



**REDINGTON GARDENS  
HAMPSTEAD NW3  
£5,500,000  
INCLUSIVE OF STAMP DUTY  
LAND TAX**


Planning consent has been granted to build a striking and substantial 5,600 sq ft detached five bedroom, five storey family house of contemporary design providing four levels of living and bedroom accommodation plus the basement level which offers leisure in the form of a swimming pool, gym and changing facilities.

All of the five bedrooms have en suite bathrooms and all floors are accessed by a passenger lift. There will be off street parking behind sliding gates for two cars and to the rear will be a secluded 65' private garden.

Redington Gardens is quietly and exclusively located between both Redington Road and Templewood Avenue. Hampstead Village is approximately a ten minute walk away as are the open spaces of West Heath. Full plans and details upon request.

NB. Please note a declared interest under Section 21 of the 1979 Estate Agents Act.

REDINGTON GARDENS  
HAMPSTEAD NW3  
£5,500,000  
INCLUSIVE OF STAMP DUTY LAND TAX

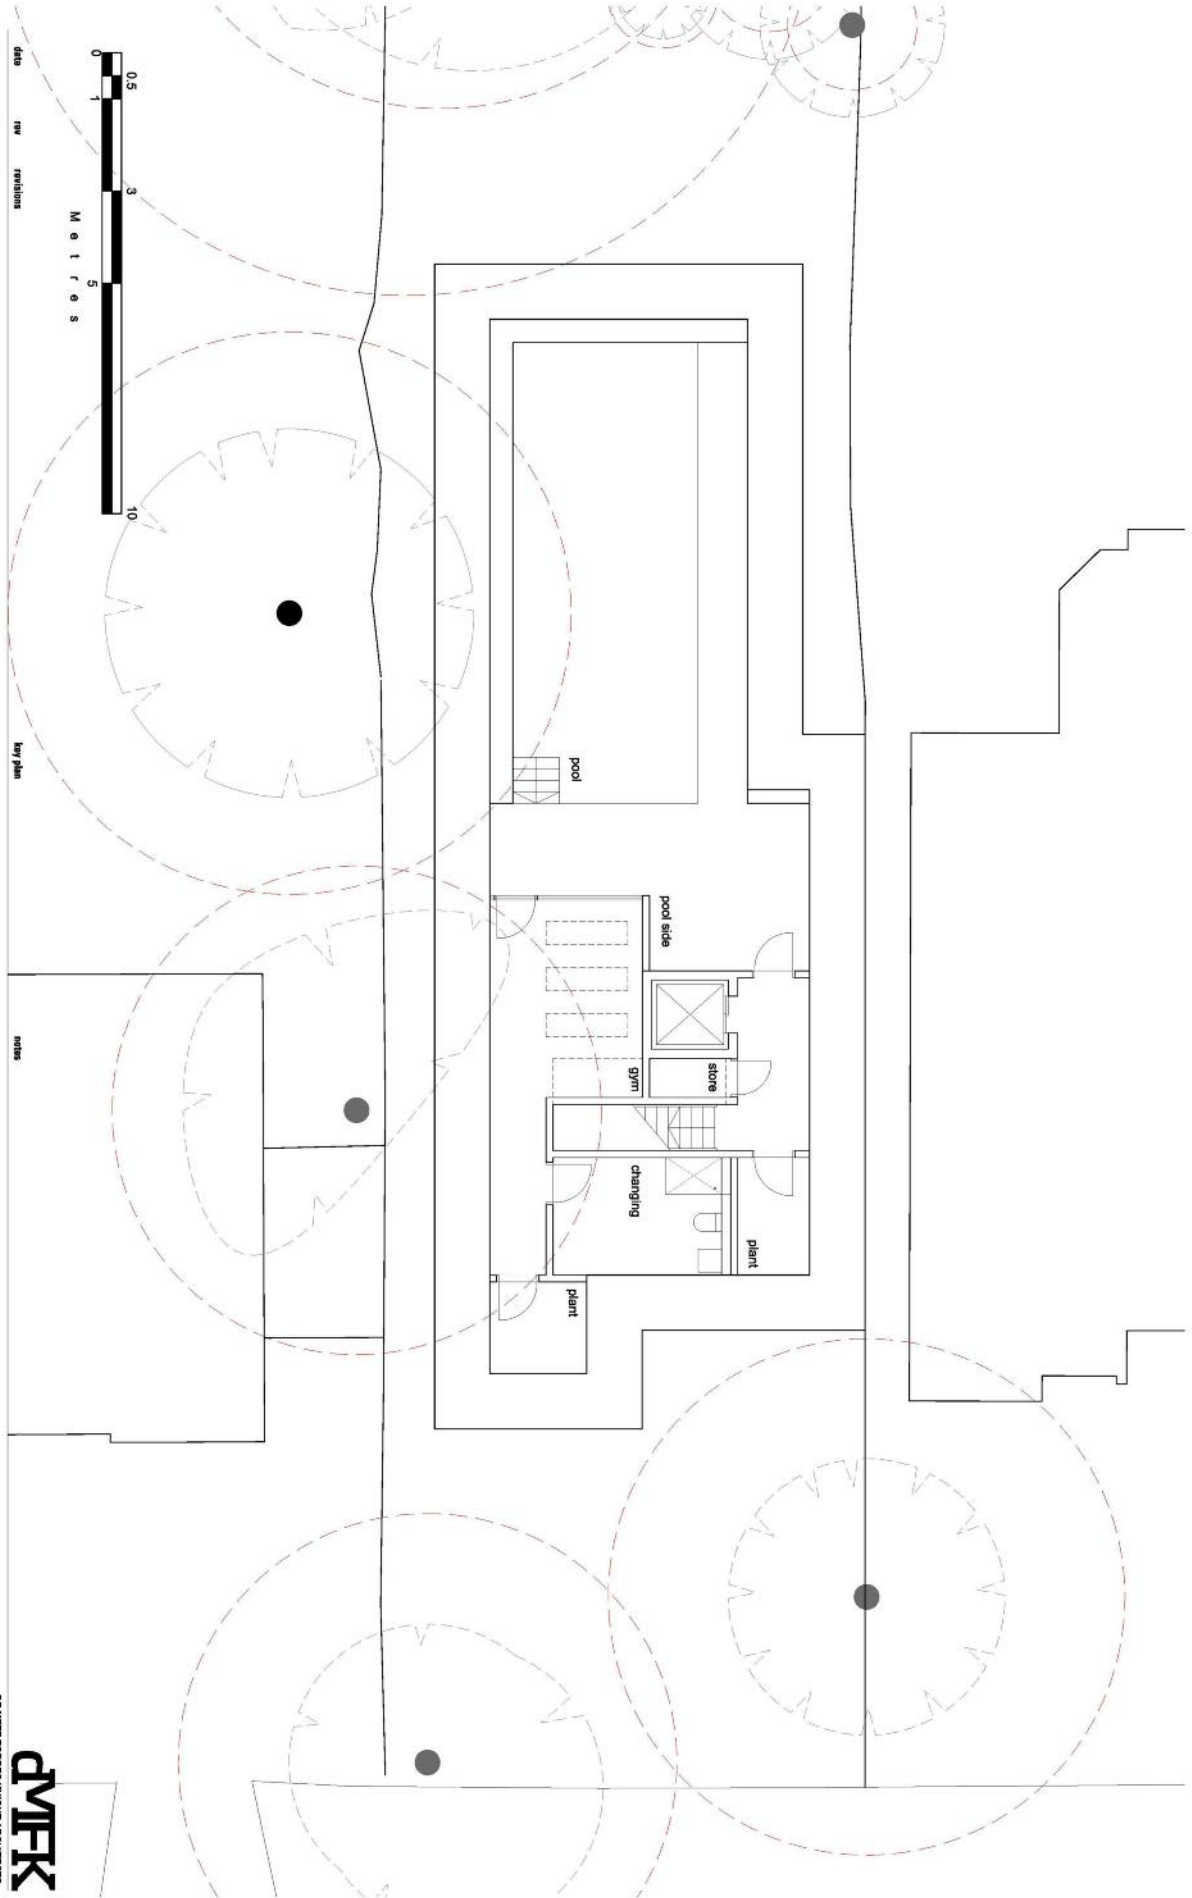


DMFK Architects Ltd takes no responsibility for dimensions obtained by scaling from this drawing. It is recommended that the recipient make enquiries to the architect or the contractor to obtain the correct dimensions and measurements and may not rely on the drawings. Supply of the drawings is for the recipient's use only. All dimensions must be checked against the original drawings. The drawings are not to be used for construction unless stated.

copyright  
The drawing is the property of DMFK Architects Ltd. No disclosure or copy of it may be made without the written permission of DMFK Architects Ltd.

DMFK

the old barn 119 Ashbury garden house and 120 7/25 114 120 7/25 084 small intelligent.co.uk  
project  
24 Redington Gardens  
Basement Plan  
date  
scale at A1  
scale at A3  
drawn  
date  
project no.  
drawing no.  
revision  
2028  
A100

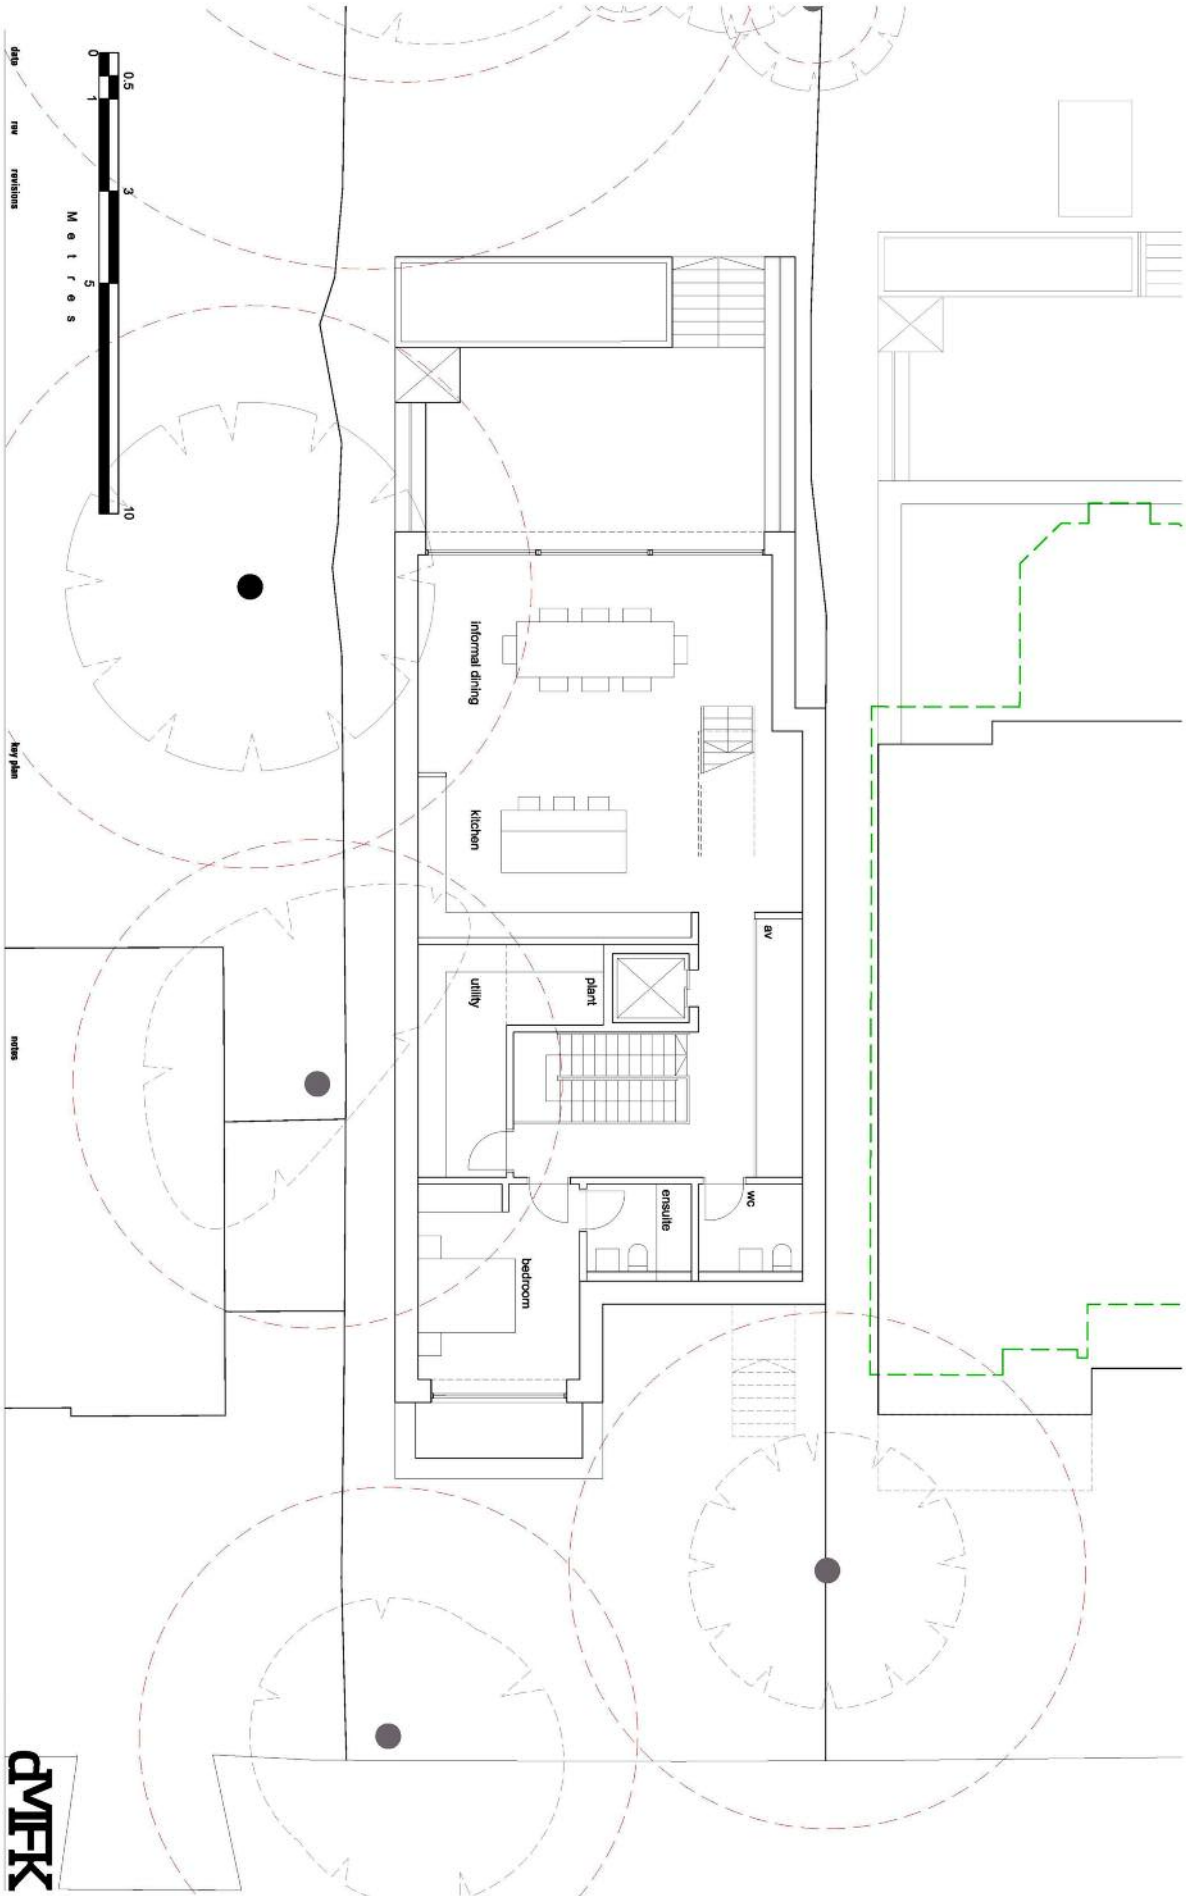


DM&K Architects Ltd takes no responsibility for dimensions obtained by scaling from this drawing. It is a convention to show the recipient must ascertain the dimensions specifically from the architect or his measurements and may not rely on the drawing. Supply of the drawings is for the recipient's use only. All data must be checked against hard copy. The drawing is issued for design intent only and should not be used for construction unless stated.

copyright  
The drawing is the property of DM&K Architects Ltd. No disclosure or copy of it may be made without the written permission of DM&K Architects Ltd.

the old barn 119 Ashbury garden house and 119 120 121 268



REDINGTON GARDENS  
HAMPSTEAD NW3  
£5,500,000  
INCLUSIVE OF STAMP DUTY LAND TAX

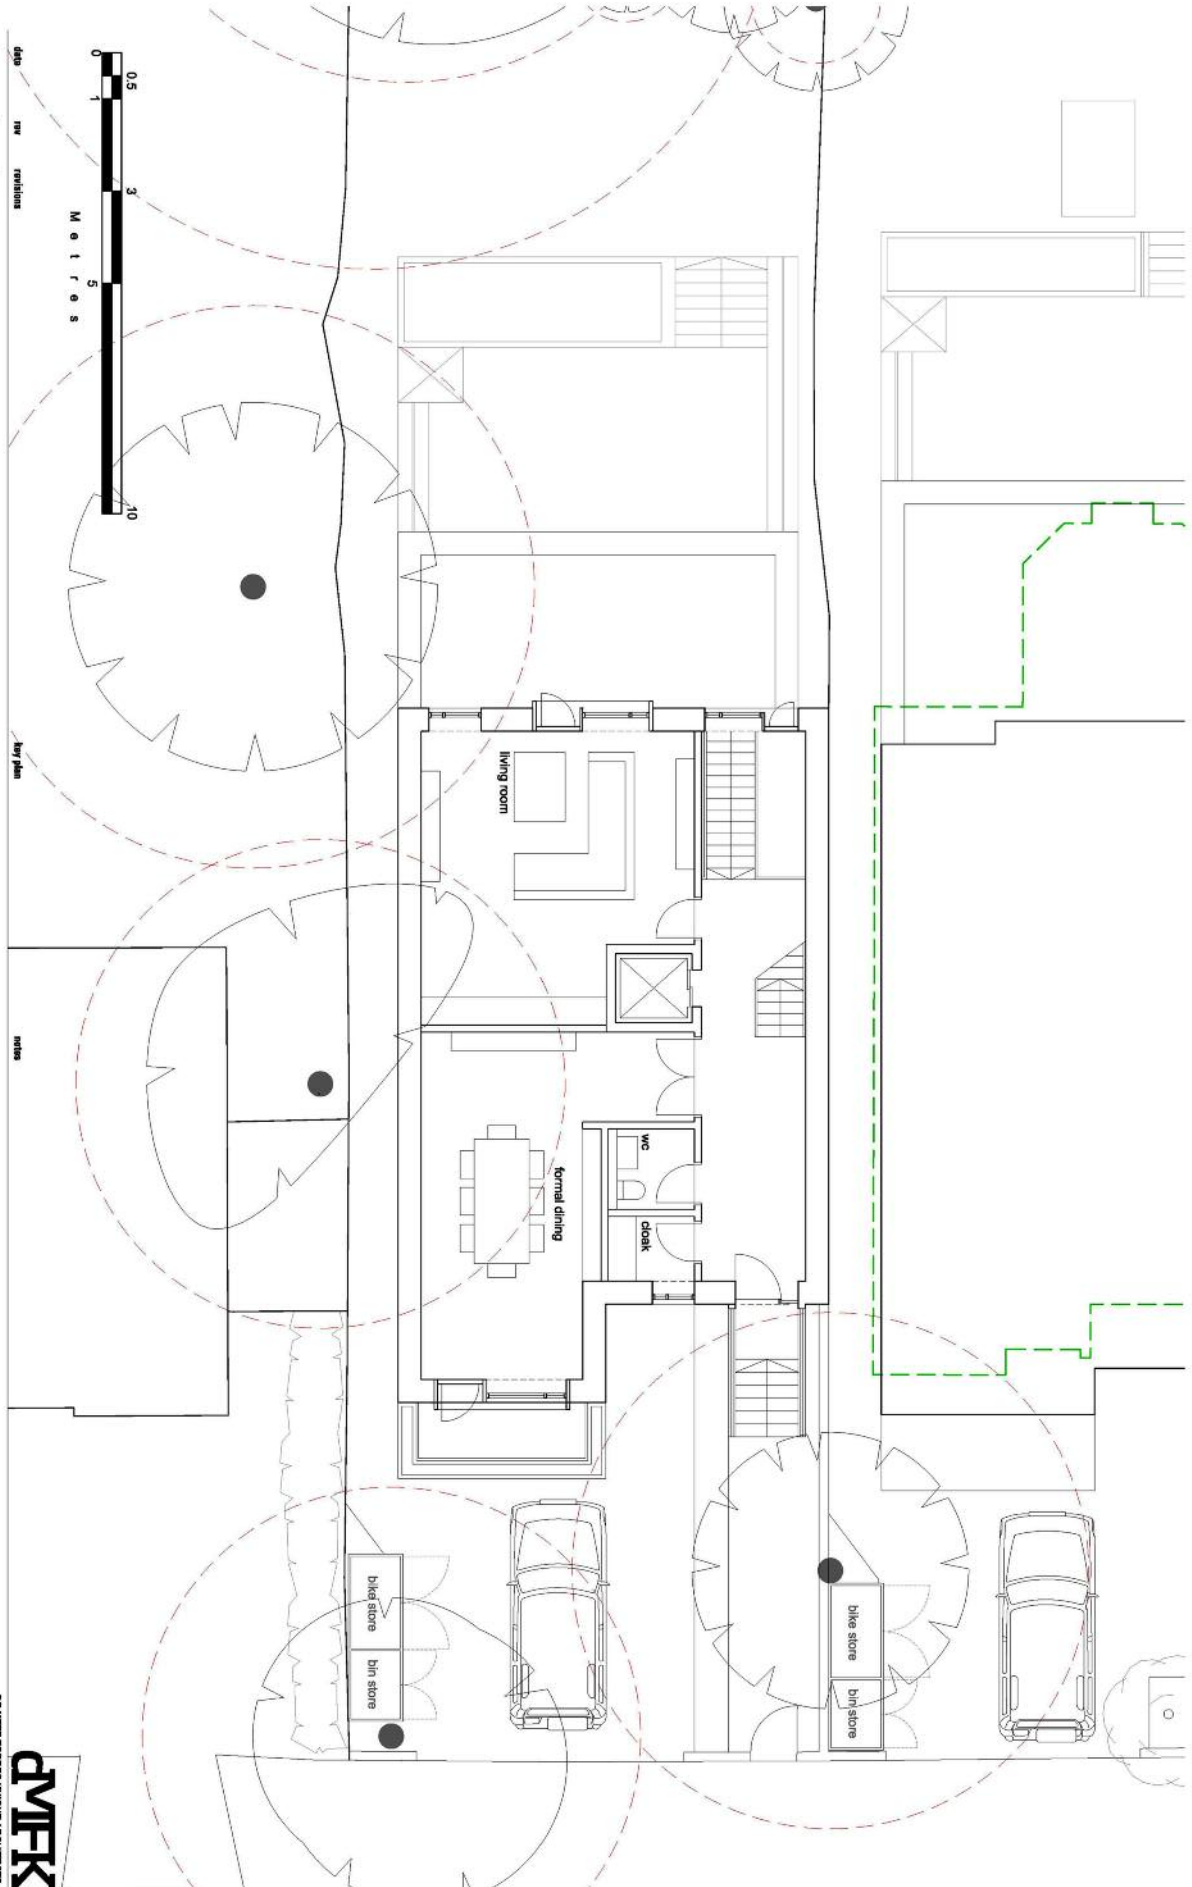


**DMFK**


DMFK Architects Ltd take no responsibility for dimensions obtained by scaling from this drawing. It is recommended that the recipient must ascertain the dimensions specifically from the architect or his representative and may not rely on the drawings. Supply of the drawings is for the use of the recipient only and does not constitute an offer of any other service. All dimensions must be checked against hard copy. The drawing is issued for design intent only and should not be used for construction unless stated.

copyright  
The drawing is the property of DMFK Architects Ltd. No disclosure or copy of it may be made without the written permission of DMFK Architects Ltd.

the old Barn 119 Ashbury garden house and, for 1000 7455 1144 1000 7455 0844 and 1144 7455 0844  
project: 24 Redington Gardens  
Proposed  
date: 1-10-15  
scale: A1  
sheet: 1 of 1  
drawing no.: 1-100  
drawing title: Upper Ground Floor Plan  
drawing date: OCT 15  
drawing by: A102

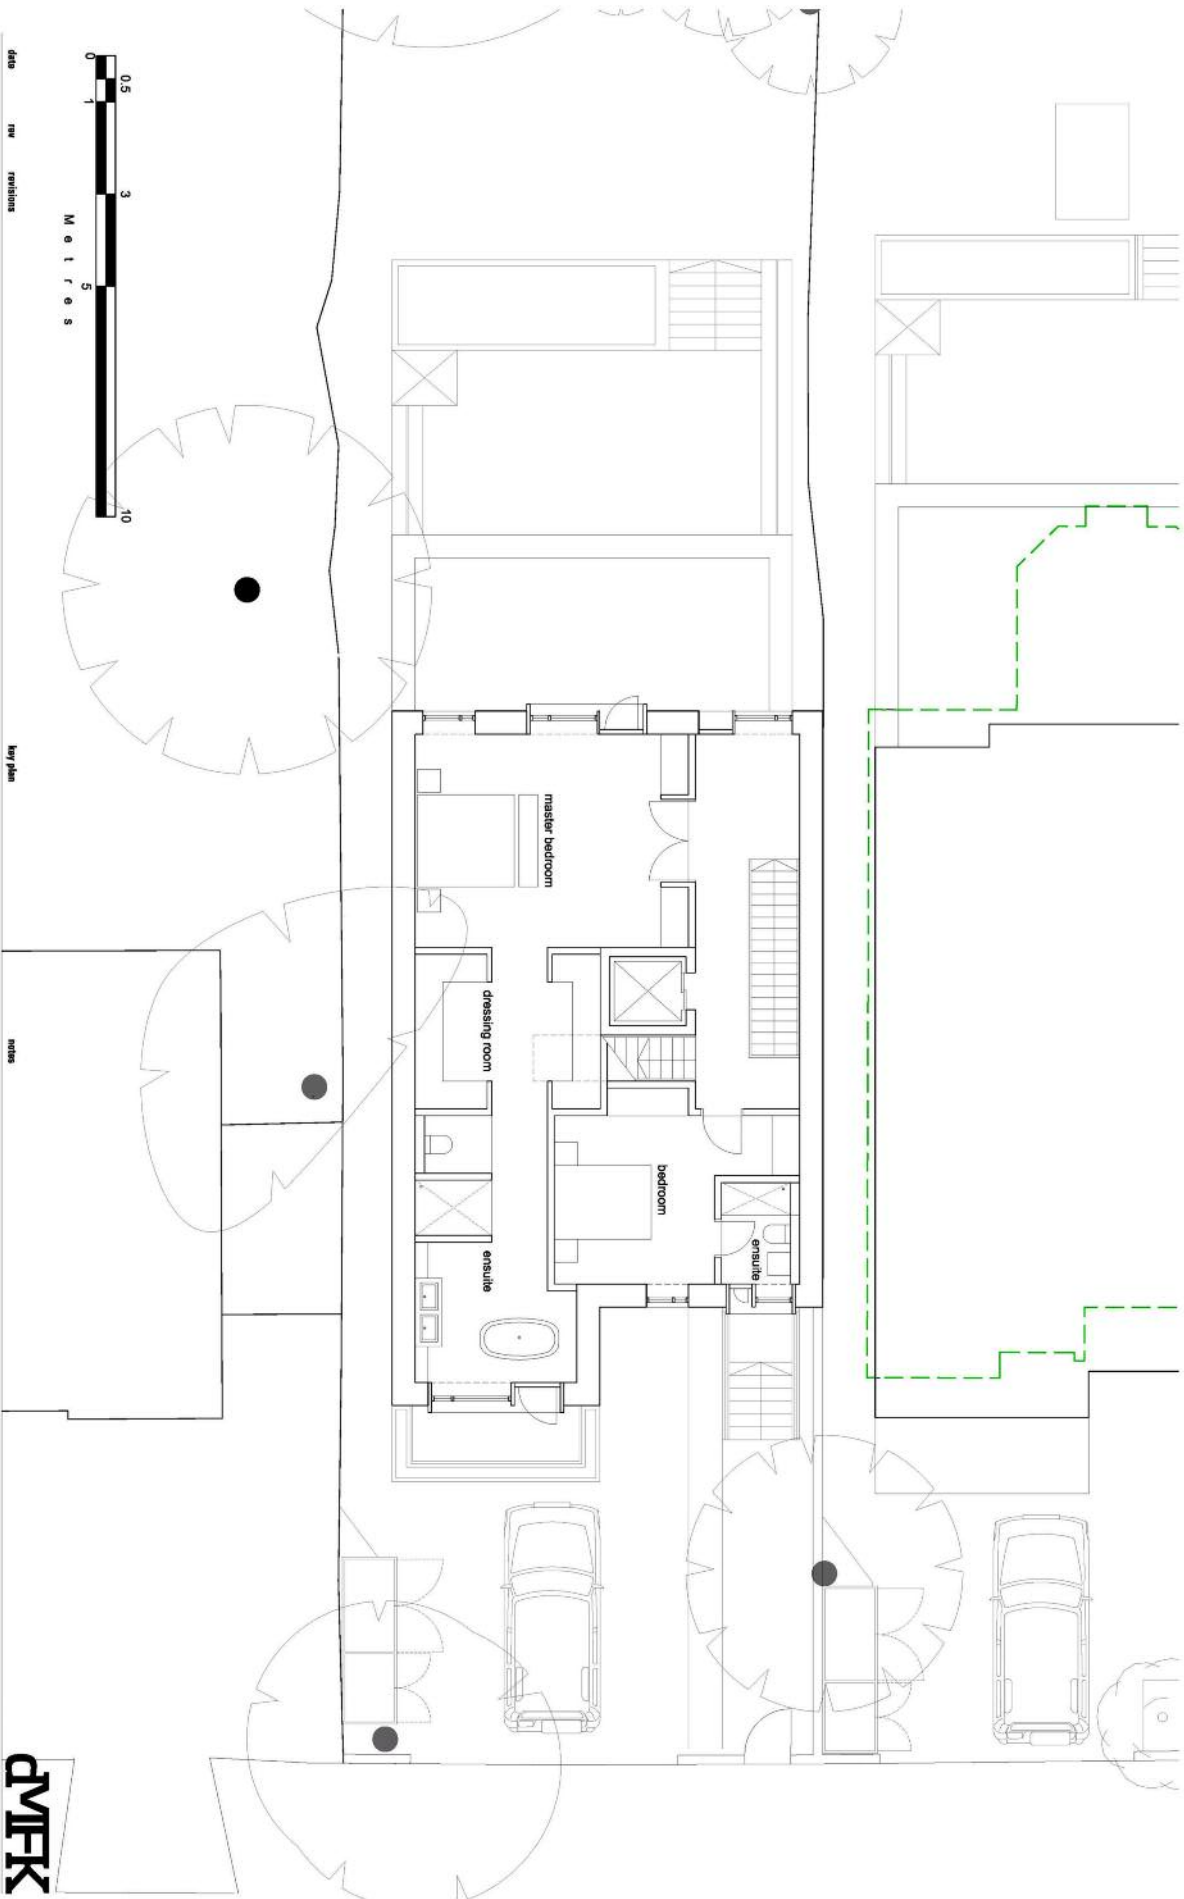

REDINGTON GARDENS  
HAMPSTEAD NW3  
£5,500,000  
INCLUSIVE OF STAMP DUTY LAND TAX

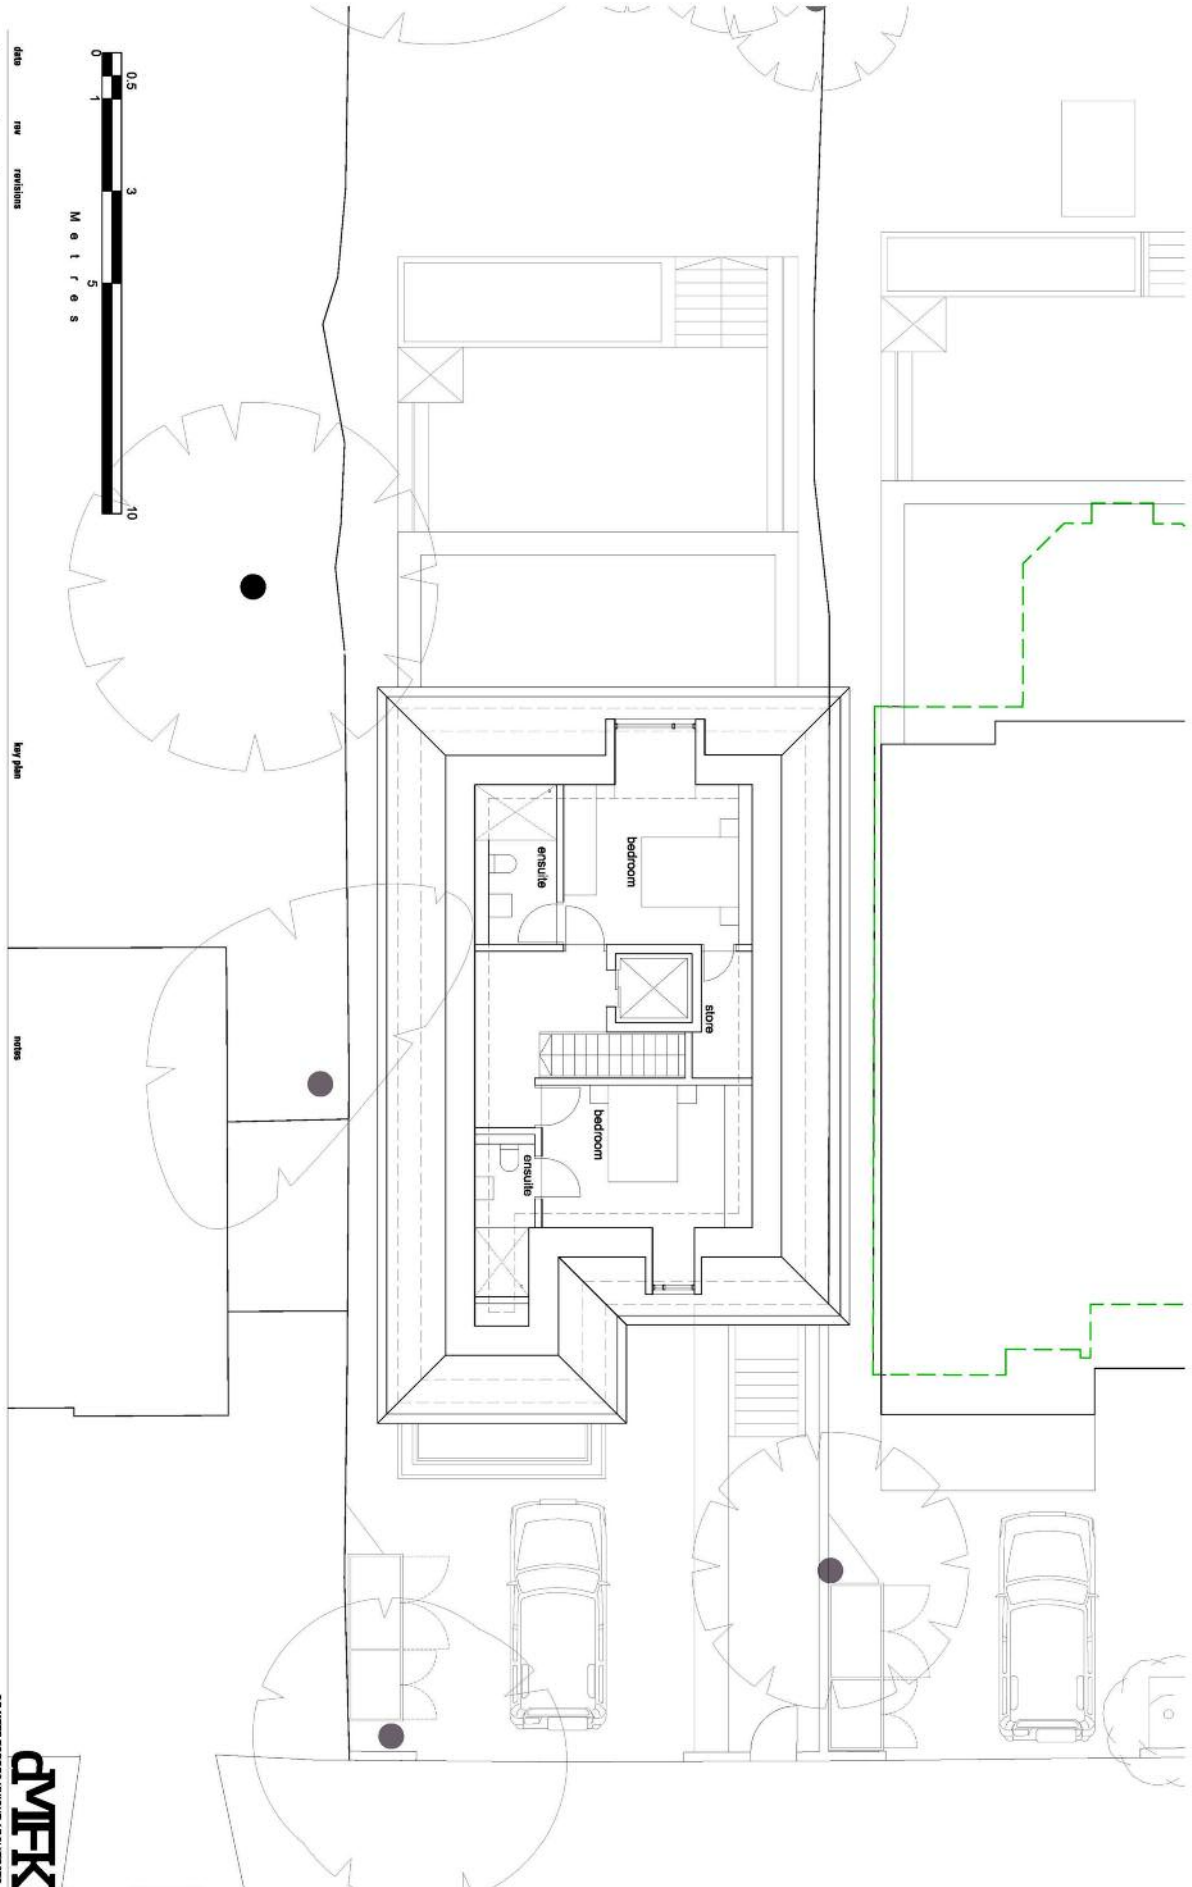

**DMFK**

notes

key plan

date rev revisions


DMFK Architects Ltd take no responsibility for dimensions obtained by scaling from this drawing. It is an assumption to obtain the required measurements from the drawing. Supply of the drawings is for the use of the client only. All dimensions must be checked against the original drawings. The drawing is issued for design intent only and should not be used for construction unless stated.

copyright


The drawing is the property of DMFK Architects Ltd. No disclosure or copy of it may be made without the written permission of DMFK Architects Ltd.

the old barn 119 Ashbury garden house and 120 7/25 114 120 7/25 084 small independent  
project  
24 Redington Gardens  
Second Floor Plan  
date scale at A1 scale at A2 date  
Redington Gardens Ltd 1:50 1:100 EK OCT 15  
project no. drawing no. revision

2028 A104

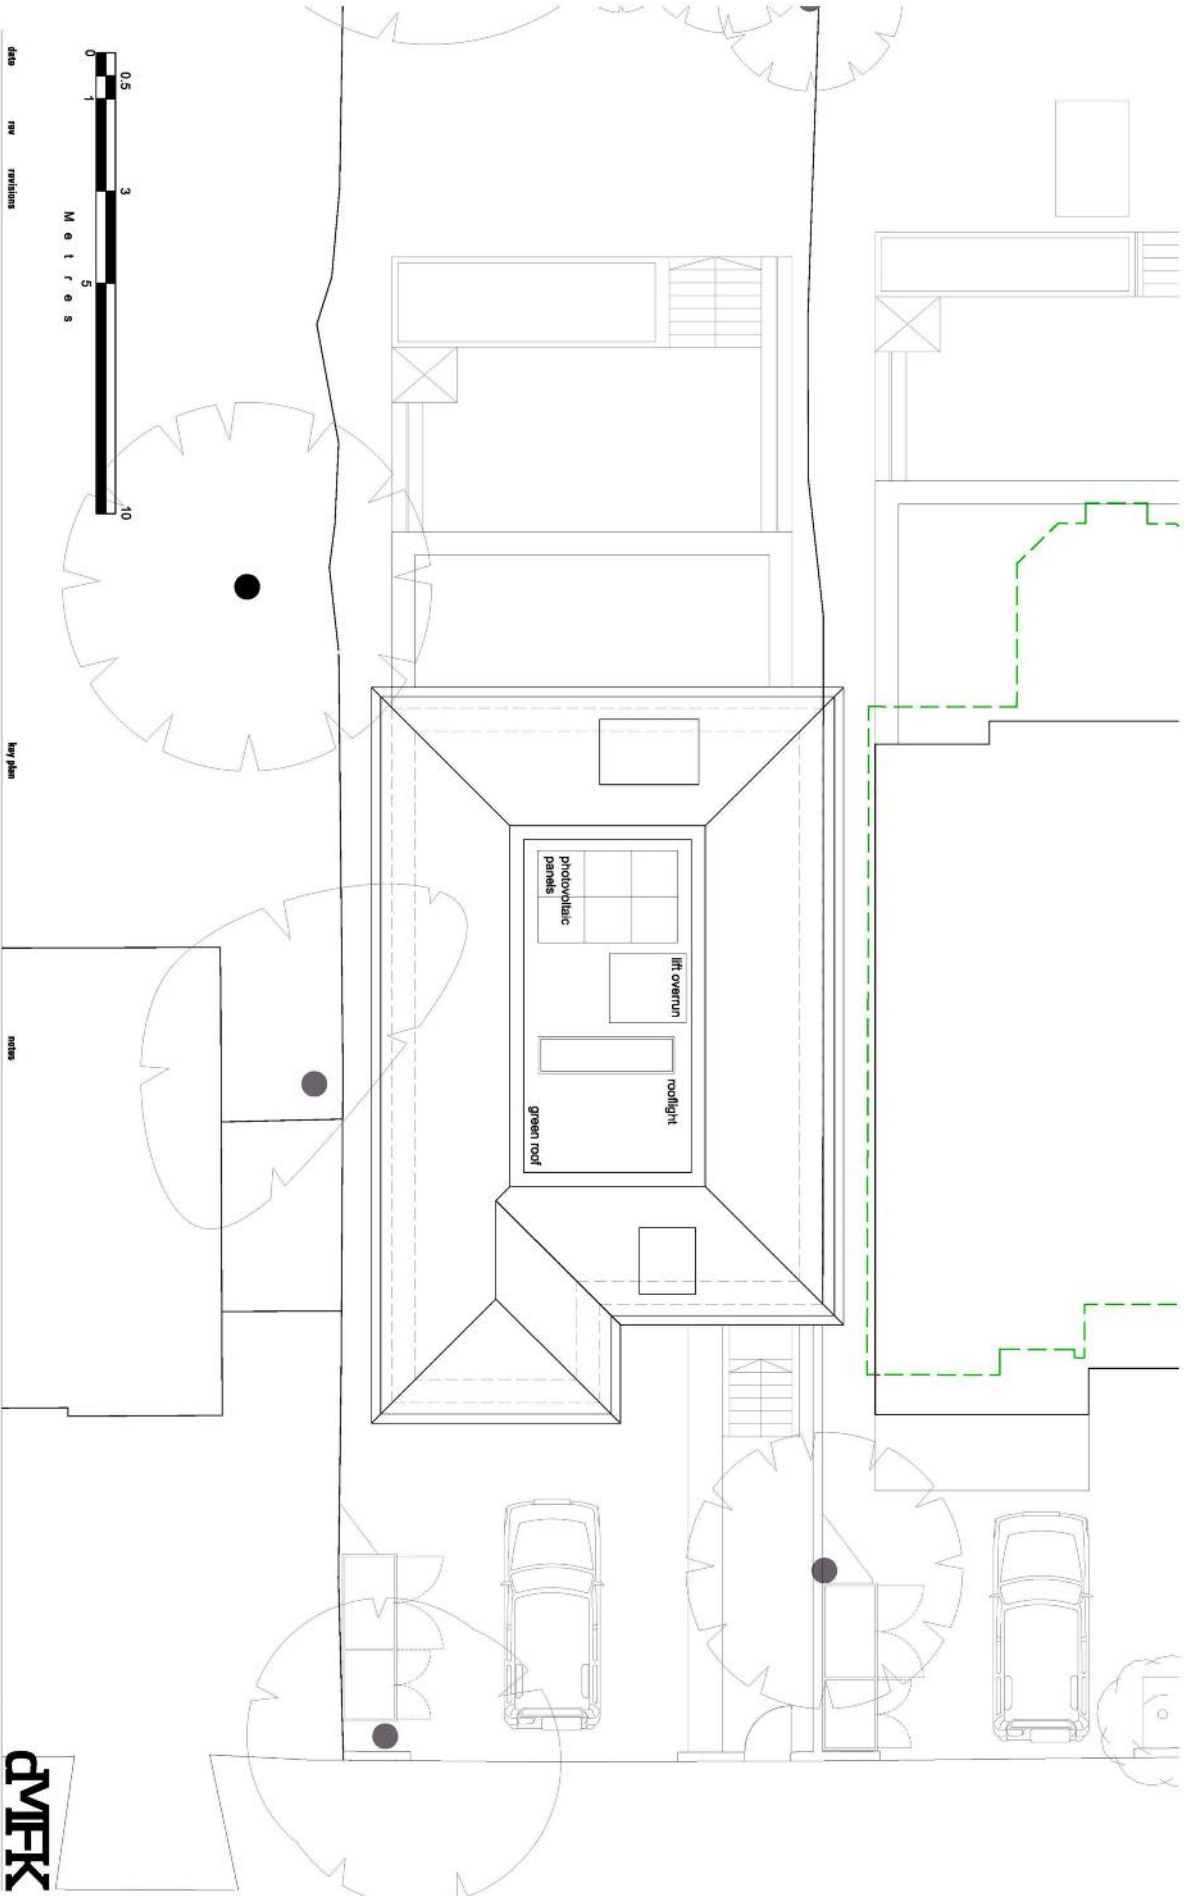

REDINGTON GARDENS  
HAMPSTEAD NW3  
£5,500,000  
INCLUSIVE OF STAMP DUTY LAND TAX

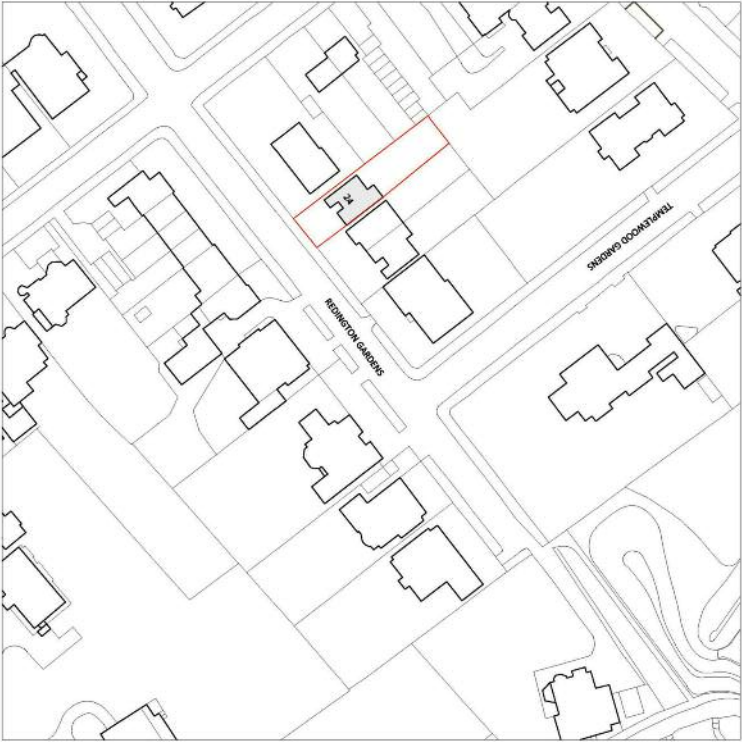

key plan

notes

DMF Architects Ltd takes no responsibility for dimensions obtained by scaling from this drawing. It is recommended that the recipient must ascertain the dimensions specifically from the architect or the measurement and map set up on the drawing. Supply of the data is provided for information only. All data must be checked against hard copy. The drawing is issued for design intent only and should not be used for construction unless stated.

The drawing is the property of DMF Architects Ltd. No disclosure or copy of it may be made without the written permission of DMF Architects Ltd.



DE METZ FORBES KNIGHT ARCHITECTS

the old barn 119 shalford garden london n16 140 7435 114 1 120 7435 0800 email info@dmf.co.uk

project 24 Redington Gardens

client Redington Gardens Ltd

date	scale at A1	scale at A3	drawn	date
2028	A10	A10	EK	AUG 15



