


Figured dimensions only are to be used. All dimensions to be checked onsite. Differences between drawings and between drawings and specification or bills of quantities to be reported to the PRC Group.

© The copyright of the drawings and designs contained therein remains vested in the PRC Group.

Revisions: _____ Drawn/Chkd: Date: _____

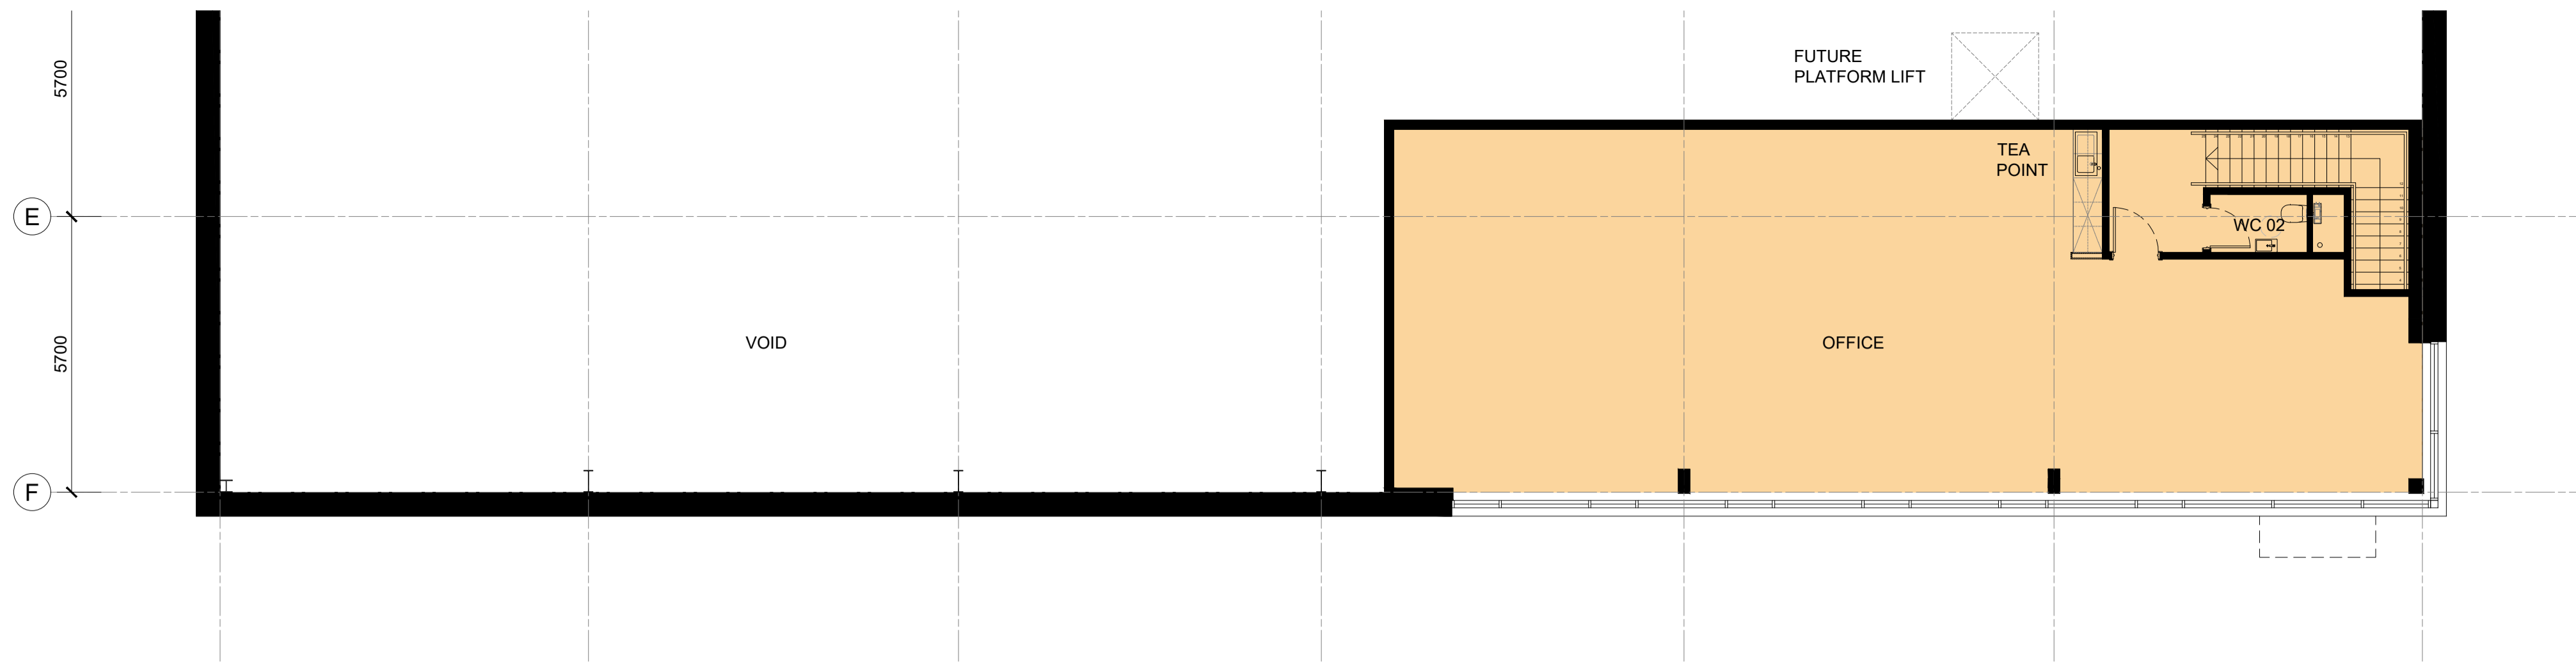

FIRST FLOOR PLAN



GROUND FLOOR PLAN

GEA		
GROUND FLOOR	1,511 m ²	16,268 ft ²
FIRST FLOOR	179 m ²	1,935 ft ²
TOTAL	1,690 m²	18,203 ft²

Client:
SREIT PROPERTY LTD

Project:
HOLLIN LANE
MILTON KEYNES

12 Warren Yard,
Warren Park,
Milton Keynes,
MK12 5HW
01908 305 246
info@prc-group.com
www.prc-group.com



Drawing Title:
PROPOSED FLOOR PLANS
GROSS EXTERNAL AREA

Scale @ A1: 1:100
Checked by: JR
Date: SEP 22

Job No: 11440
Stage: PL 021

Issue Status:
 Construction Preliminary
 Information Approval
 Tender

Offices:
 Working London
 Milton Keynes
 Warsaw

