



NOTE
 This drawing must not be reissued, loaned or copied without the written consent of the originator Woodfellows LLP.
 All errors, omissions, discrepancies should be reported to the originator immediately. All dimensions to be checked before site fabrication by the contractor, his sub-contractor or supplier.
 Do not scale plans - use figure or grid dimensions where given.
 Any deviation from the drawing to be reported to the originator immediately.

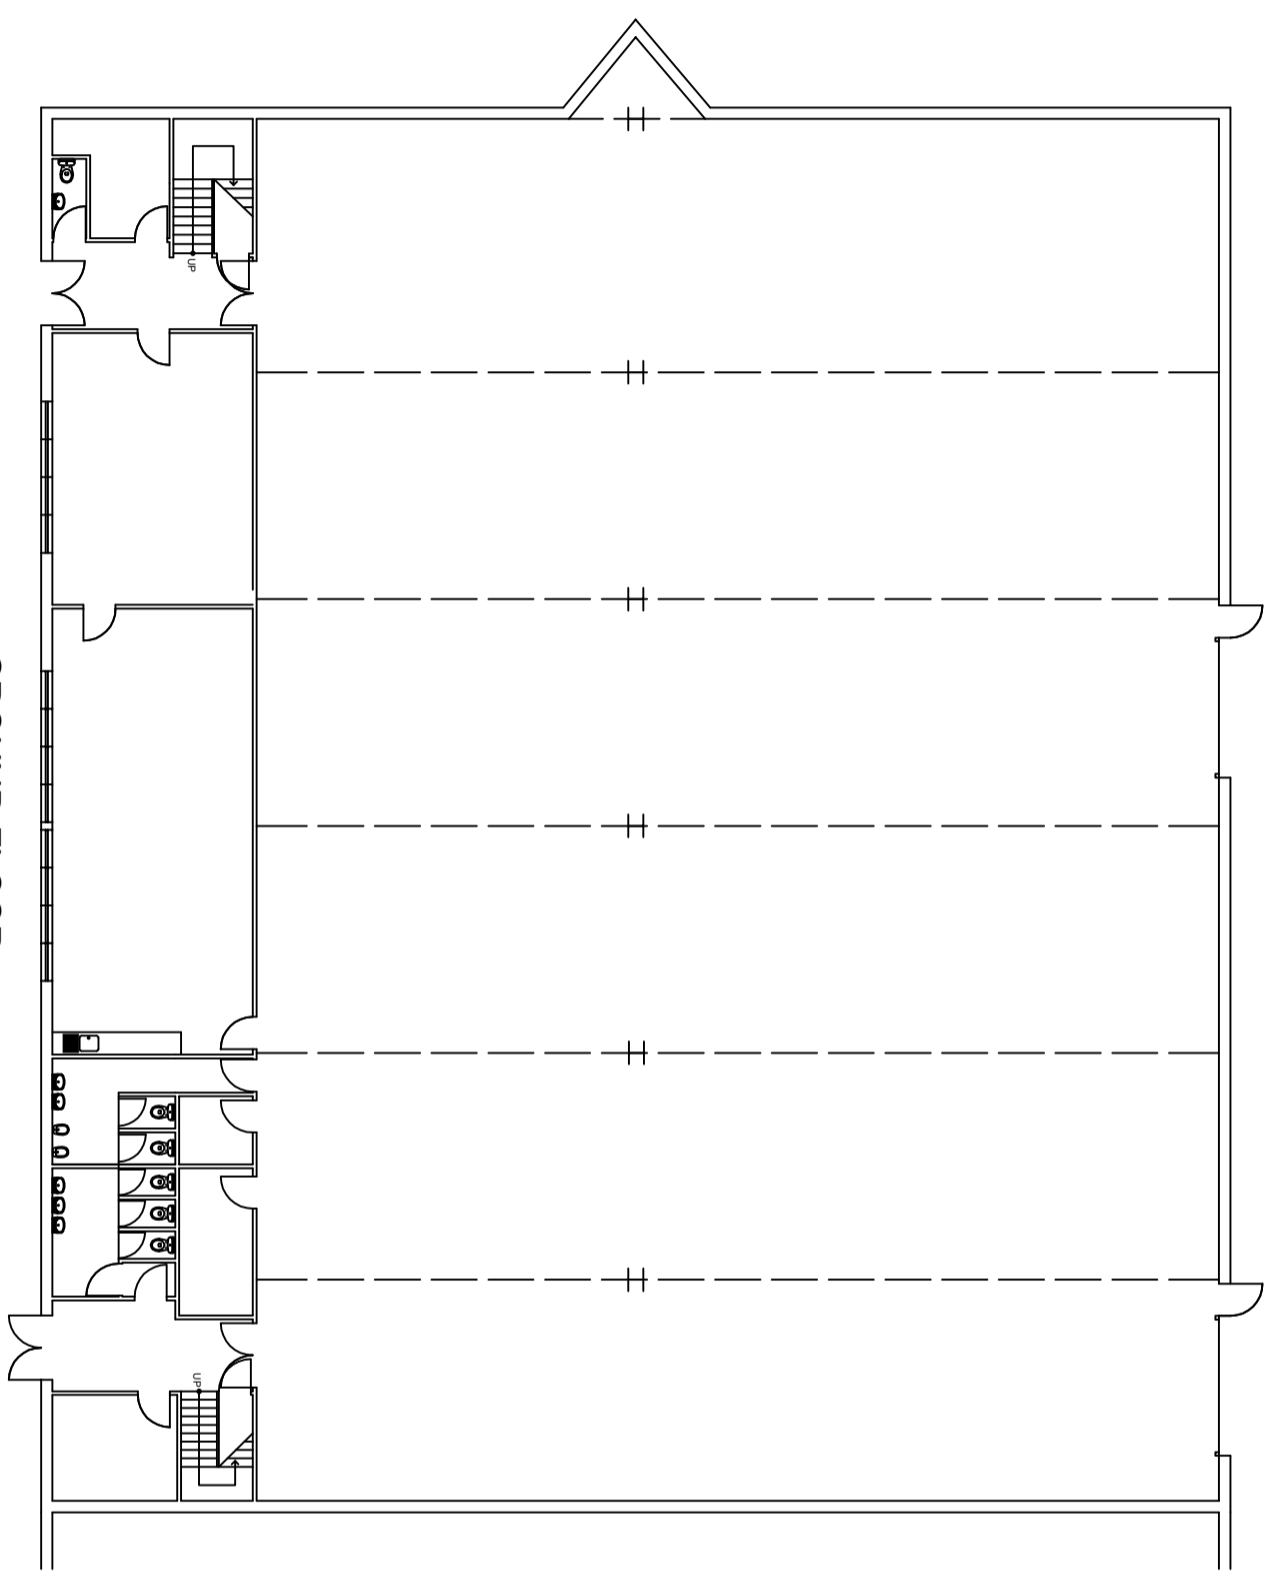

GROUND FLOOR

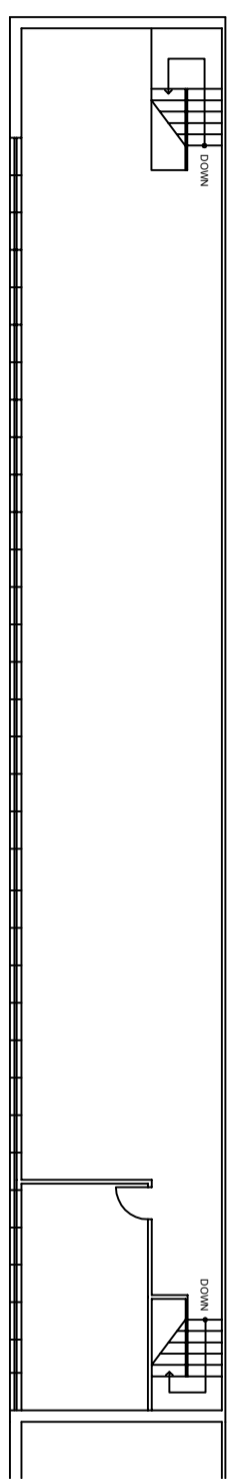

FIRST FLOOR

REV	DATE	DESCRIPTION



PROJECT Unit 19 Heathfield, Sneyby Bunkers, Milton Keynes, Buckinghamshire MK12 5HS	CLIENT SREIT Property Ltd c/o Horsesham CP&M Ltd
SUBJECT Existing Floor Plans	DATE March 2024
Job Number 24-024	DRAWING NR 24-024/01
	REV 0
	DRAWN RG
	CHECKED WF
	SCALE NTS

© Woodfellows LLP This drawing may not be reproduced in any form without prior written agreement