
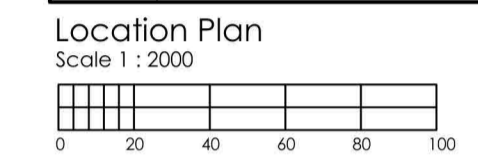
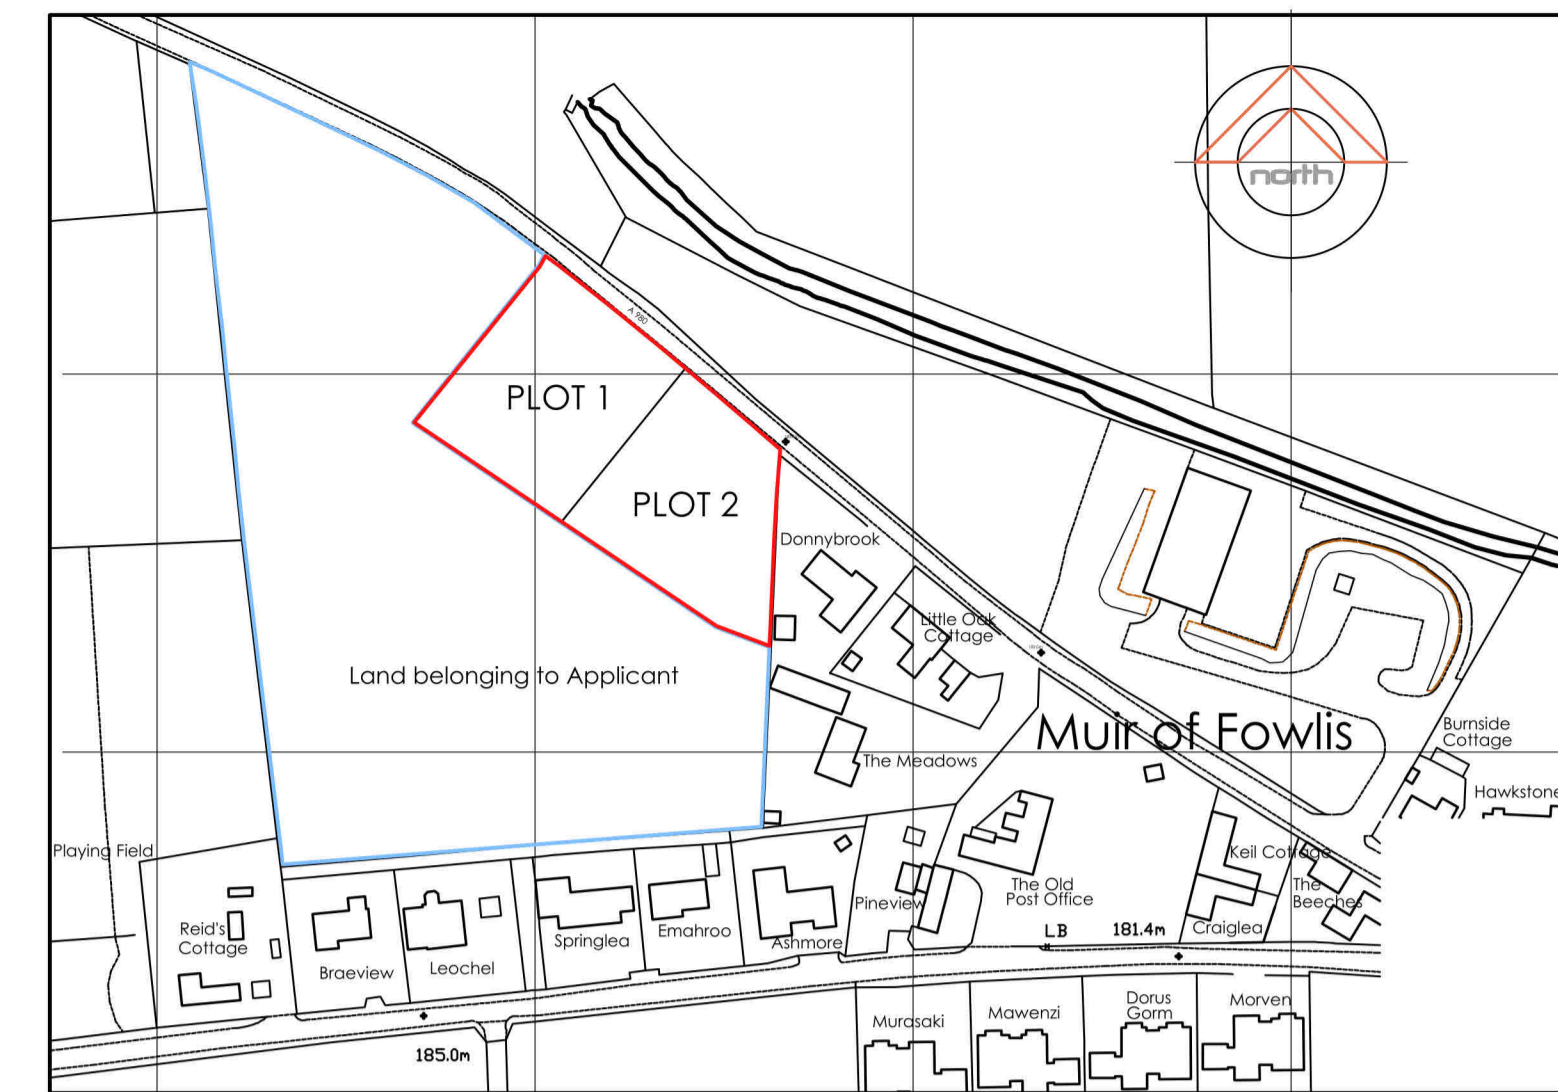
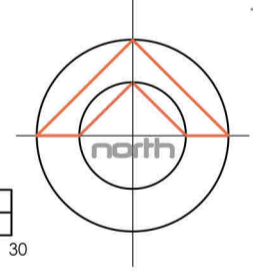


Site Plan
Scale 1 : 500


 


Aberdeenshire COUNCIL **Infrastructure Services**

APPROVED

In terms of the decision dated and application reference:

APP/2022/1948
24/10/2022

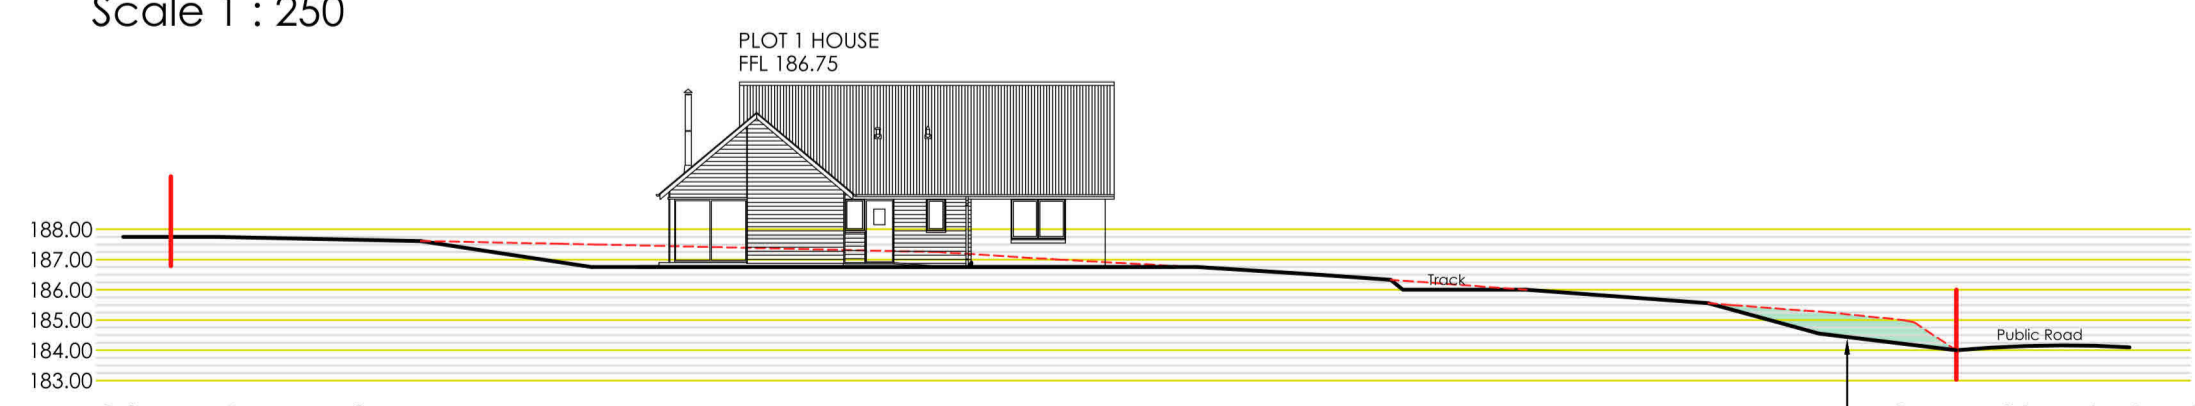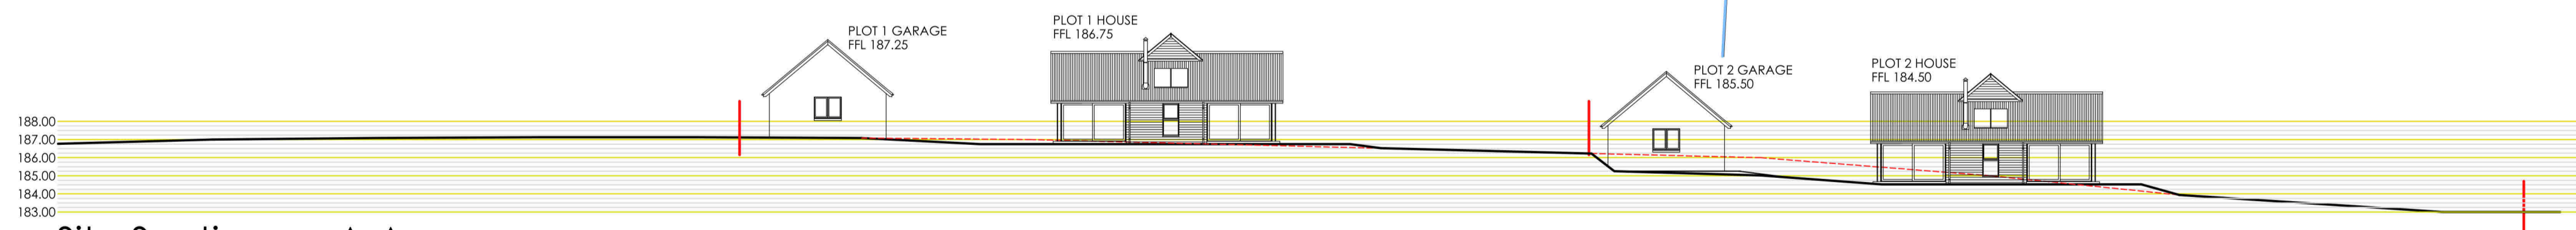

Ground levels shaded in green to be adapted to provide visibility splays 2.4 x 160m

Proposed New House Sites West of Donnybrook
Muir of Fowls
Alford AB33 8JX

For Mr and Mrs MacFarlane

| | |
|---------------------------------------|--------------------------|
| Site and Location Plan, Site Sections | |
| Date : 23.09.22 | Drawing No : 2022-020/03 |
| Scale : 1 : 250, 500, 2000 | |

Andrew Keir
BSc (Hons) Dip.Arch. ARIAS RIBA

info@AKArchitect.co.uk
01330 850677
07730602920

Bloomfield
Finzean
Banchoy
Aberdeenshire
AB31 6LY