


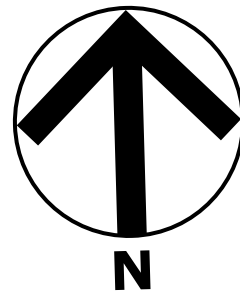

Key Plan / Block Plan  
Scale 1:200 @ A3




Location Plan  
Scale 1:1250 @ A3

REVISIONS	
MM/DD/YY	REMARKS
1	...
2	...
3	...
4	...
5	...



NNE Facing Elevation

A  
02

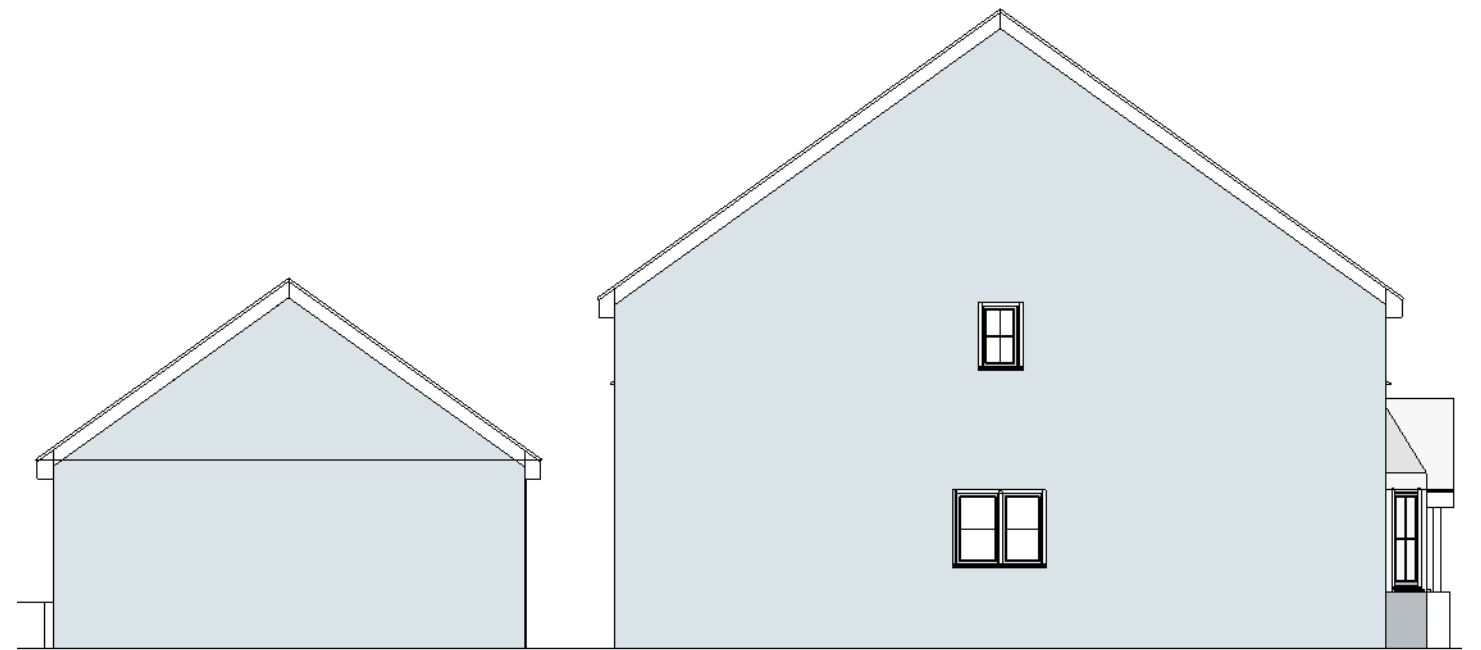

ESE Facing Elevation

B  
02



SSW Facing Elevation

C  
02



WNW Facing Elevation

D  
02

Scale 1:100 @ A3

Existing Elevations



Proposed Garage conversion at 12 Caves Gardens MK43 0TP


13 St Brides Close, Milton Keynes  
Bucks MK6 3EY

Tel: 01908 887572 Mob: 07778353203  
email: chrispigott@appprodes.co.uk

REVISIONS


MM/DD/YY	REMARKS
1	---
2	---
3	---
4	---
5	---

02  
16042021  
QR1e

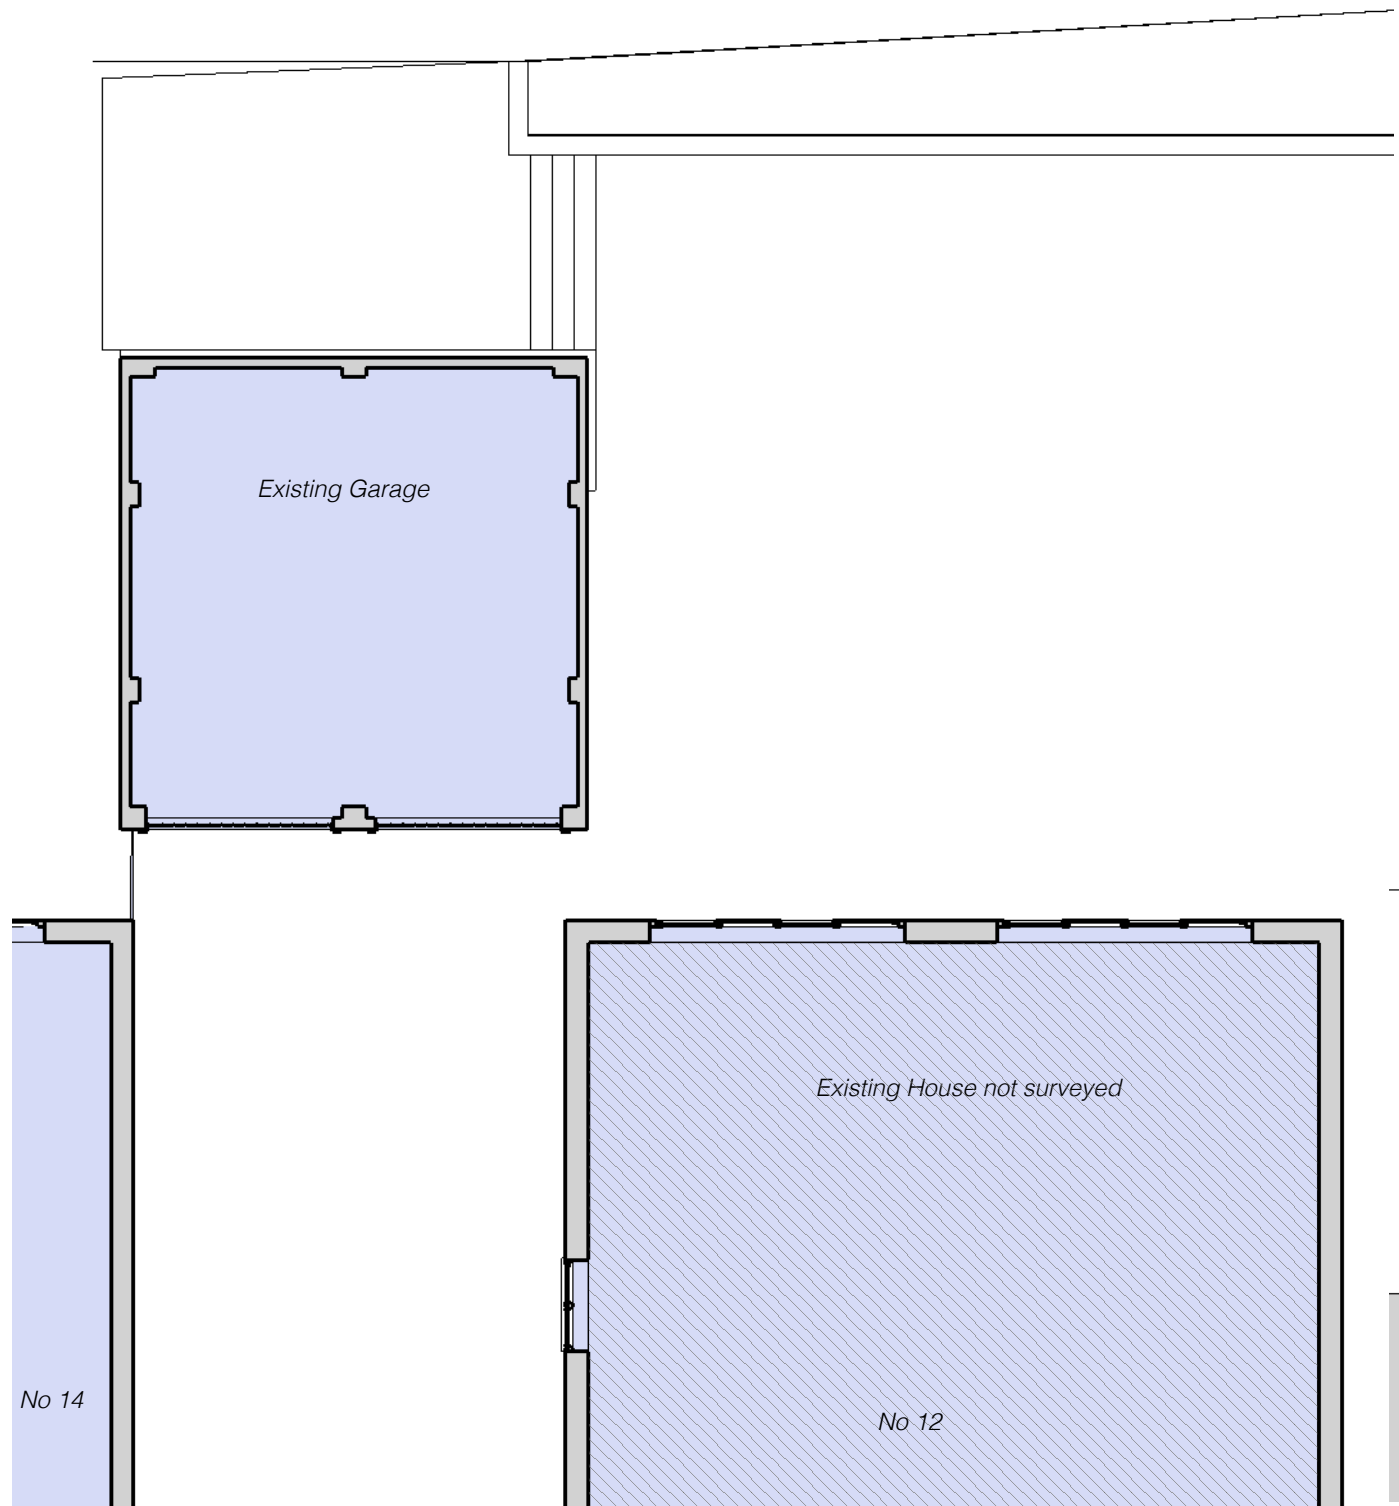


Plan view Ground Floor

A  
03

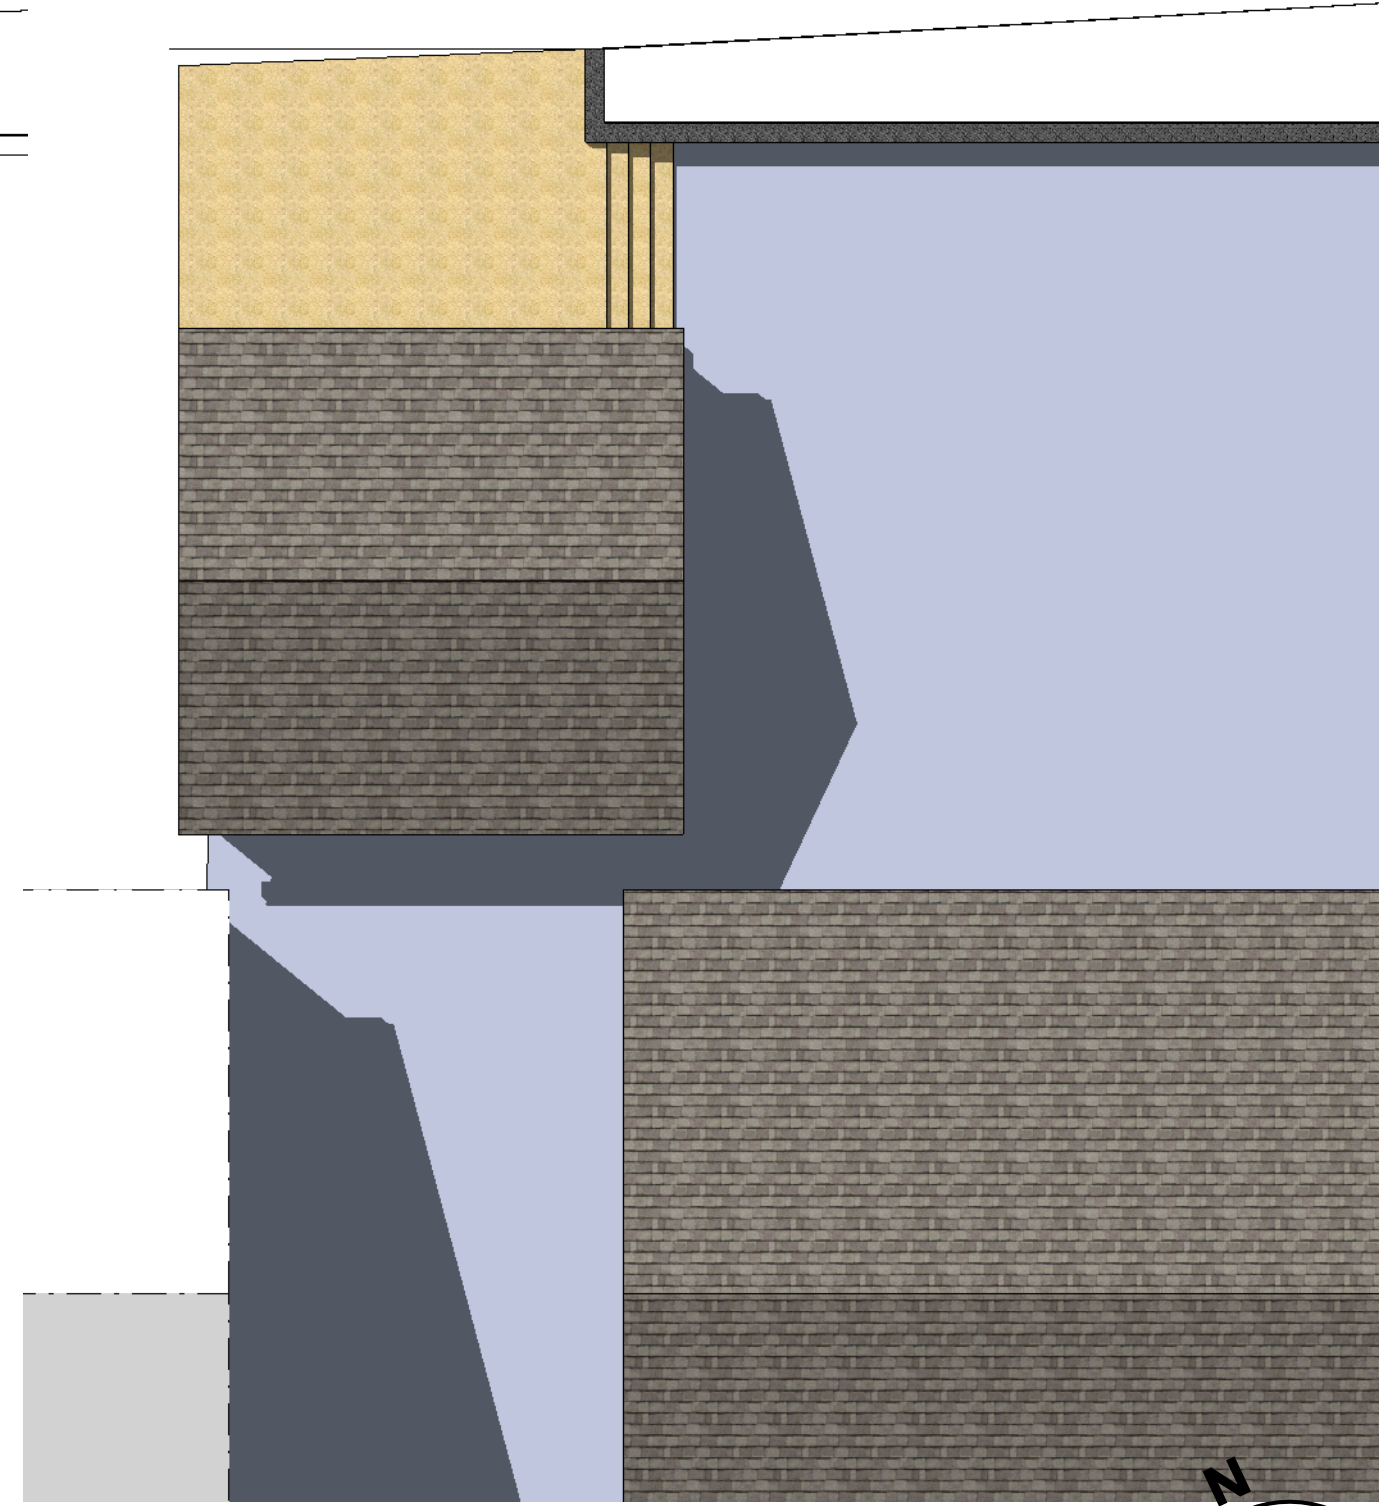


Roof Plan

B  
03

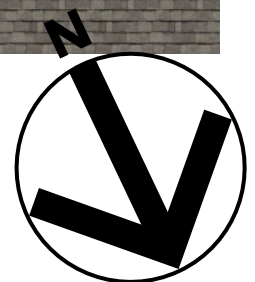

Scale 1:100 @ A3

 

Existing Plans



13 St Brides Close, Milton Keynes  
Bucks MK6 3EY

Tel: 01908 887572 Mob: 07778353203  
email: chrispiggott@aprodes.co.uk


Proposed Garage conversion at 12 Caves Gardens MK43 0TP

REVISIONS

MM/DD/YY	REMARKS
1	---
2	---
3	---
4	---
5	---


16042021  
QR1e  
03



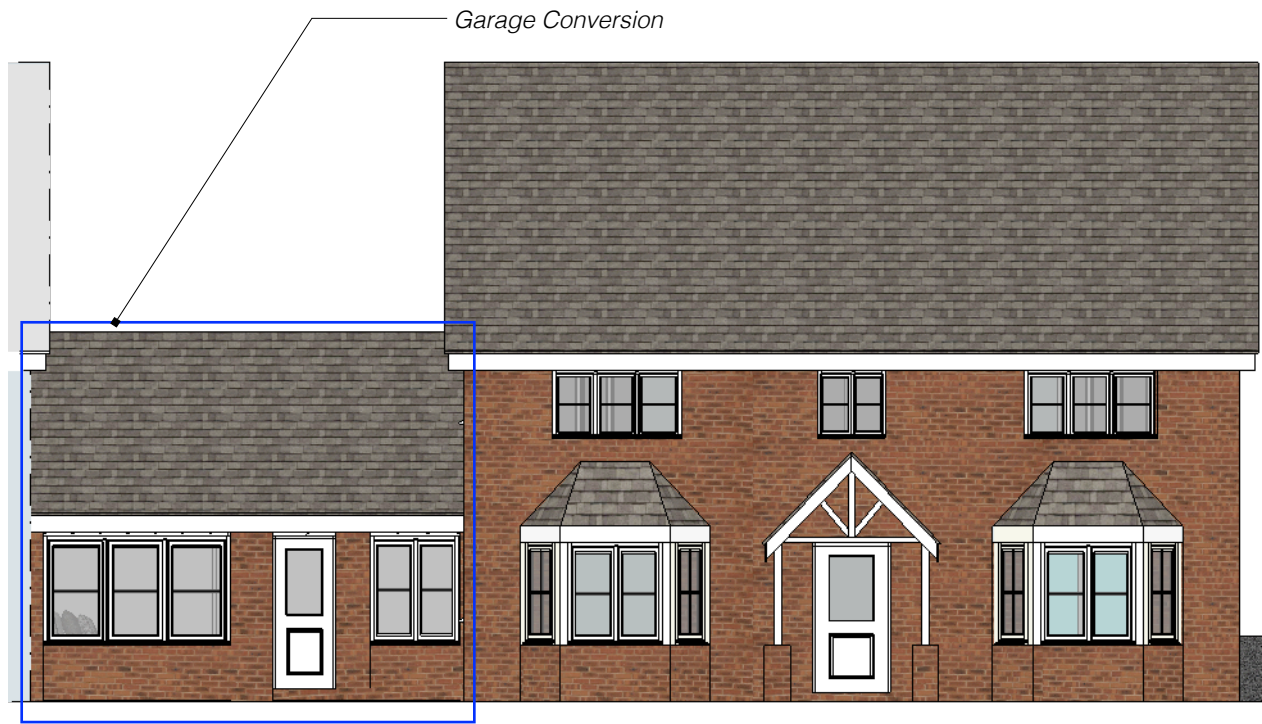


East Facing Elevation

A  
04

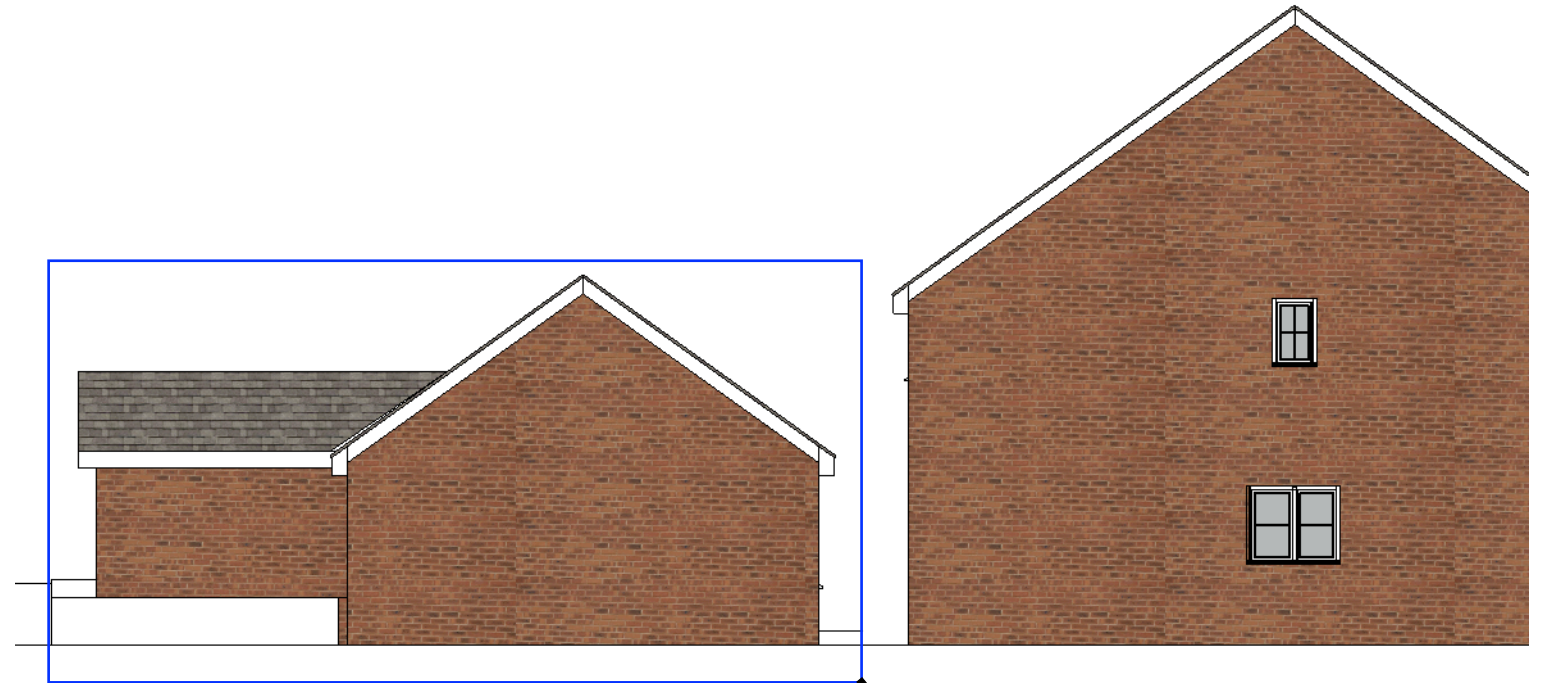


ESE Facing Elevation

B  
04

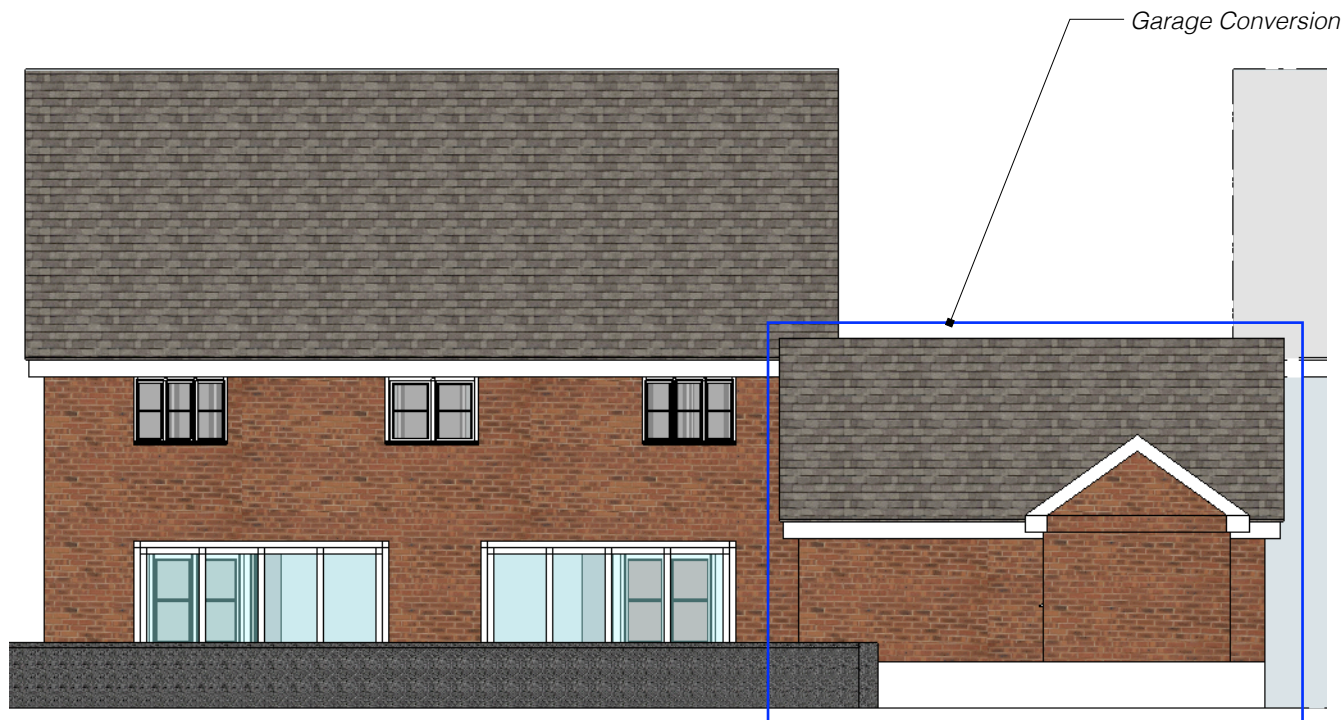

SSW Facing Elevation

C  
04

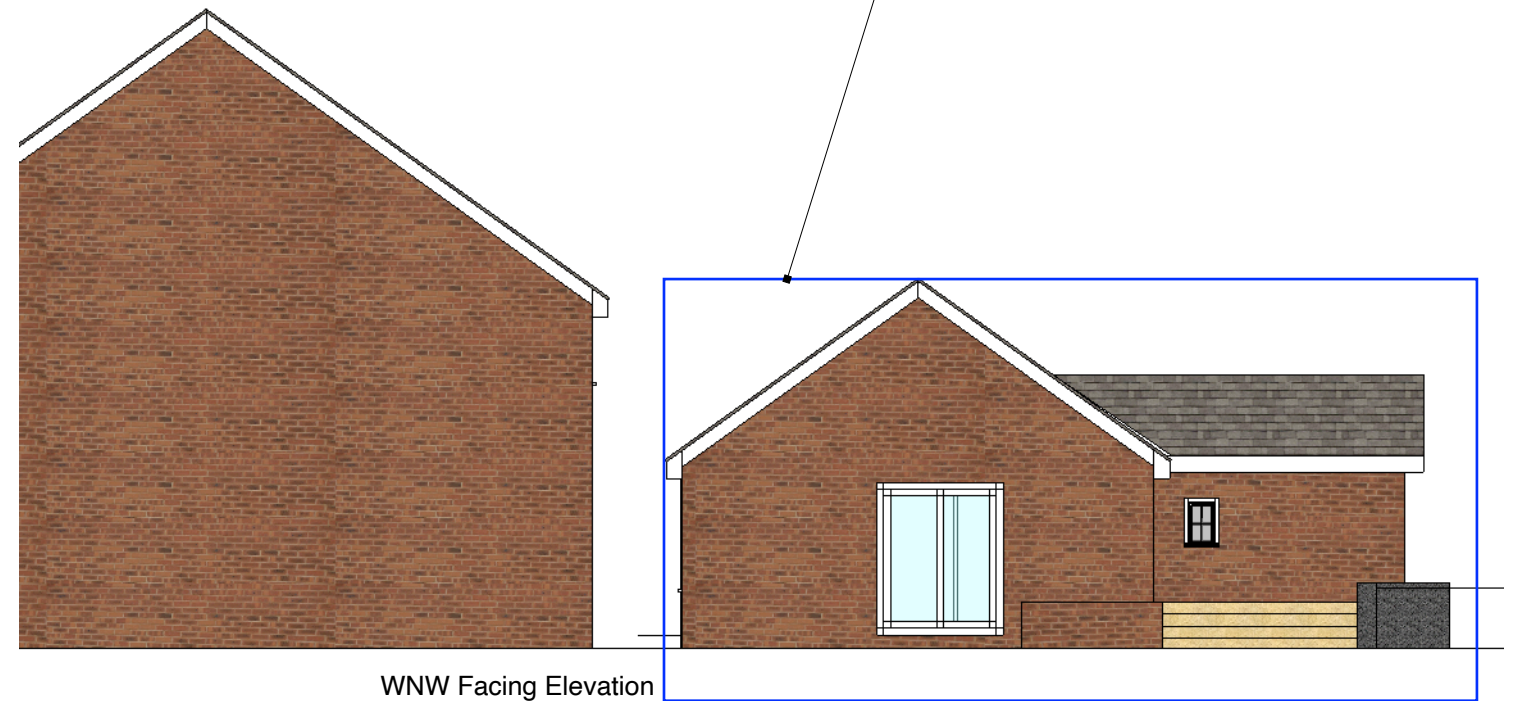

WNW Facing Elevation

D  
04

Scale 1:100 @ A3

Proposed Elevations



Proposed Garage conversion at 12 Caves Gardens MK43 0TP


13 St Brides Close, Milton Keynes  
Bucks MK6 3EY  
Tel: 01908 887572 Mob: 07778353203  
email: chrispiggott@appprodes.co.uk

REVISIONS

MM/DD/YY	REMARKS
1	---
2	---
3	---
4	---
5	---


04  
16042021  
QR1e



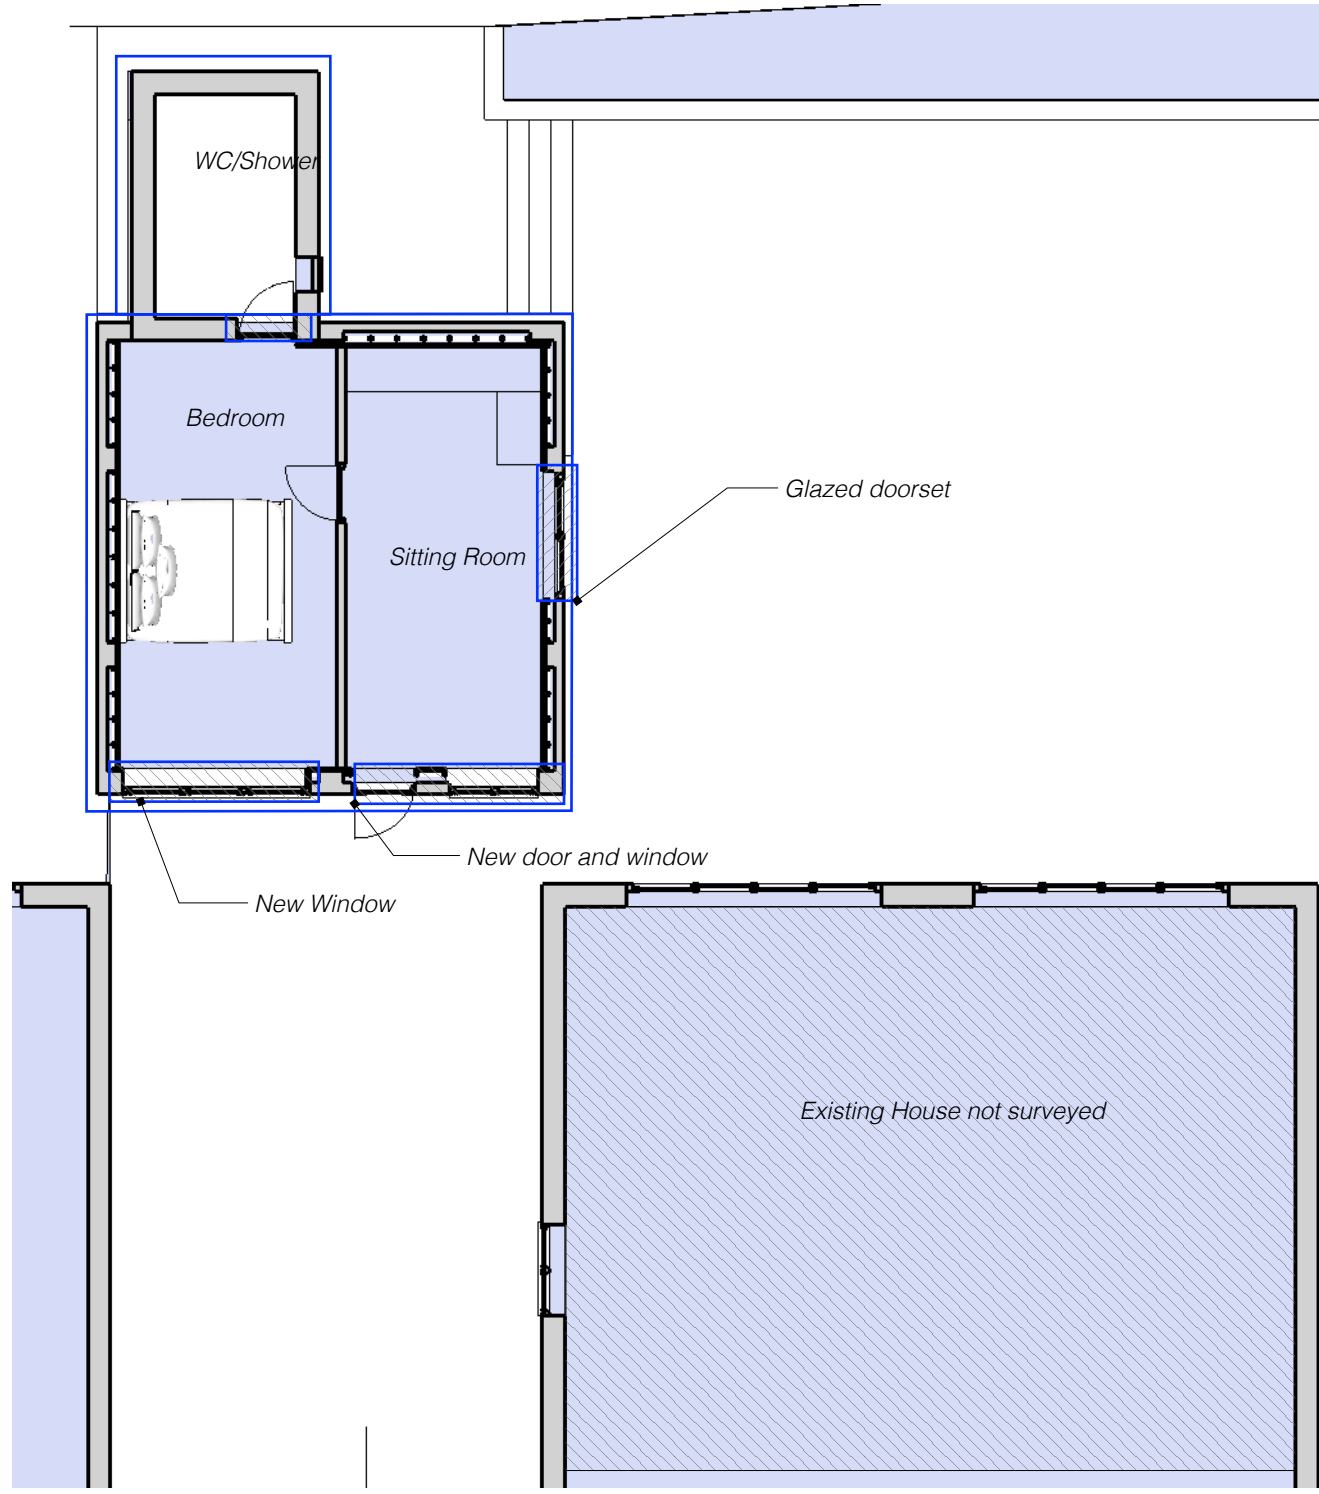


Plan view Ground Floor

A  
05

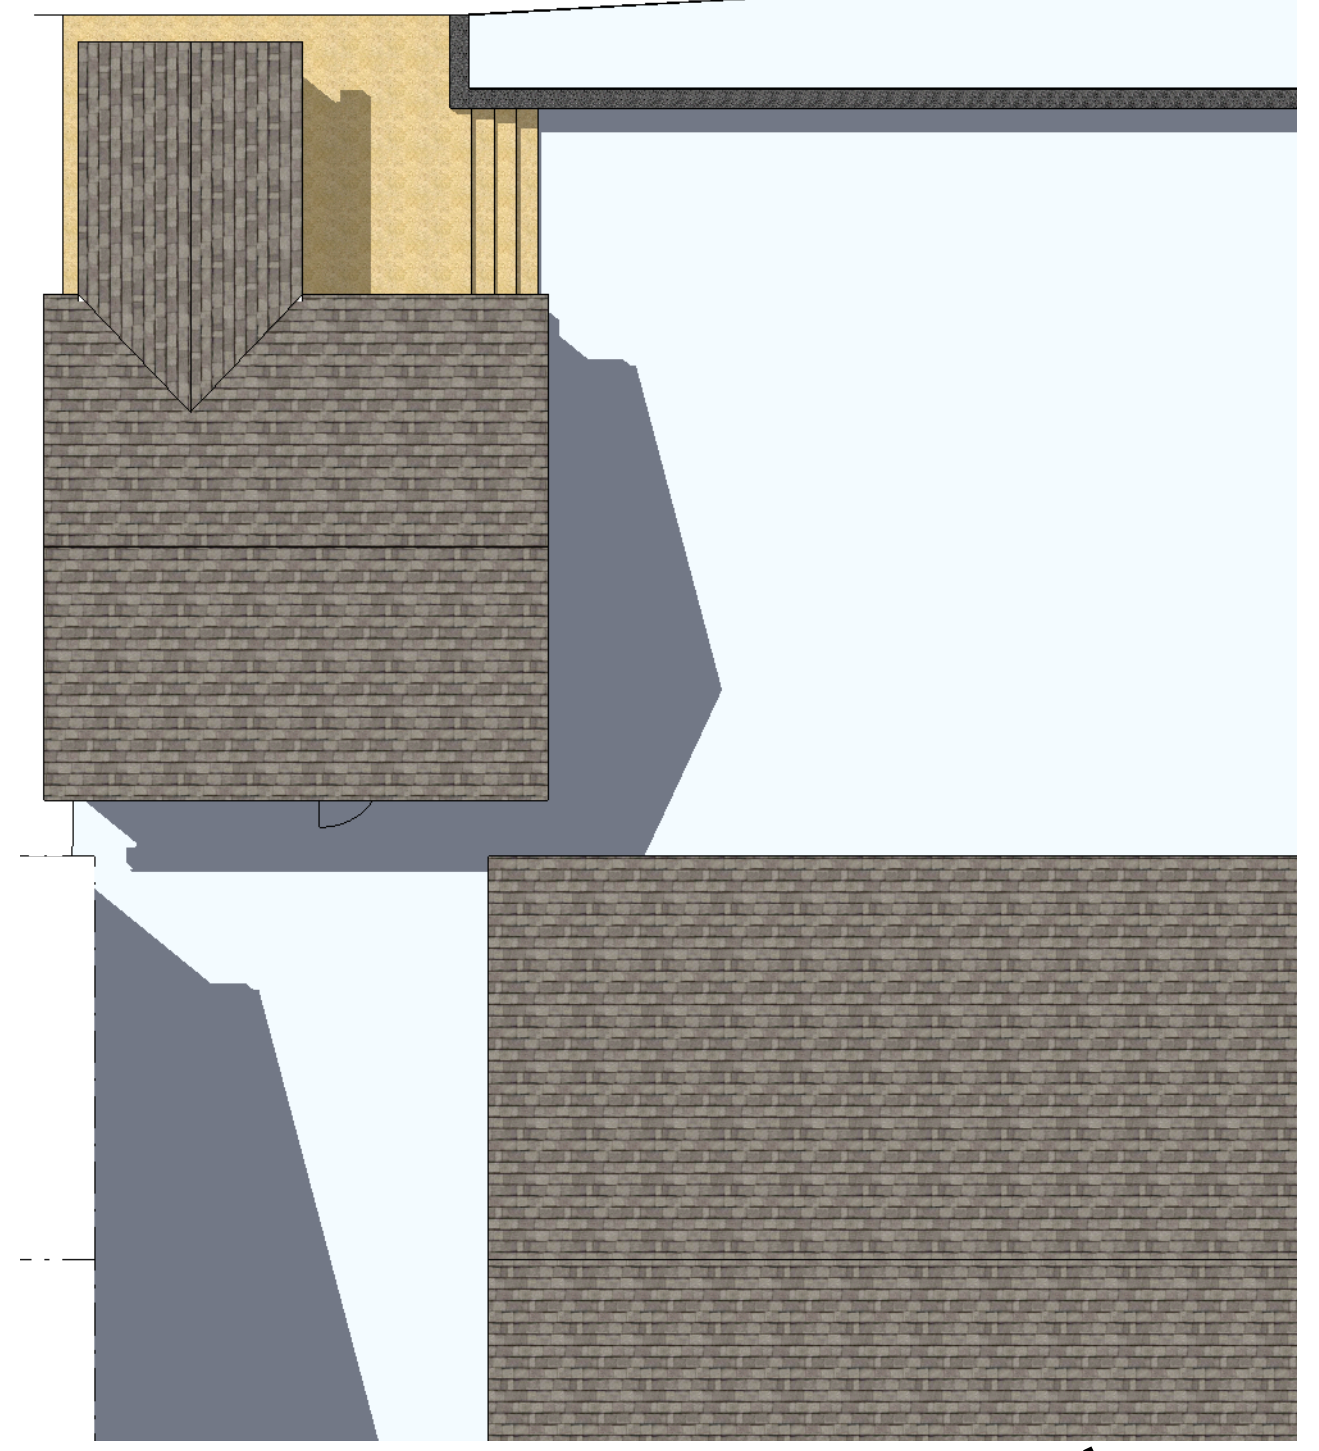

Roof Plan

C  
05

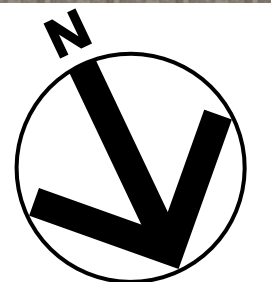

Scale 1:100 @ A3

Proposed Plans




Proposed Garage conversion at 12 Caves Gardens MK43 0TP

13 St Brides Close, Milton Keynes  
Bucks MK6 3EY  
Tel: 01908 887572 Mob: 07778353203  
email: chrispiggott@aprades.co.uk

REVISIONS


MM/DD/YY	REMARKS
1	...
2	...
3	...
4	...
5	...

16042021  
QR1e  
05

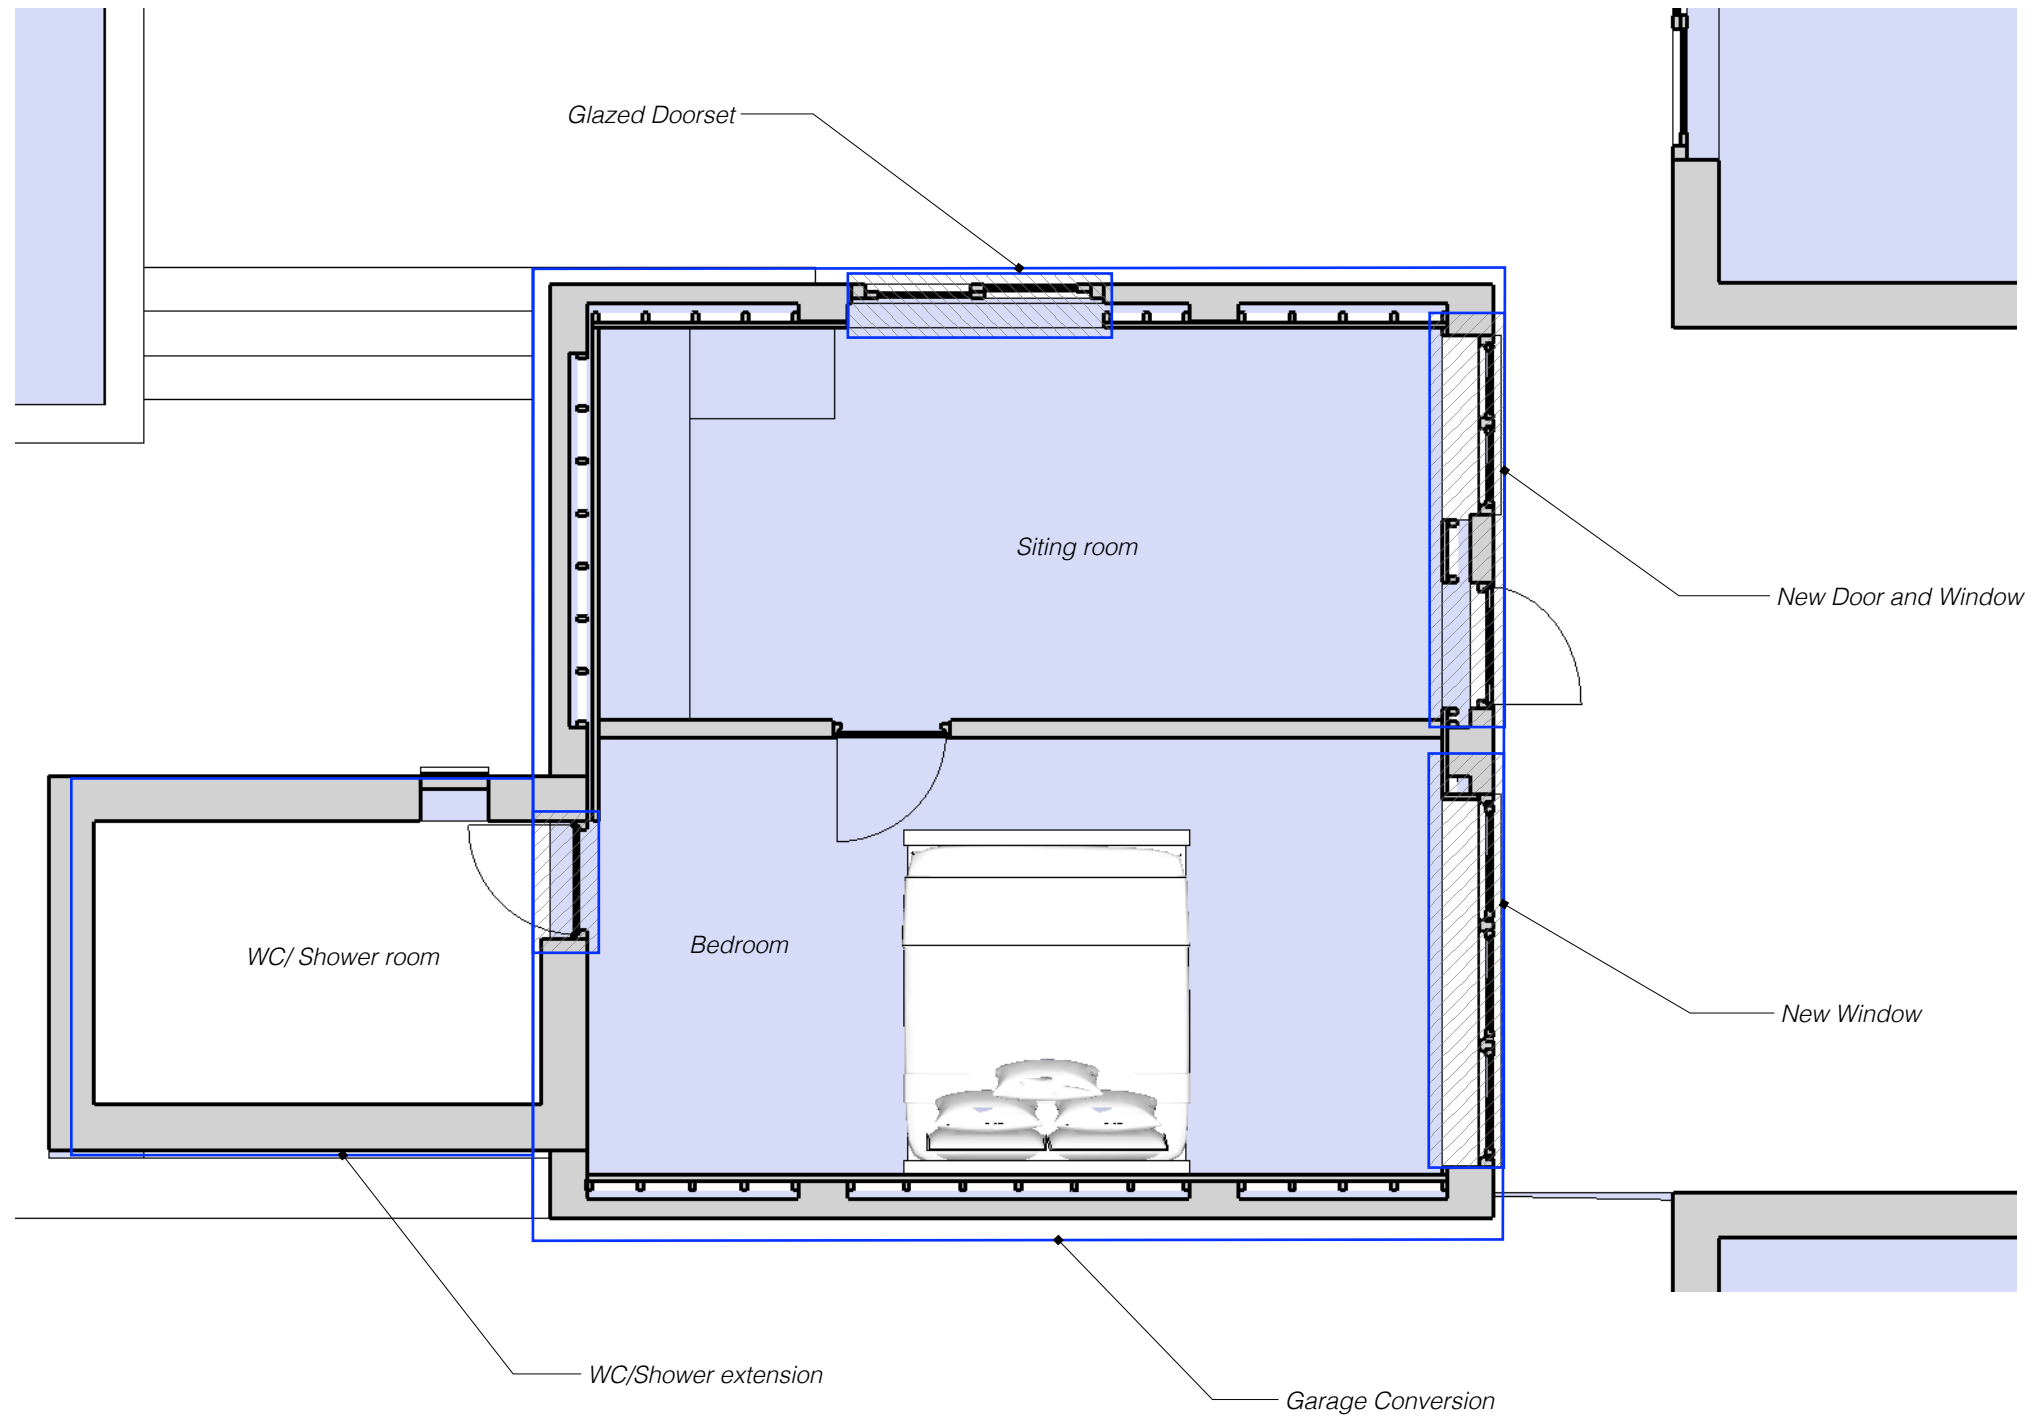


Plan view Ground Floor

A  
06

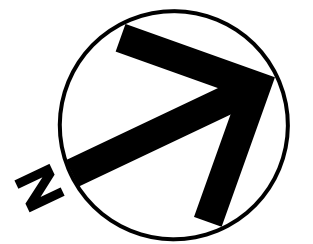

Scale 1:50 @ A3

 

Proposed Plans



Proposed Garage conversion at 12 Caves Gardens MK43 0TP

13 St Brides Close, Milton Keynes  
Bucks MK6 3EY

Tel: 01908 887572 Mob: 07778353203  
email: chrispigott@apropdes.co.uk

REVISIONS

MM/DD/YY	REMARKS
1	---
2	---
3	---
4	---
5	---

06  
16042021  
QR1e





Schematic View



Proposed Schematic View



Proposed Garage conversion at 12 Caves Gardens MK43 0TP

13 St Brides Close, Milton Keynes  
Bucks MK6 3EY

Tel: 01908 887572 Mob: 07778353203  
email: chrispigott@aprades.co.uk

REVISIONS

MM/DD/YY	REMARKS
1	---
2	---
3	---
4	---
5	---

16042021 07  
QR1e