



REVISIONS					
REV.	DESCRIPTION	DRAWN	CHKD.	DATE	
A	Amended to LA comments.	AC	AC	12/10/21	
B	Amended for NMA	AC	AC	28/09/23	

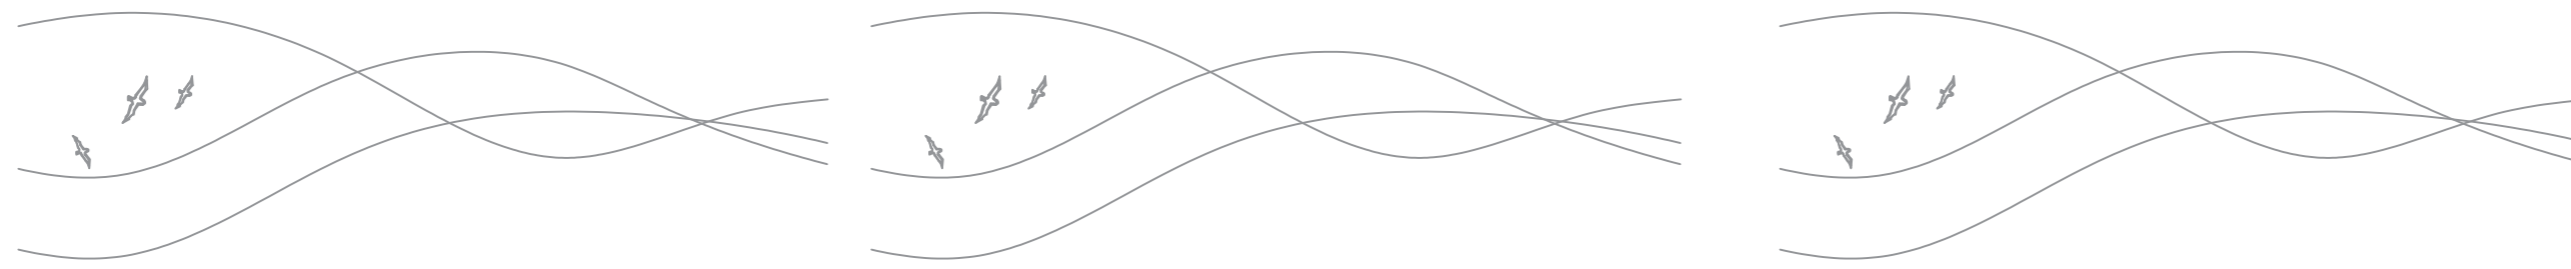

Proposed Front Elevation




Proposed Rear Elevation

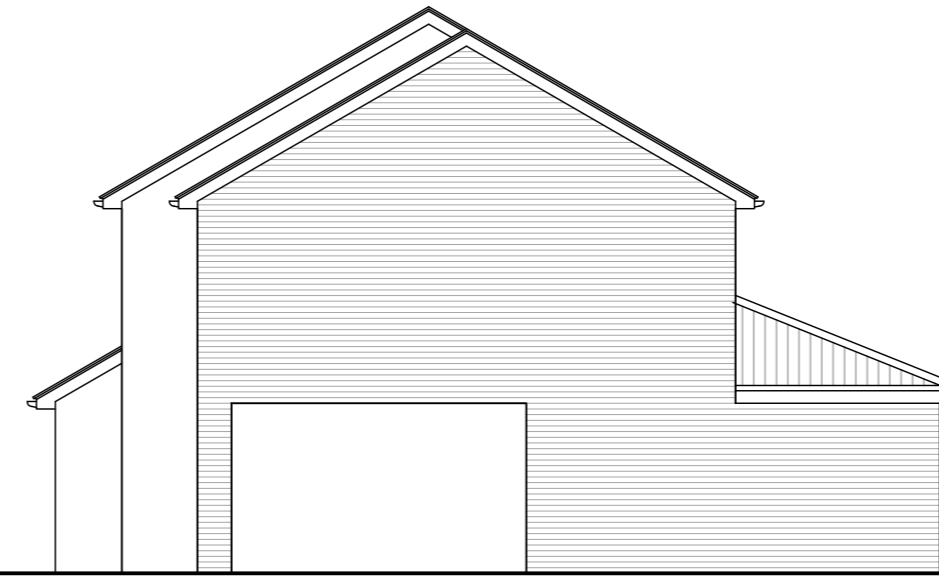


Proposed Side Elevation

**Key**


	Proposed new roof finish
	Proposed brickwork

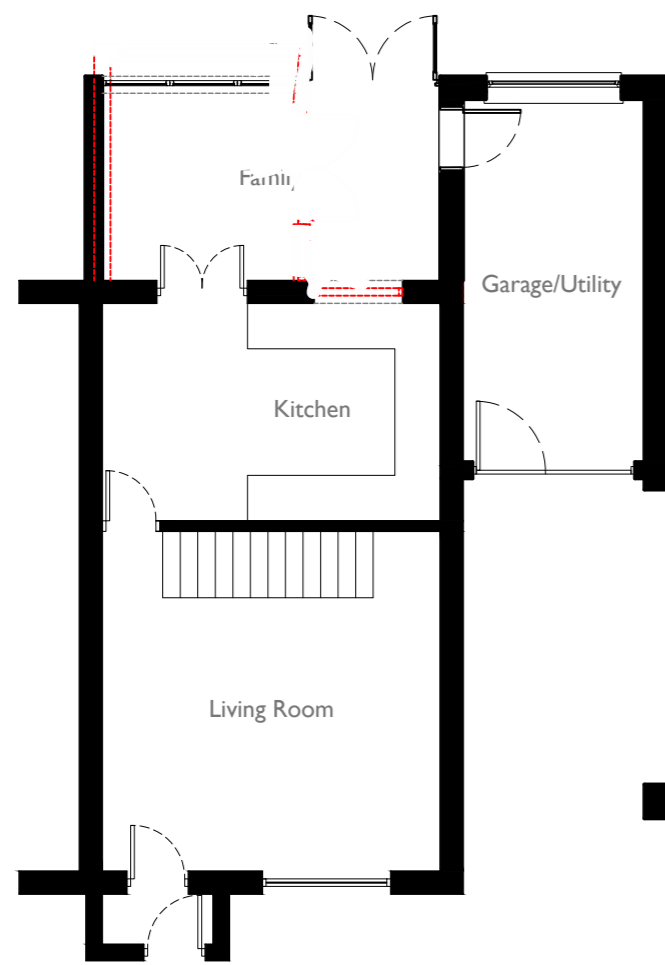

Proposed Ground Floor Plan

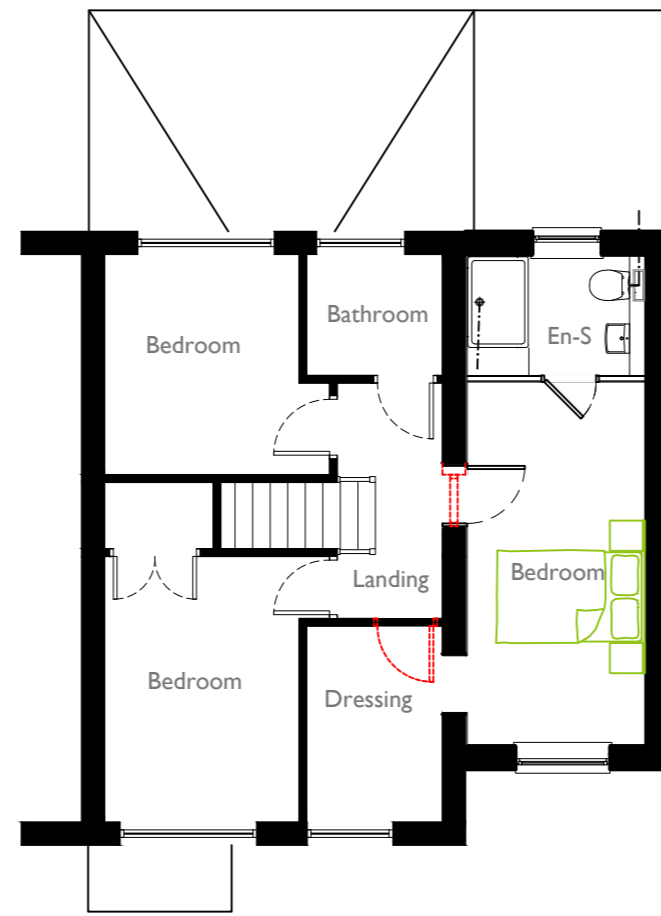

Proposed First Floor Plan

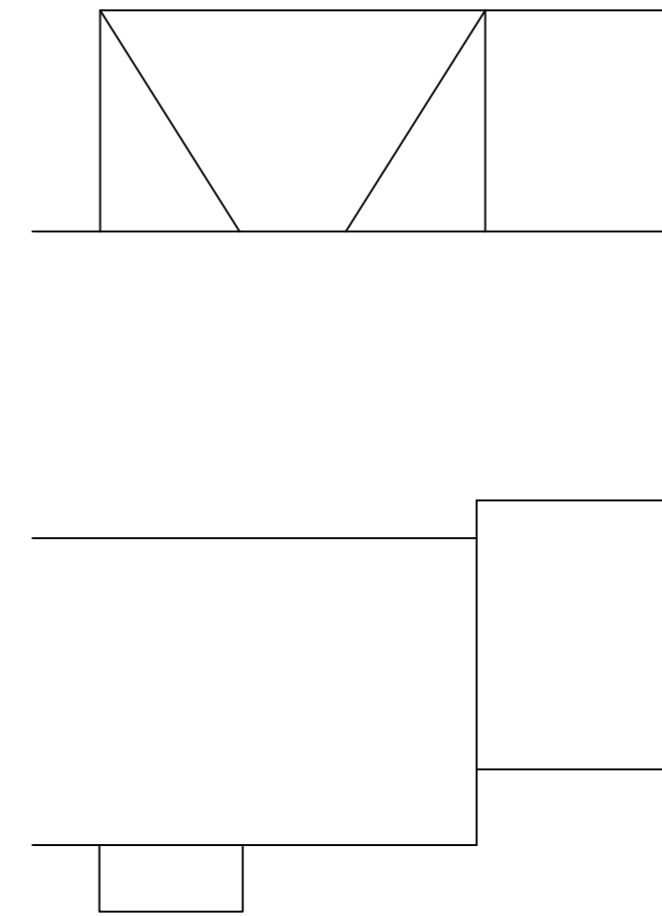

Proposed Roof Plan

In association with  
  
 Email: alexpcarr@outlook.com  
 Telephone: 07308 953285  
 Website: www.acdesignuk.co.uk

PROJECT 43 Chillerton Netley	Project type Housing	Drawing classification Housing	SCALE 1:100	SHEET SIZE A2	SHEET No.	DATE 04/05/21	DRAWN Alexander Carr
DRAWING TITLE Proposed Floor Plans and Elevations			<b>Planning</b>				
			<b>EC01-101-B</b>				

