


The Contractor is responsible for checking dimensions and any discrepancy to be verified with the Architects before proceeding. Figured dimensions to be worked to only. Subject to all Local Authority and Statutory approvals.
DO NOT SCALE

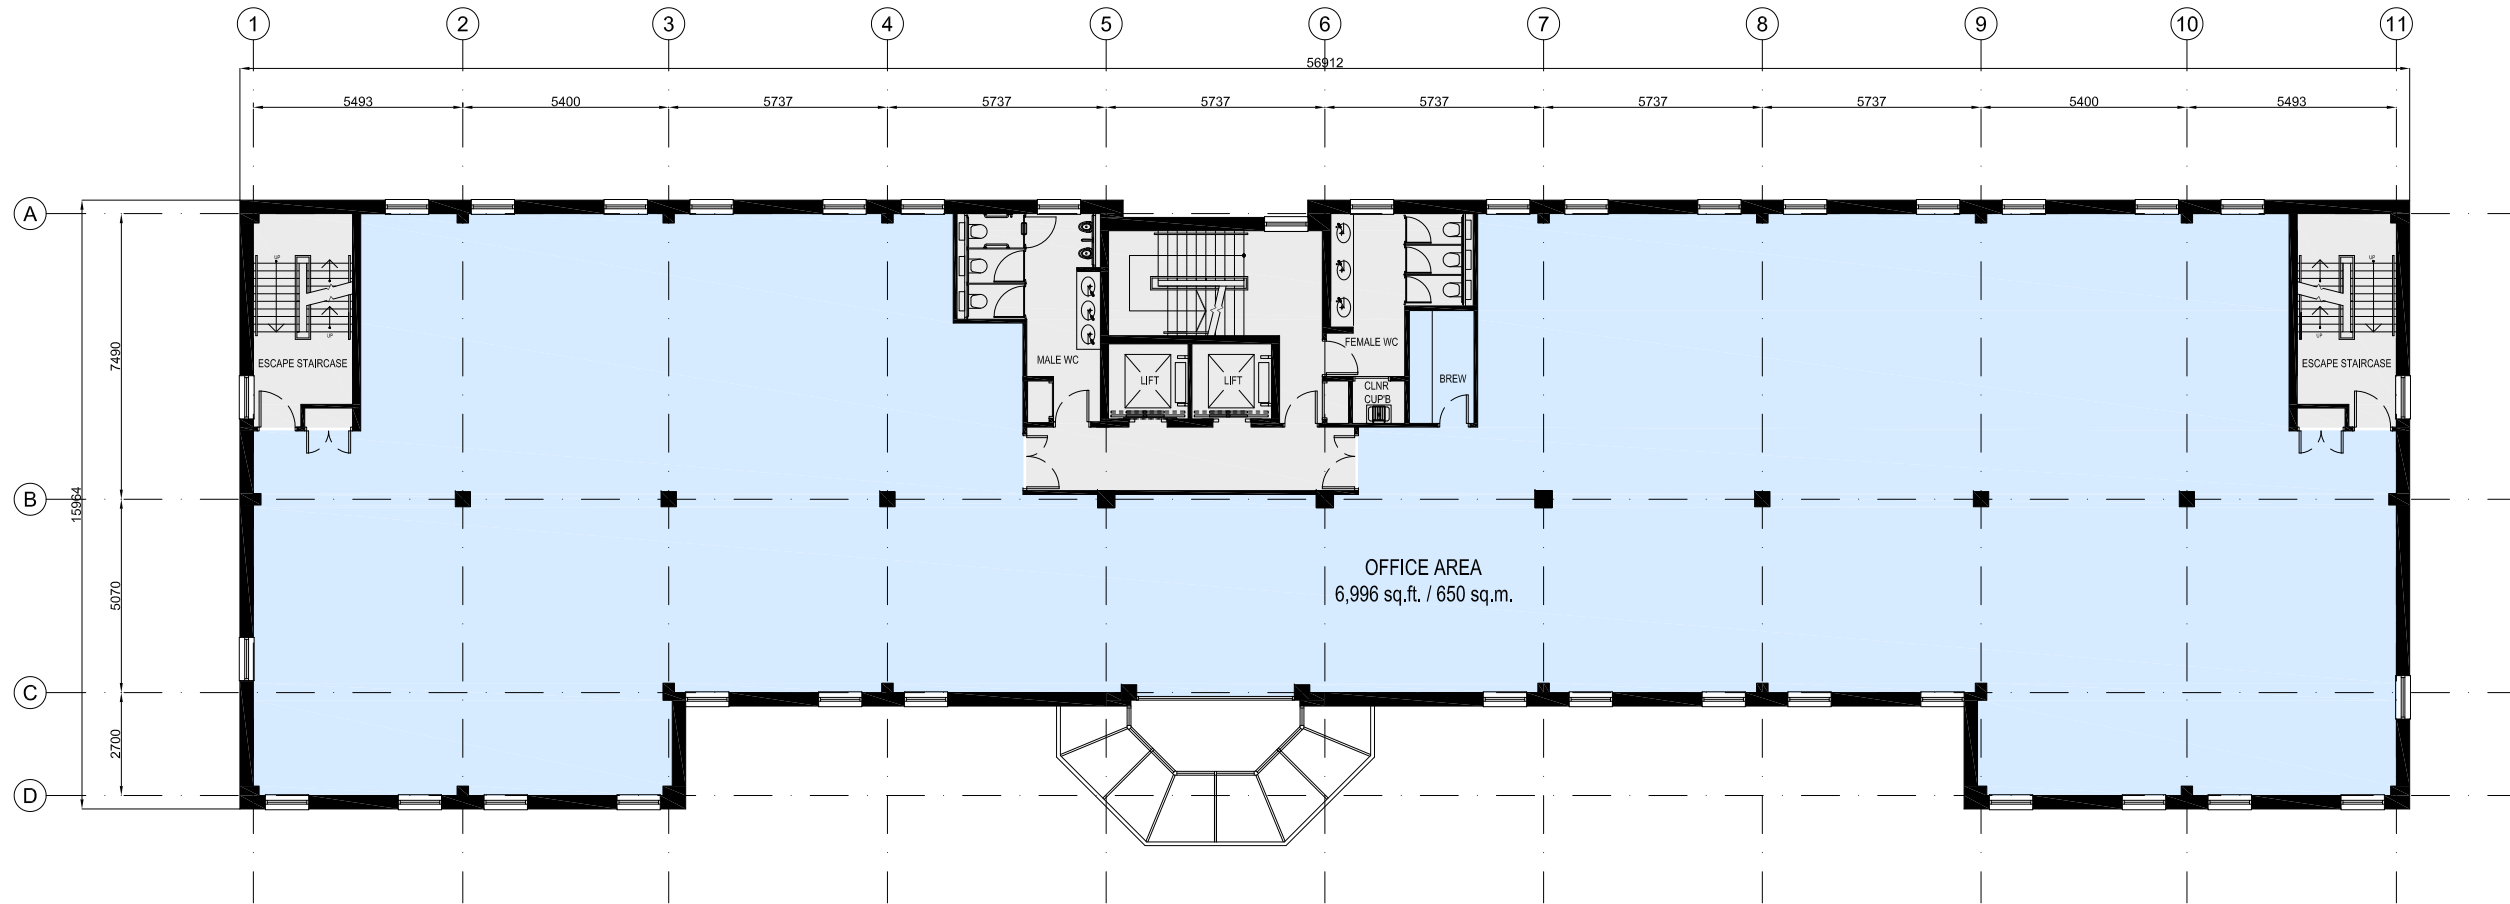

FIRST FLOOR PLAN

EMERSON HOUSE, HEYES LANE,
ALDERLEY EDGE,
CHESHIRE SK9 7LF
Tel: (01625) 588400, Fax: (01625) 588276



Location
**NORCLIFFE HOUSE
WILMSLOW**

title
FIRST FLOOR PLAN

scale 1:200 @ A3	ref pb	checked	date 12.10.23
----------------------------	------------------	---------	-------------------------

drawing no.
053 - MKT - 7020