


The Contractor is responsible for checking dimensions and any discrepancy to be verified with the Architects before proceeding. Figured dimensions to be worked to only. Subject to all Local Authority and Statutory approvals.
DO NOT SCALE

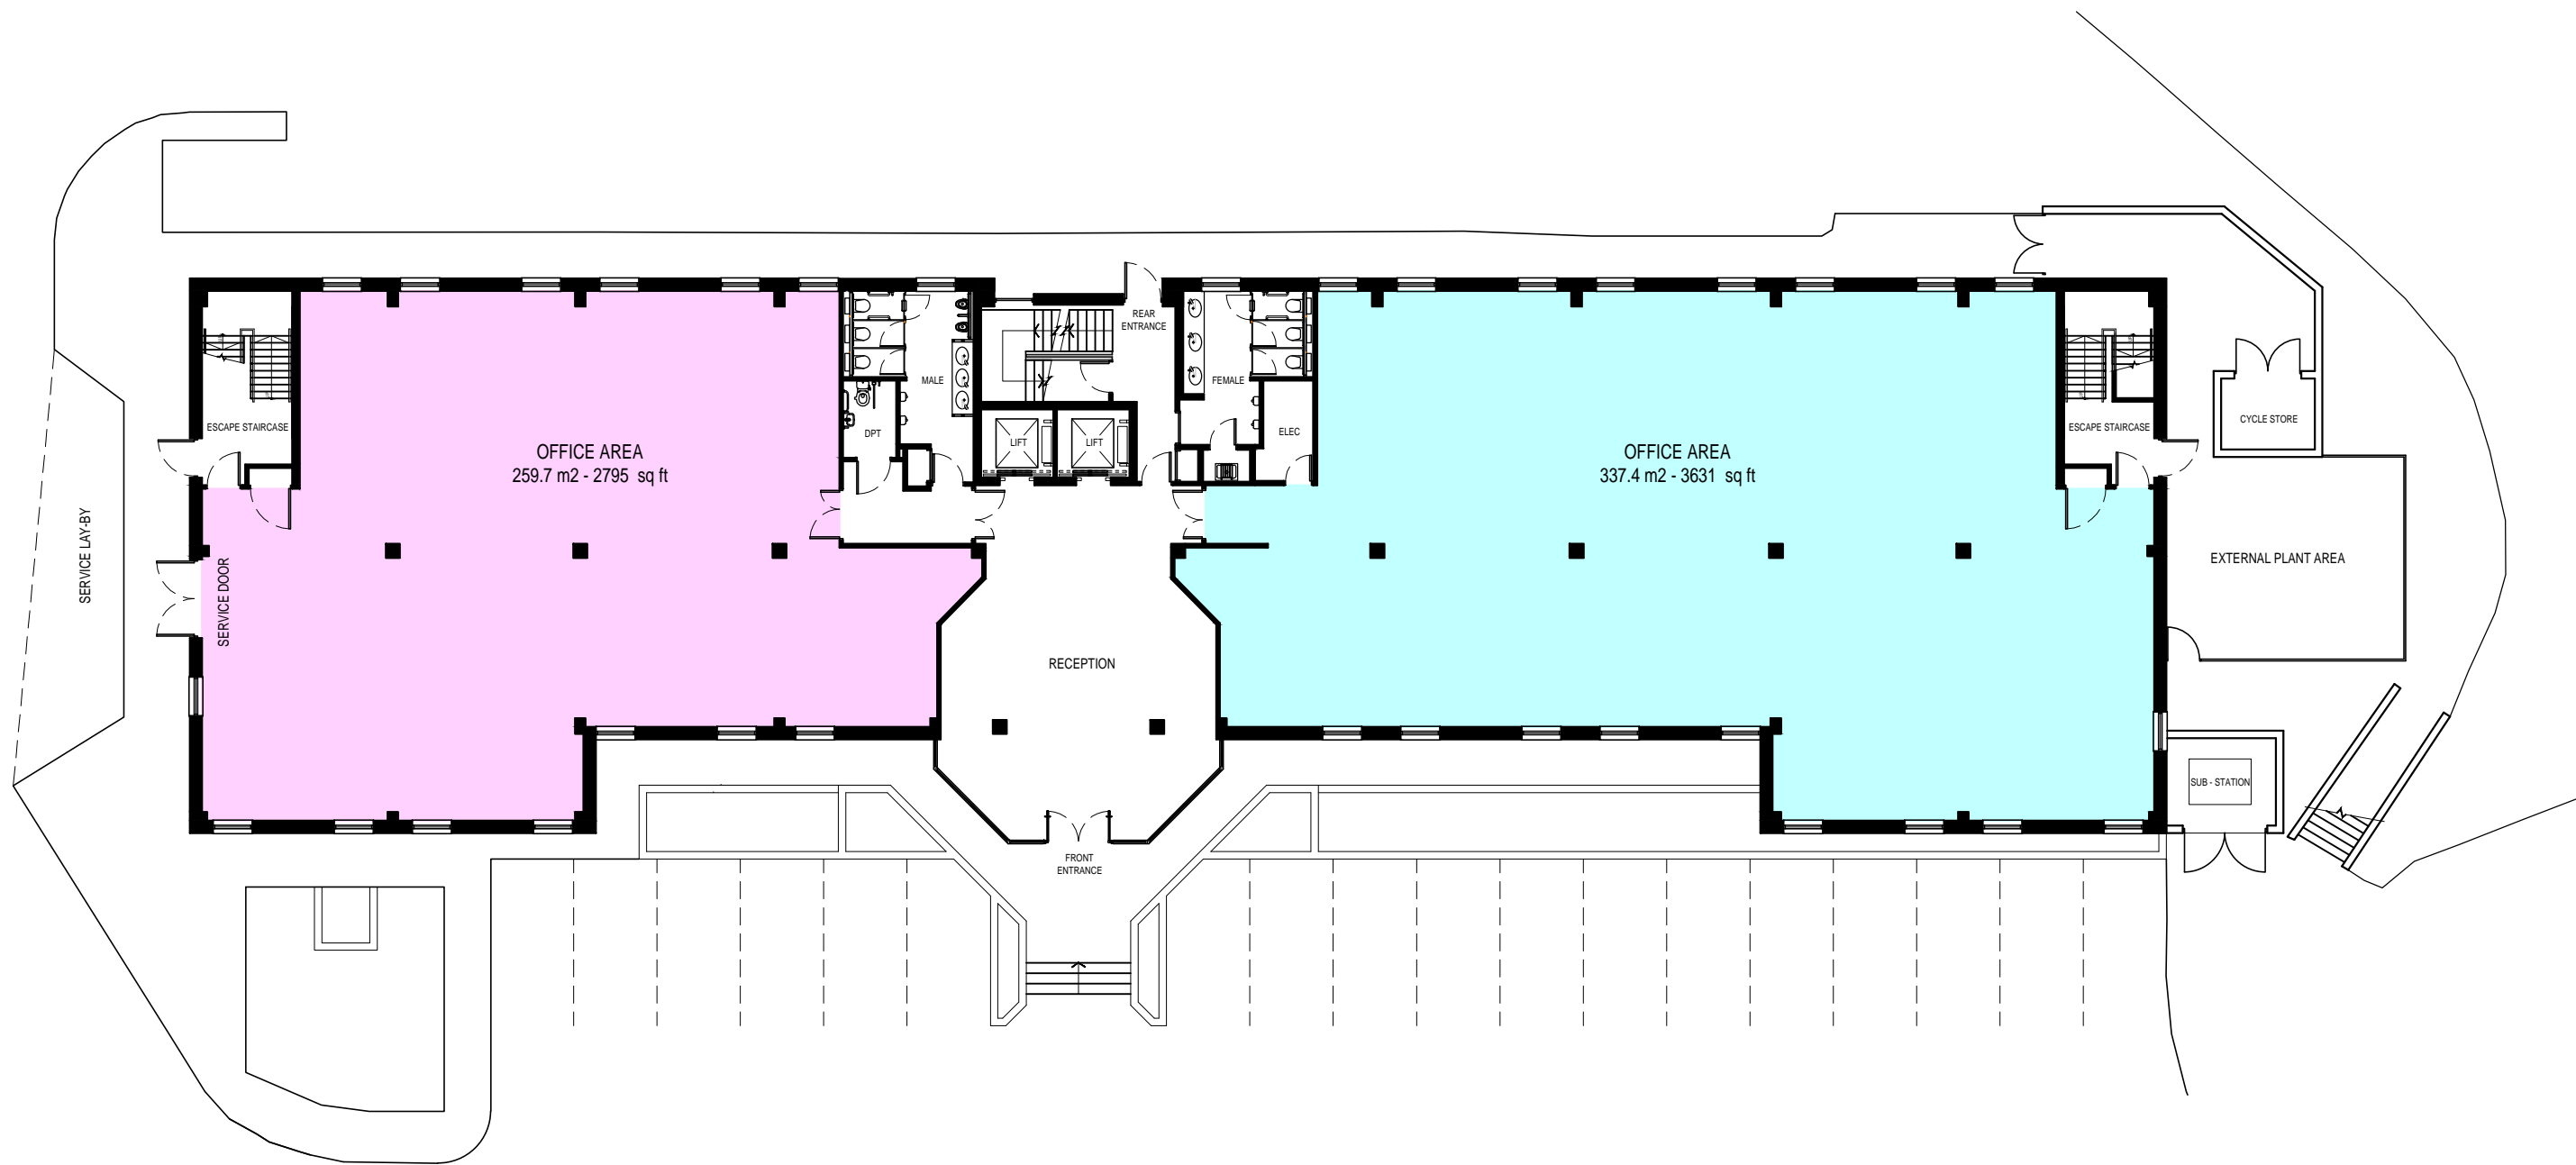

EMERSON HOUSE, HEYES LANE,
ALDERLEY EDGE,
CHESHIRE SK9 7LF
Tel: (01625) 588400. Fax: (01625) 588276



location
**NORCLIFFE HOUSE
WILMSLOW**

title
GROUND FLOOR PLAN

scale	ref	checked	date
1:200 @ A3	C.P.H.		15.08.23

drawing no.
053 - MKT - 7019