



Description

Location

Images

Plans



38-44 Sincil Street, Cornhill Quarter

Lincoln LN5 7ET



Agreement

Q

Detail



Rent



Size



Location



Property ID

To Let

Retail Units

£15,000 - £35,000 pax

Unit sizes range from 48.8 sq m to 80.1 sq m (526 sq ft to 863 sq ft)

Lincoln, LN5 7ET

#M328-2022I

For Viewing & All Other Enquiries Please Contact:



CAMERON MCRAE
BSc (Hons)

cameron.mcrae@bankslong.com 07857 457470

Surveyor

01522 544515



TIM BRADFORD BSc (Hons) MRICS Managing Director

tim.bradford@bankslong.com 07788 587939 01522 544515 WILL THOMAS

KLM Real Estate wthomas@klm-re.com 07795 691490

Description

Location

Images

Plans

About



Property

The scheme comprises 5 newly renovated retail units fully fitted to a quality specification with luxury vinyl tiles, painted and plastered walls and ceilings, painted beams and skirting and a range of mounted LED lighting. Each unit is also fitted with kitchenettes and accessible WCs with basins.

A walk-through video that sufficiently portrays the latest finishes and lighting can be accessed using the below link.

https://vimeo.com/742391960/6175390501

EPC's will be provided upon completion.

Accommodation

Having measured the property in accordance with the prevailing RICS Code of Measuring Practice, we calculate that it provides the following floor area.

Area	Ground Floor	First Floor	Total
Unit 38 (UNDER	30.9 sq m	47.8 sq m	78.7 sq m
OFFER)	(333 sq ft)	(514 sq ft)	(847 sq ft)
Unit 39/40	80.1 sq m		80.1 sq m
(UNDER OFFER)	(863 sq ft)		(863 sq ft)
Unit 43	26.1 sq m	22.7 sq m	48.8 sq m
	(281 sq ft)	(245 sq ft)	(526 sq ft)
Unit 44	53.8 sq m	24.2 sq m	78.0 sq m
	(579 sq ft)	(260 sq ft)	(839 sq ft)

Services

We understand that mains supplies are available and connected to the property. These have not been tested and interested parties are advised to make their own investigations to the relevant utility service providers.

Town & Country Planning

We understand that the properties have consent for uses falling within Class E (Commercial, Business & Services Use) of the Town and Country Planning (Use Classes) Order 1987 (as amended).

Class E now encompasses a number of uses formerly known as A1 (Shops), A2 (Professional & Financial Services), A3 (Restaurant & Cafés), B1 (Business) and D1 (Clinics, Health Centre, Crèche & Day Nurseries).

Rates

Charging Authority: City of Lincoln Council
Description: Shop and Premises
Rateable value: To be reassessed

UBR: 0.512 **Period:** 2022-2023

Multiplying the Rateable Value figure with the UBR multiplier gives the annual rates payable, excluding any transitional arrangements which may be applicable. For further information, please contact the Charging Authority.

Tenure

The properties are available **To Let** by way of new Full Repairing and Insuring leases, for a term to be agreed.

Rent

Unit 38 - UNDER OFFER

Unit 39/40 -UNDER OFFER

Unit 43 - £15,000 per annum exclusive

Unit 44 - £30,000 per annum exclusive

Service Charge

A service charge is payable by all the occupiers to cover the upkeep and maintenance of the common parts.



VAT will be charged in addition to the rents at the prevailing rate.

Legal Costs

Each party is to be responsible for their own legal costs incurred in documenting the transaction.

Description

Location

Images

Plans

About






Situated towards the north of Sincil Street, the units are at the heart of The Cornhill Quarter - a £70m redevelopment scheme which has significantly rejuvenated Lincoln's retail offering and city centre. The fitted out shop units overlook the new £8 million Lincoln Central Market redevelopment which, on completion, will create an attractive regional footfall. The regeneration will provide a quality modern market destination with a strong emphasis on the food sector.

The overall regeneration zone has delivered in excess of 150,000 sq ft of mixed-use commercial space and has already accounted for significant improvements to city centre infrastructure links, including a £30 million Transport Hub which accommodates a new multi-storey car park and bus station.

The Cornhill Quarter contains a vibrant mix of occupants including restaurants The Botanist, The Cosy Club, Tortilla, Pho and Three Joes as well as national retailers such as Hobbs, Phase Eight and Whistles. The area also benefits from a 4-screen Everyman Cinema, Lakeland and 200 Degrees Coffee.

Lincoln is the administrative centre and largest city in Lincolnshire with an urban population of 130,000 and a total catchment population of 545,000, giving it a total comparison goods expenditure of over £985 million. Lincoln also benefits from its ever-growing Universities. The student and academic staff population is estimated to be circa 15,000 and contributes over £250 million to the local economy.

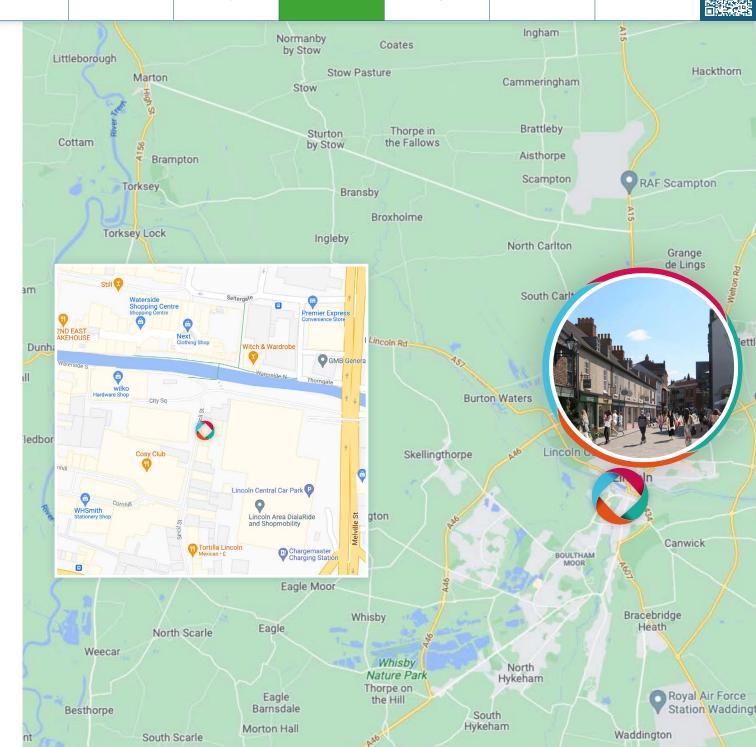



Description

Location

Images Plans

About






















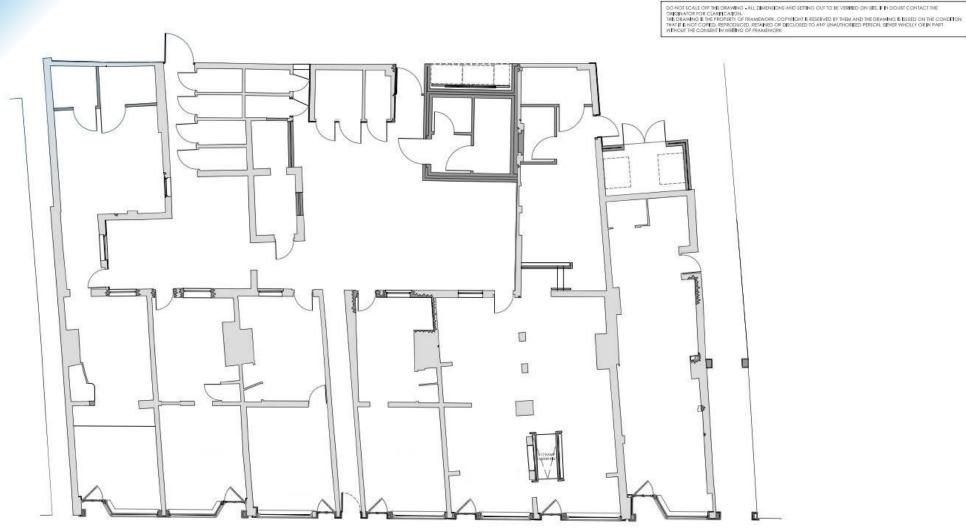

PROPOSED GROUND FLOOR PLAN

BANKS LONG&Co

- DETAIL DEPARTMENT OF MEAST ON EPOCRAPHENT SERVICE BANKS

 SHAN UP ET SERLING CHOOSE OF INFORMATION SERVICE CHANNES OF COORDINATE CHANNES OF CHANNES

 TEACHER HANDLESS SERVICE SECURITY SERVICE CHANNES OF THE COORDINATE CHANNES OF THE COORDINATE CHANNES OF THE COORDINATE CHANNES OF CHANNES OF THE COORDINATE COORDINATE CHANNES OF THE COORDINATE COORDINATE CHANNES OF THE COORDINATE COORD

4.0		Const.
A	GENERAL AMENDMENTS	11,11,2020
8	GENERAL AMENDMENTS	16.12.2020
C	LAYOUT AND EXTERNAL DOOR LOCATION AMENDED TO EXTENSION; MAKE SHOWN	02.02.3021
D.	SHOPERONE DESIGN ADDED: OVERHANG NOTE AMENDED TO REAR EXTENSIONS	04.03.2021
E	TENDER BSUE	08.04.3021

Rev	Peysian note		DOIG	Drawn by
	PROPOSED A AT 38-44 SINC FOR LINCOLN	5471311 147 147 H		
	Drawn by JW	Checked	OCT 2020	Scale 1:100 @ A3
Framewo Architec		PLAN	Dwg No J2025-00111	Rev E

3 MARINE STUDIOS, BURTON LANE END, BURTON WATERS, UNCOLN, LNT 28A T 01522 535383 Einfoliktramerworkfrochuocuk Witramerworksrochkocuk

Copyright © 2015 Framework All rights reserved

DO NOT SCALE OFF THIS DRAWING - ALL DIMENSIONS AND SETTING OUT TO BE VERTIED ON SITE. IF IN DOUBT CONTACT THE CRICINATOR FOR CLARIFICATION.

THE DRAWING IS DIFFEOPERTY OF FRAMEWORK, COPPRIGHT & RESERVED BY THEM AND THE DRAWING IS SUED ON THE CONDITION. THAT IS NOT COPPED, REPRODUCED, RETARDED OR ESCICLORED TO ANY UNAUTRICIPED PERSON, ETHER WHIGLITY OR IN PART WIRROUT THE CONDITION.



PROPOSED FIRST FLOOR PLAN

BANKS LONG&Co

- DEPOSITION OF A STATE OF A STATE OF THE OFFICE AS STATE DAMPING.

 DEPOSITION OF A STATE OF A STATE OF THE OFFICE AS STATE DAMPING.

 THE OFFICE AS STATE OF A STATE OF A STATE OF THE OFFICE AS STATE OF A STATE O



D C B A	GENERAL A	UE ES ADORD TO 39: 47 8: 43 WENDMENTS WENDMENTS
Rev	Revision re	ole
		PROPOSED ALTERATION AT 38-44 SINGLE STREET FOR LINCOLNSHIRE CO
		Drawn by JW
Frame: Archite		PROPOSED FIRST FLOOR PLAN

AT 38-44 SINCIL ST FOR LINCOLNSHIP			
Drawn by JW	Checked	OCT 2020	Scale 1:100 @ A3
PROPOSED FIRST FLOOR PLAN	2!	Dwg No J2025 - 00112	Rev D

06,04,2021 02:02:3021 16.12,3020 11.11.3020

Dote

Drawn by





BANKS LONG&Co



