




**01 Unit 1 West Elevation**  
1:200@A1 / 1:400@A3

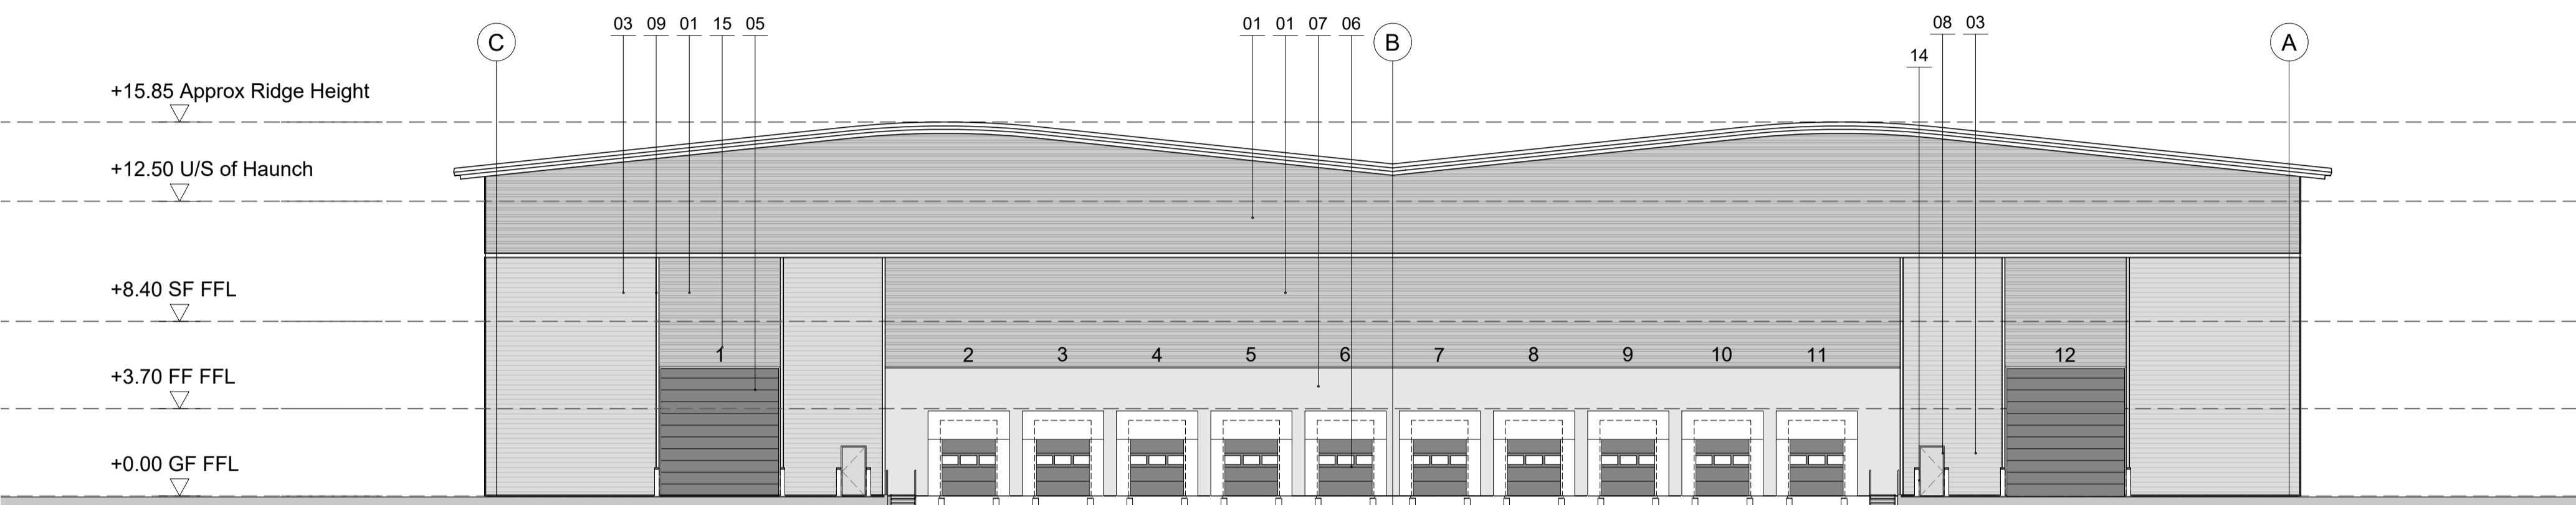

**02 Unit 1 North Elevation**  
1:200@A1 / 1:400@A3

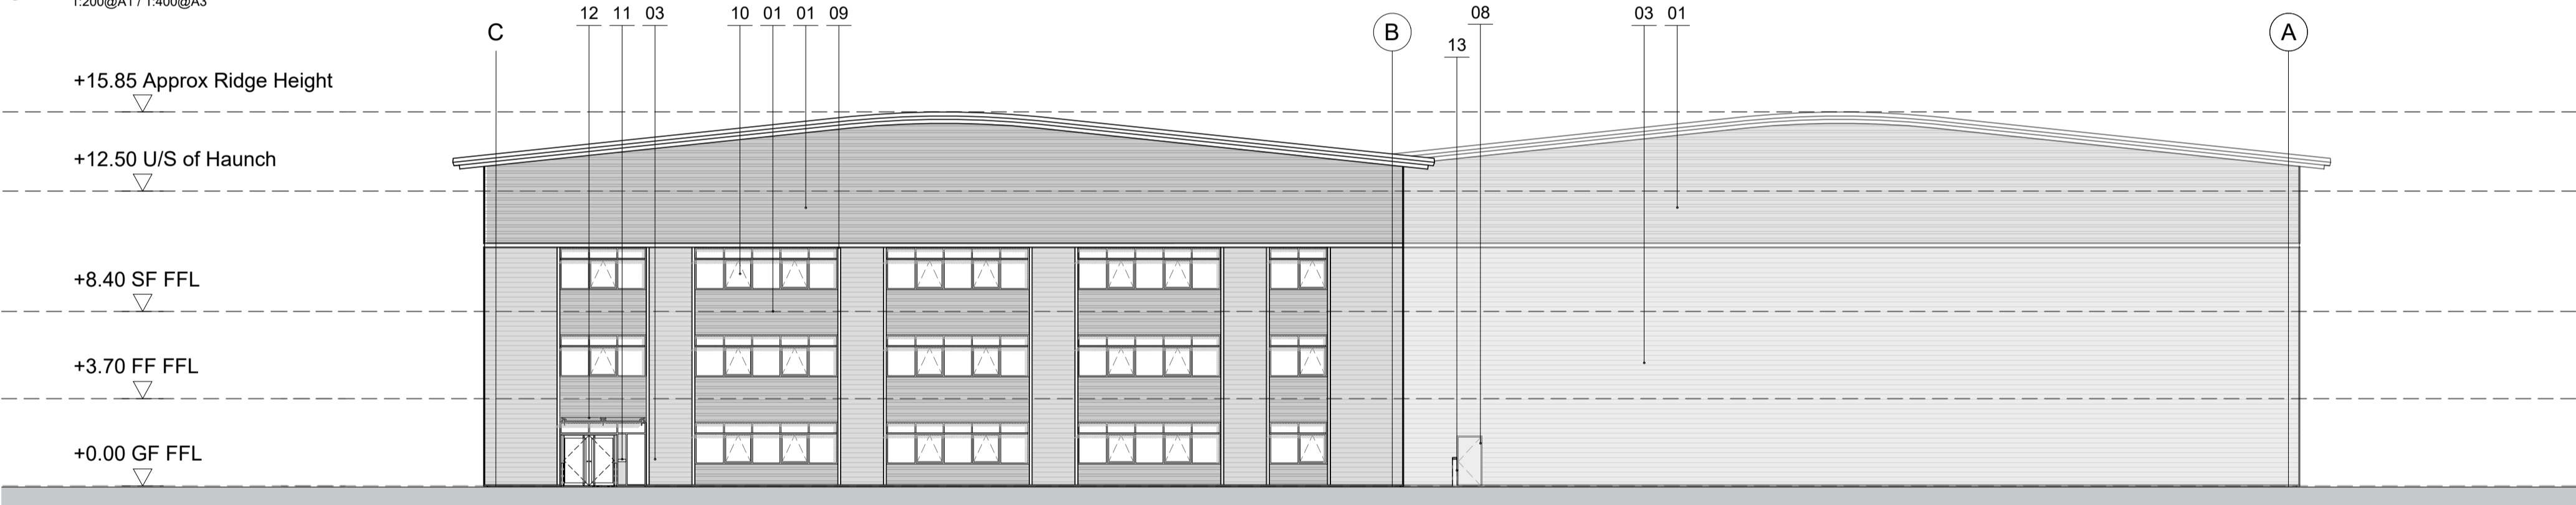

**03 Unit 1 South Elevation**  
1:200@A1 / 1:400@A3

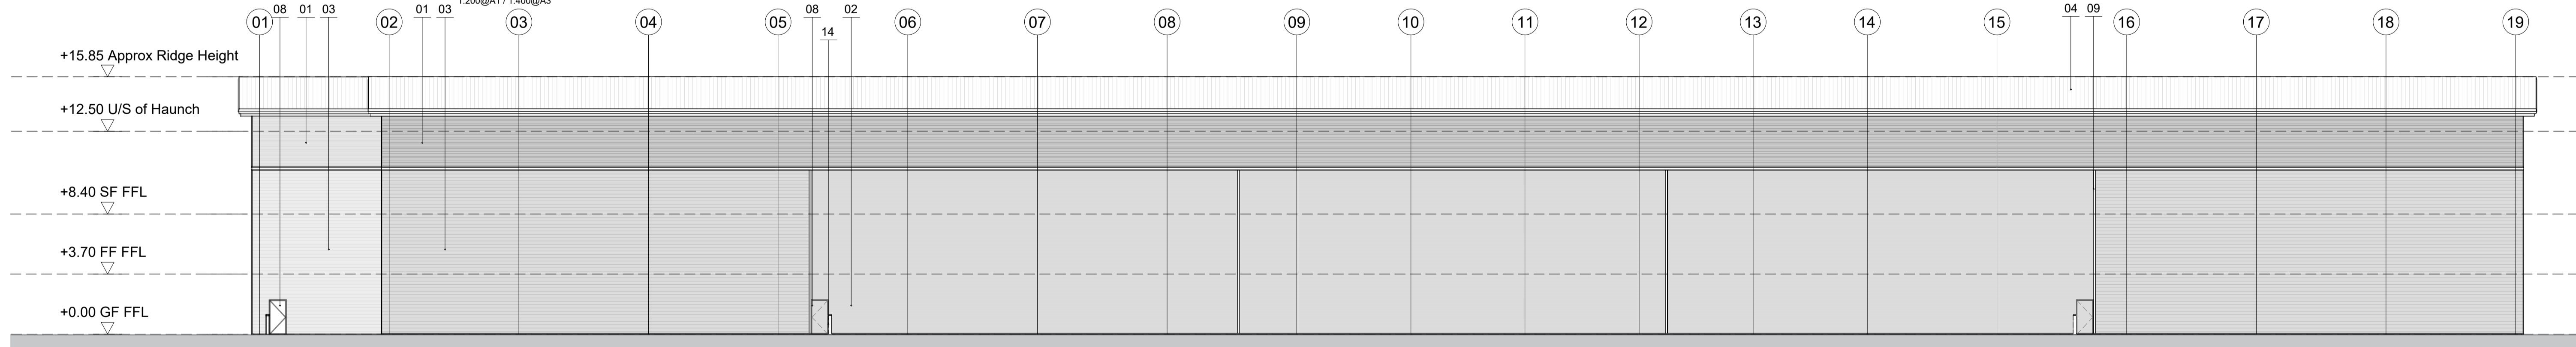

**04 Unit 1 East Elevation**  
1:200@A1 / 1:400@A3

Disclaimer:  
Subject to survey.

Notes:

Rev:	Notes:	Date:	Dwn:	Iss:
-	First issue	16.07.21	HT	HA
A	Elevation amendments	21.07.21	HT	HA
B	Cladding Update and Labeling	24.08.21	HT	HA

- MATERIALS KEY:**
- Wall Cladding, High Wl & Feature: Euroclad or similar approved. Horizontal profiled built up steel cladding. (13.5.3 Sinusoidal) Profile. Finished Tata steel Colorcoat prisma with Confidex Guarantee. Colour Zeus (RAL 7022).
  - Wall Cladding, Main Body 01: Euroclad or similar approved. Horizontal profiled built up steel cladding MW5CS Reverse Profile. Finished Tata steel Colorcoat prisma with Confidex Guarantee. Colour Sirius (RAL 9006).
  - Wall Cladding, Main Body 02: Euroclad or similar approved. Horizontal profiled built up steel cladding MW5CS Reverse Profile. Finished Tata steel Colorcoat prisma with Confidex Guarantee. Colour Orion (RAL 9007).
  - Roof Cladding: Kingspan Trisomet; finished Tata Steel Colorcoat HPS200 Ultra, Colour: Goosewing Grey (BS10A05 / RAL 7038)
  - Level Loading Doors. Sectional overhead door. No vision panels. Colour: Anthracite (RAL 7016)
  - Dock Leveller Doors. Sectional overhead with vision panels. Colour to match cladding colour coat Anthracite RAL 7016.
  - Pre-cast concrete.
  - Personnel doors. Colour to match adjacent cladding.
  - PPC Metal feature channels, colour Orion / Zeus to match background cladding.
  - Double glazed ribbon window system with integrated Brise Soleil, frame colour: Anthracite (RAL 7016)
  - Aluminium insulated panel. Colour to match window frames (inc. letter box).
  - Front entrance canopy, laminated toughened glass panels on a powder coated steel structure. Colour to match window frames.
  - Look-a-Like glazing panel. Colour: Graphite Grey.
  - Bollards.
  - Unit and loading door numbers, 3mm Aluminum with black anodized finish

**hale**  
ARCHITECTURE | DESIGN MANAGEMENT  
22c Leathermarket Street, London, SE1 3HP  
Client:

Project: Imagination 03 Image Business Park, Knowsley	
Drawing Title: Unit 1 GA Elevations	
Project No: 21066	Scale @ A1/A3: 1:200 / 1:400
Drawing No: 21066 - PL1112	Revision: B