


Ground Floor Plan
1:50

Layout of drain runs to be ascertained on site once work commences


Foundations to be installed as per Structural Engineers details

All dimensions to be checked on site prior to work commencing

See Structural Engineers drawings for pad stone and lintel details

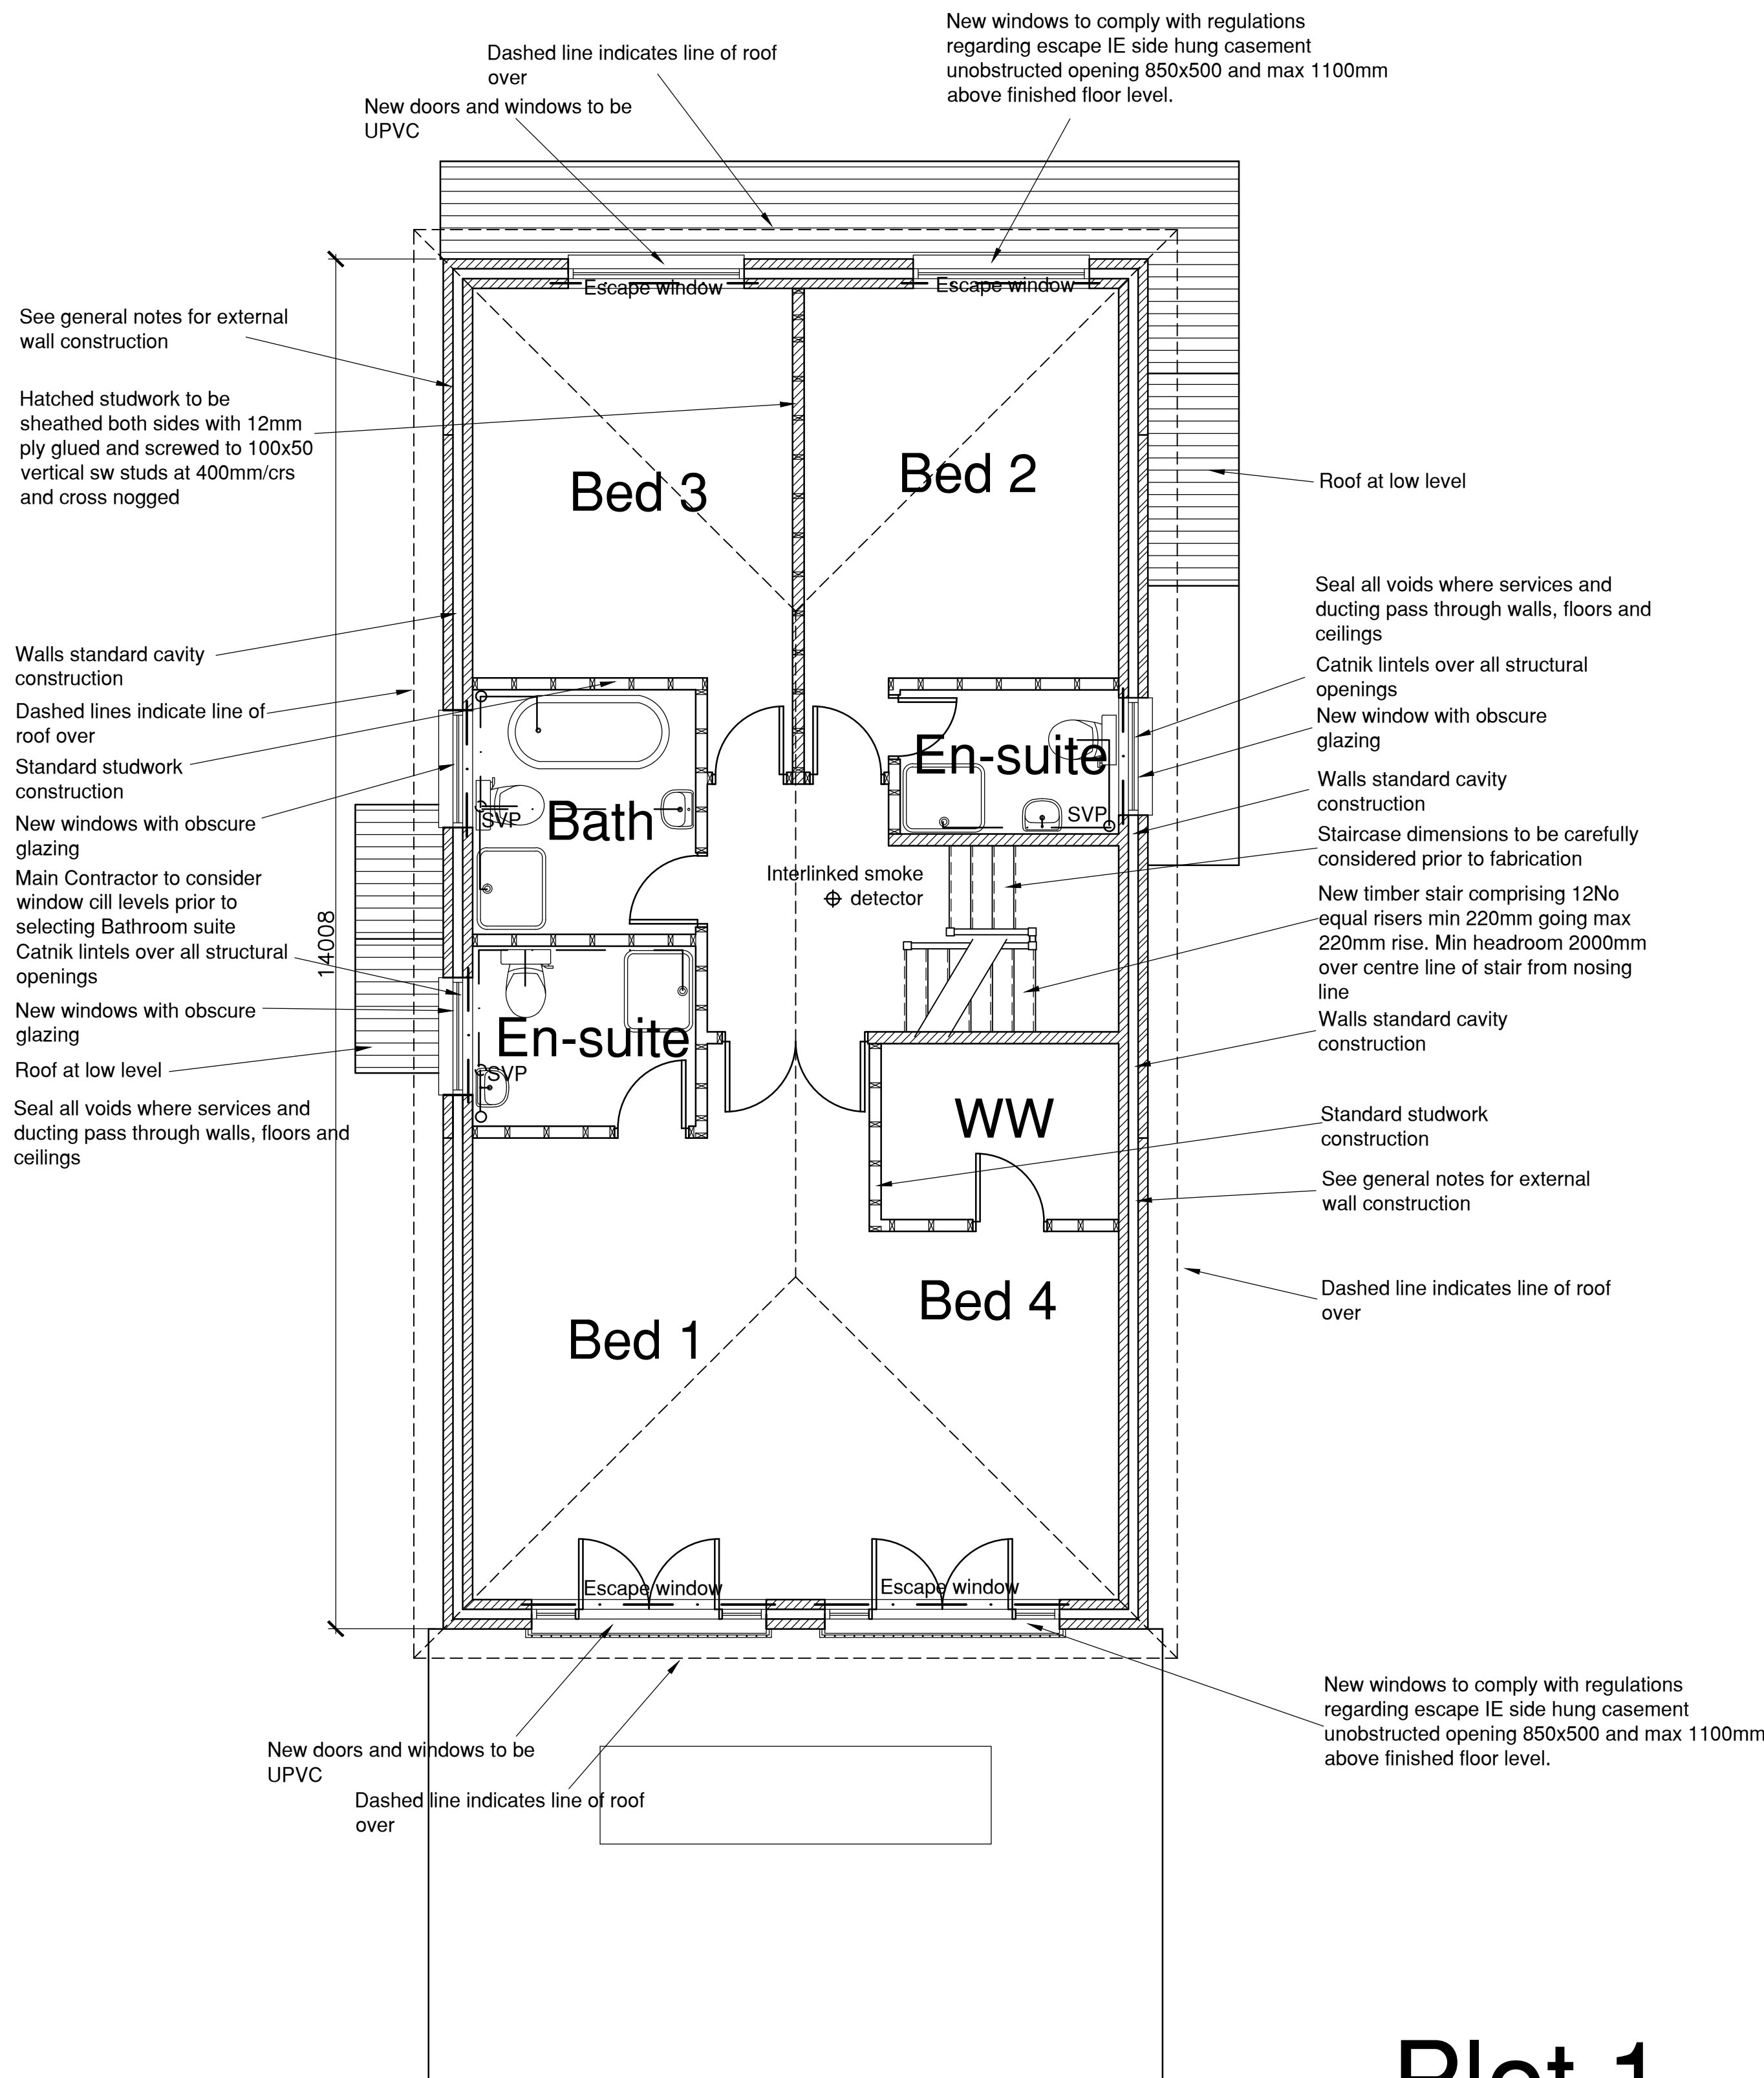

First Floor Plan
1:50

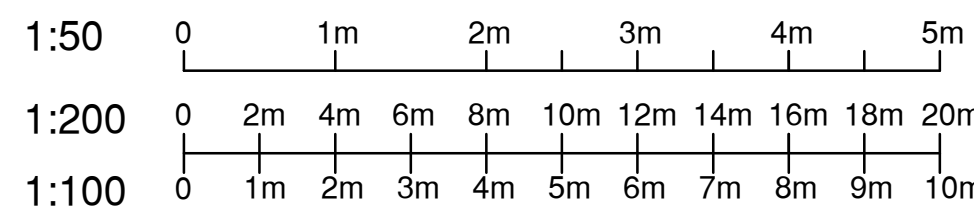

Drawing title	PROPOSED NEW 5 BED DWELLING PLOT 1			
Project	10 NOAK HILL CLOSE BILLERICAY ESSEX CM12 9UZ			
Client	MR K CLARK	Scale	As shown	Revision
		Drawing Number	REVO/4090	
Revo Design Limited, 118 Western Road Billericay Essex CM12 9JH Tel: 01277 650669 E mail trevor@revold.co.uk				

Revo