


Ground Floor Plan
1:50

Layout of drain runs to be ascertained on site once work commences


Foundations to be installed as per Structural Engineers details

All dimensions to be checked on site prior to work commencing

See Structural Engineers drawings for pad stone and lintel details

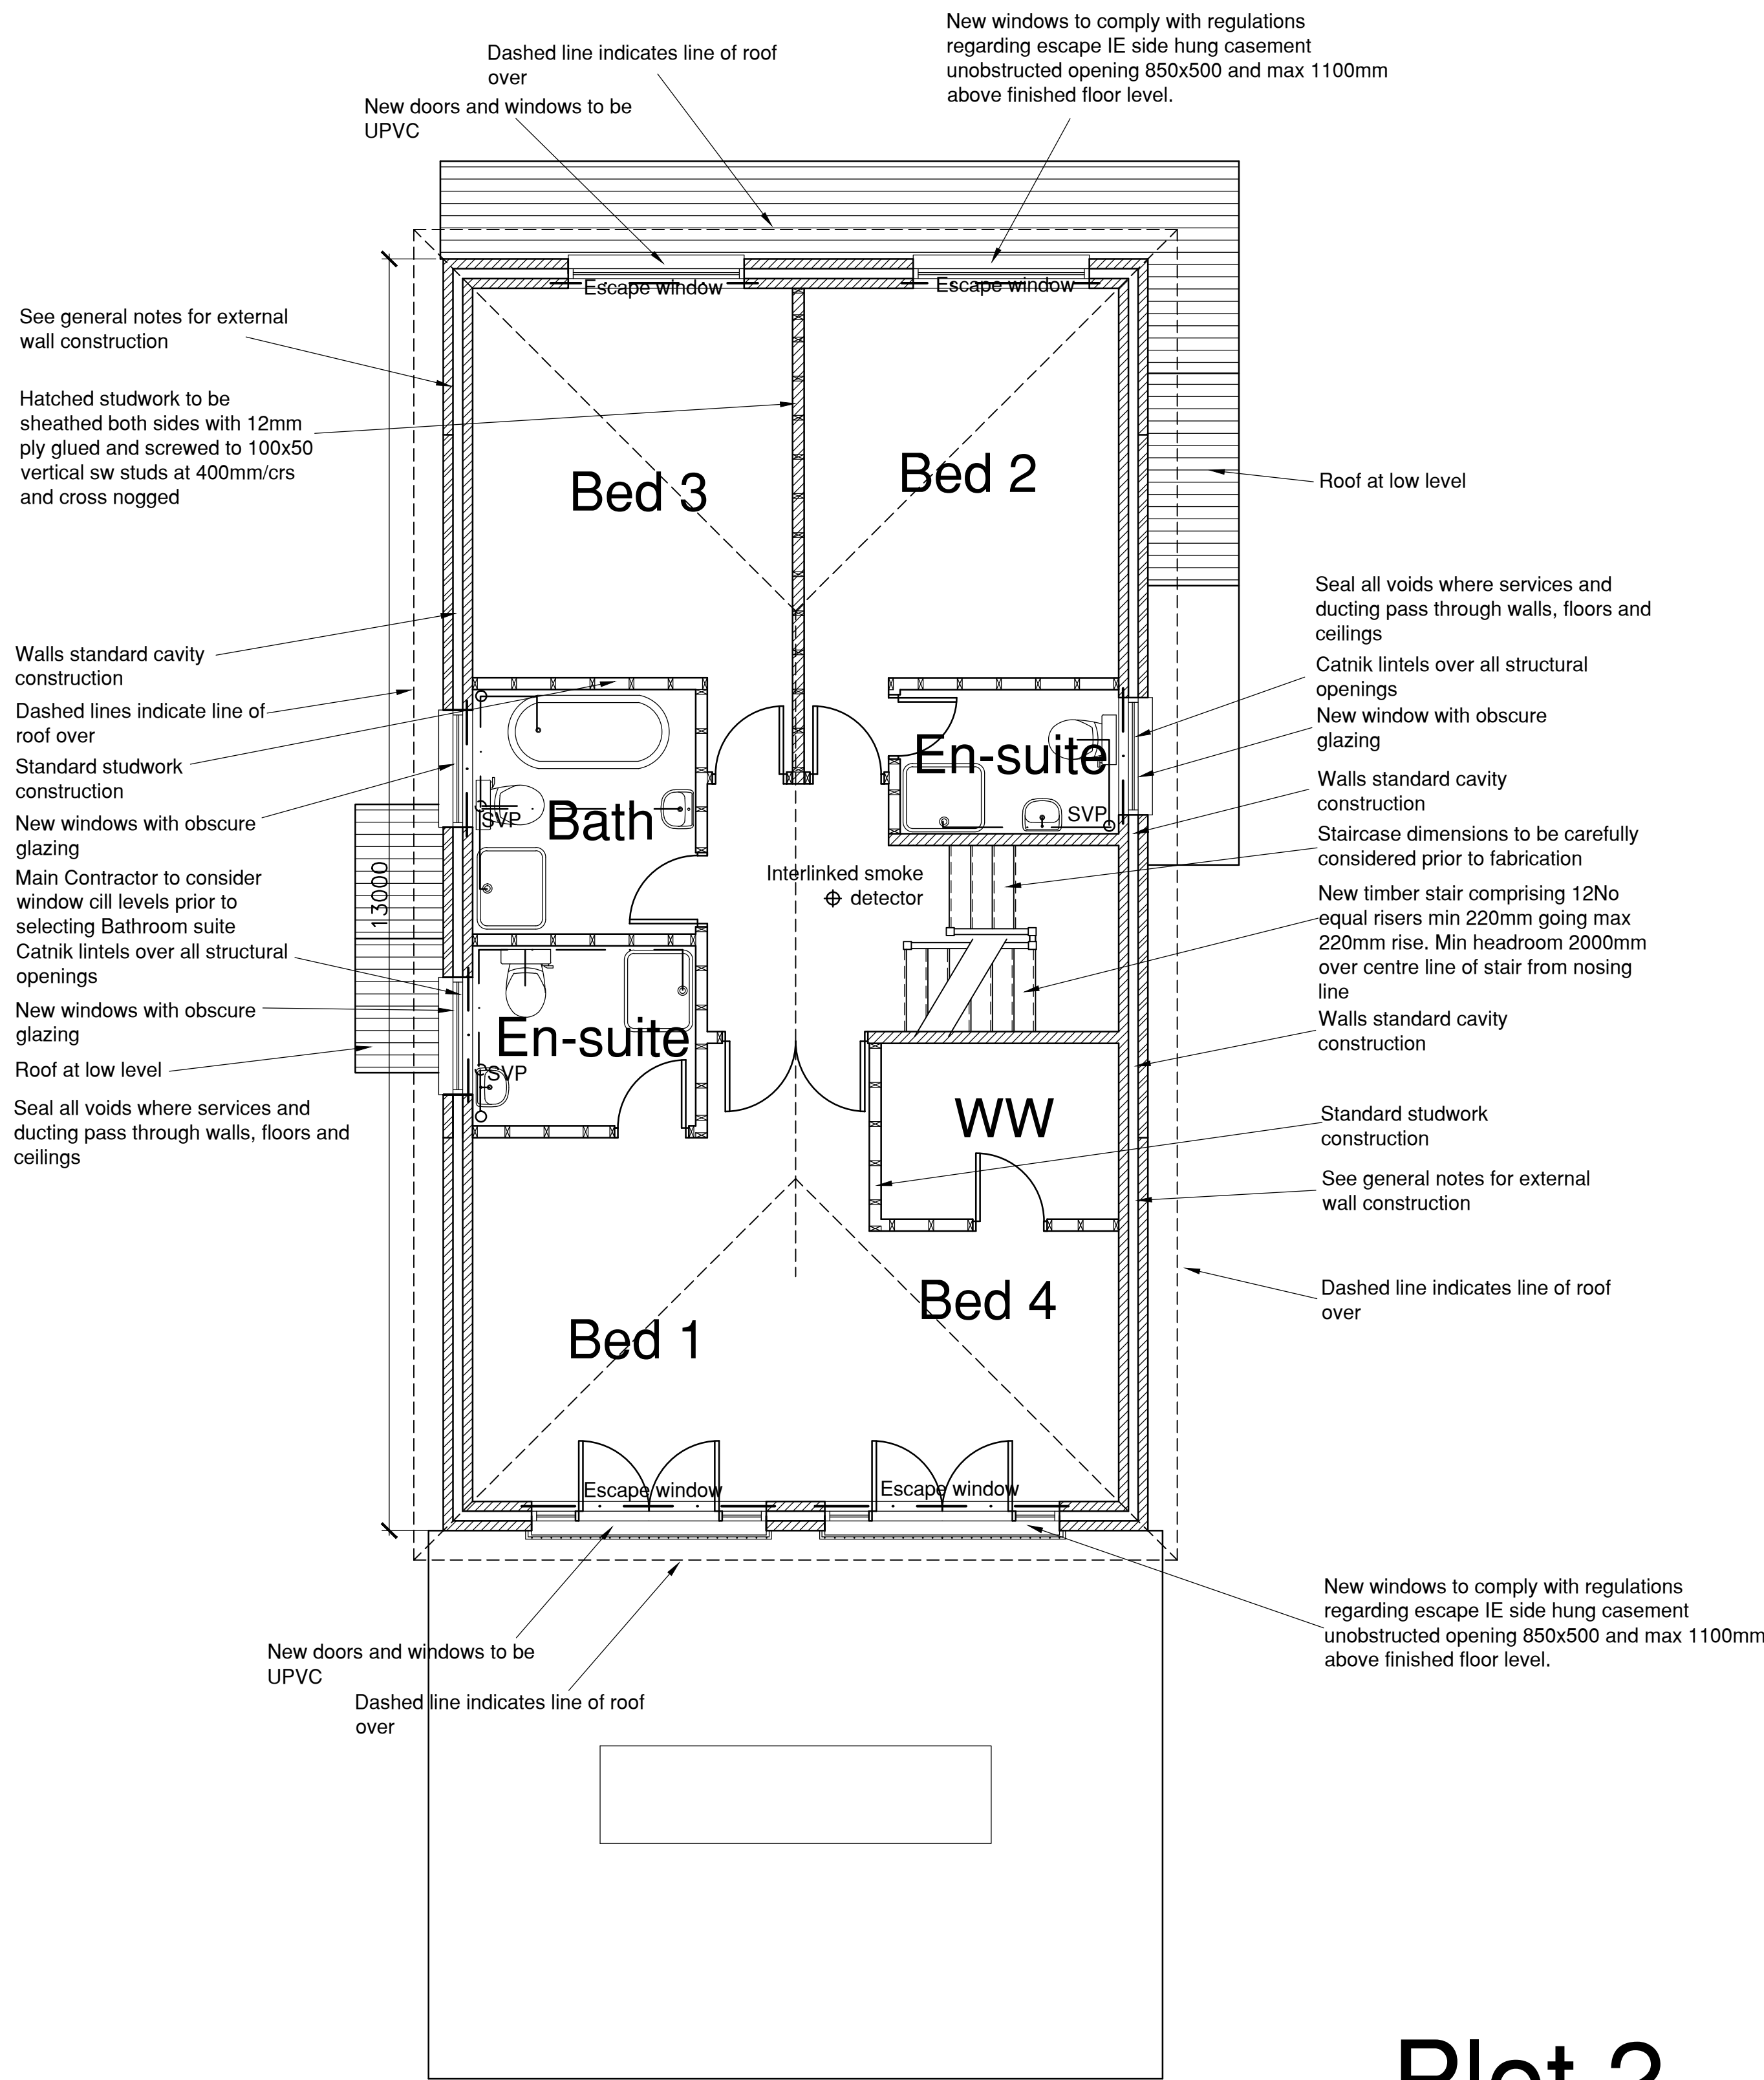

First Floor Plan
1:50

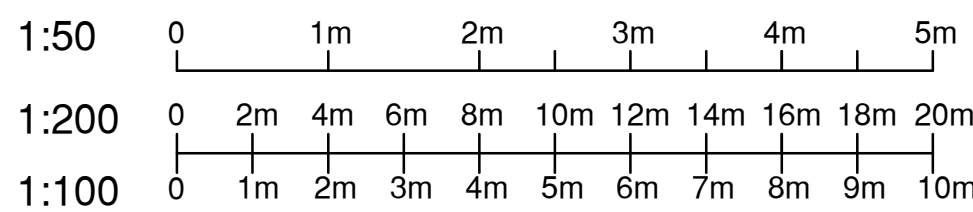

Plot 2

Drawing title				PROPOSED NEW 5 BED DWELLING PLOT 2	
Project				10 NOAK HILL CLOSE BILLERICAY ESSEX CM12 9UZ	
Client		Scale	Drawing Number		Revision
MR K CLARK		As shown	REVO/4092		
Revo Design Limited, 118 Western Road Billericay Essex CM12 9JH Tel: 01277 650669 E mail trevor@revold.co.uk					

Revo

Revo