


Second Floor Plan
1:50

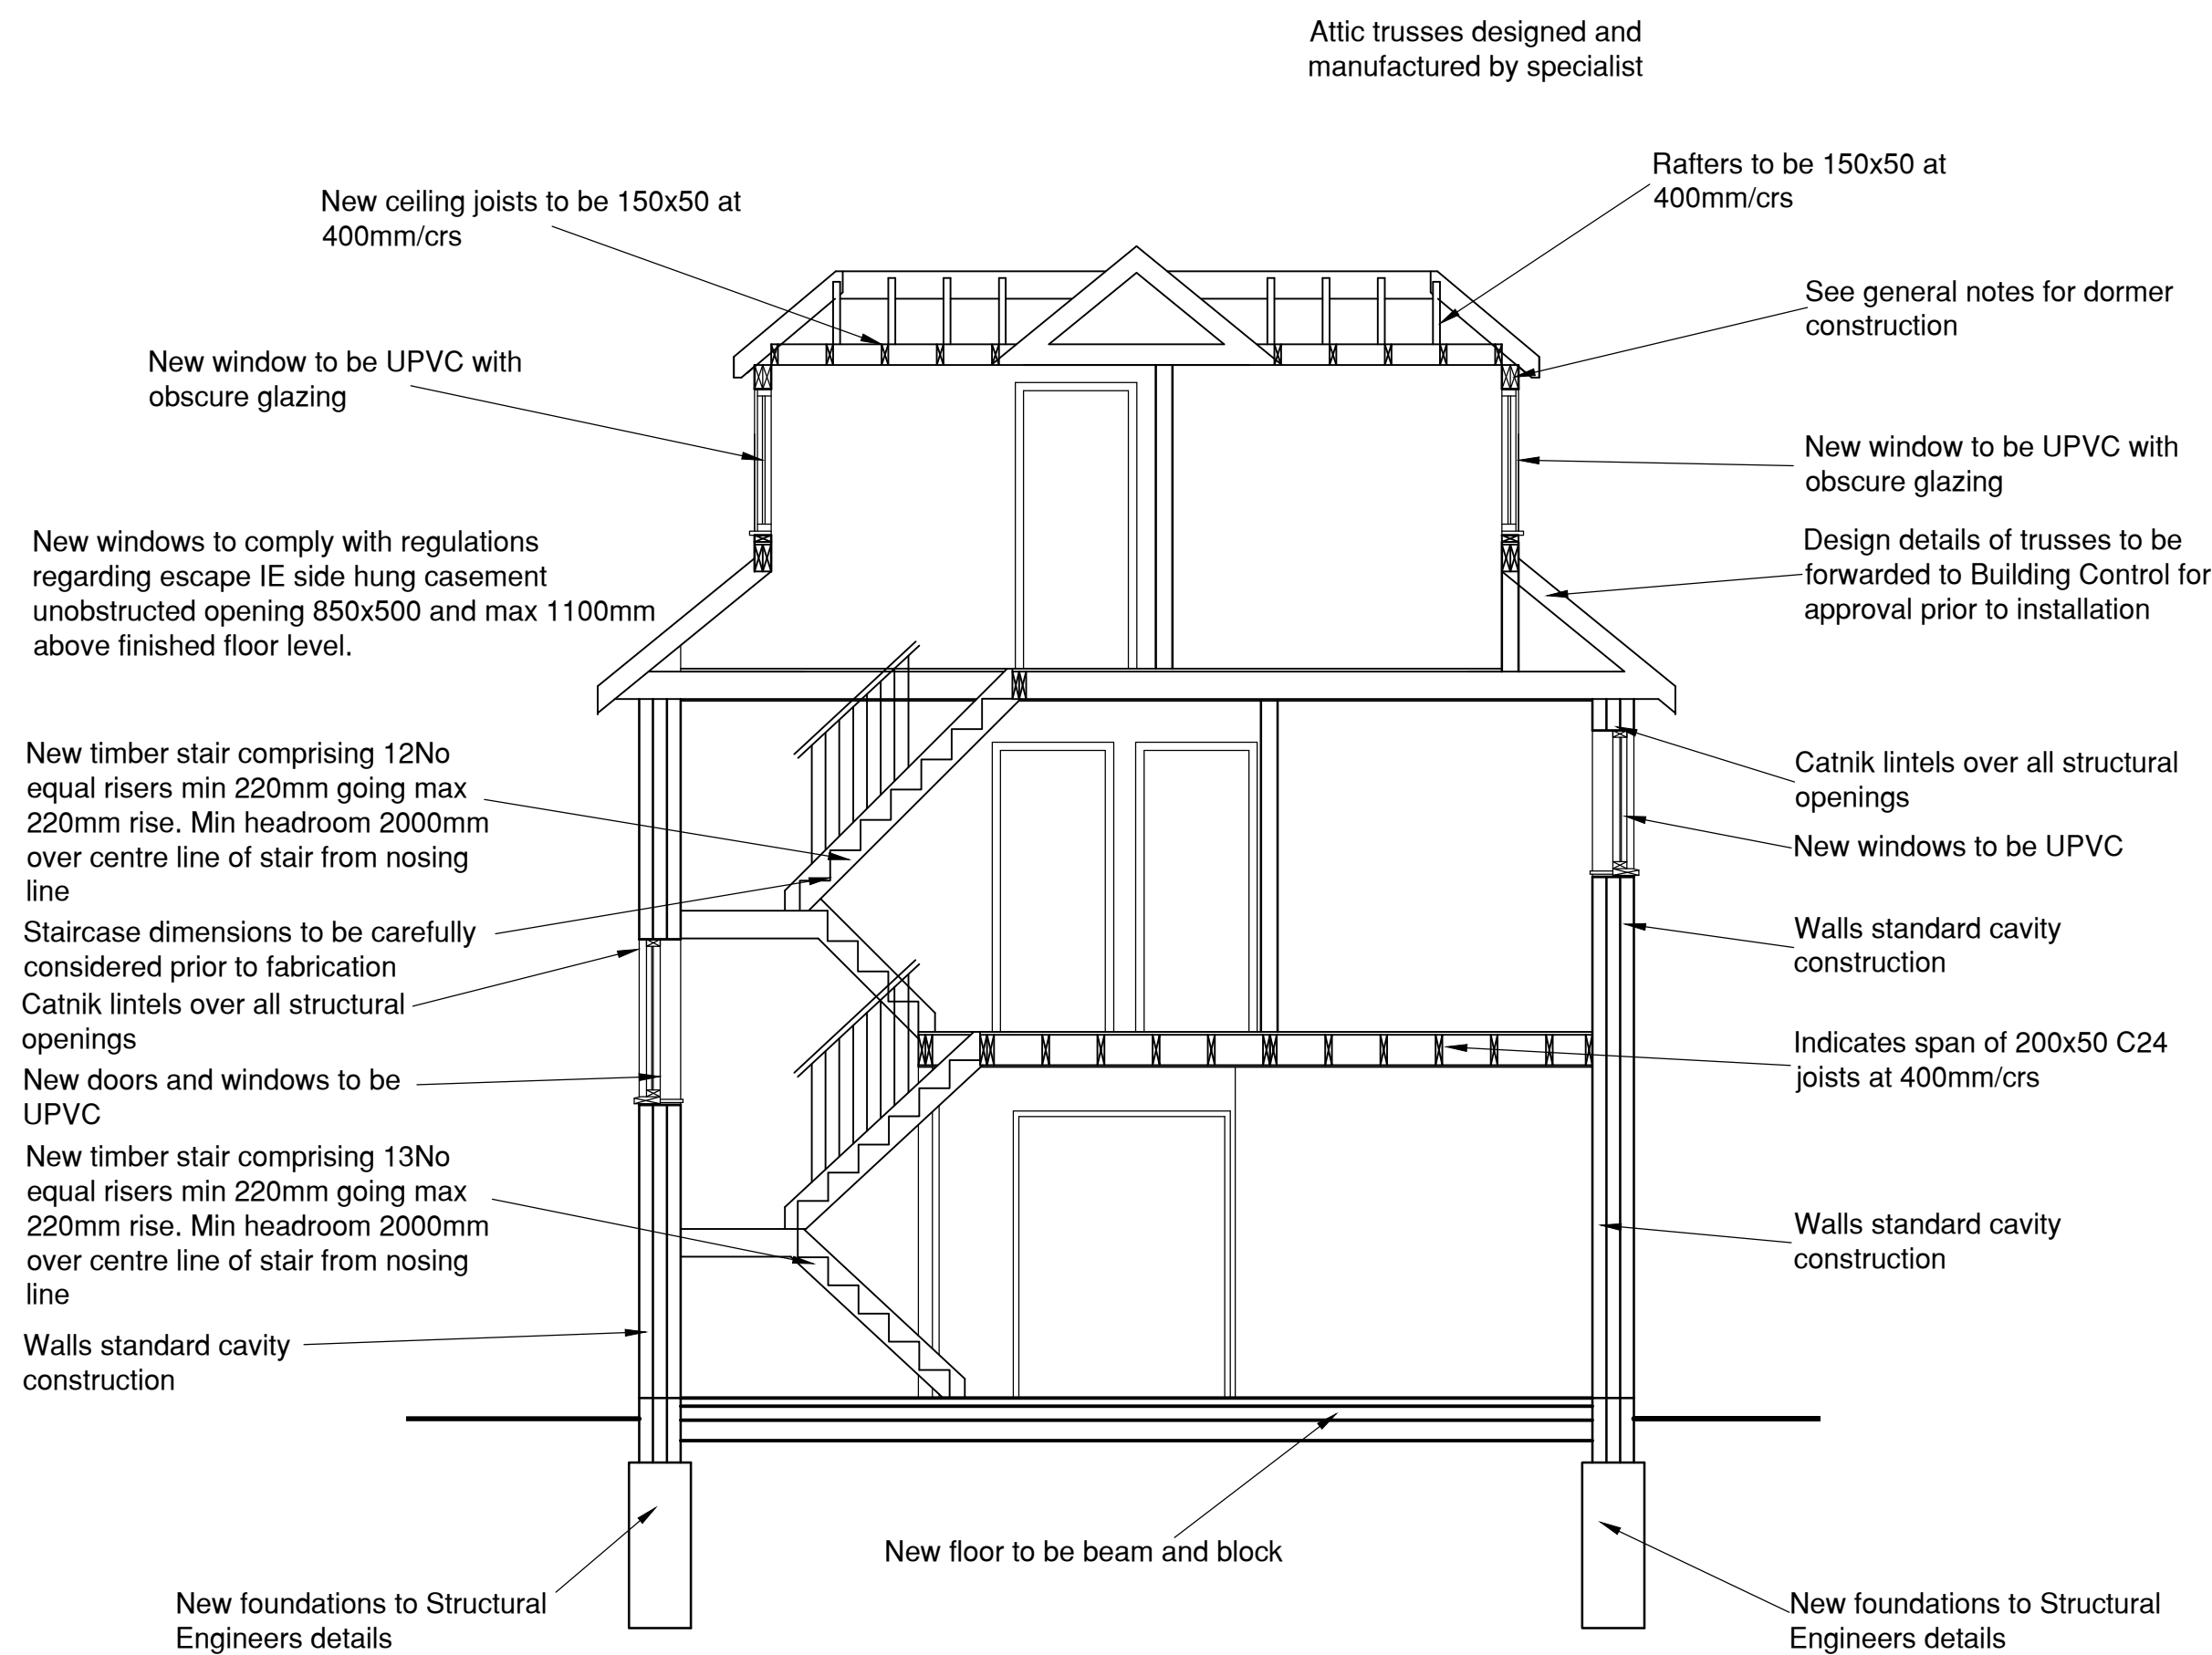

Section
1:50


Plot 2

Layout of drain runs to be ascertained on site once work commences

Foundations to be installed as per Structural Engineers details

All dimensions to be checked on site prior to work commencing

See Structural Engineers drawings for pad stone and lintel details

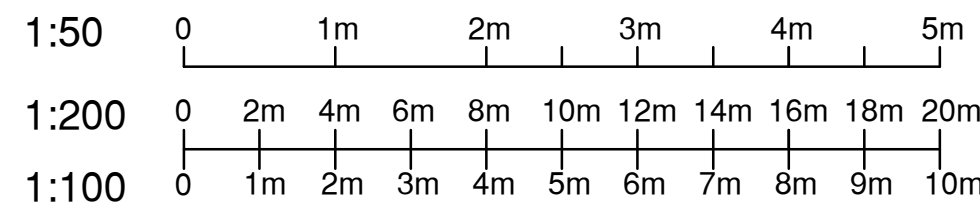

Drawing title				Revo
PROPOSED NEW 5 BED DWELLING PLOT 1				
Project				
10 NOAK HILL CLOSE BILLERICAY ESSEX CM12 9UZ				
Client		Scale	Drawing Number	Revision
MR K CLARK		As shown	REVO/4093	
Revo Design Limited, 118 Western Road Billericay Essex CM12 9JH Tel: 01277 650669 E mail trevor@revoldt.co.uk				