



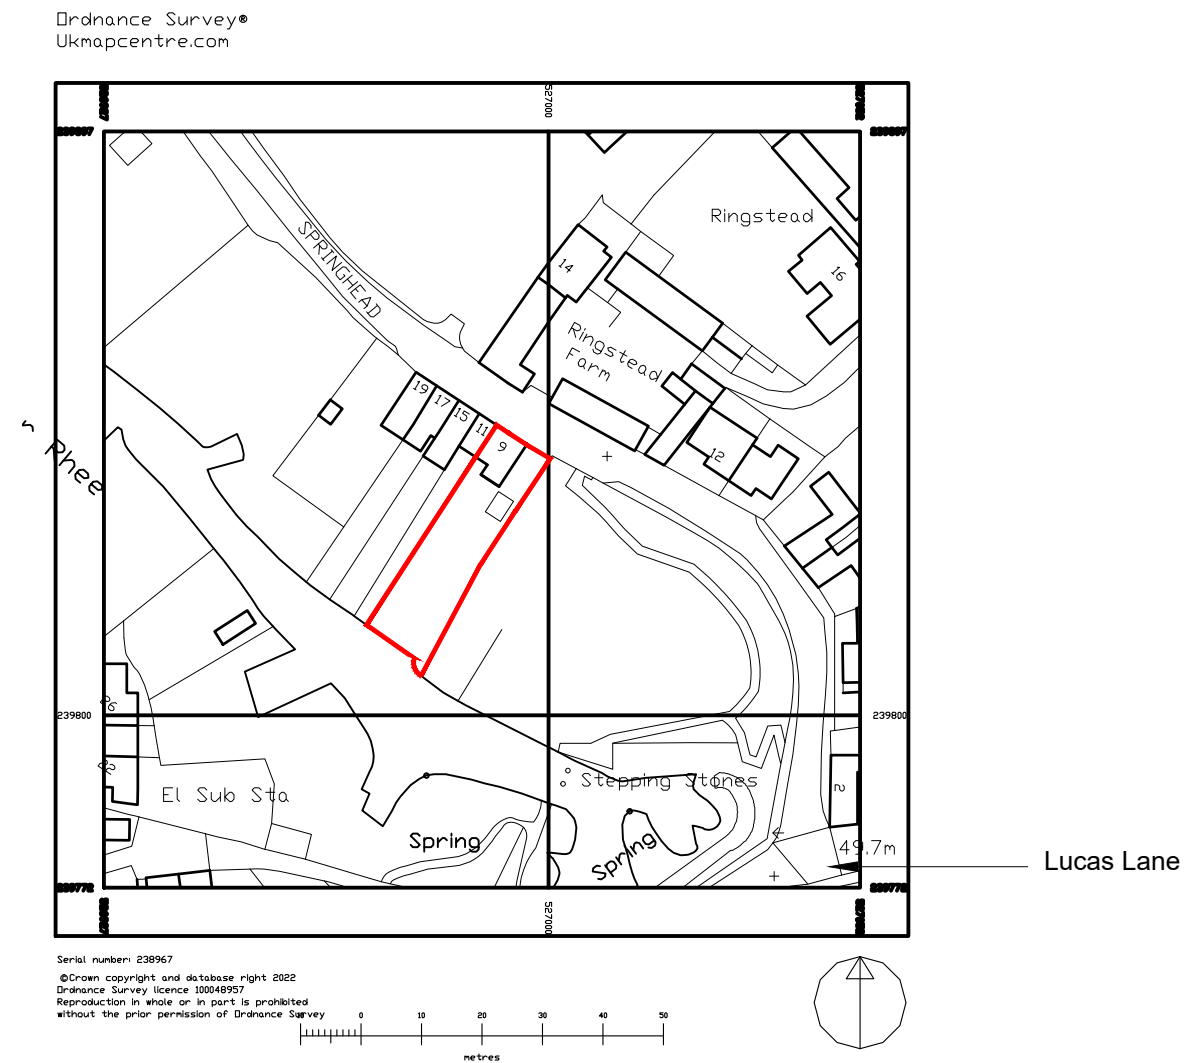


SITE LOCATION
0m 10m 20m 35m 40m 50m
Scale 1:1250

Application boundary

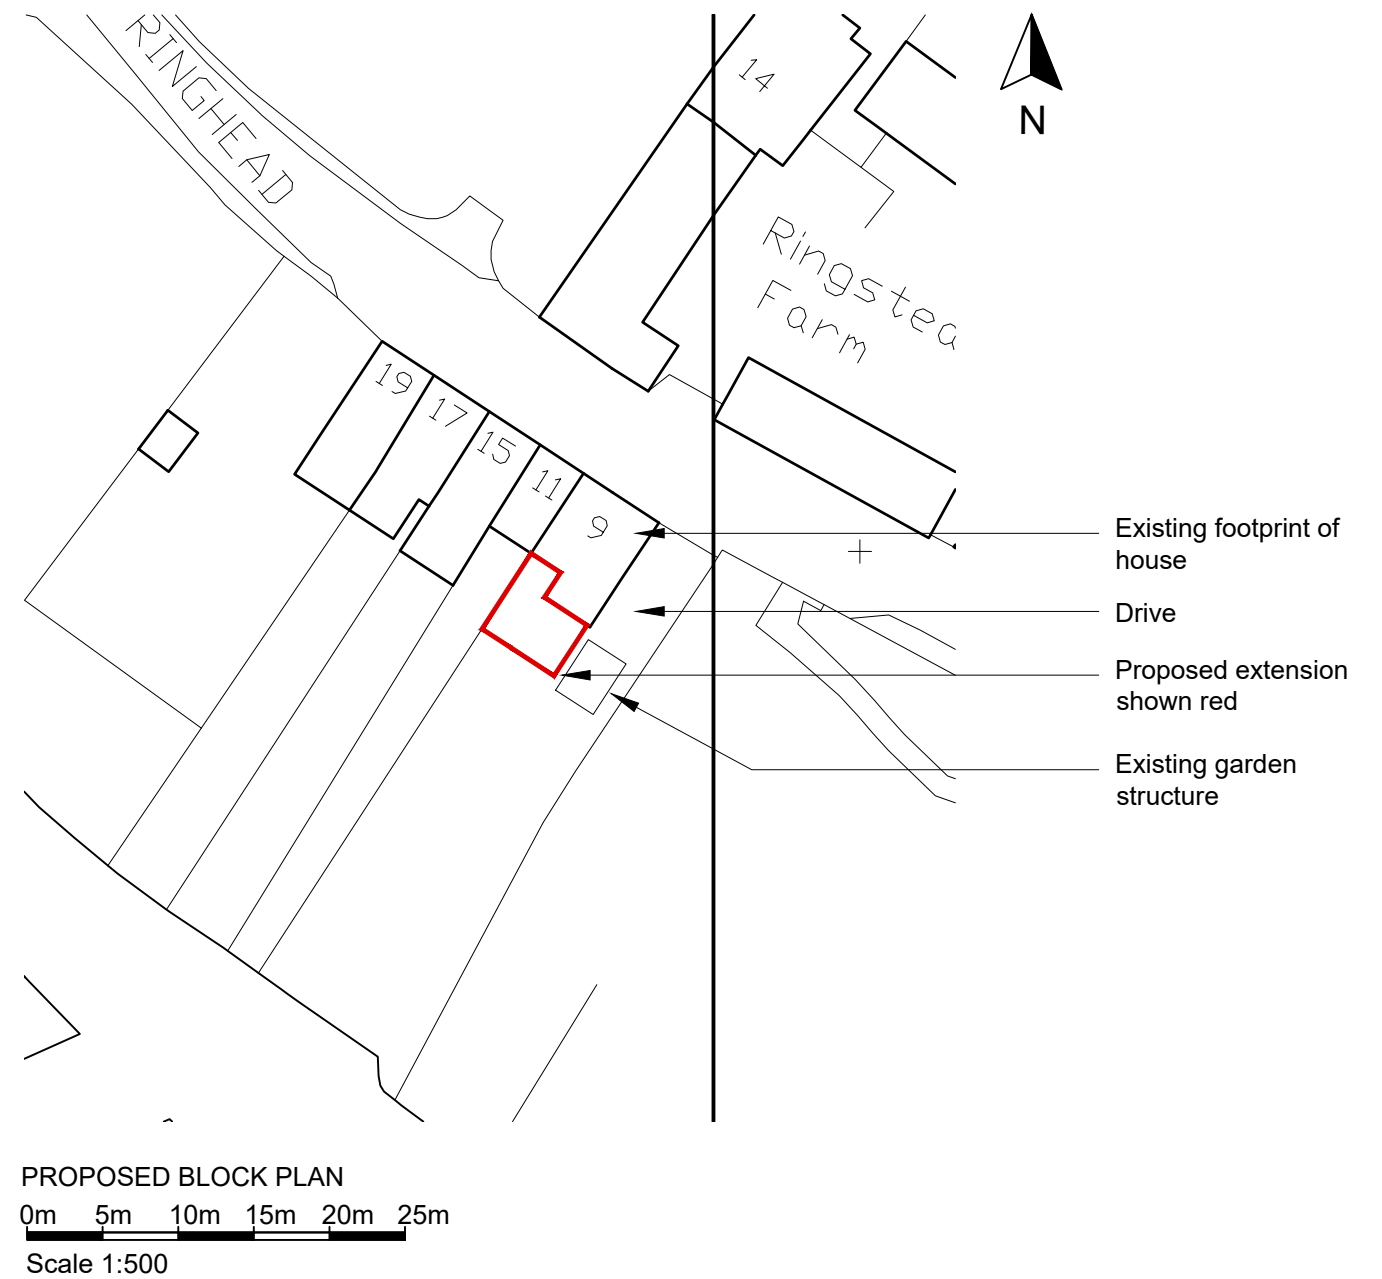


MOSS PROPERTY DEVELOPMENT WHITE ROSE, 42 SILVER STREET, ASHWELL, HERTS, SG7 5QH Tel: 07855478427 amy@mosspropertydevelopment.co.uk		
Project : PROPOSED ALTERATONS & EXTENSION TO MIMOSA, 9 SPRING HEAD, ASHWELL	Drawing : SITE LOCATION AND PROPOSED BLOCK PLAN	
Scale : 1:1250 & 1:500	Date : APR 2022	Drwg No . LAS 01


EXISTING

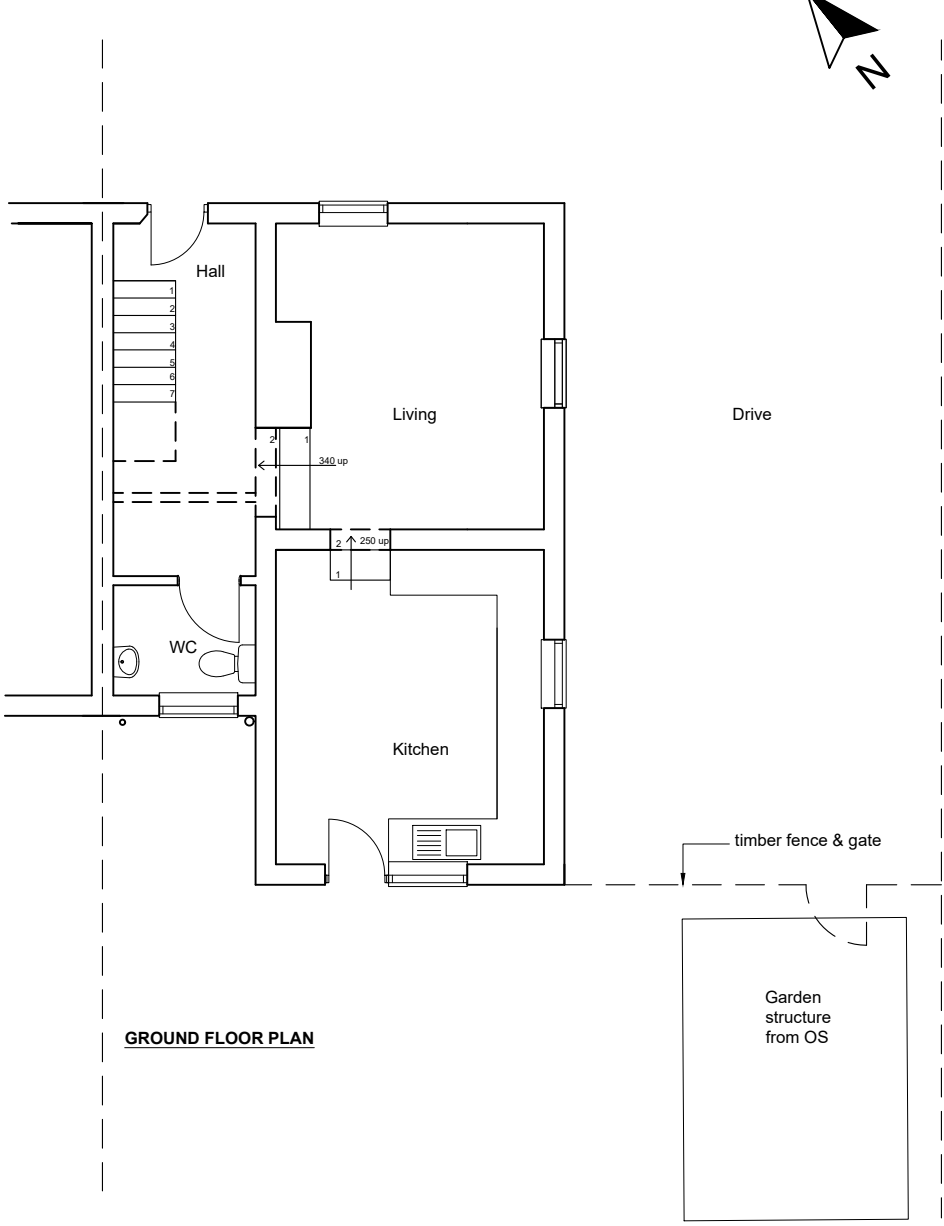

GROUND FLOOR PLAN

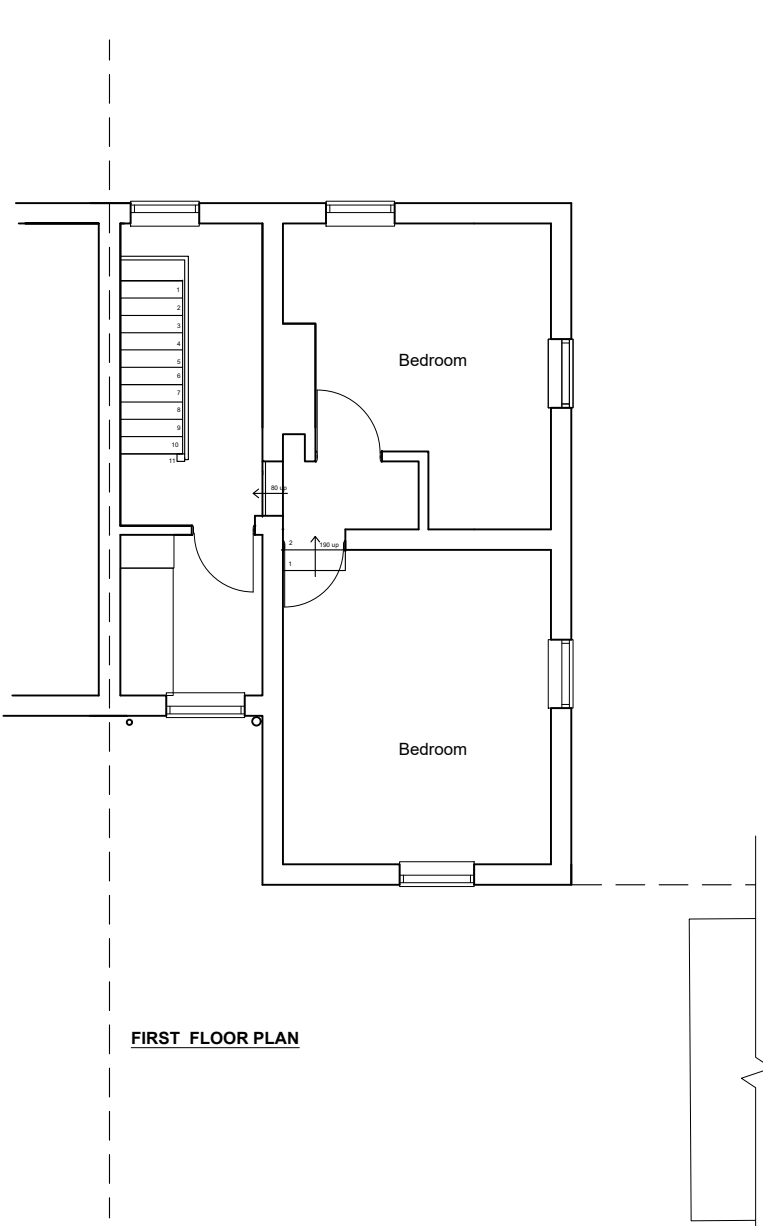


FIRST FLOOR PLAN

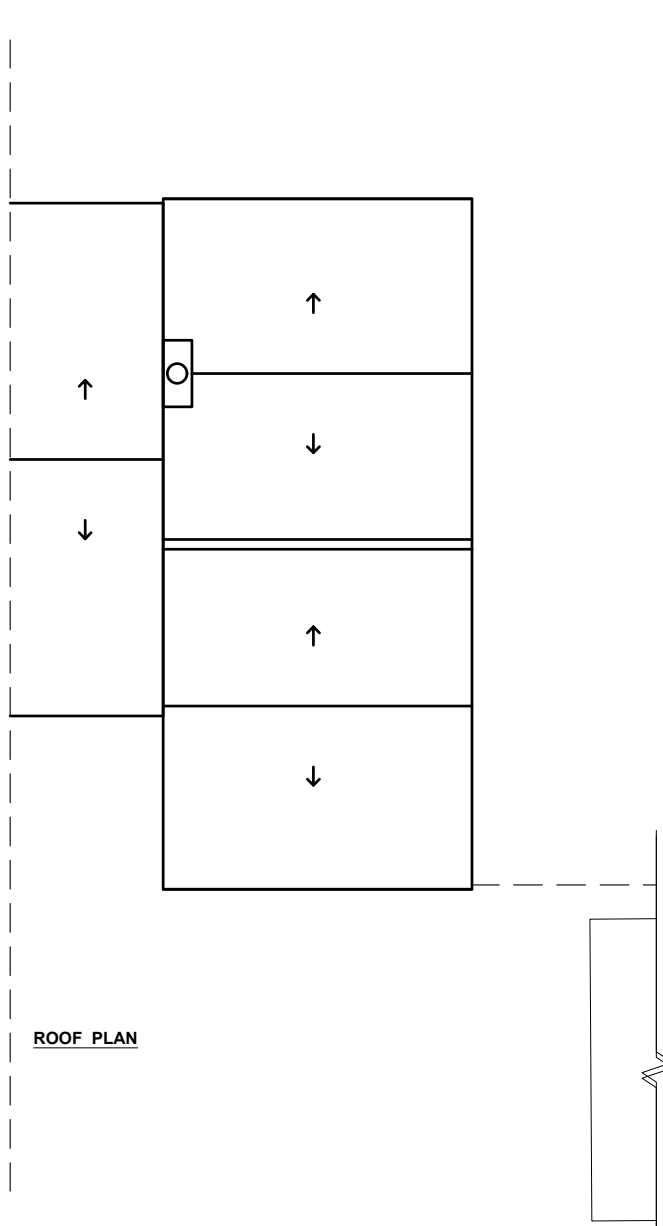


ROOF PLAN

PROPOSED

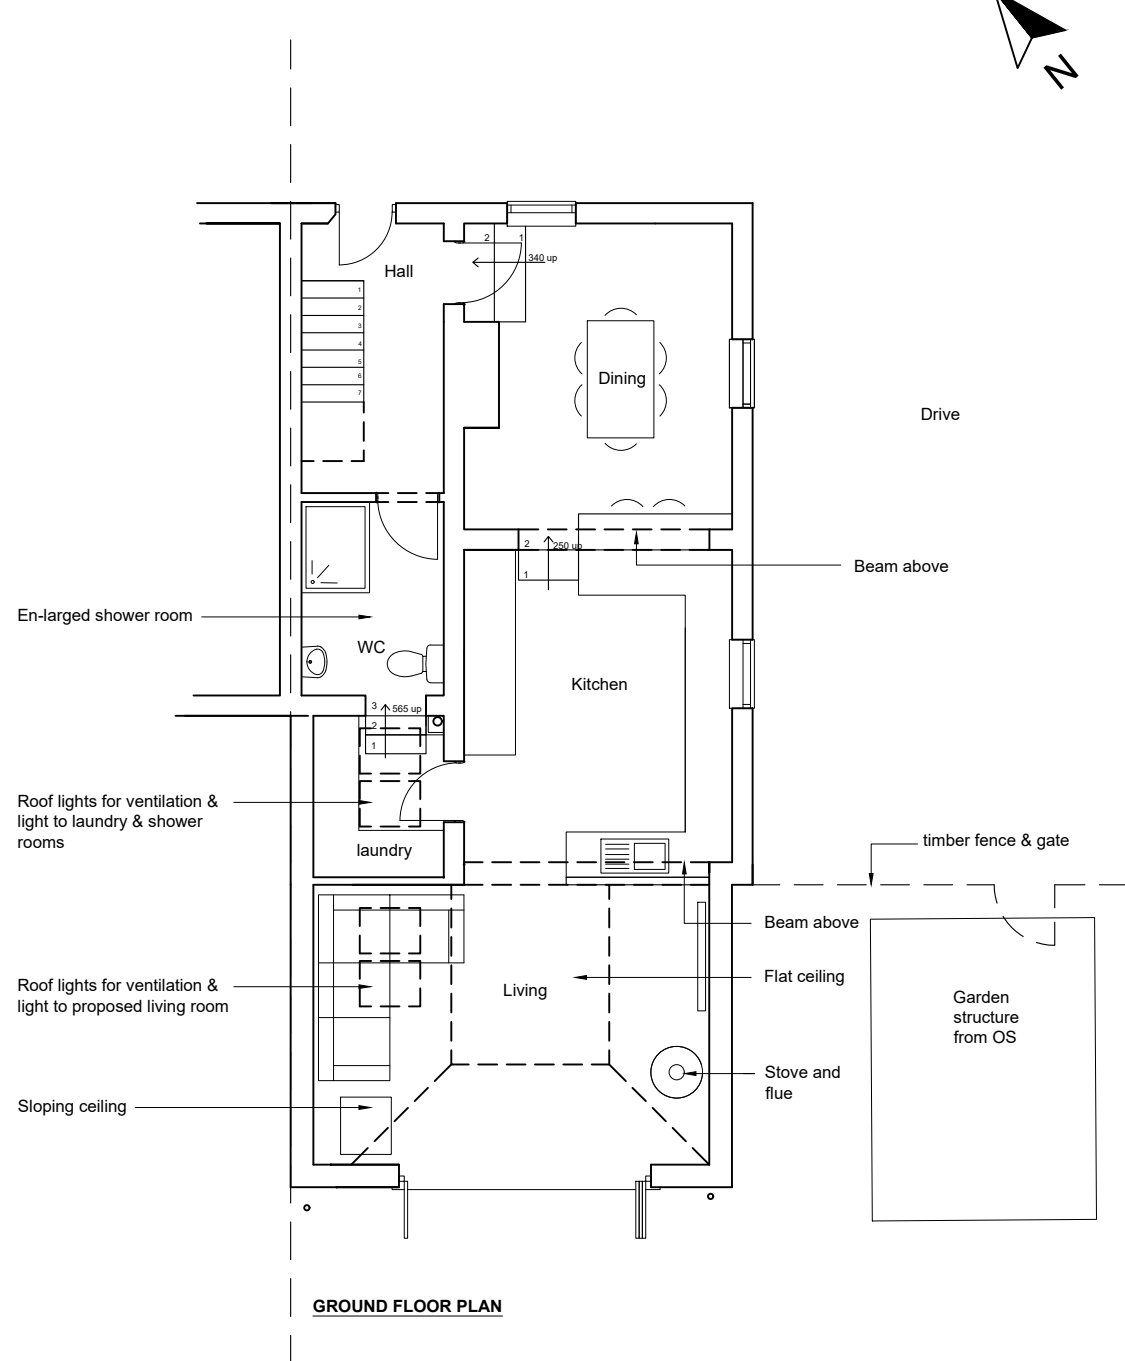


GROUND FLOOR PLAN

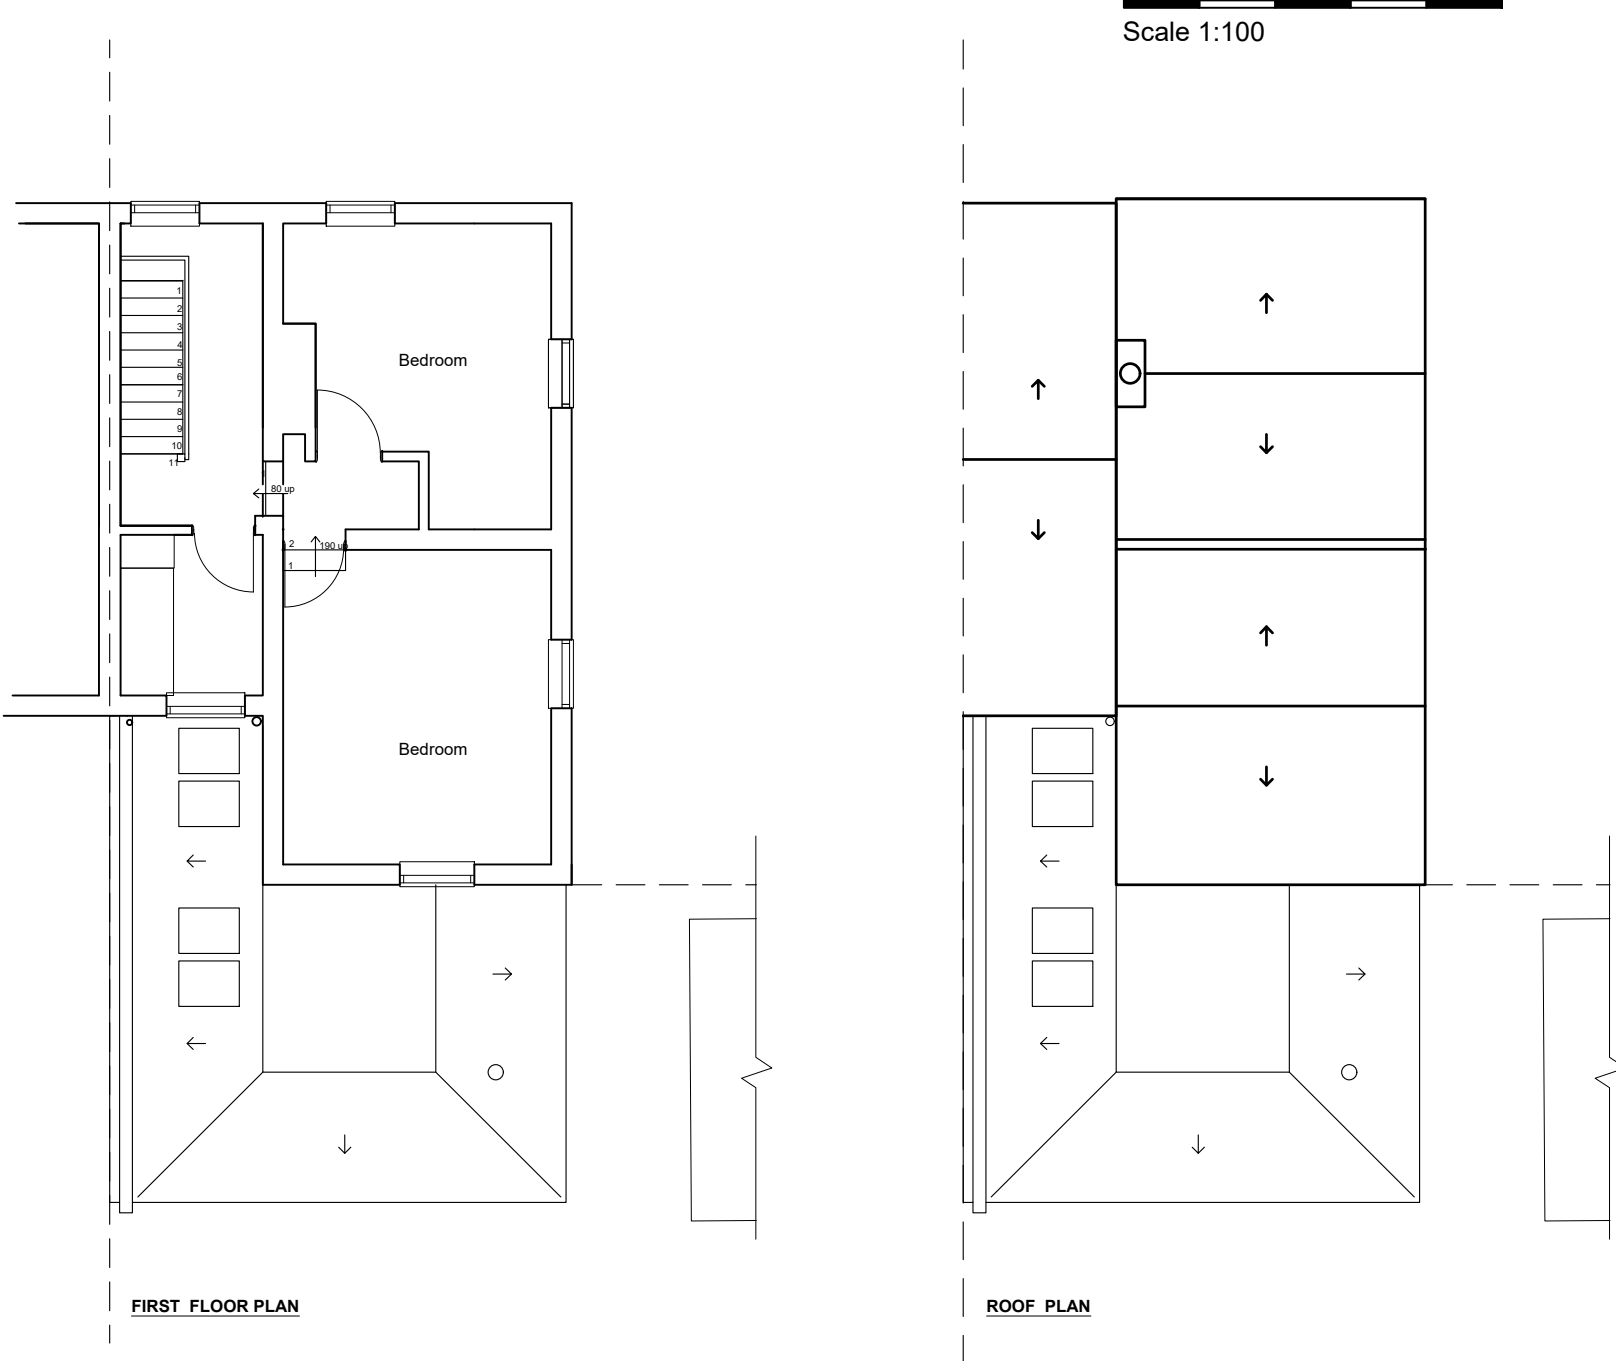

FIRST FLOOR PLAN


ROOF PLAN

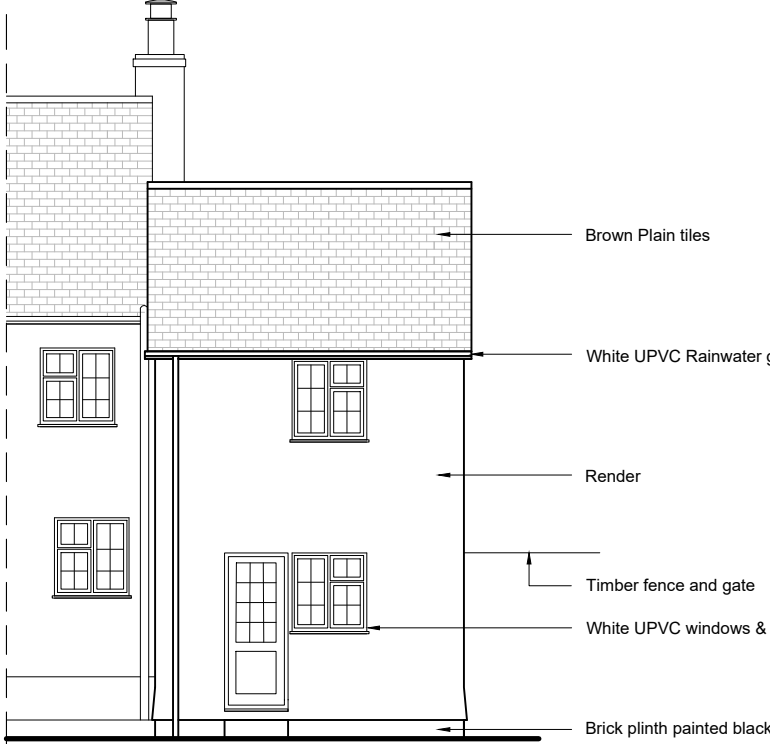


REAR ELEVATION - SOUTH WEST FACING



SIDE ELEVATION - SOUTH EAST FACING

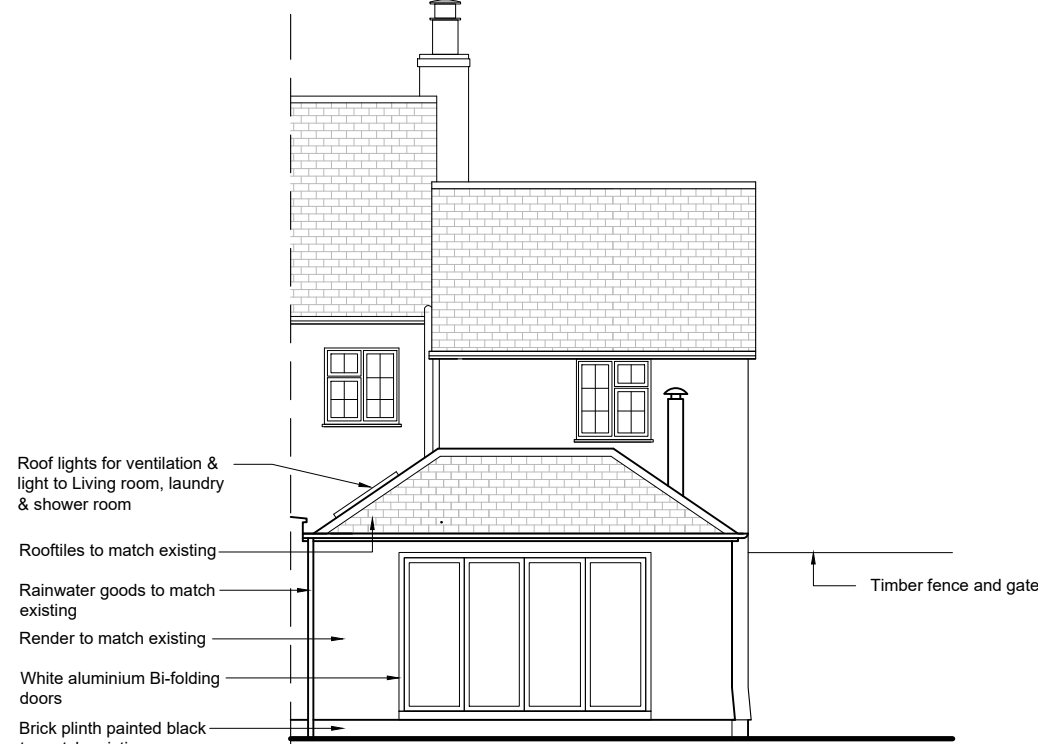


REAR ELEVATION - SOUTH WEST FACING

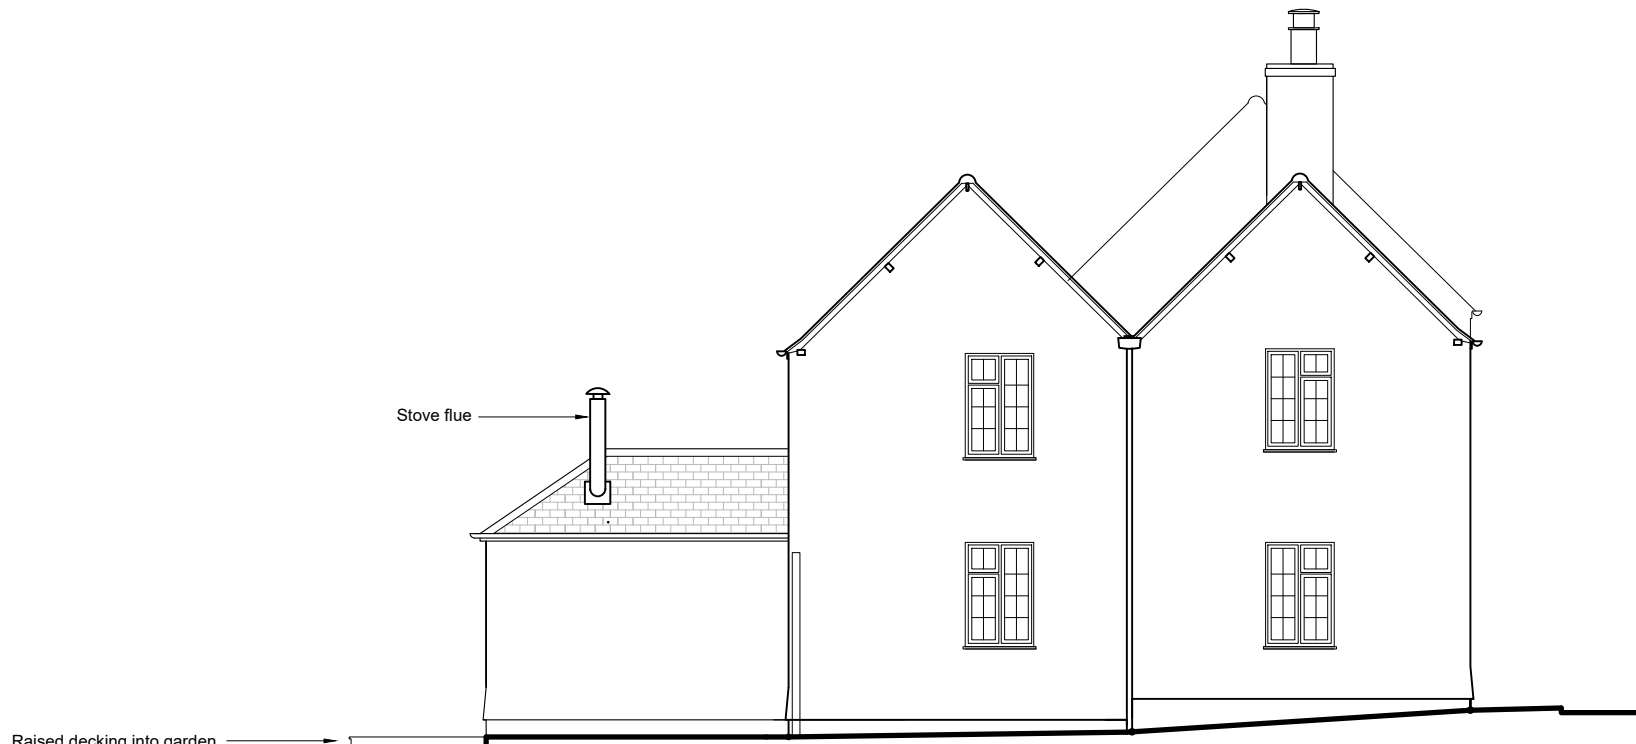

SIDE ELEVATION - SOUTH EAST FACING




PRINCIPLE ELEVATION - NORTH EAST FACING

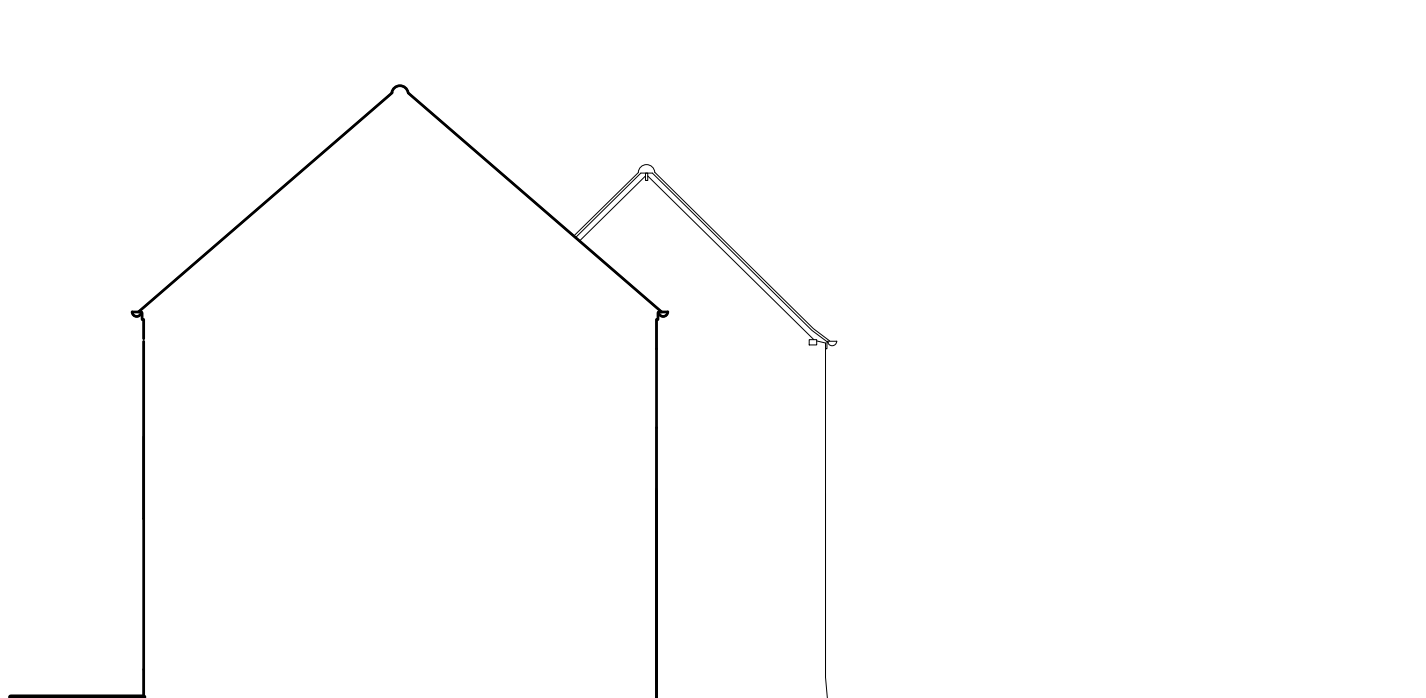

SIDE ELEVATION - NORTH EAST FACING



PRINCIPLE ELEVATION - NORTH EAST FACING

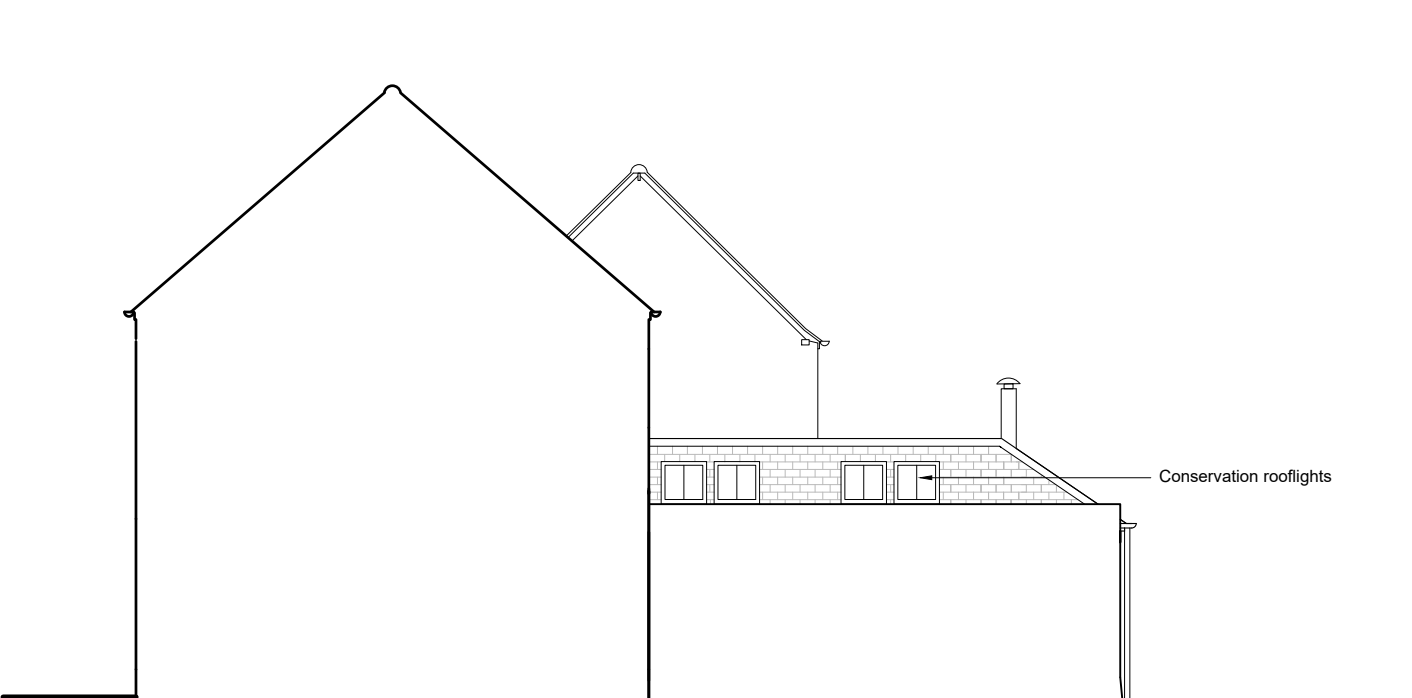

SIDE ELEVATION - NORTH EAST FACING

MOSS PROPERTY DEVELOPMENT

WHITE ROSE, 42 SILVER STREET, ASHWELL, HERTS, SG7 5QH
Tel: 07855478427 amy@mosspropertydevelopment.co.uk


Project : PROPOSED ALTERATONS &
EXTENSION TO MIMOSA,
9 SPRING HEAD, ASHWELL

Drawing : EXISTING & PROPOSED PLANS
ELEVATIONS AND SECTIONS


Scale : 1:100

Date : APR 2022


Drwg No . LAS 02

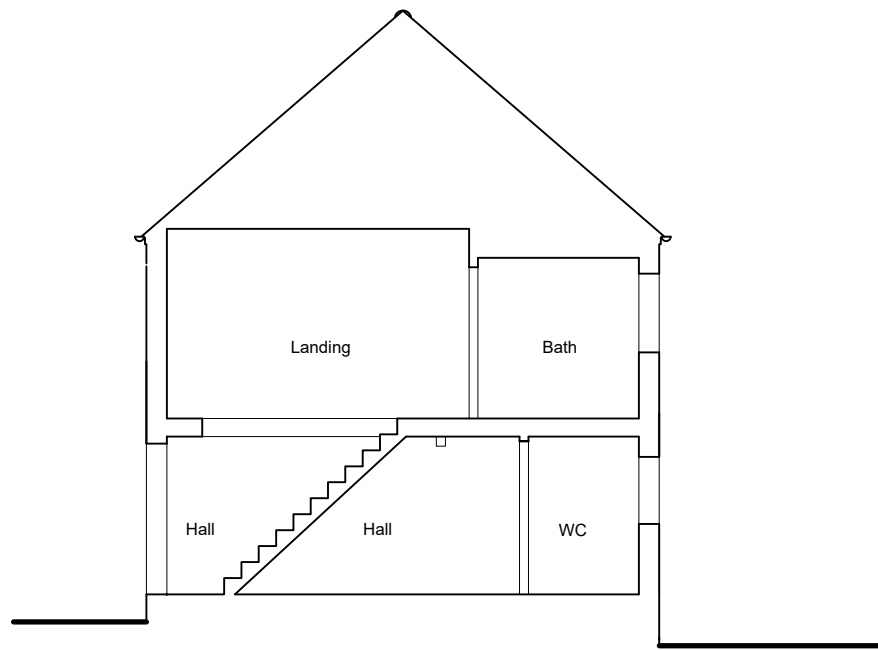


EXISTING KEY SECTION THROUGH WC LOOKING SOUTH EAST

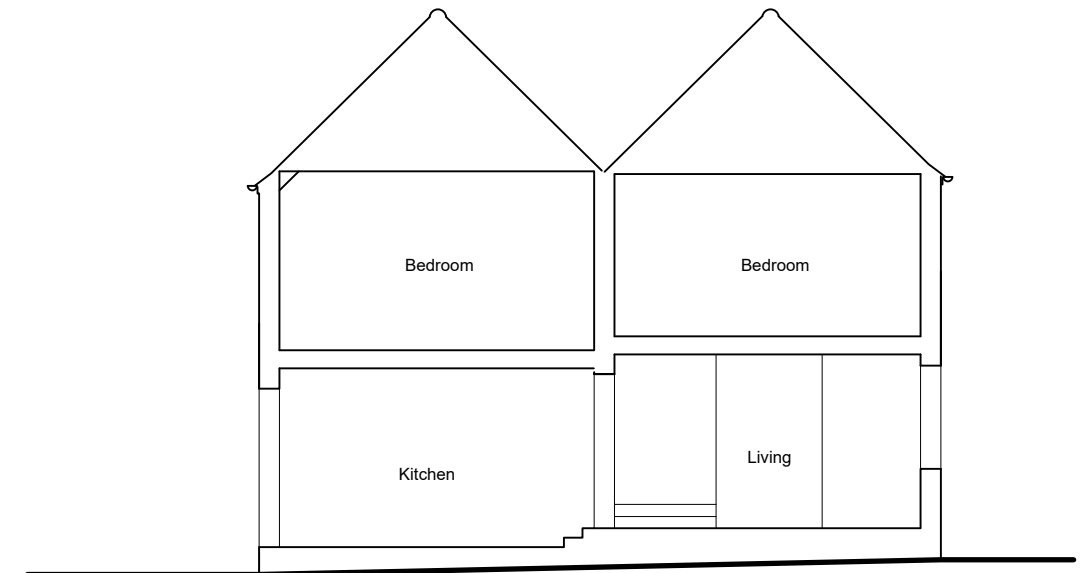

EXISTING KEY SECTION THROUGH KITCHEN LOOKING NORTH WEST

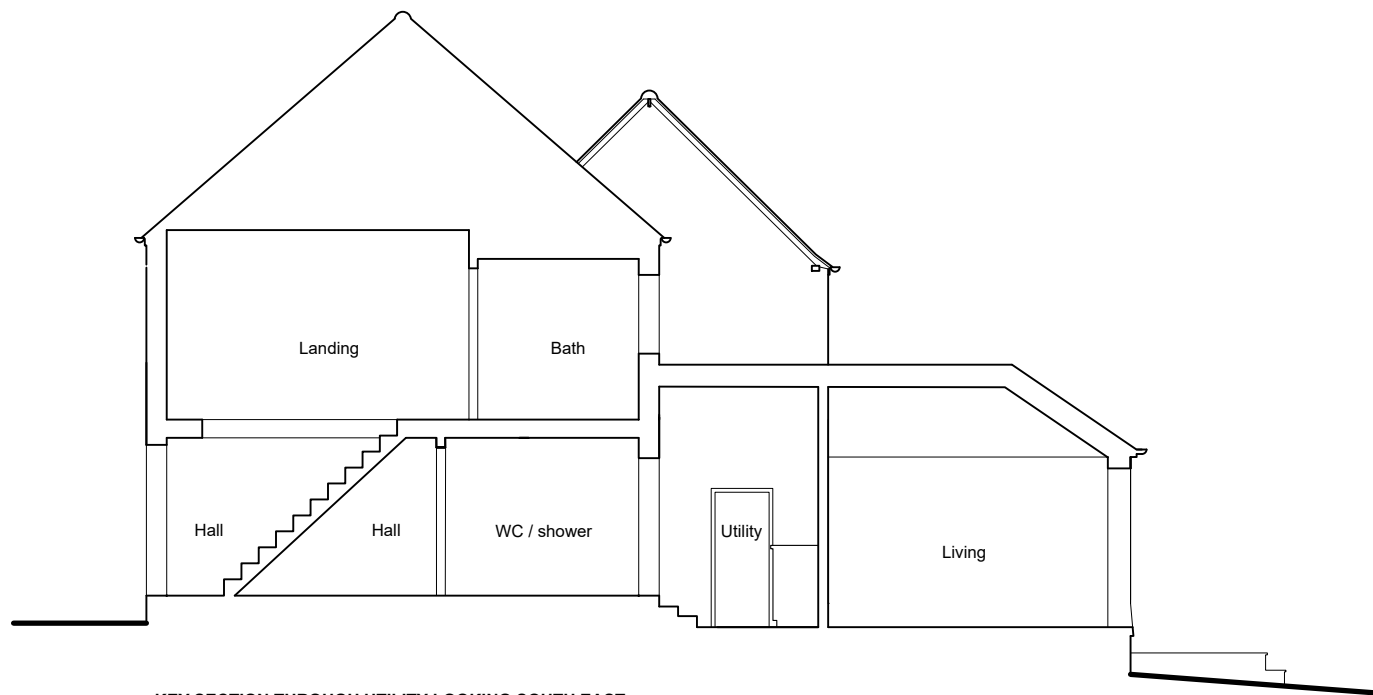

KEY SECTION THROUGH UTILITY LOOKING SOUTH EAST

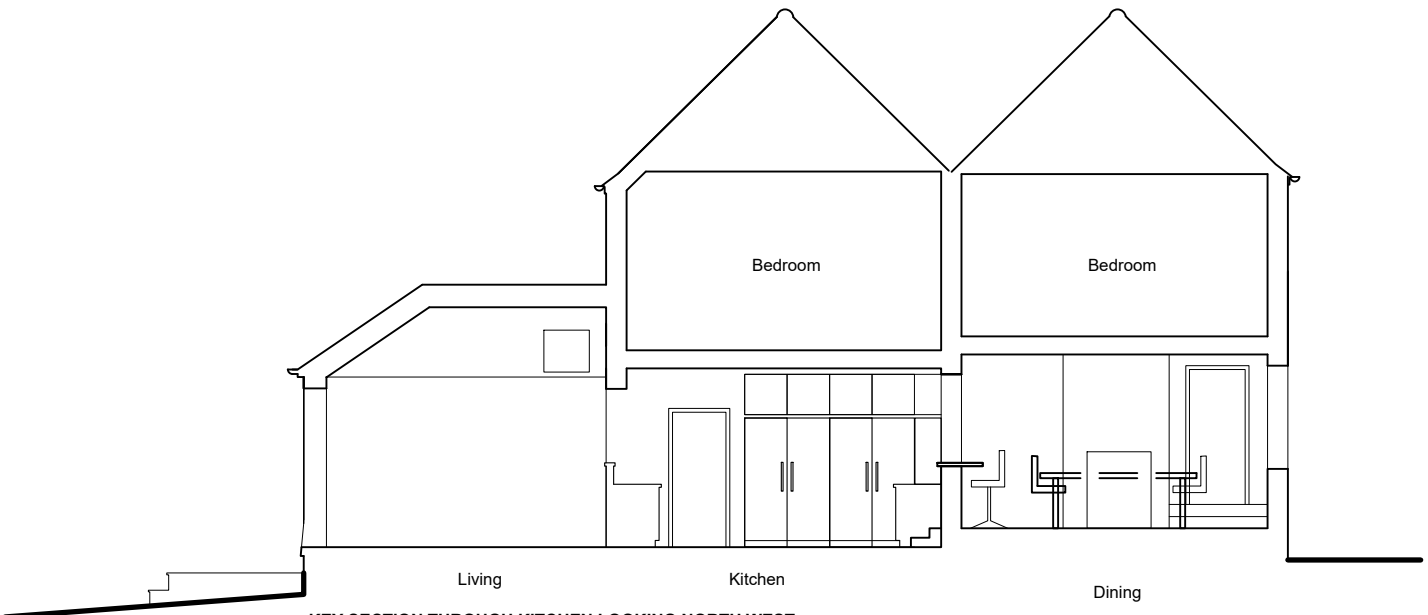

KEY SECTION THROUGH KITCHEN LOOKING NORTH WEST

MOSS PROPERTY DEVELOPMENT WHITE ROSE, 42 SILVER STREET, ASHWELL, HERTS, SG7 5QH Tel: 07855478427 amy@mosspropertydevelopment.co.uk		
Project : PROPOSED ALTERATONS & EXTENSION TO MIMOSA, 9 SPRING HEAD, ASHWELL		Drawing : EXISTING AND PROPOSED SECTIONS - FOR INFO ONLY
Scale : 1:100	Date : APR 2022	Drwg No . LAS 03