




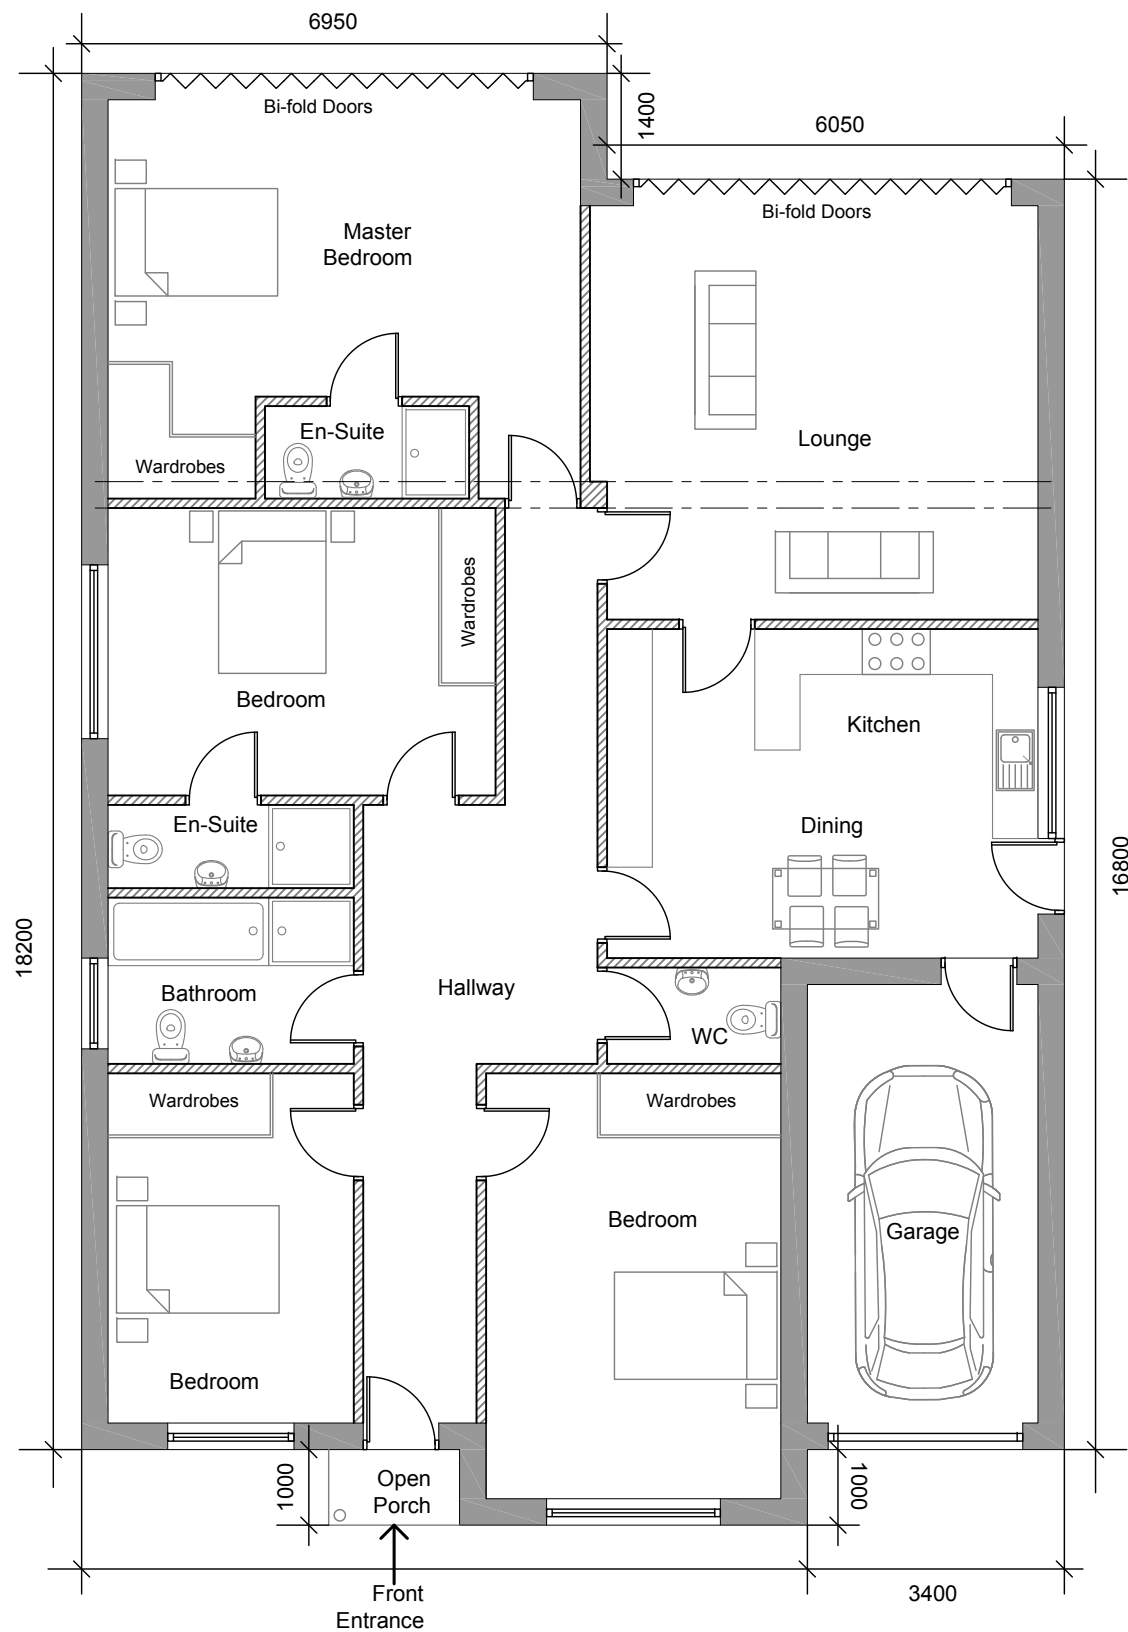

DWELLING TYPE B (HANDED) - FLOORPLAN (4 BEDROOM)

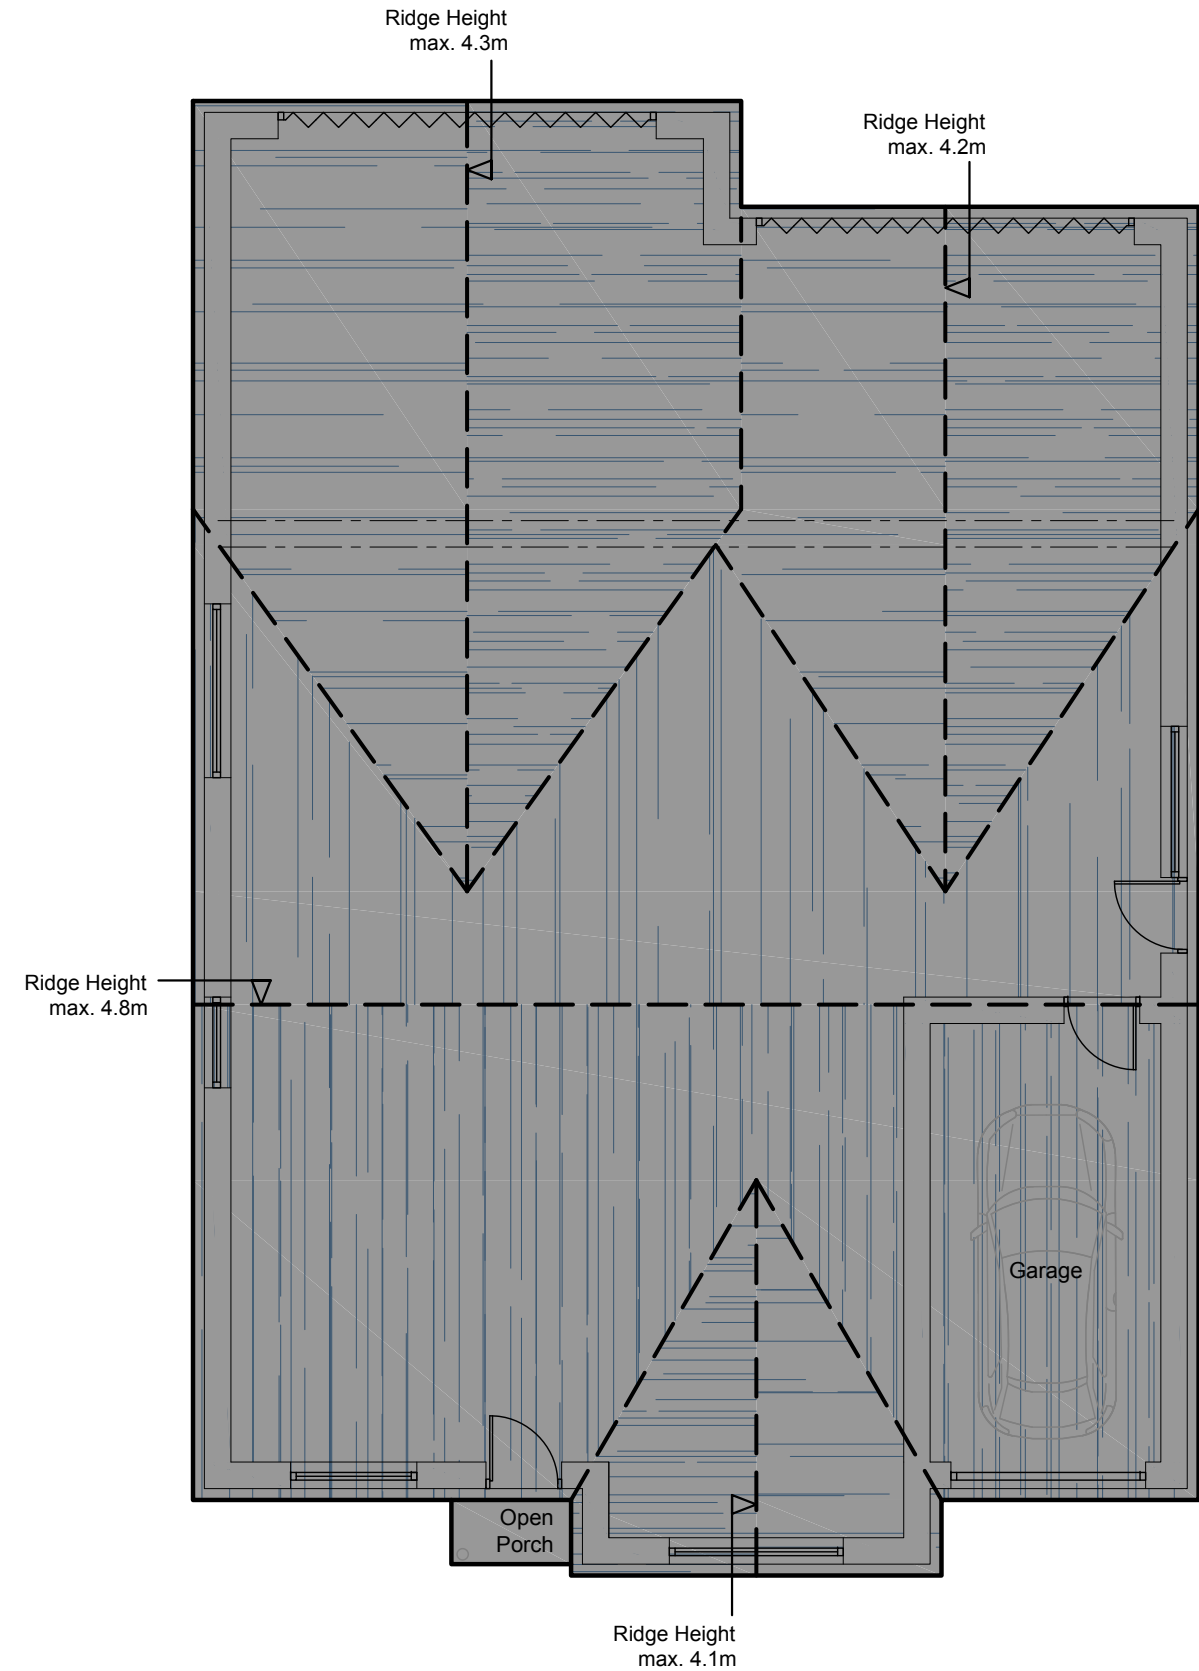

DWELLING TYPE B (HANDED) - ROOFPLAN

 

Job Title: Proposed 4 Bungalows. Pathways Redevelopment. Blackpool Road, Newton A583.	
Client: Mr. S & Mrs. J. Hannan.	
Plan Title: Dwelling Type B (Handed) - Ground Floor Layout & Roof Plan	
Scale: 1:100 @ A3	Date: September 2021
Plan No: NCR/JC/PATH/06	Revision: