

GENERAL NOTES:

This drawing is for planning application purposes only.

Do not scale from this drawing for construction purposes.

Any discrepancies between this drawing and any other architects drawing or specification or other consultant drawing or specification to be reported immediately.

This drawing must not be used for land transfer purposes, or for construction purposes unless accompanied by an Architects Instruction.



Revisions

Job: Rear of No.55 Lanner Hill
Lanner, Redruth TR16 6DB

Date: 06.12.2021

Title: Proposed Site Plan

Drawing No: SK-01

HEMCOX architects

T: 01736 438 930 info@hemcox.co.uk
www.hemcox.co.uk

RIBA 

Chartered Practice

GENERAL NOTES:


This drawing is for planning application purposes only.

Do not scale from this drawing for construction purposes.


Any discrepancies between this drawing and any other architects drawing or specification or other consultant drawing or specification to be reported immediately.

This drawing must not be used for land transfer purposes, or for construction purposes unless accompanied by an Architects Instruction.

Ground Floor

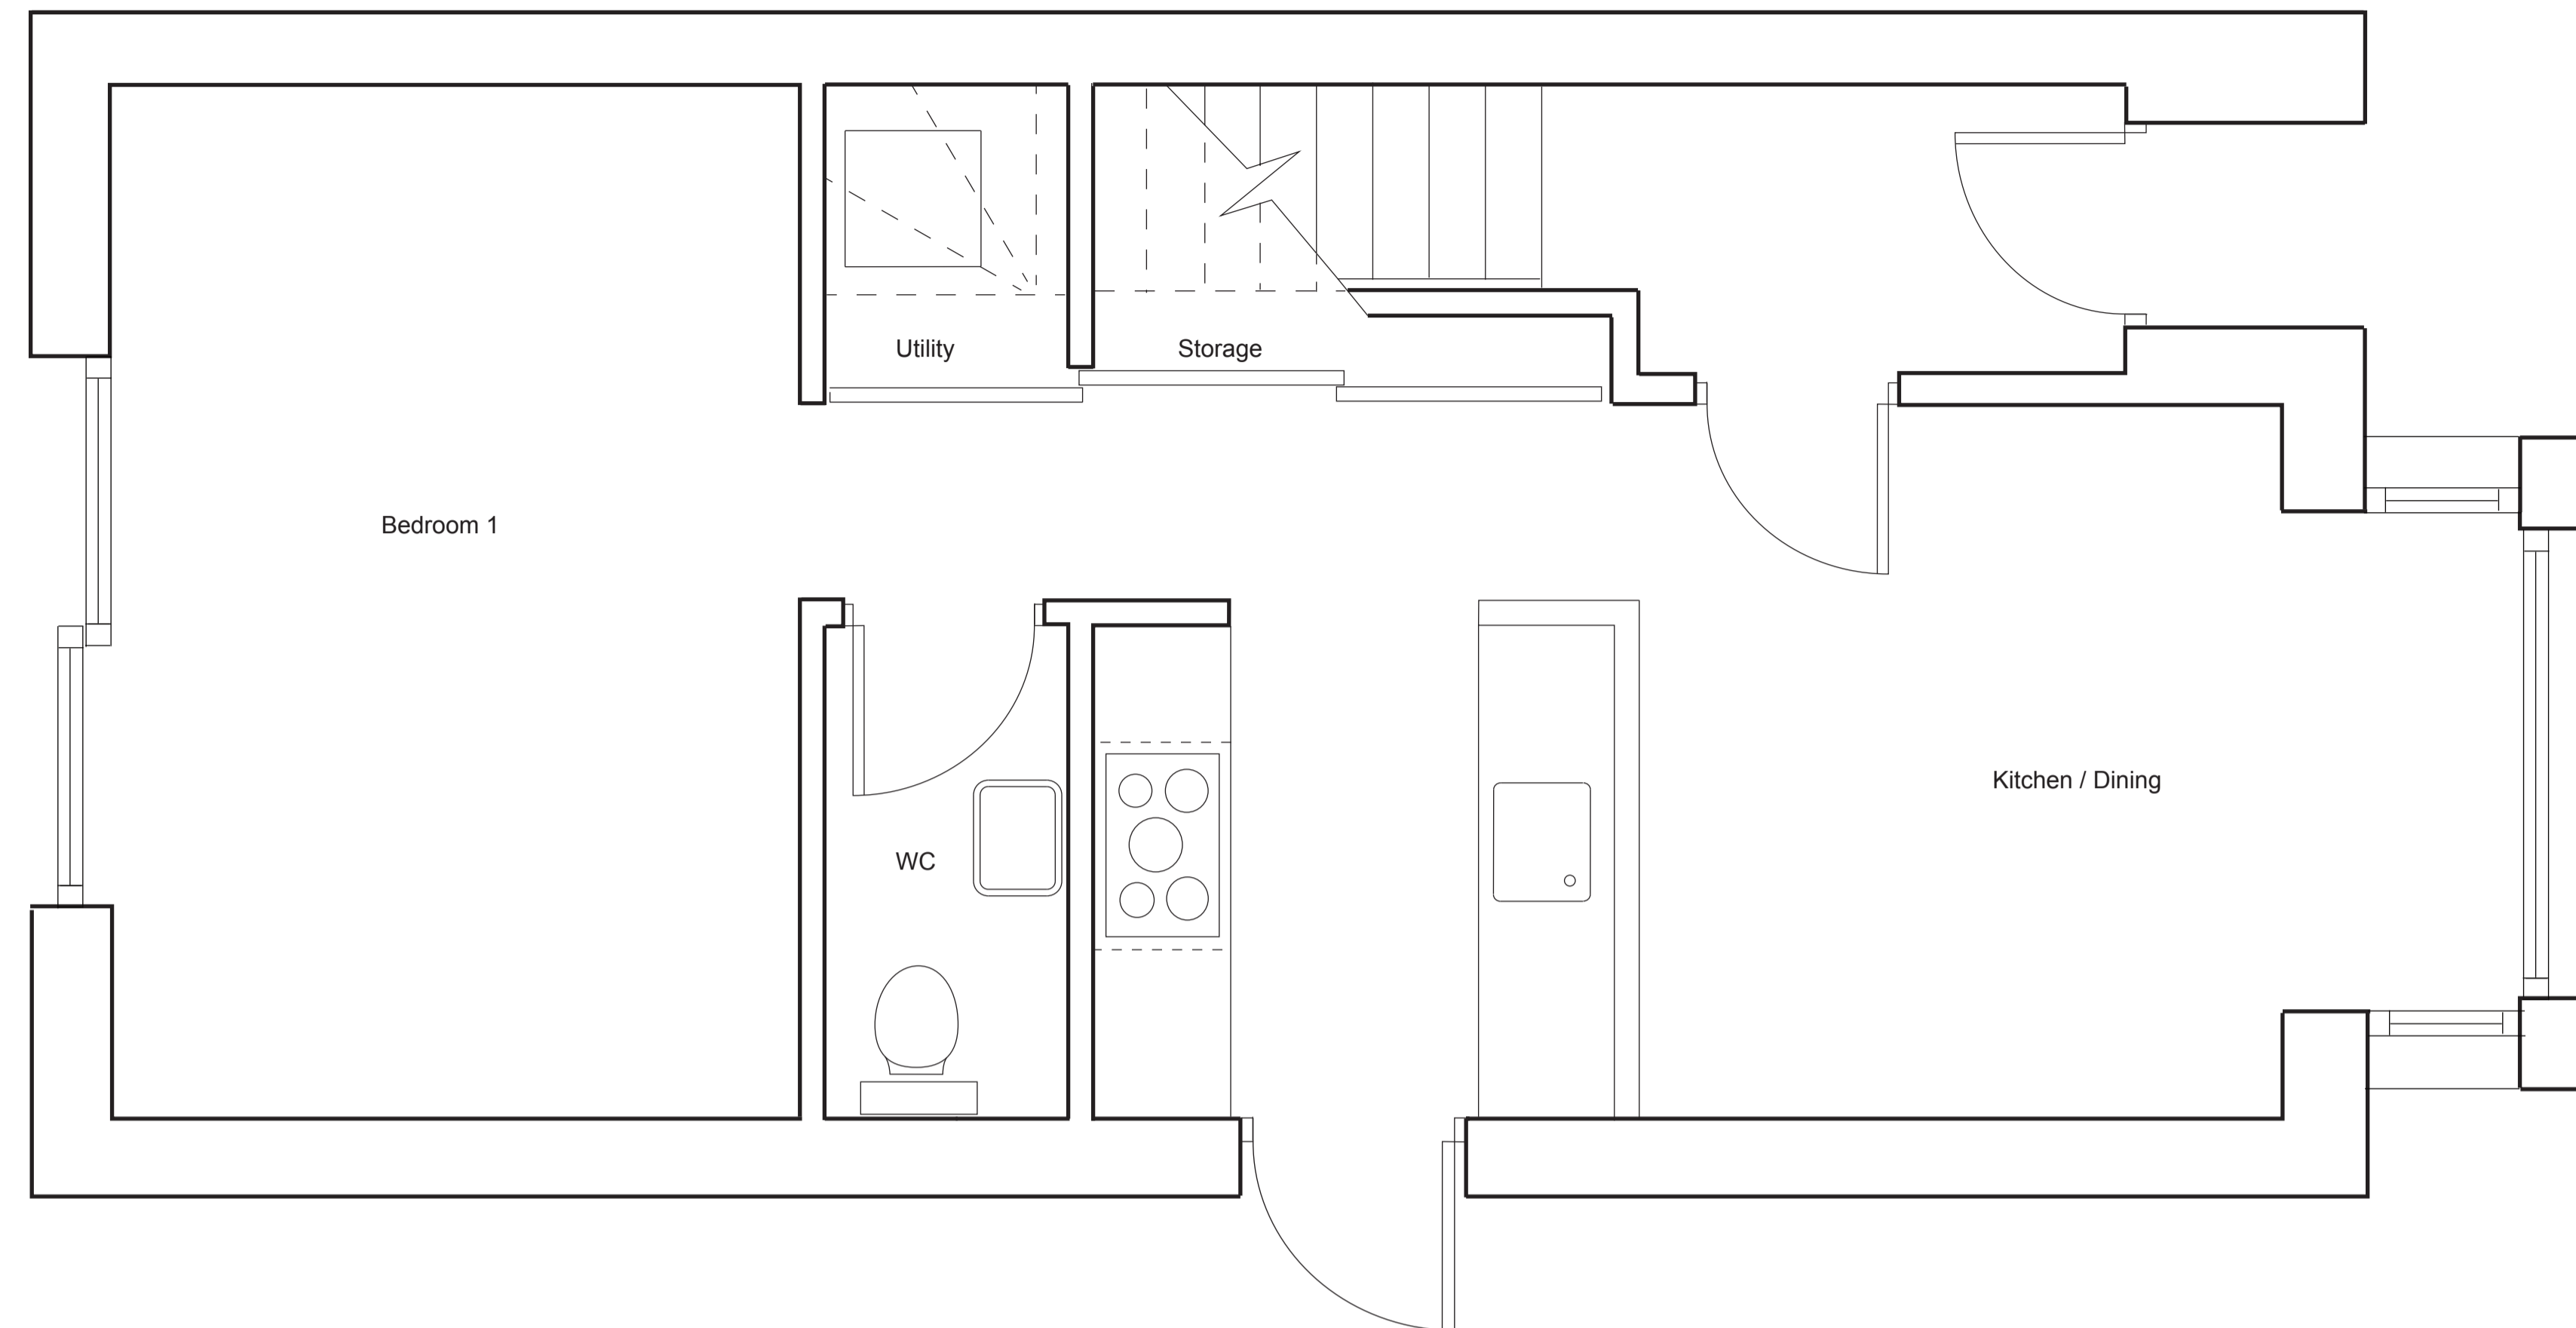

First Floor

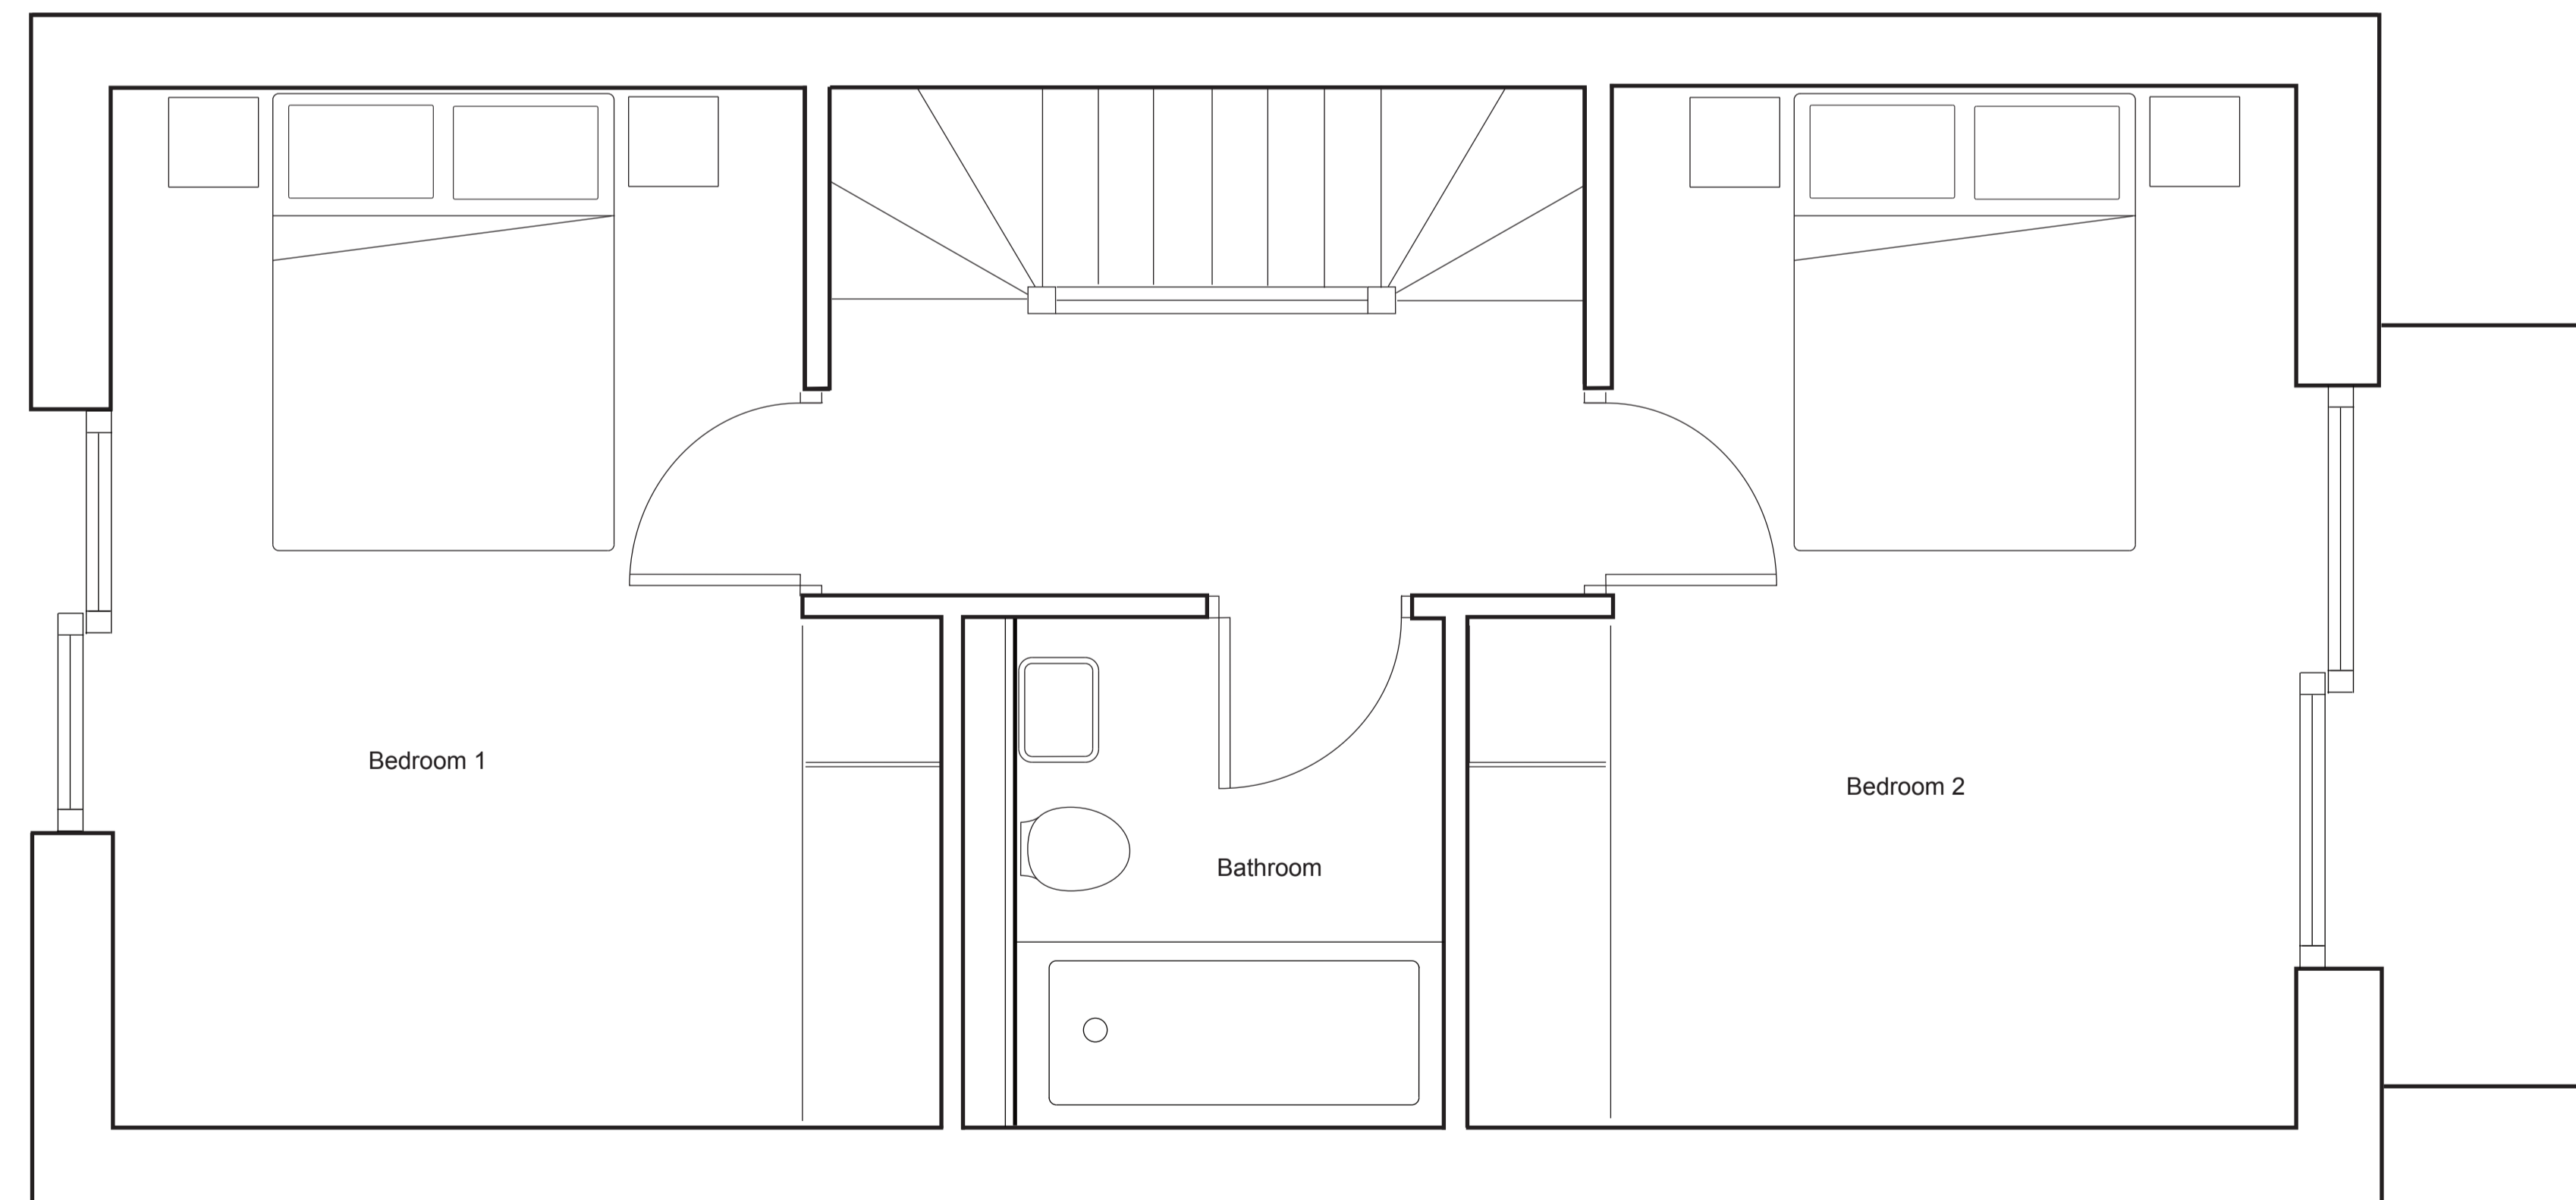

Revisions

Job: Rear of No.55 Lanner Hill
Lanner, Redruth TR16 6DB

Date: 06.12.2021

Title: Floor Plans

Drawing No: SK-02

HEMCOX architects

T: 01736 438 930 info@hemcox.co.uk
www.hemcox.co.uk

RIBA 

Chartered Practice


GENERAL NOTES:

This drawing is for planning application purposes only.


Do not scale from this drawing for construction purposes.

Any discrepancies between this drawing and any other architects drawing or specification or other consultant drawing or specification to be reported immediately.

This drawing must not be used for land transfer purposes, or for construction purposes unless accompanied by an Architects Instruction.

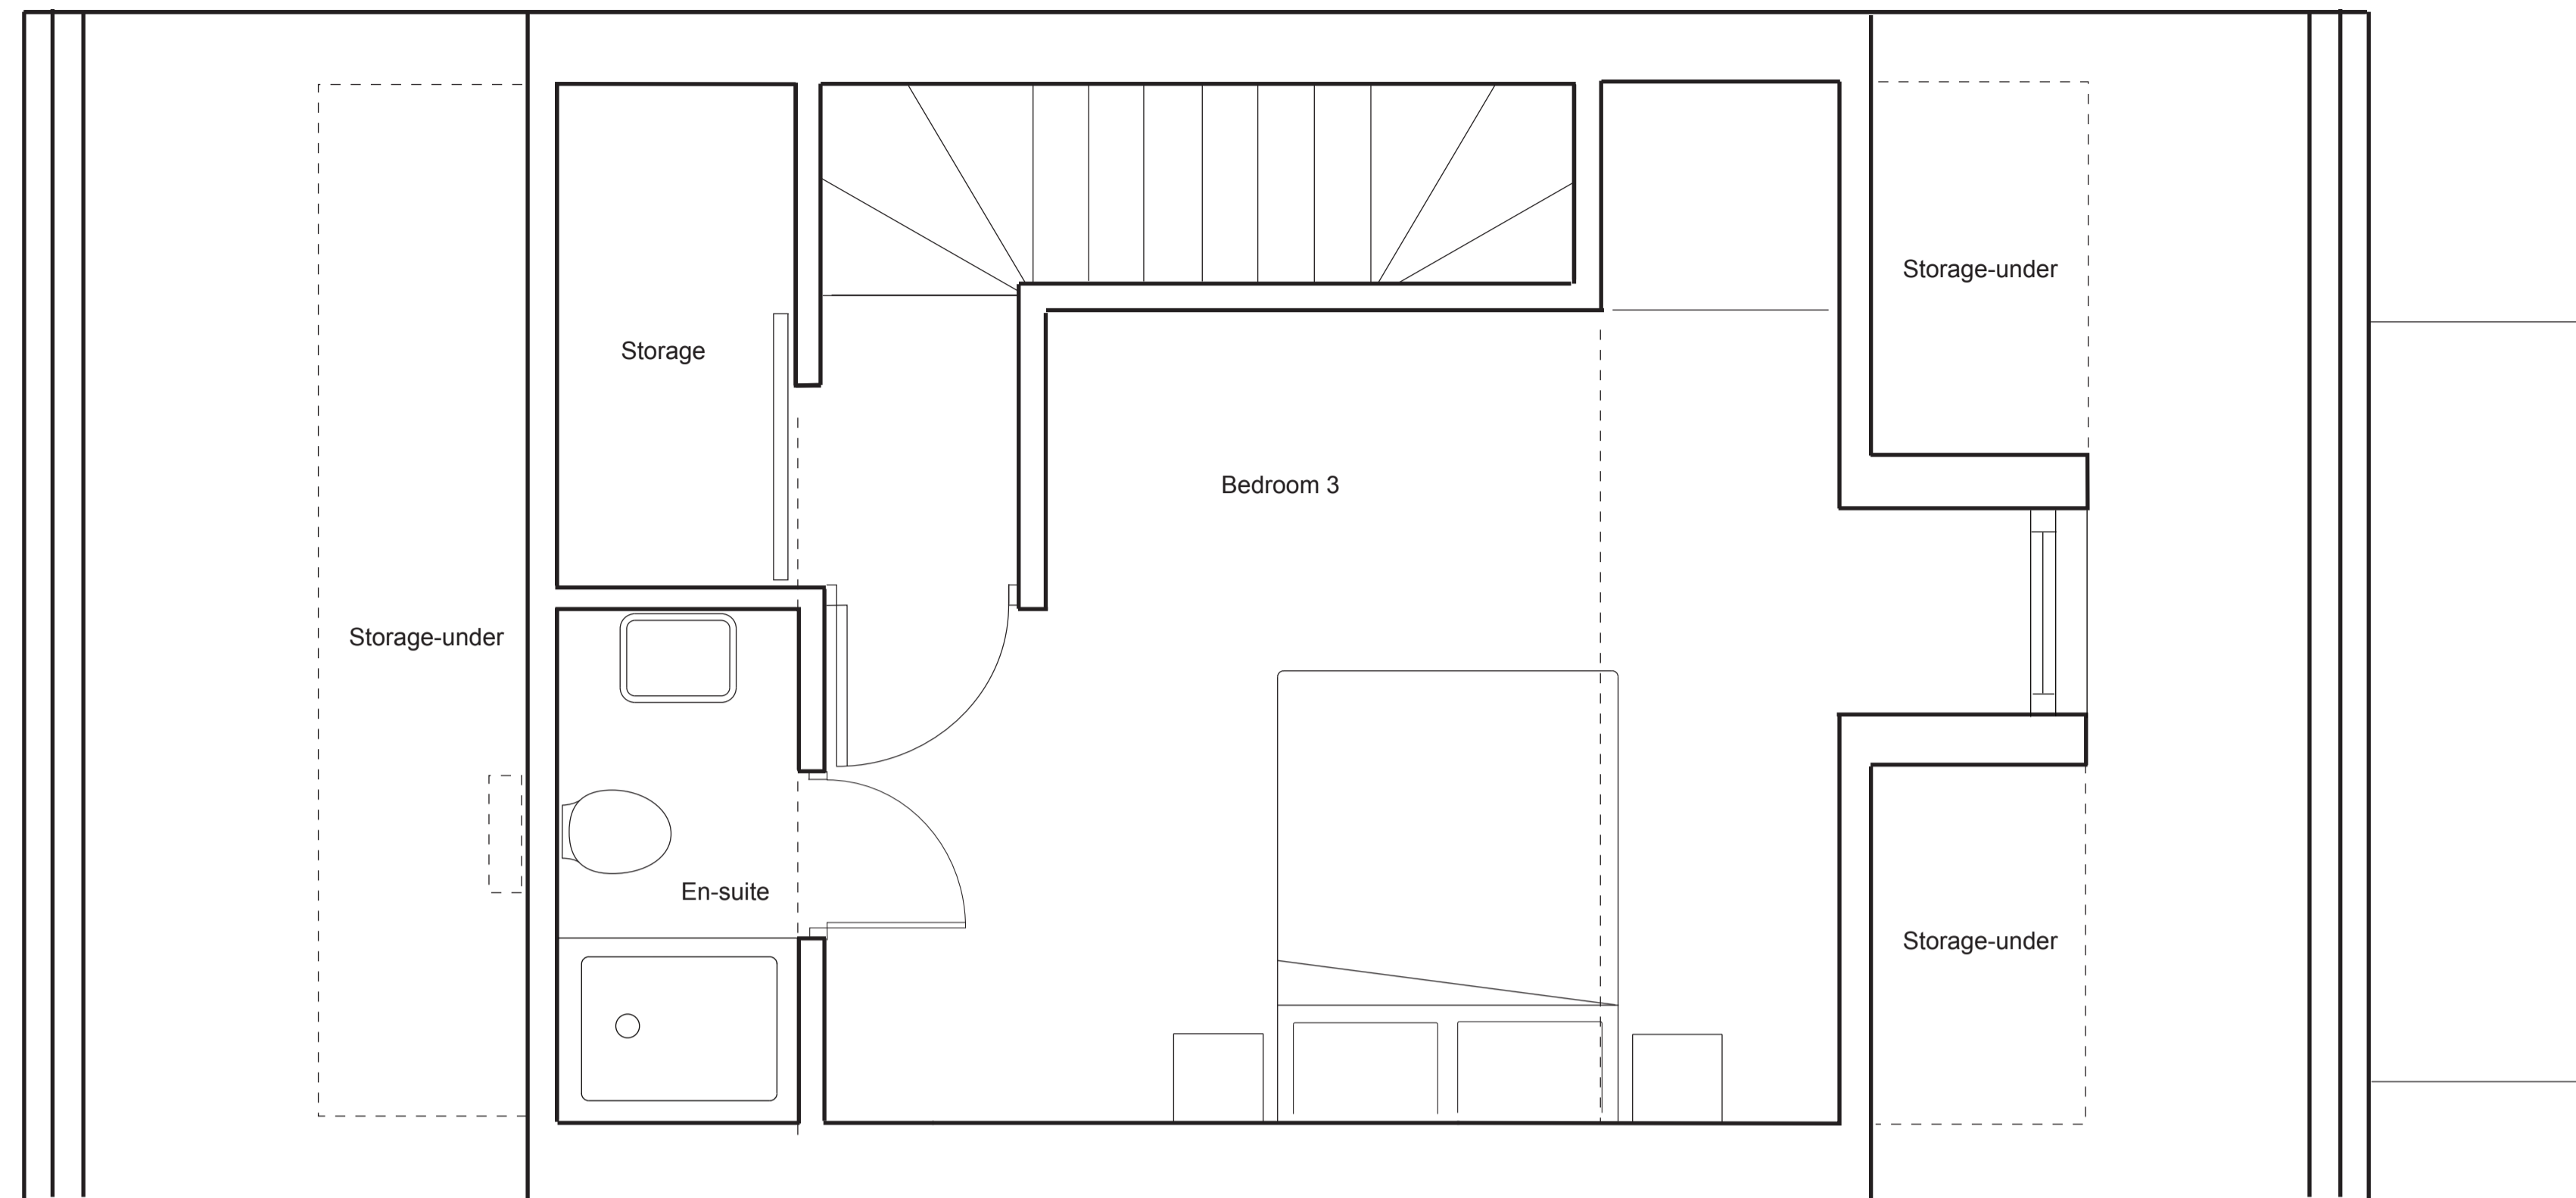

Attic Floor

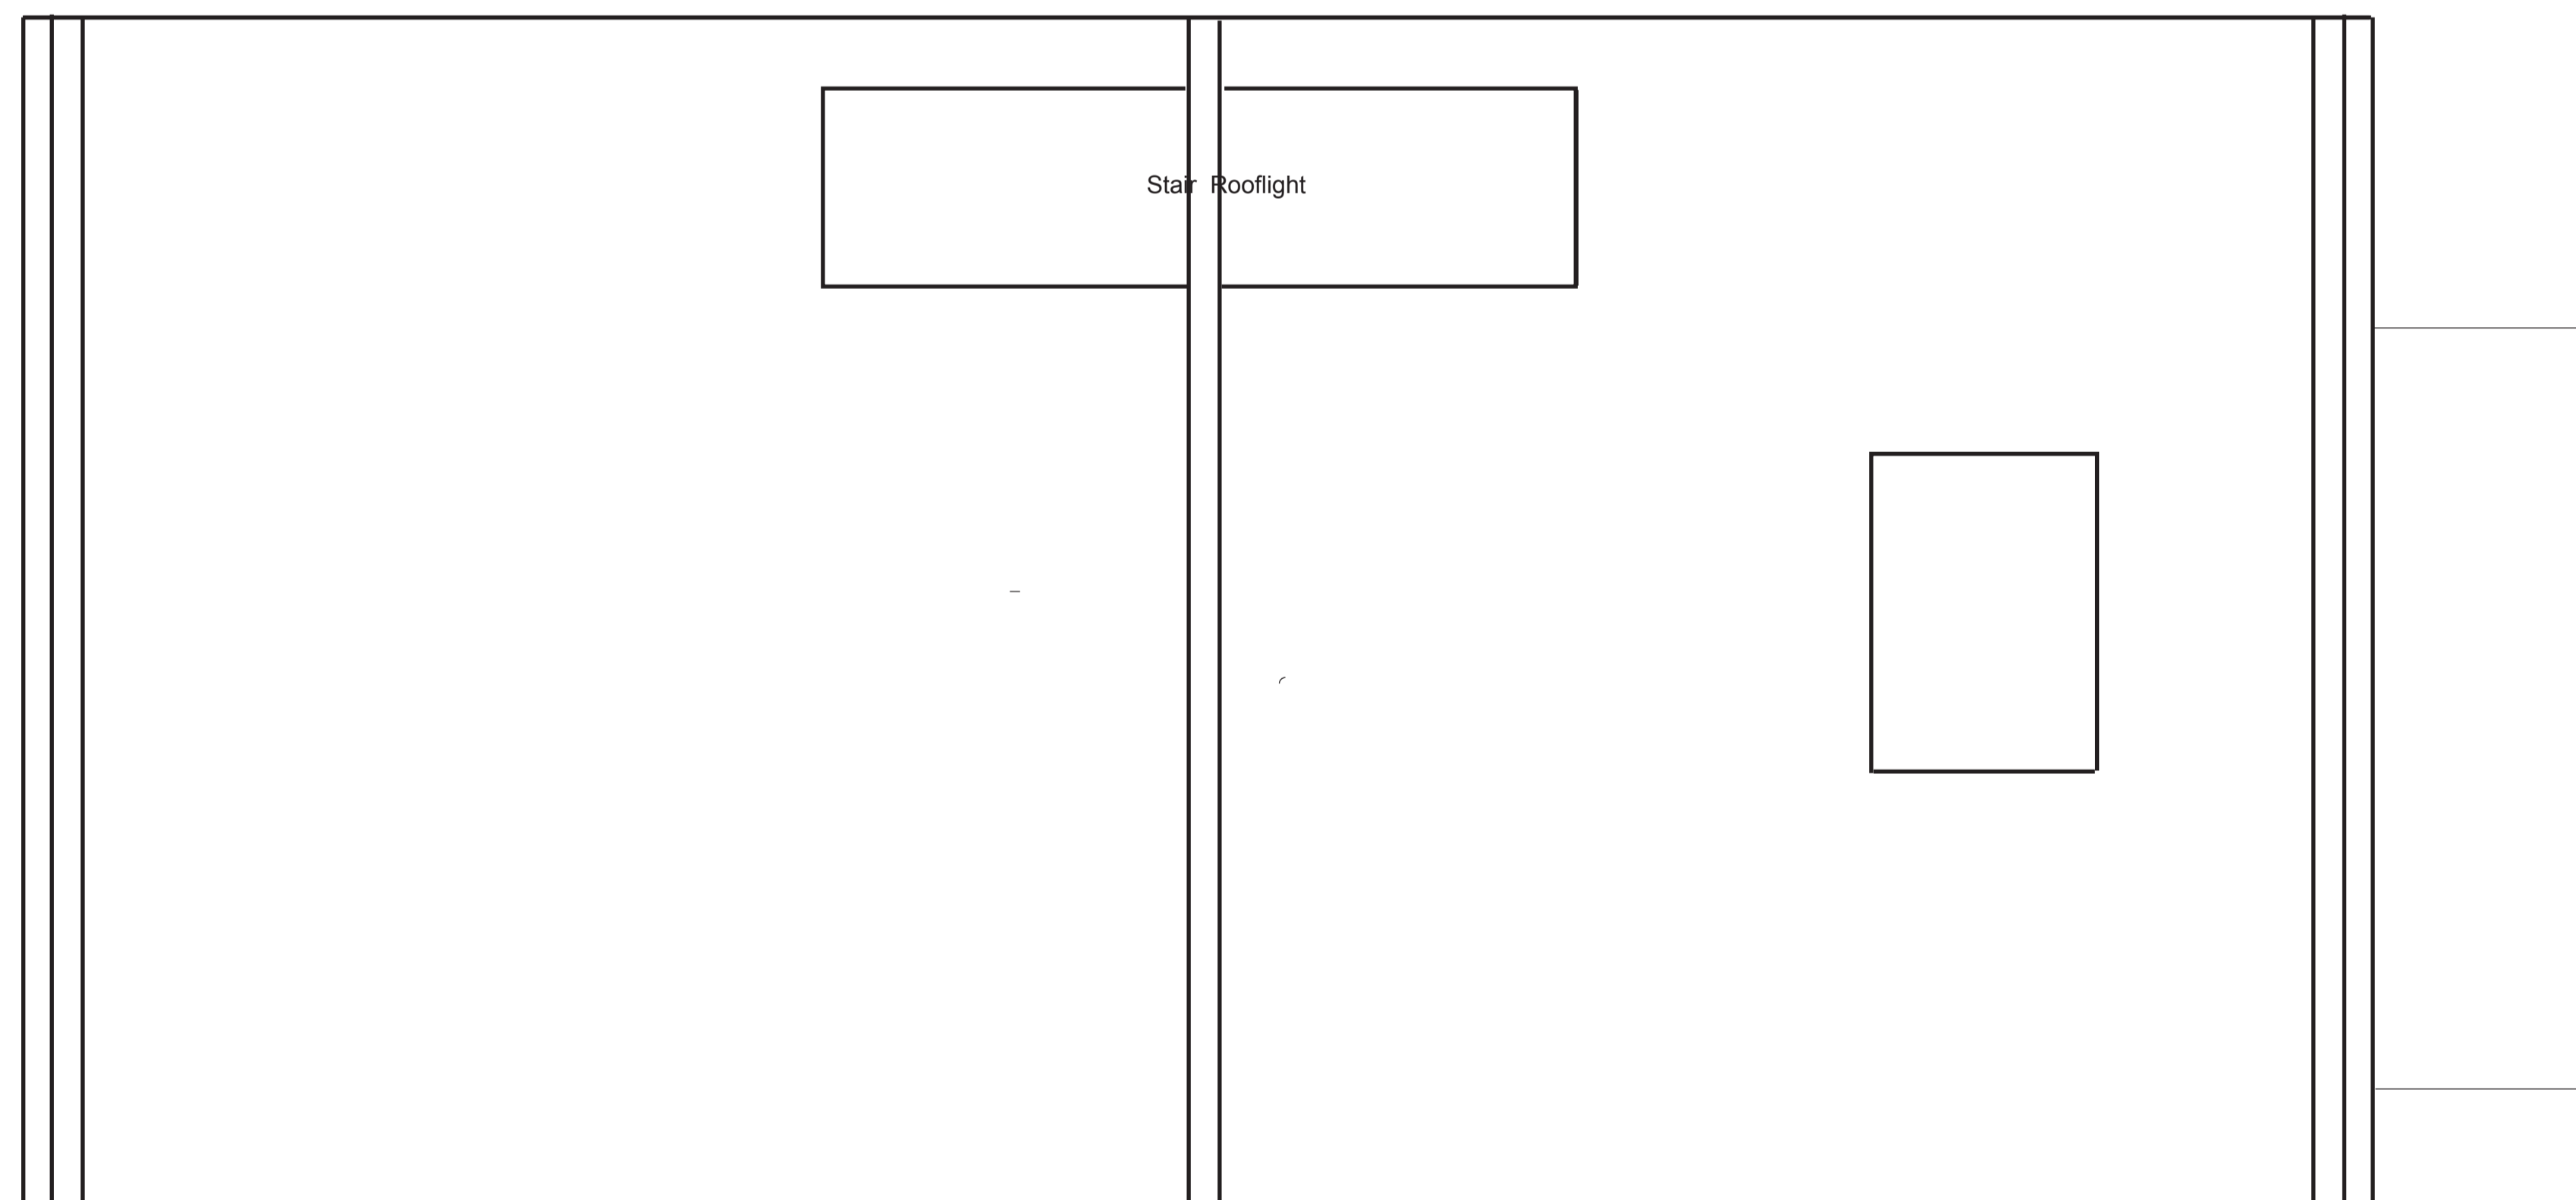

Roof Plan

Revisions

Job: Rear of No.55 Lanner Hill
Lanner, Redruth TR16 6DB

Date: 06.12.2021

Title: Floor Plans

Drawing No: SK-03

HEMCOX architects

T: 01736 438 930 info@hemcox.co.uk
www.hemcox.co.uk

RIBA 

Chartered Practice


GENERAL NOTES:

This drawing is for planning application purposes only.

Do not scale from this drawing for construction purposes.

Any discrepancies between this drawing and any other architects drawing or specification or other consultant drawing or specification to be reported immediately.

This drawing must not be used for land transfer purposes, or for construction purposes unless accompanied by an Architects Instruction.

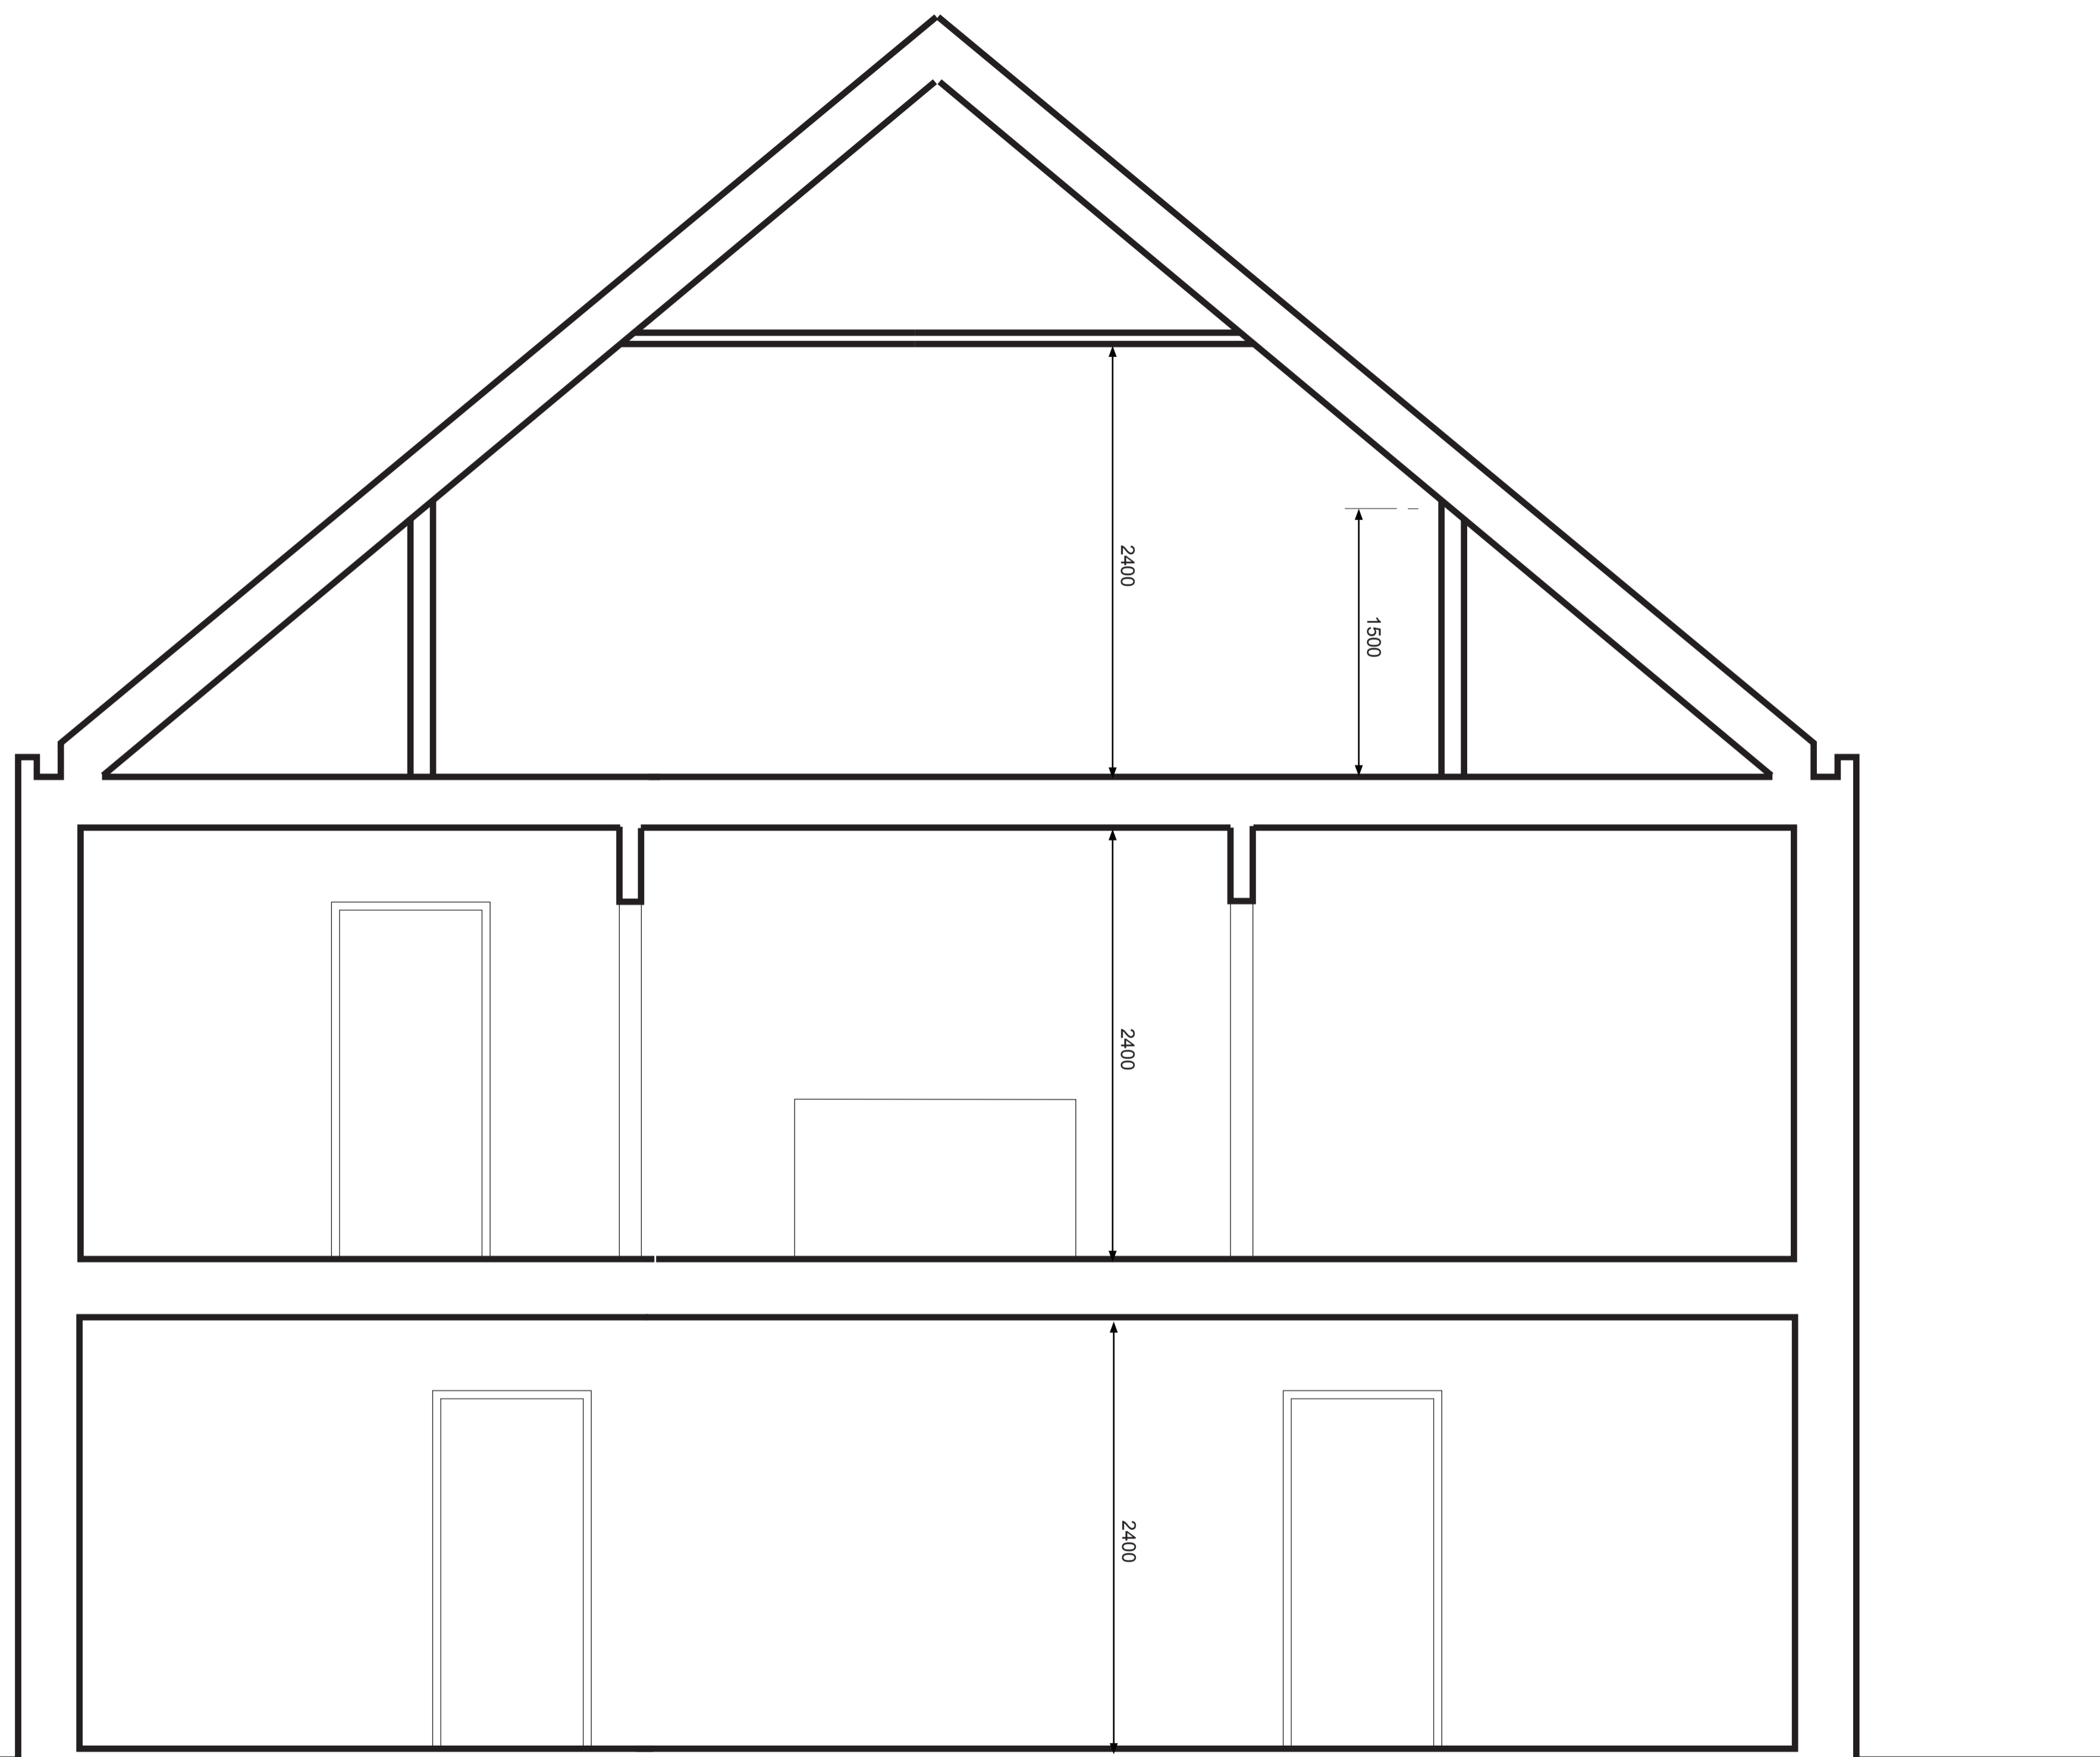

Typical Section

Revisions

Job: Rear of No.55 Lanner Hill
Lanner, Redruth TR16 6DB

Date: 06.12.2021

Title: Typical Section

Drawing No: SK-04

HEMCOX architects

T: 01736 438 930 info@hemcox.co.uk
www.hemcox.co.uk

RIBA 

Chartered Practice

GENERAL NOTES:

This drawing is for planning application purposes only.

Do not scale from this drawing for construction purposes.

Any discrepancies between this drawing and any other architects drawing or specification or other consultant drawing or specification to be reported immediately.

This drawing must not be used for land transfer purposes, or for construction purposes unless accompanied by an Architects Instruction.



EL-01 Front Elevation



EL-02 Rear Elevation



EL-03 Front Semi
Detached Elevation

Revisions

Job: Rear of No.55 Lanner Hill
Lanner, Redruth TR16 6DB

Date: 06.12.2021

Title: Elevations


Drawing No: SK-05

HEMCOX architects

T: 01736 438 930 info@hemcox.co.uk
www.hemcox.co.uk

RIBA 

Chartered Practice

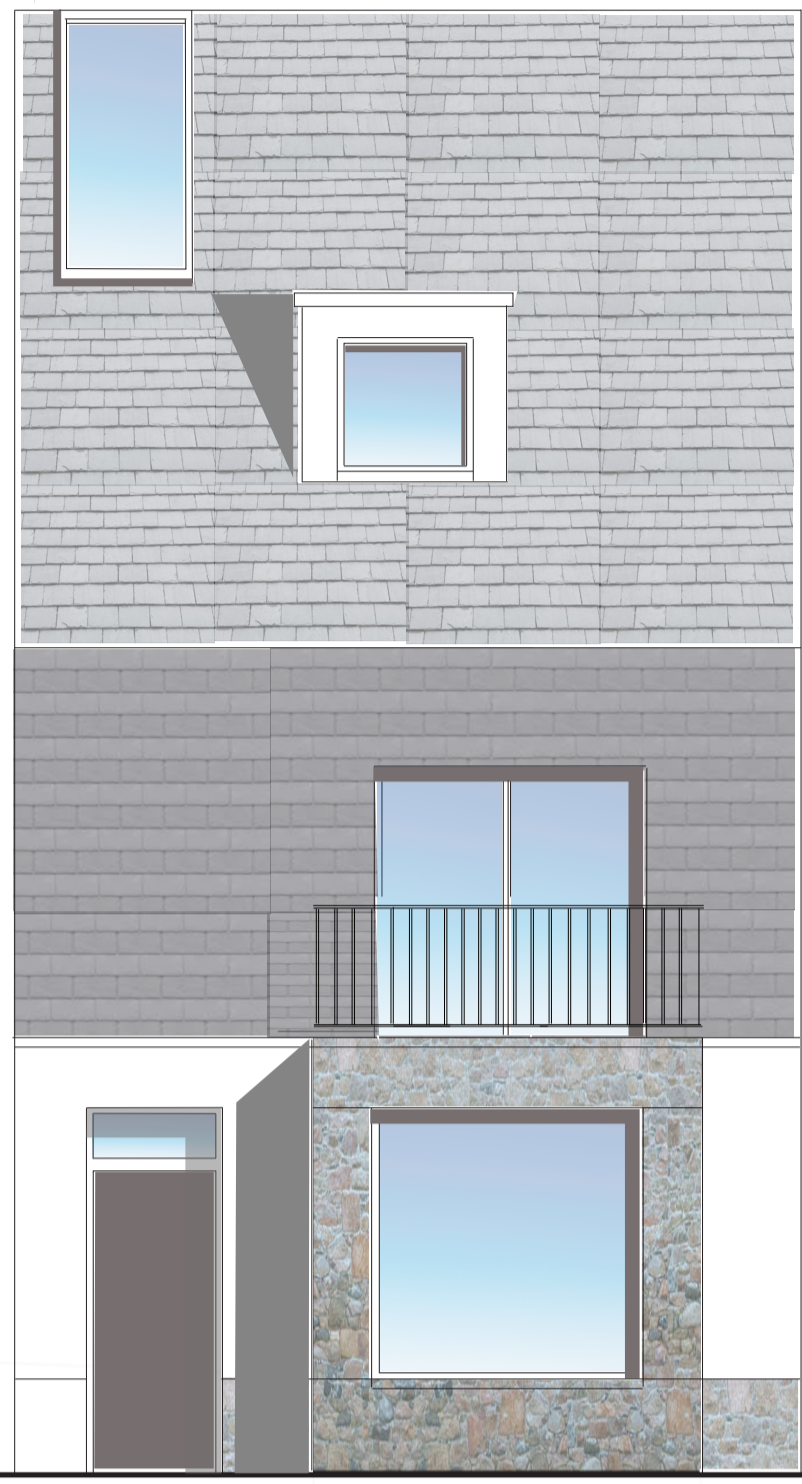

EL-04 Front Elevation



EL-05 Rear Elevation



EL-06 Front Semi Detached Elevation

GENERAL NOTES:

This drawing is for planning application purposes only.

Do not scale from this drawing for construction purposes.

Any discrepancies between this drawing and any other architects drawing or specification or other consultant drawing or specification to be reported immediately.

This drawing must not be used for land transfer purposes, or for construction purposes unless accompanied by an Architects Instruction.

Revisions

Job: Rear of No.55 Lanner Hill
Lanner, Redruth TR16 6DB

Date: 06.12.2021

Title: Elevations (Balcony)

Drawing No: SK-06

HEMCOX architects

T: 01736 438 930 info@hemcox.co.uk
www.hemcox.co.uk

RIBA 

Chartered Practice


GENERAL NOTES:

This drawing is for planning application purposes only.


Do not scale from this drawing for construction purposes.

Any discrepancies between this drawing and any other architects drawing or specification or other consultant drawing or specification to be reported immediately.

This drawing must not be used for land transfer purposes, or for construction purposes unless accompanied by an Architects Instruction.

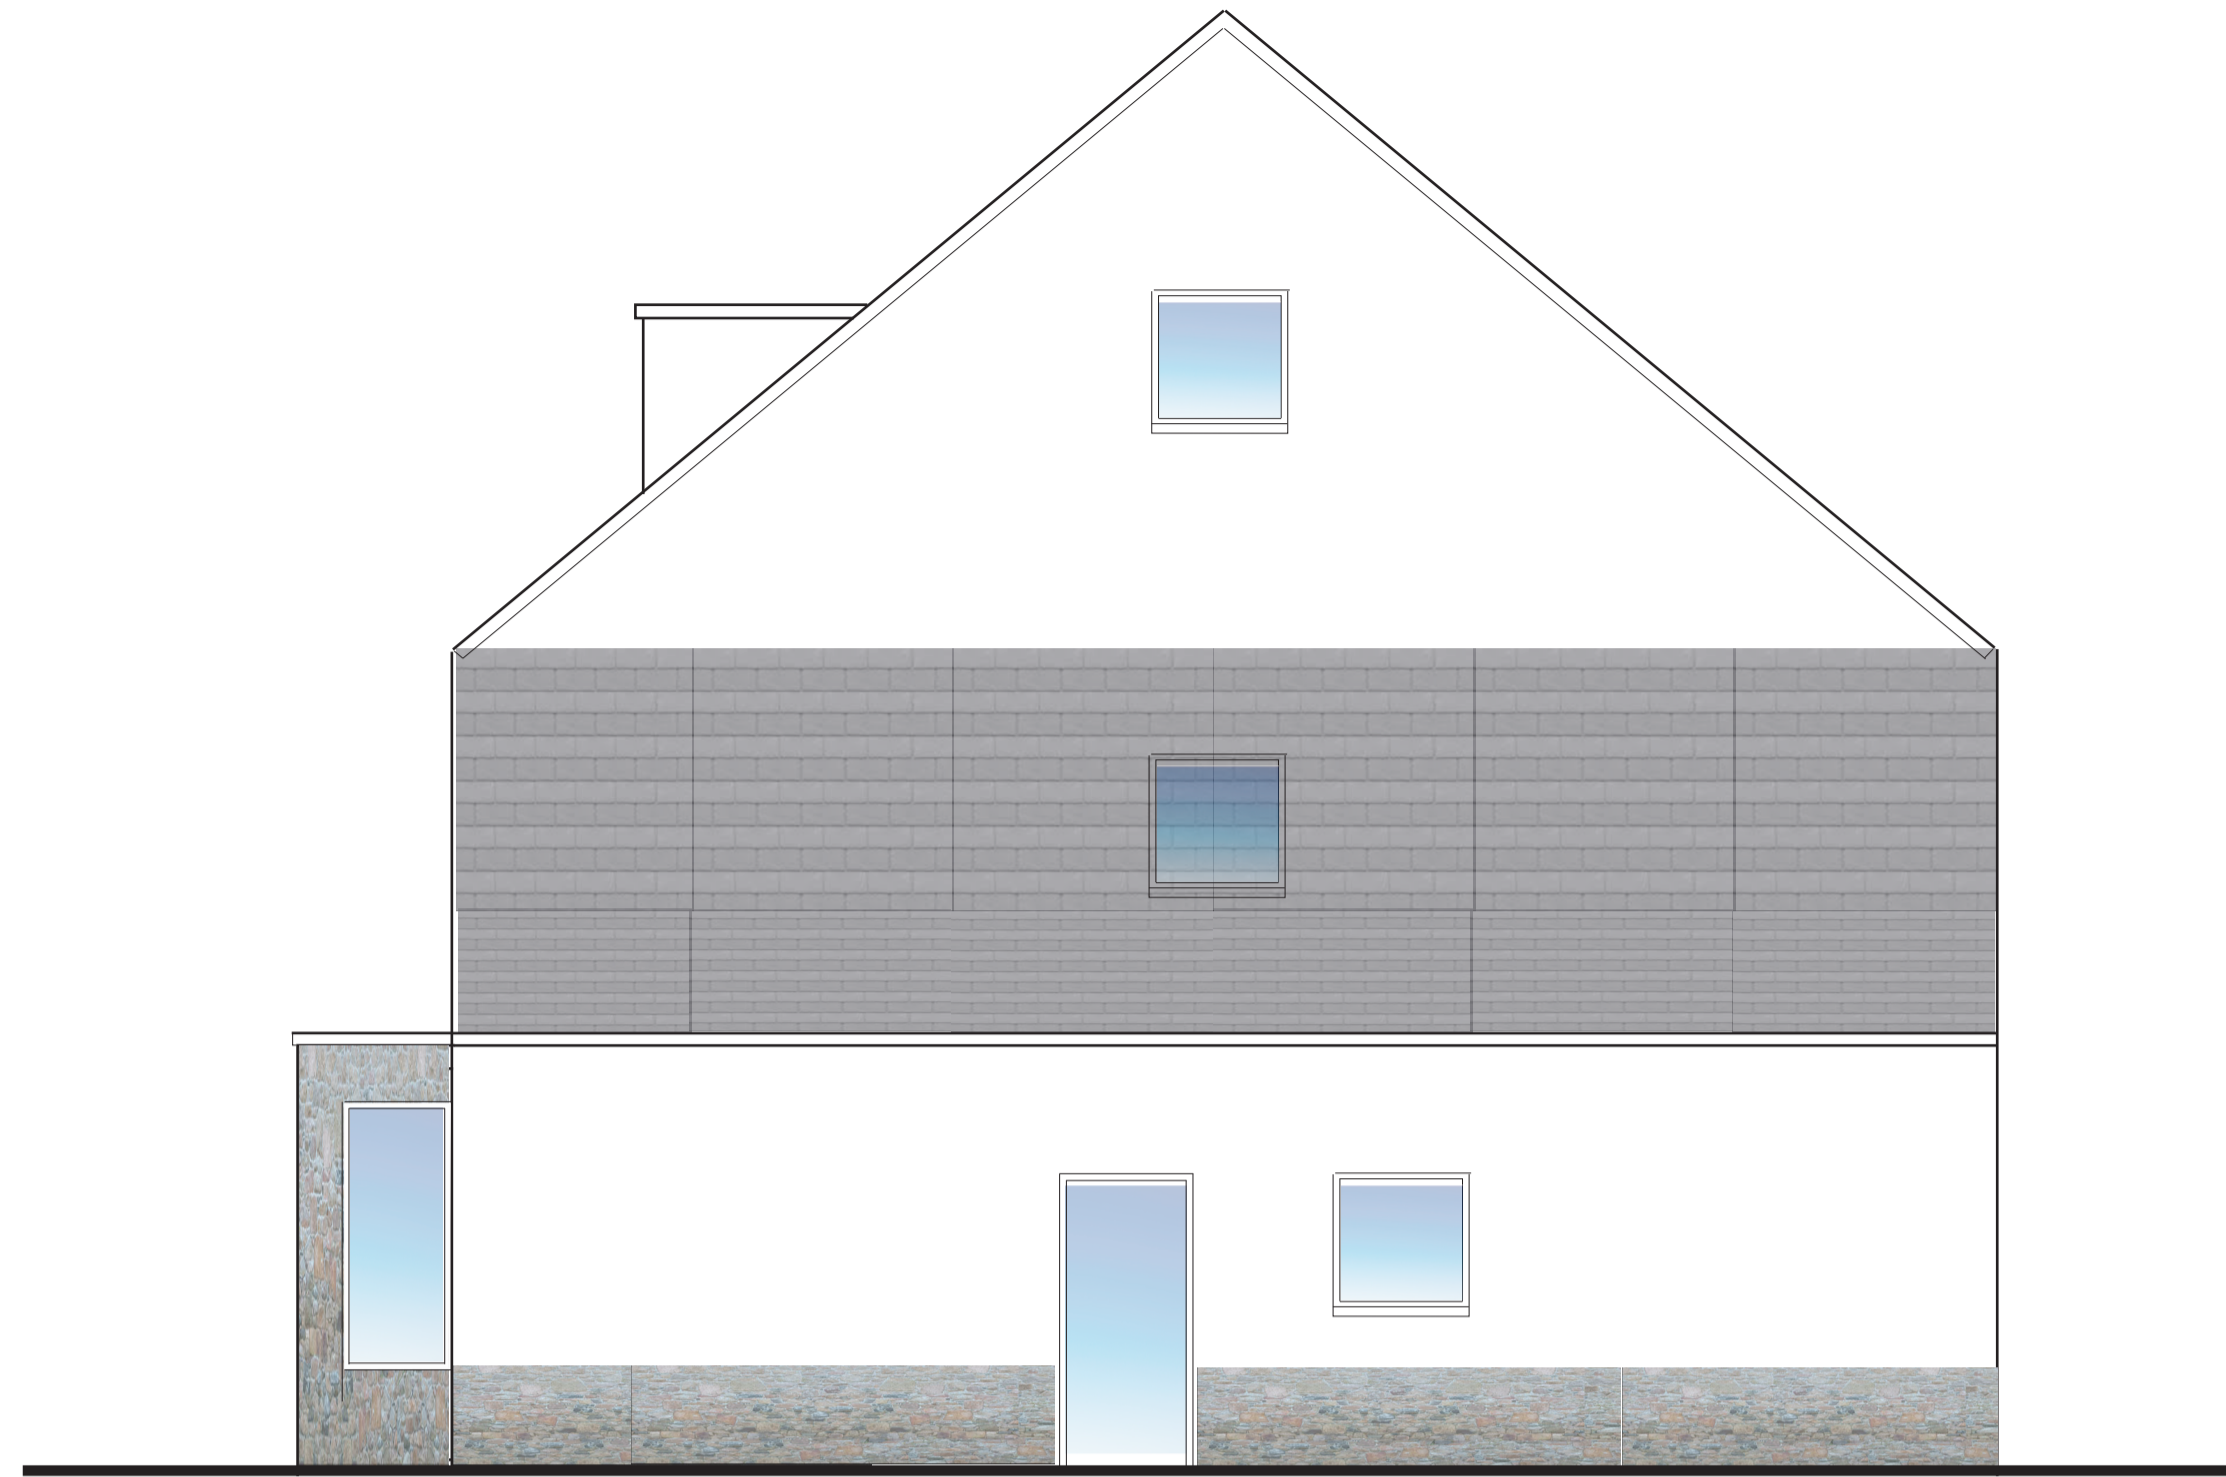

EL-07 Side Elevation

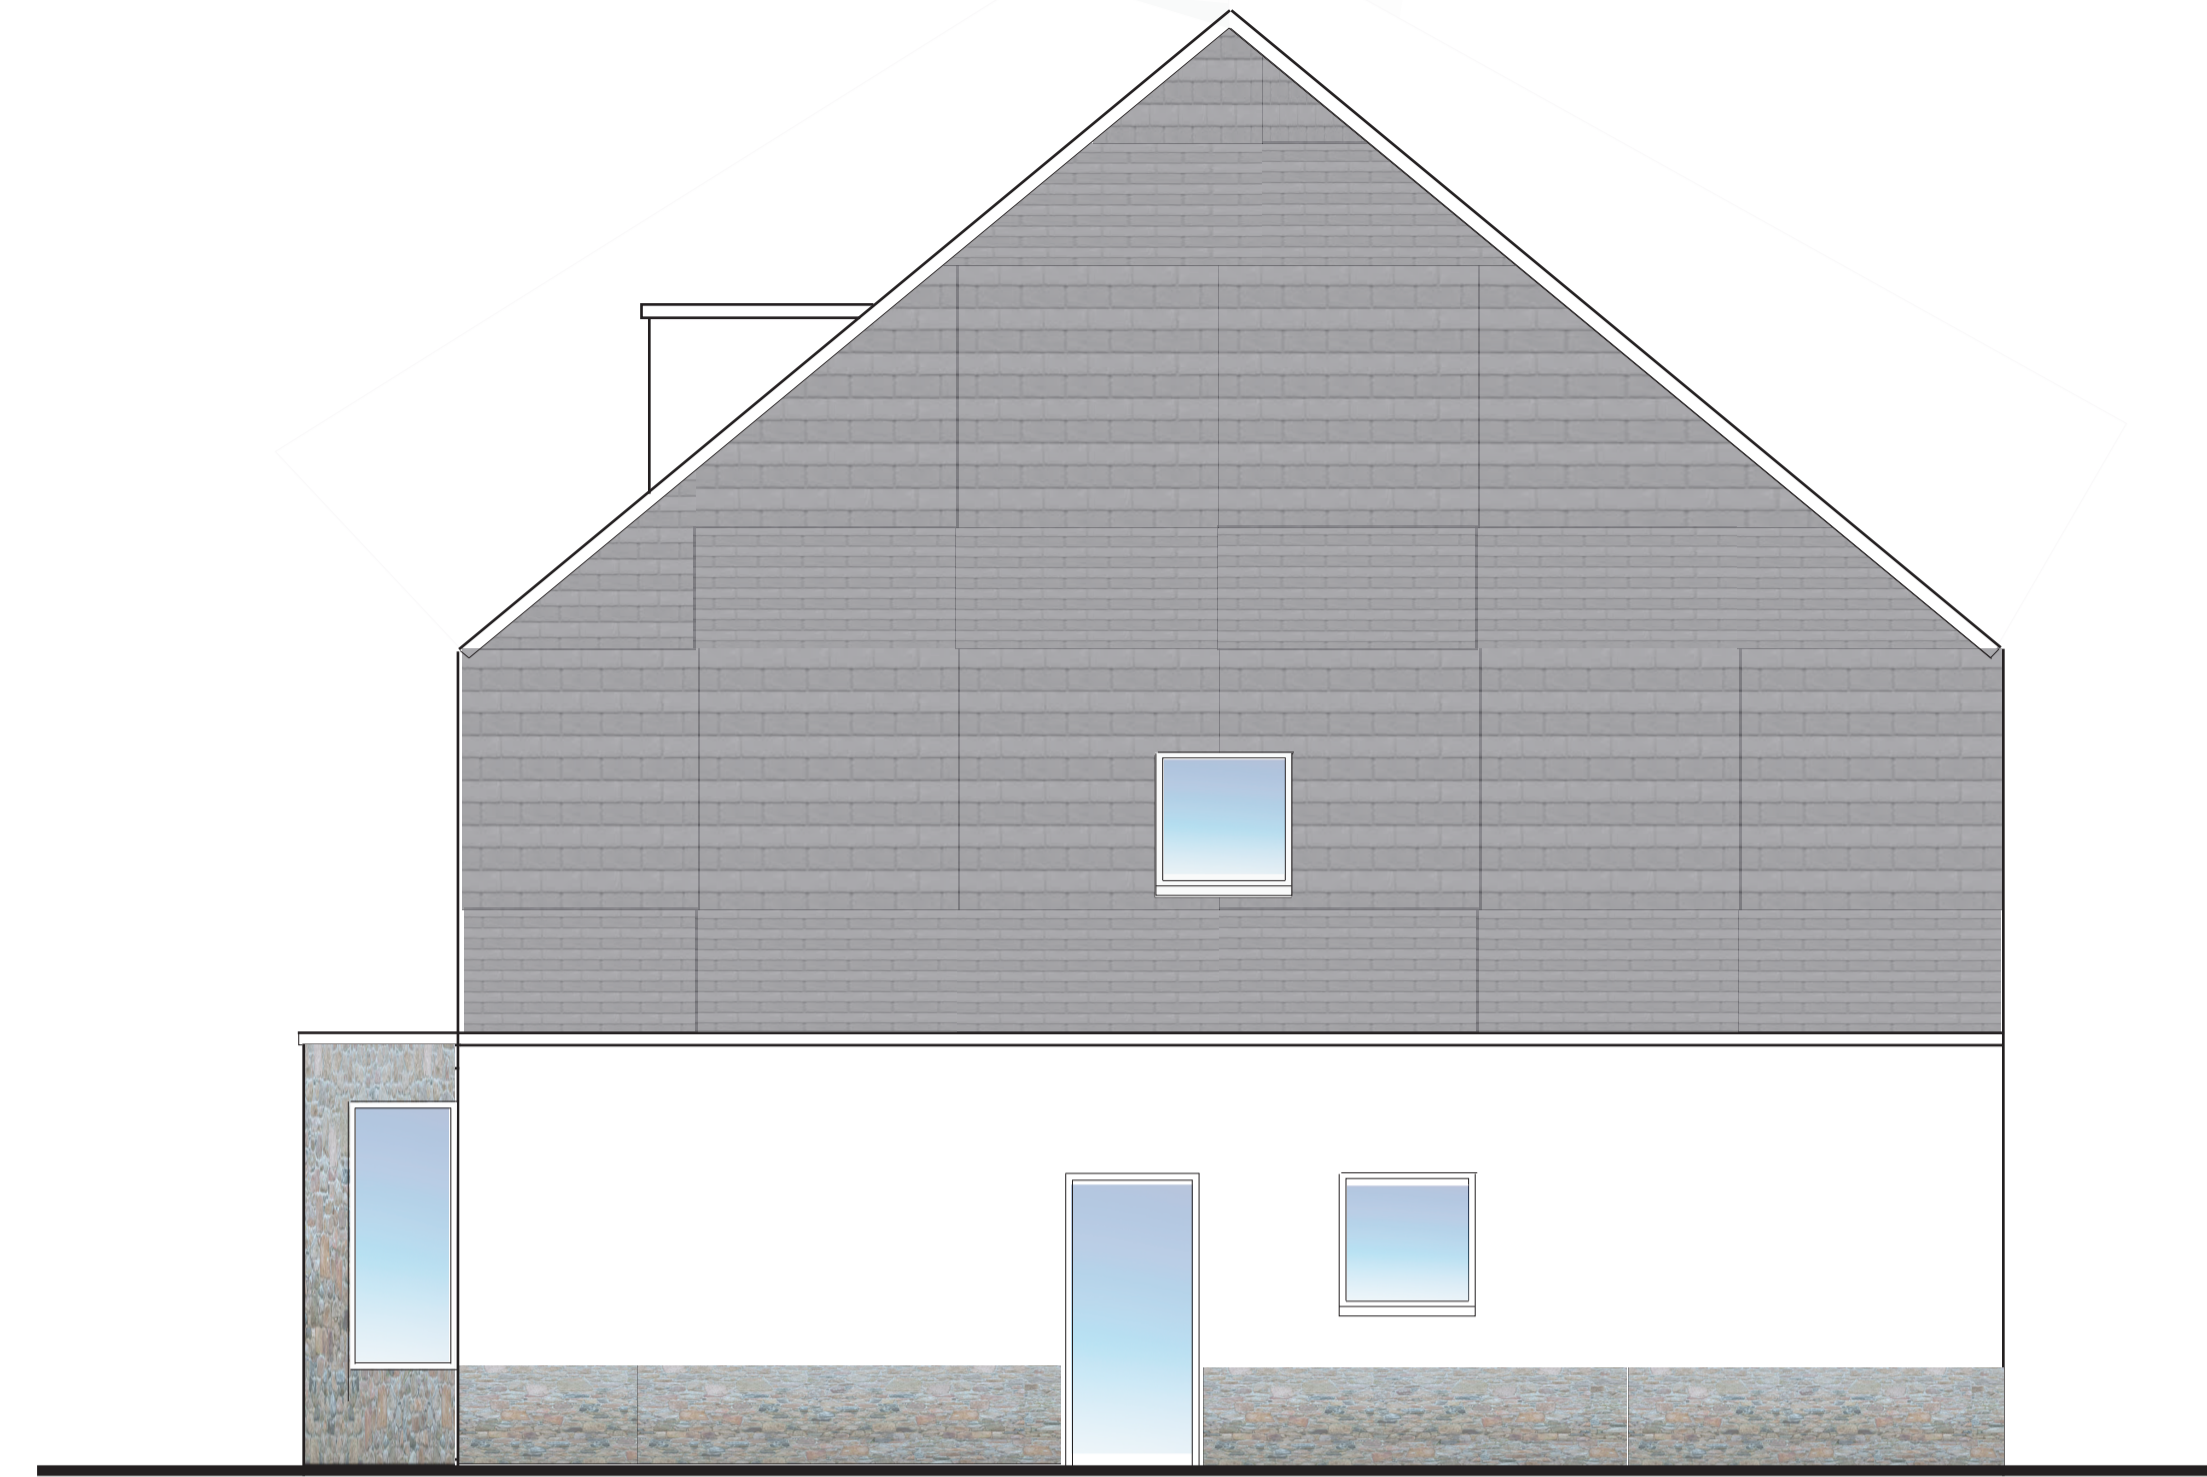

EL-09 Side Elevation



EL-08 Side Elevation

Revisions

Job: Rear of No.55 Lanner Hill
Lanner, Redruth TR16 6DB

Date: 06.12.2021

Title: Side Elevations

Drawing No: SK-07

HEMCOX architects

T: 01736 438 930 info@hemcox.co.uk
www.hemcox.co.uk

RIBA 

Chartered Practice

EL-10 Composite Road Elevation


GENERAL NOTES:

This drawing is for planning application purposes only.

Do not scale from this drawing for construction purposes.

Any discrepancies between this drawing and any other architects drawing or specification or other consultant drawing or specification to be reported immediately.

This drawing must not be used for land transfer purposes, or for construction purposes unless accompanied by an Architects Instruction.

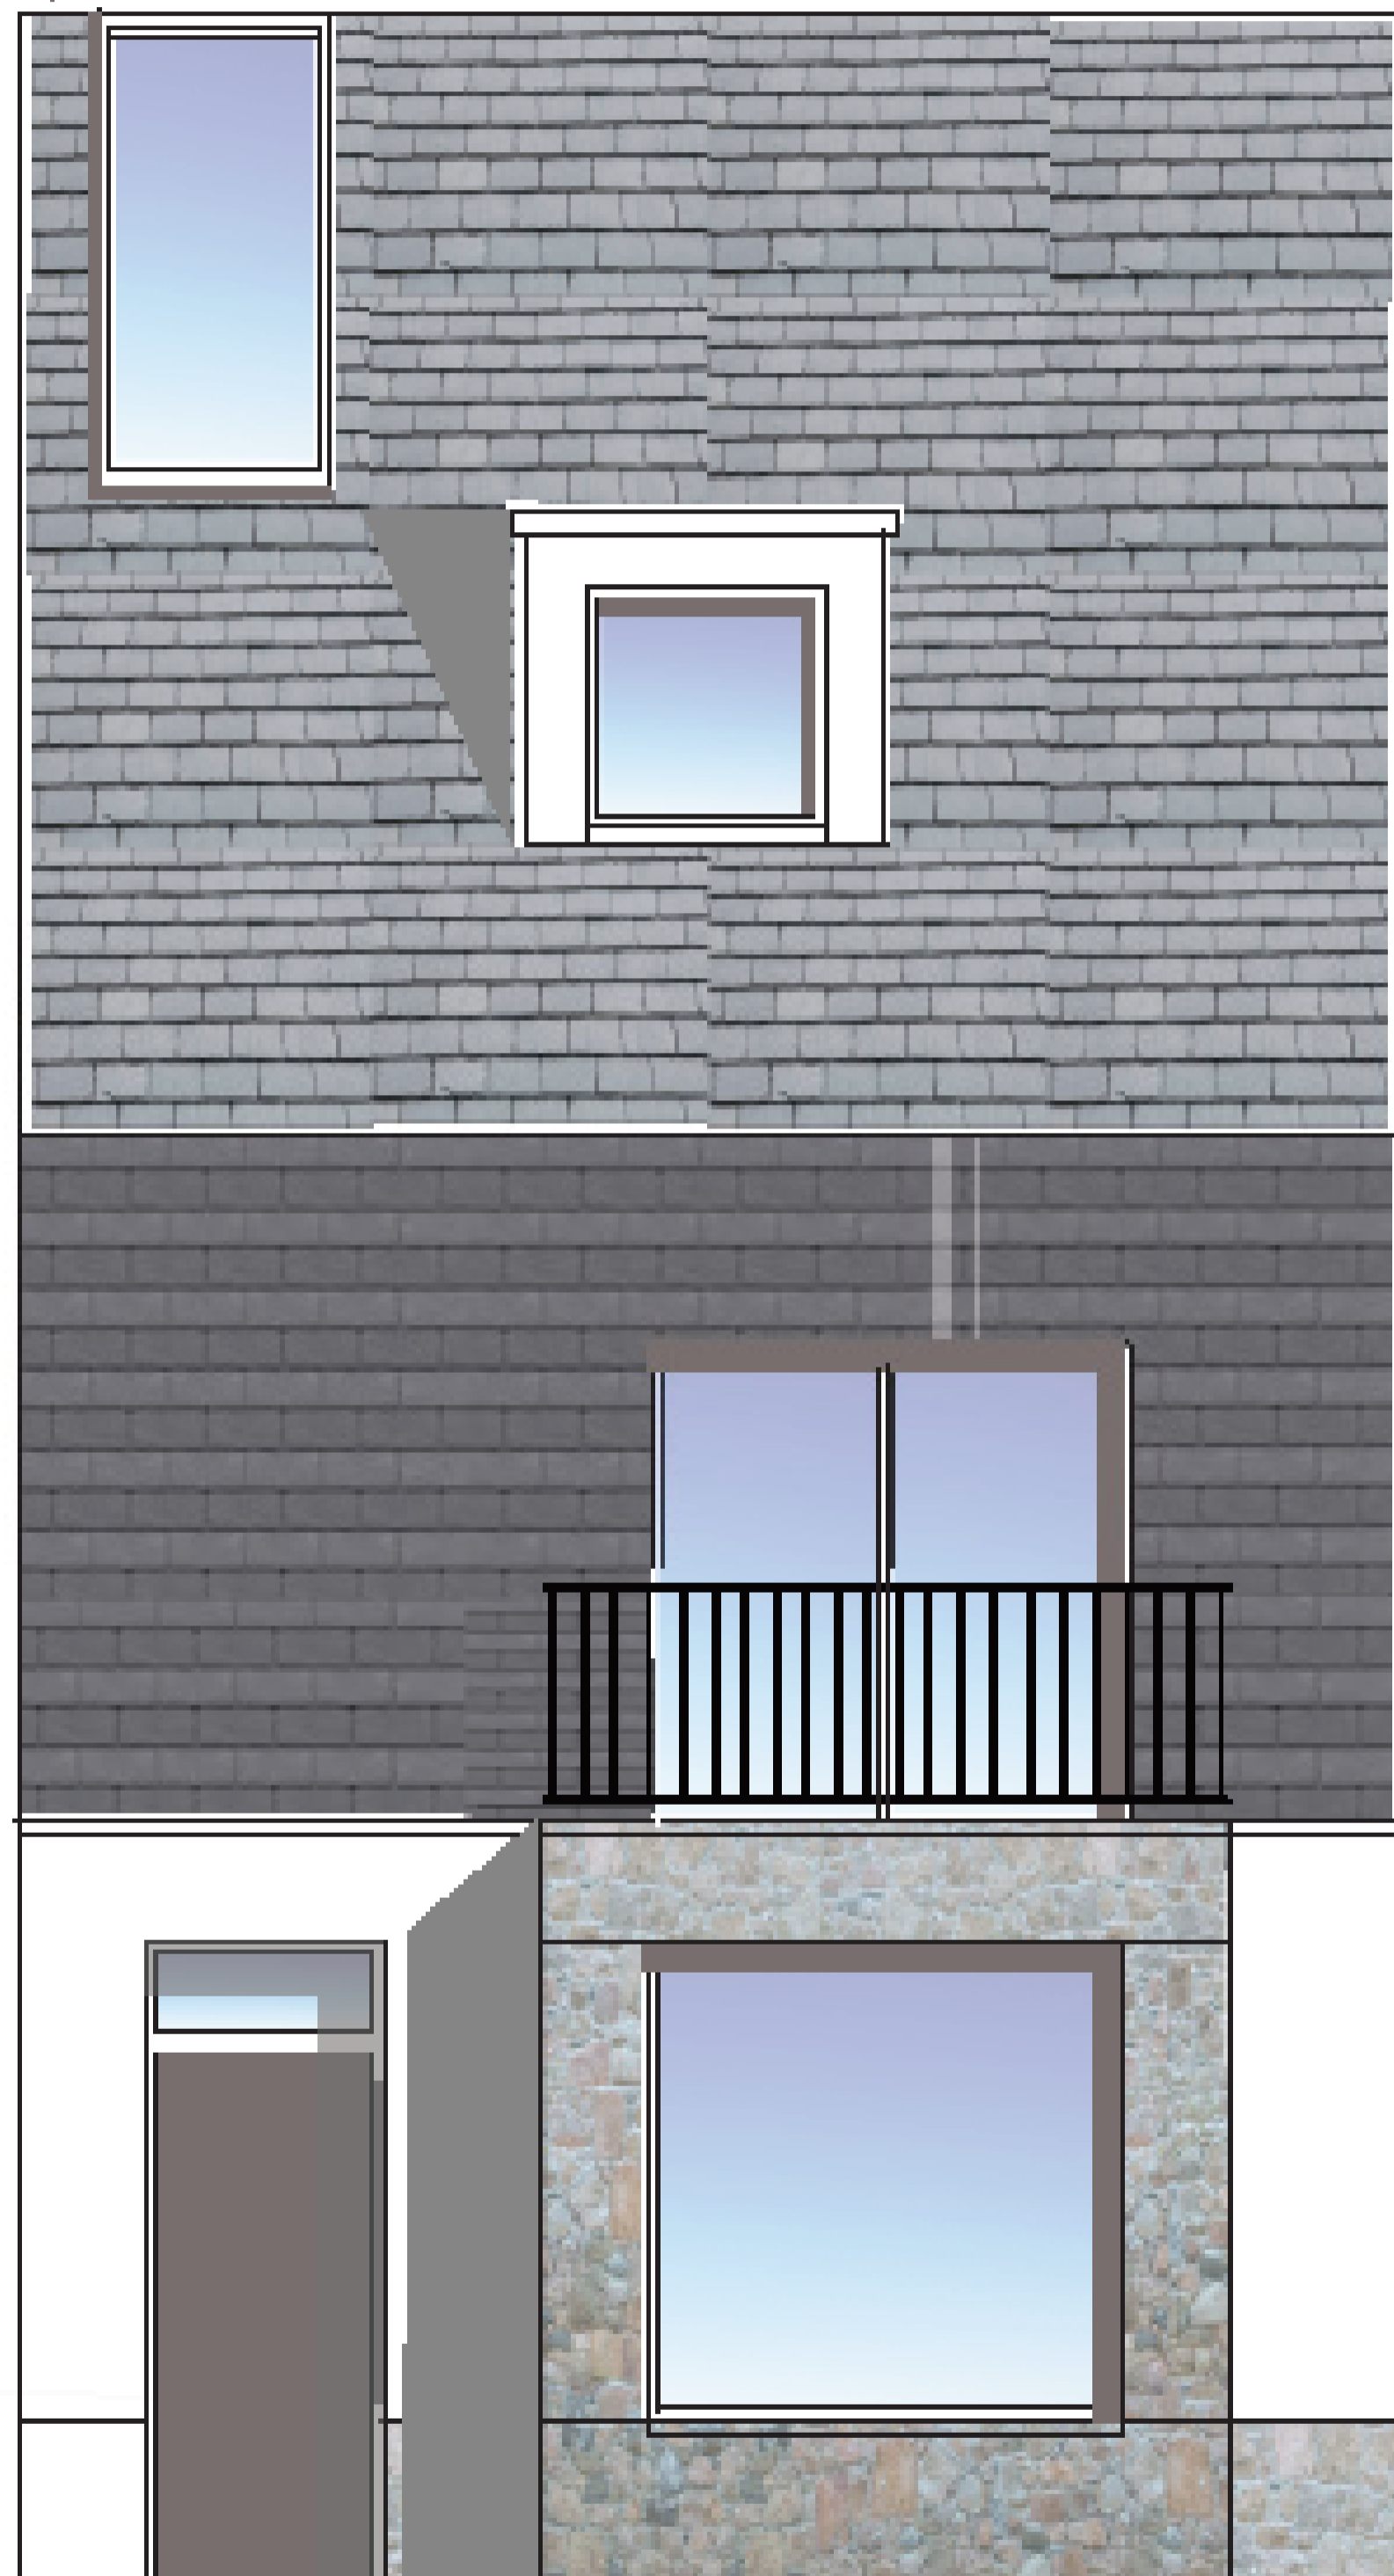

Revisions

Job: Rear of No.55 Lanner Hill
Lanner, Redruth TR16 6DB

Date: 06.12.2021

Title: Composite Elevations
(Full Balcony)


Drawing No: SK-08

HEMCOX architects


T: 01736 438 930 info@hemcox.co.uk
www.hemcox.co.uk

RIBA 


Chartered Practice

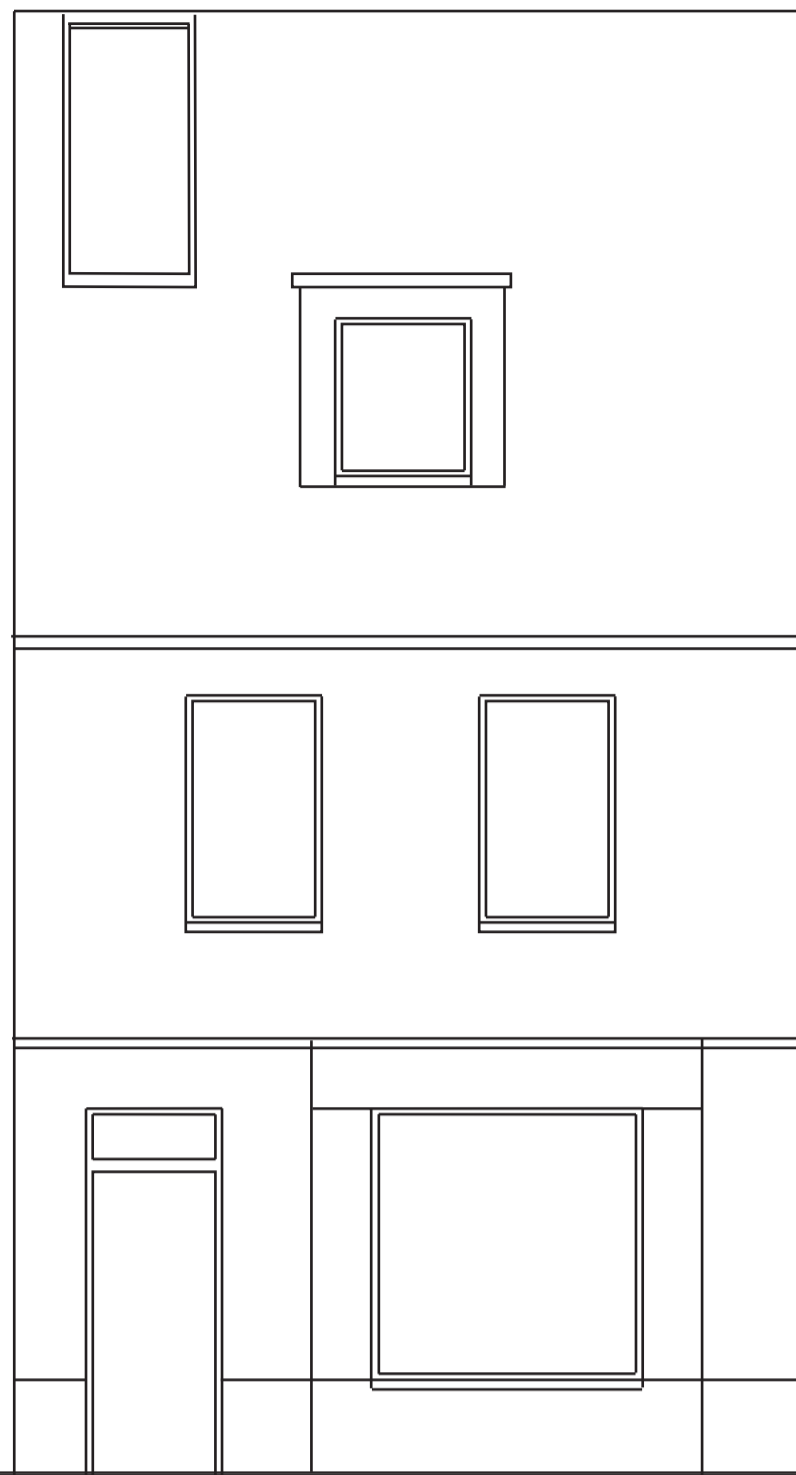

EL-11 Front Elevation

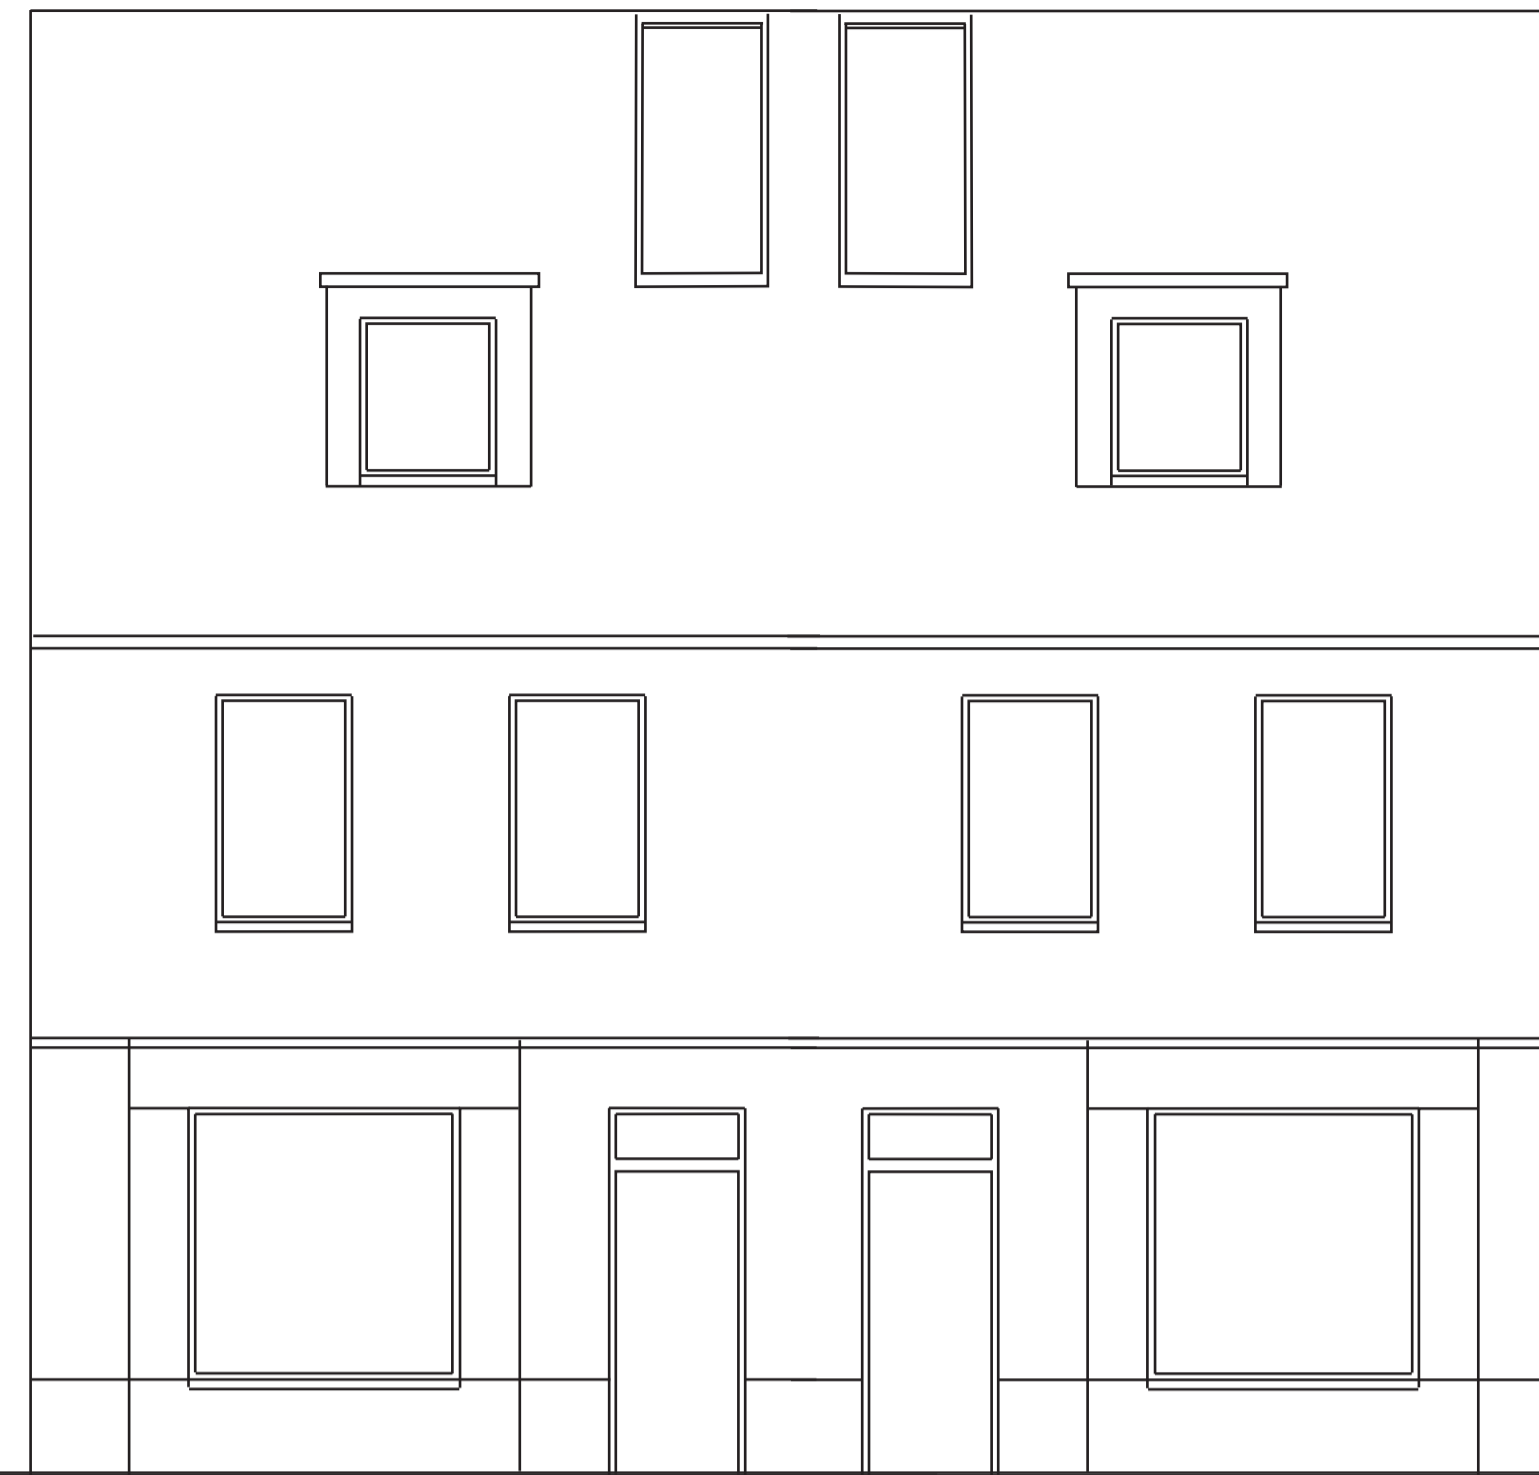

EL-12 Semi-detached

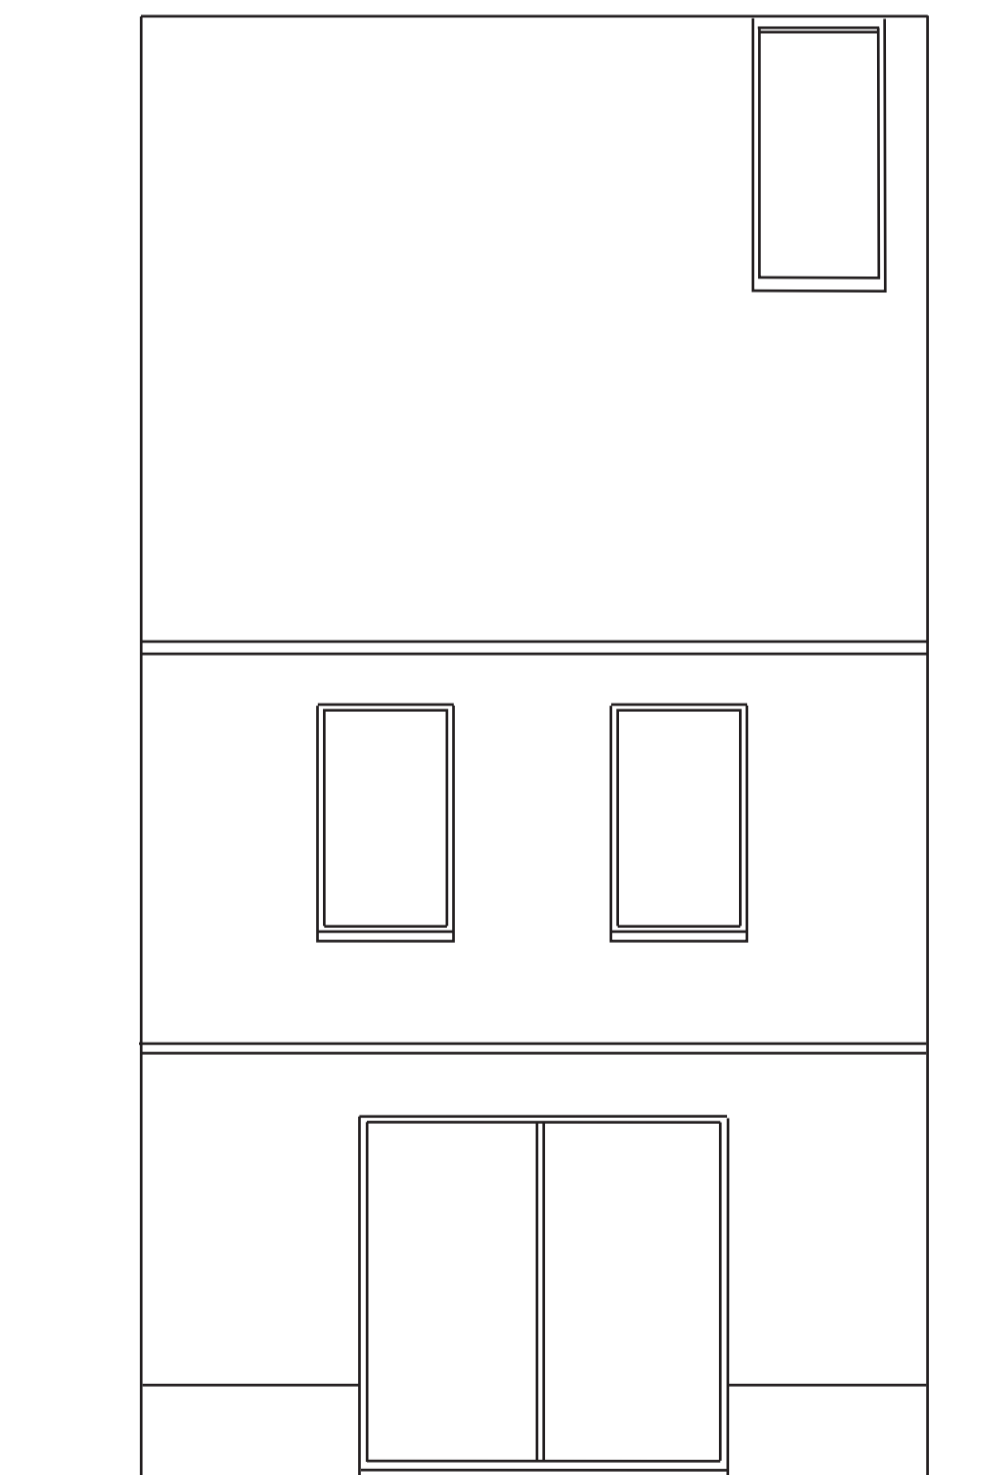

EL-13 Rear Elevation

GENERAL NOTES:

This drawing is for planning application purposes only.

Do not scale from this drawing for construction purposes.

Any discrepancies between this drawing and any other architects drawing or specification or other consultant drawing or specification to be reported immediately.

This drawing must not be used for land transfer purposes, or for construction purposes unless accompanied by an Architects Instruction.

Revisions

Job: Rear of No.55 Lanner Hill
Lanner, Redruth TR16 6DB

Date: 06.12.2021

Title: Elevations (Smaller windows)

Drawing No: SK-09

HEMCOX architects

T: 01736 438 930 info@hemcox.co.uk
www.hemcox.co.uk

RIBA 

Chartered Practice


GENERAL NOTES:

This drawing is for planning application purposes only.


Do not scale from this drawing for construction purposes.

Any discrepancies between this drawing and any other architects drawing or specification or other consultant drawing or specification to be reported immediately.


This drawing must not be used for land transfer purposes, or for construction purposes unless accompanied by an Architects Instruction.

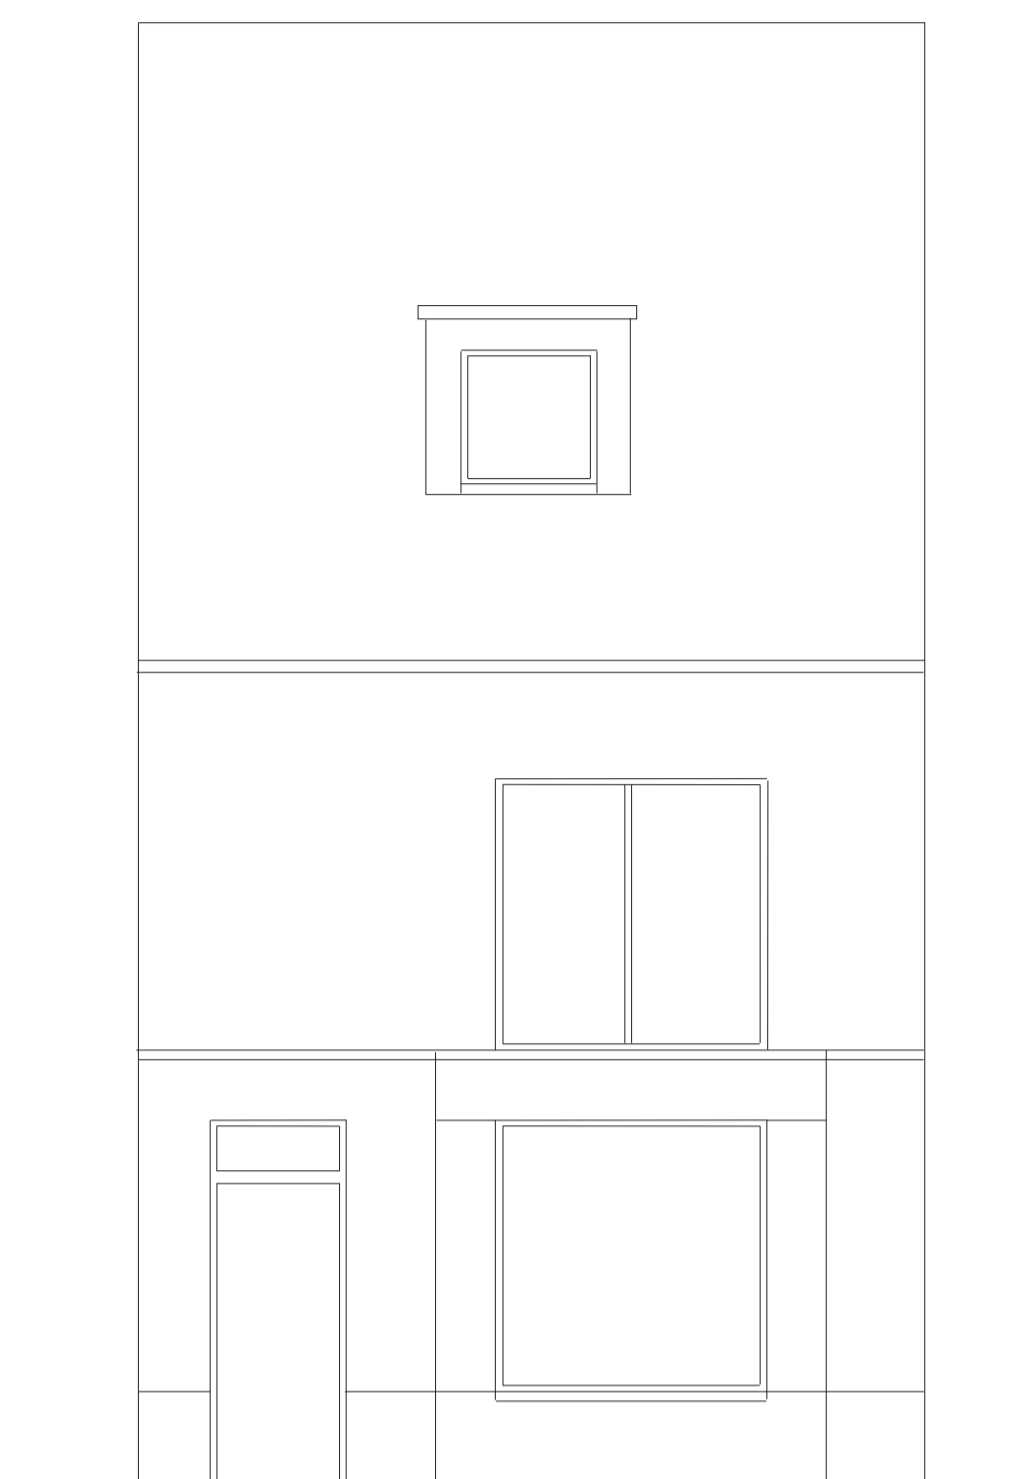

EL-11 Front Elevation

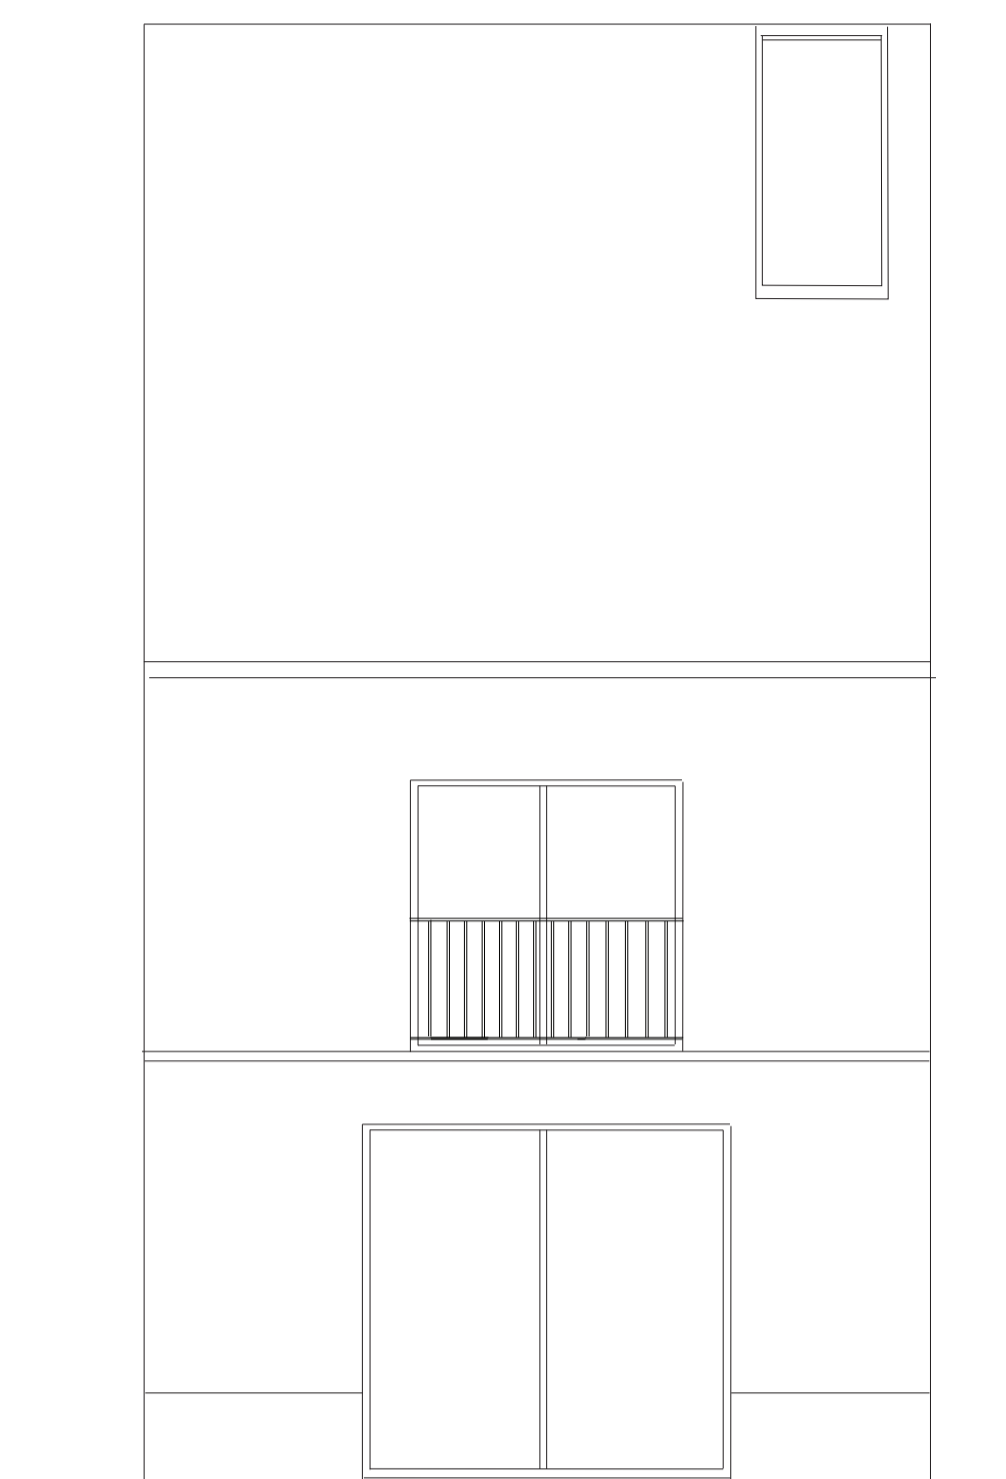

EL-13 Rear Elevation

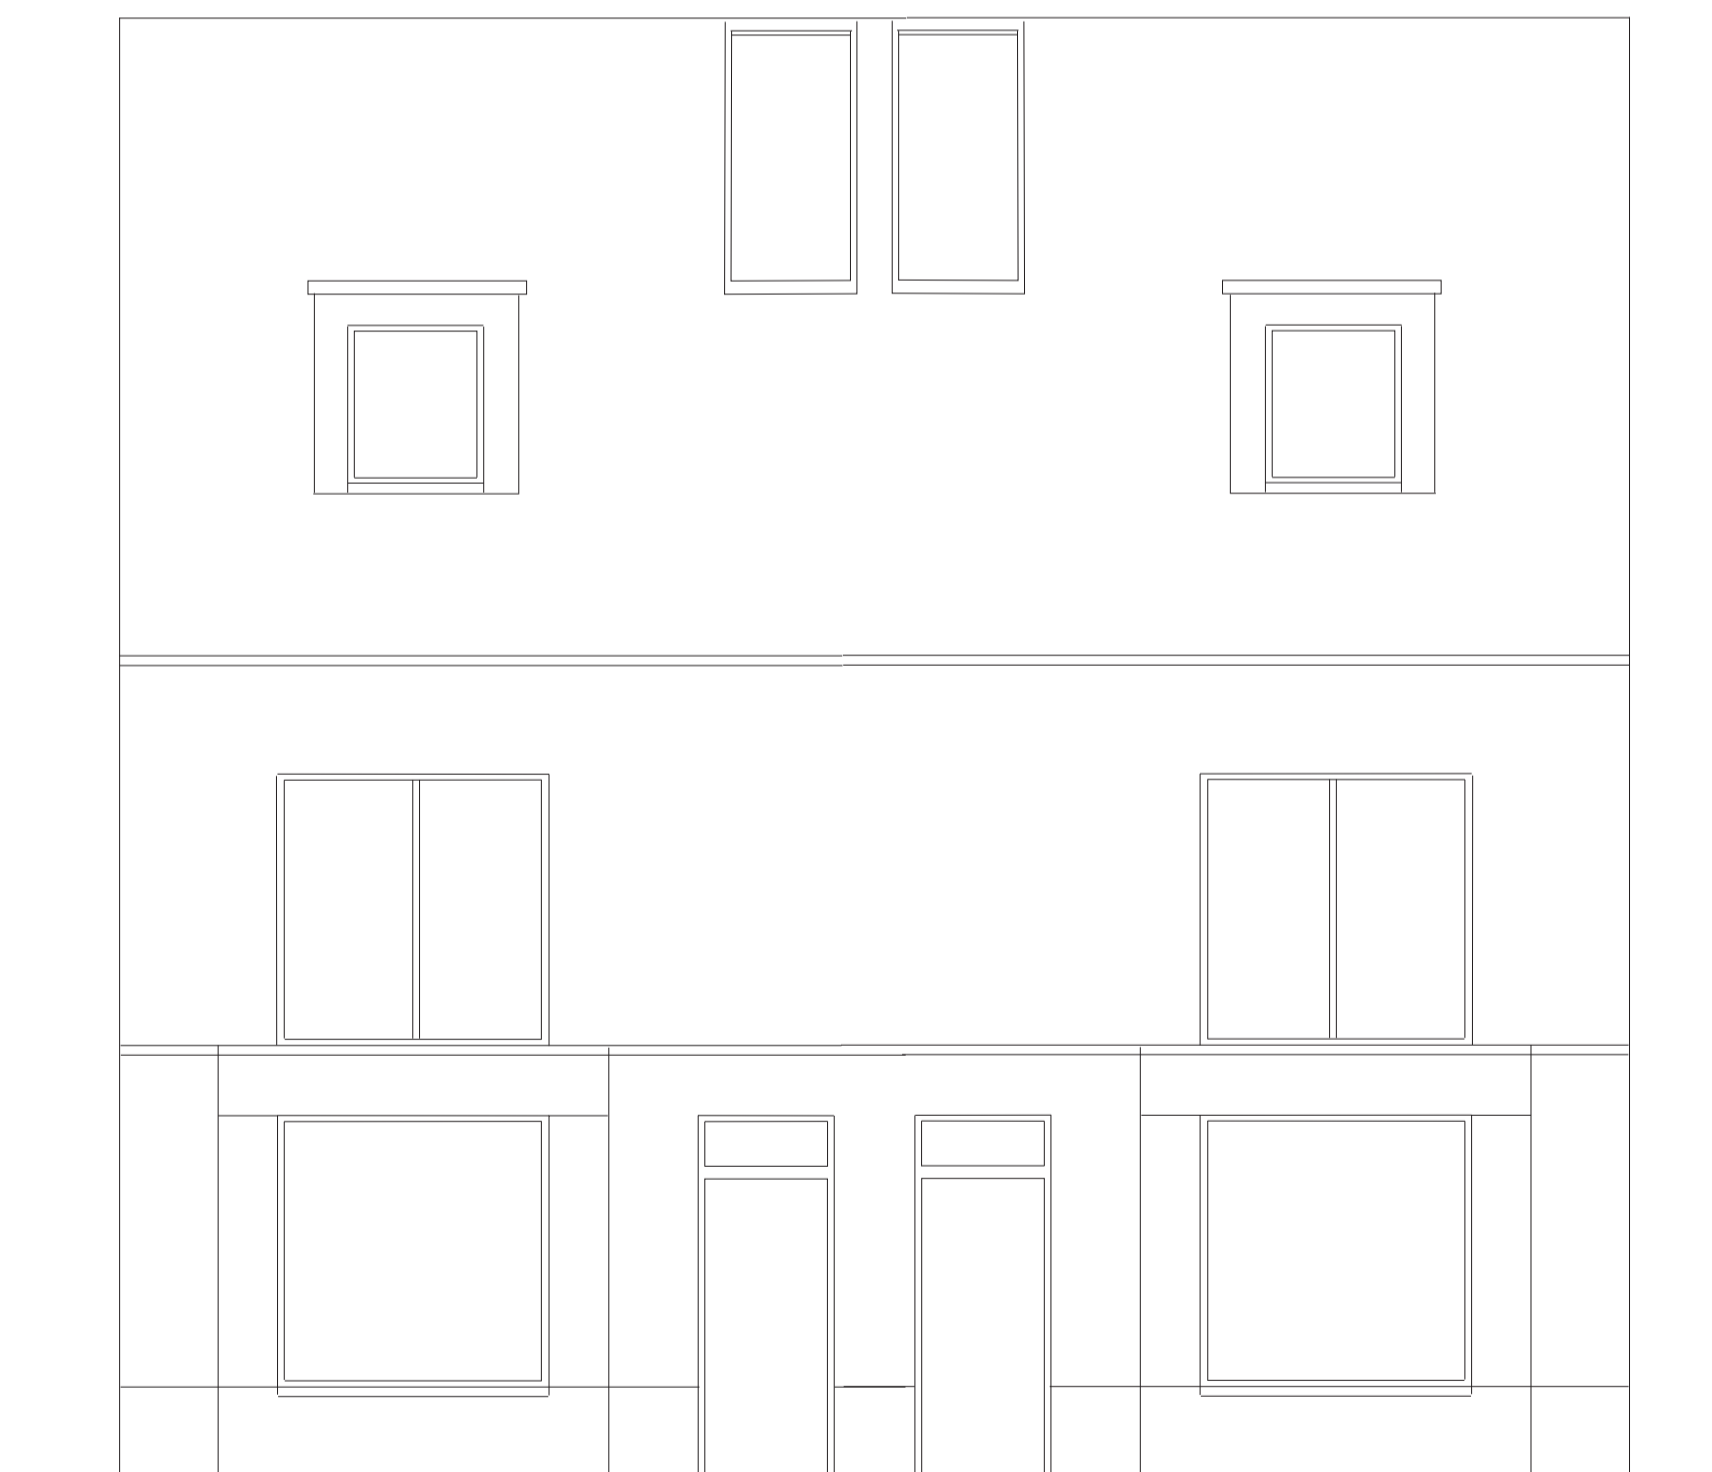

EL-12 Front Semi-detached



EL-12 Rear Semi-detached

Revisions

Job: Rear of No.55 Lanner Hill
Lanner, Redruth TR16 6DB

Date: 06.12.2021

Title:

Drawing No:

HEMCOX architects

T: 01736 438 930 info@hemcox.co.uk
www.hemcox.co.uk

RIBA

Chartered Practice