
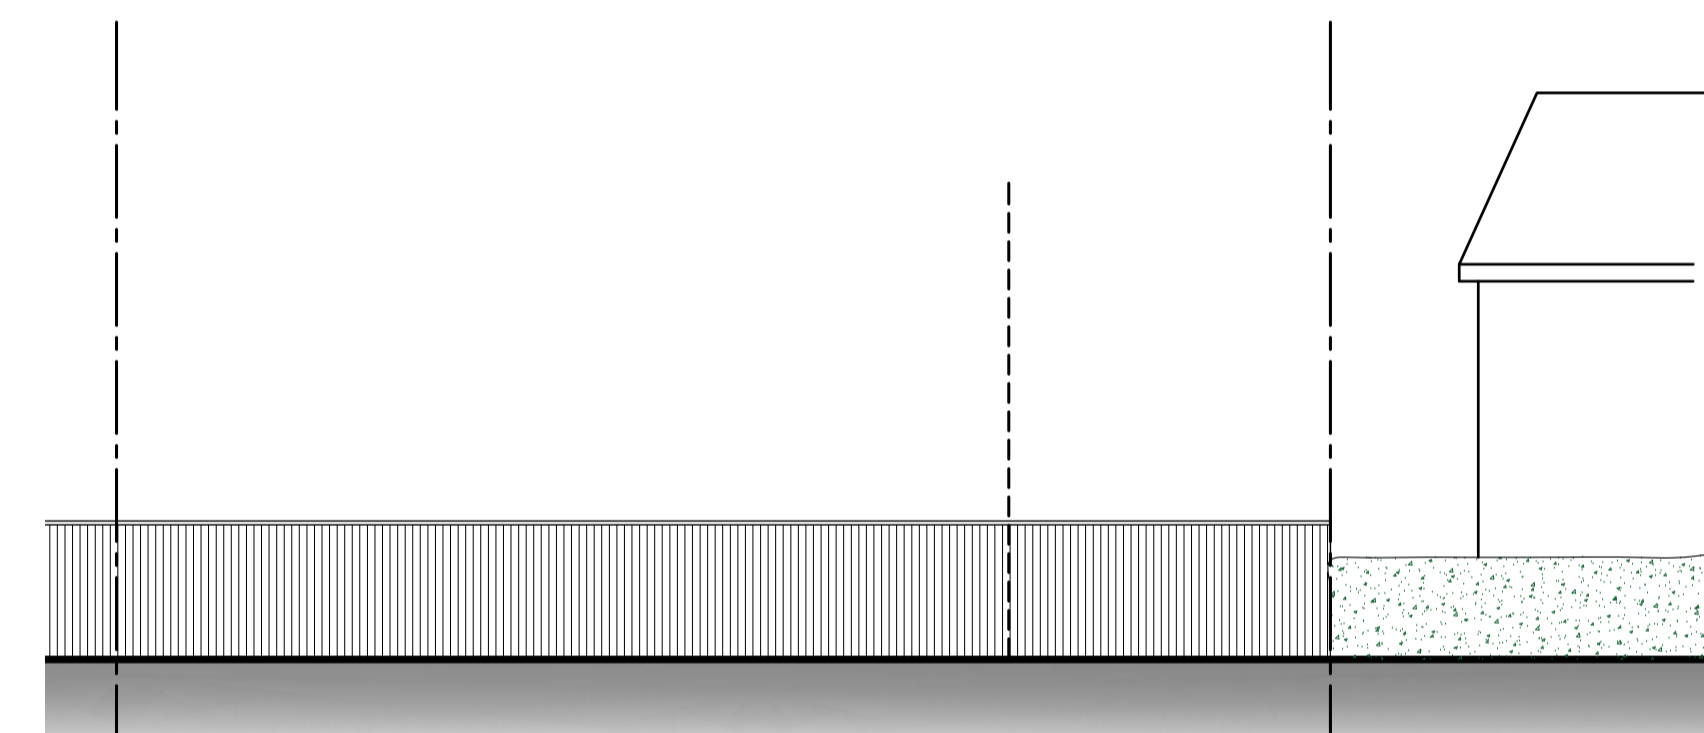



Proposal subject to planning approval.

Drawings for planning purposes only, all dimensions to be checked and verified by the contractor prior to work commencing on site. Contractor to ensure all materials are to Local Authority approval and to take into account everything necessary for the proper execution of the works.

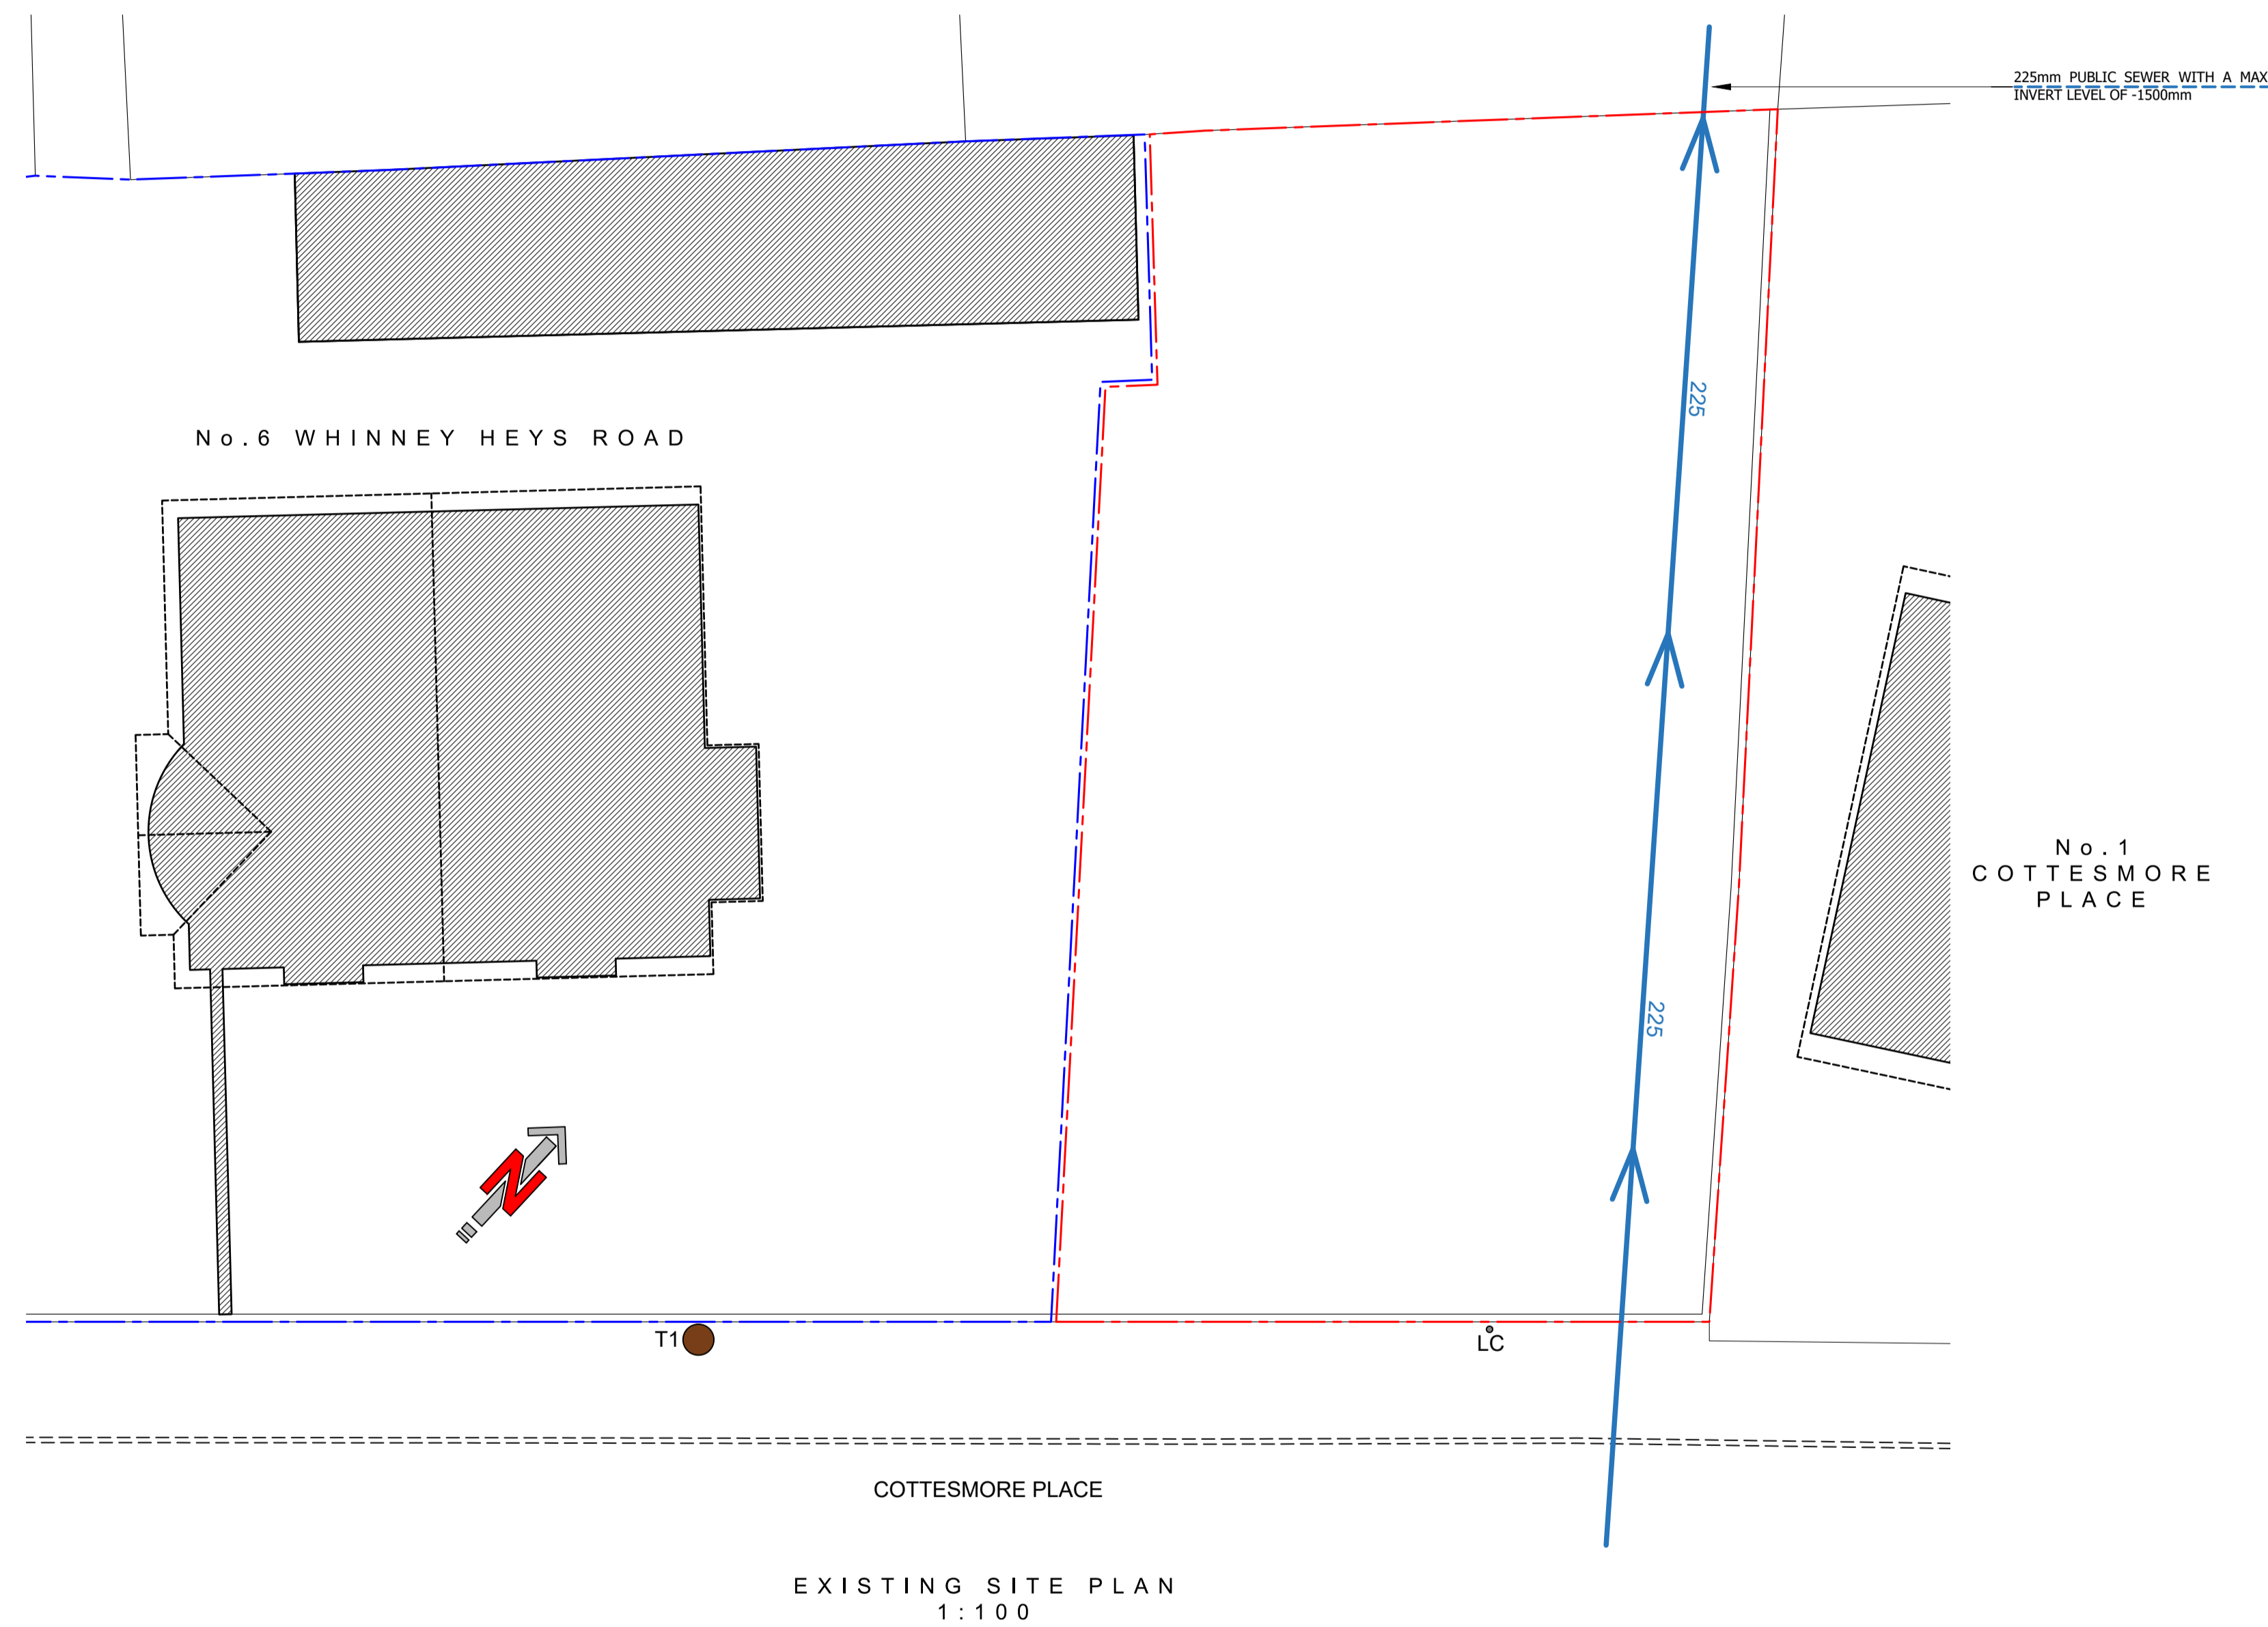

EXISTING FRONT (SOUTHEAST) STREET SCENE ELEVATION
1:100

A Abbott-Hull Associates

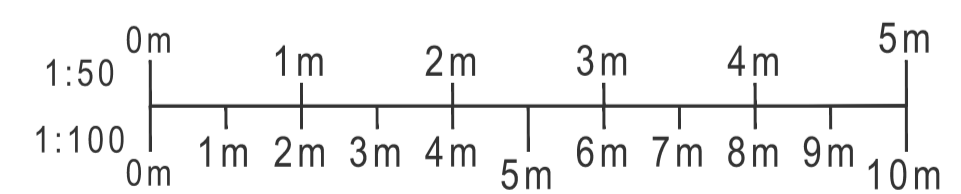

PROJECT
6 WHINNEY HEYS ROAD,
BLACKPOOL,
FY3 8NP

DRAWING
EXISTING SITE PLAN & STREET
SCENE ELEVATION

DRAWING NO. 21017_10S	REV. D 23/03/23	DRAWN J. A-H
DATE 15/04/2021	SCALE 1:100	@ A1
W abbotthull.co.uk	T 01253 846420	
E info@abbotthull.co.uk	M 07725 005247	