
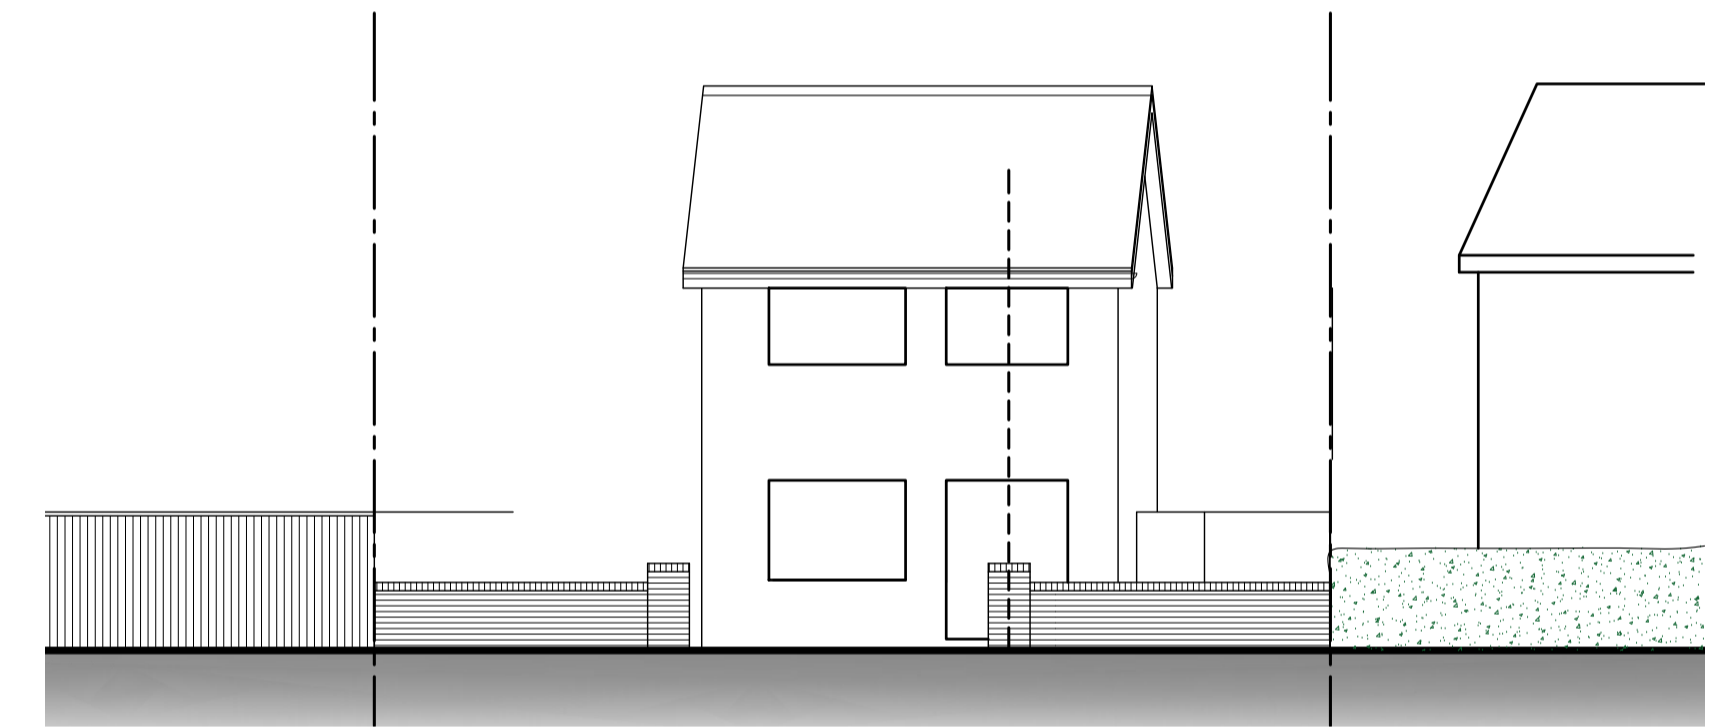


Proposal subject to planning approval.
 Drawings for planning purposes only, all dimensions to be checked and verified by the contractor prior to work commencing on site.
 Contractor to ensure all materials are to Local Authority approval and to take into account everything necessary for the proper execution of the works.

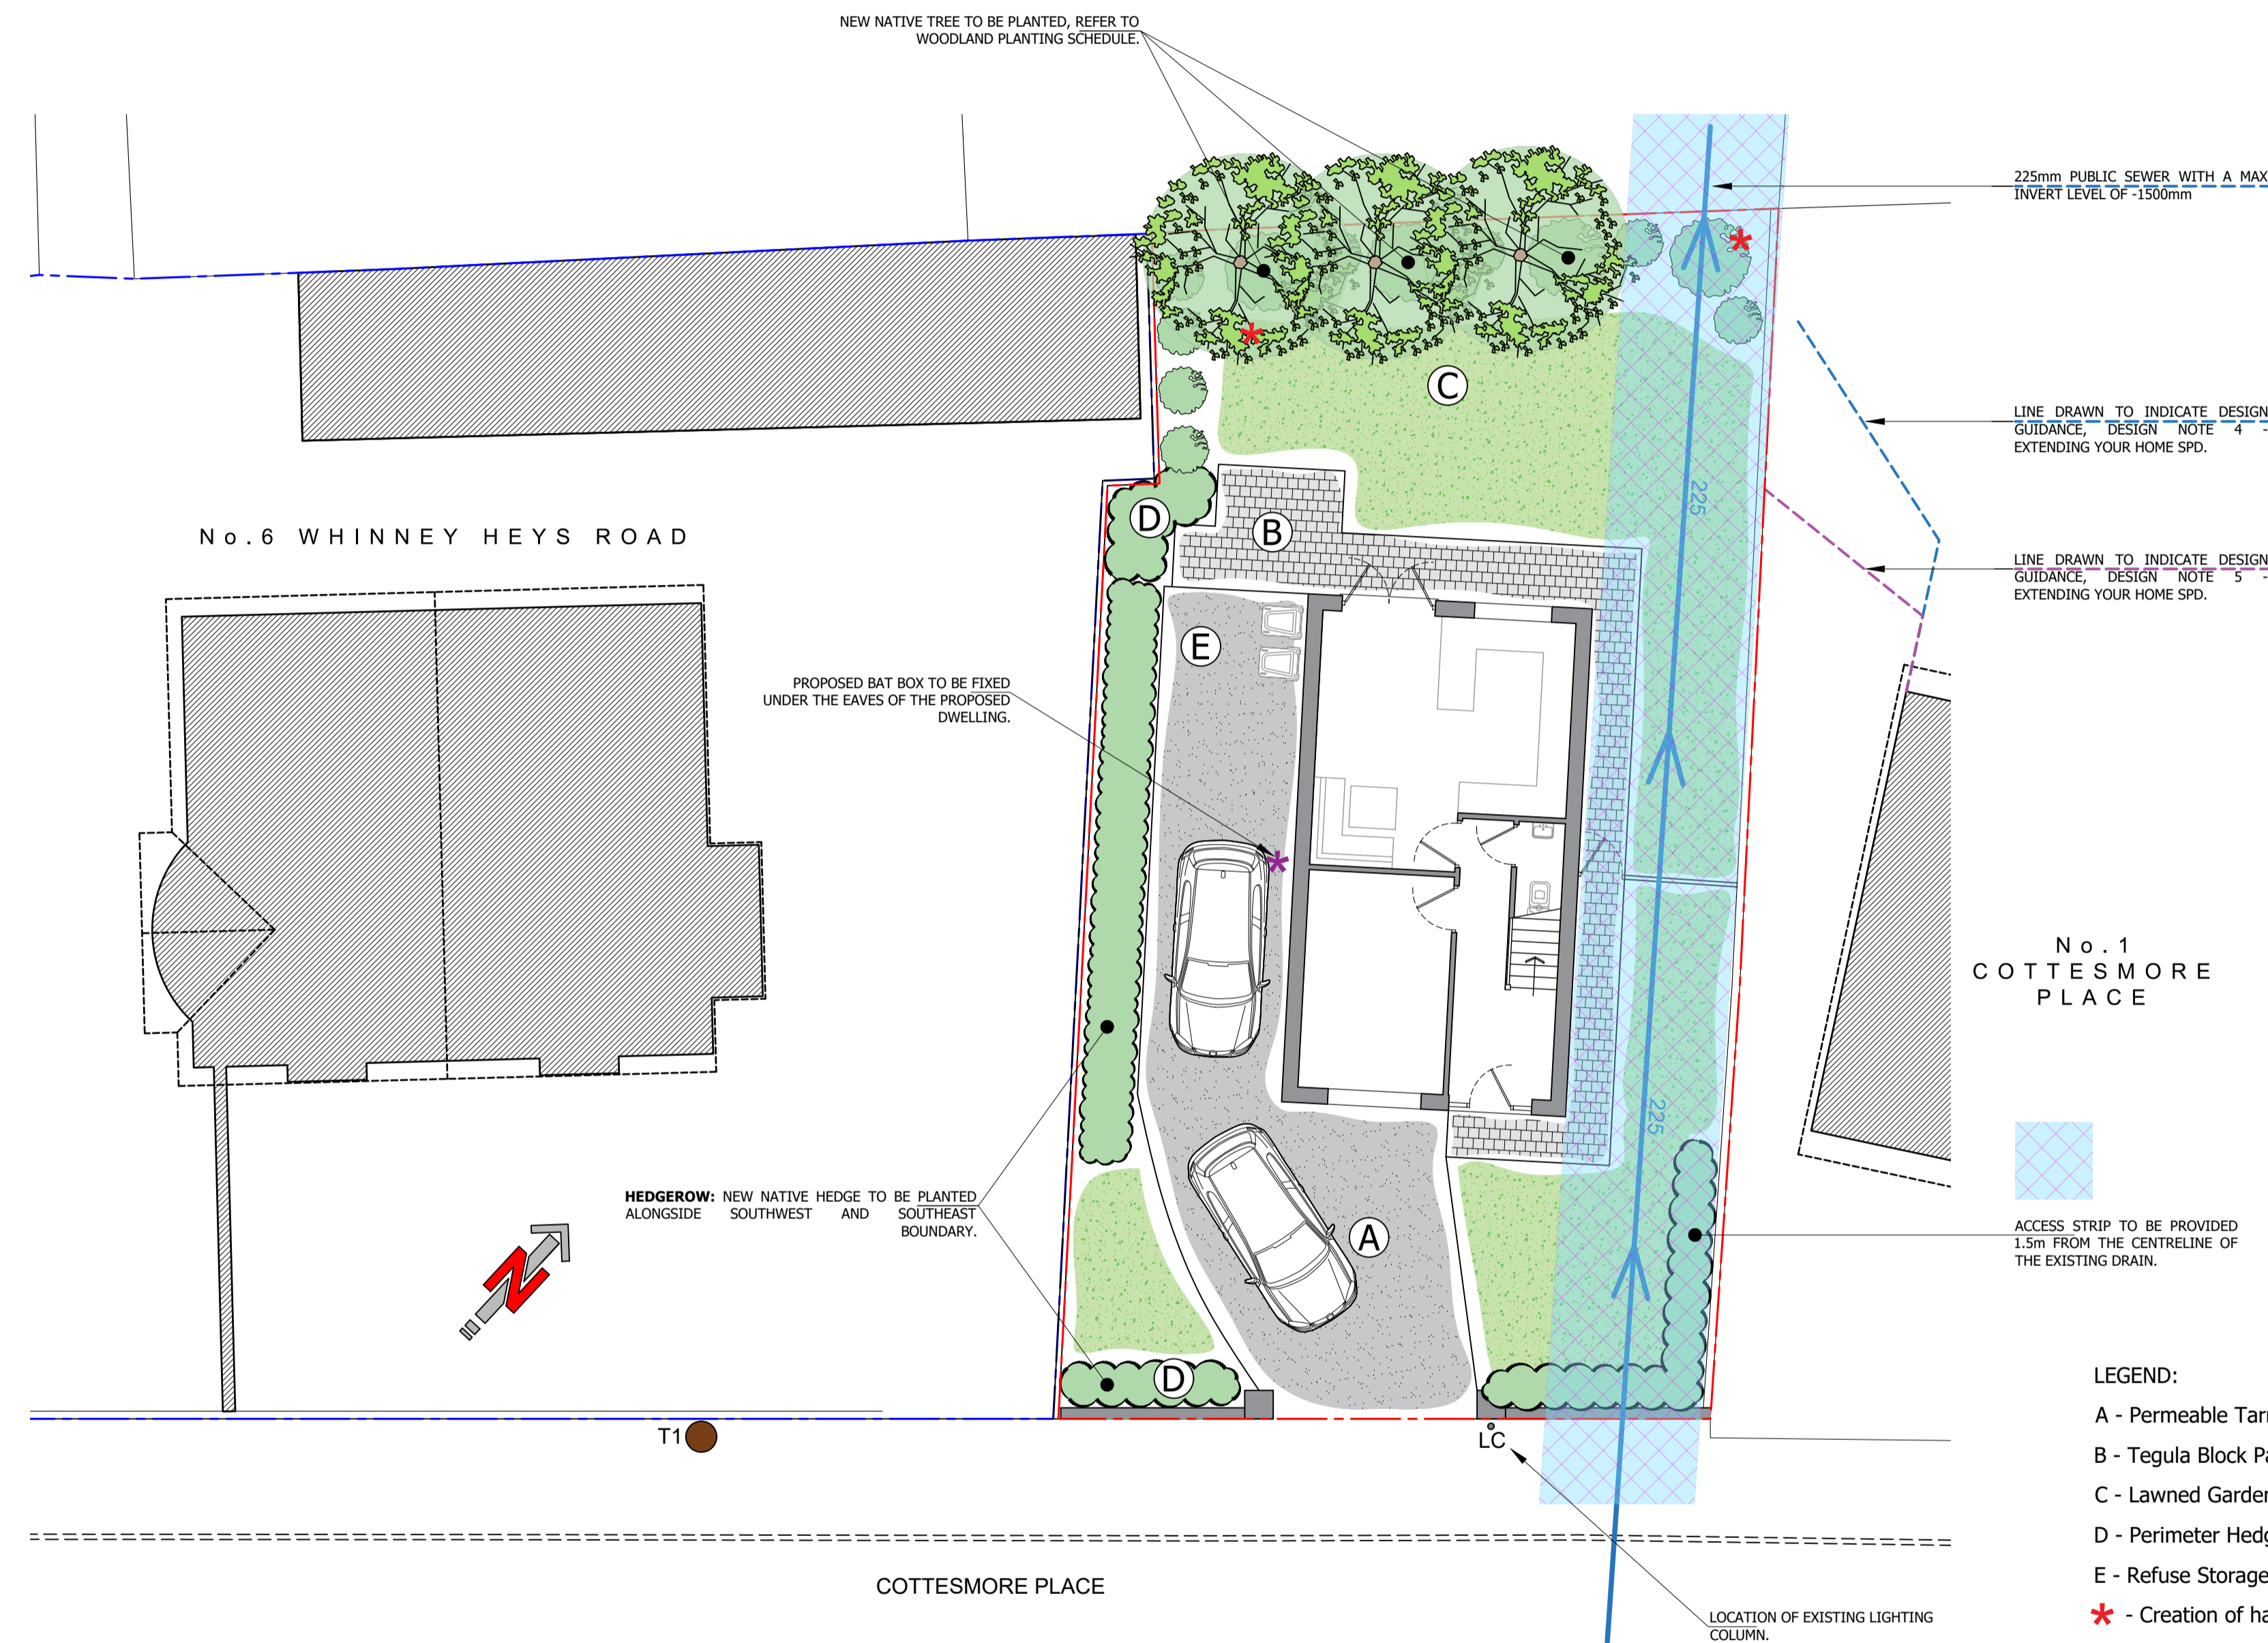

PROPOSED FRONT (SOUTHEAST) STREET SCENE ELEVATION
 1:100

TYPICAL PLANTING SCHEDULE:

Suitable Species for Proposal


Woodland Planting: Based on woodland species already present on site and those species suitable for areas of lowland.

Common Name	Latin Name
Alder	Alnus glutinosa
Beech	Fagus sylvatica
Birch spp.	Betula spp.
Hazel	Corylus avellana
Holly	Ilex aquifolium
Oak spp.	Quercus spp.
Rowan	Sorbus aucuparia
Wild cherry	Prunus avium

Hedgerow Planting:

Common Name	Latin Name
Beech	Fagus sylvatica
Blackthorn	Prunus spinosa
Elder	Sambucus nigra
Guelder rose	Viburnum opulus
Hawthorn	Crataegus monogyna
Hazel	Corylus avellana
Holly	Ilex aquifolium

PROPOSED SITE PLAN
 1:100

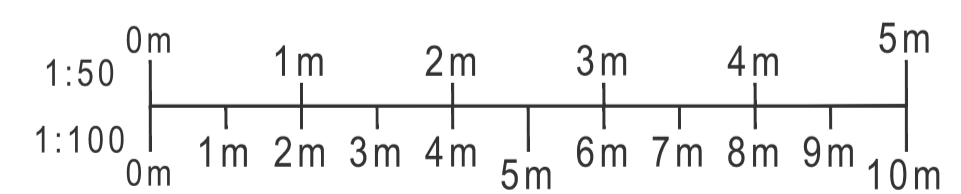

PROJECT
 6 WHINNEY HEYS ROAD,
 BLACKPOOL,
 FY3 8NP

DRAWING
 PROPOSED SITE PLAN & STREET
 SCENE ELEVATION

DRAWING NO.	REV.	H	DRAWN
21017_11S	23/03/23	J. A-H	
DATE	SCALE		
15/04/2021	1:100 @ A1		
W abbotthull.co.uk	T 01253 846420		
E info@abbotthull.co.uk	M 07725 005247		