




FRONT ELEVATION (SOUTH)


SIDE ELEVATION (WEST)

REAR ELEVATION (NORTH)


SIDE ELEVATION (EAST)

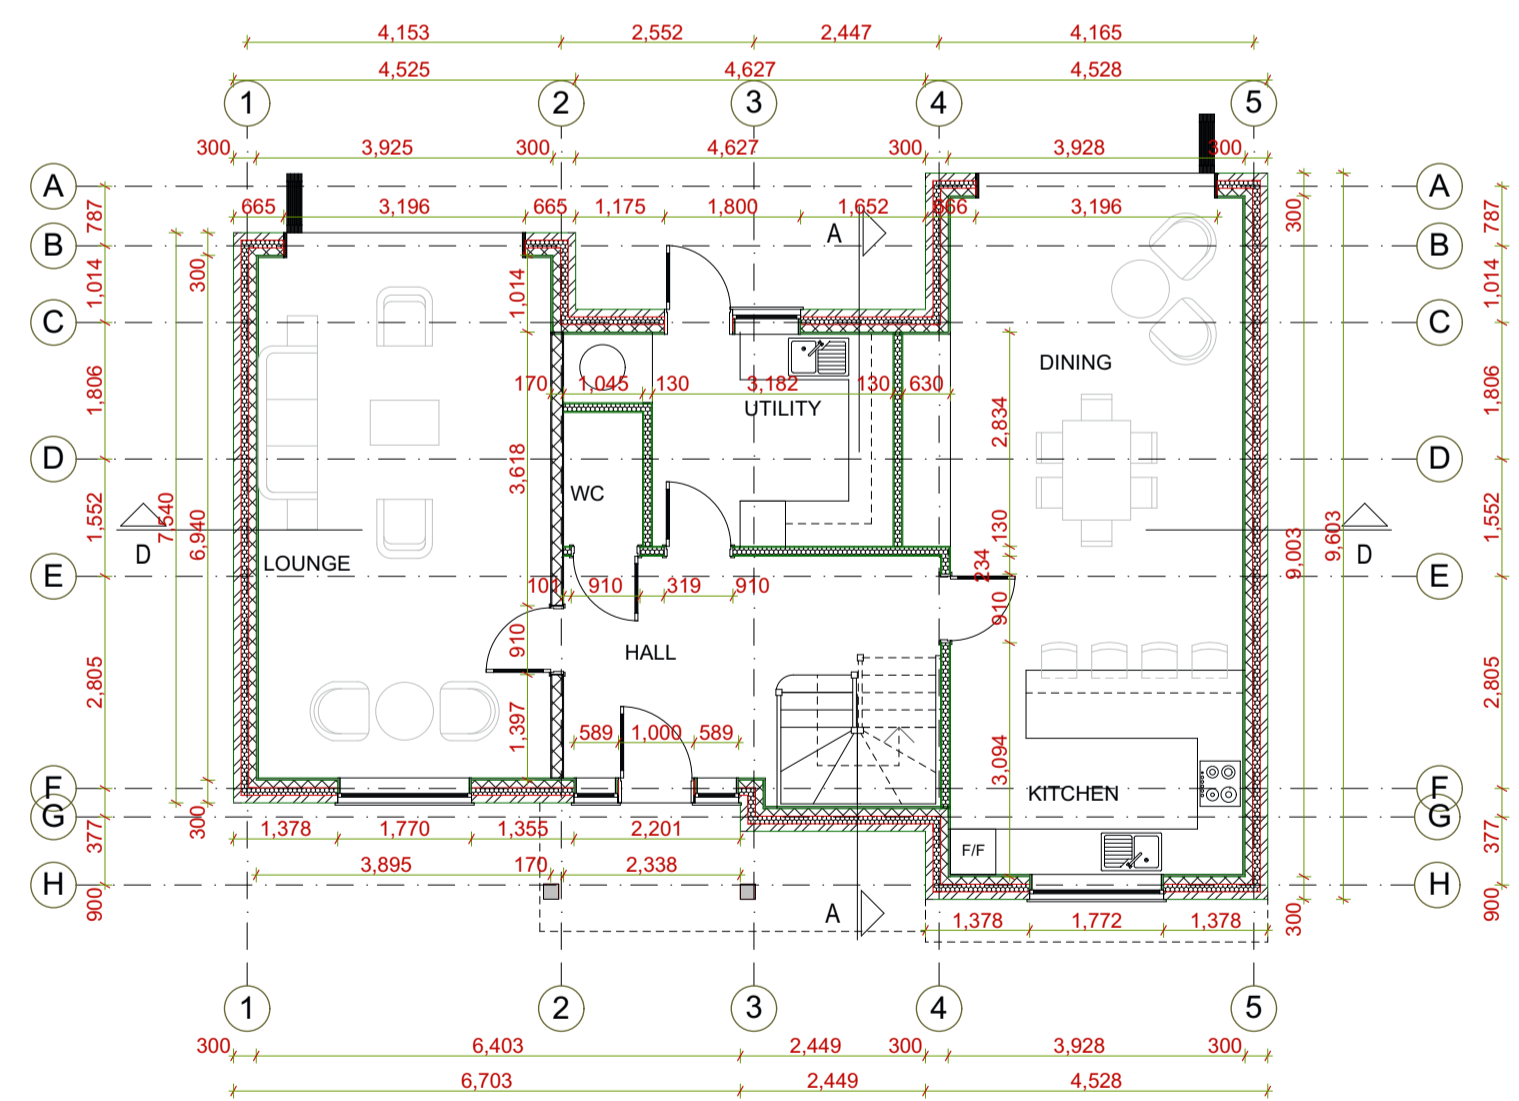

PROPOSED GROUND FLOOR PLAN
PLOT 1

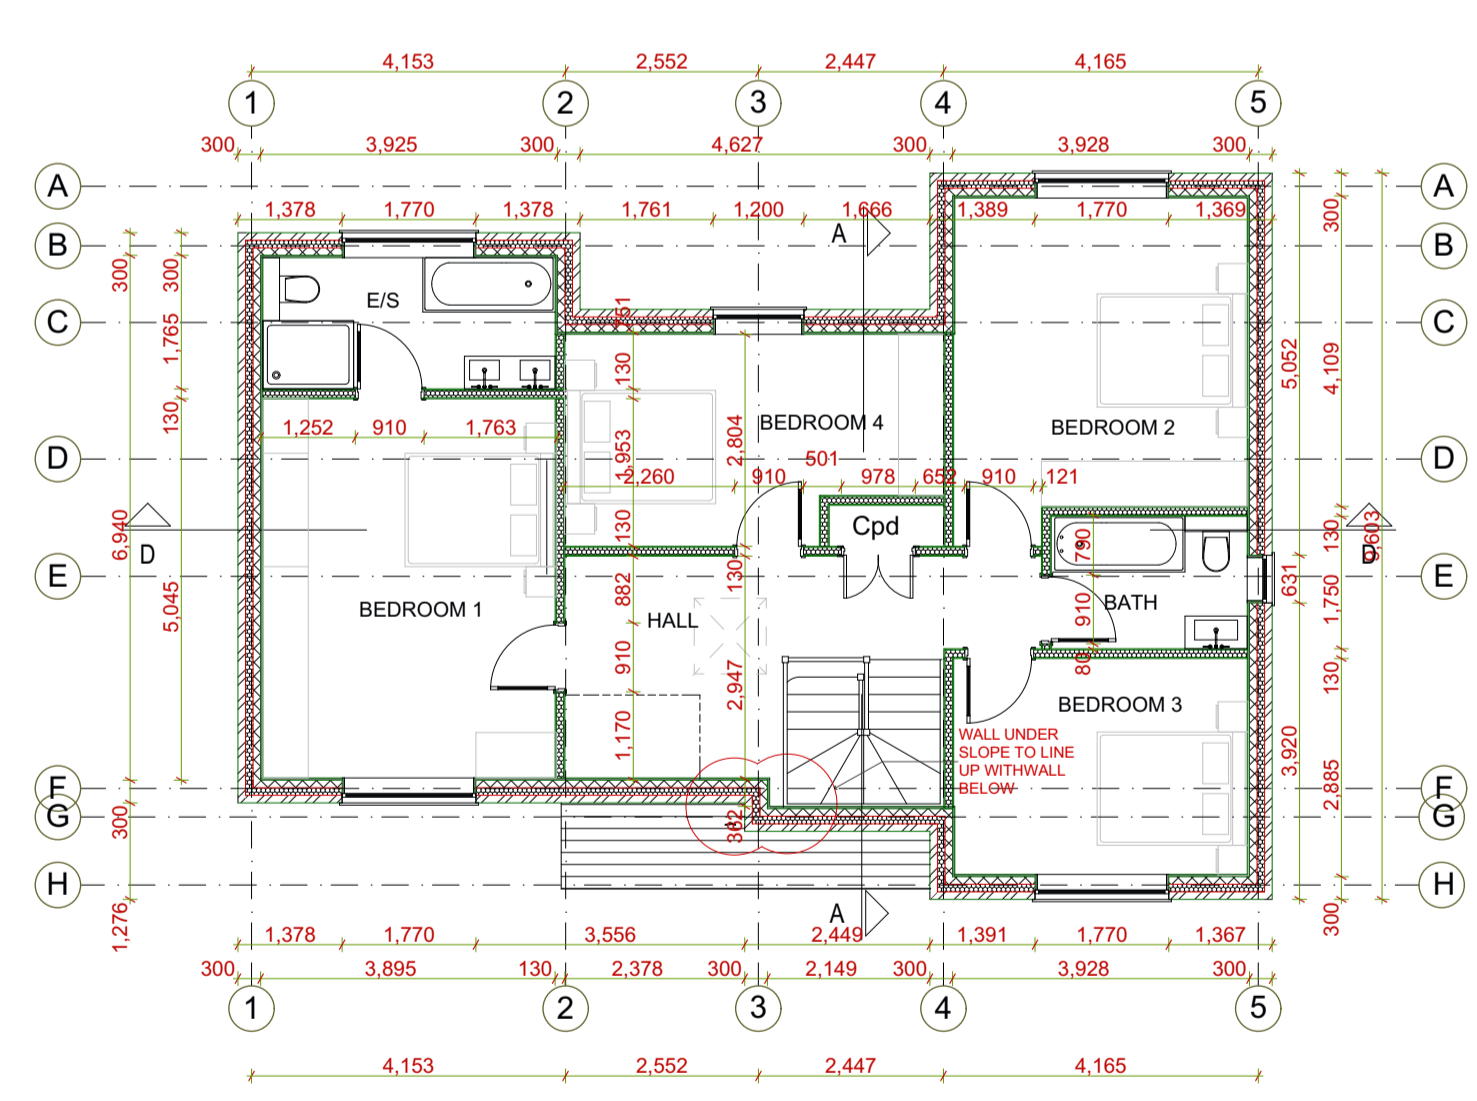

PROPOSED FIRST FLOOR PLAN

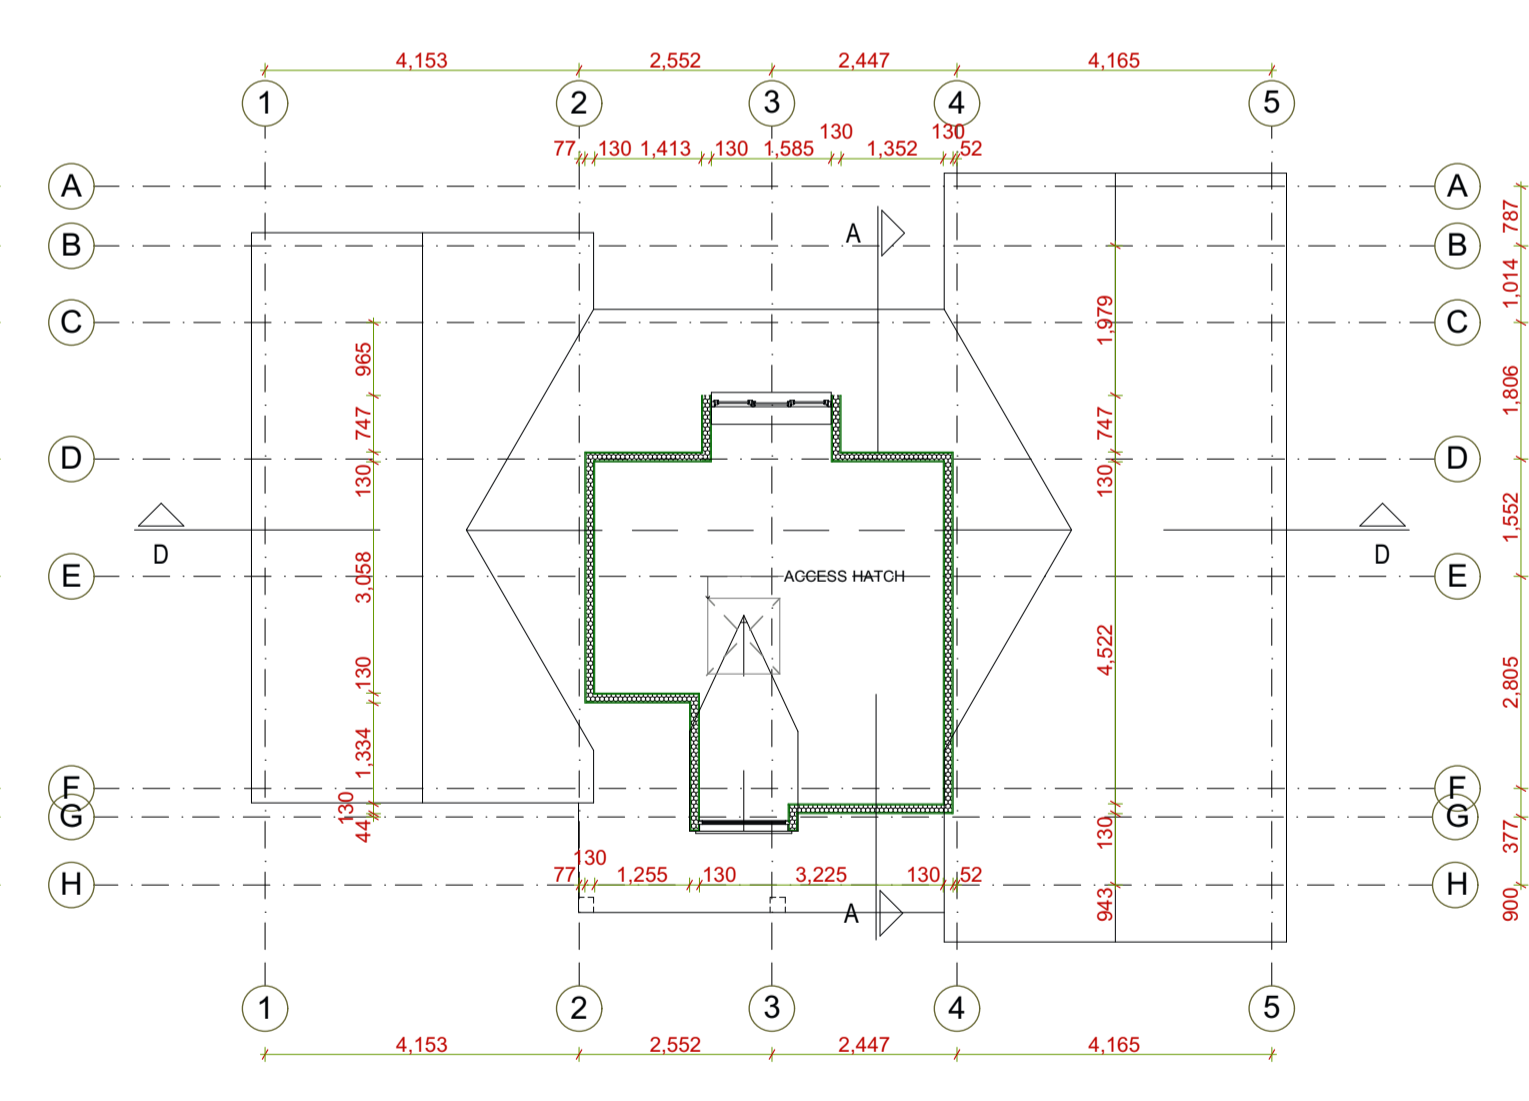

PROPOSED ROOF PLAN

PROPOSED PLANS AND ELEVATIONS (GA's)

SCALE 1:100/A1

DR NO: 01BM 001 PLOT 1

DATE: 10 DECEMBER 2020

REV: F (2022-02-08)

PROPOSED REDEVELOPMENT
BARNMEAD
START HILL
BISHOP'S STORTFORD
CM22 7TA

CONSTRUCTION ISSUE

Robert Alexander Interior Design & Architecture
36 Waterways House
Bentnck Road
West Drayton
UB7 7SG
robert@raidarchitecture.com
01895431725