


FIRST FLOOR - WEST WING
SCALE 1:100

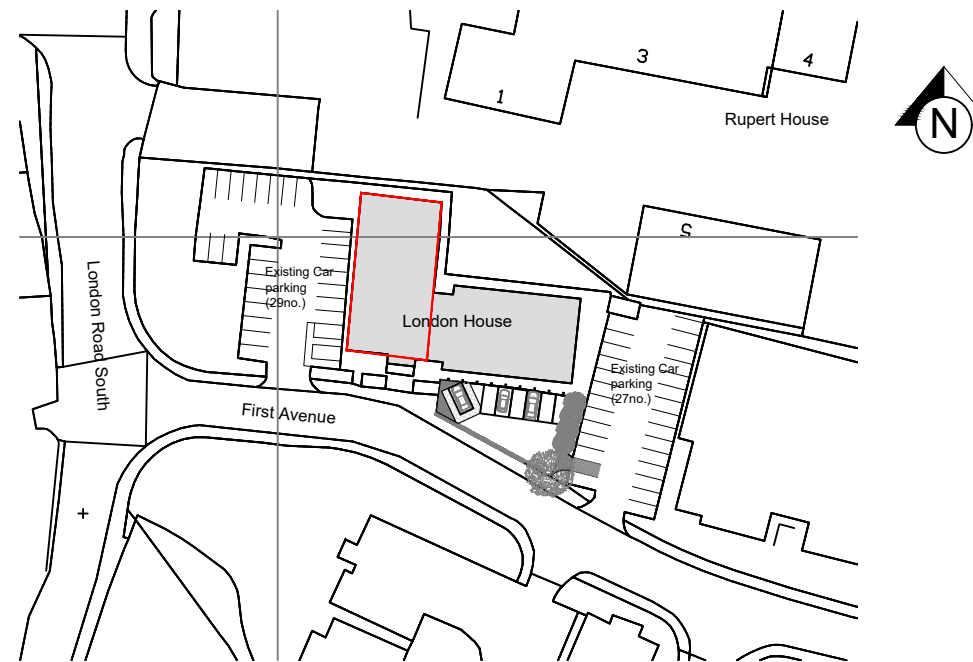

SITE PLAN
SCALE 1:1250

NOTES:
1. ALL DIMENSIONS ARE IN MILLIMETERS
2. ALL DIMENSIONS MUST BE CHECKED BY THE CONTRACTOR PRIOR TO CONSTRUCTION
3. THIS DRAWING IS NOT TO SCALE AND ONLY THE STATED DIMENSIONS ARE TO BE CONSIDERED.

REVISIONS:
P1 10.03.22 Design Review.
P2 25.07.22 Design Review.
P3 04.07.24 Design Review.

CLIENT:
Kingscrown Group
PROJECT:
London House, First Avenue, Poynton
DRAWING TITLE:
Proposed First Floor Plan- West Wing

PROJECT NO.: 2203 DWG NO.: 101
SCALE: As Shown@A3 REVISION: P3

