




NOTE
This drawing has been prepared from
site dimensions given by other parties.

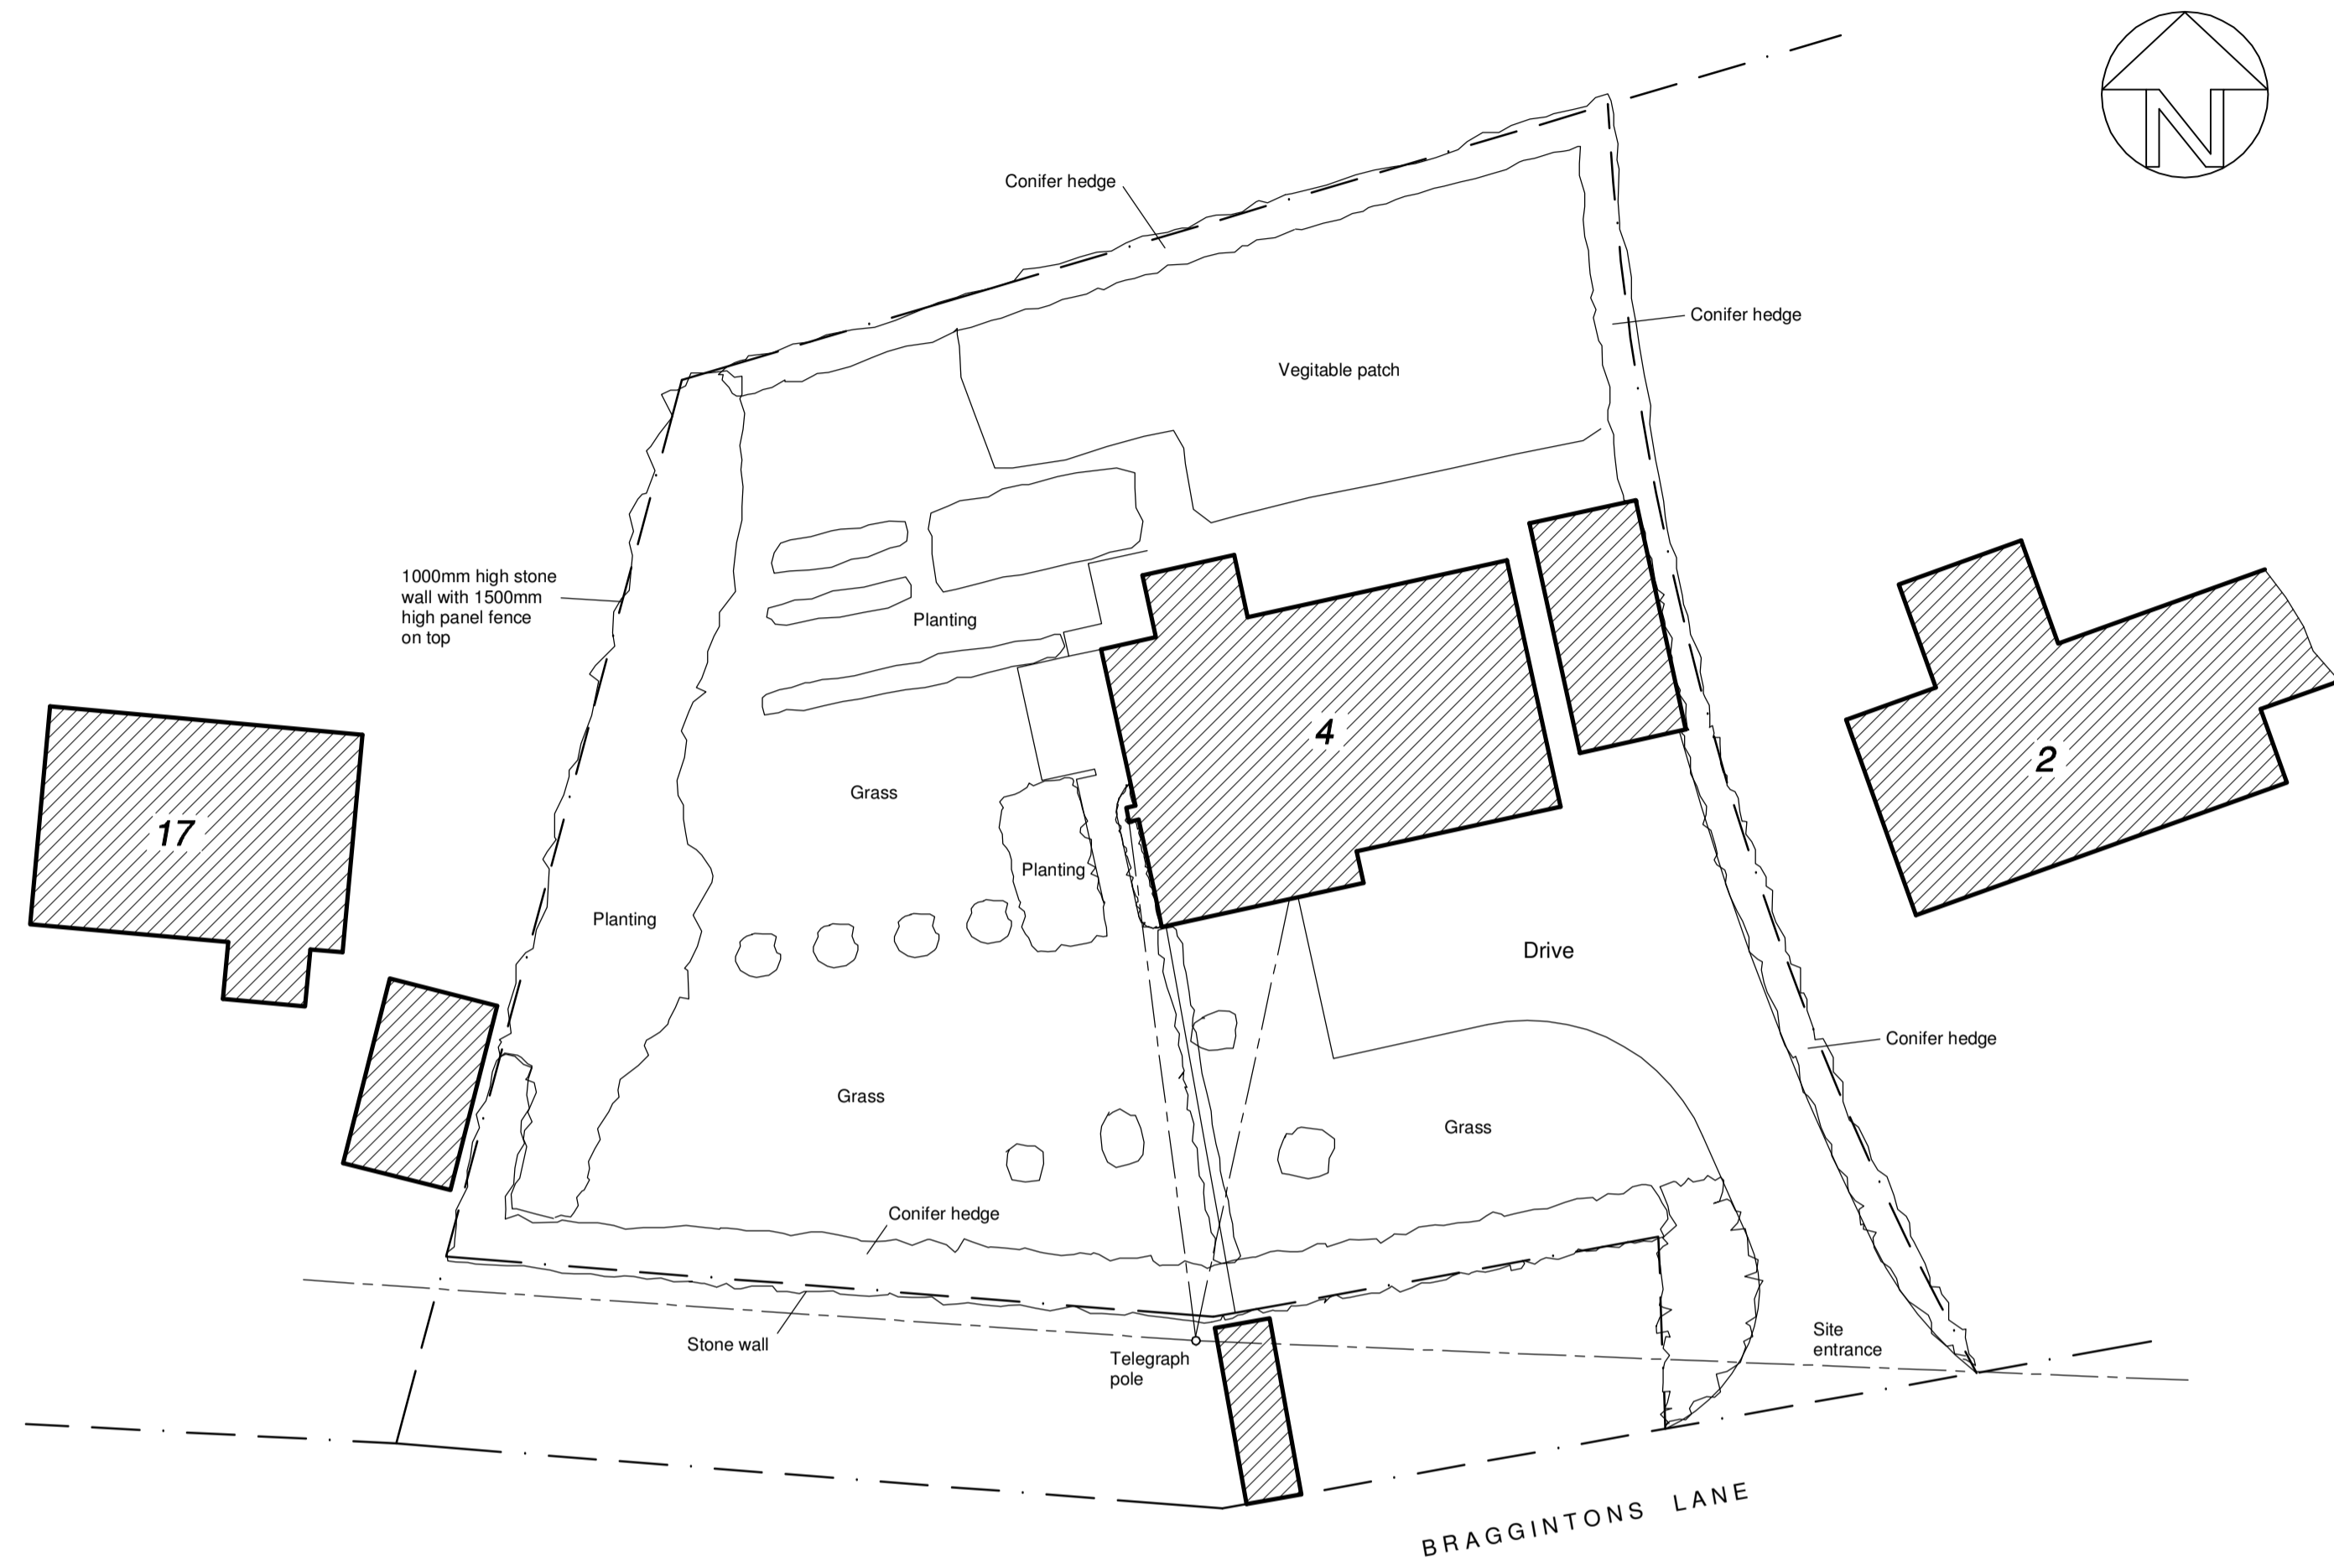

Existing site plan

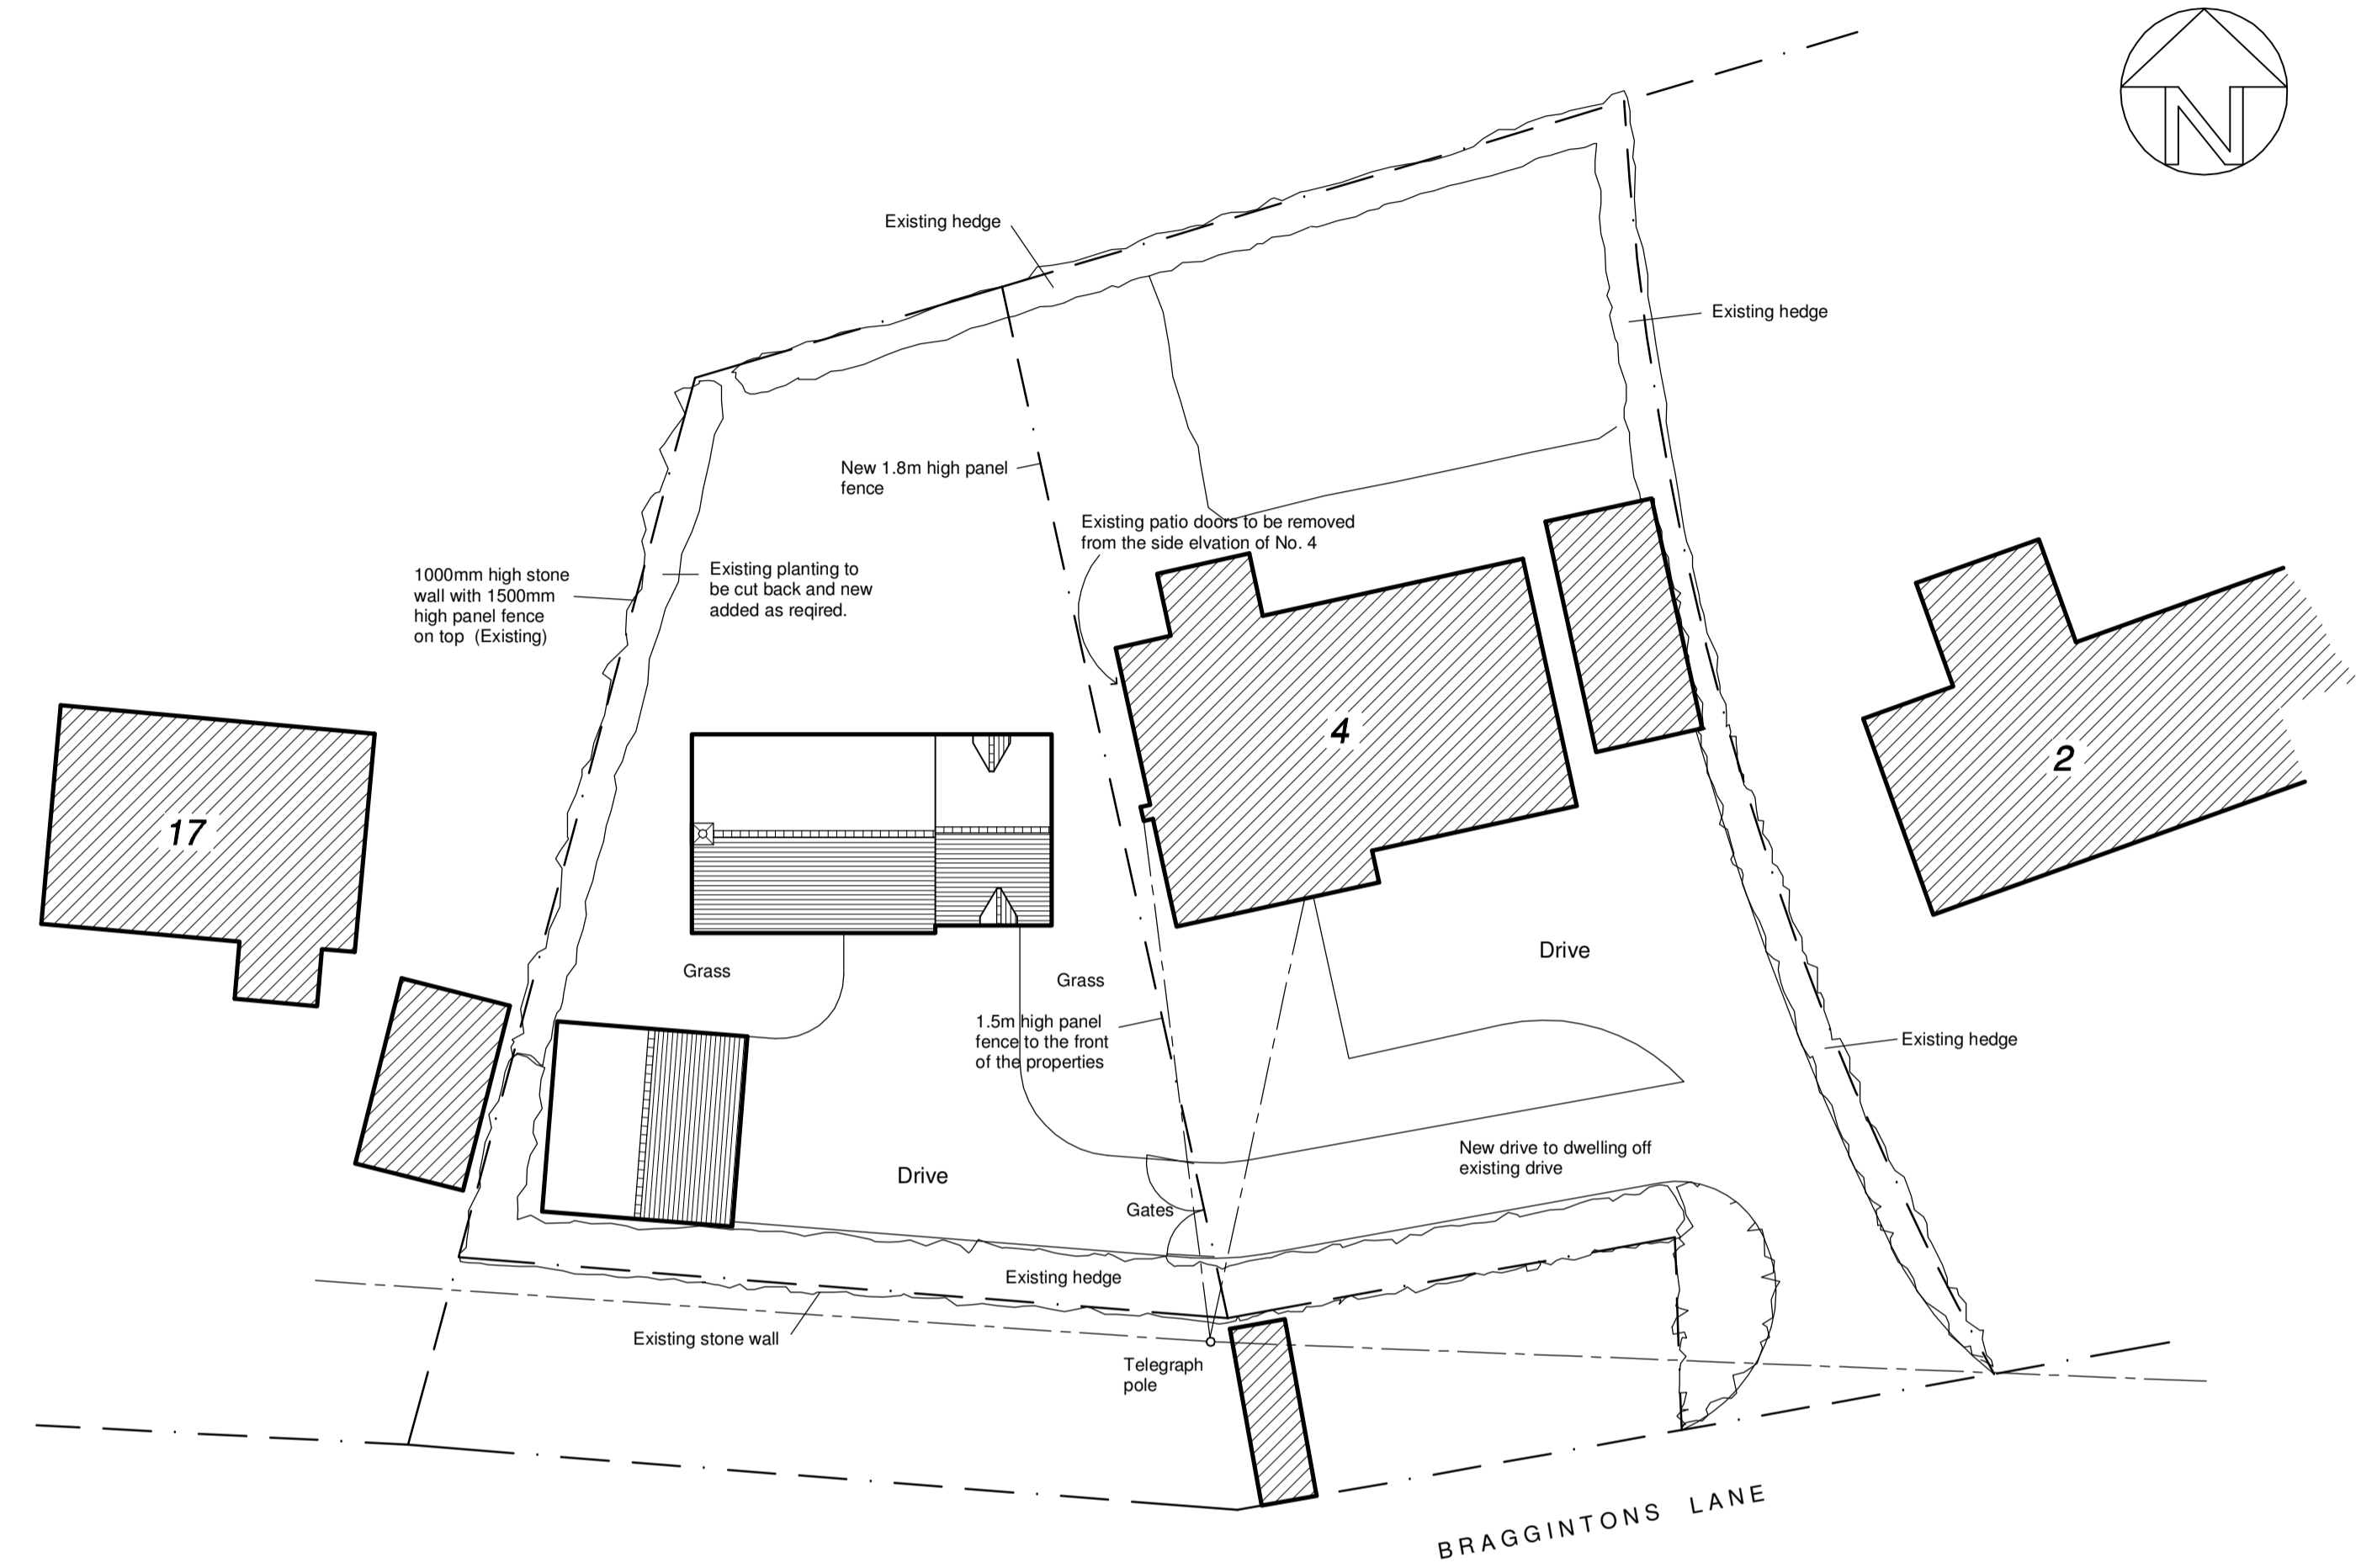


Proposed site plan

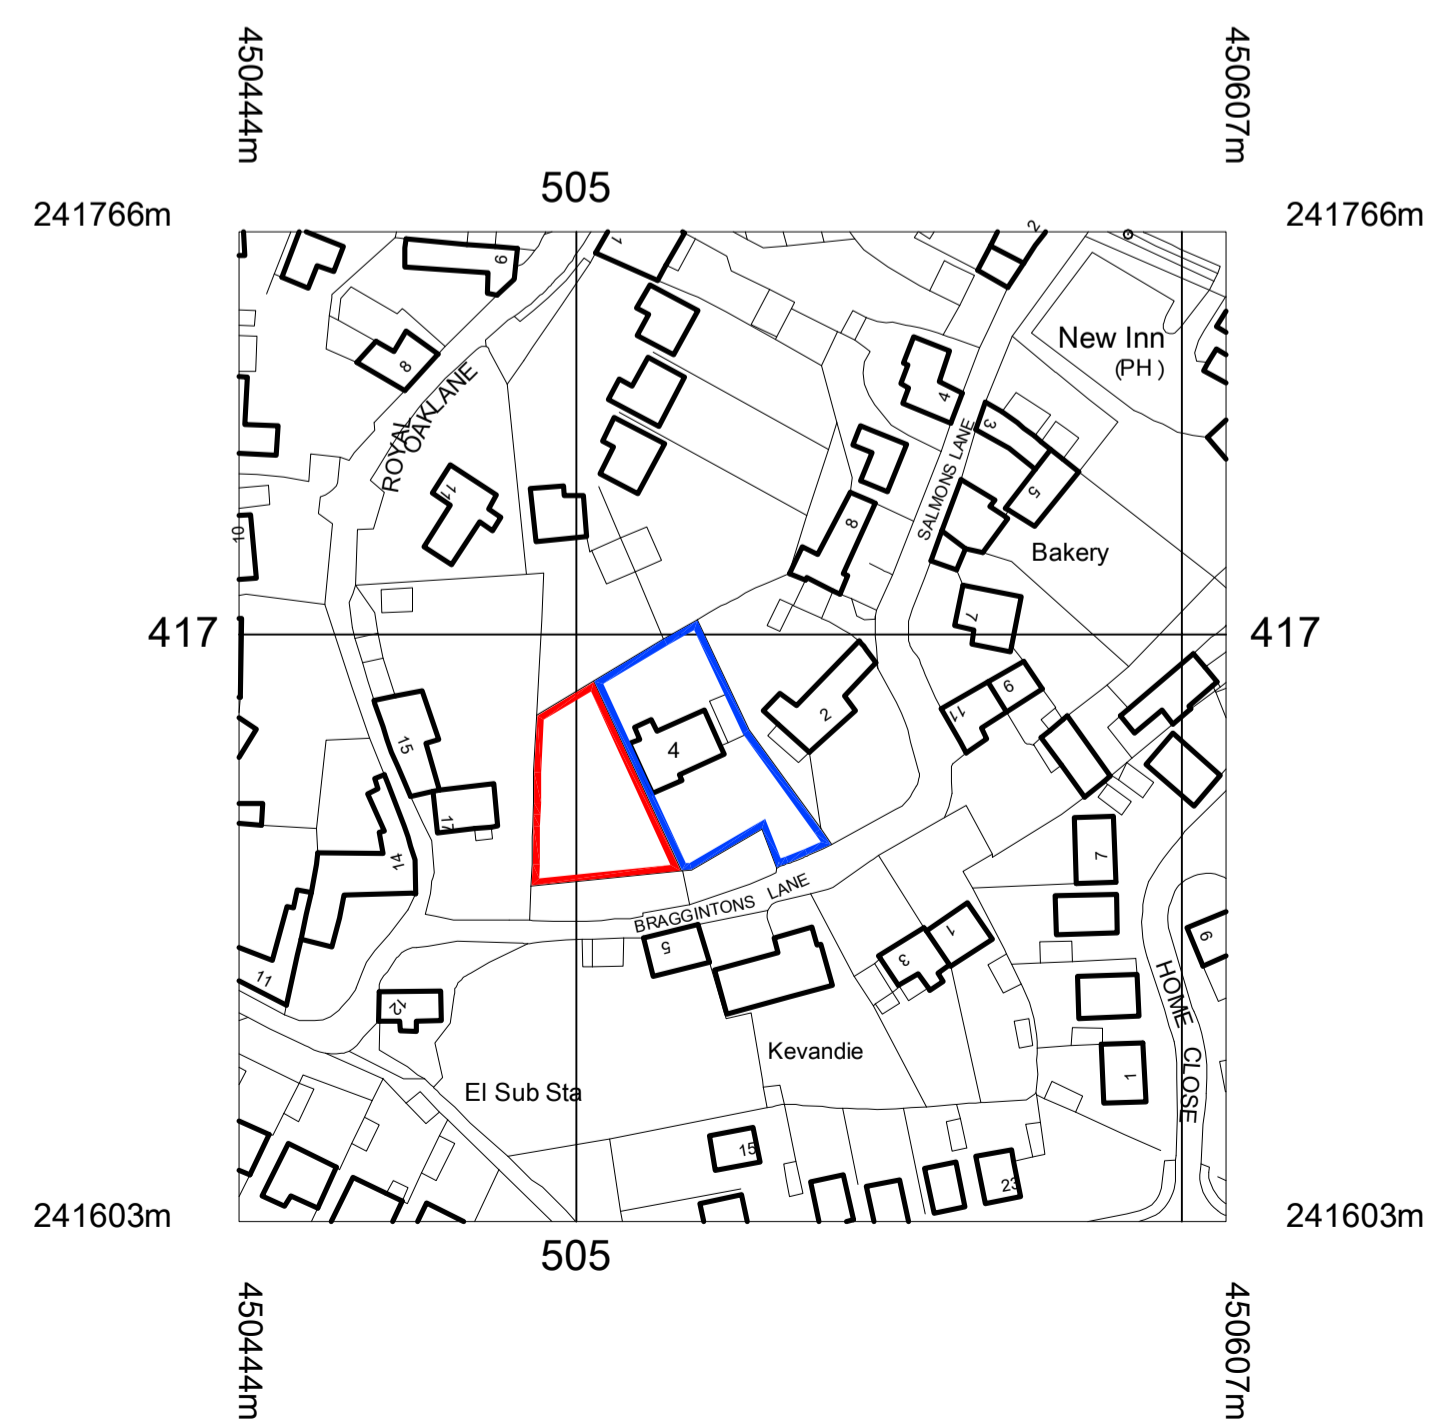

site location plan

NOTE -
This drawing is based on an Ordnance Survey
drawing downloaded from Stanfords/Portal.
License number O1867904.
© Crown Copyright 2014.
Reproduction in whole or in part is prohibited
without the prior permission of Ordnance Survey.

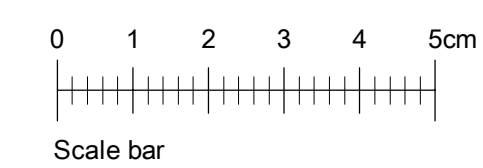

A1 sheet size

D MINOR AMENDMENTS FOLLOWING PLANNING COMMENTS 15/06/15
REV. DESCRIPTION DATE

Creative Designs

- architecture
- building regulations
- planning
- surveys

1 Butts Close, Aynho, Banbury, Oxon, OX17 3AE.
Telephone - 07787 402018

CLIENT / SITE ADDRESS

Mr & Mrs Timms,
4 Braggintons Lane,
Middleton Cheney,
Banbury,
Oxon.

PROJECT
PROPOSED TWO STOREY DETACHED
DWELLING AND GARAGE

DRAWING TITLE
EXISTING & PROPOSED SITE PLANS
AND SITE LOCATION PLAN

SCALE
1:200 & 1:1250

DRAWN BY
JDL

DRAWING NUMBER
0313-003

DATE
15/06/15

APPROVED BY
JEW

REV
D

© COPYRIGHT RULES APPLY.