


PROPOSED FIRST FLOOR

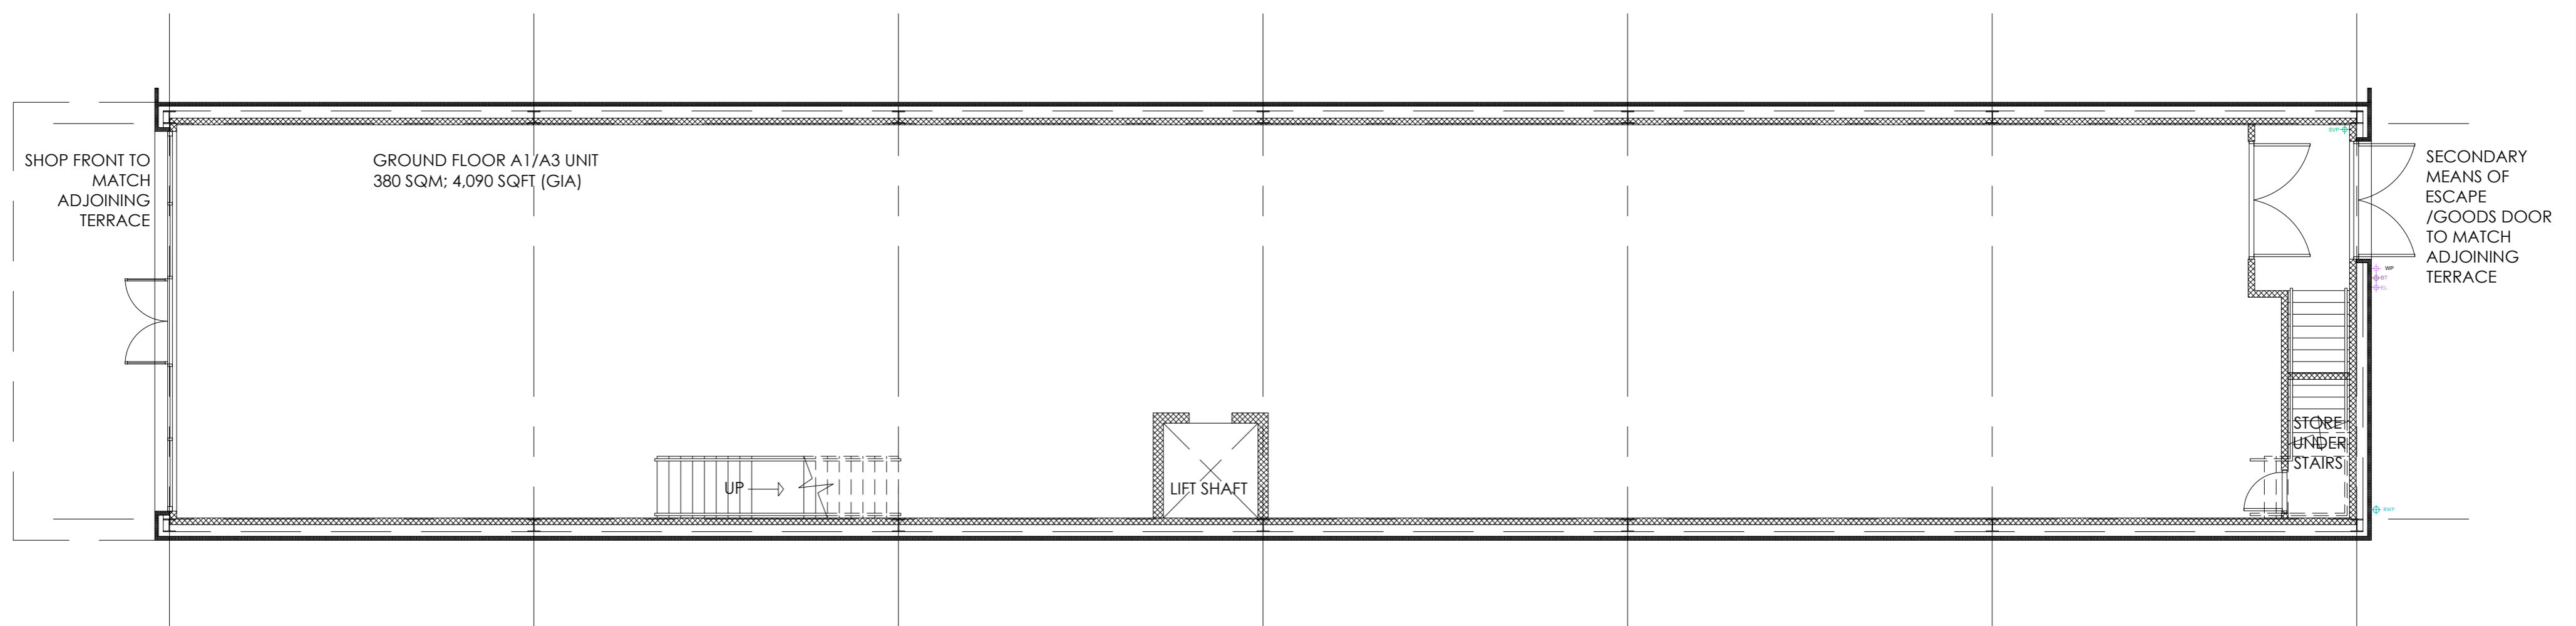

PROPOSED GROUND FLOOR

Rev	Date	Description	Rev By	Chk'd By
B	08.02.21	FLOOR PLANS REV'D N LINE WITH DISCUSSIONS WITH JPA	JPG	---
A	12.05.20	LOADING BAY DOOR WIDENED, FIRST FLOOR WINDOW OMITTED	JPG	---

Project Title		PROPOSED NEW A1/A3 UNIT		Drawing Title		PROPOSED FLOOR PLANS	
Client		BROCKHURST GATE RETAIL PARK FAREHAM ROAD GOSPORT		JOB-DWG NO		16579-112	
Status		MILLGATE GOSPORT DEVELOPEMNTS LTD		Rev		B	
Scale		1:100		Drawing Size		A1	
Date		28.04.20		Drawn By		JPG	
				Checked		---	

Scale Bar 1:100
 0m 2m 4m 6m 8m 10m
 This drawing is copyright and may not be reproduced in whole or part without written authority

