
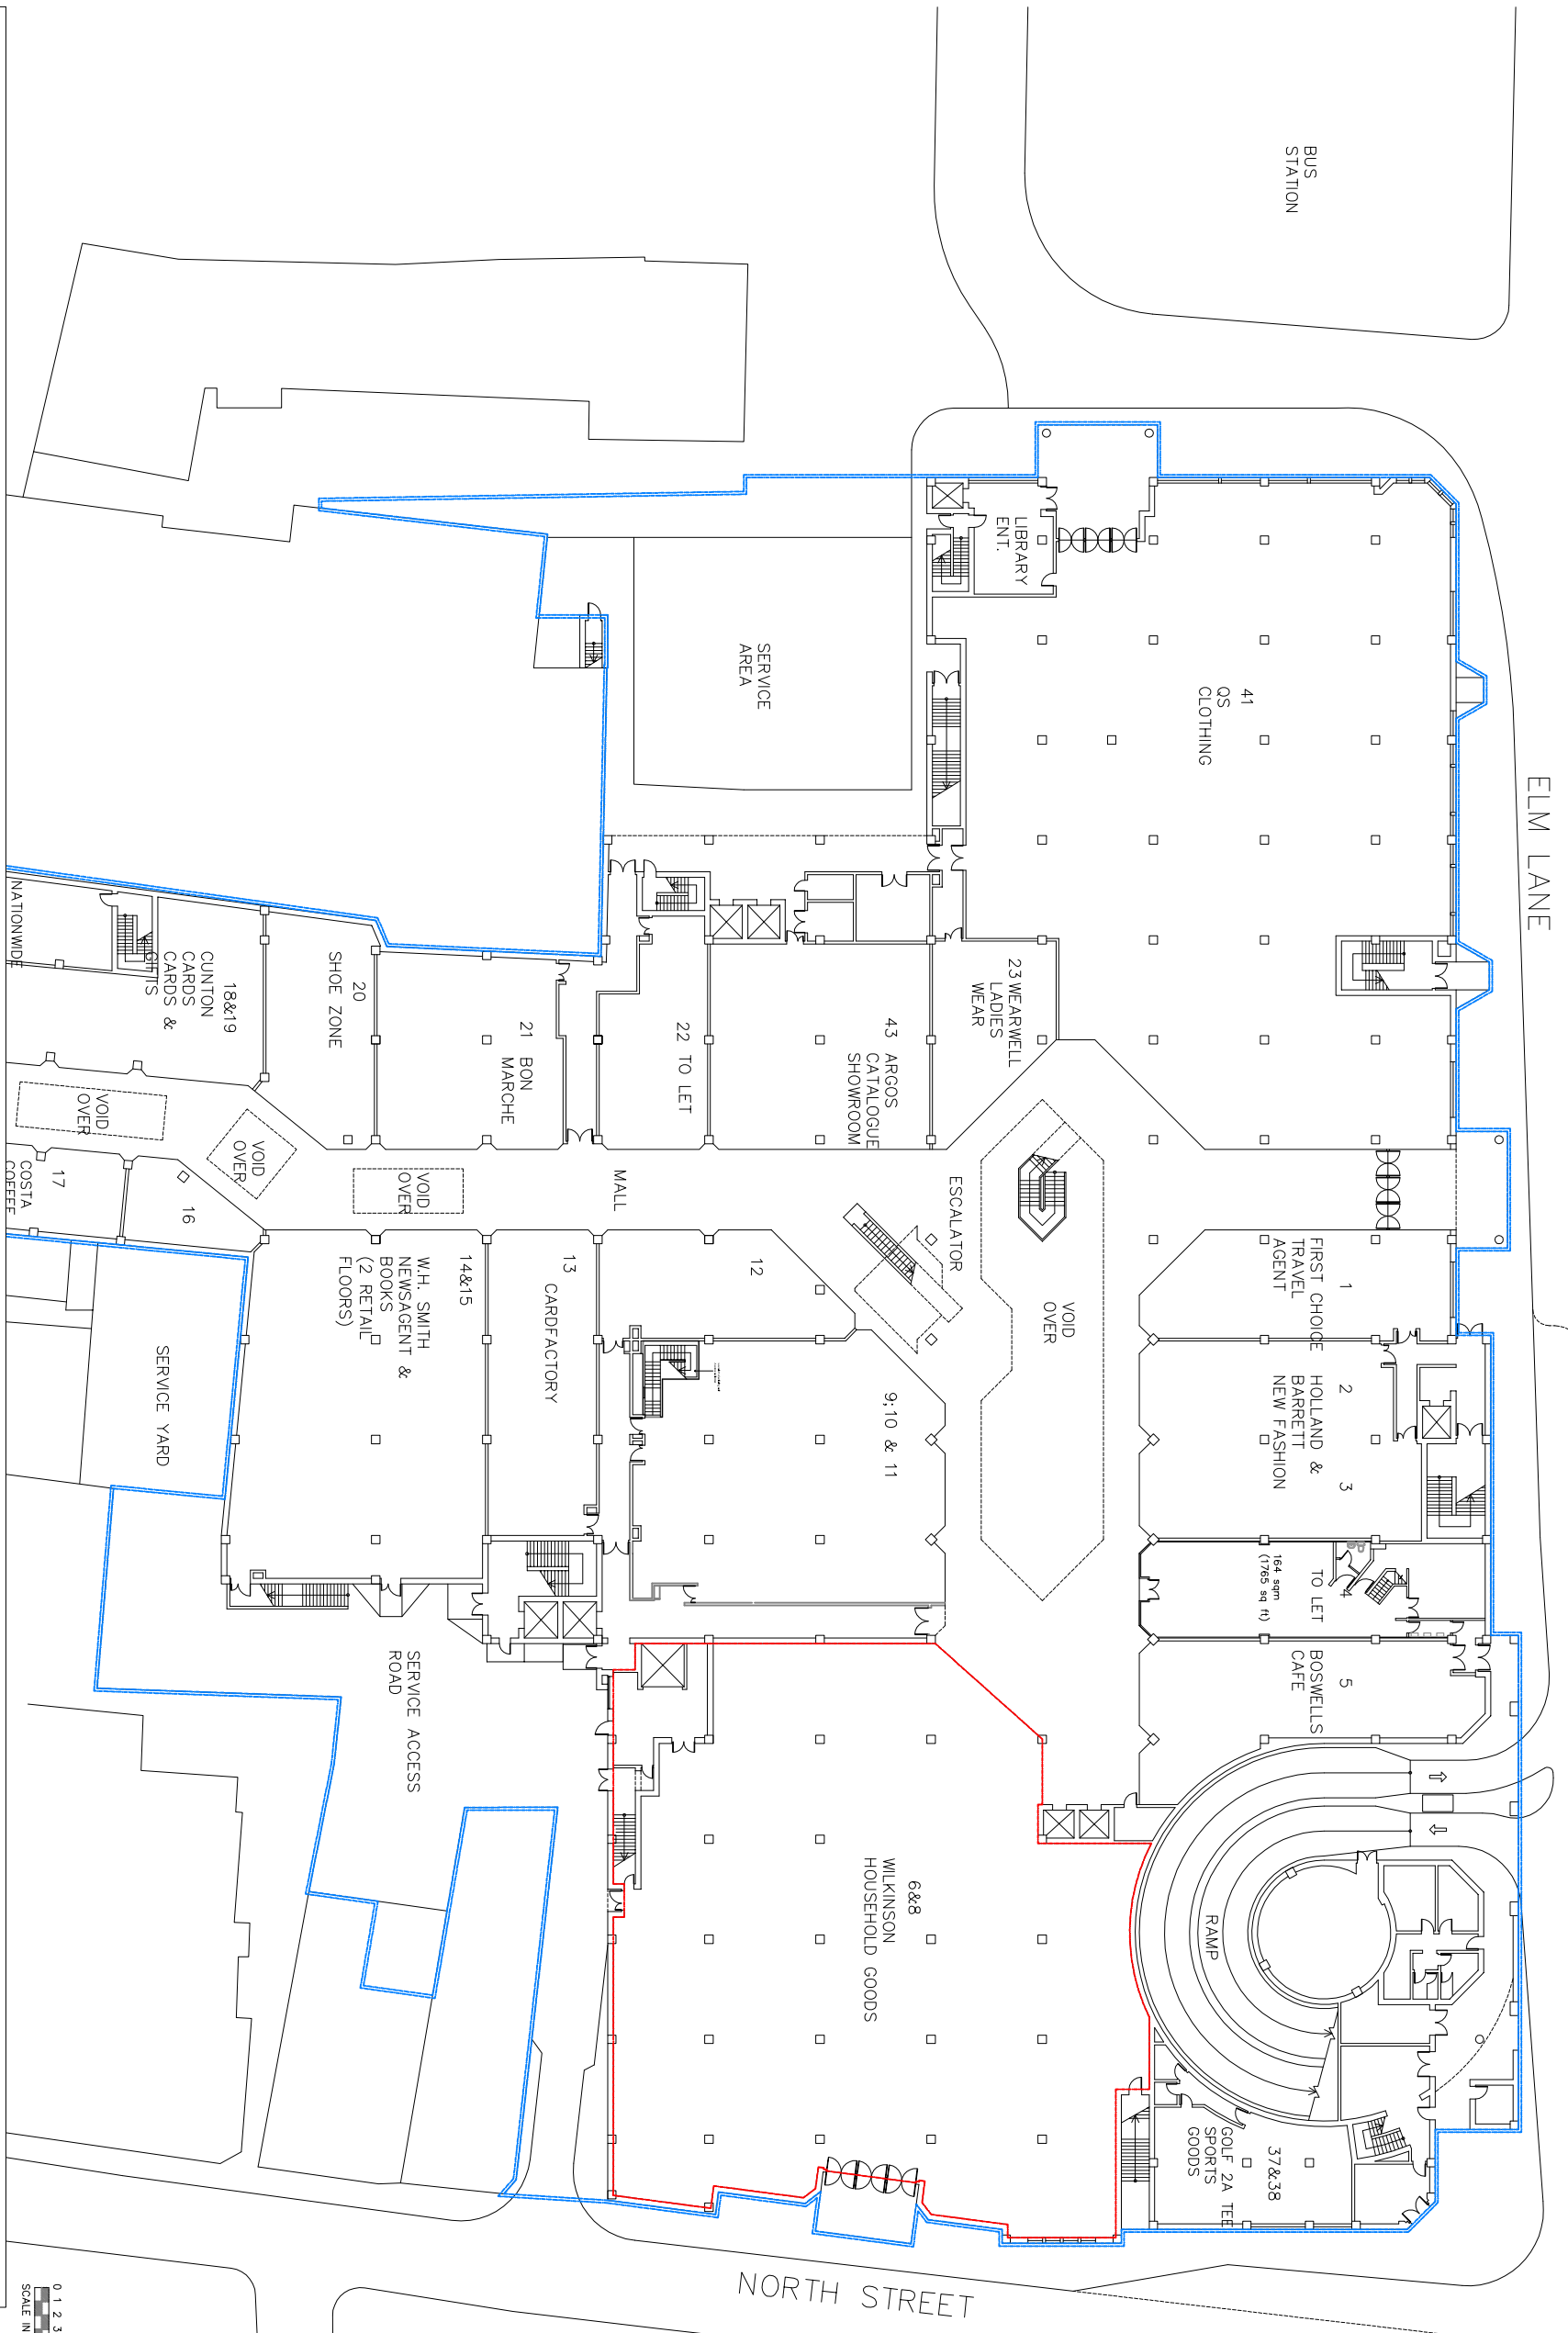


A B C D E F G H J K L M N P Q R S T U V W X Y Z

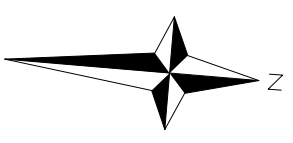

MERIDIAN SHOPPING CENTRE

HAVANT

Drawing Title: **Ground Floor Plan**
 Unit 6&8
 Scale: 1:500 @A3
 Date: January 2016
 Drawing Number: 0714_LP100

247-248 Cromwell Rd
 London SW5 9GA
 t 020 7370 9830
 f 020 7370 9893
 e mail@kmw.co.uk
 www.kmw.co.uk