



Proposed South Elevation

Scale 1:100@A3

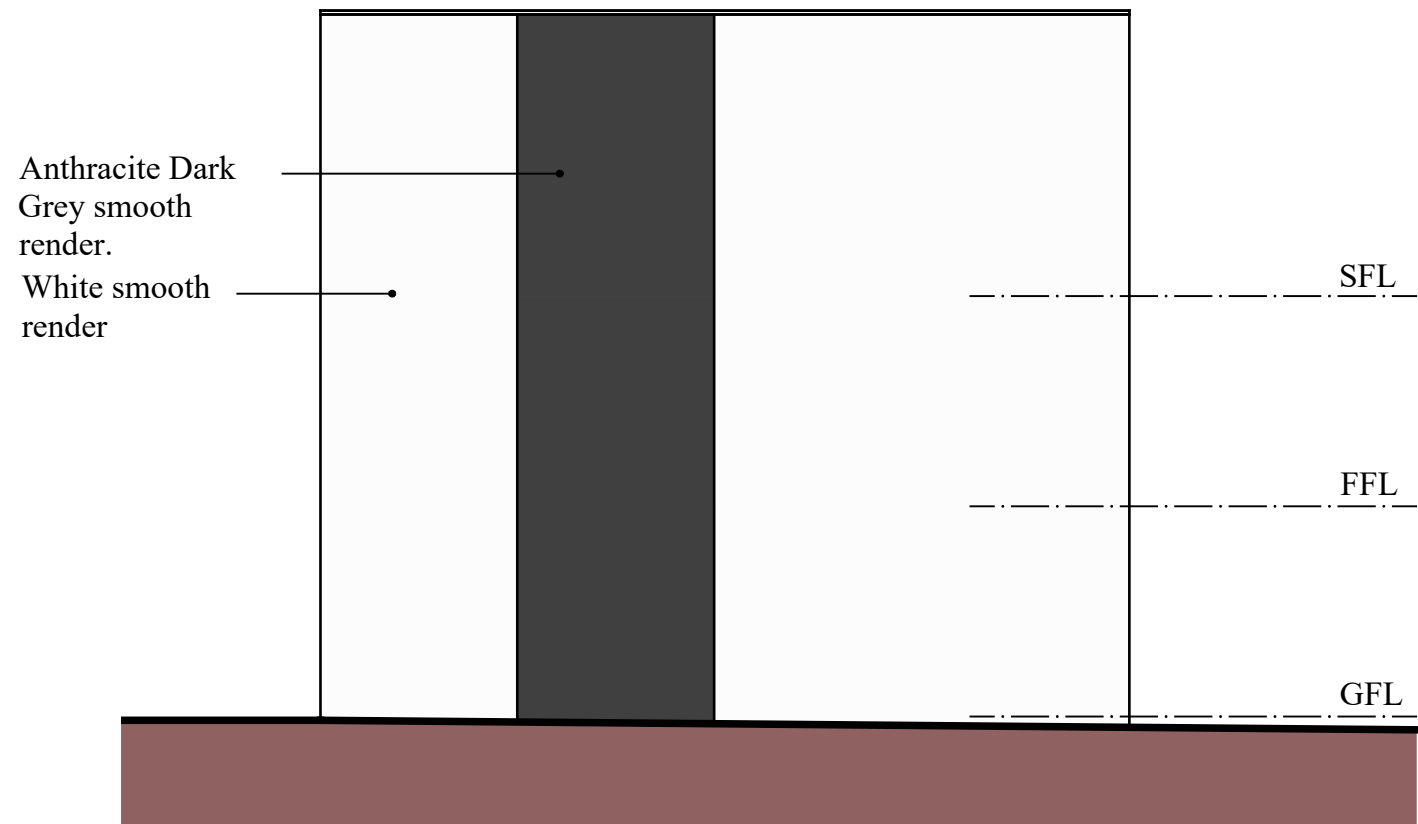

Proposed East Elevation

Scale 1:100@A3

 

Planning Issue



James Paul Associates

4 Brook Street, Broughty Ferry, Dundee, DD5 1DP
Office: 01382 737866 www.jamespaul-associates.co.uk

Residential Apartments, Prestonfield Park