



 

Revision Schedule

Rev	Description	Date	By
S0	Issued for client for information.	11/08/23	JCD

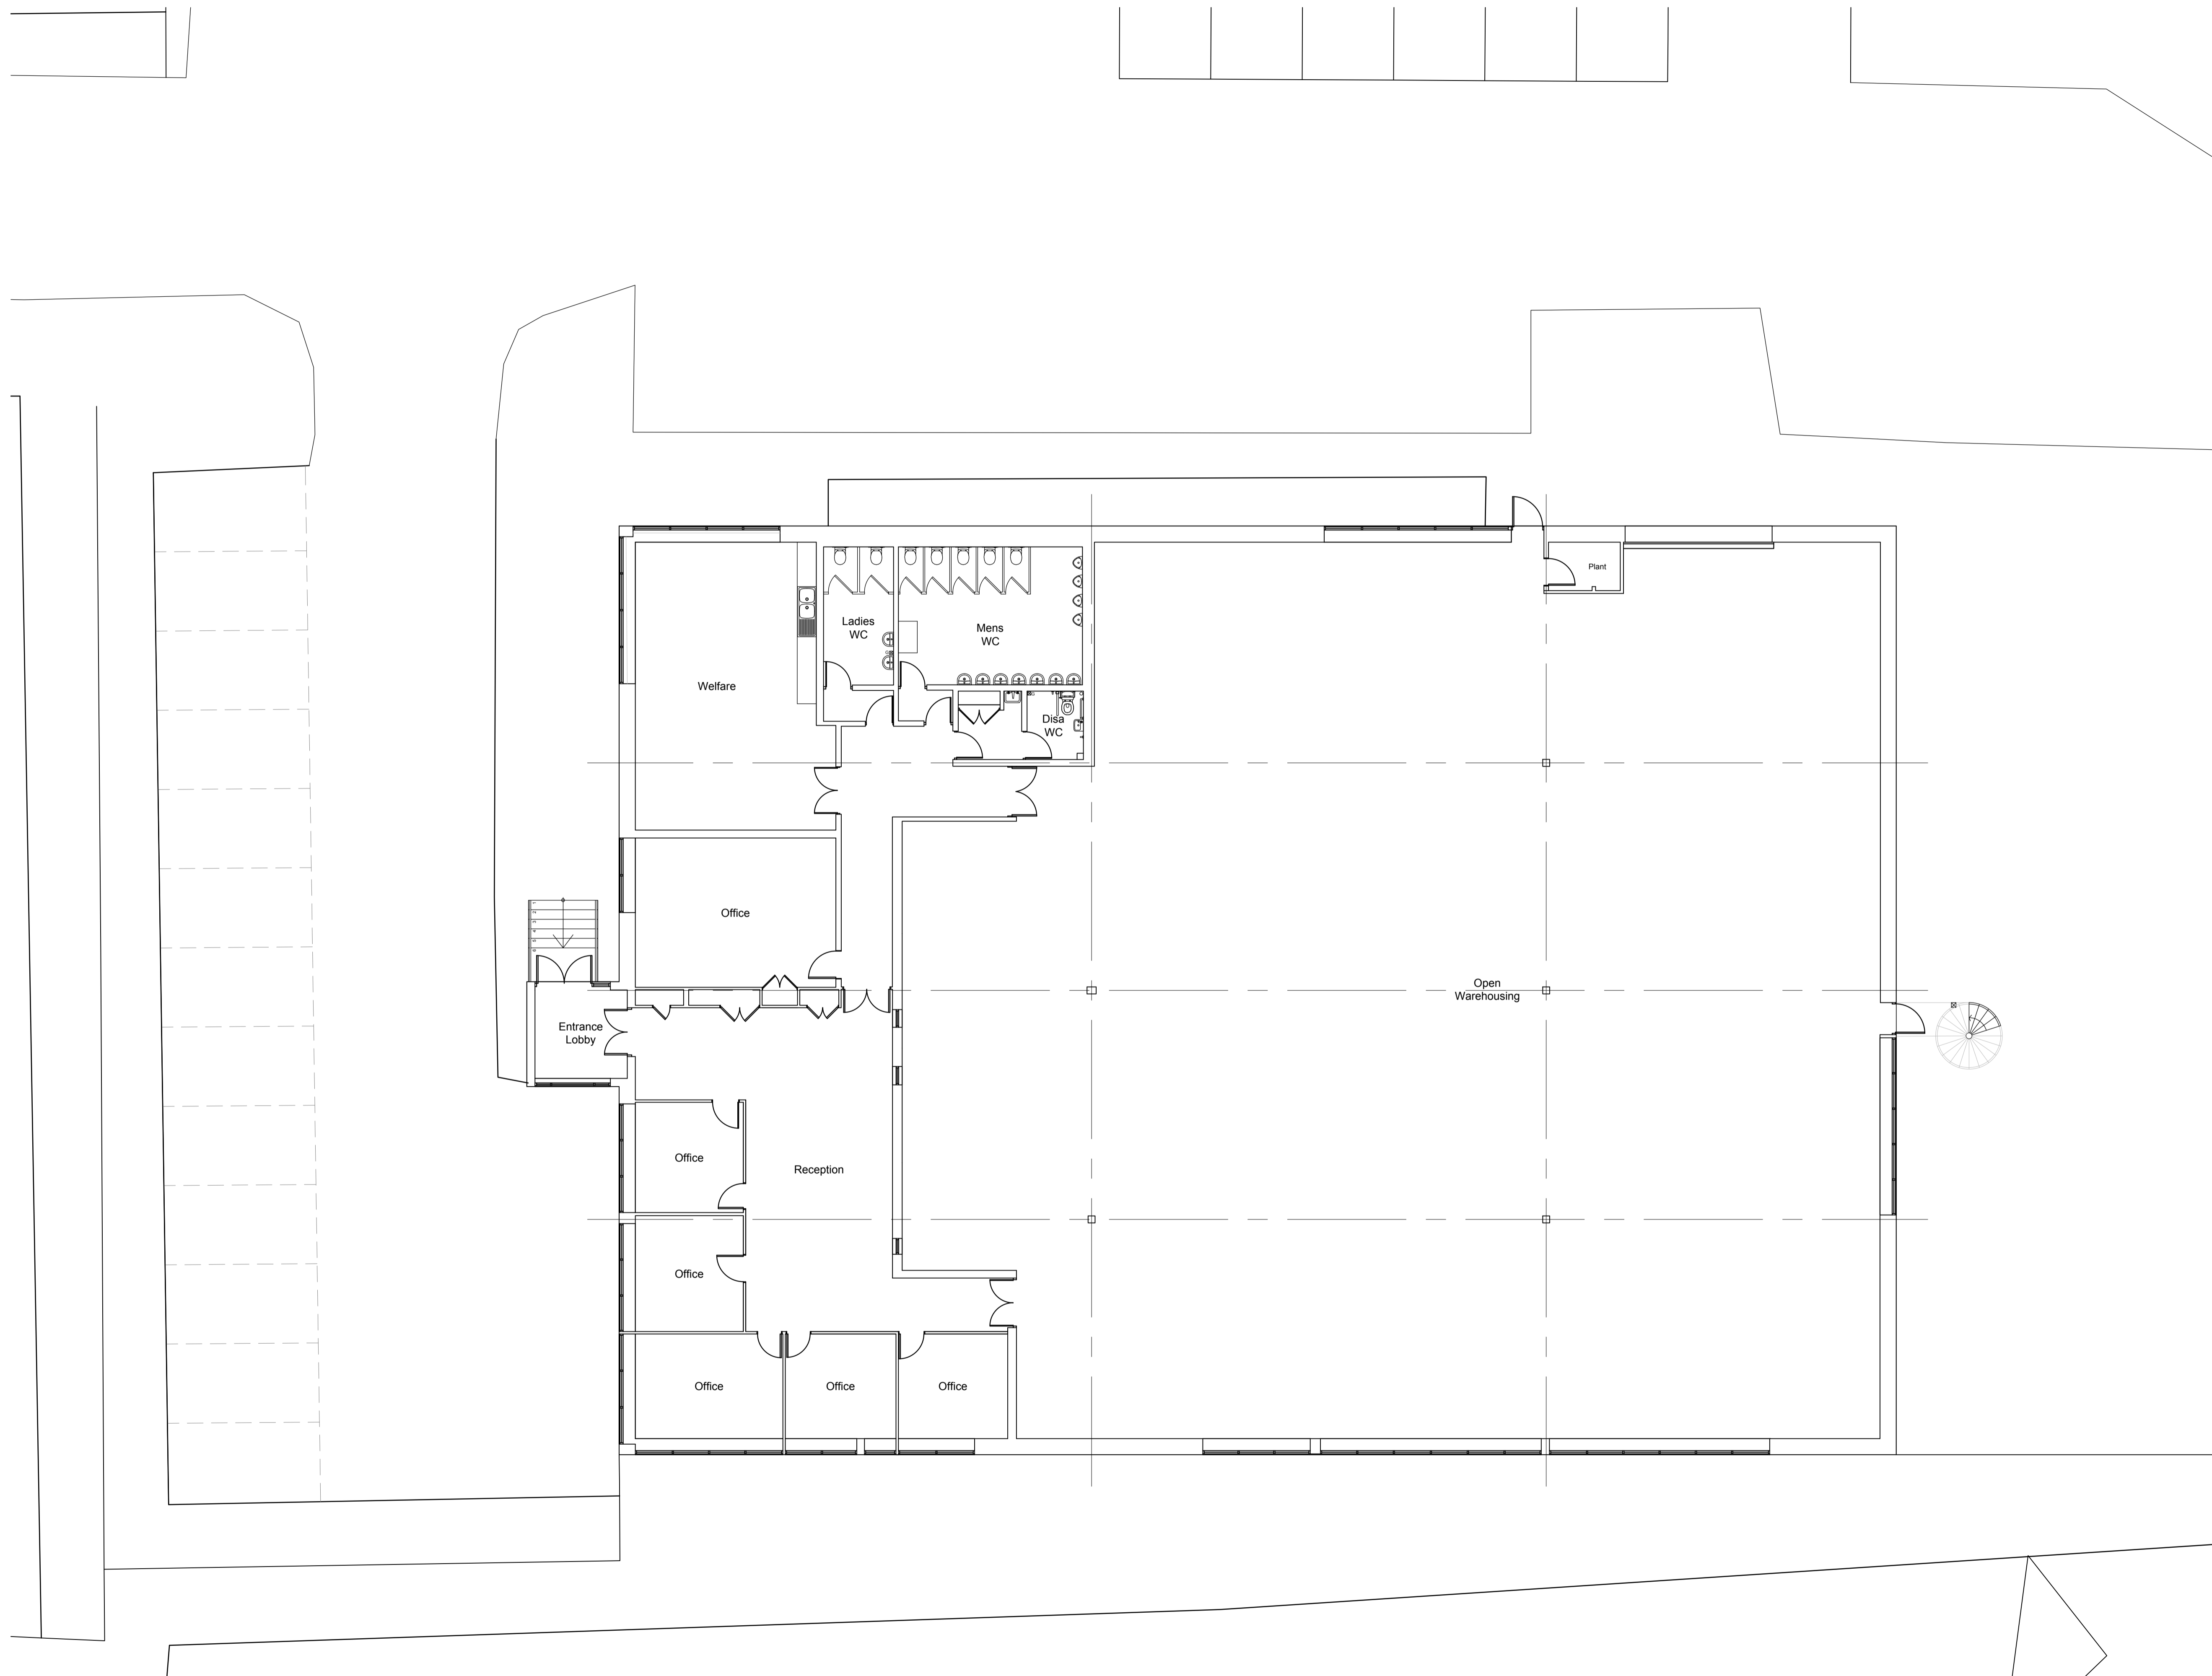

SURVEY

Client

KINWAY HOLDINGS LIMITED

Project

ROMULUS BUIDLING
PHOENIX WAY
CIRENCESTER
GL7 1QG

Drawing Description

FLOOR PLANS
AS EXISTING

Scale	Sheet Size	Date
AS SHOWN	A1	JUNE 22

Drawn by	Checked by
JCD	-

Project No	Drawing No	Revision
CS-22052	03	S0

This drawing should not be scaled. Any discrepancies should be notified to Christopher Stanley Architecture & Planning Ltd. If this drawing is issued as digital data for the titled project, use this data for reference purposes only to assist in co-ordinating work. Christopher Stanley Architecture & Planning Ltd take no responsibility for its accuracy. This drawing is copyright of Christopher Stanley Architecture & Planning Ltd and may not be copied or reproduced without permission.