




Side Elevation as Existing - 1:50  
(North West)

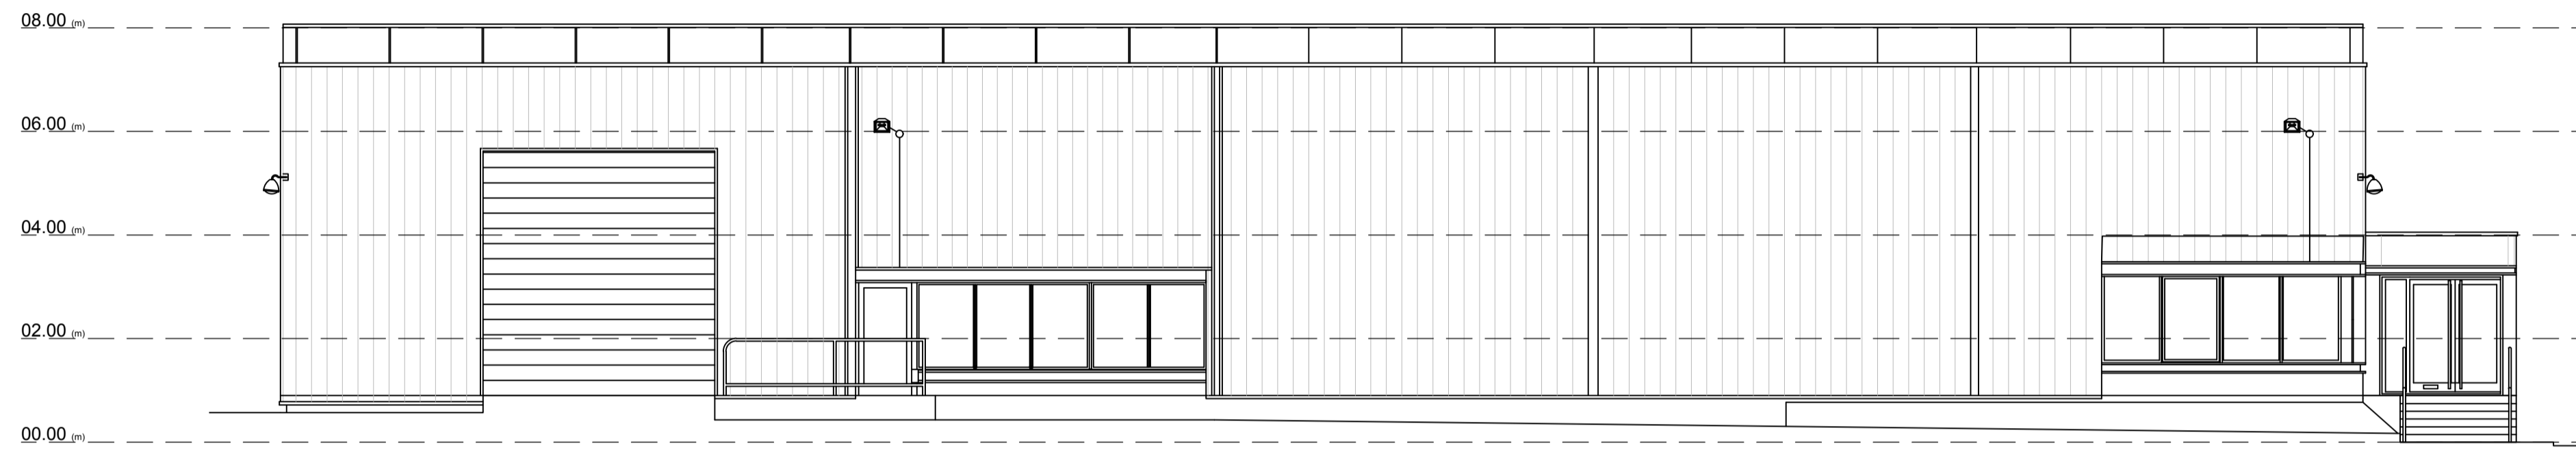


Front Elevation as Existing - 1:50  
(North East)

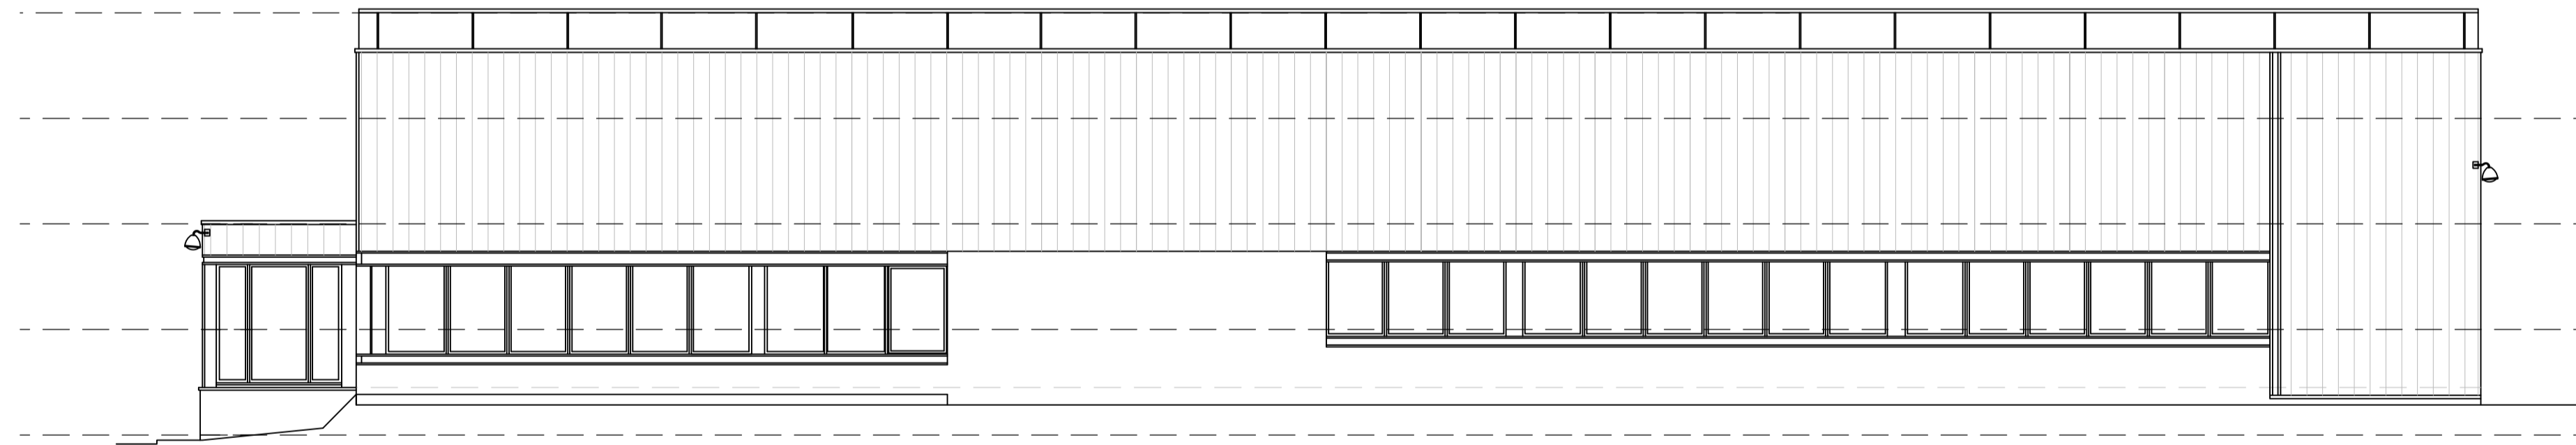

Rear Elevation as Existing - 1:50  
(South West)

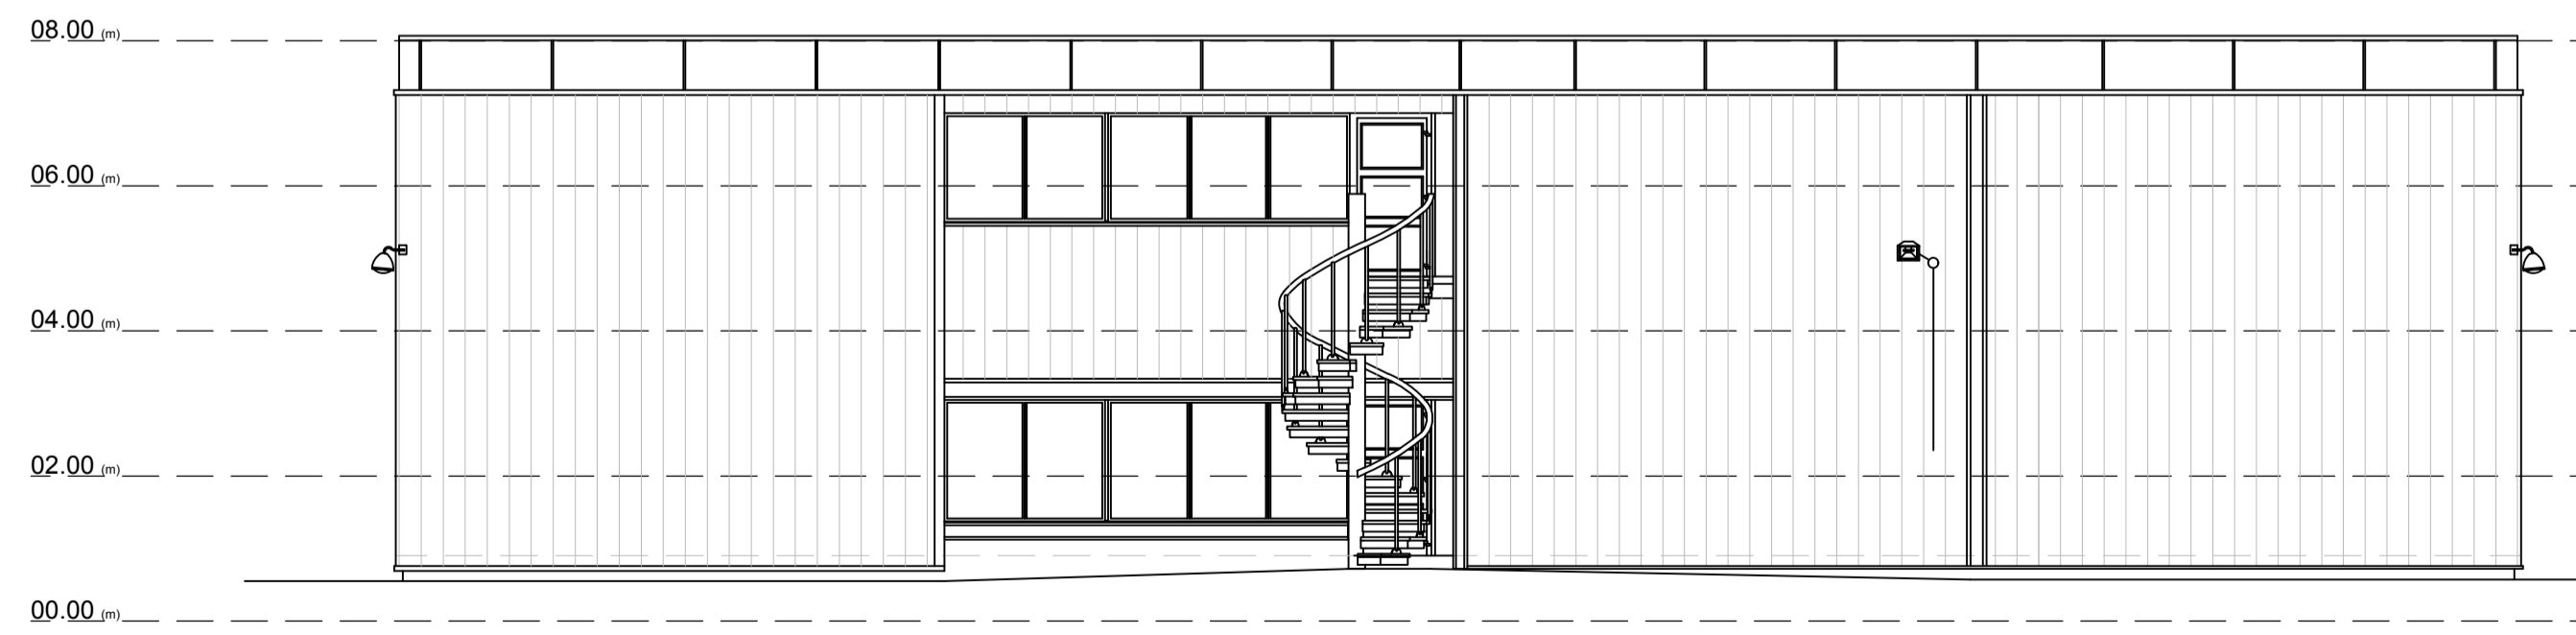

Side Elevation as Existing - 1:50  
(South East)

 

Revision Schedule			
Rev	Description	Date	By
S0	Issued for client for information.	11/08/23	JCD

## SURVEY

Client  
**KINWAY HOLDINGS LIMITED**

Project  
**ROMULUS BUILDING  
PHOENIX WAY  
CIRENCESTER  
GL7 1QG**

Drawing Description  
**ELEVATIONS  
AS EXISTING**

Scale <b>AS SHOWN</b>	Sheet Size <b>A1</b>	Date <b>AUG 23</b>
--------------------------	-------------------------	-----------------------

Drawn by <b>JCD</b>	Checked by <b>-</b>
------------------------	------------------------

Project No <b>CS-22052</b>	Drawing No <b>S04</b>	Revision <b>S0</b>
-------------------------------	--------------------------	-----------------------

This drawing should not be scaled. Any discrepancies should be notified to Christopher Stanley Architecture & Planning Ltd. If this drawing is issued as digital data for the titled project, use this data for reference purposes only to assist in co-ordinating work. Christopher Stanley Architecture & Planning Ltd take no responsibility for its accuracy. This drawing is copyright of Christopher Stanley Architecture & Planning Ltd and may not be copied or reproduced without permission.