

— Existing Building
 — New Construction

P1 S1 04/04/22 WS Issued for coordination
 Rev. Status Date Check Description



Holder Mathias architects

T +44 (0) 20 7287 0735
 www.holdermathias.com
 London Cardiff Munich


Project
 Birch Community
 Selsdon Estate
 Birch

Title
 West Wing - Level 0 - Lower Ground Floor
 Job No Scale of A1 Status Rev. Ext. Int.
 4598 1 : 100 S1 P1

Project Originator Zone Level Type Role Sheet
 BSLS - HMA - WWOL - DR - A - 00101

 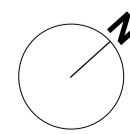


ISO 14001 : 2015 ISO 9001 : 2015 RIBA Chartered Practice
 Please consider the environment before printing this document
 Refer to dimensions where provided - do not scale from this drawing

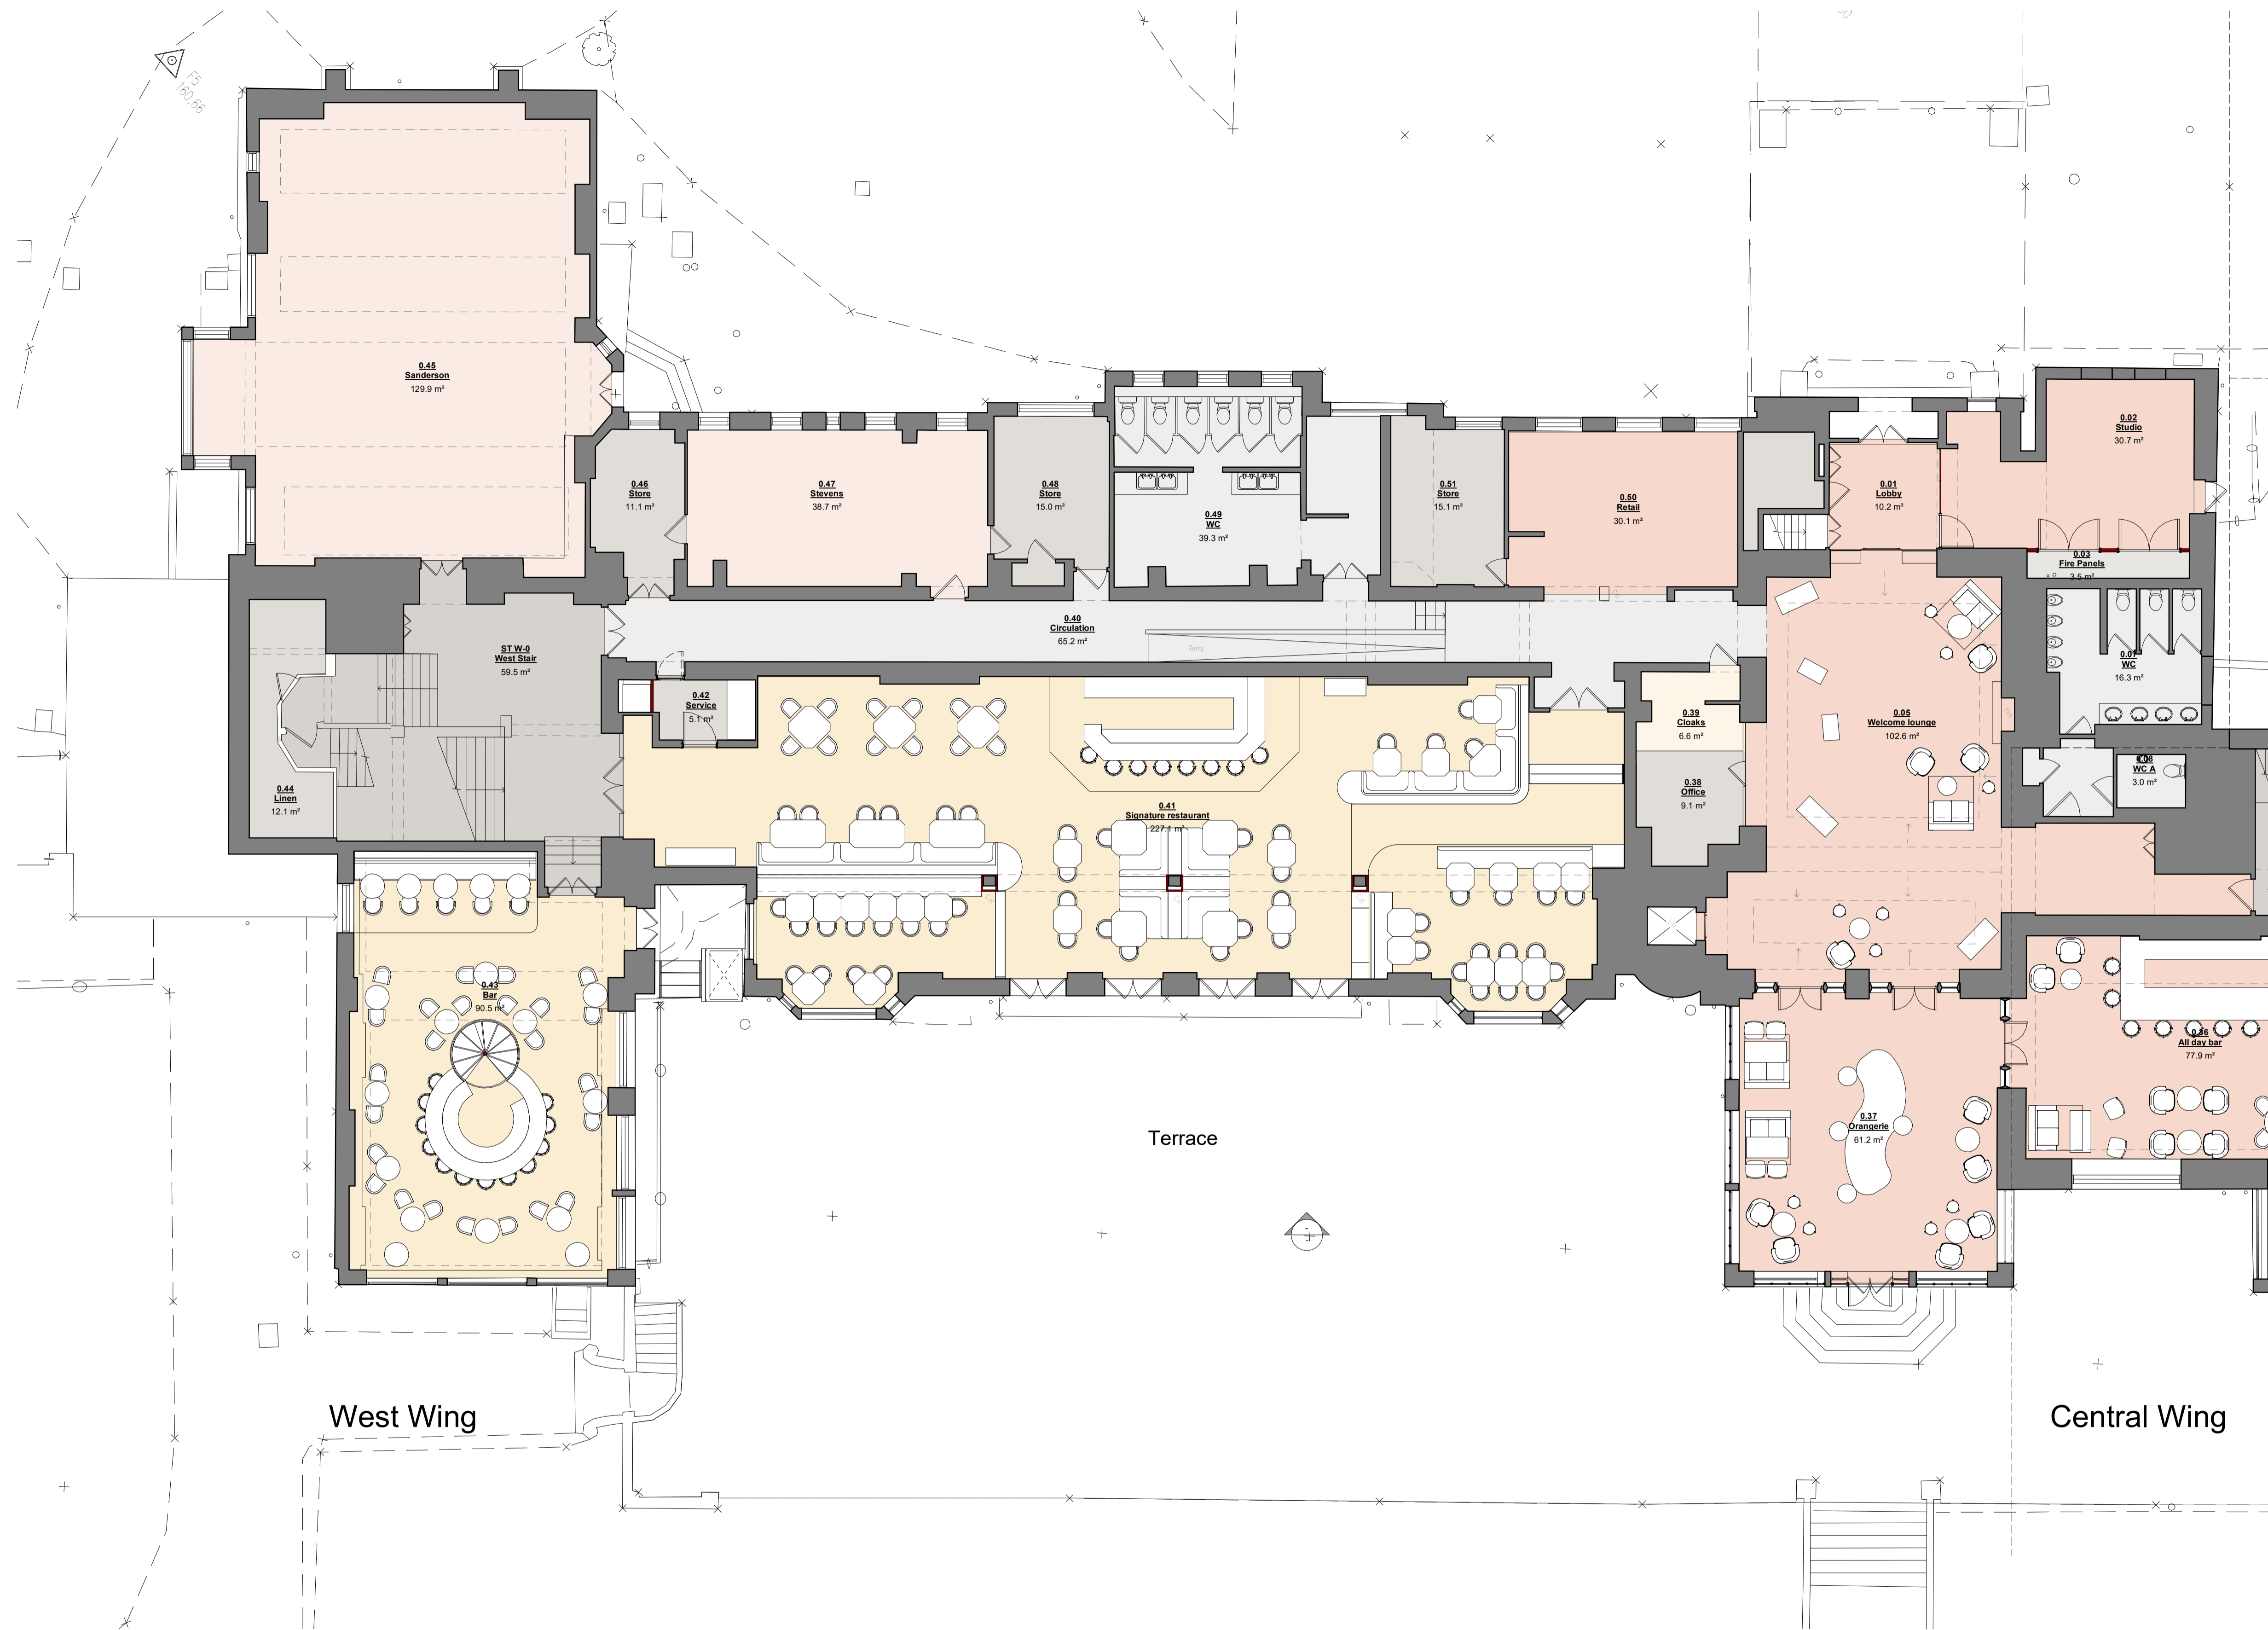

West Wing

Central Wing

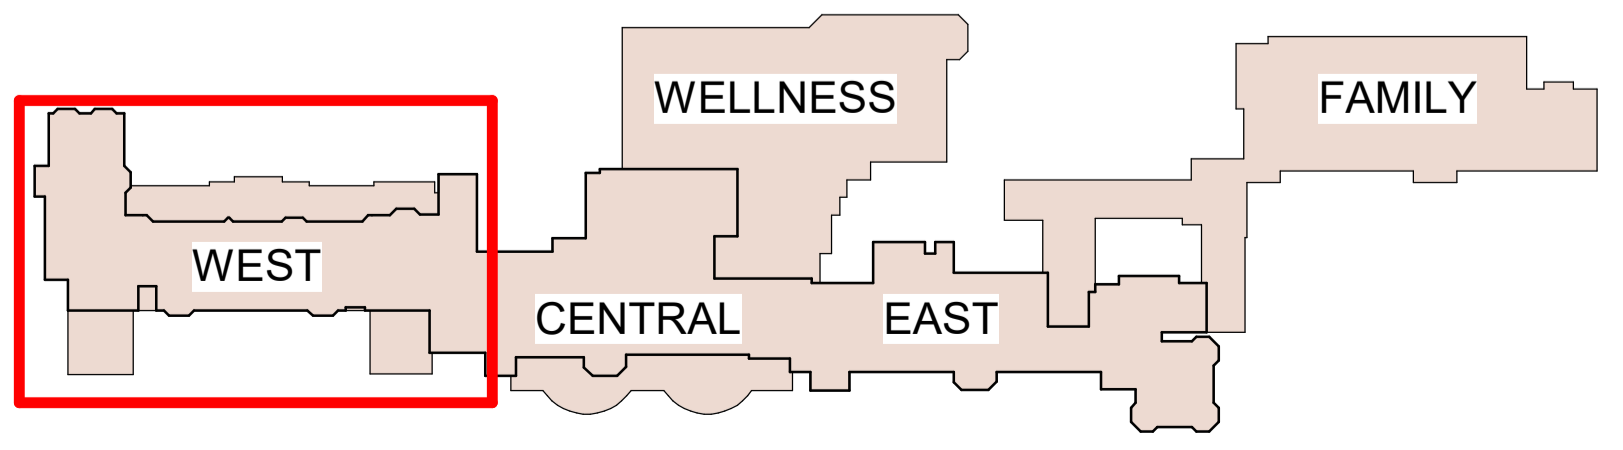

Existing Building
New Construction

P1 S1 04/04/22 WS Issued for coordination
Rev: Status Date Check Description


Holder Mathias architects

T +44 (0) 20 7287 0735
www.holdermathias.com
London Cardiff Munich

Project
Birch Community
Selsdon Estate
Birch

Title
West Wing - Level 0 - Ground Floor Plan
Job No Scale: A1 Status Rev. Ext. Int.
4598 1:100 S1 P1



Project Originator Zone Level Type Role Sheet
BSLS - HMA- WW0G- DR - A - 00102

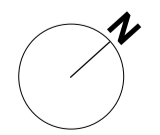

SCALE 1:100
0 1 2 3 4 5
m

ISO 14001:2015 ISO 9001:2015 RIBA Chartered Practice
Please consider the environment before printing this document.
Refer to dimensions where provided - do not scale from this drawing.

Done

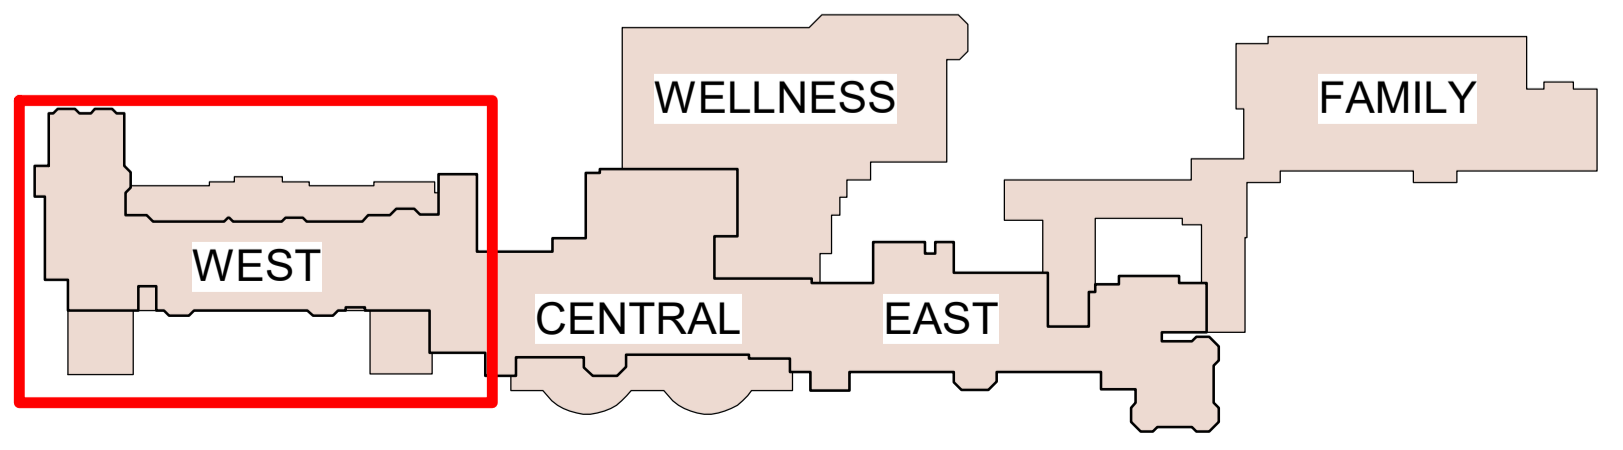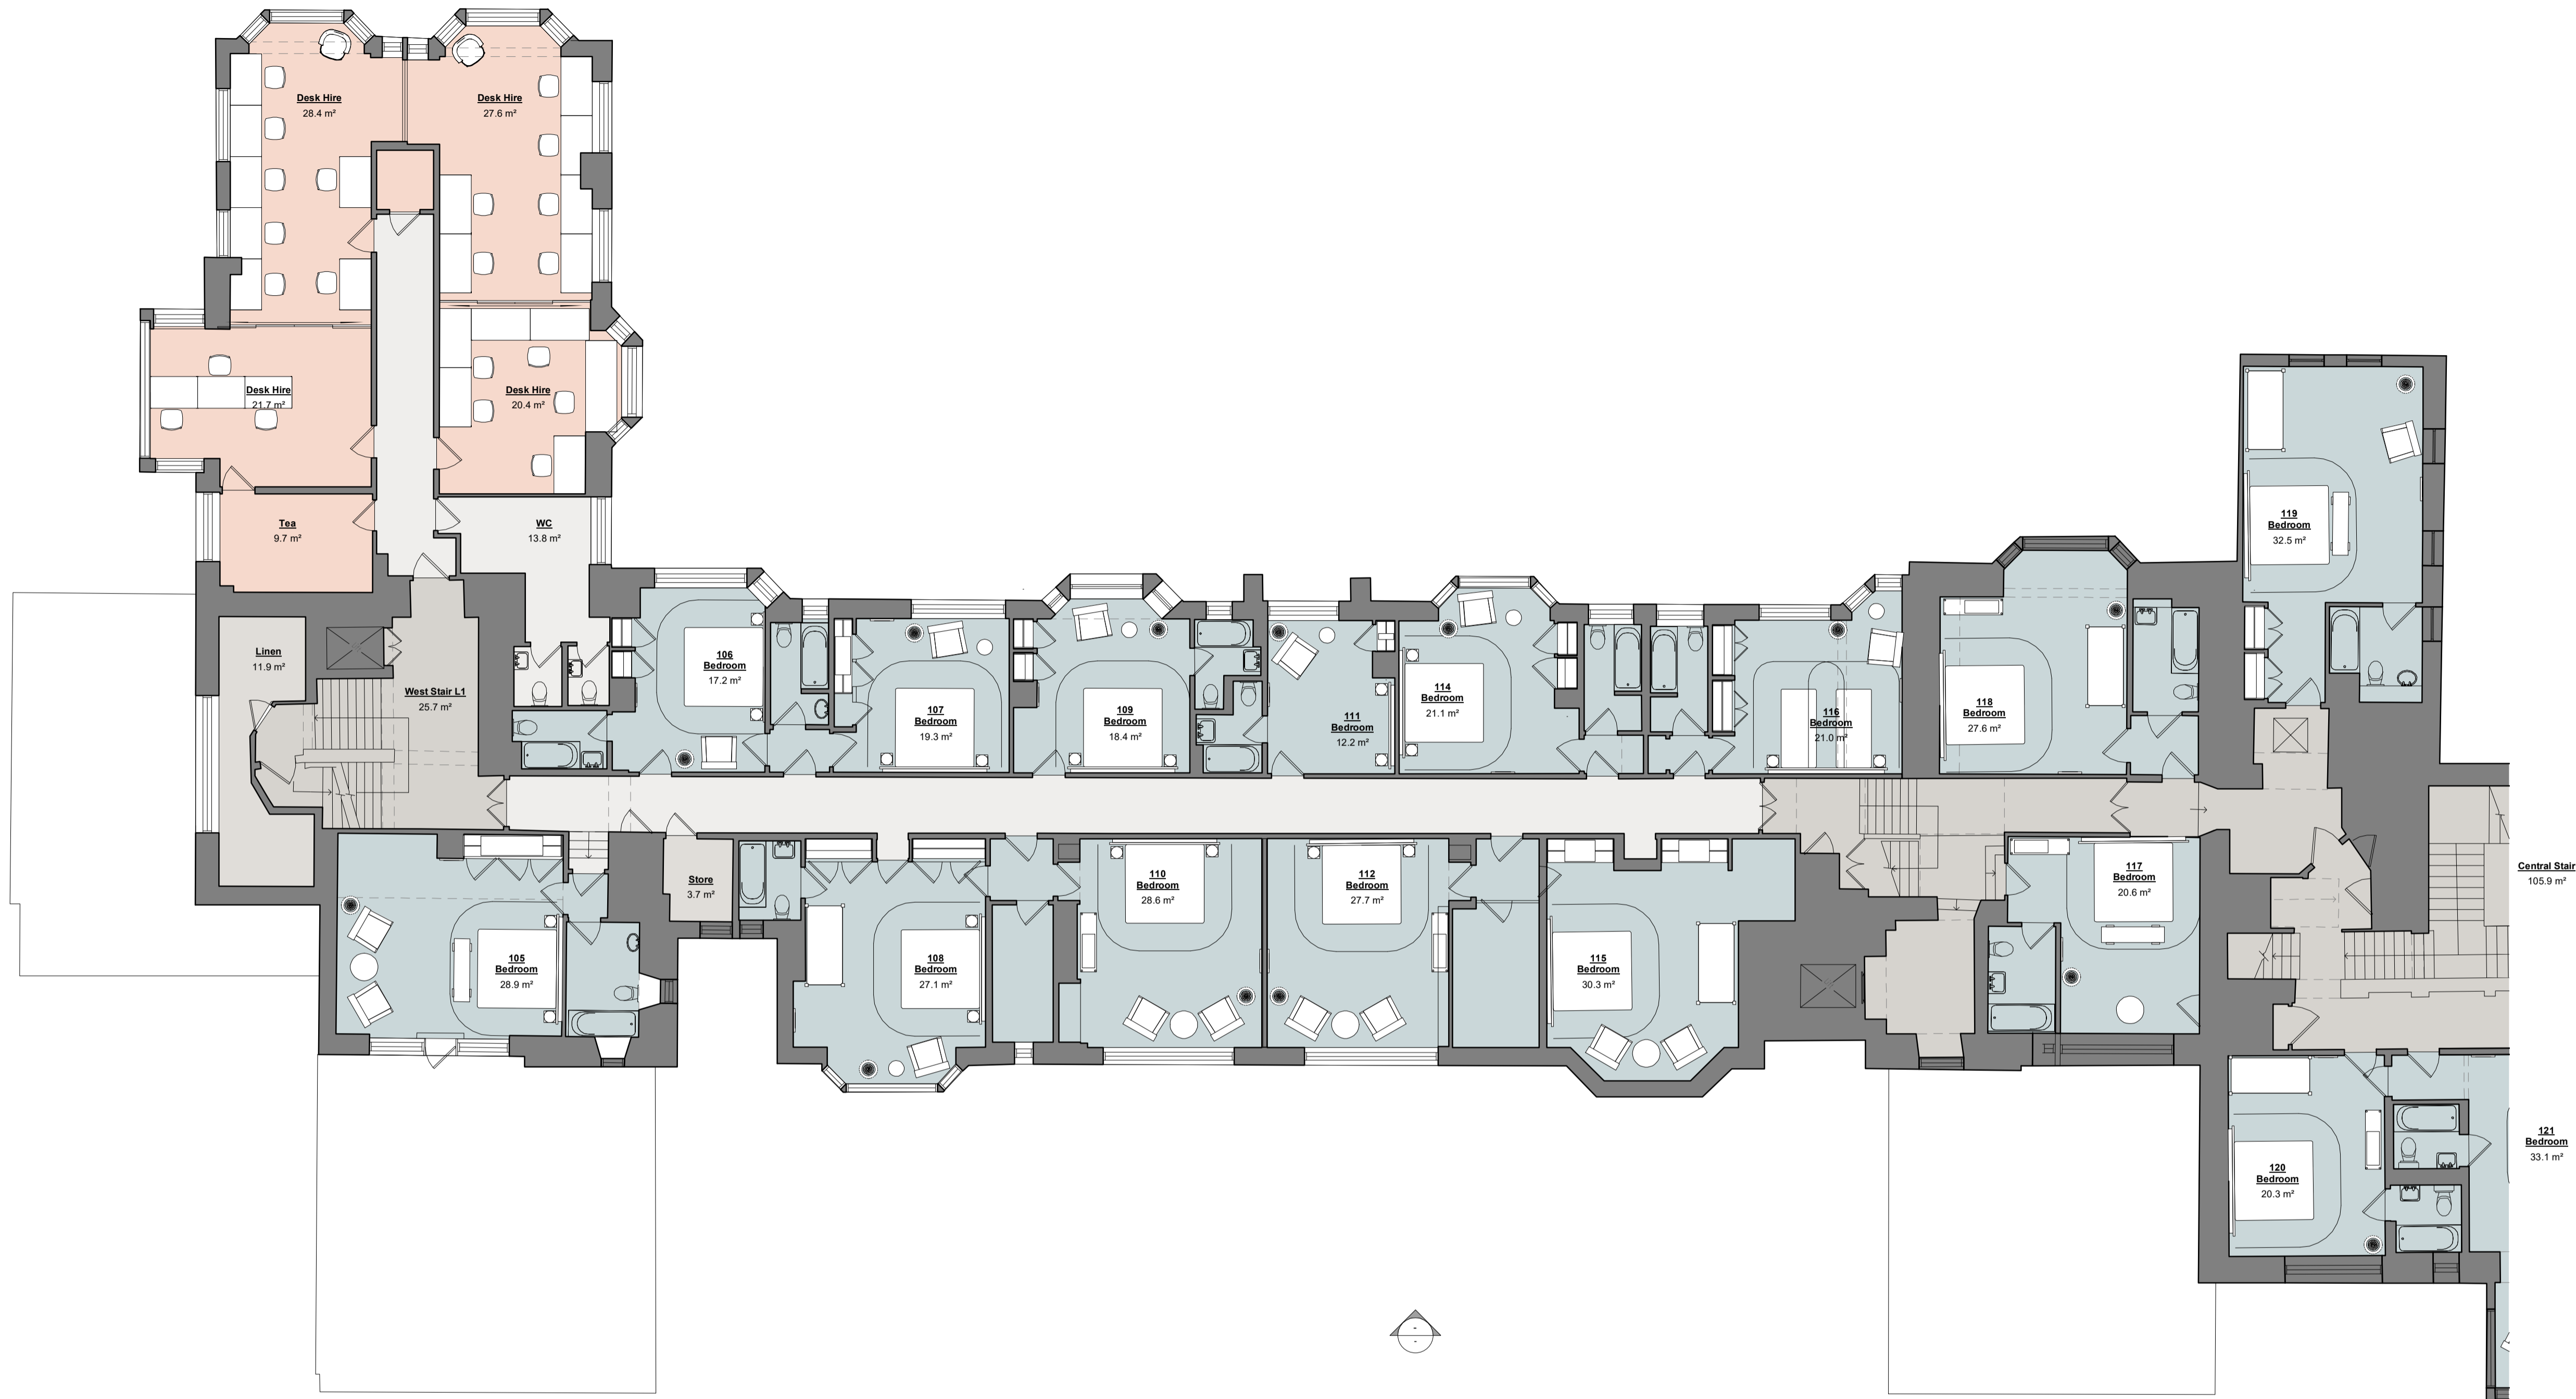

— Existing Building
 — New Construction

P2 S1 11/04/22 TB Issued for coordination
 P1 S1 04/04/22 WS Issued for coordination
 Rev. Status Date Check Description

Holder Mathias architects


T +44 (0) 20 7287 0735
 www.holdermathias.com
 London Cardiff Munich



Project
 Birch Community
 Selsdon Estate
 Birch

Title
 West Wing - Level 1
 Job No Scale of A1 Status Rev. Ext. Int.
 4598 1 : 100 S1 P2

Project	Originator	Zone	Level	Type	Role Sheet
BSLS - HMA - WW01 -	DR - A -	00103			

ISO 14001 : 2015 ISO 9001 : 2015 RIBA Chartered Practice
 Please consider the environment before printing this document
 Refer to dimensions where provided - do not scale from this drawing

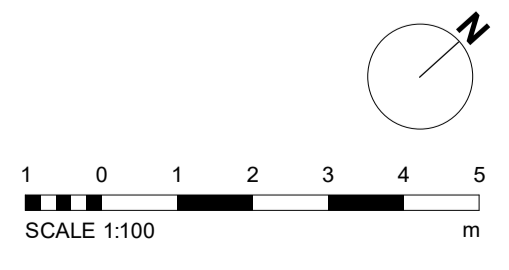

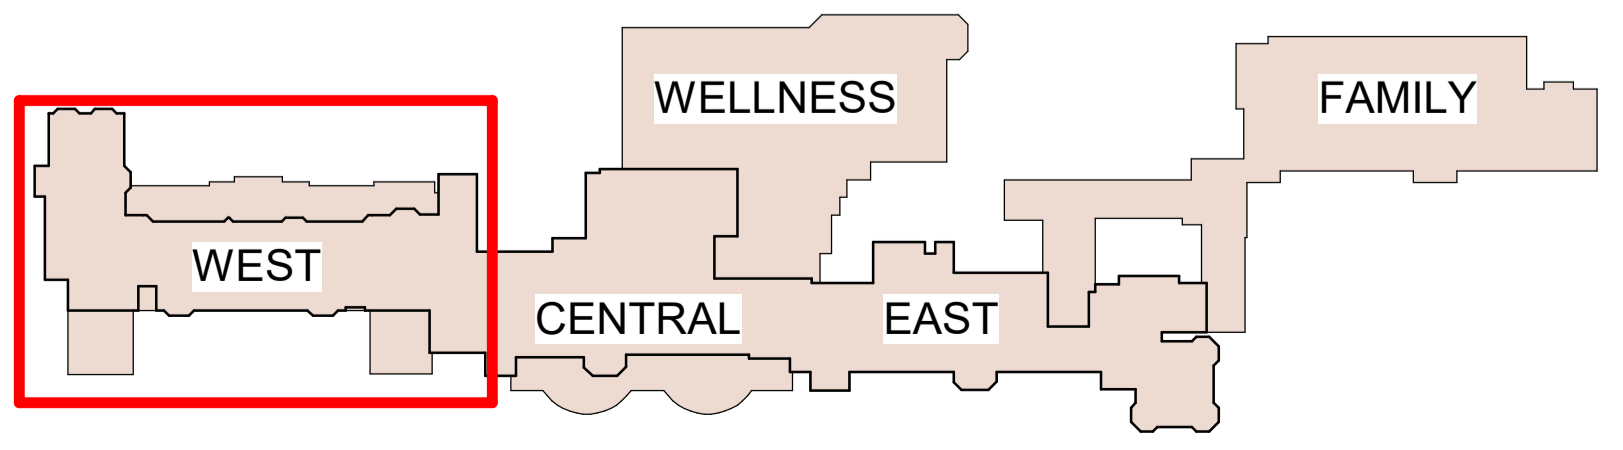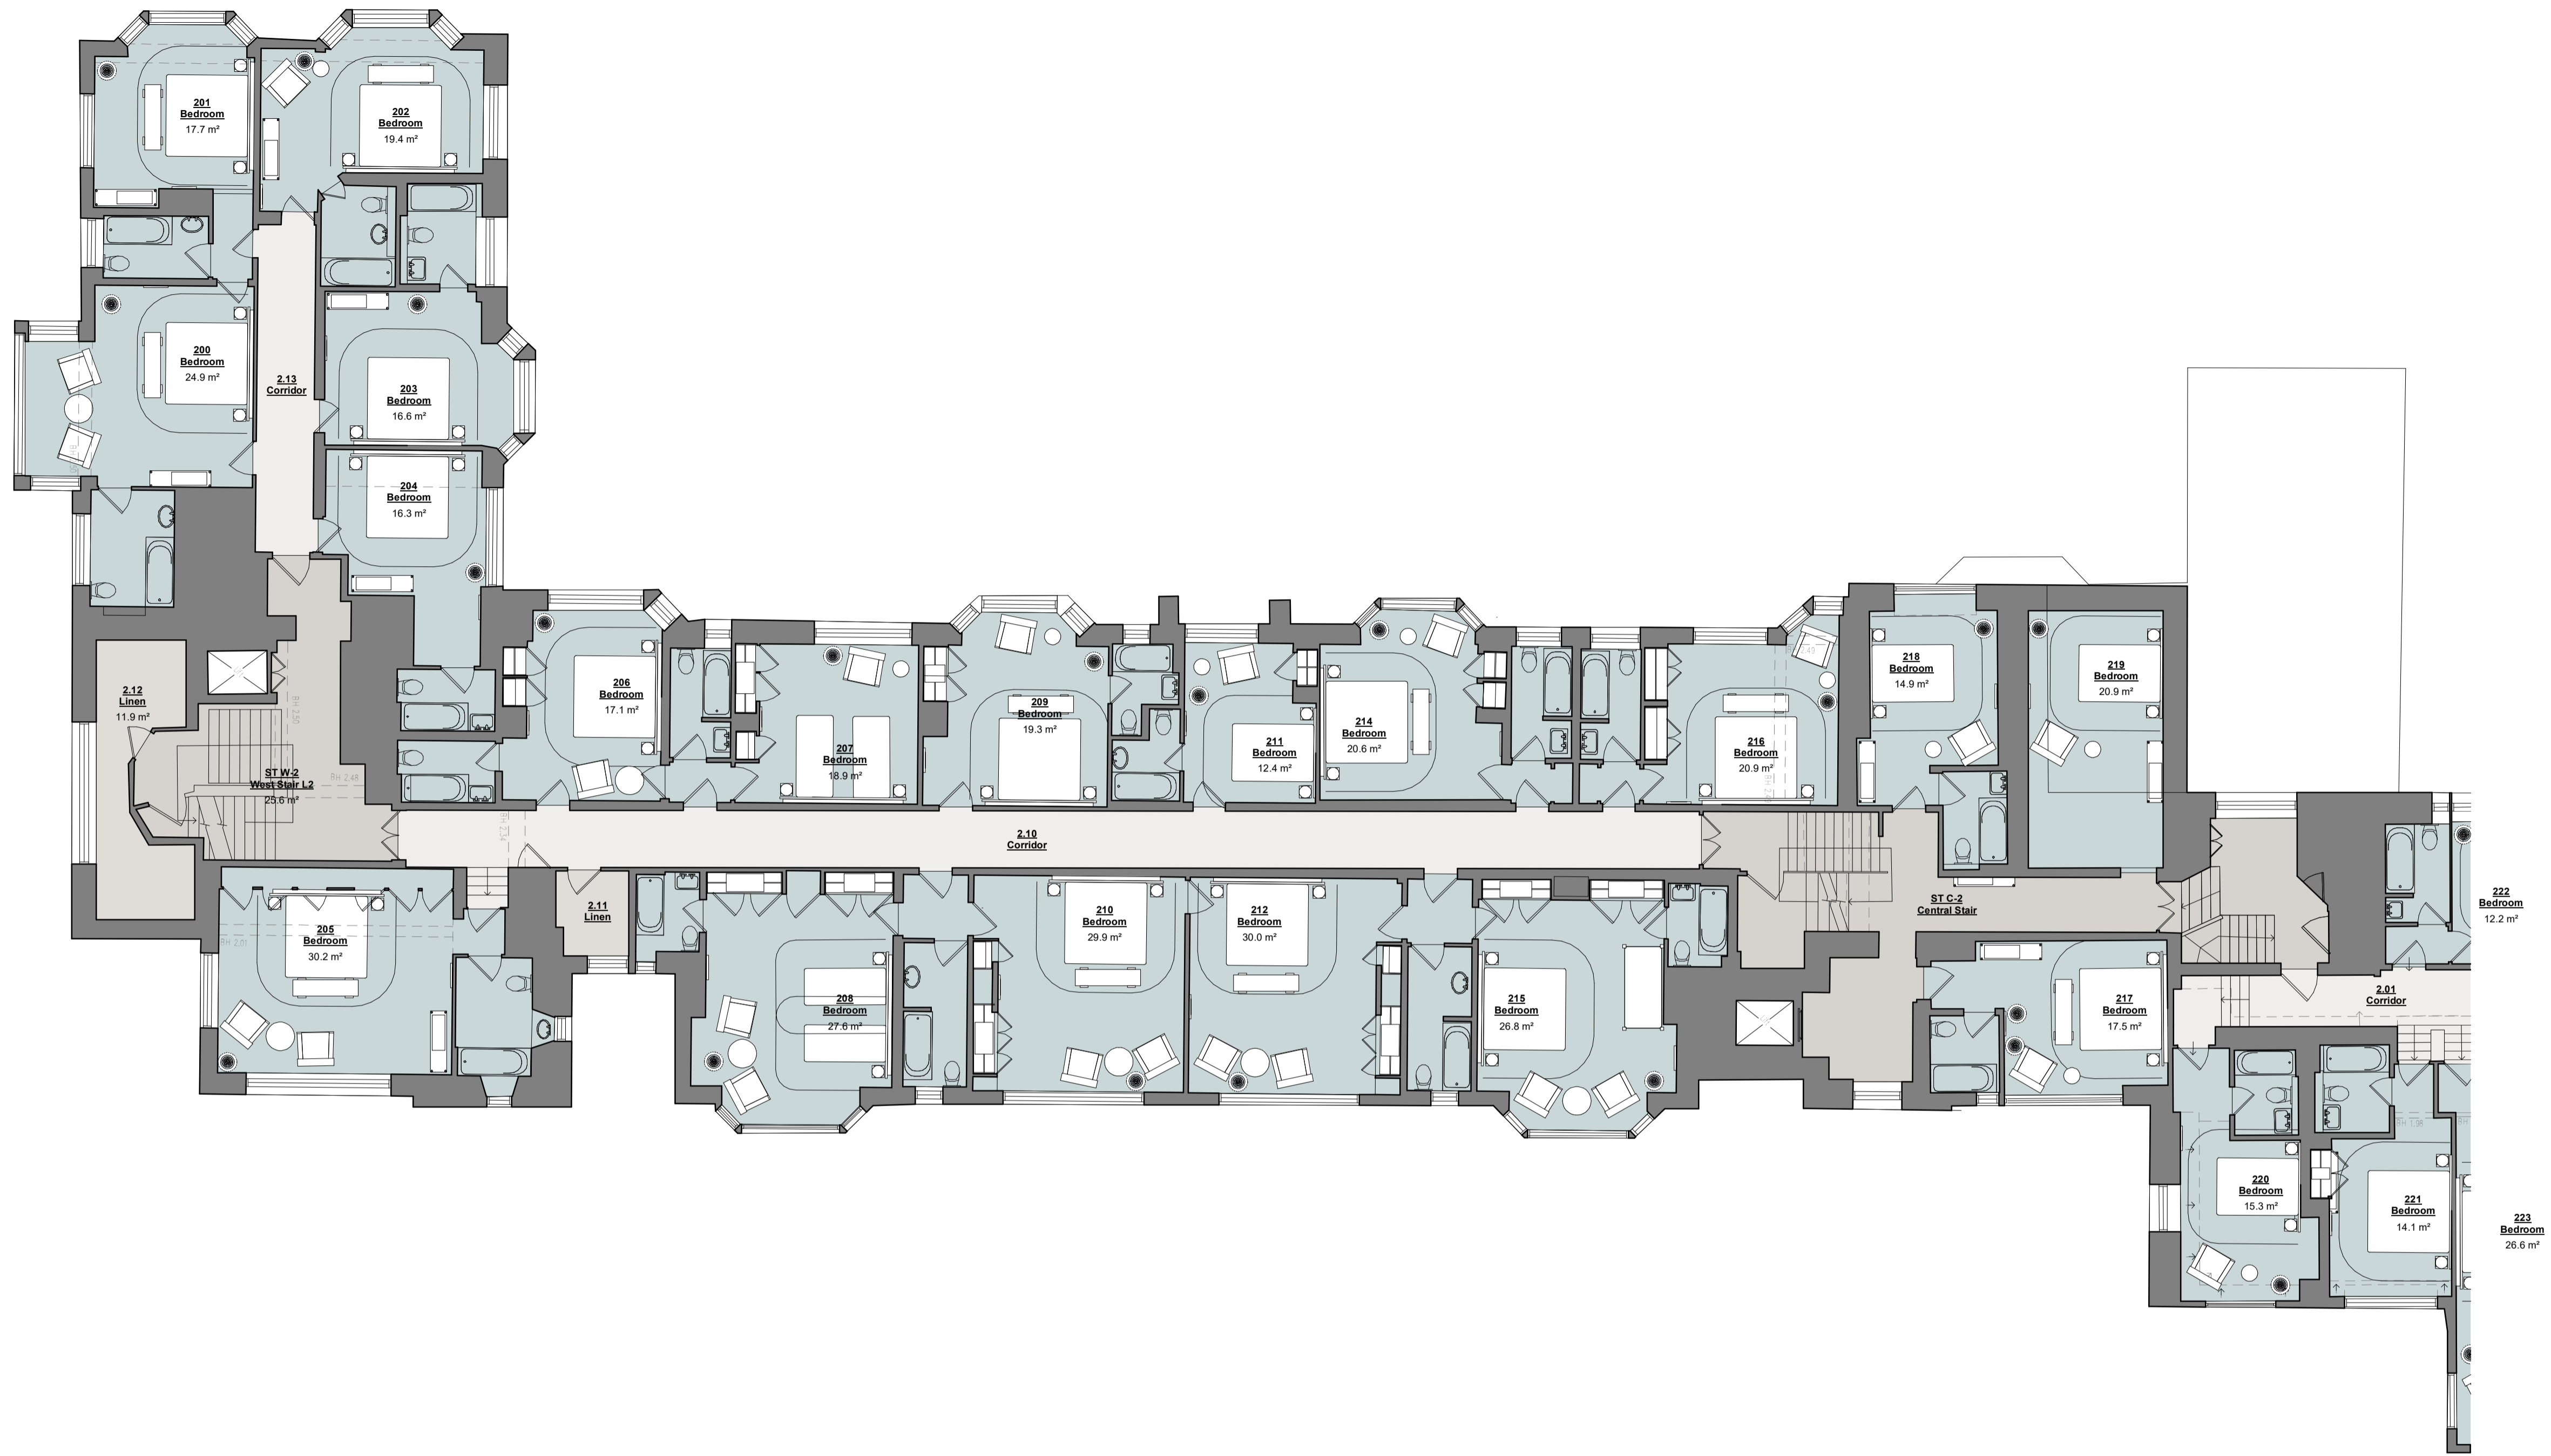

— Existing Building
— New Construction



P1 S1 11/04/22 TB Issued for coordination
 Rev. Status Date Check Description

Holder Mathias architects



T +44 (0) 20 7287 0735
 www.holdermathias.com
 London Cardiff Munich

Project: Birch Community Selsdon Estate Birch
 Title: West Wing - Level 2
 Job No: 4598 Scale: A1 Status: S1 Rev. Ext. Int.: P1
 Project Originator: Zone Level Type Role Sheet

BSLS - HMA- WW02- DR -A -00104

 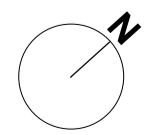

ISO 14001 : 2015 ISO 9001 : 2015 RIBA Chartered Practice
 Please consider the environment before printing this document
 Refer to dimensions where provided - do not scale from this drawing

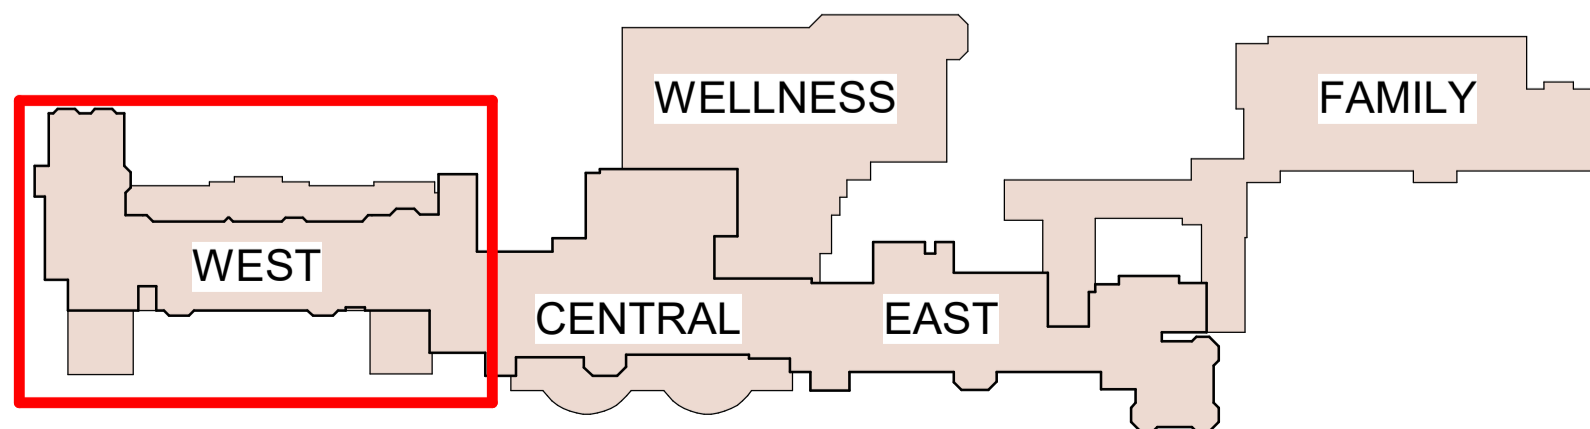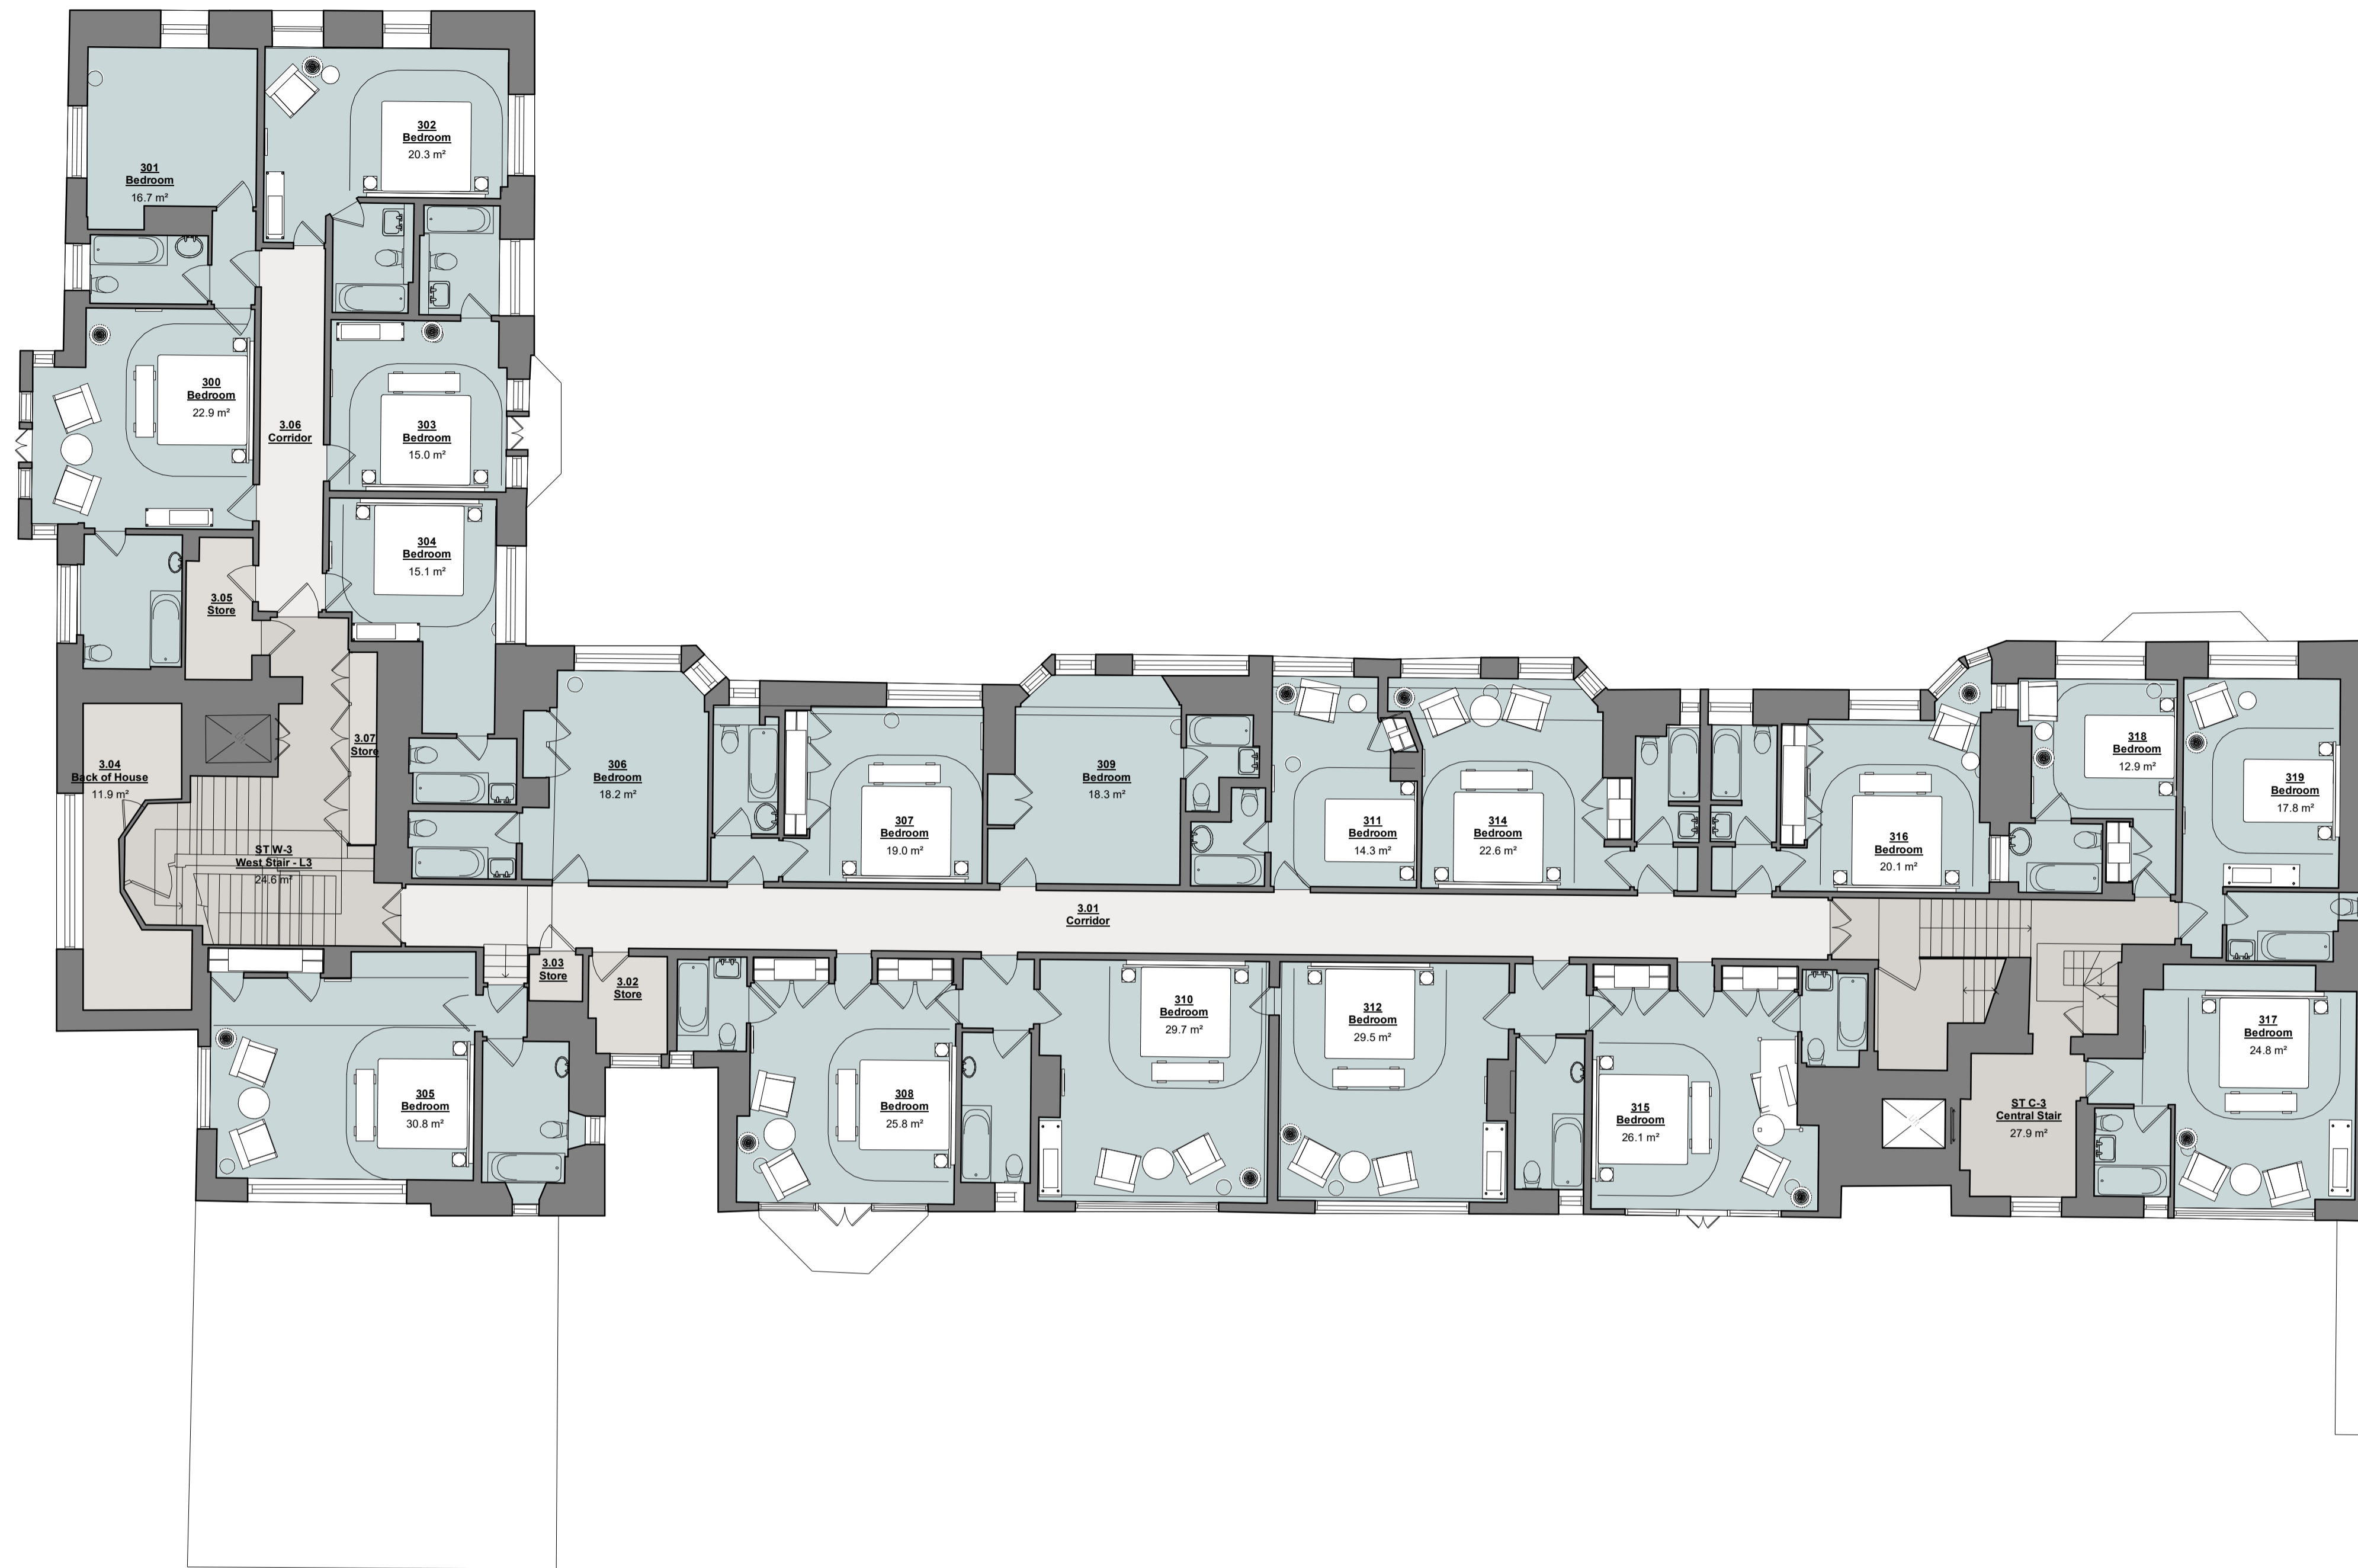

— Existing Building
— New Construction

P1 S1 11/04/22 TB Issued for coordination
 Rev. Status Date Check Description

Holder Mathias architects



T +44 (0) 20 7287 0735
 www.holdermathias.com
 London Cardiff Munich

Project
 Birch Community
 Selsdon Estate
 Birch


Title
West Wing - Level 3

Job No Scale of A1 Status Rev. Ext. Int.
 4598 1 : 100 S1 P1

Project Originator Zone Level Type Role Sheet
BSLS - HMA- WW03- DR -A -00105

 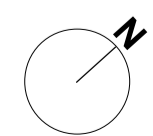


ISO 14001 : 2015 ISO 9001 : 2015 RIBA Chartered Practice
 Please consider the environment before printing this document
 Refer to dimensions where provided - do not scale from this drawing

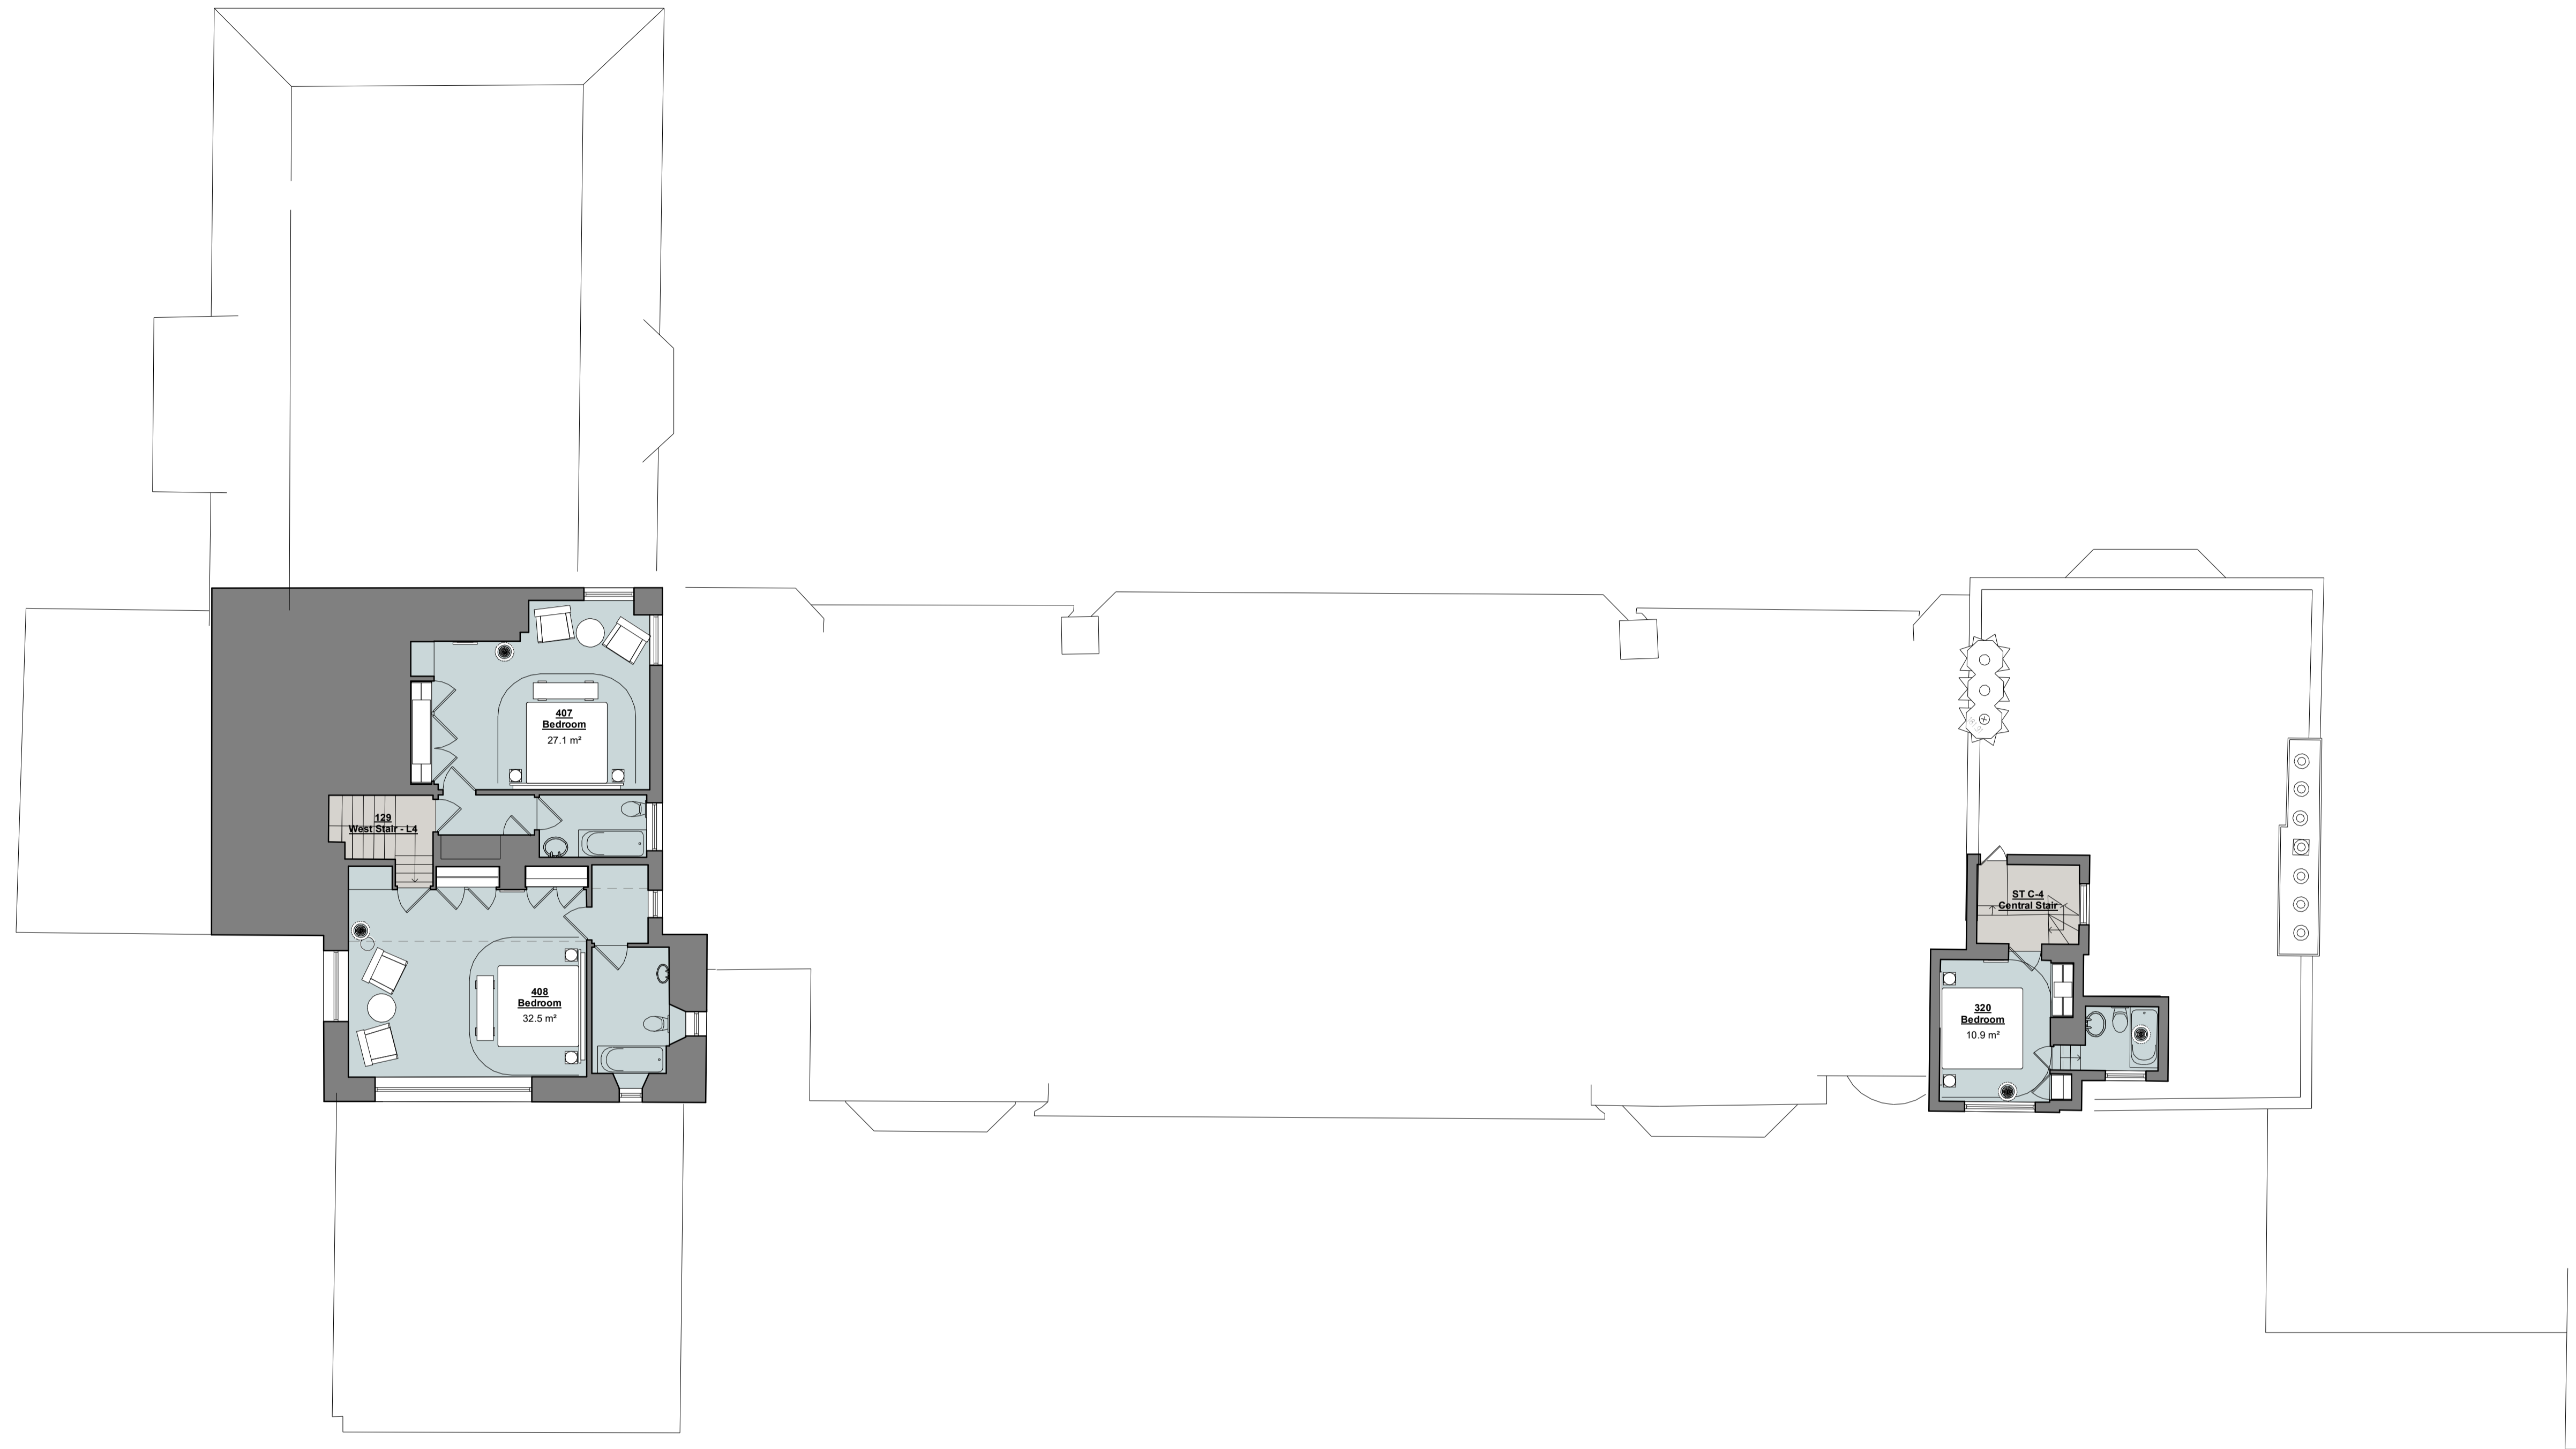

- Bedroom - Main Building
- Circulation - Vertical

- Existing Building
- New Construction

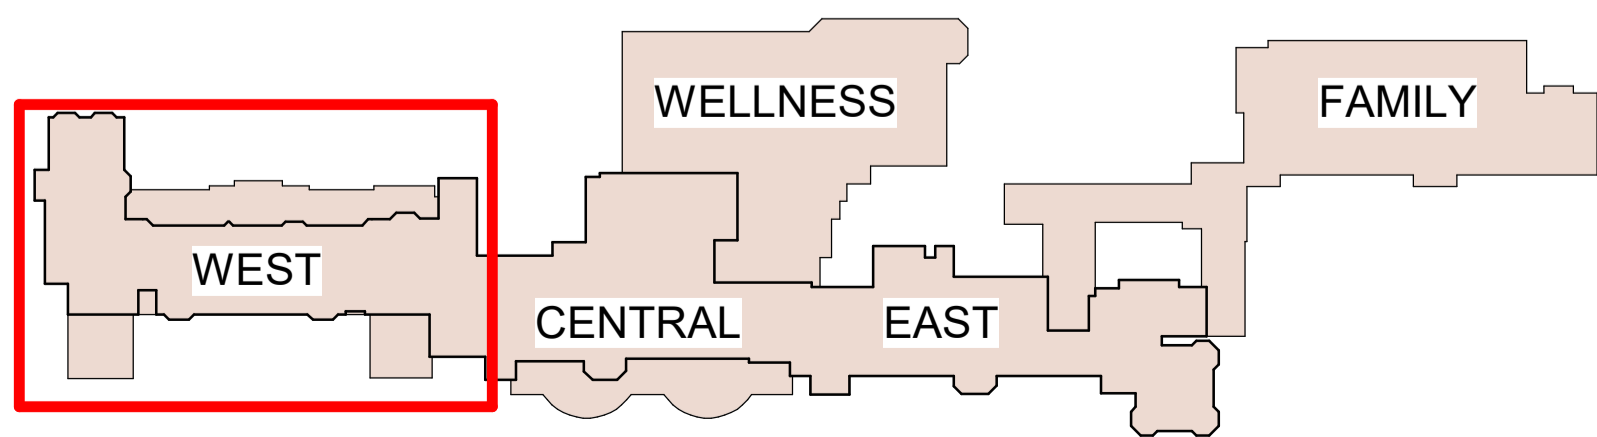

P1 S1 11/04/22 TB Issued for coordination
 Rev: Status Date Check Description



HolderMathiasarchitects

T +44 (0) 20 7287 0735
 www.holdermathias.com
 London Cardiff Munich


Project
 Birch Community
 Selsdon Estate
 Birch

Title
 West Wing - Level 4
 Job No Scale at A1 Status Rev. Ext. Int.
 4598 1 : 100 S1 P1


Project	Originator	Zone	Level	Type	Role Sheet
BSLS - HMA- WW04-	DR -A-	00106			

 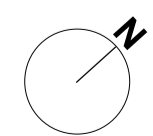

ISO 14001 : 2015 ISO 9001 : 2015 RIBA Chartered Practice
 Please consider the environment before printing this document.
 Refer to dimensions where provided - do not scale from this drawing.

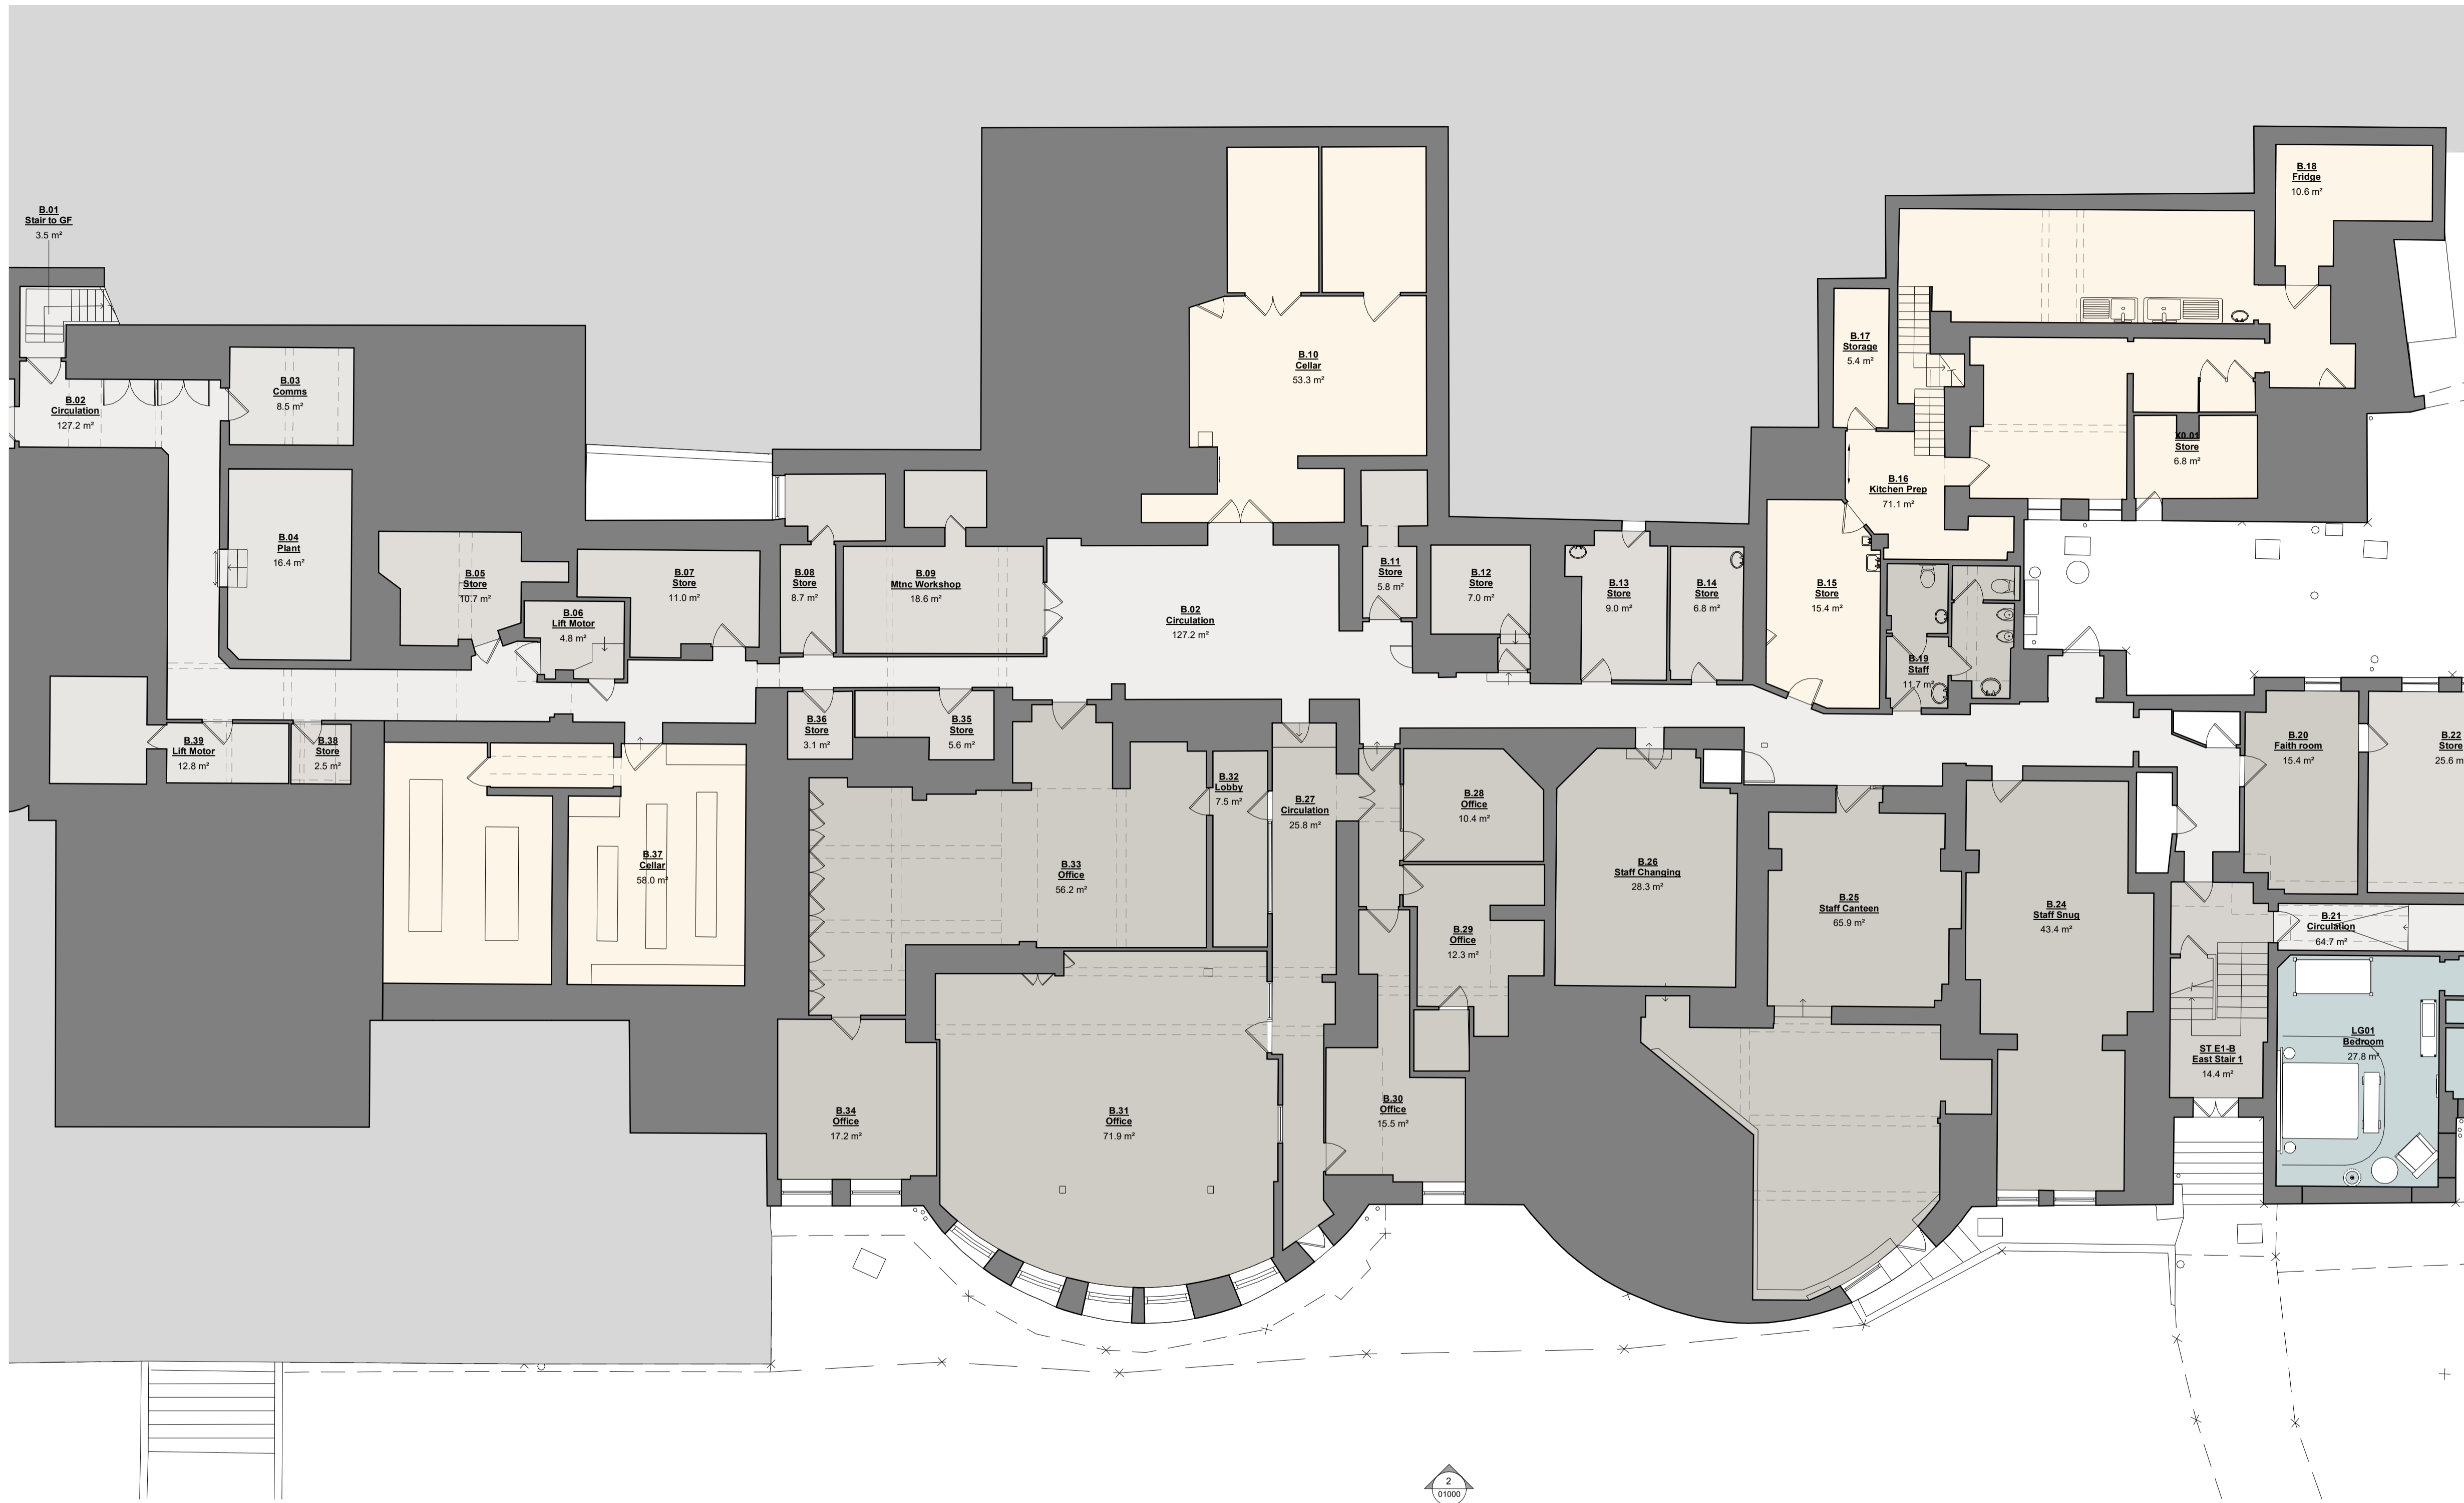

1 Central Wing - Level 0 - Lower Ground
1 : 100

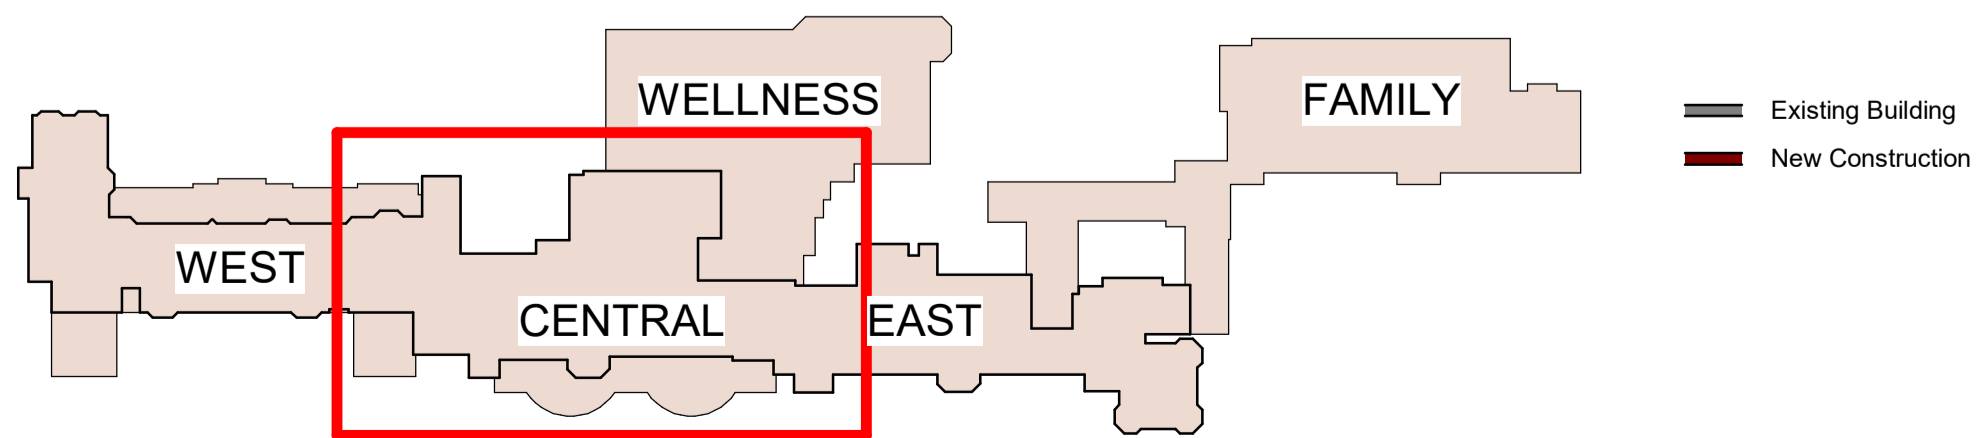

P1 S1 04/04/22 WS Issued for coordination
Rev. Status Date Check Description

Holder Mathias architects


T +44 (0) 20 7287 0735
www.holdermathias.com
London Cardiff Munich

Project
Birch Community
Selsdon Estate
Birch

Title
Central Wing - Level 0 (Lower Ground)


Job No Scale of A1 Status Rev. Ext. Int.
4598 1 : 100 S1 P1

Project Originator Zone Level Type Role Sheet
BSLS - HMA - CW0L - DR - A - 00201

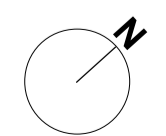


SCALE 1:100
1 0 1 2 3 4 5
m

ISO 14001 : 2015 ISO 9001 : 2015 RIBA Chartered Practice
Please consider the environment before printing this document.
Refer to dimensions where provided - do not scale from this drawing.

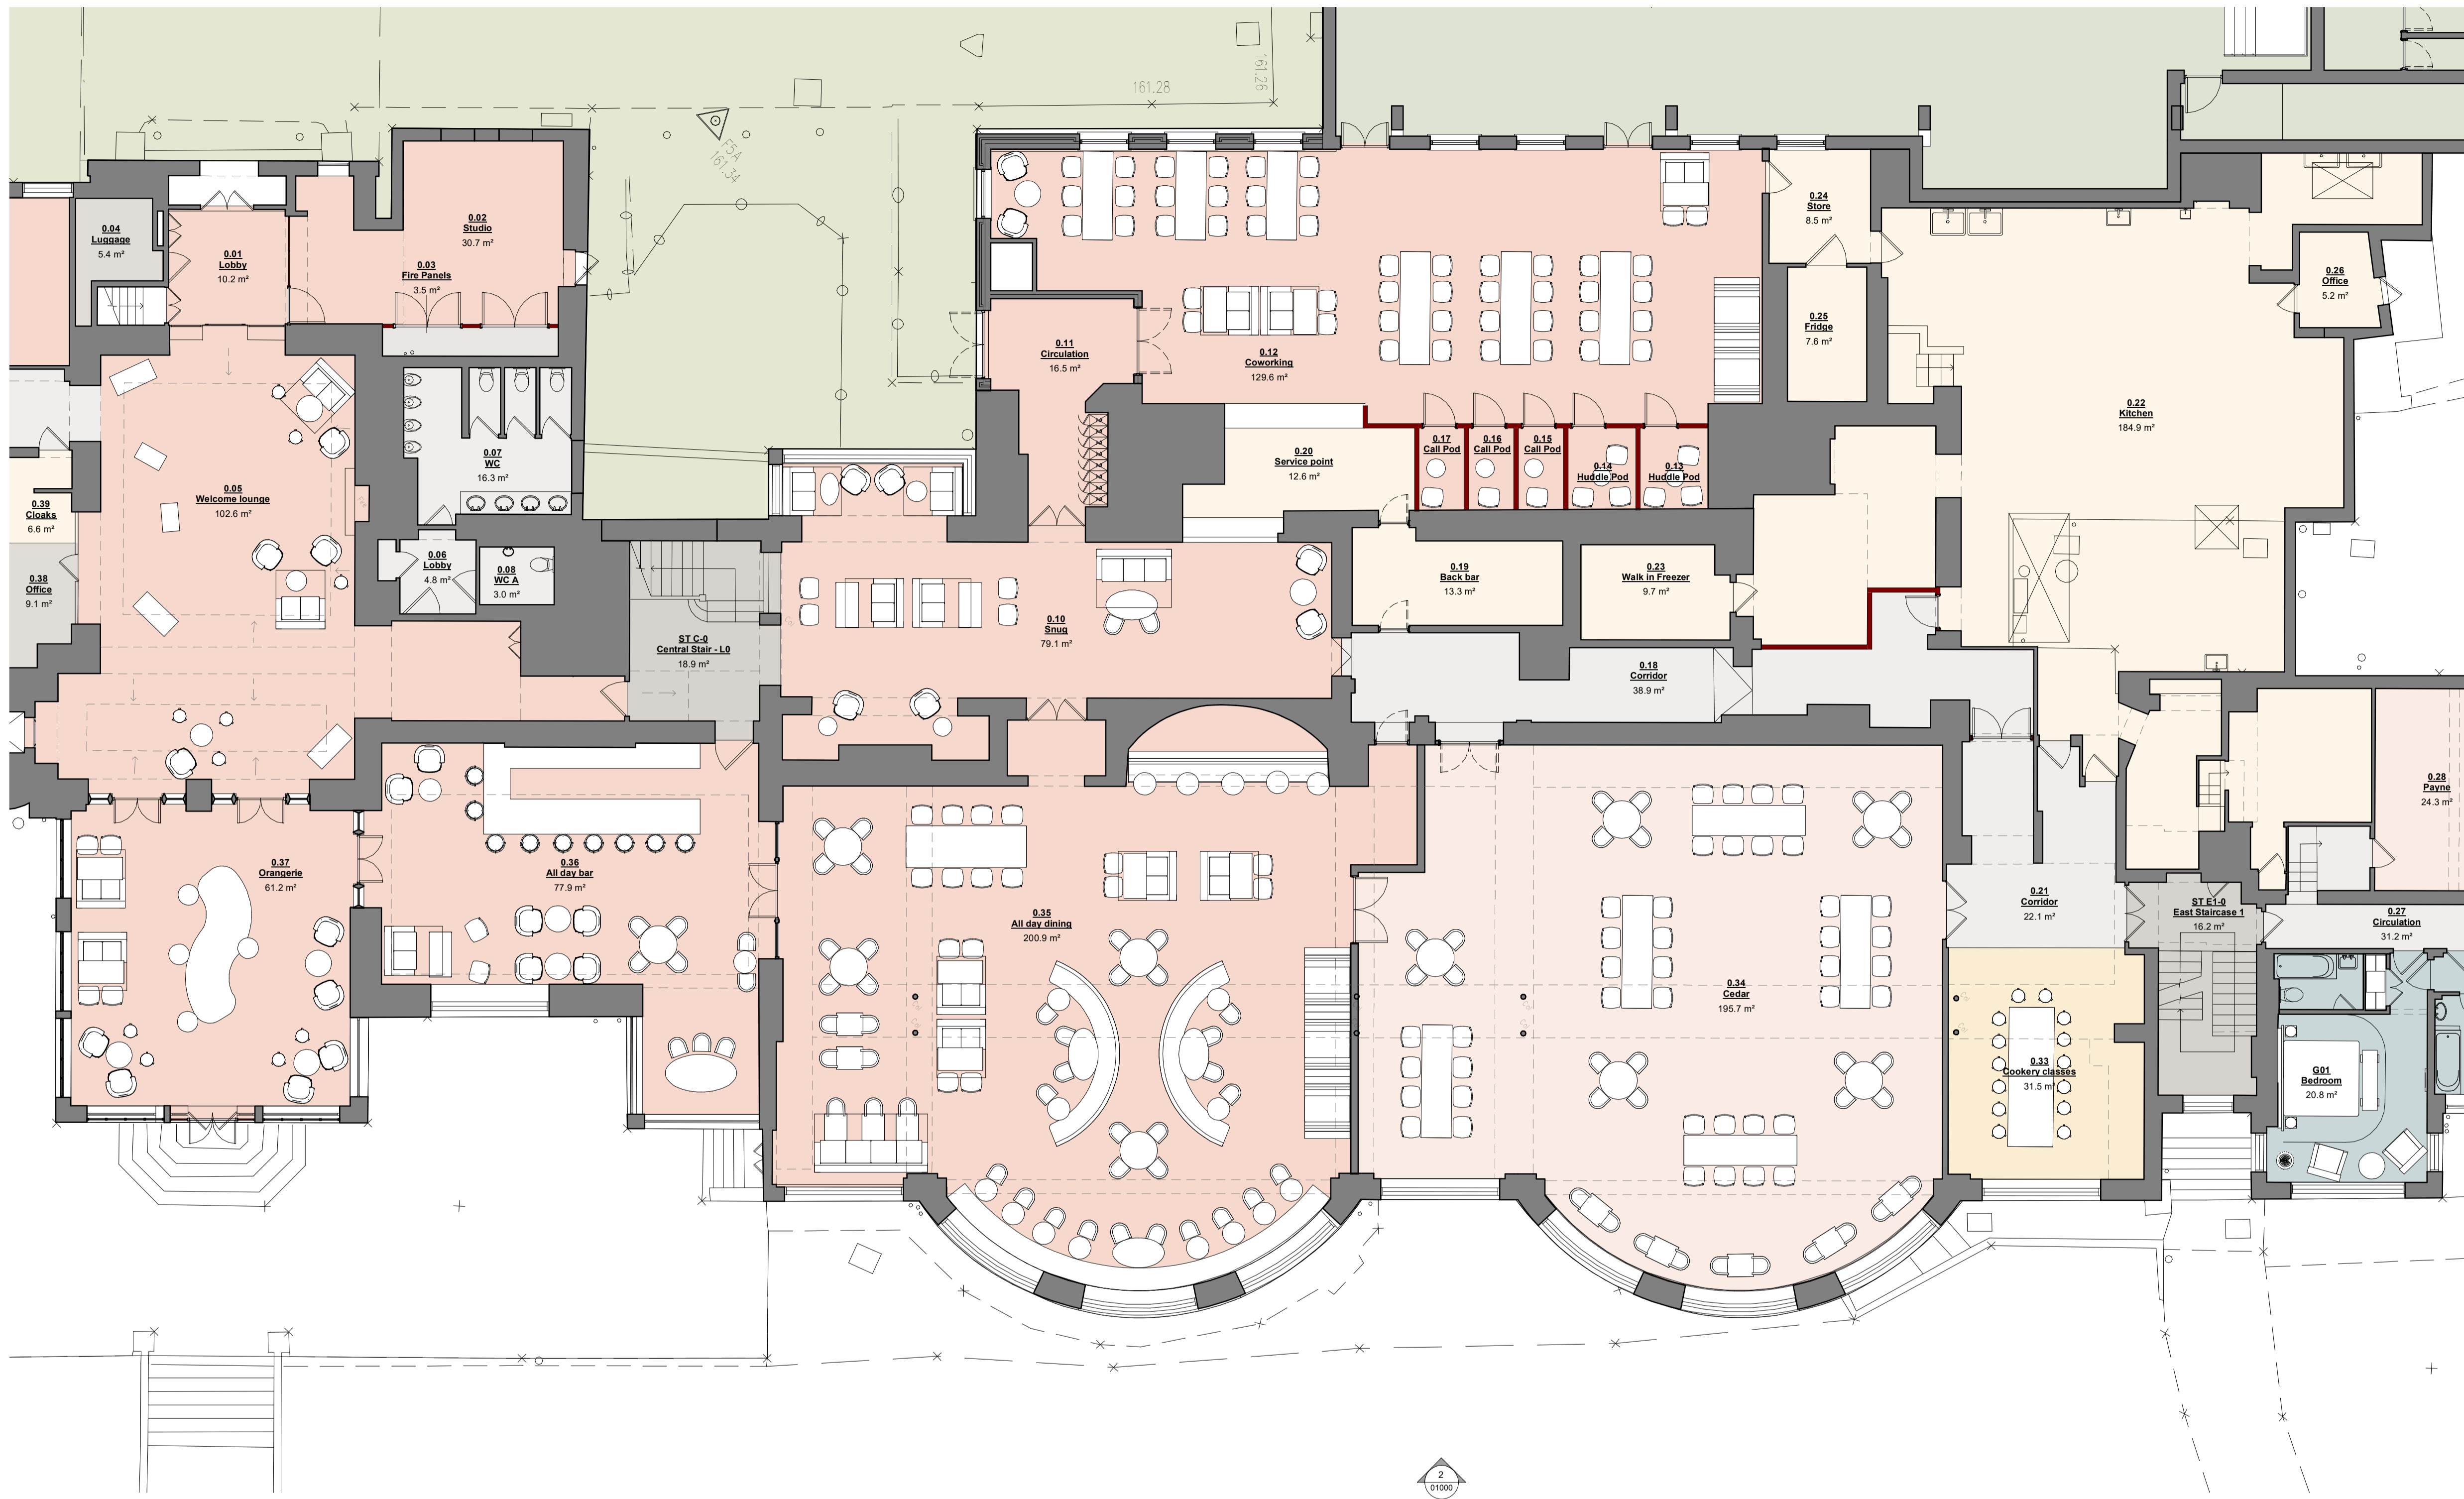

1 Central Wing - Level 0 - Ground
1:100

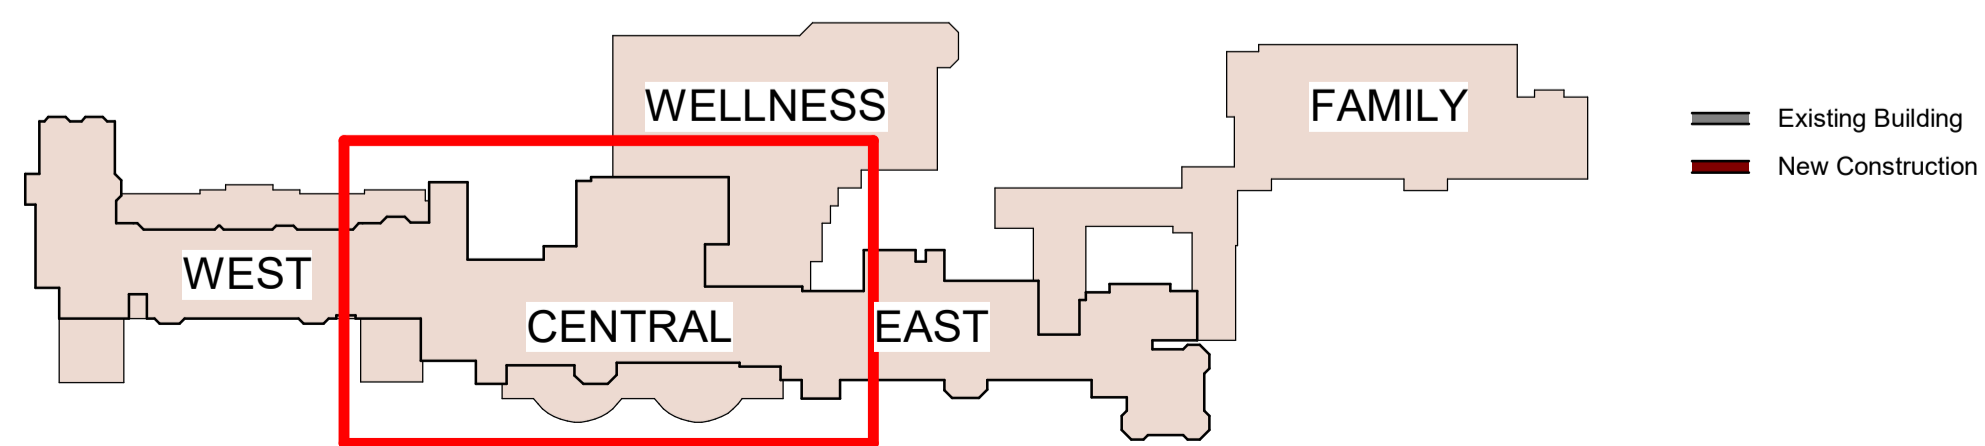

P1 S1 04/04/22 WS Issued for coordination
Rev: Status Date Check Description

Holder Mathias architects


T +44 (0) 20 7287 0735
www.holdermathias.com
London Cardiff Munich

Project
Birch Community
Selsdon Estate
Birch

Title
Central Wing - Level 0 (Ground) Plan


Job No Scale of A1 Status Rev. Ext. Int.
4598 1:100 S1 P1

Project Originator Zone Level Type Role Sheet
BSLS - HMA - CW0G- DR - A - 00202

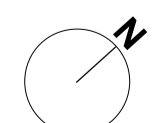


1 0 1 2 3 4 5
SCALE 1:100 m

ISO 14001:2015 ISO 9001:2015 RIBA Chartered Practice
Please consider the environment before printing this document.
Refer to dimensions where provided - do not scale from this drawing.

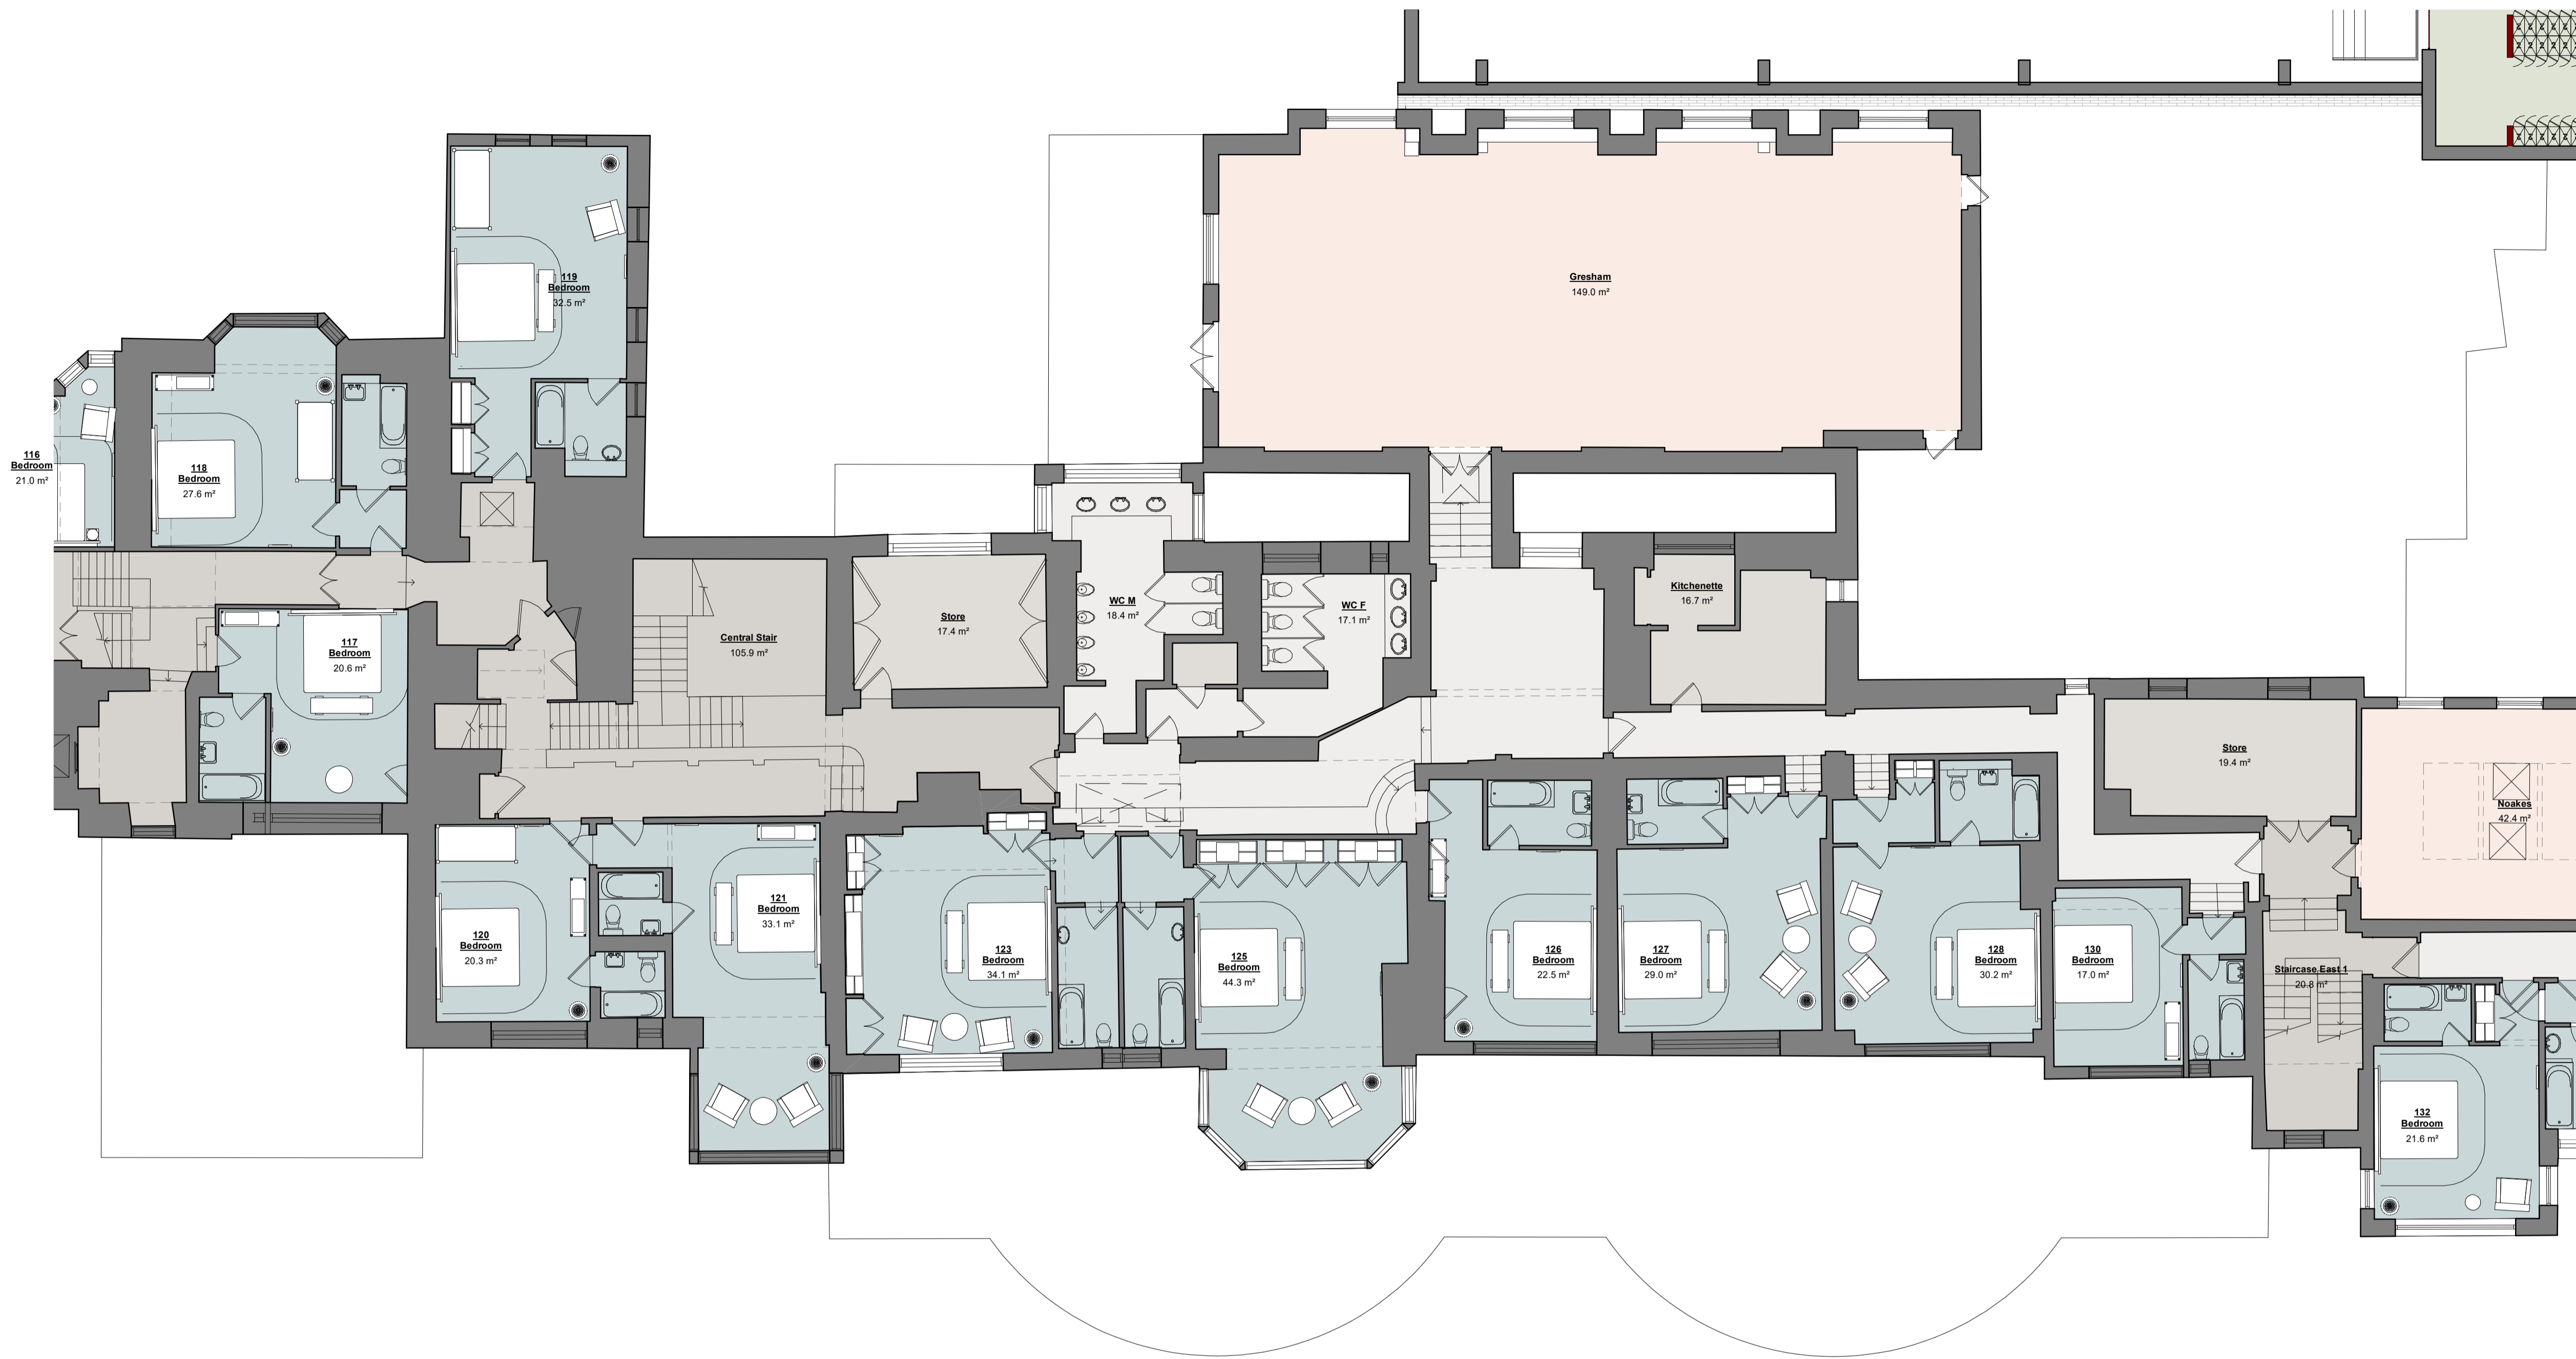

1 Central Wing - Level 1
1 : 100

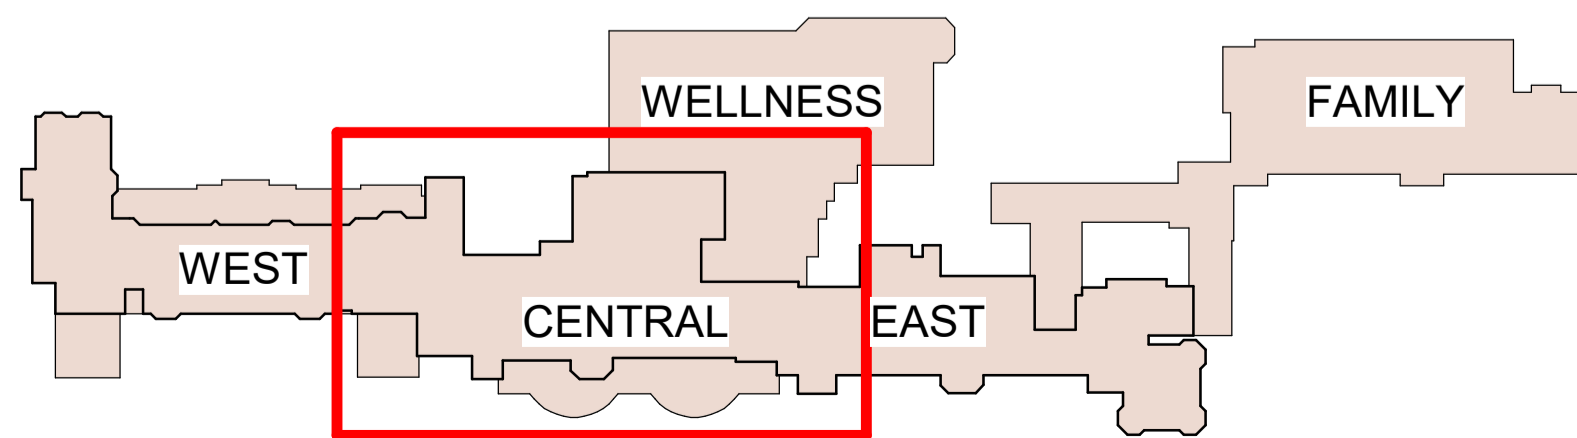

Existing Building
New Construction

P1 S1 04/04/22 WS Issued for coordination
Rev. Status Date Check Description

Holder Mathias architects

T +44 (0) 20 7287 0735
www.holdermathias.com
London Cardiff Munich


Project
Birch Community
Selsdon Estate
Birch

Title
Central Wing - Level 1 Plan

Job No Scale of A1 Status Rev. Ext. Int.
4598 1 : 100 S1 P1


Project Originator Zone Level Type Role Sheet
BSLS - HMA - CW01 - DR - A - 00203

ISO 14001 : 2015 ISO 9001 : 2015 RIBA Chartered Practice
Please consider the environment before printing this document
Refer to dimensions where provided - do not scale from this drawing

 



① Central Wing - Level 2
1 : 100

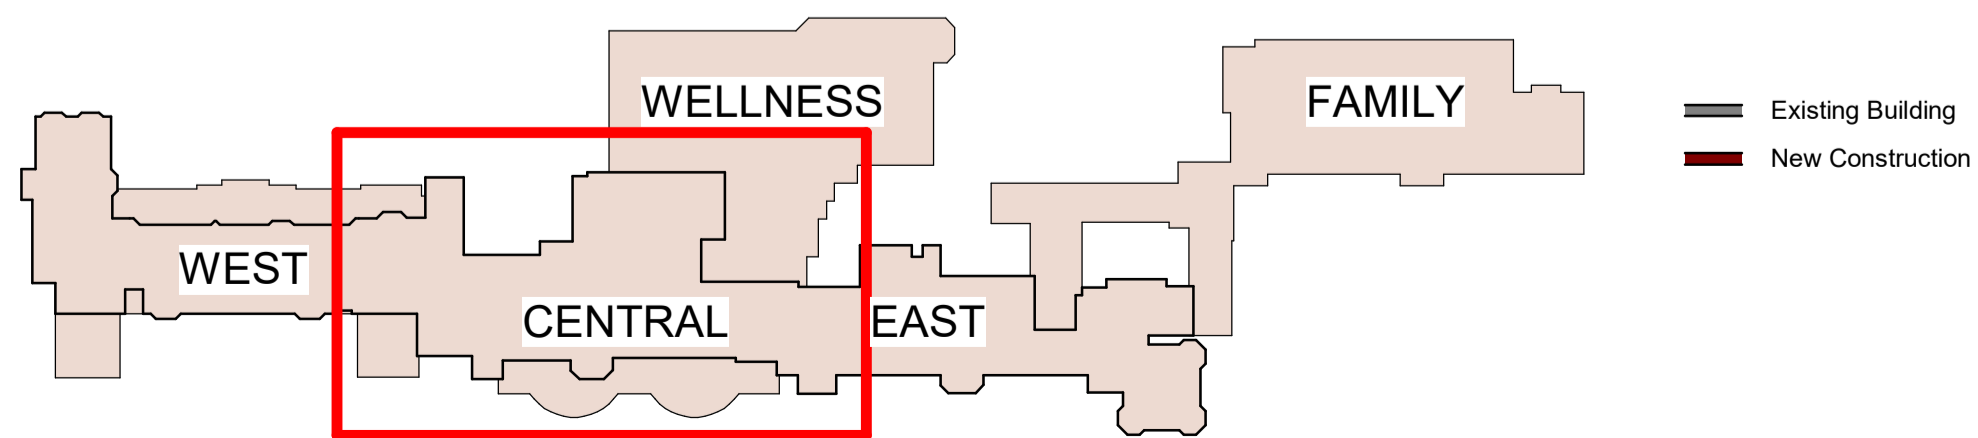

P1 S1 11/04/22 TB Issued for coordination
Rev: Status Date Check Description

Holder Mathias architects


T +44 (0) 20 7287 0735
www.holdermathias.com
London Cardiff Munich

Project
Birch Community
Selsdon Estate
Birch

Title
Central Wing - Level 2 Plan

Job No Scale of A1 Status Rev. Ext. Int.
4598 1 : 100 S1 P1

Project Originator Zone Level Type Role Sheet
BSLS - HMA - CW02 - DR - A - 00204

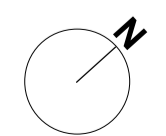


SCALE 1:100
1 0 1 2 3 4 5
m

ISO 14001 : 2015 ISO 9001 : 2015 RIBA Chartered Practice
Please consider the environment before printing this document.
Refer to dimensions where provided - do not scale from this drawing.



1 Central Wing - Level 3
1 : 100

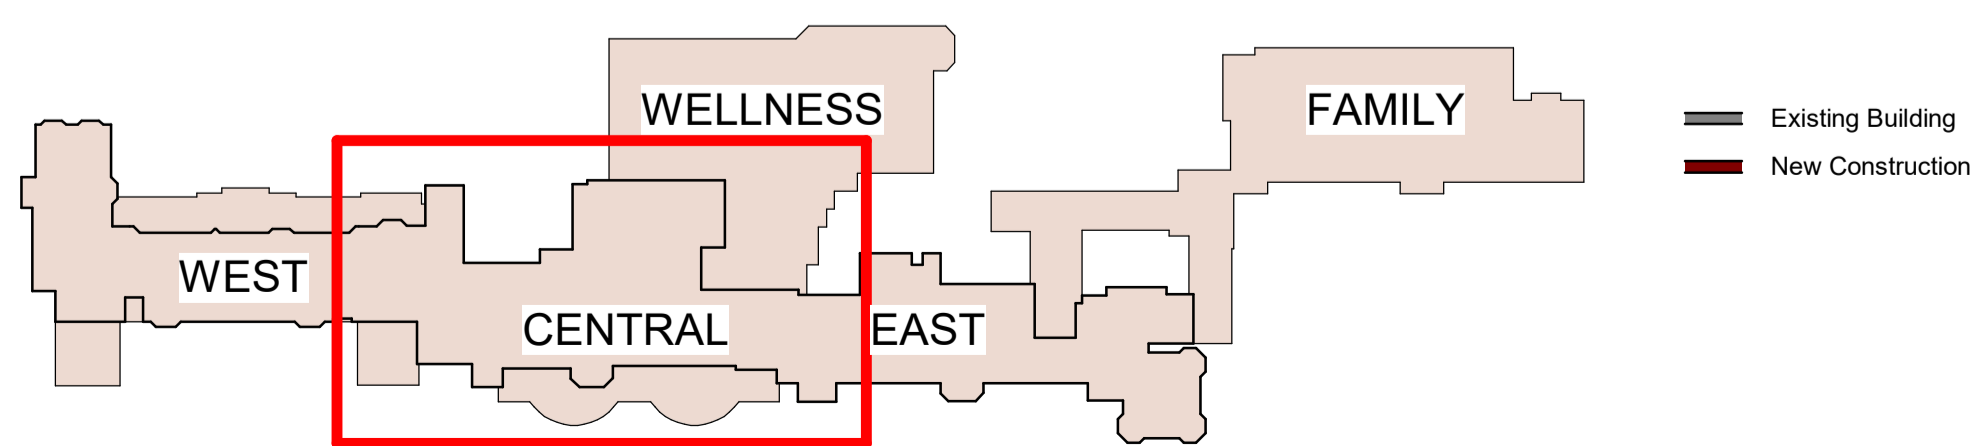

P1 S1 11/04/22 TB Issued for coordination
Rev. Status Date Check Description


Holder Mathias architects

T +44 (0) 20 7287 0735
www.holdermathias.com
London Cardiff Munich

Project
Birch Community
Selsdon Estate
Birch


Title
Central Wing - Level 3 Plan
Job No Scale of A1 Status Rev. Ext. Int.
4598 1 : 100 S1 P1

Project Originator Zone Level Type Role Sheet
BSLS - HMA- CW03- DR -A -00205

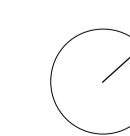

SCALE 1:100
1 0 1 2 3 4 5
m

ISO 14001 : 2015 ISO 9001 : 2015 RIBA Chartered Practice
Please consider the environment before printing this document.
Refer to dimensions where provided - do not scale from this drawing.

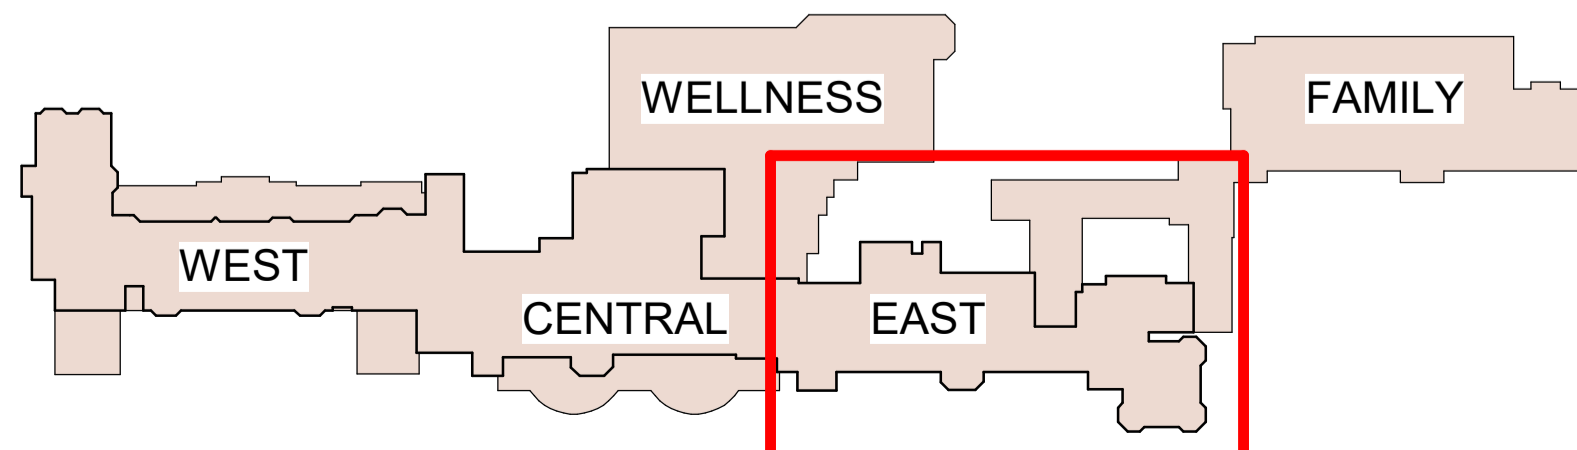

Existing Building
 New Construction

P1 S1 04/04/22 WS Issued for coordination
 Rev. Status Date Check Description



Holder Mathias architects

T +44 (0) 20 7287 0735
 www.holdermathias.com
 London Cardiff Munich



Project
 Birch Community
 Selsdon Estate
 Birch

Title
East Wing - Level 0 - Lower Ground
 Job No Scale at A1 Status Rev. Ext. Int.
 4598 1 : 100 S1 P1

Project Originator Zone Level Type Role Sheet
BSLS - HMA - EW0L - DR - A - 00301

 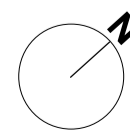

ISO 14001 : 2015 ISO 9001 : 2015 RIBA Chartered Practice
 Please consider the environment before printing this document
 Refer to dimensions where provided - do not scale from this drawing

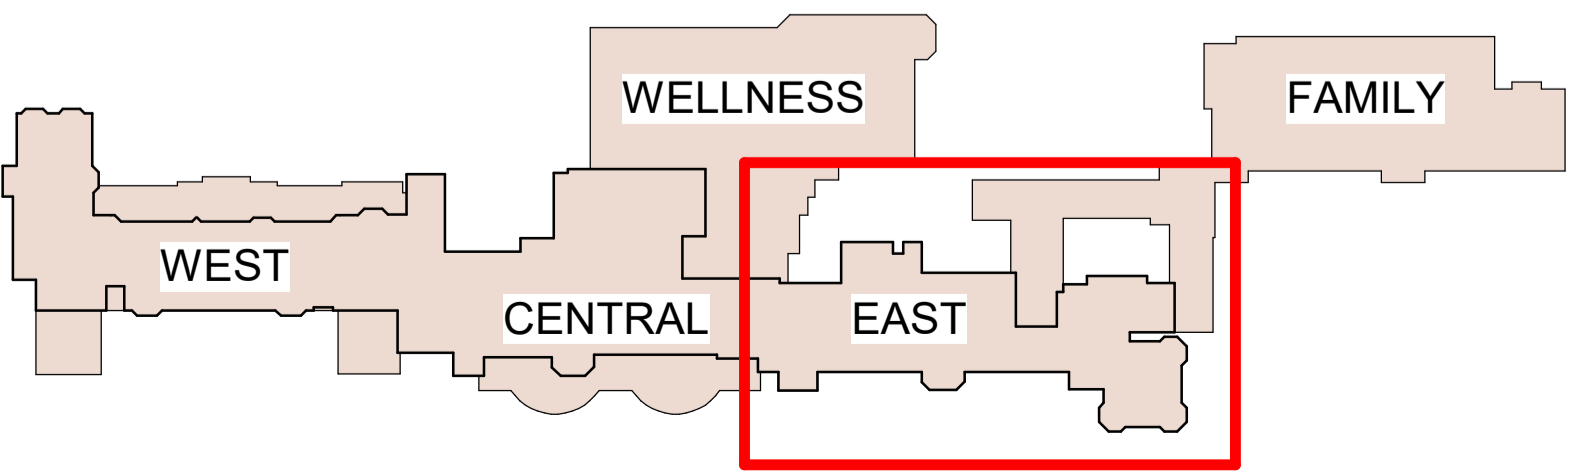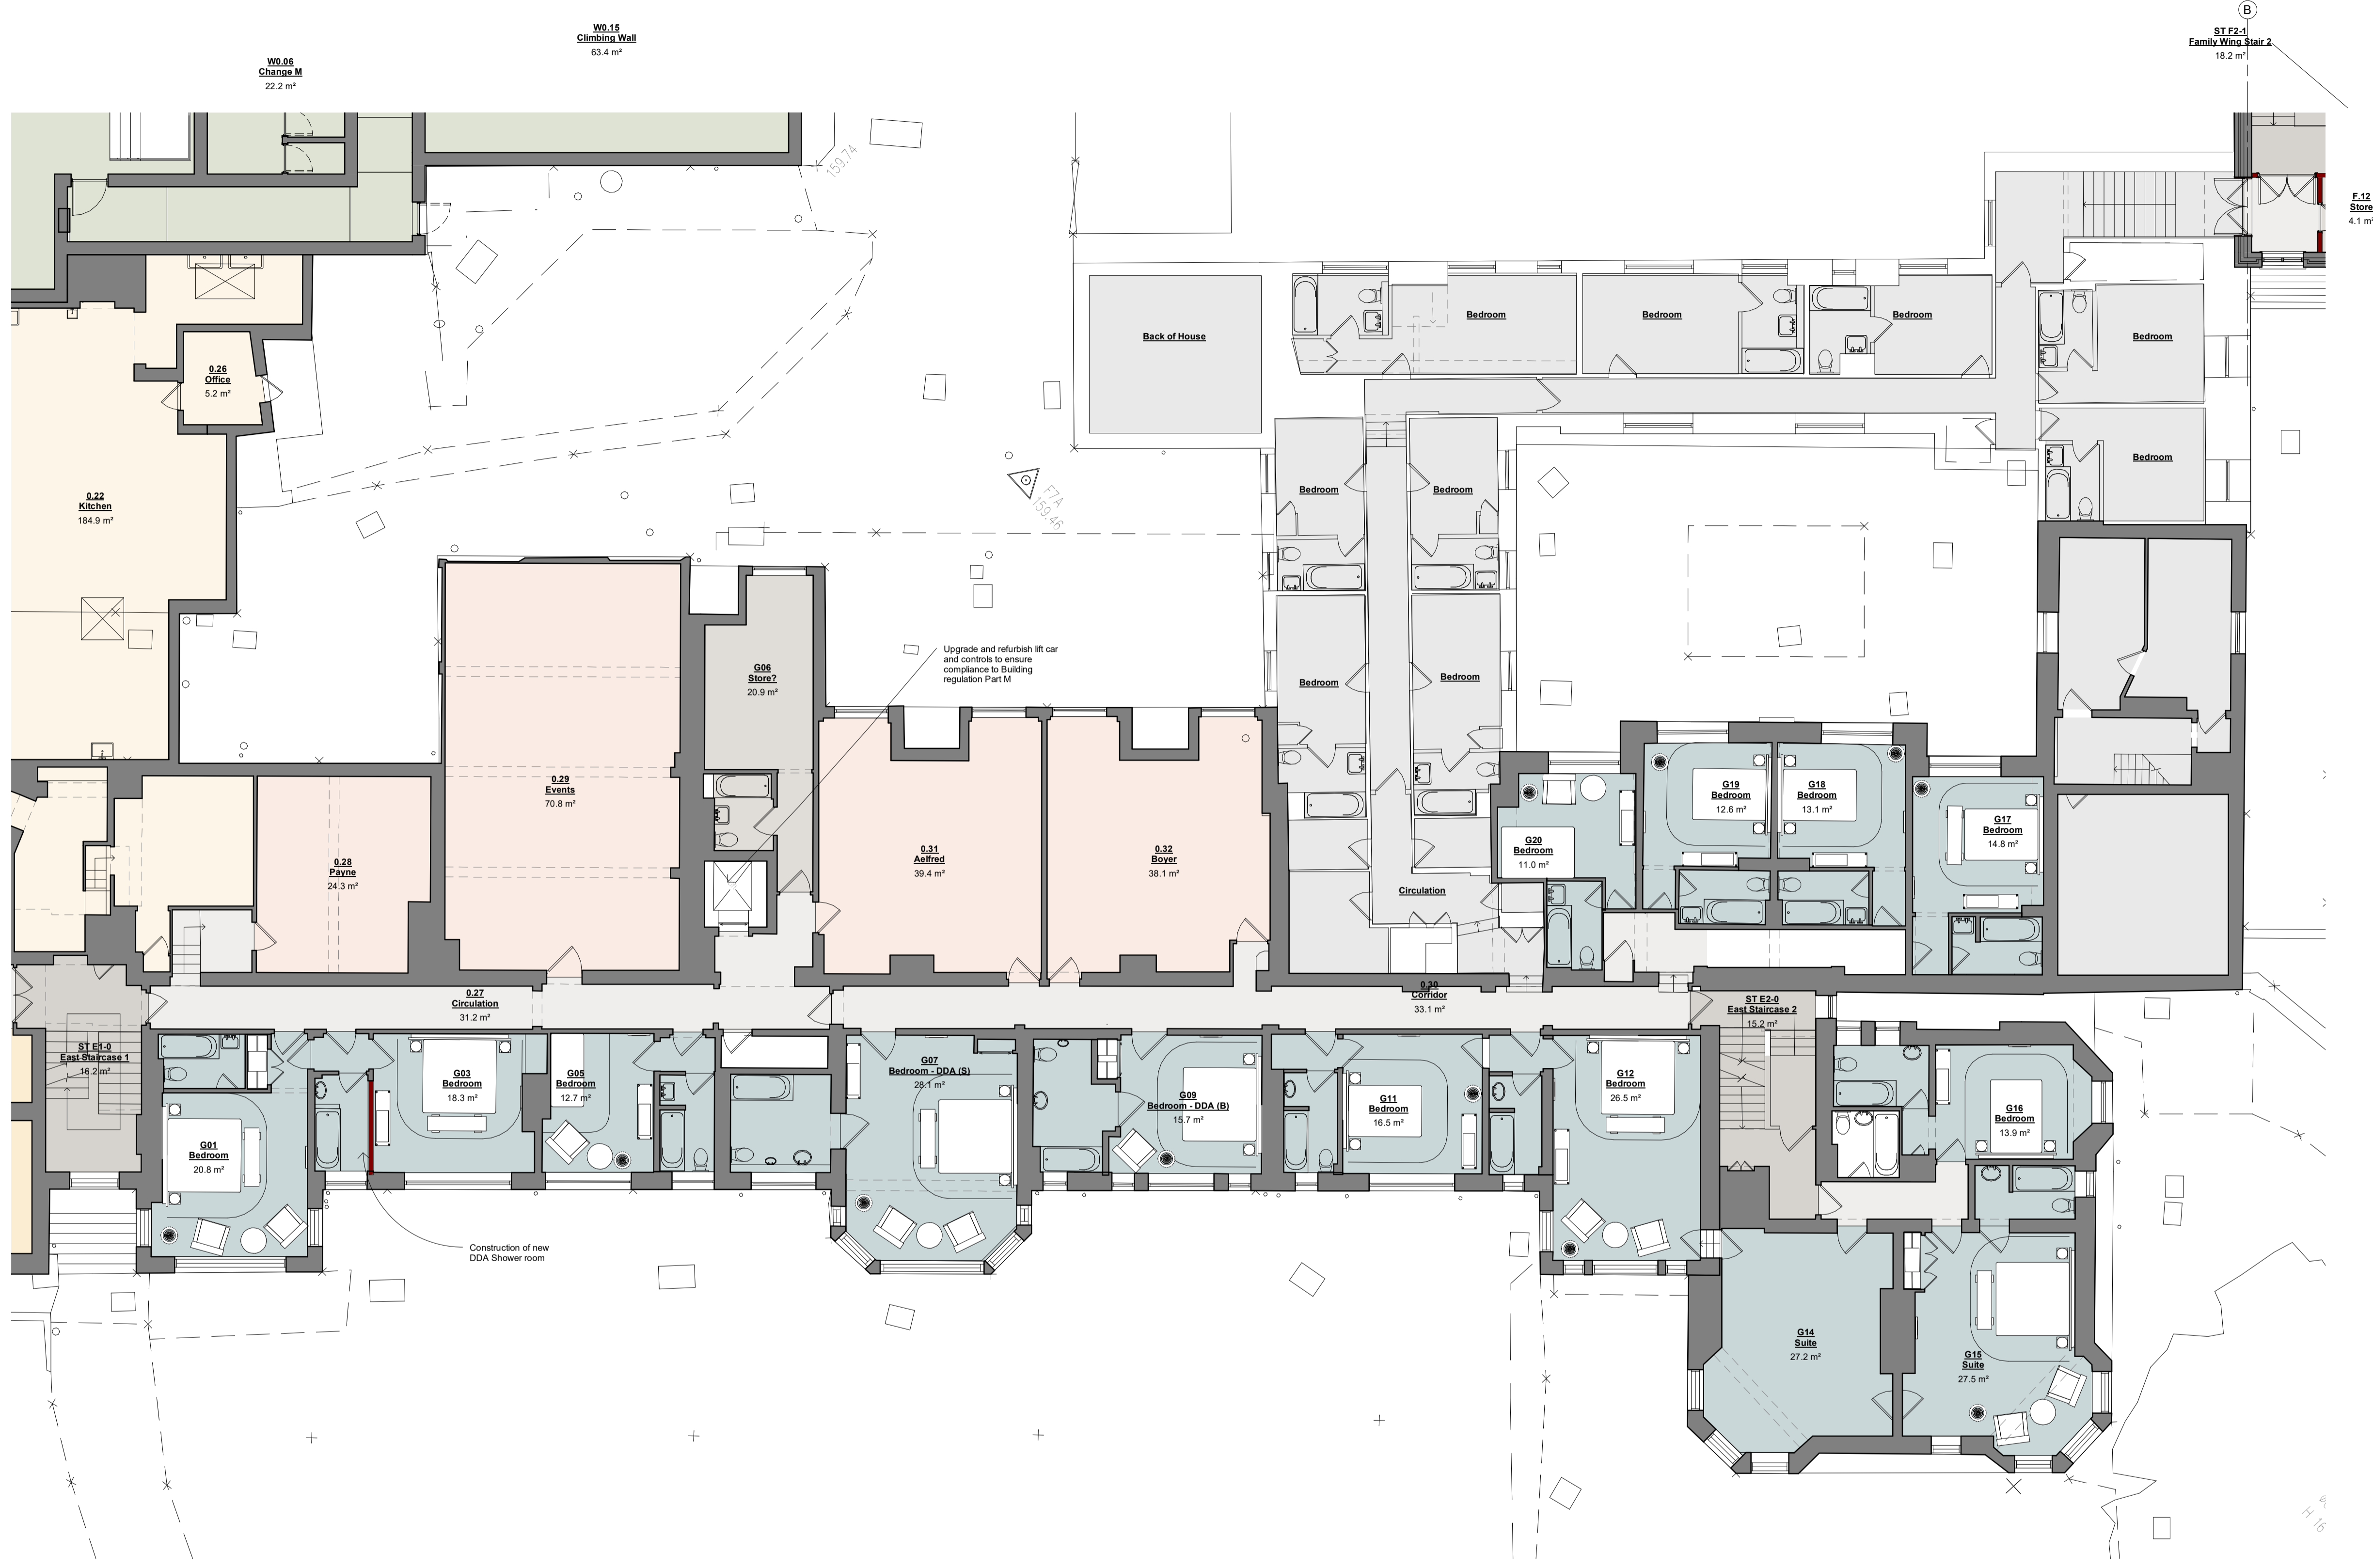

— Existing Building
 — New Construction

P1 S1 04/04/22 WS Issued for coordination
 Rev. Status Date Check Description


Holder Mathias architects

T +44 (0) 20 7287 0735
 www.holdermathias.com
 London Cardiff Munich



Project
 Birch Community
 Selsdon Estate
 Birch

Title
 East Wing - Level 0 - Ground Floor
 Job No Scale at A1 Status Rev. Ext. Int.
 4598 1 : 100 S1 P1

Project Originator Zone Level Type Role Sheet
 BSLS - HMA - EW0G- DR - A - 00302

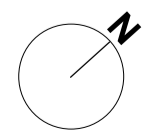

ISO 14001 : 2015 ISO 9001 : 2015 RIBA Chartered Practice
 Please consider the environment before printing this document
 Refer to dimensions where provided - do not scale from this drawing

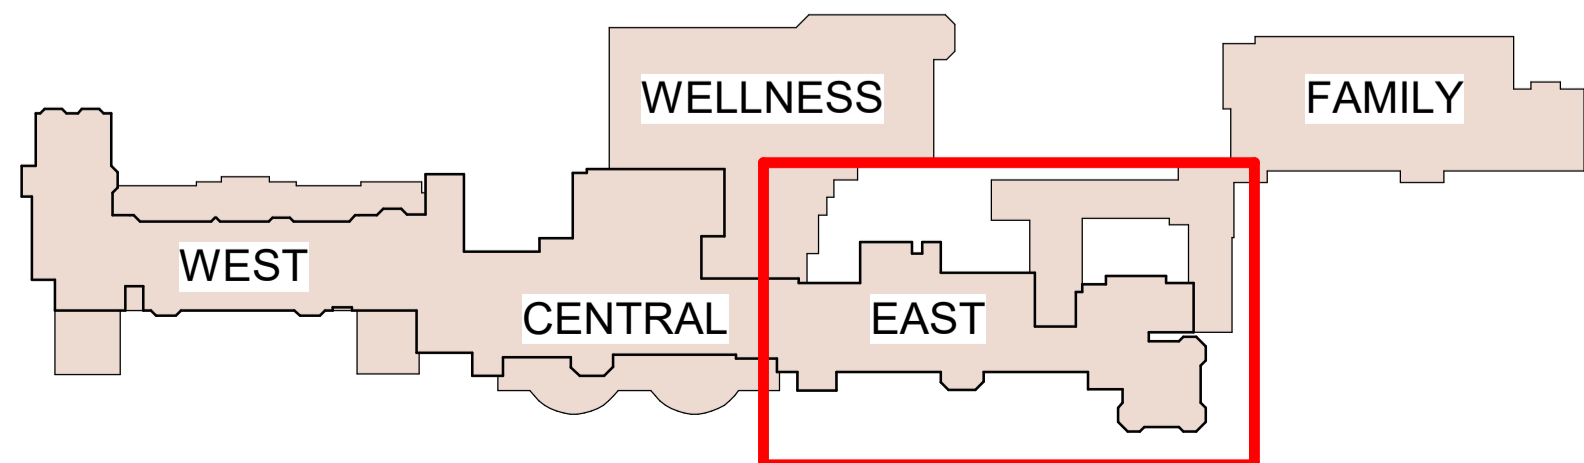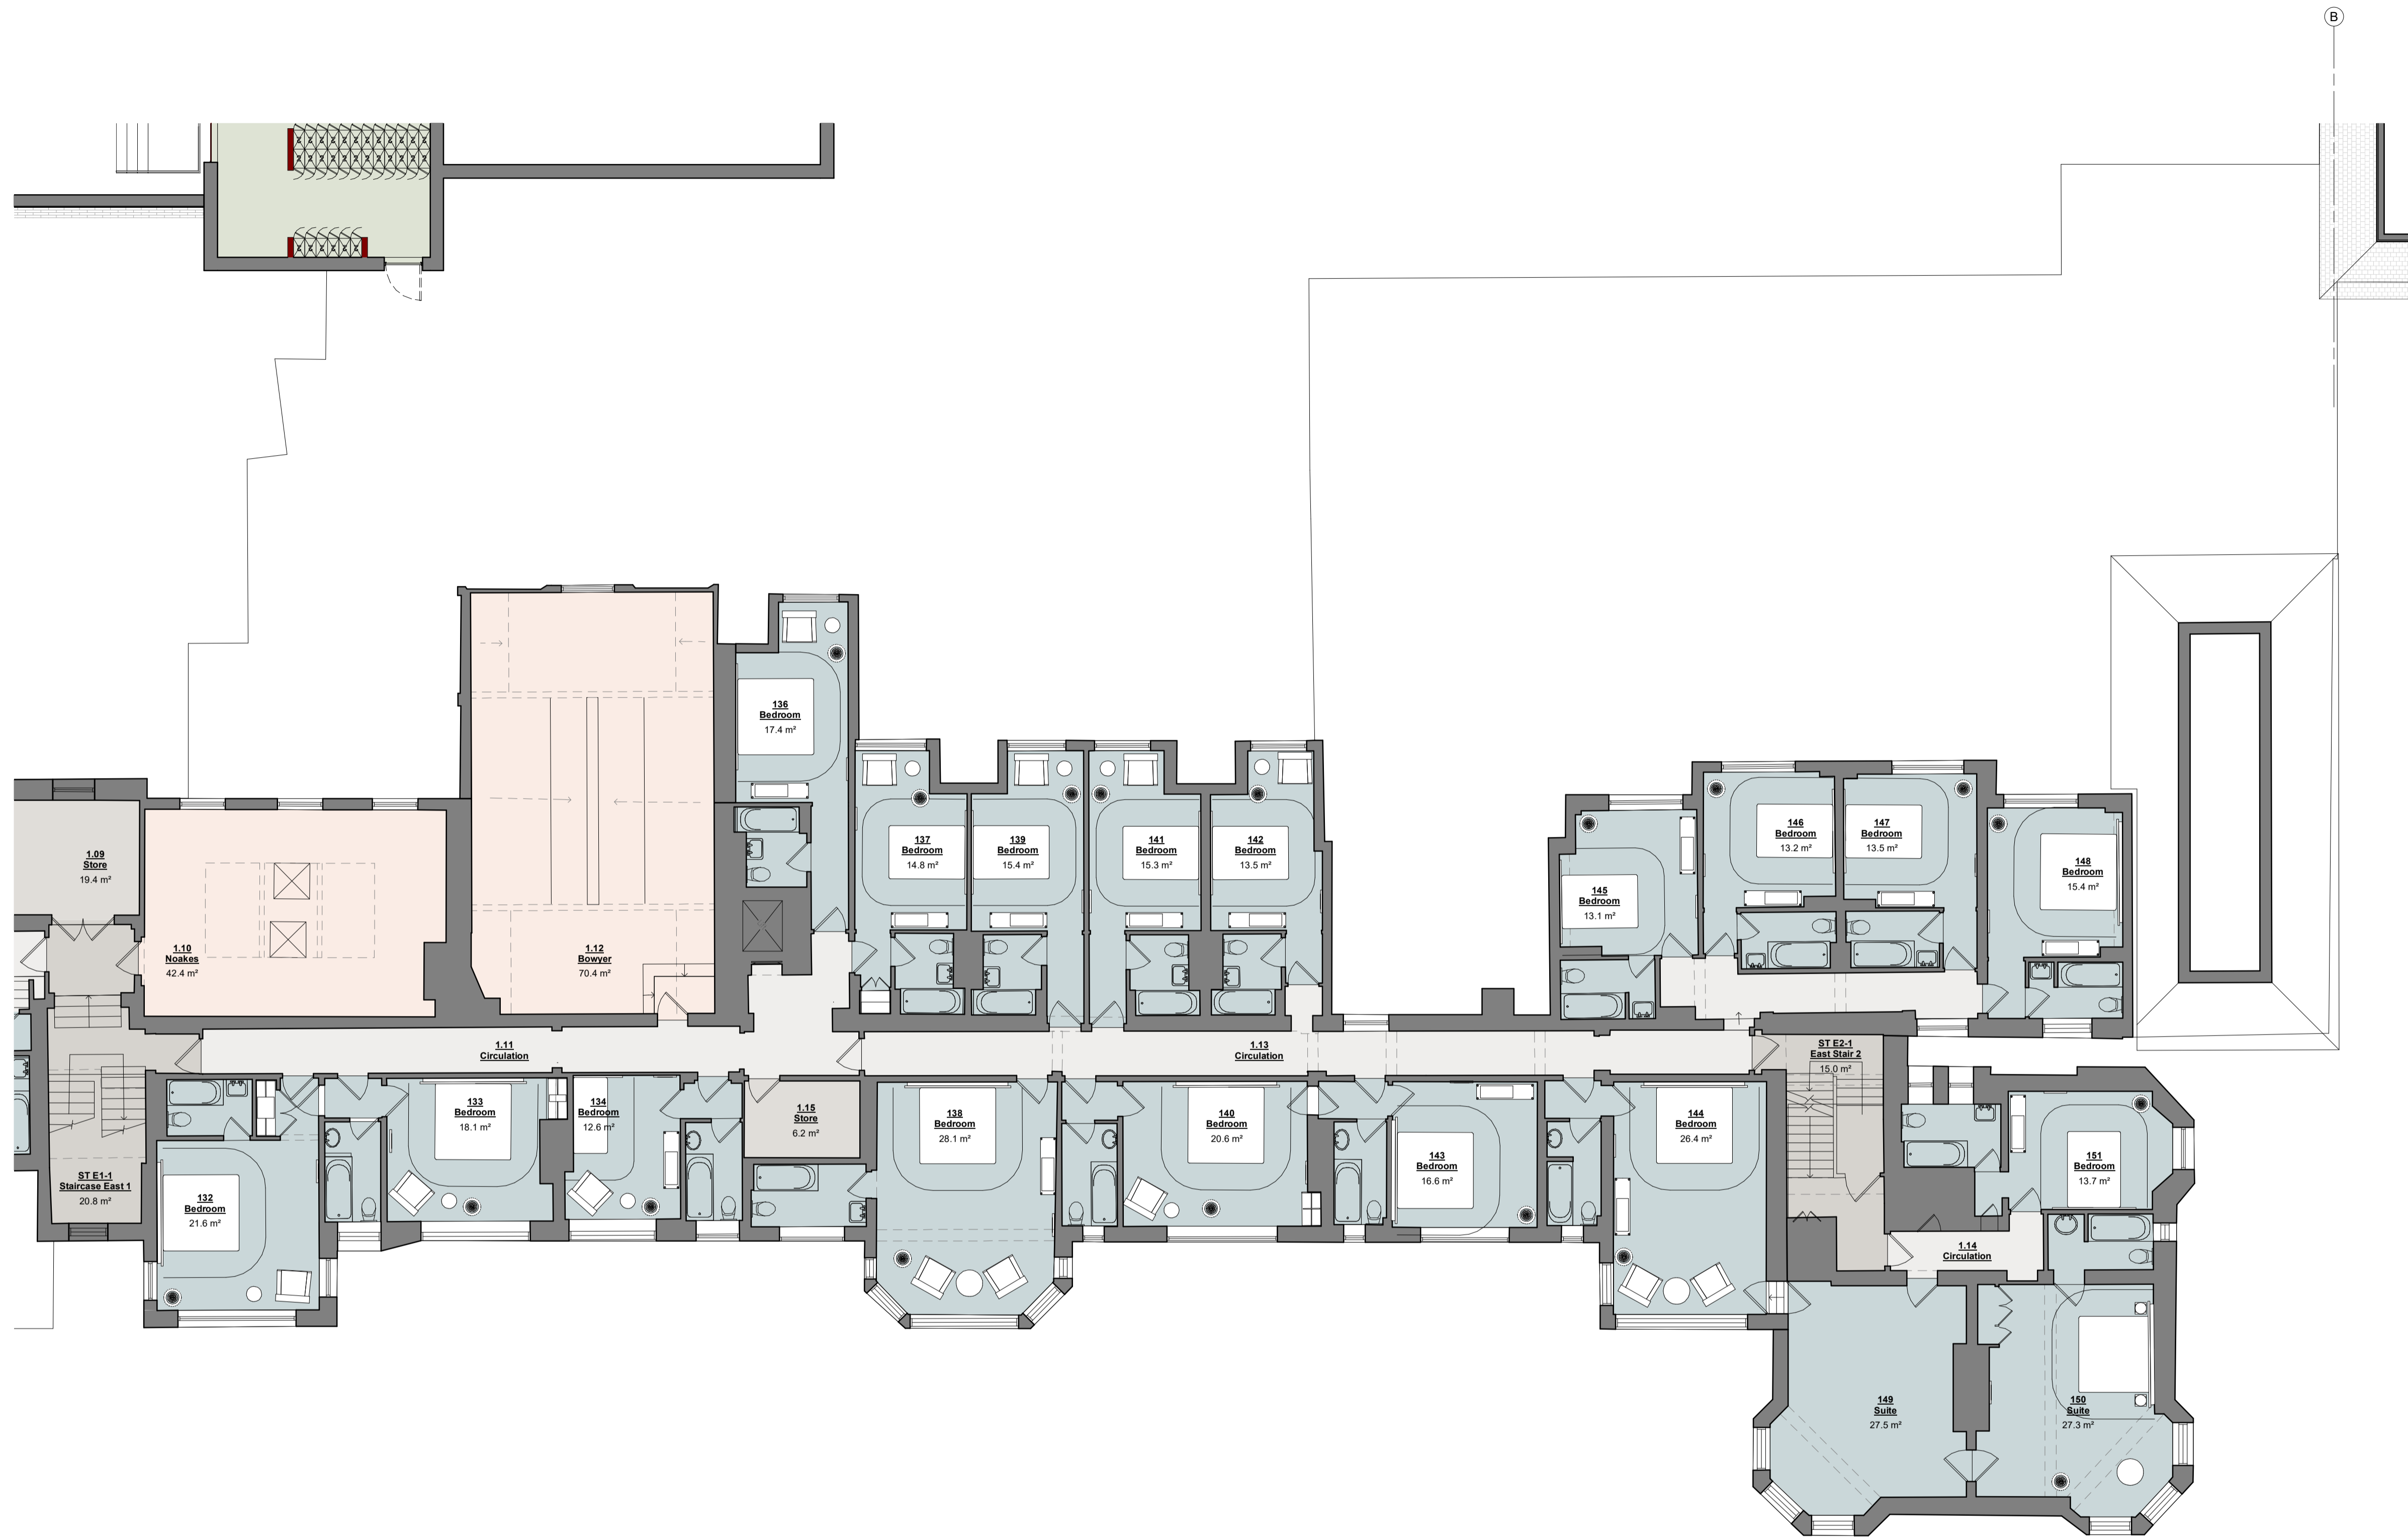

— Existing Building
 — New Construction

P1 S1 04/04/22 WS Issued for coordination
 Rev. Status Date Check Description

Holder Mathias architects



T +44 (0) 20 7287 0735
 www.holdermathias.com
 London Cardiff Munich

Project
 Birch Community
 Selsdon Estate
 Birch


Title
 East Wing - Level 1

Job No Scale of A1 Status Rev. Ext. Int.
 4598 1 : 100 S1 P1


Project Originator Zone Level Type Role Sheet
 BSLS - HMA - EW01 - DR - A - 00303

 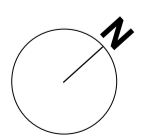

ISO 14001 : 2015 ISO 9001 : 2015 RIBA Chartered Practice
 Please consider the environment before printing this document.
 Refer to dimensions where provided - do not scale from this drawing.

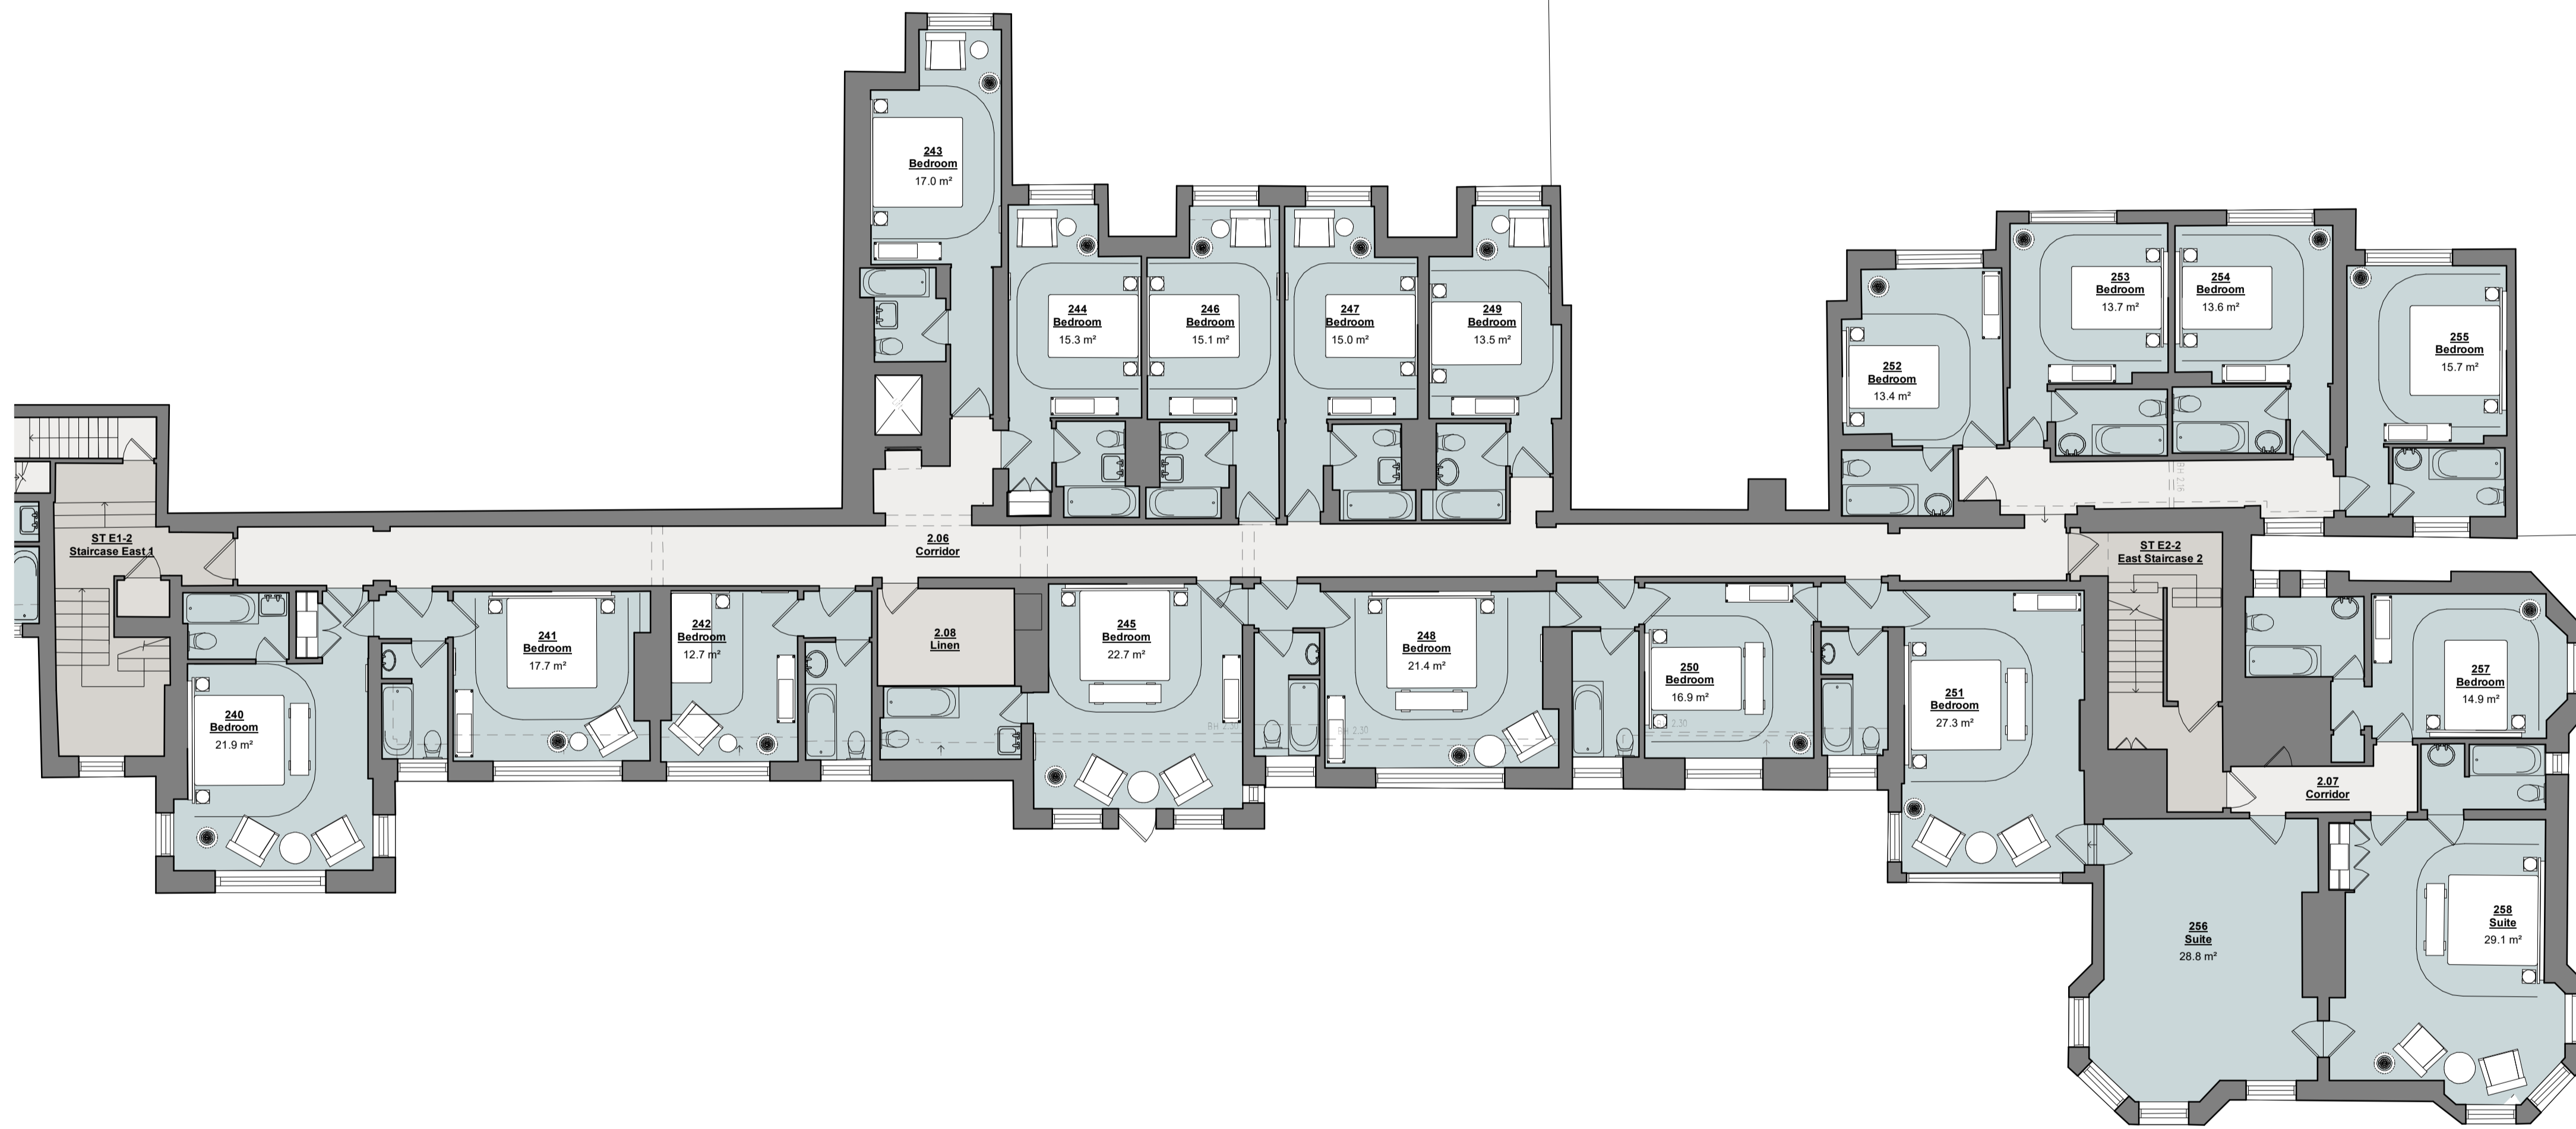

1 East Wing - Level 2
1 : 100

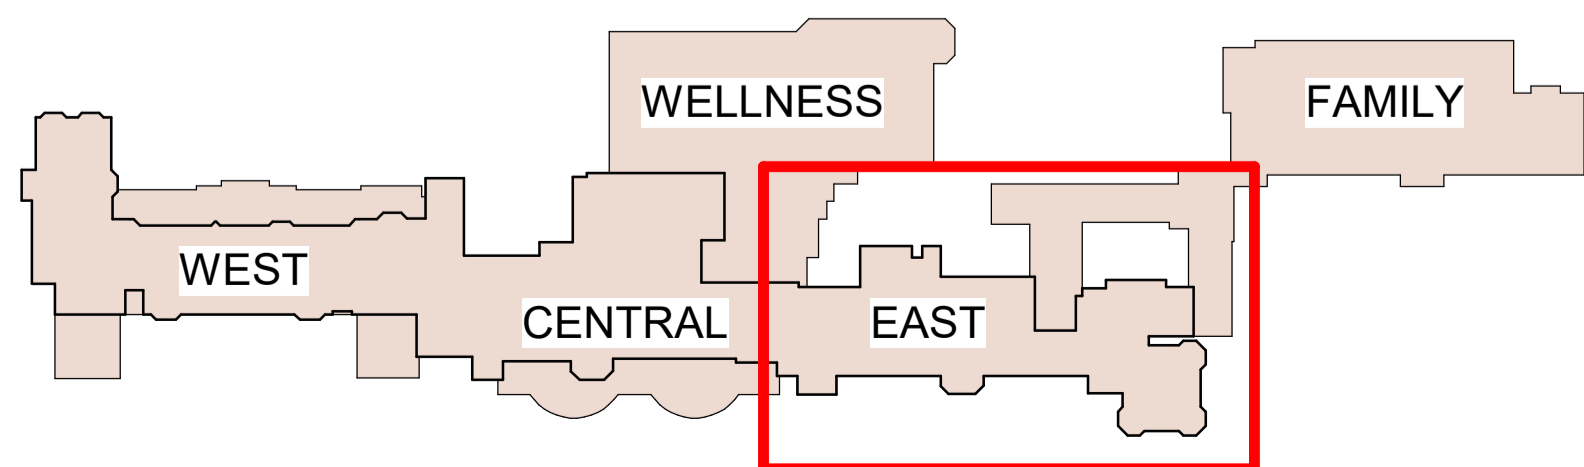

Existing Building
New Construction

P1 S1 11/04/22 TB Issued for coordination
Rev. Status Date Check Description

Holder Mathias architects


T +44 (0) 20 7287 0735
www.holdermathias.com
London Cardiff Munich

Project
Birch Community
Selsdon Estate
Birch

Title
East Wing - Level 2

Job No Scale of A1 Status Rev. Ext. Int.
4598 1 : 100 S1 P1


Project Originator Zone Level Type Role Sheet
BSLS - HMA- EW02- DR -A -00304

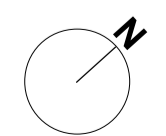


SCALE 1:100
1 0 1 2 3 4 5
m

ISO 14001 : 2015 ISO 9001 : 2015 RIBA Chartered Practice
Please consider the environment before printing this document
Refer to dimensions where provided - do not scale from this drawing

B

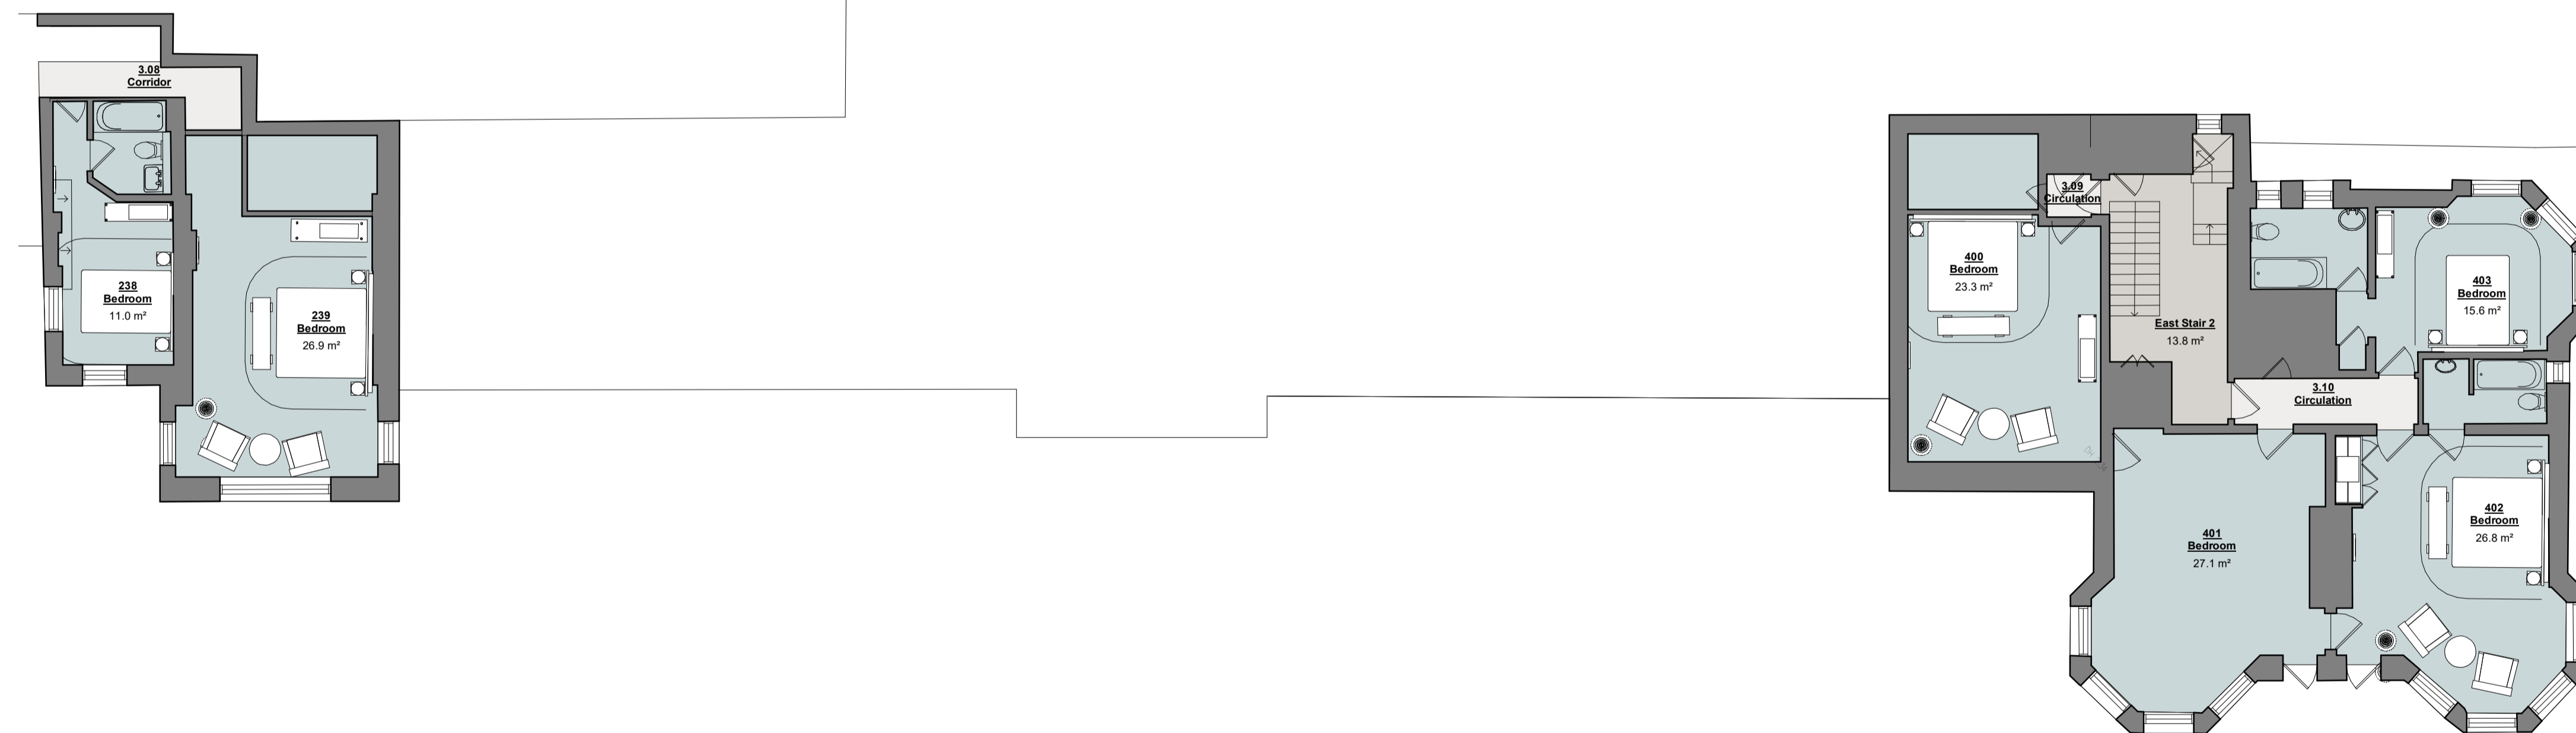

① East Wing - Level 3
1 : 100

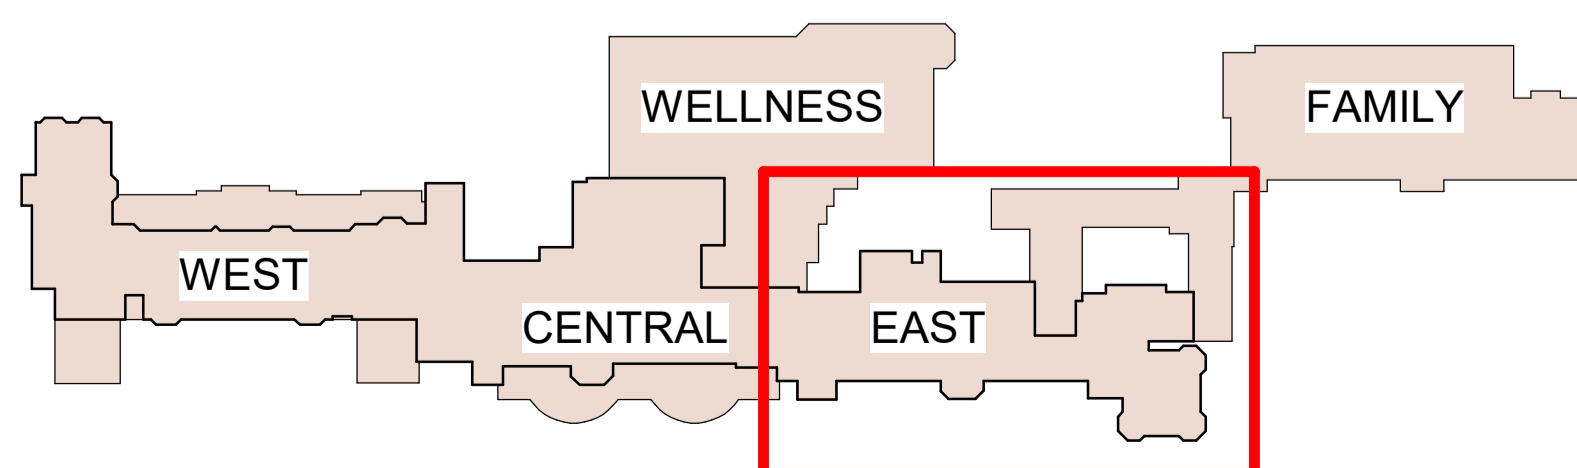

Existing Building
New Construction

P1 S1 11/04/22 TB Issued for coordination
Rev. Status Date Check Description

Holder Mathias architects

T +44 (0) 20 7287 0735
www.holdermathias.com
London Cardiff Munich

Project
Birch Community
Selsdon Estate
Birch

Title
East Wing - Level 3
Job No Scale of A1 Status Rev. Ext. Int.
4598 1 : 100 S1 P1


Project Originator Zone Level Type Role Sheet
BSLS - HMA- EW03- DR -A -00305




SCALE 1:100
1 0 1 2 3 4 5
m

ISO 14001 : 2015 ISO 9001 : 2015 RIBA Chartered Practice
Please consider the environment before printing this document
Refer to dimensions where provided - do not scale from this drawing

B

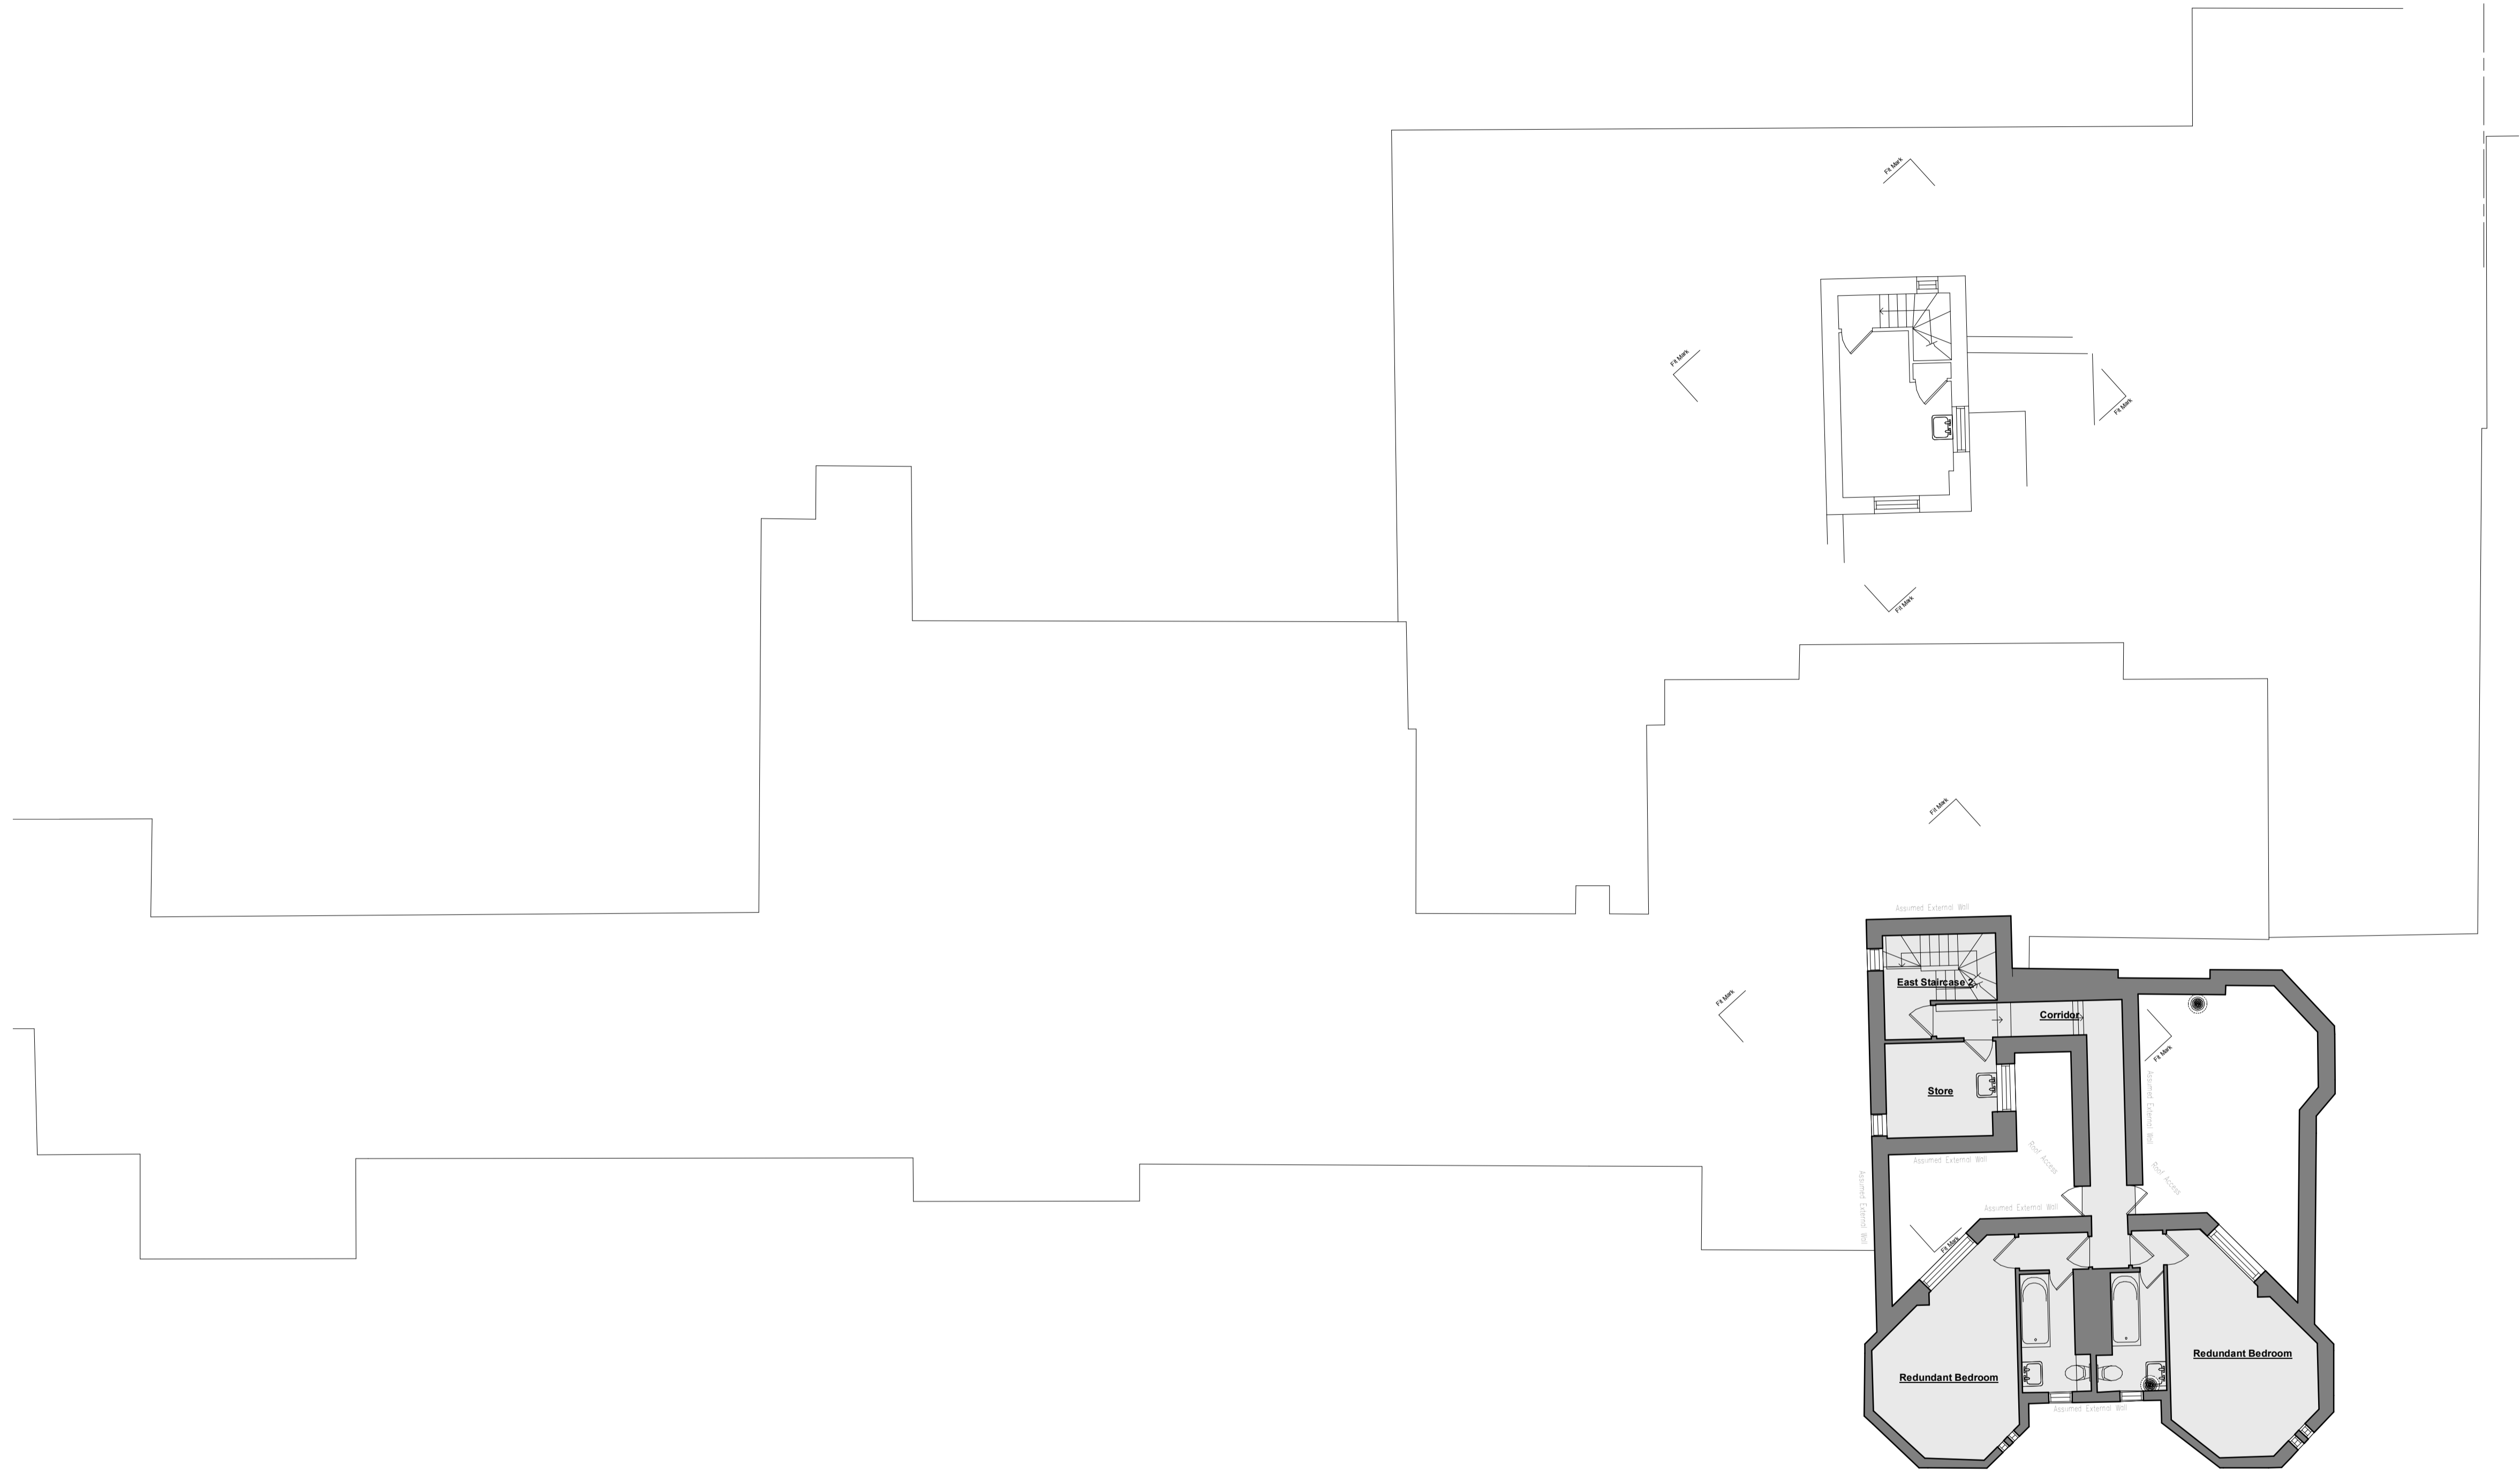

① East Wing - Level 4
1 : 100

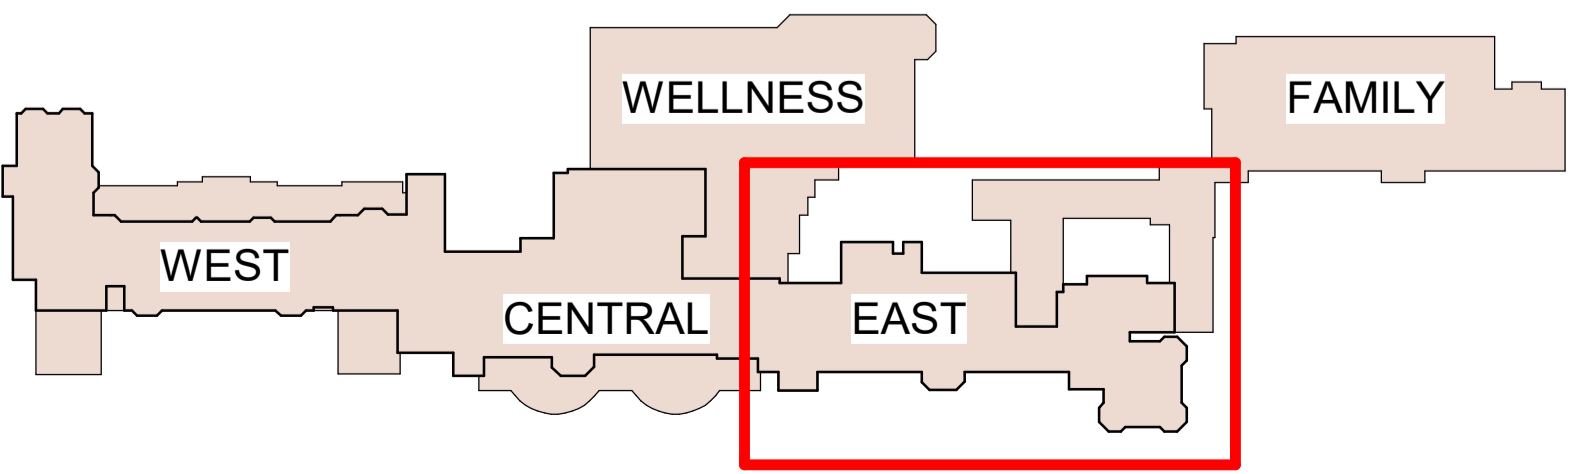

Existing Building
New Construction

P1	S1	11/04/22	TB	Issued for coordination
Rev.	Status	Date	Check	Description



Holder Mathias architects

T +44 (0) 20 7287 0735
www.holdermathias.com
London Cardiff Munich


Project
Birch Community
Selsdon Estate
Birch

Title
East Wing - Level 4
Job No Scale at A1 Status Rev. Ext. Int.
4598 1 : 100 S1 P1

Project	Originator	Zone	Level	Type	Role	Sheet
BSLS - HMA- EW04-						DR - A - 00306

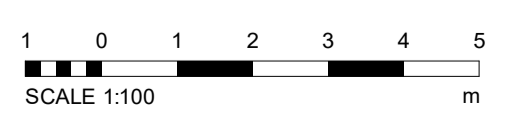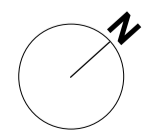

ISO 14001 : 2015 ISO 9001 : 2015 RIBA Chartered Practice
Please consider the environment before printing this document
Refer to dimensions where provided - do not scale from this drawing

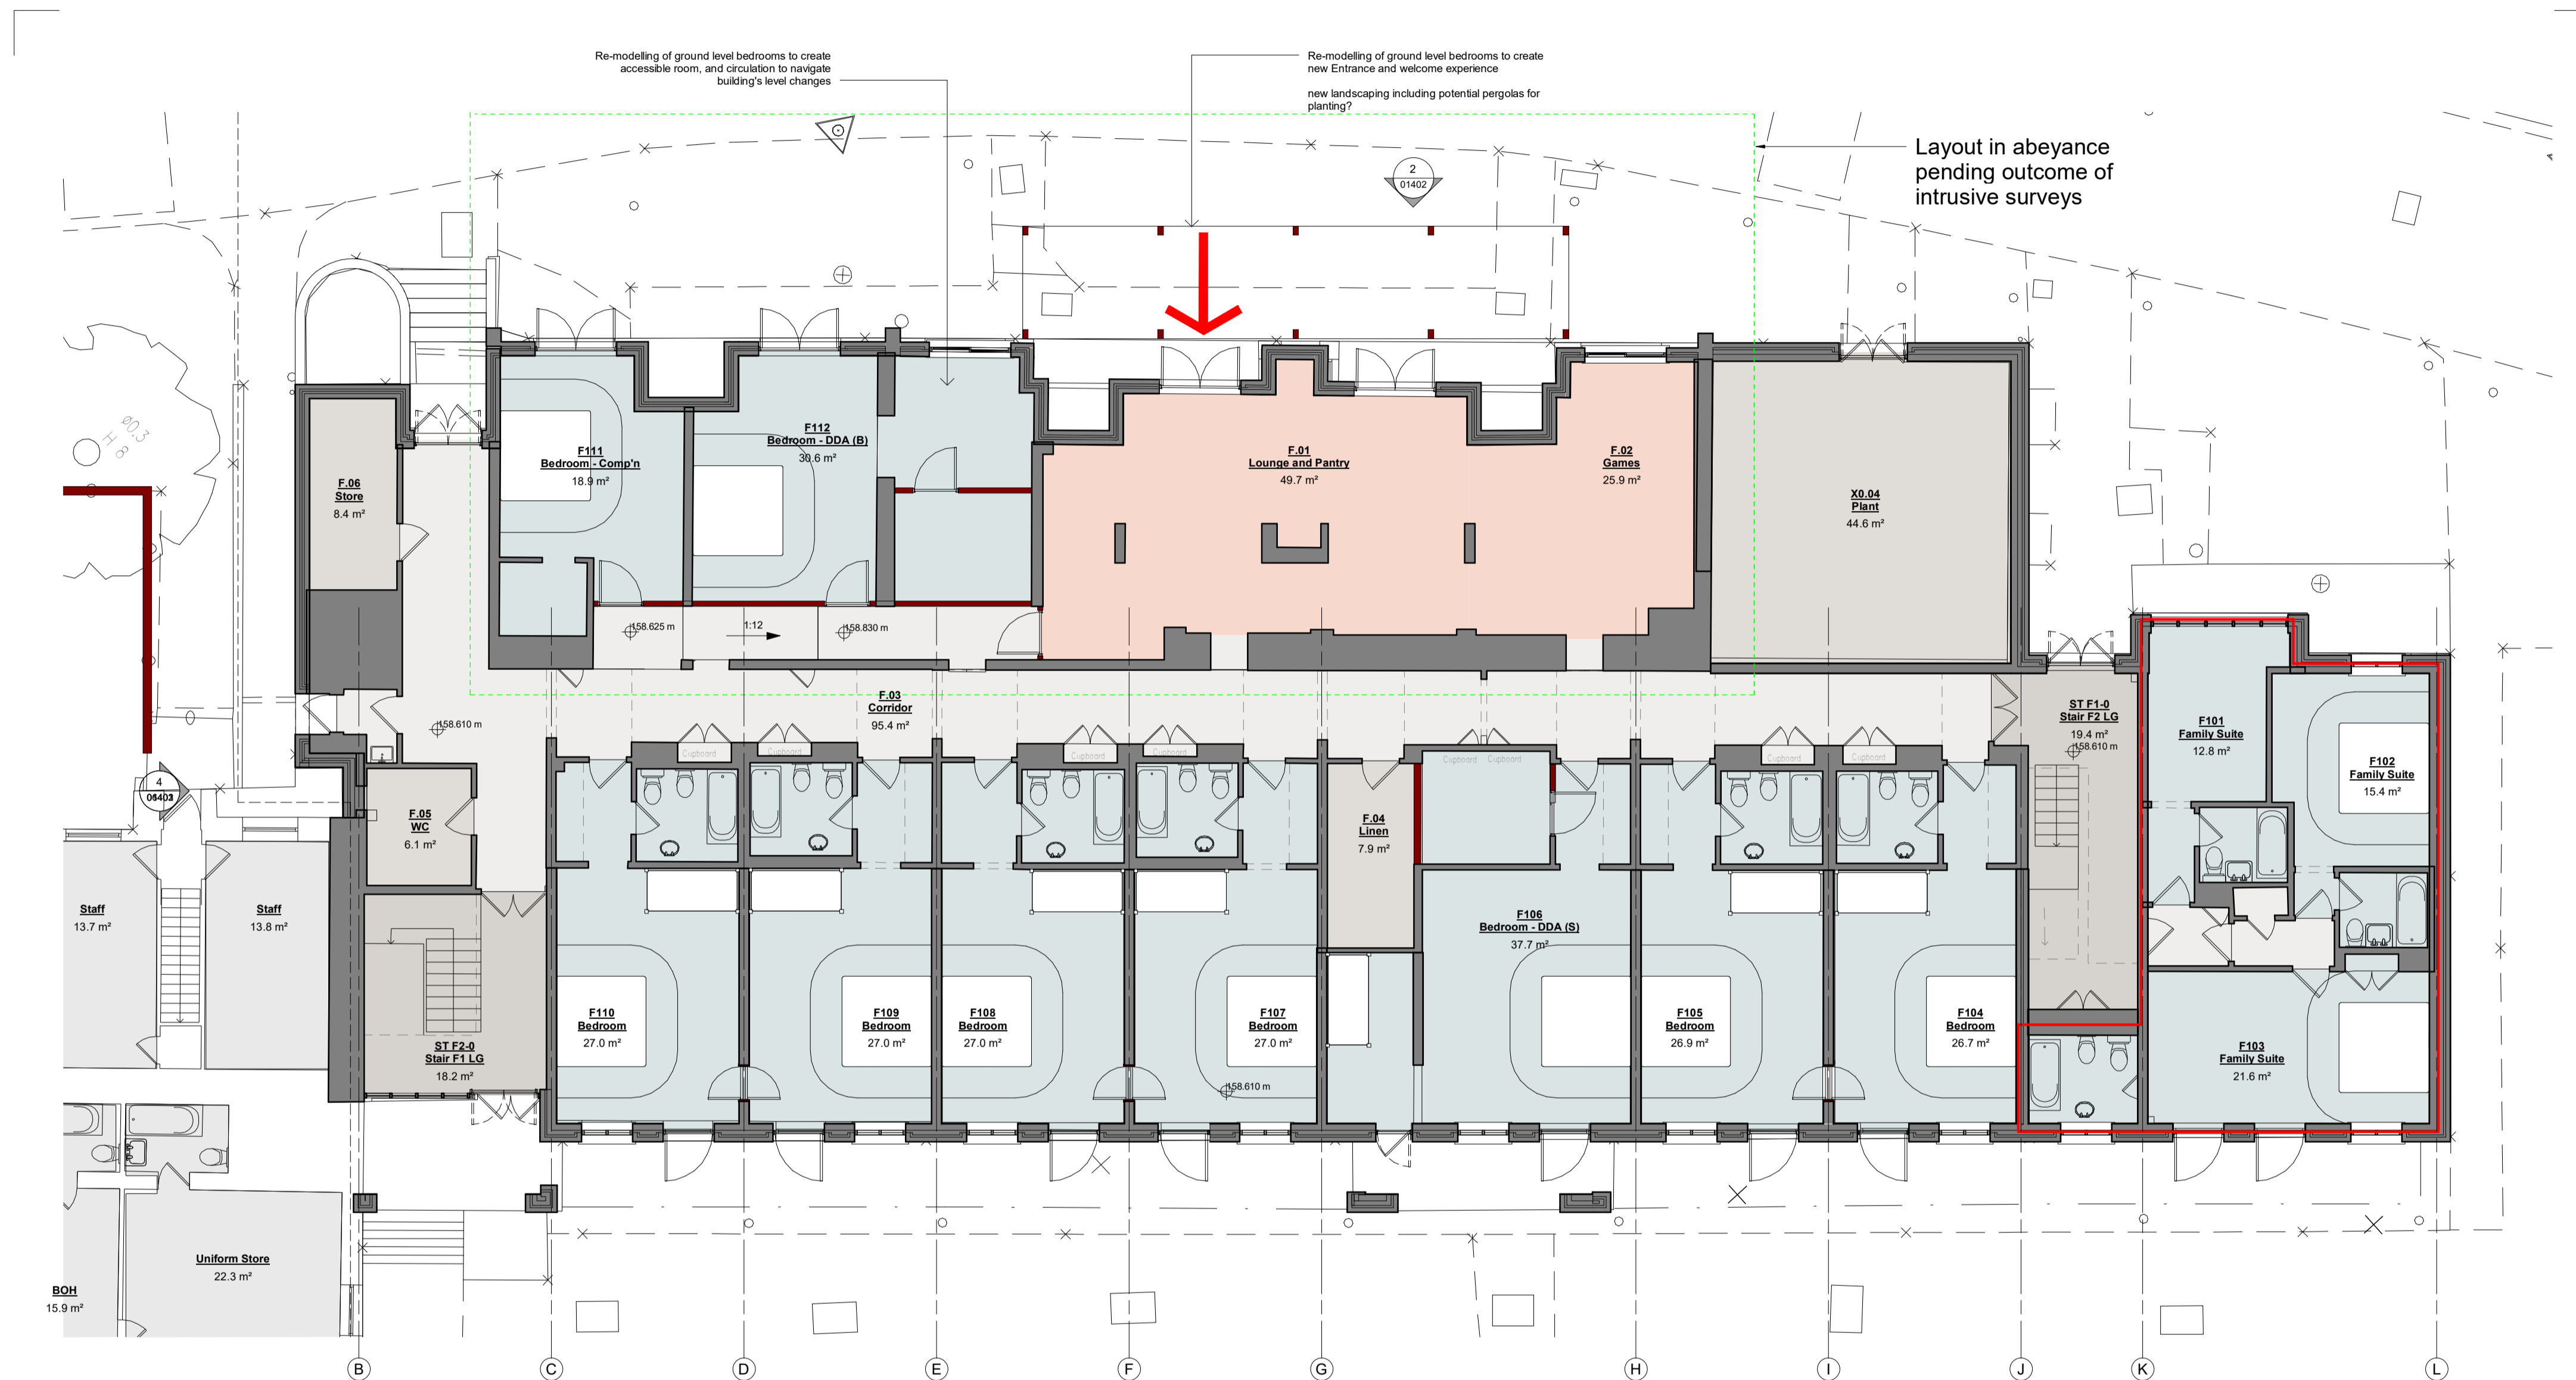

1 FW - Family Wing - Level 0 - Lower Ground
1 : 100

P1 S1 04/04/22 W/S Issued for coordination
Rev Status Date Check Description



HolderMathiasarchitects


T+44 (0) 20 7287 0735
www.holdermathias.com
London Cardiff Munich

Project
Birch Community
Selsdon Estate
Birch
Title
Family Wing - Level 0 - Lower Ground
Job No Scale of A2 Status Rev. Ext. Int.
4598 1 : 100 S1 P1


Project Originator Zone Level Type Role Sheet
BSLS - HMA - FW-0L - DR - A - 00401

ISO 14001 : 2015 ISO 9001 : 2015 RIBA Chartered Practice
Please consider the environment before printing this document.
Refer to dimensions where provided - do not scale from the drawing

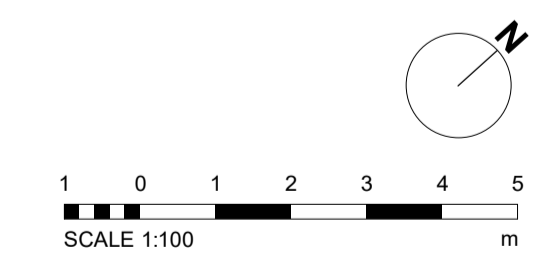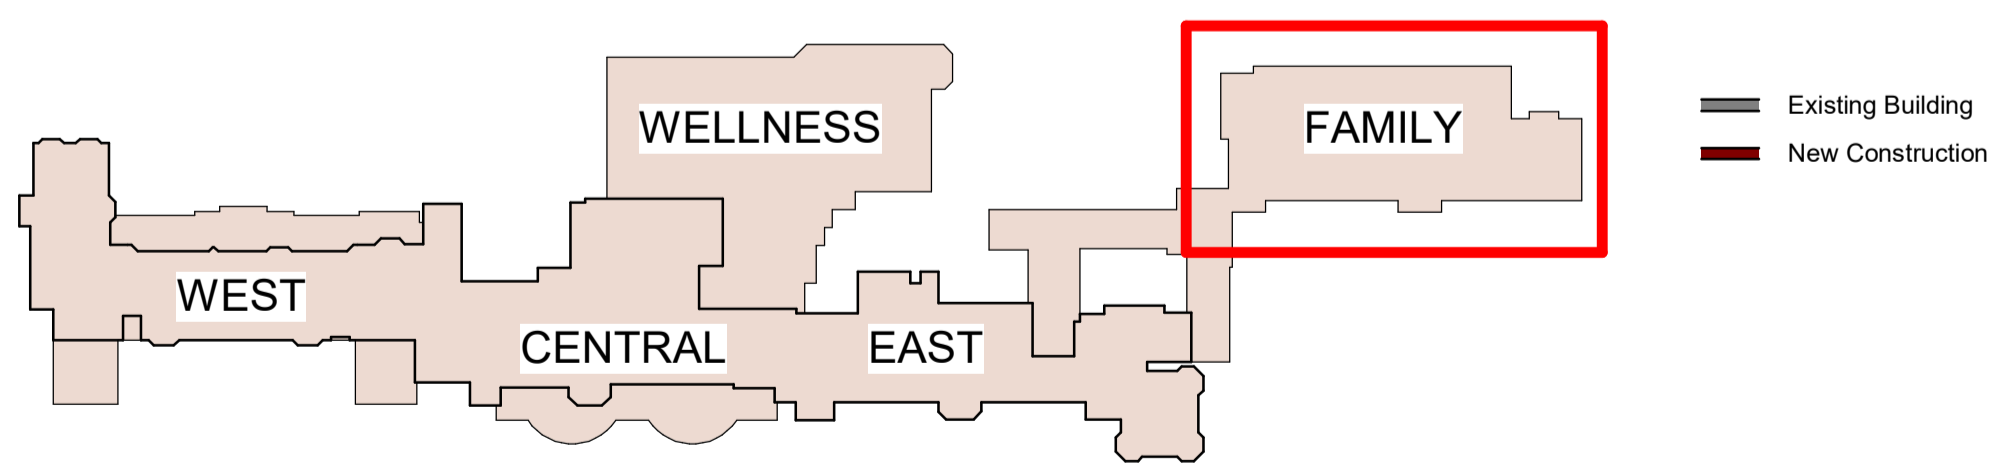

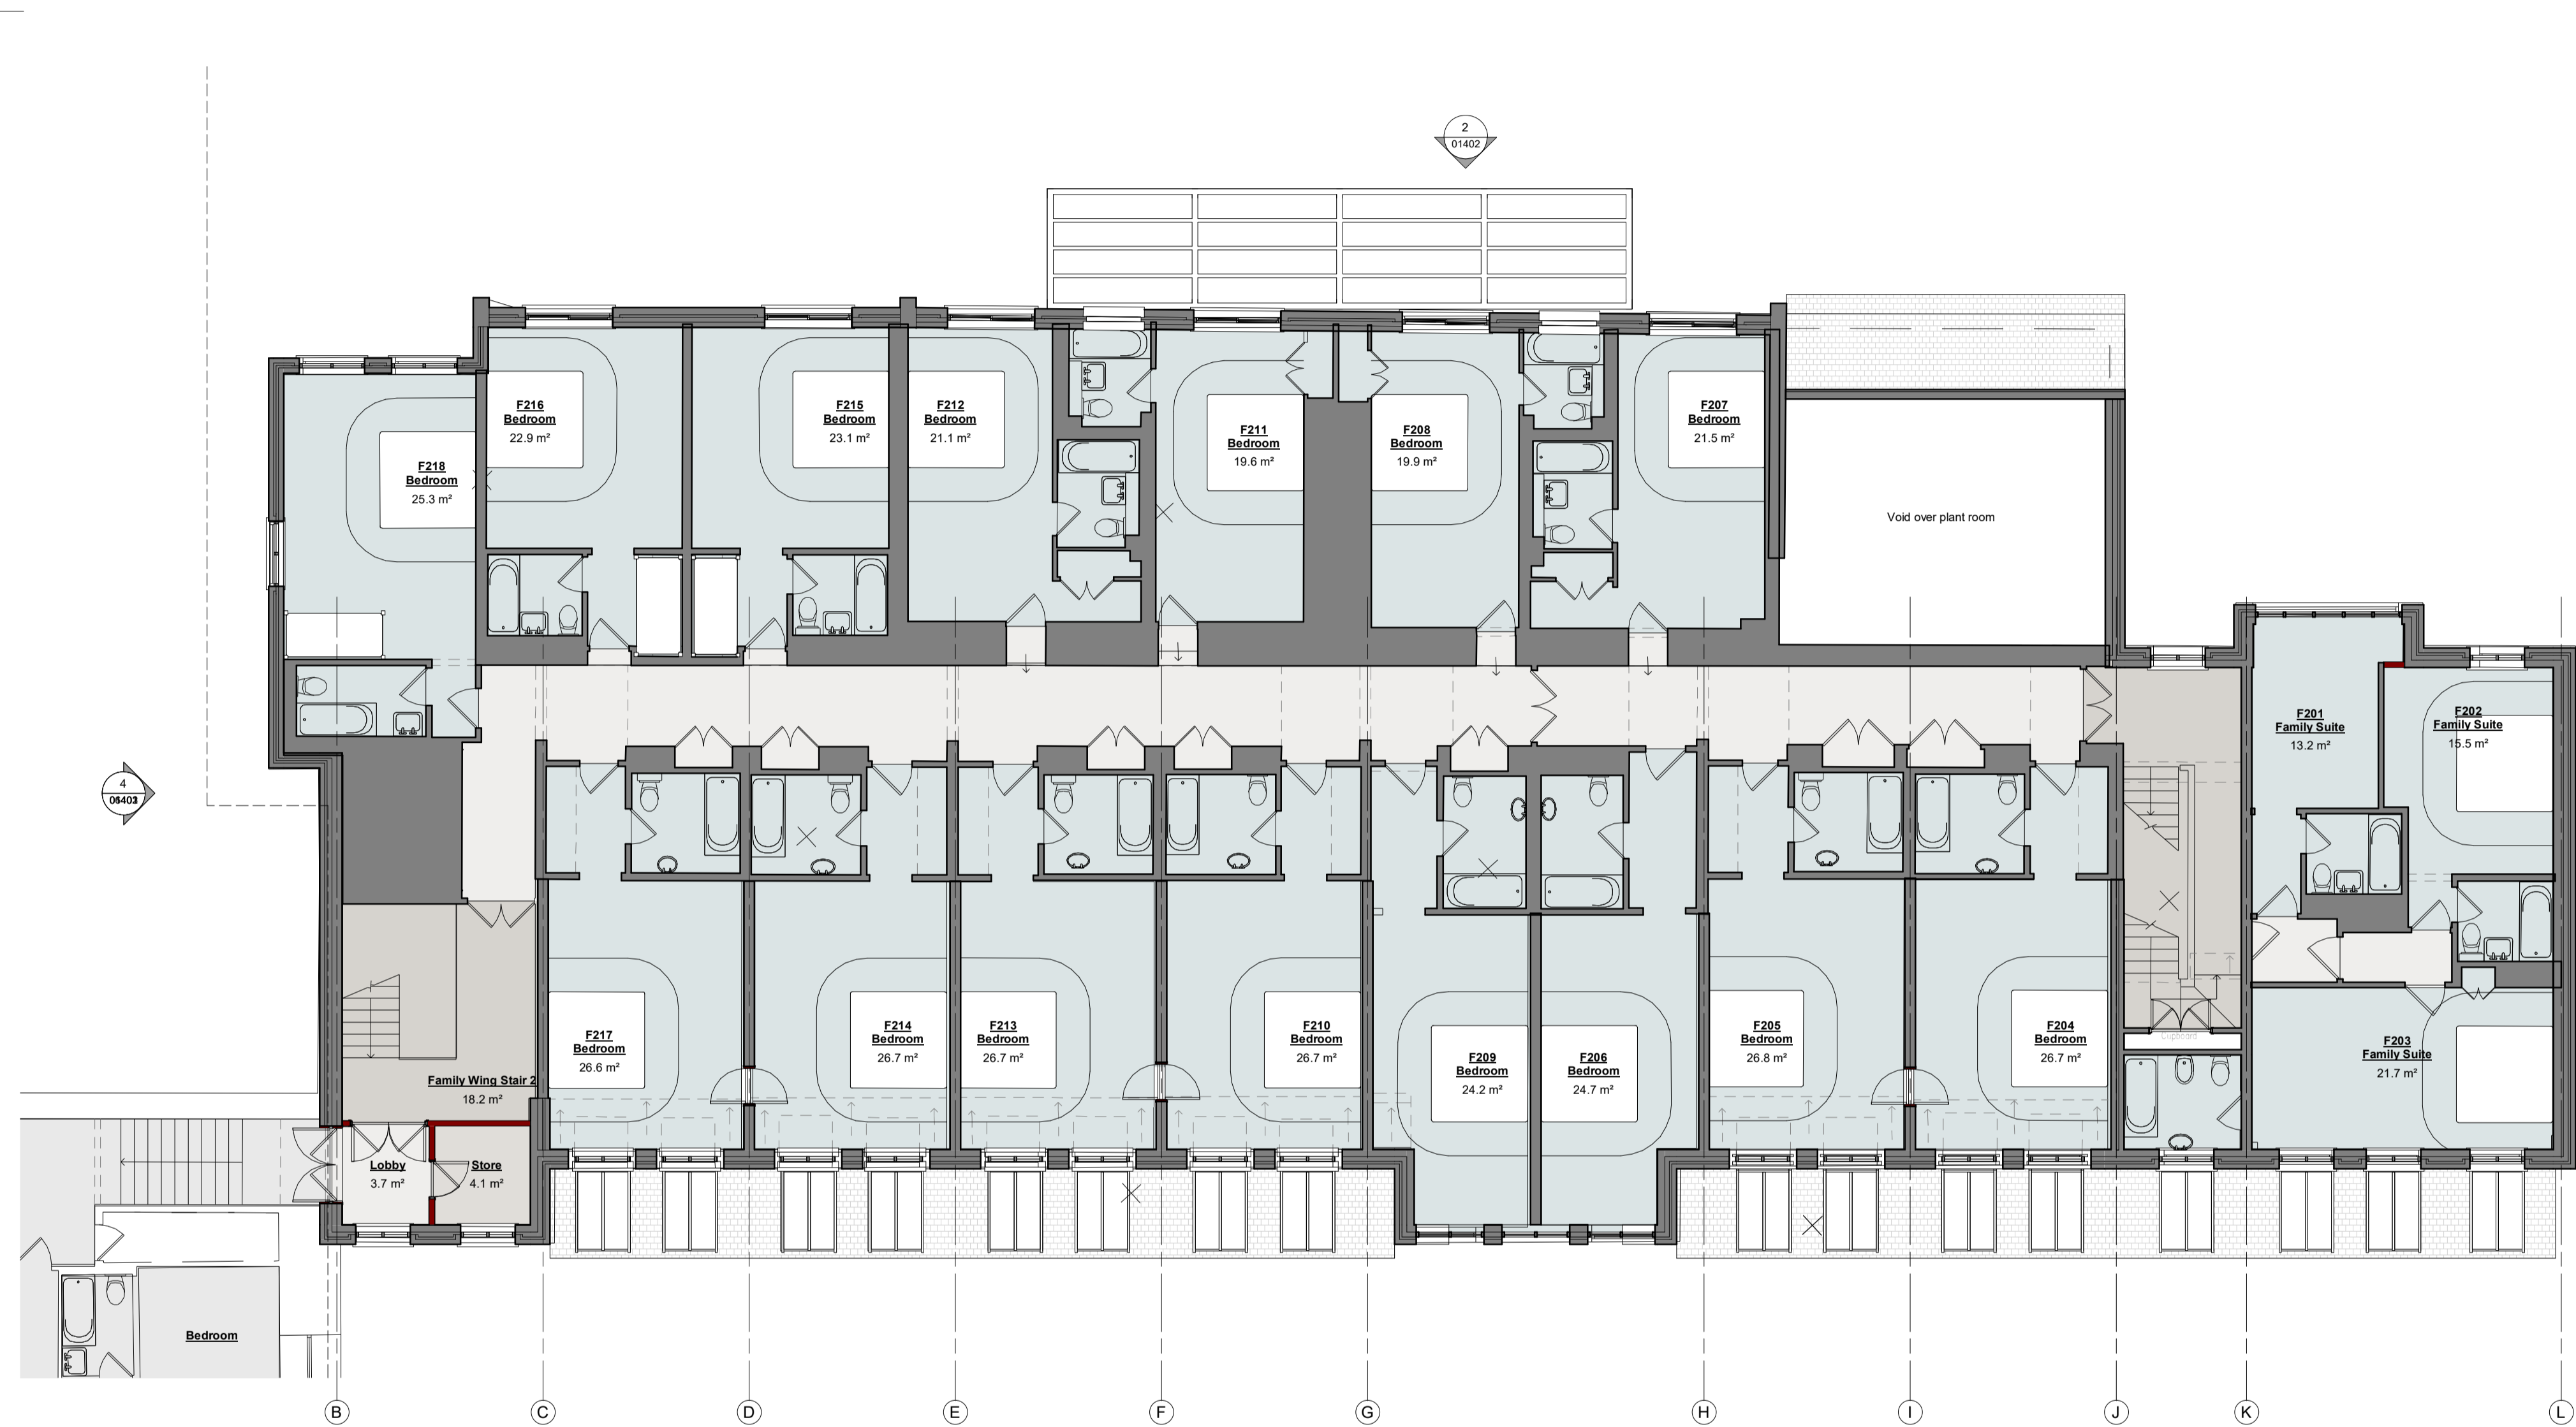

1 FW - Family Wing - Level 0 - Ground
1 : 100

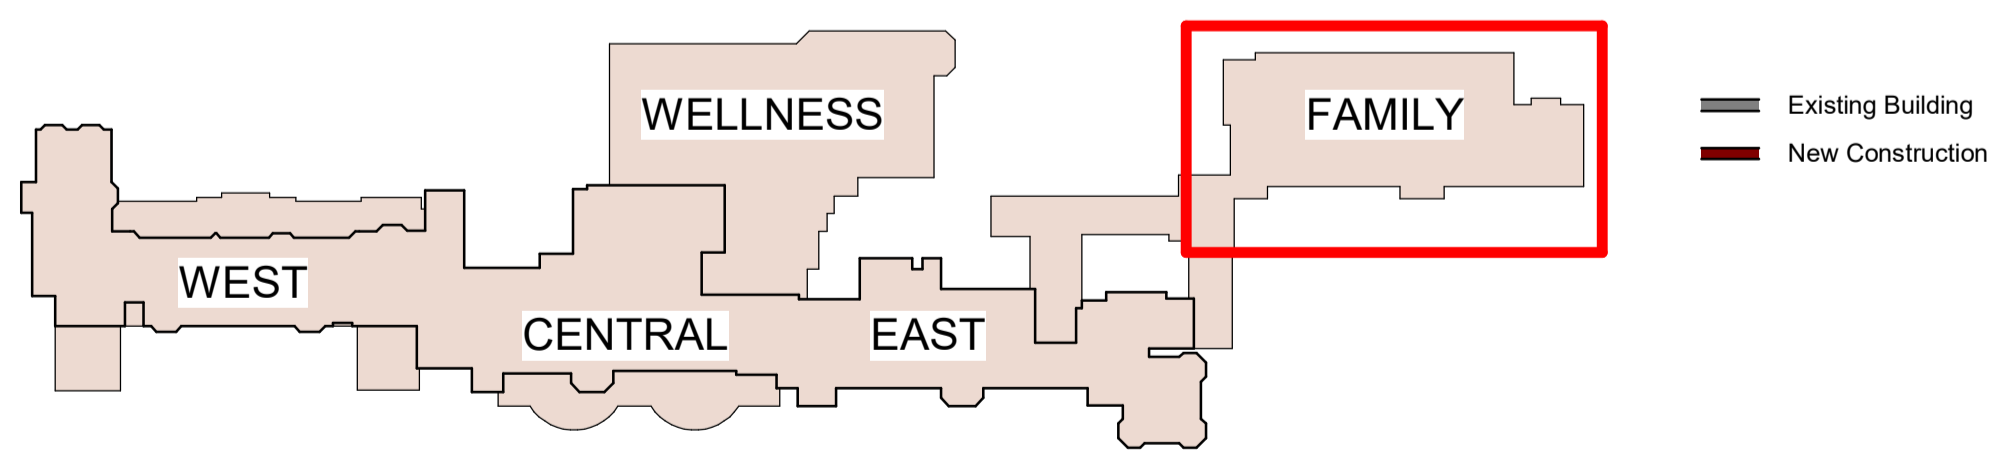

Rev	Status	Date	Check	Description
P1	S1	04/04/22	WIS	Issued for coordination



HolderMathiasarchitects


T+44 (0) 20 7287 0735
www.holdermathias.com
London Cardiff Munich

Project
Birch Community
Selsdon Estate
Birch
Title
Family Wing - Level 0 - Ground Floor
Job No. Scale of A2 Status Rev. Ext. Int.
4598 1 : 100 S1 P1


Project	Originator	Zone	Level	Type	Role	Sheet
BSLS - HMA - FW-0G-DR-A - 00402						

ISO 14001 : 2015 ISO 9001 : 2015 RIBA Chartered Practice
Please consider the environment before printing this document.
Refer to dimensions where provided - do not scale from the drawing

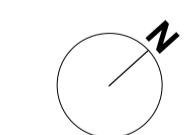 

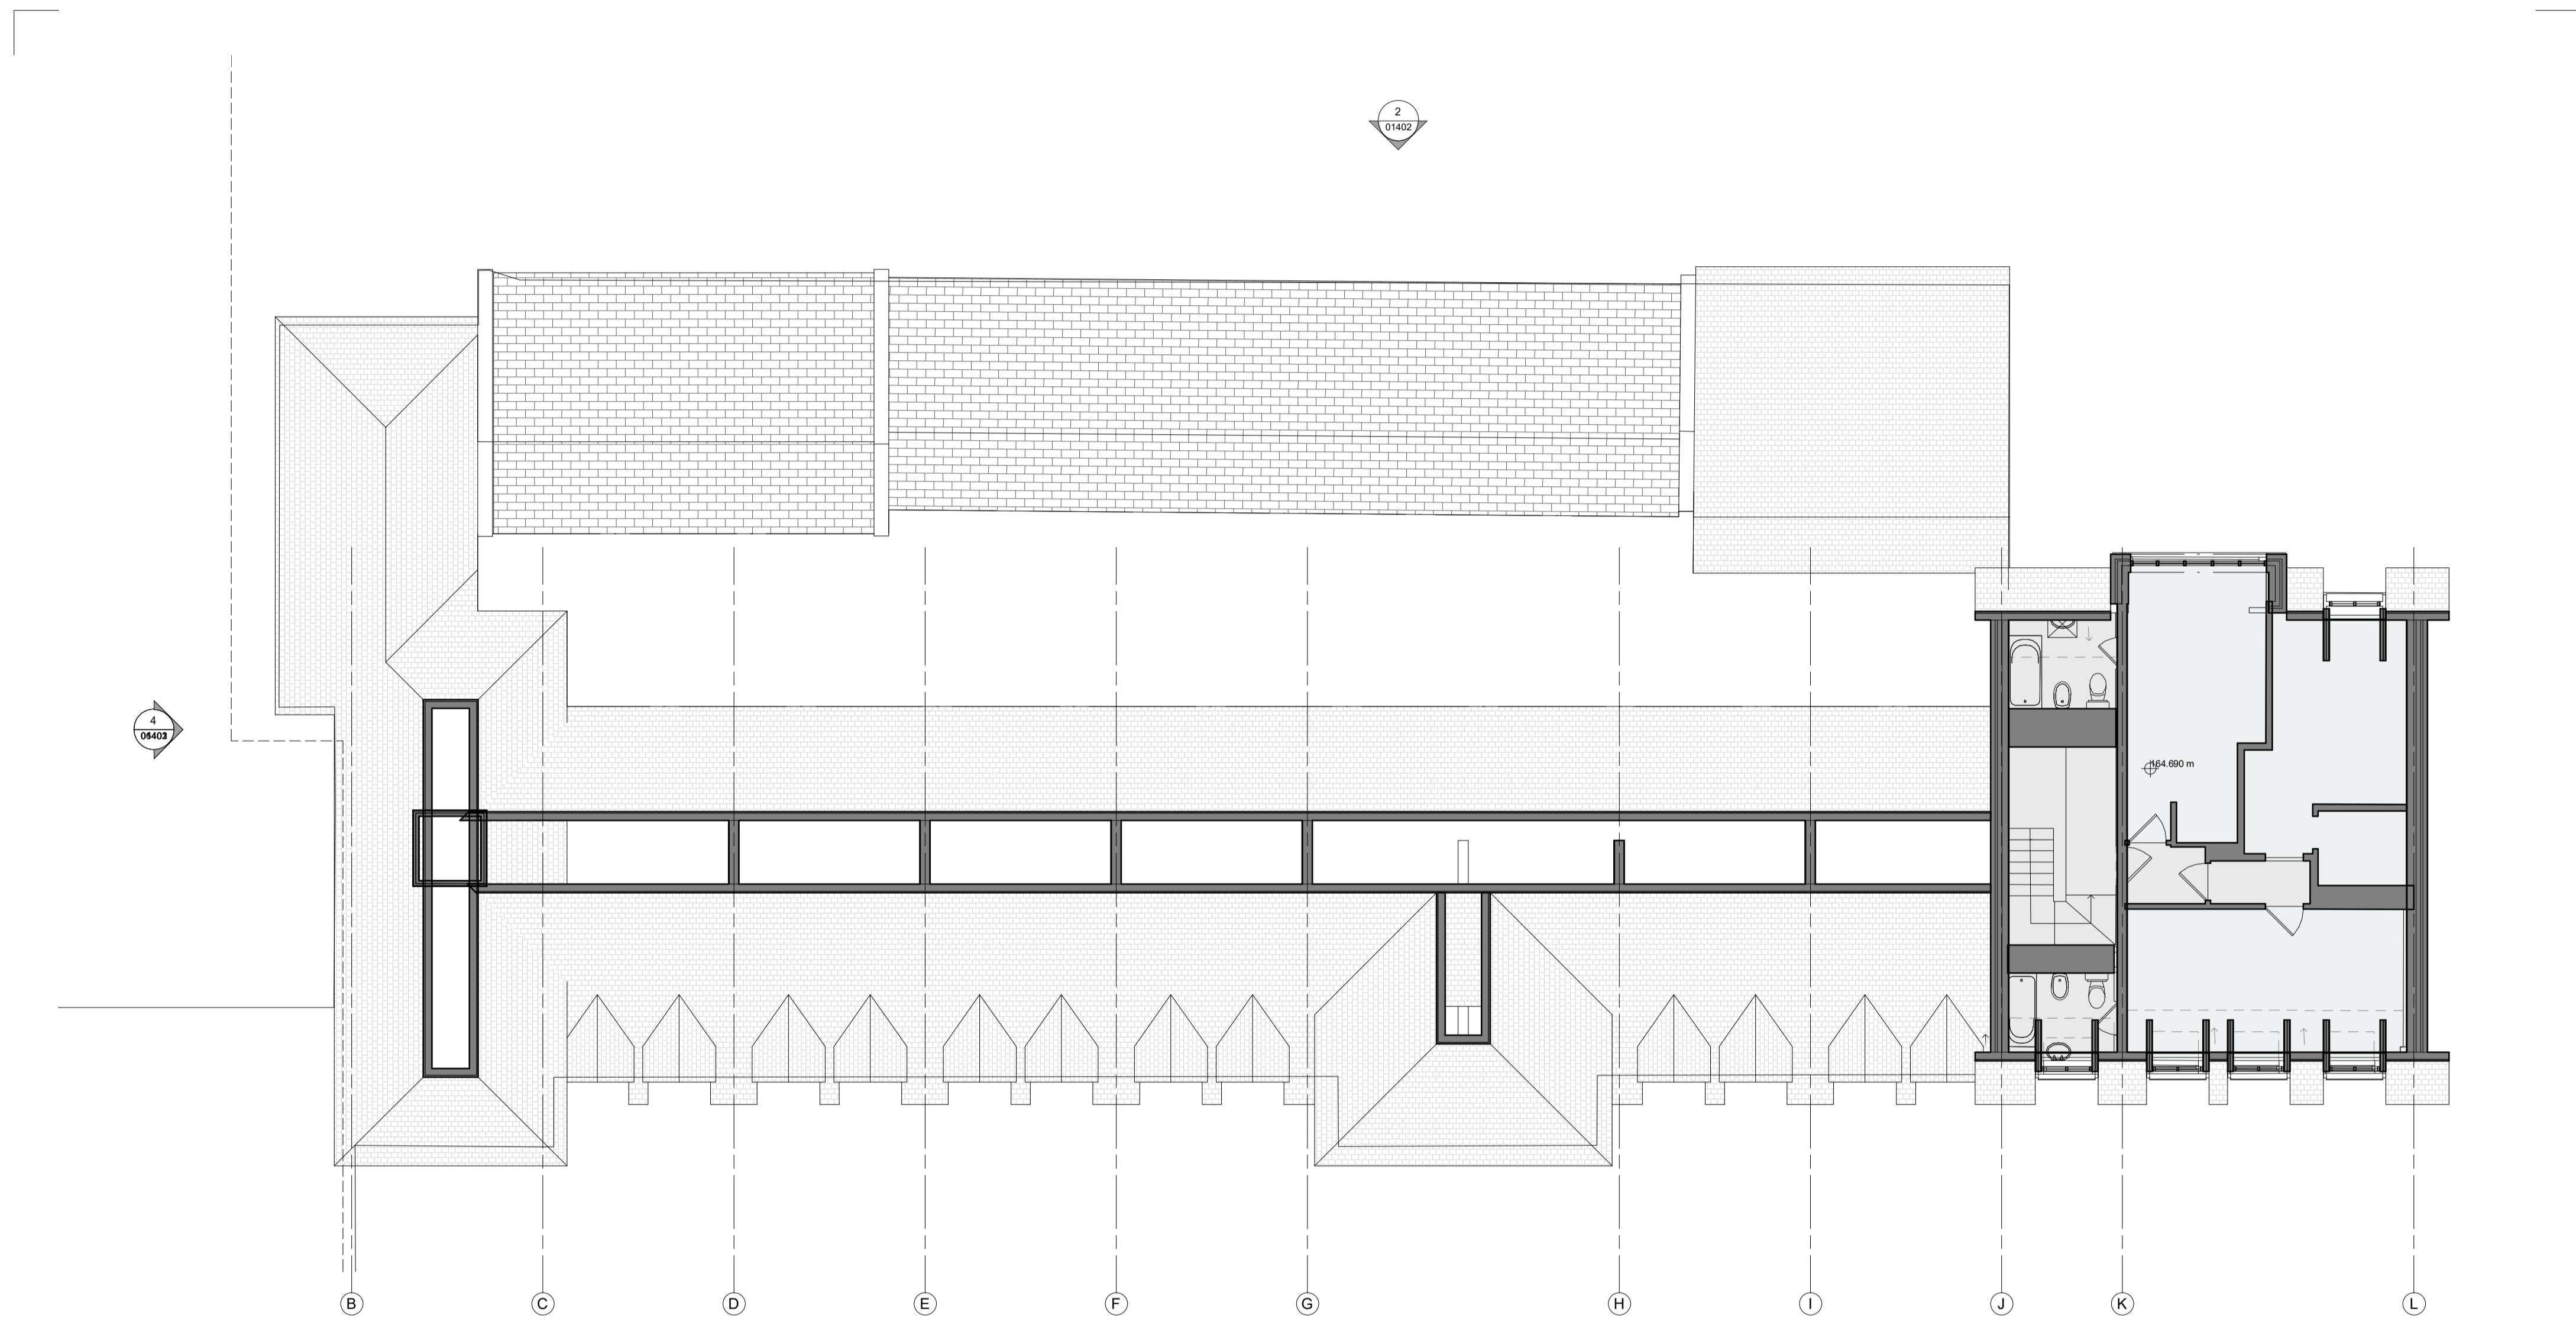

① FW - Family Wing - Level 1
1 : 100

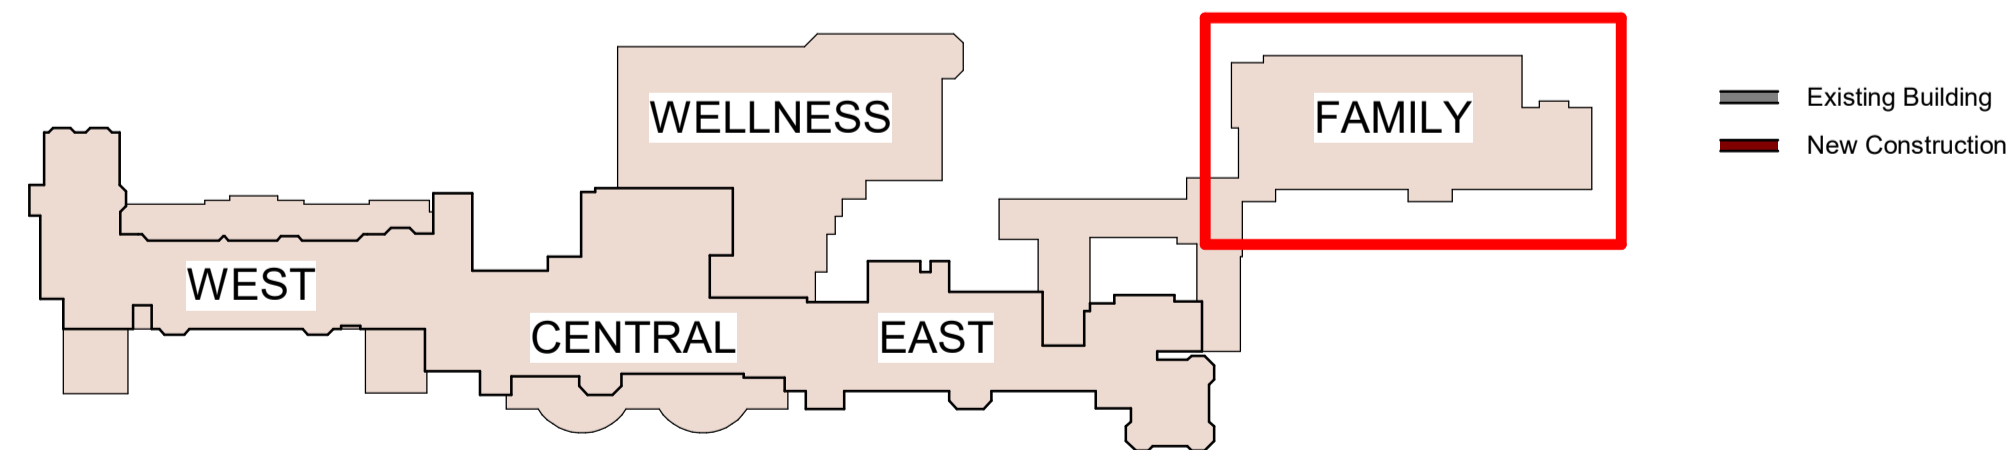

P1 S1 04/04/22 W/S Issued for coordination
Rev Status Date Check Description

HolderMathiasarchitects

T+44 (0) 20 7287 0735
www.holdermathias.com
London Cardiff Munich



Project
Birch Community
Selsdon Estate
Birch


Title
Family Wing - Level 1

Job No Scale of A2 Status Rev. Ext. Int.
4598 1 : 100 S1 P1

Project Originator Zone Level Type Role Sheet
BSLS - HMA - FW-01 - DR - A - 00403


ISO 14001 : 2015 ISO 9001 : 2015 RIBA Chartered Practice
Please consider the environment before printing this document.
Refer to dimensions where provided - do not scale from the drawing

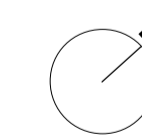 

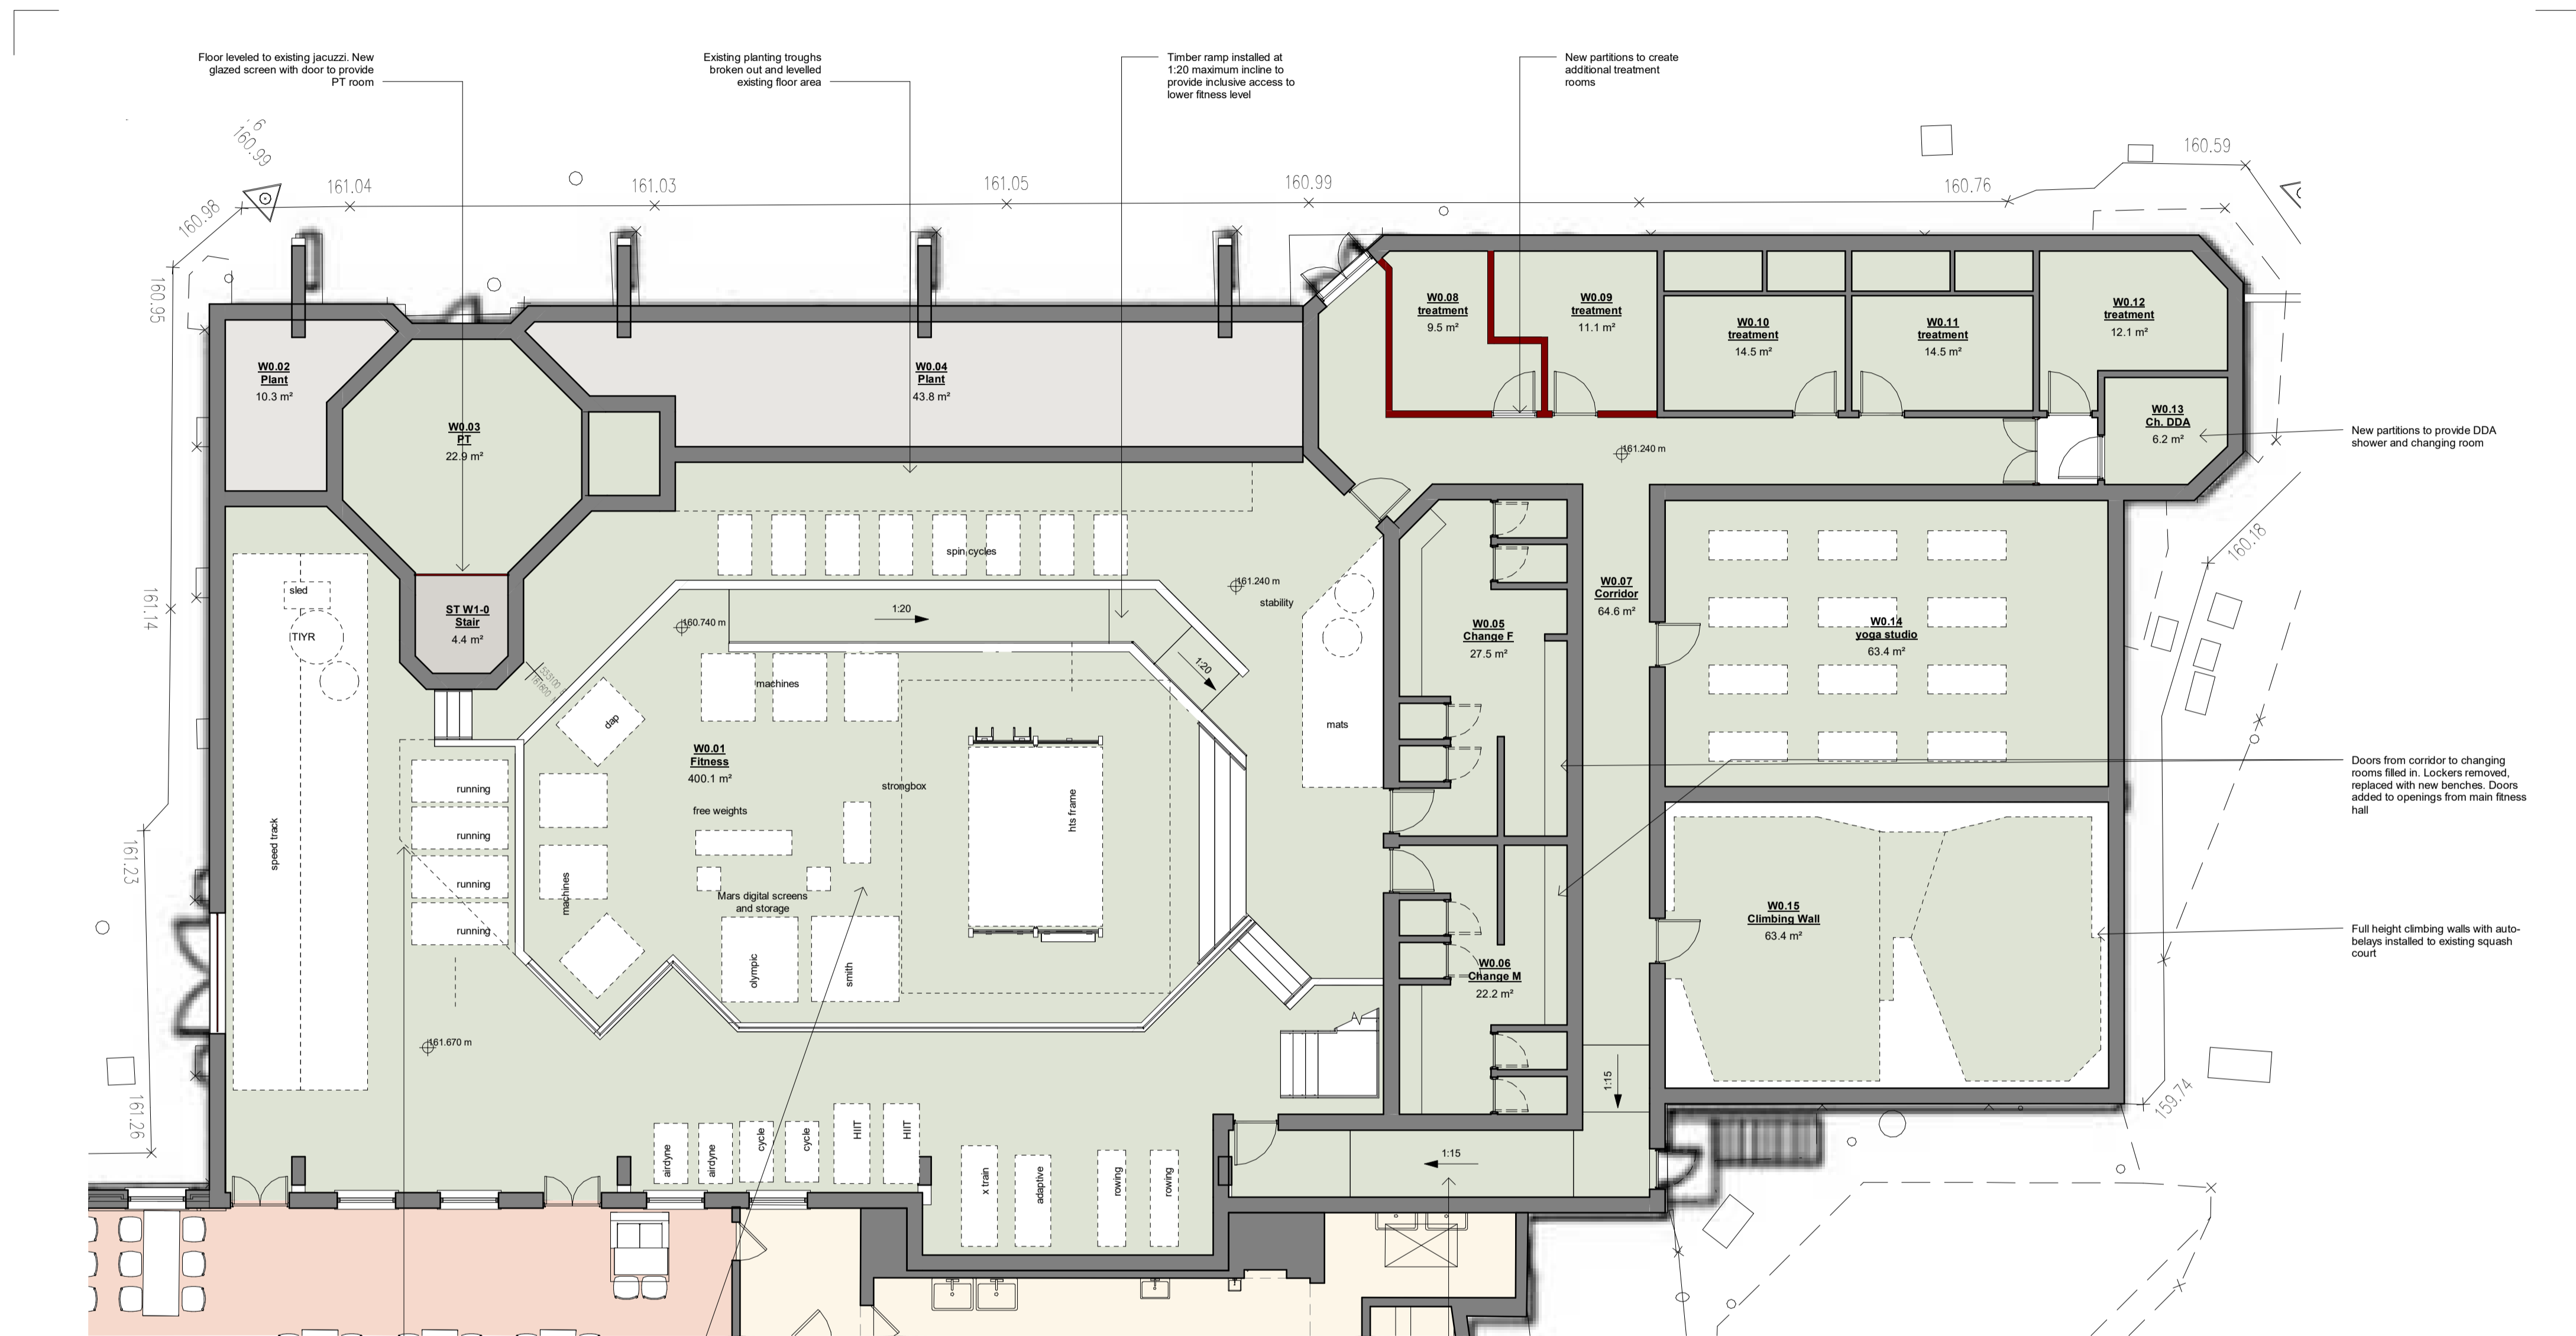

Planting area filled in
 Existing pool drained and central island removed. Pool floor levelled using void formers and reinforced floating screed.

P1 S1 04/04/22 W/S Issued for coordination
 Rev Status Date Check Description

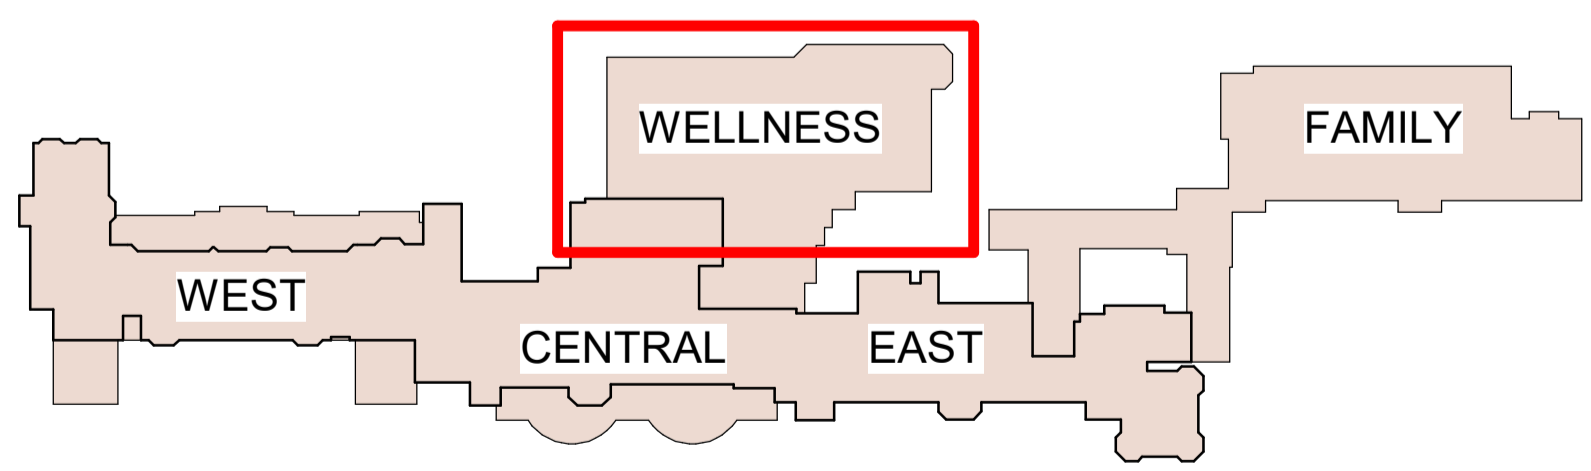

Existing Building
 New Construction

LAYOUT IN ABEYANCE PENDING RECEIPT OF SURVEY

HolderMathiasarchitects

T+44 (0) 20 7287 0735
 www.holdermathias.com
 London Cardiff Munich


Project
 Birch Community
 Selsdon Estate
 Birch



Title
 Wellness - Level 0 Plan

Job No 4598 Scale of A2 Status Rev. Ext. S1 P1

Project Originator Zone Level Type Role Sheet
 BSLs - HMA - WB 0G - DR - A - 00501


ISO 14001 : 2015 ISO 9001 : 2015 RIBA Chartered Practice
 Please consider the environment before printing this document.
 Refer to dimensions where provided - do not scale from the drawing

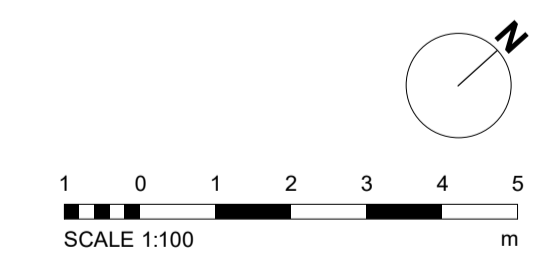

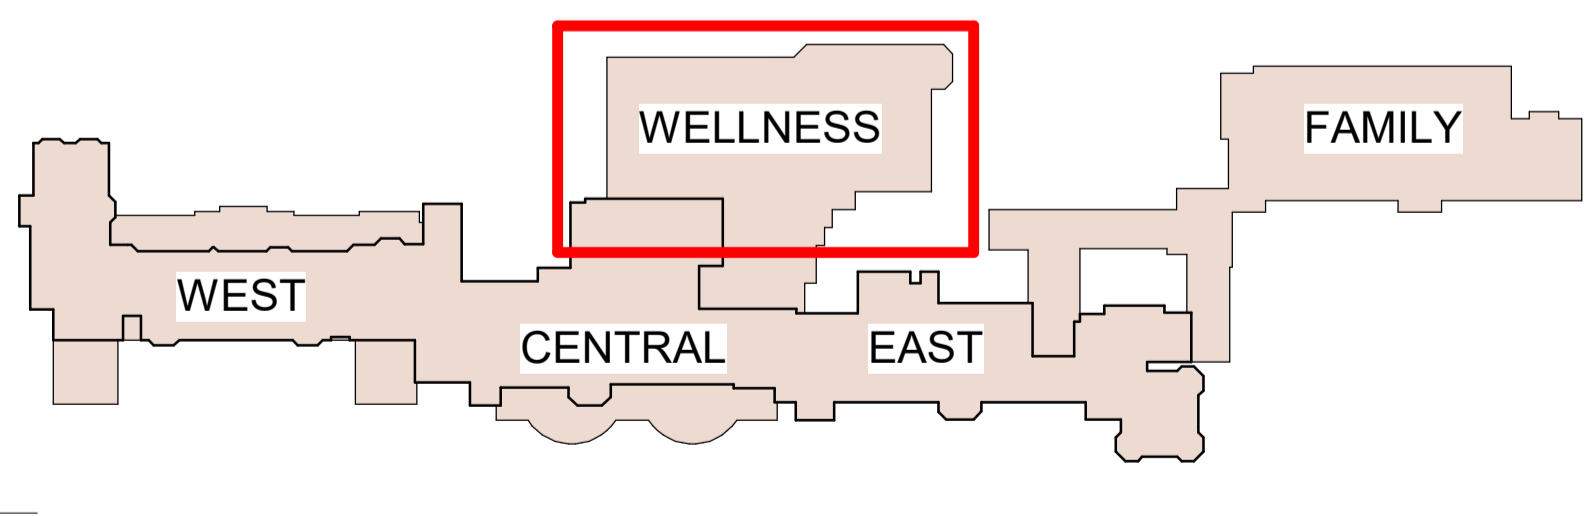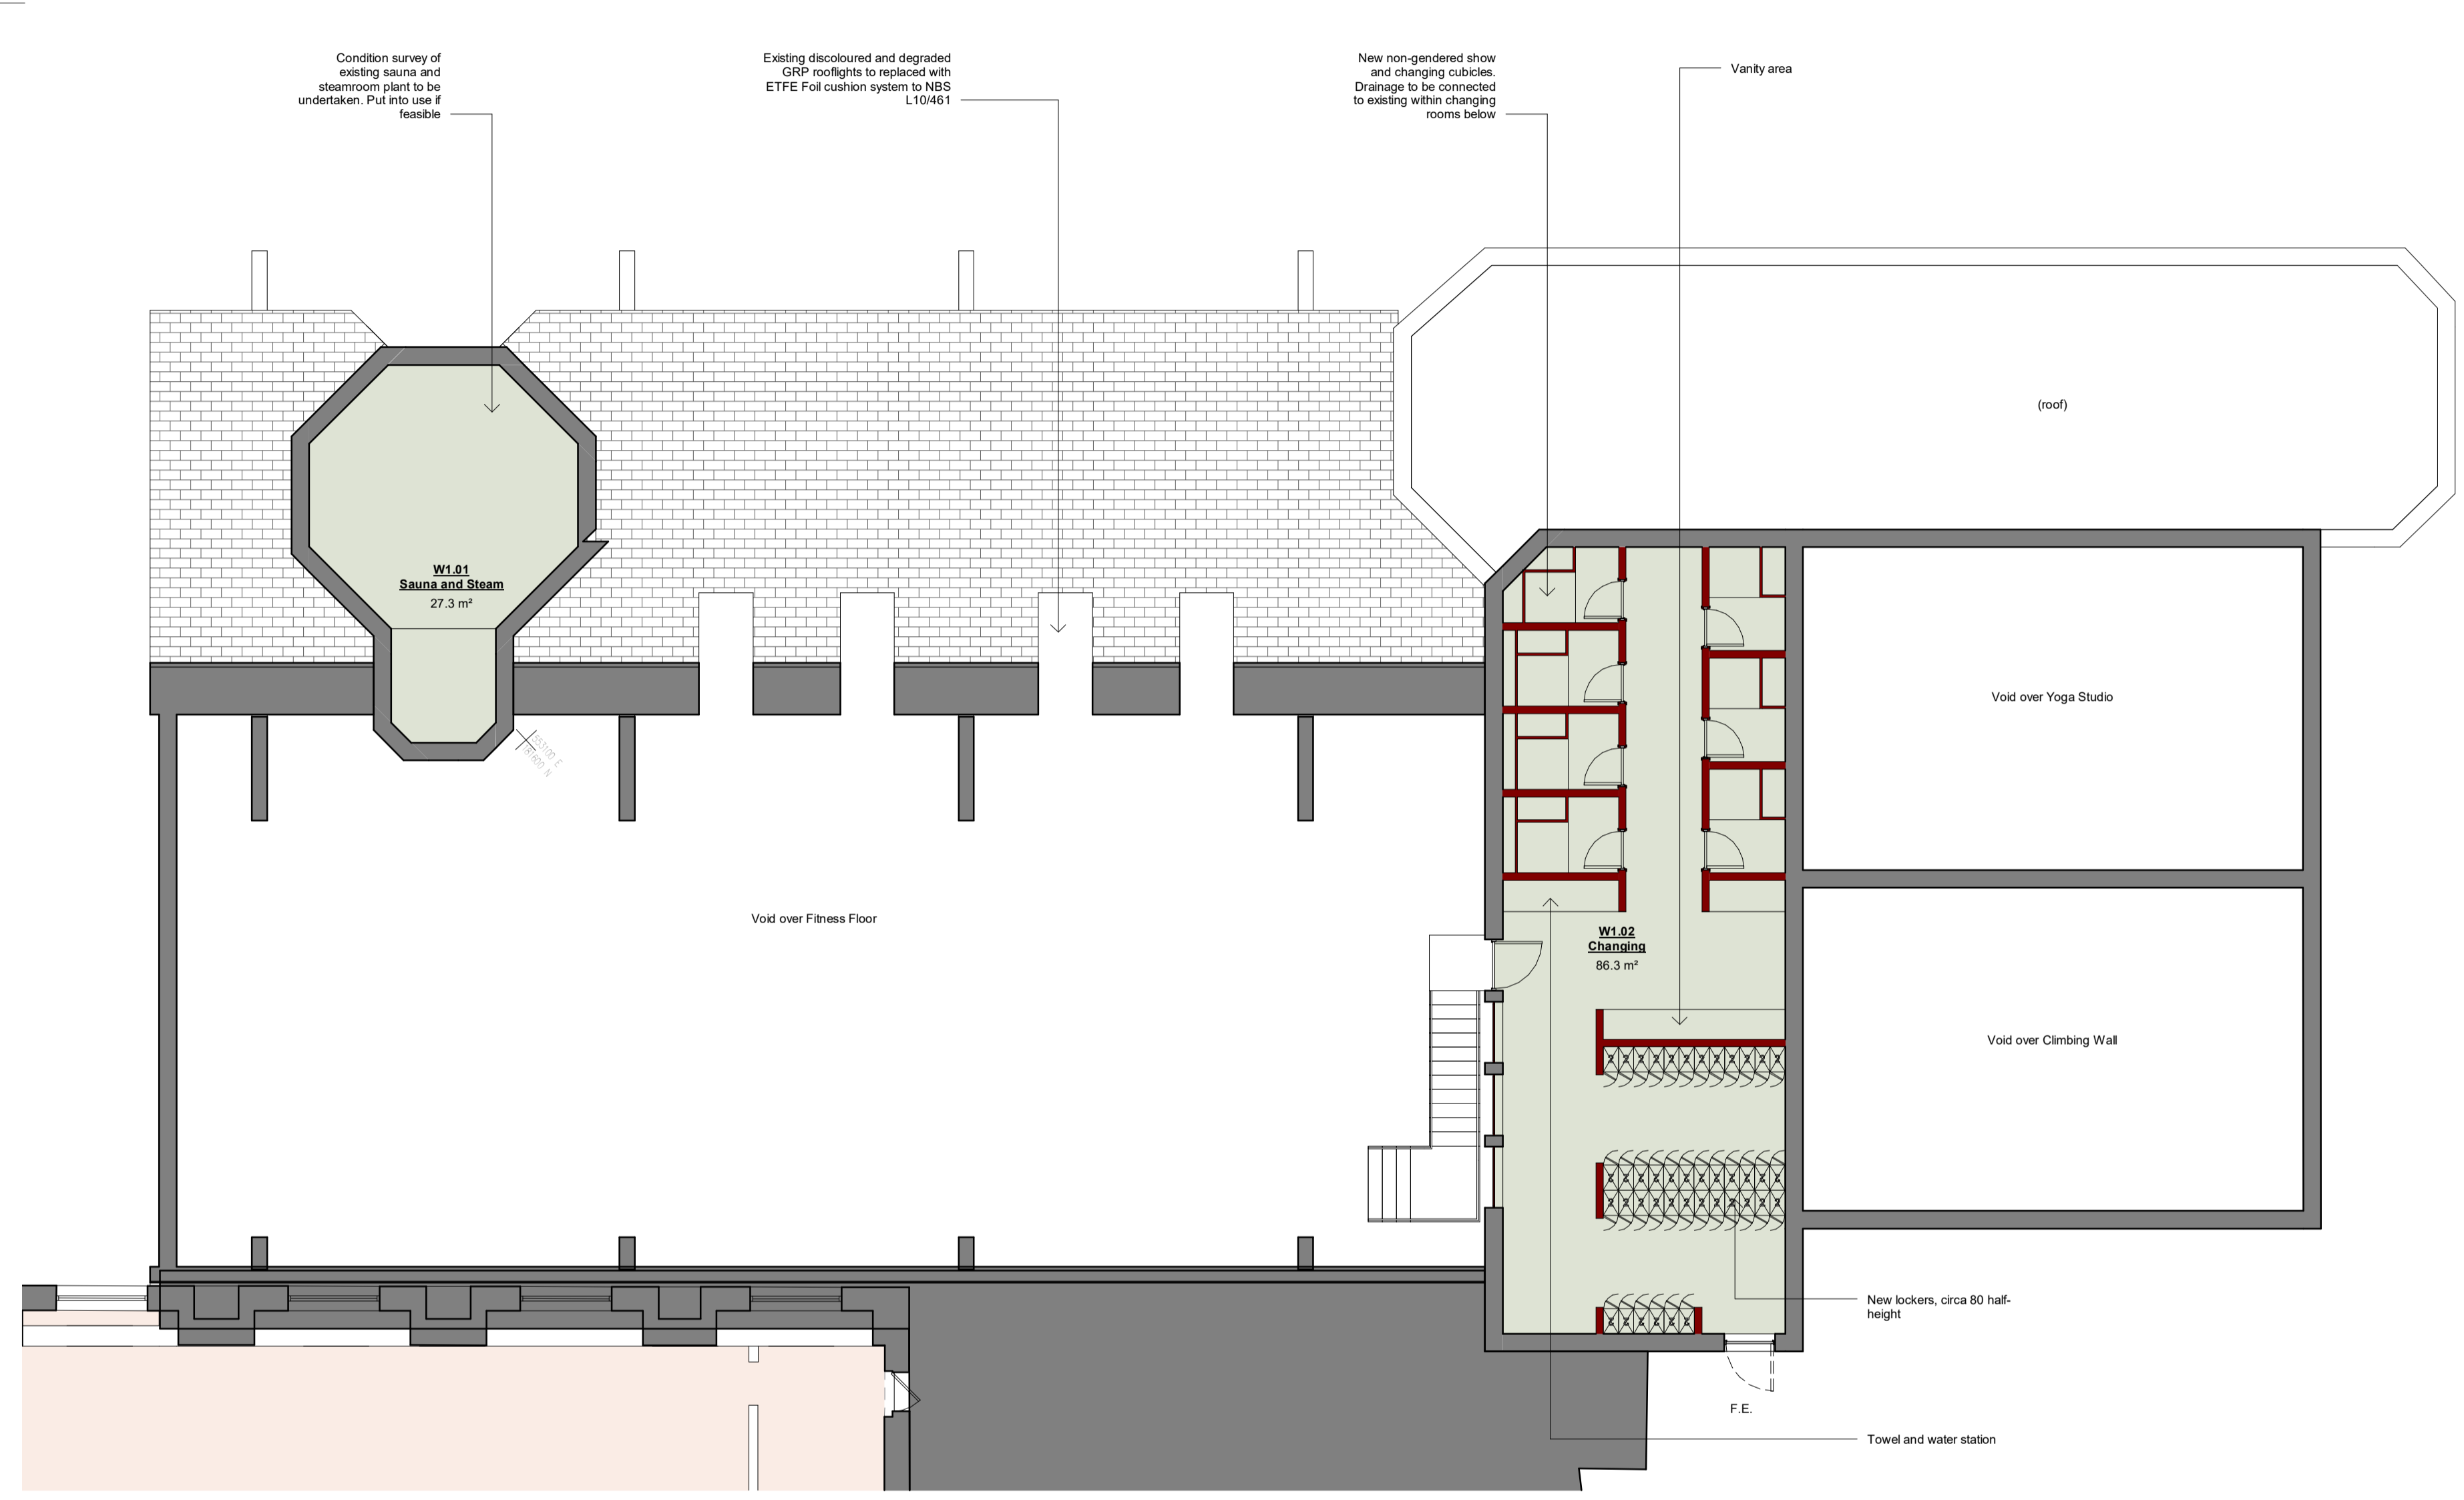

Existing Building
New Construction

LAYOUT IN ABEYANCE PENDING RECEIPT OF SURVEY

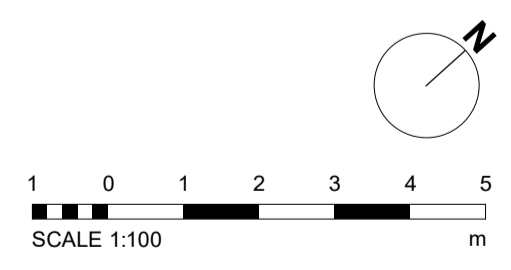

P1 S1 04/04/22 WS Issued for coordination
Rev Status Date Check Description

HolderMathiasarchitects

T+44 (0) 20 7287 0735
www.holdermathias.com
London Cardiff Munich


Project
Birch Community
Selsdon Estate
Birch

Title
Wellness - Level 1 Plan

Job No Scale of A2 Status Rev. Ext. Int.
4598 1 : 100 S1 P1

Project	Originator	Zone	Level	Type	Role	Sheet
BSLS - HMA - WB 01 - DR - A - 00502						

ISO 14001 : 2015 ISO 9001 : 2015 RIBA Chartered Practice
Please consider the environment before printing this document.
Refer to dimensions where provided - do not scale from this drawing

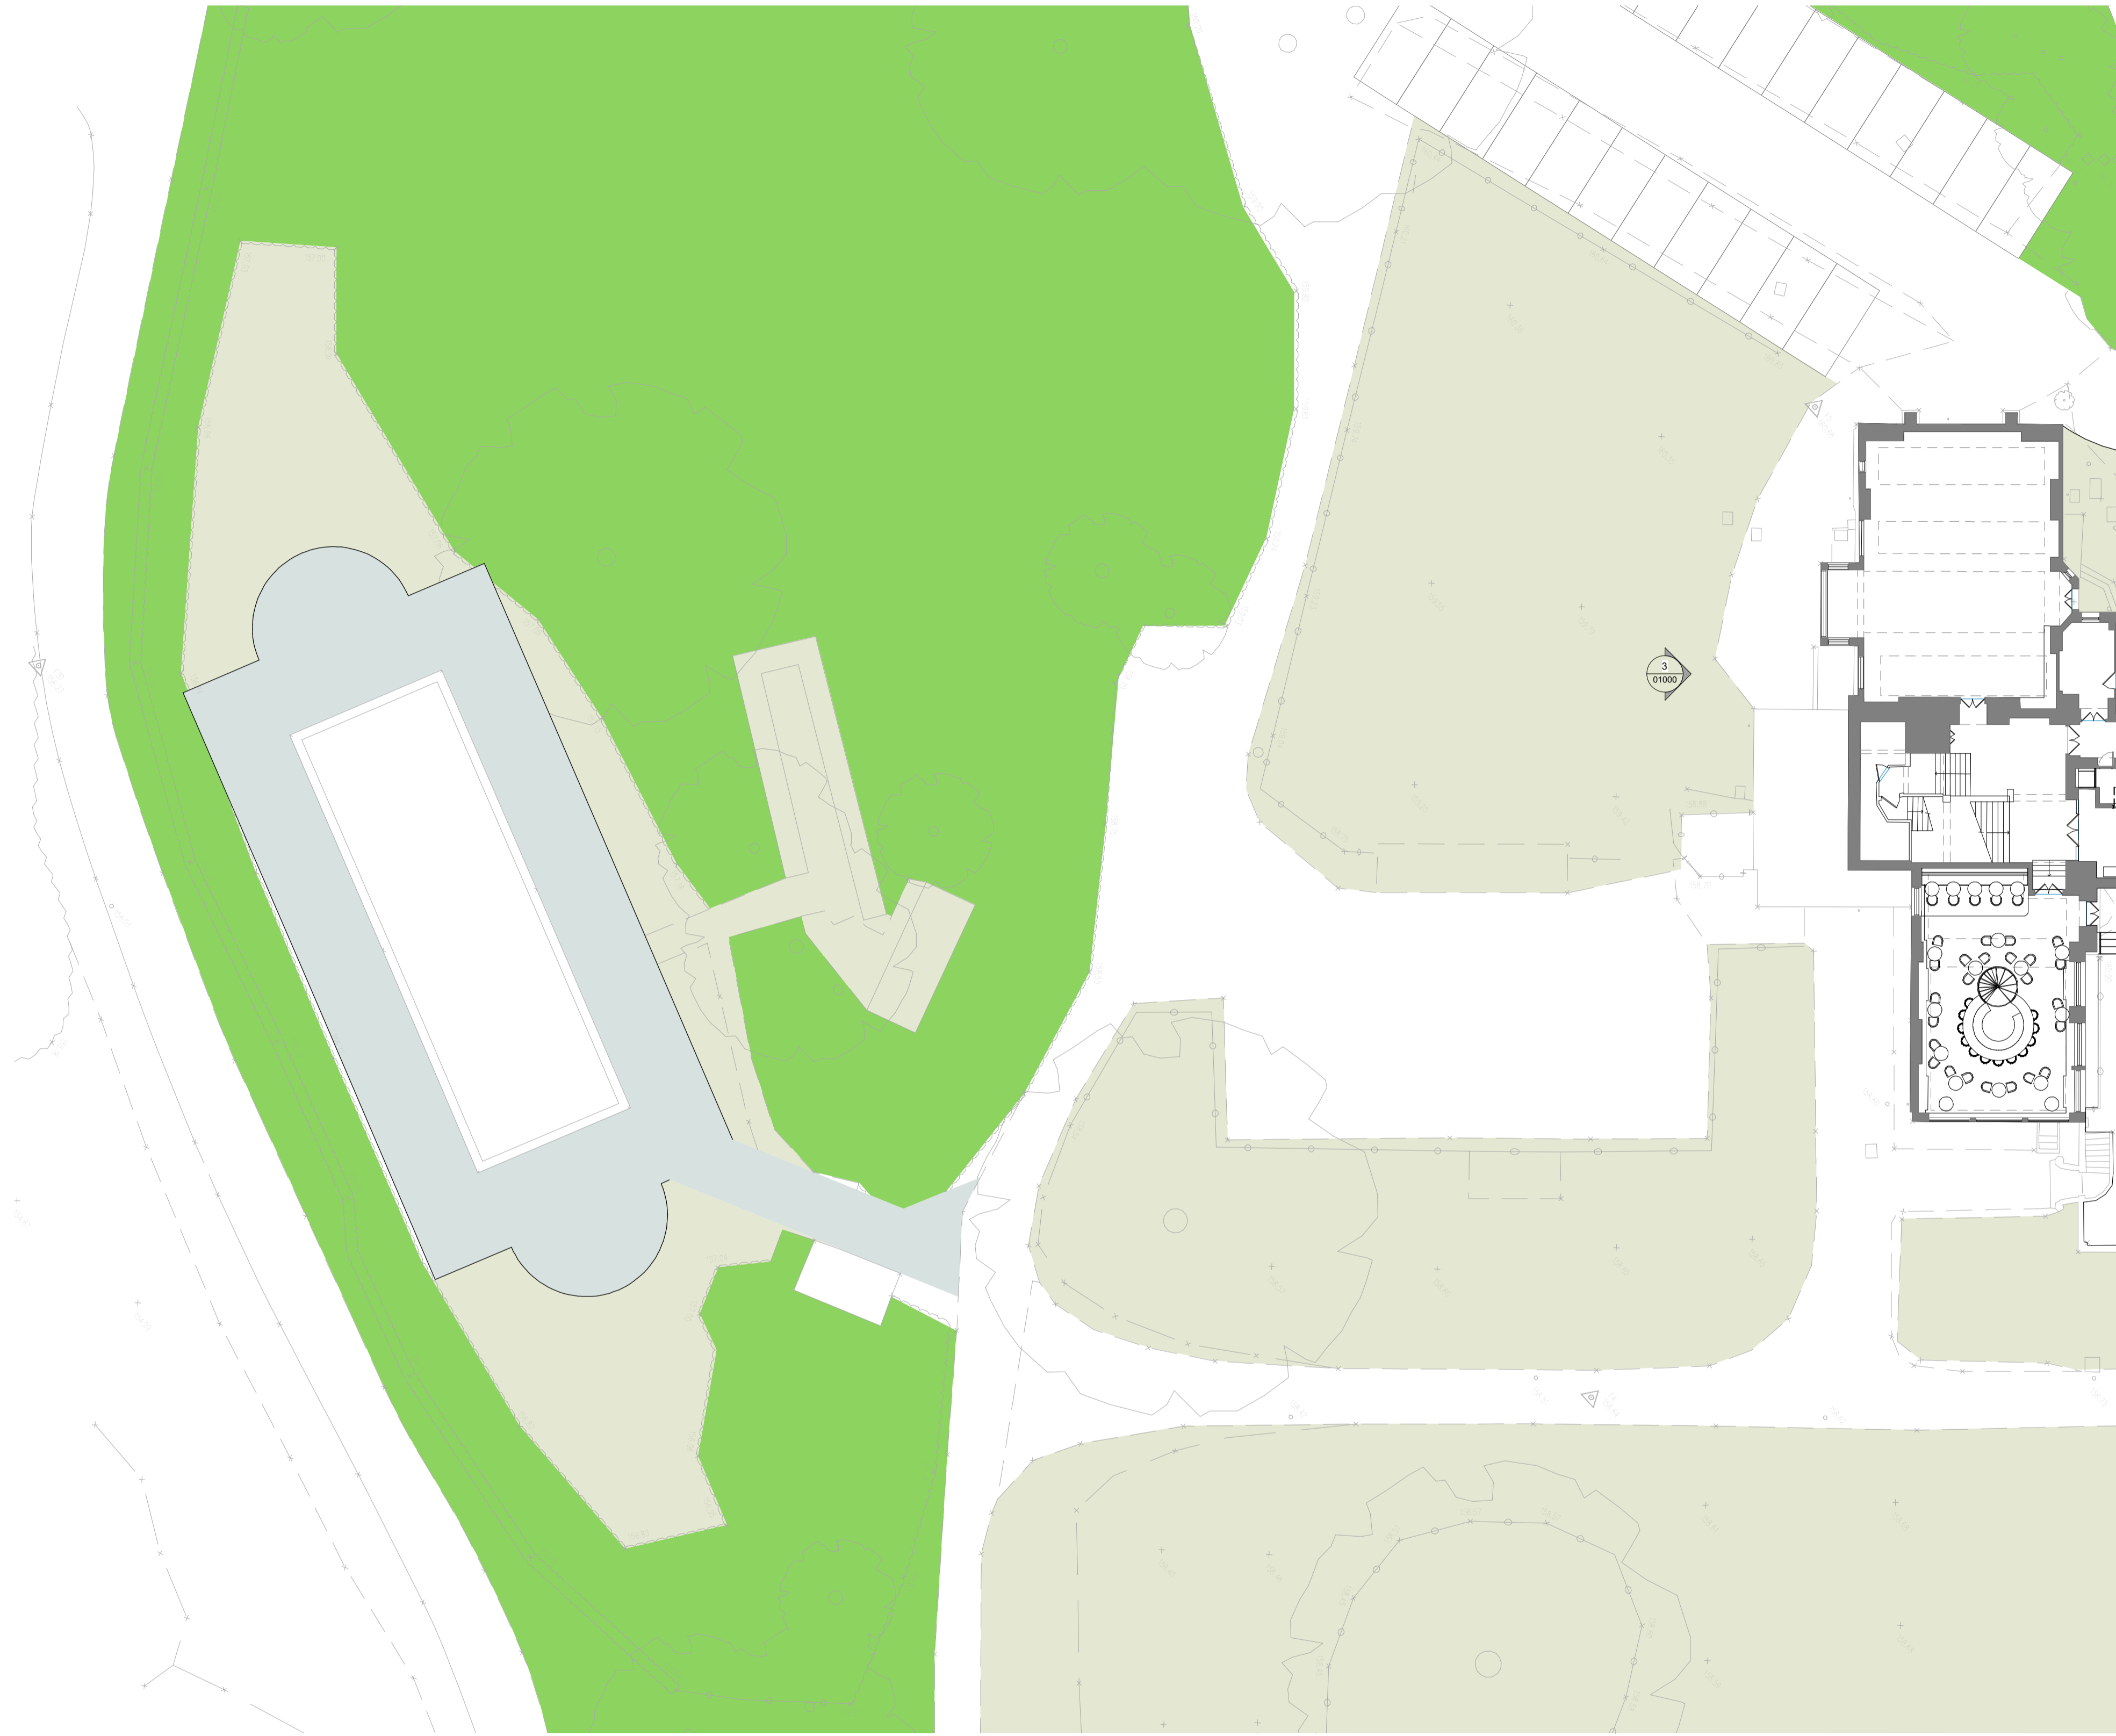

① Lido - Ground Floor Plan
1 : 200

P1 S0 xx/xx/xx WS DRAFT ISSUE
Rev. Status Date Check Description

Holder Mathias architects

T +44 (0) 20 7287 0735
www.holdermathias.com
London Cardiff Munich

Project
Birch Community
Selsdon Estate
Birch

Title
Lido - Ground Floor Plan

Job No Scale at A1 Status Rev. Ext. Int.
4598 1 : 200 S0 P1

Project	Originator	Zone	Level	Type	Role Sheet
BSLS - HMA- LI-	OG-	DR -A	-00601		

ISO 14001 : 2015 ISO 9001 : 2015 RIBA Chartered Practice
Please consider the environment before printing this document
Refer to dimensions where provided - do not scale from this drawing

