


Ground Floor Plan

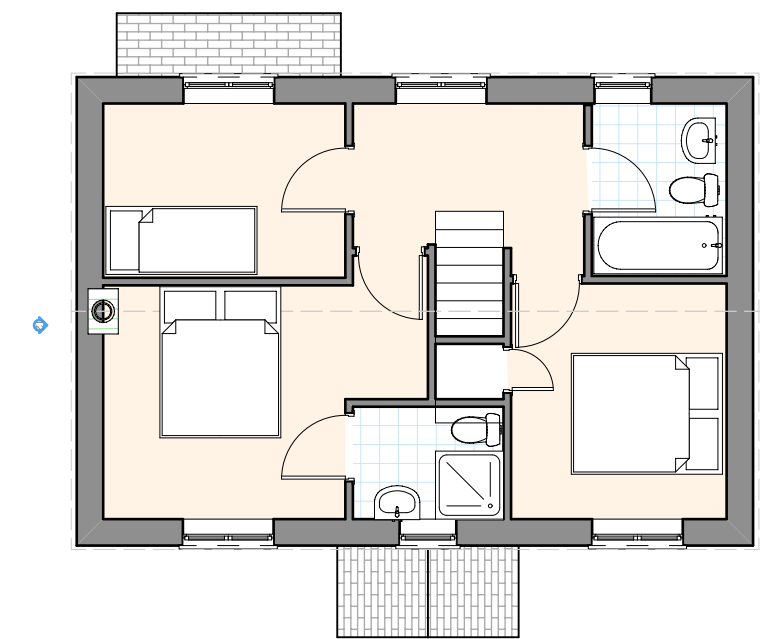

First Floor Plan

81 Newport Road, Caldicot Proposed Development

Proposed Plans

Stuart House, The Back, Chepstow NP16 5HH

Tel 01291 627417

mail@liddellArchitects.co.uk
www.liddellArchitects.co.uk



dwg no 2355/3 by CM

date 15/11/2023 scale 1:100
@A2