




North Elevation

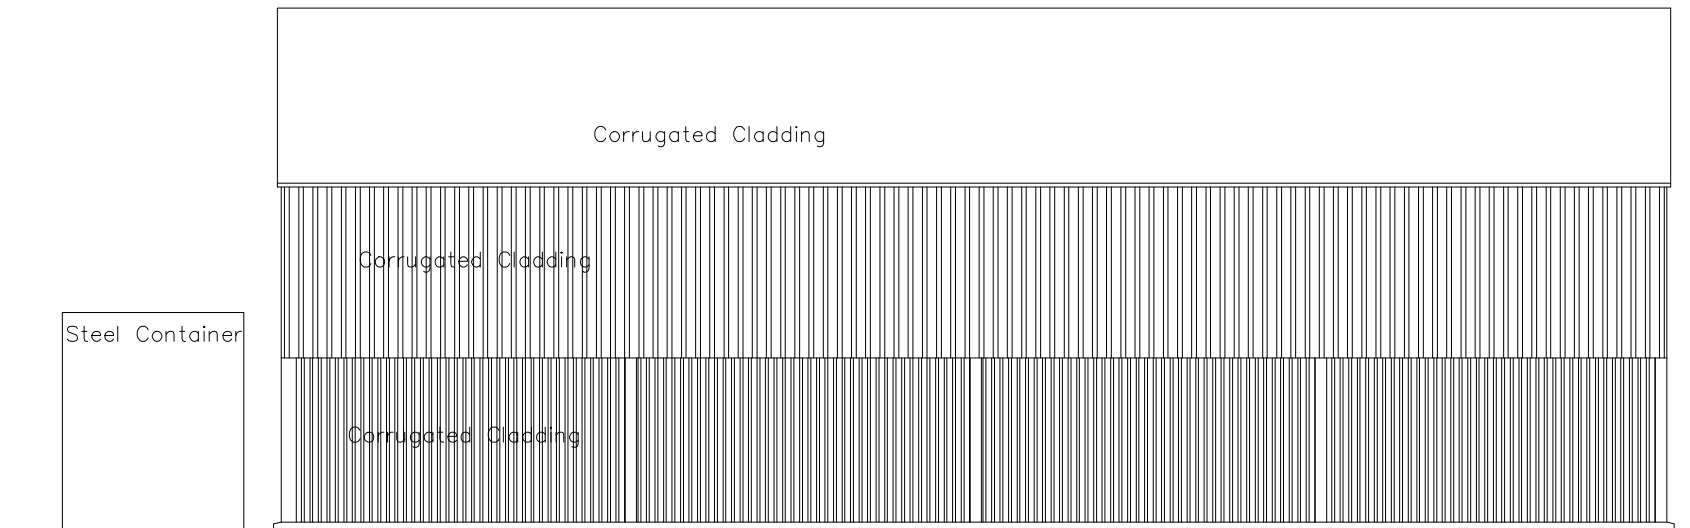

East Elevation

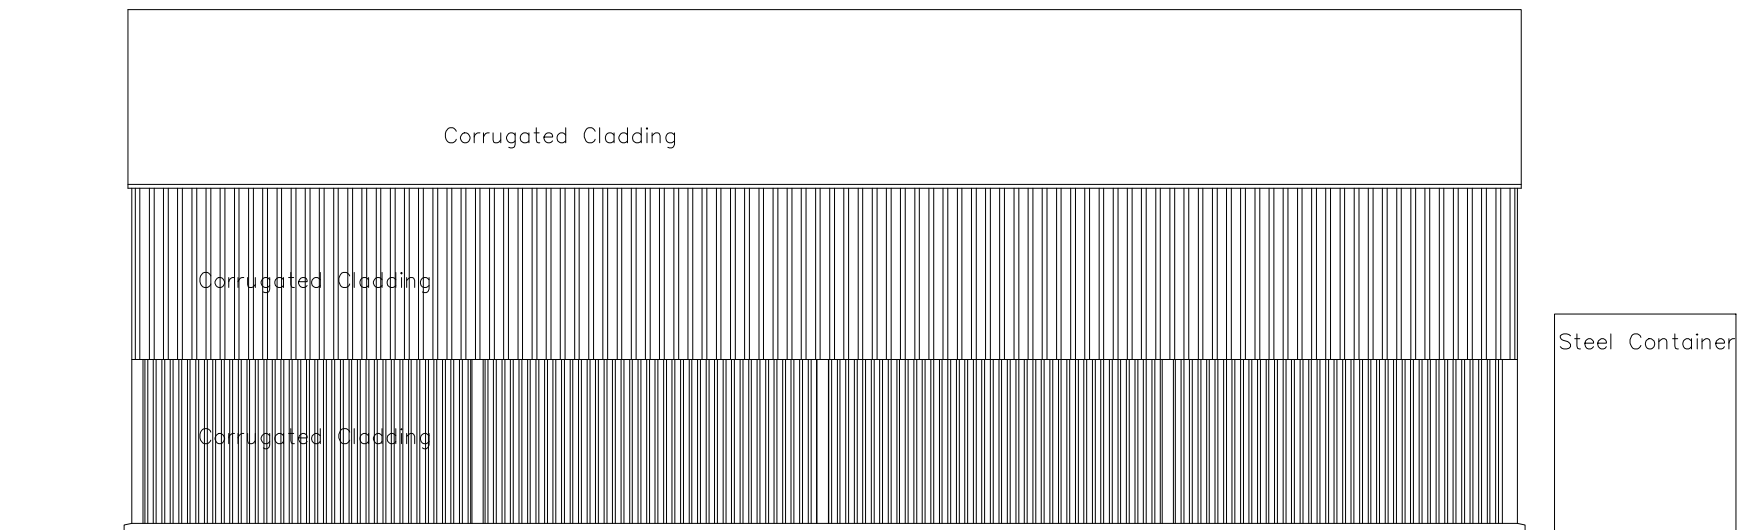

West Elevation

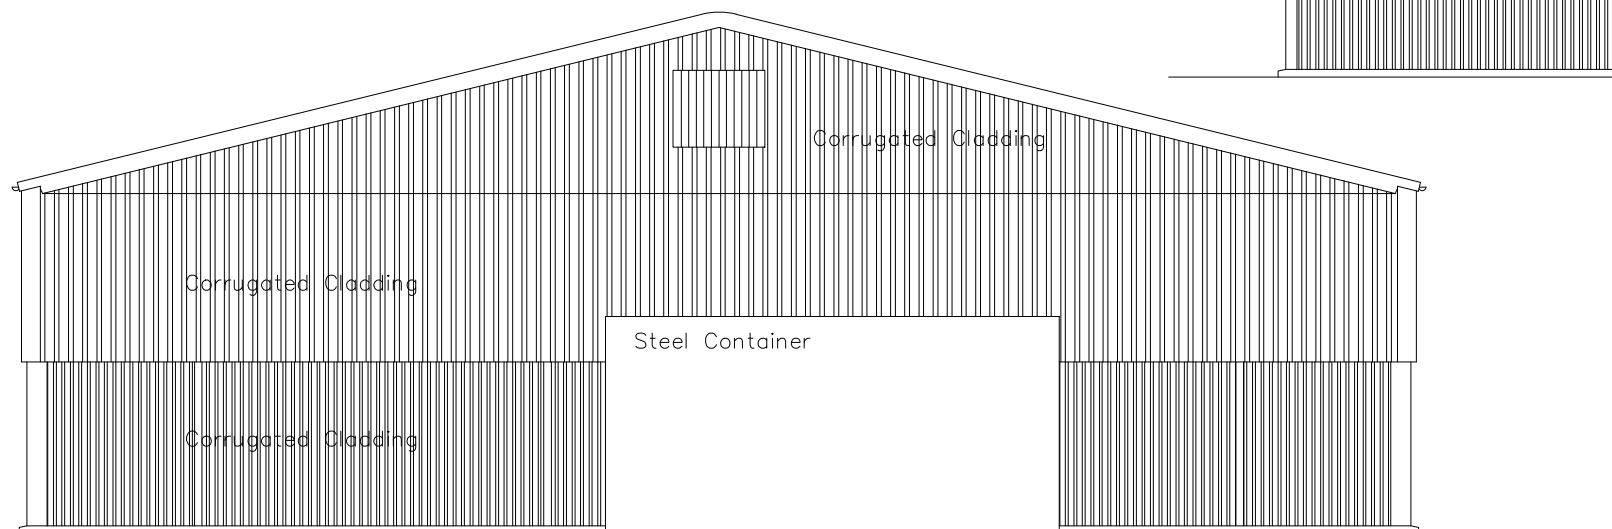

South Elevation

| Revision   | Date                             |  |            |
|--|----------------------------------|--|------------|
| Copyright Reserved   | Do Not Scale Except For Planning | All Dimensions To Be Checked On Site   |            |
| Project  |                                  |  |            |
| Fosse Lane<br>Thistleton   |                                  |  |            |
| Drawing  |                                  |  |            |
| Existing Elevations  |                                  |  |            |
| <b>Wythe Holland Limited</b>   |                                  |  |            |
| Chartered Architects<br>Phone +44 (01780) 757876<br>www.wytheholland.co.uk |                                  | 10 Emlin's Street<br>Stamford, Lincolnshire<br>PE9 1QP<br>johnh@wytheholland.co.uk |            |
| Date   | Scale                            | Job No   | Drawing No |
| 05.08.20   | 1:100                            | 2012   | 03         |