




Front elevation

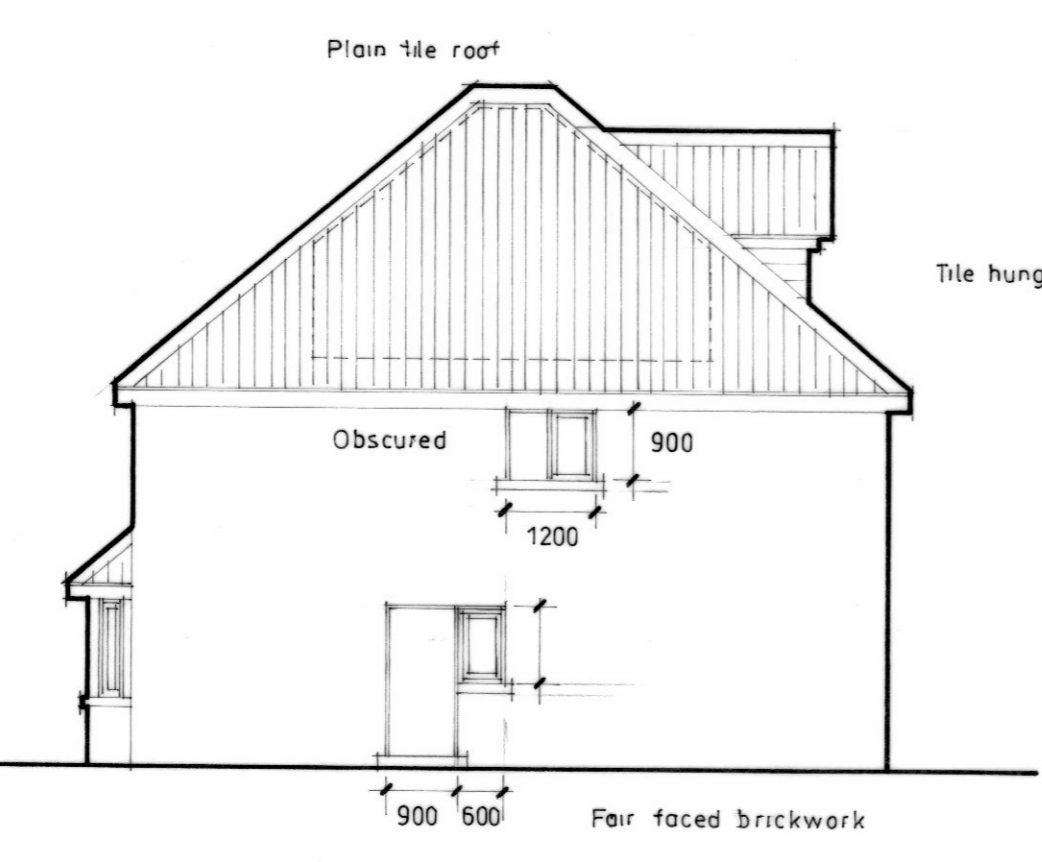




Side elevation

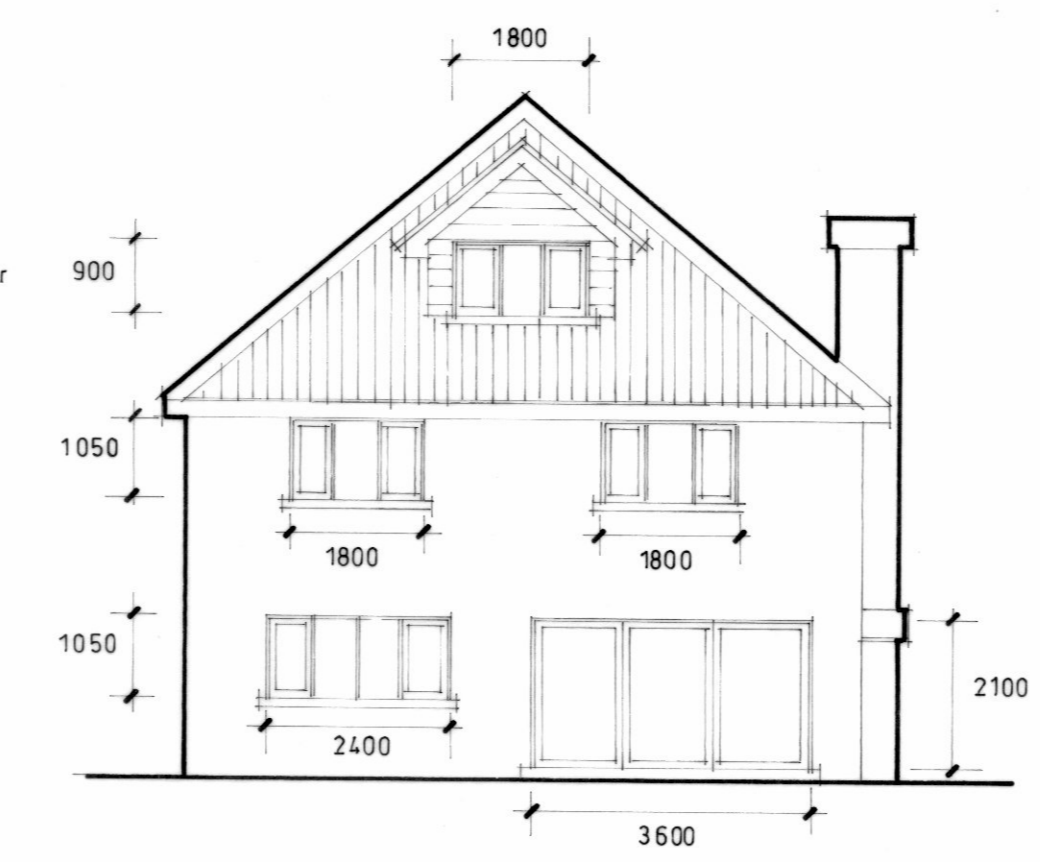


Rear elevation

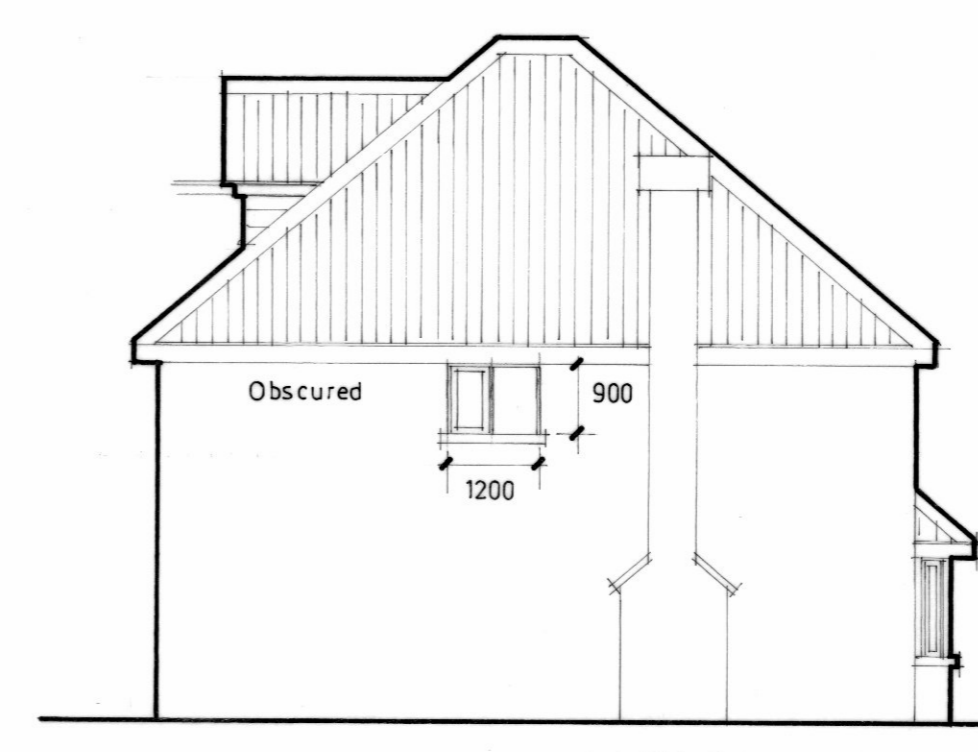


Side elevation

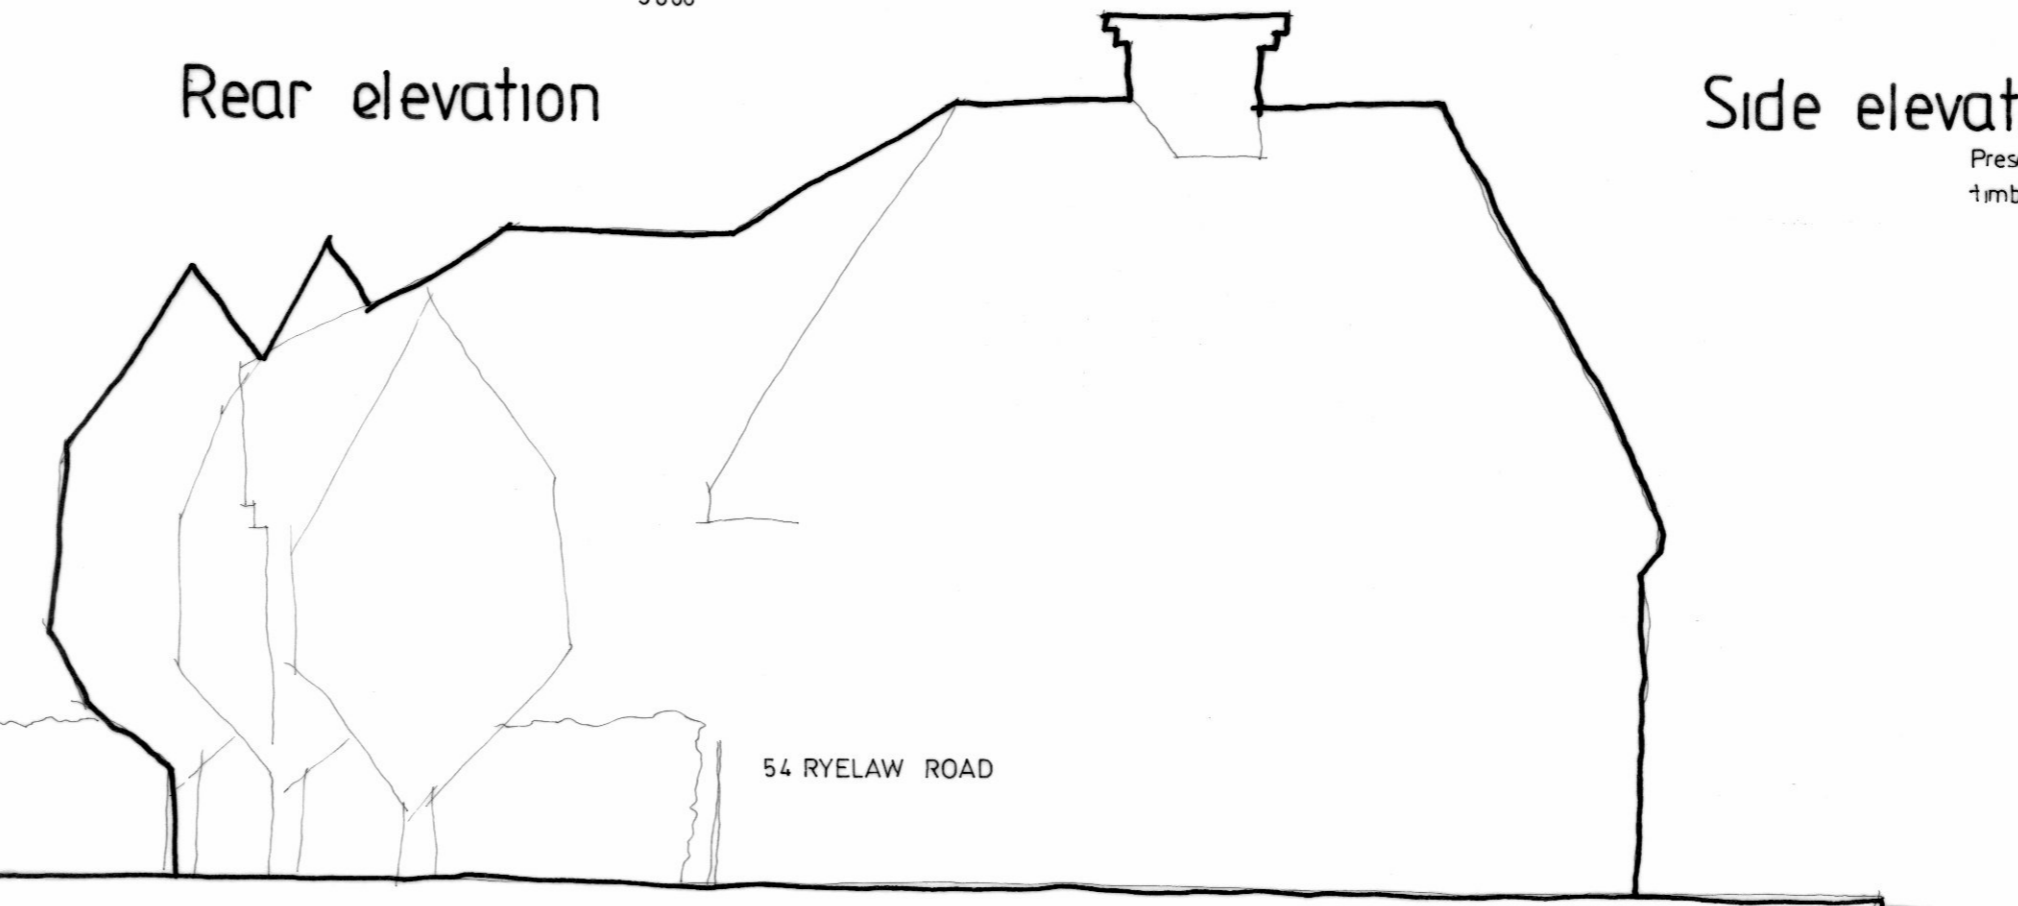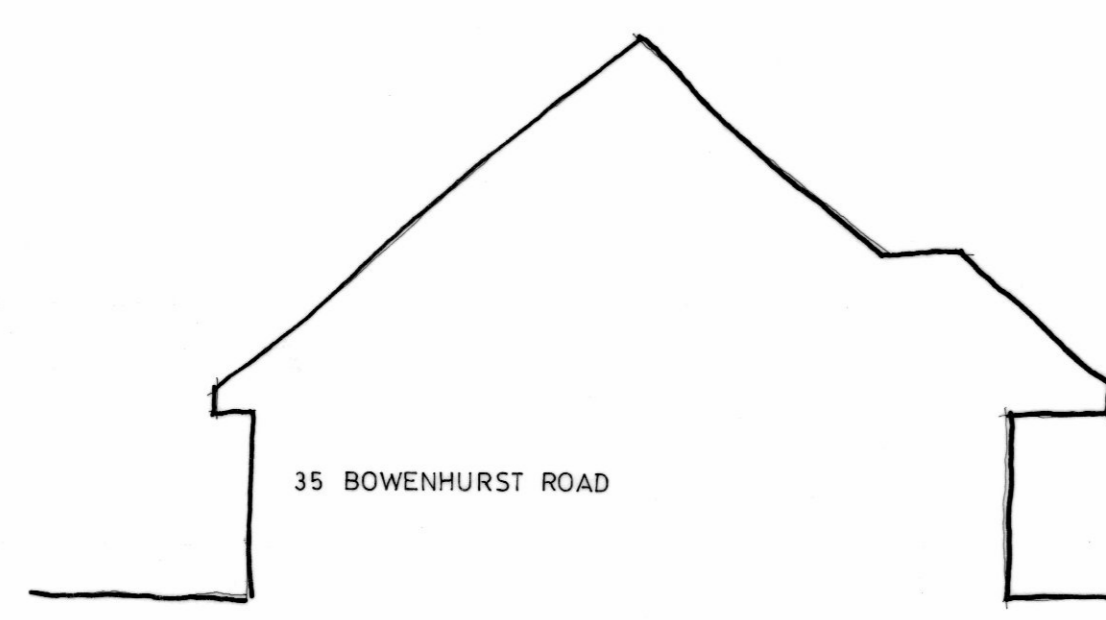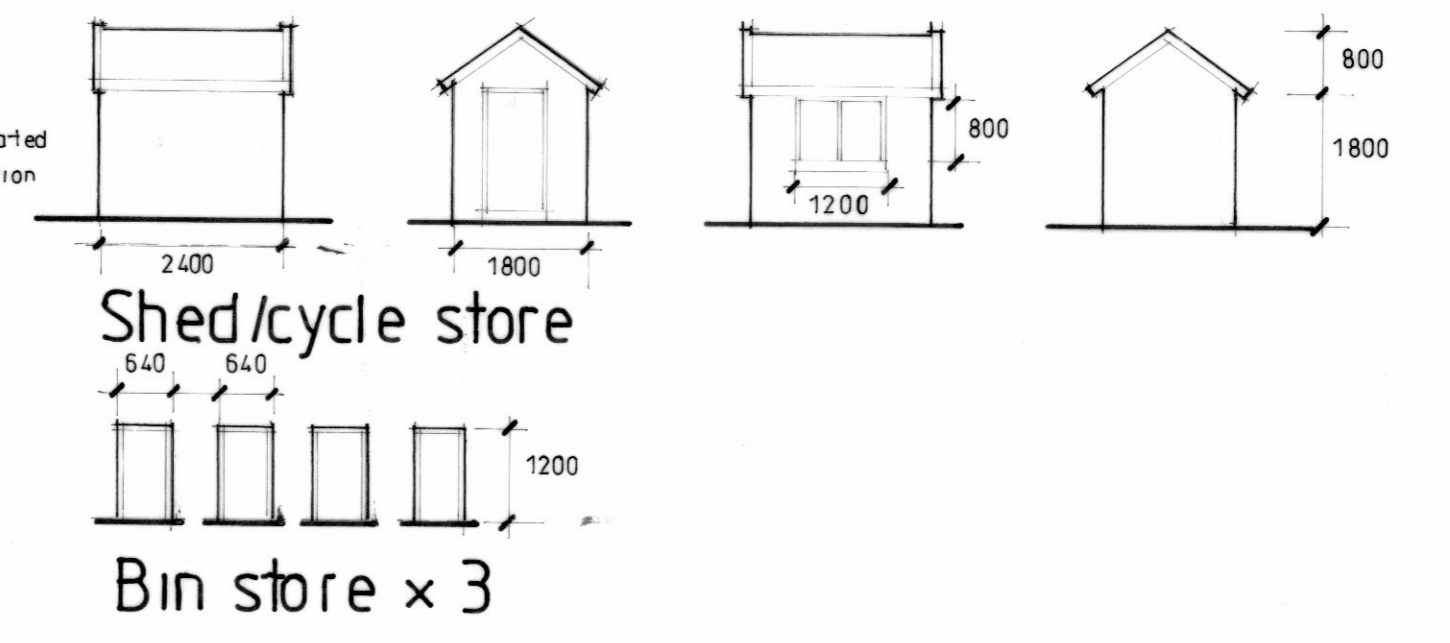


Street elevation

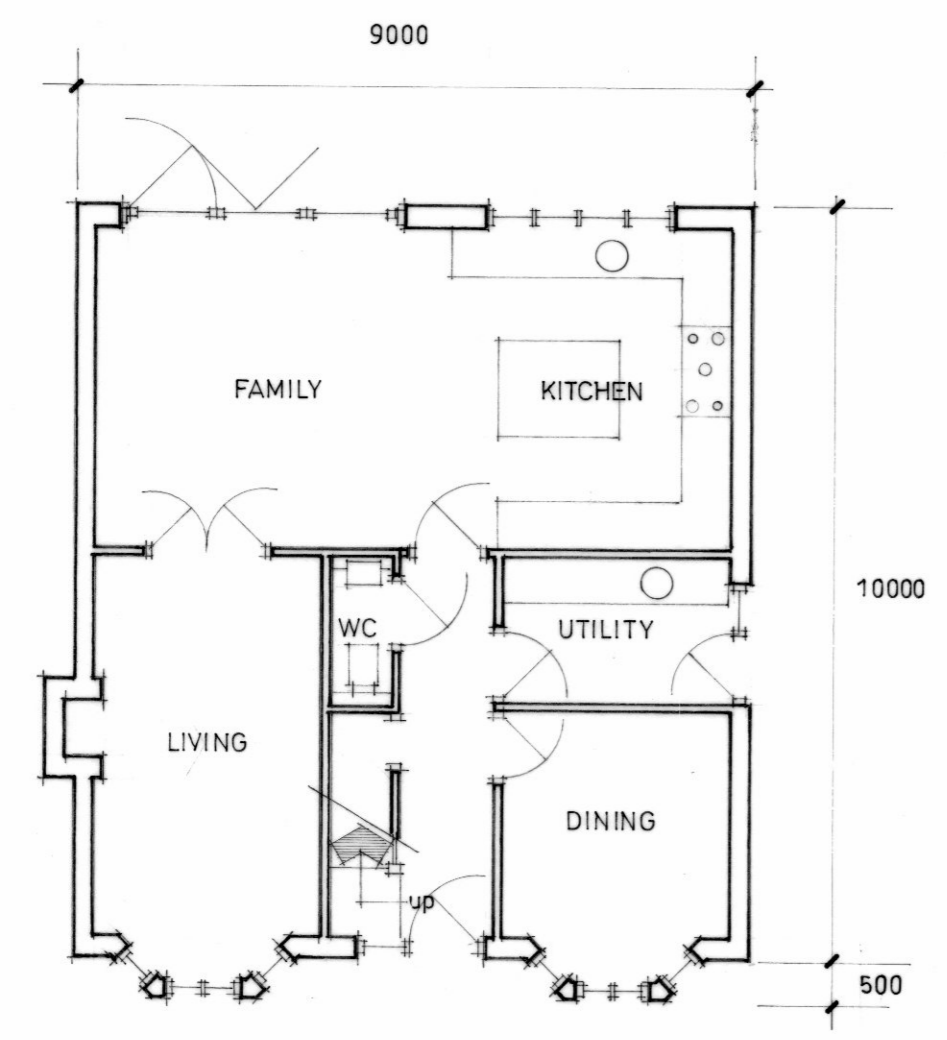


Ground floor plan

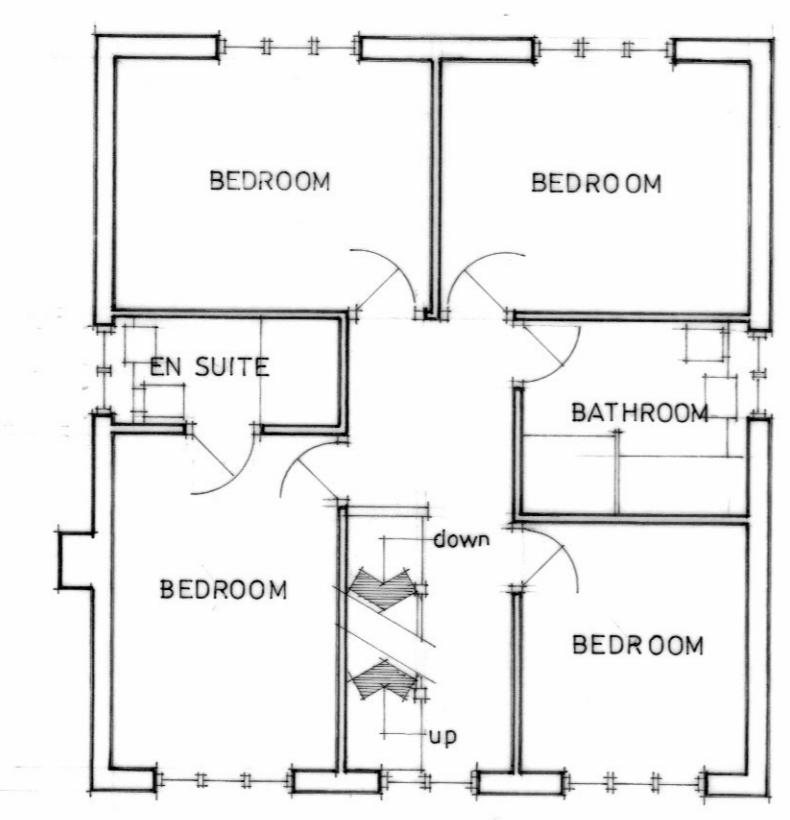


First floor plan

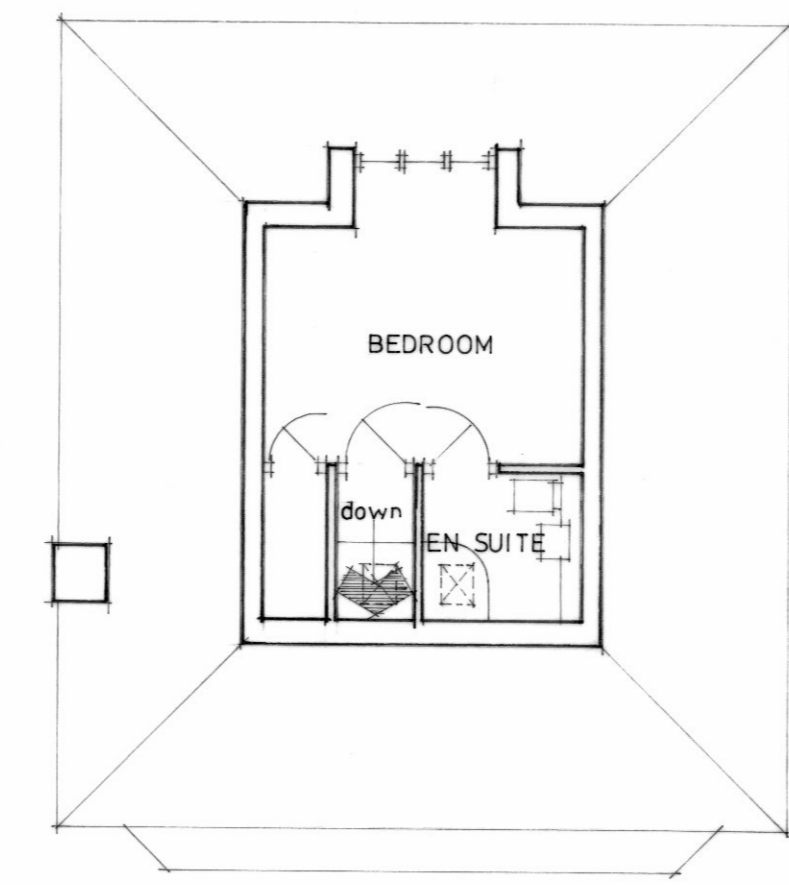

Attic plan

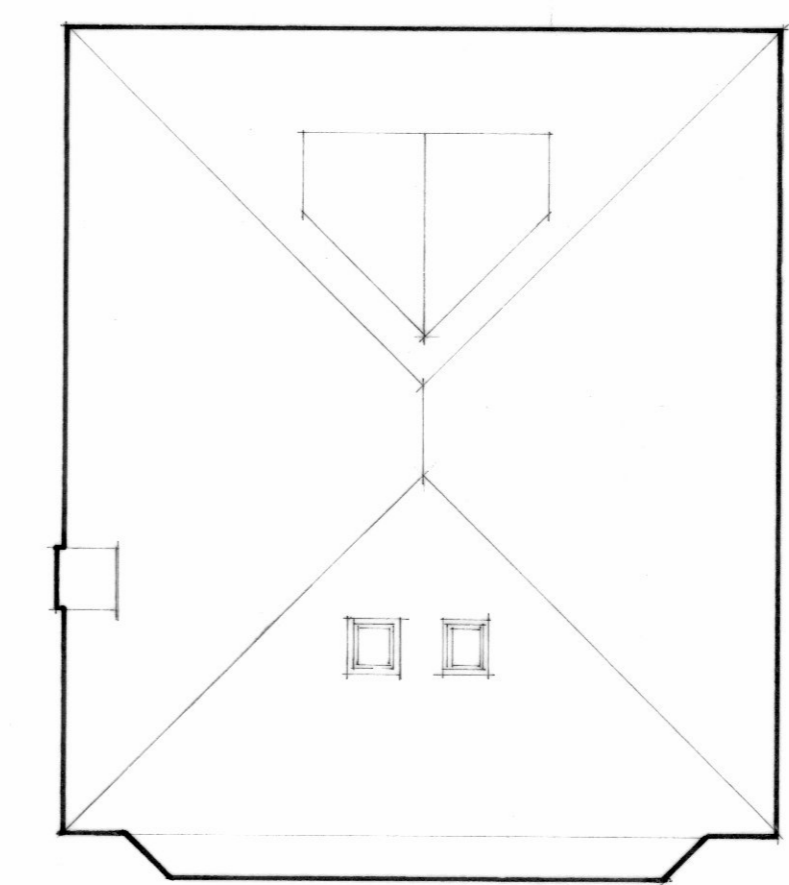

Roof plan

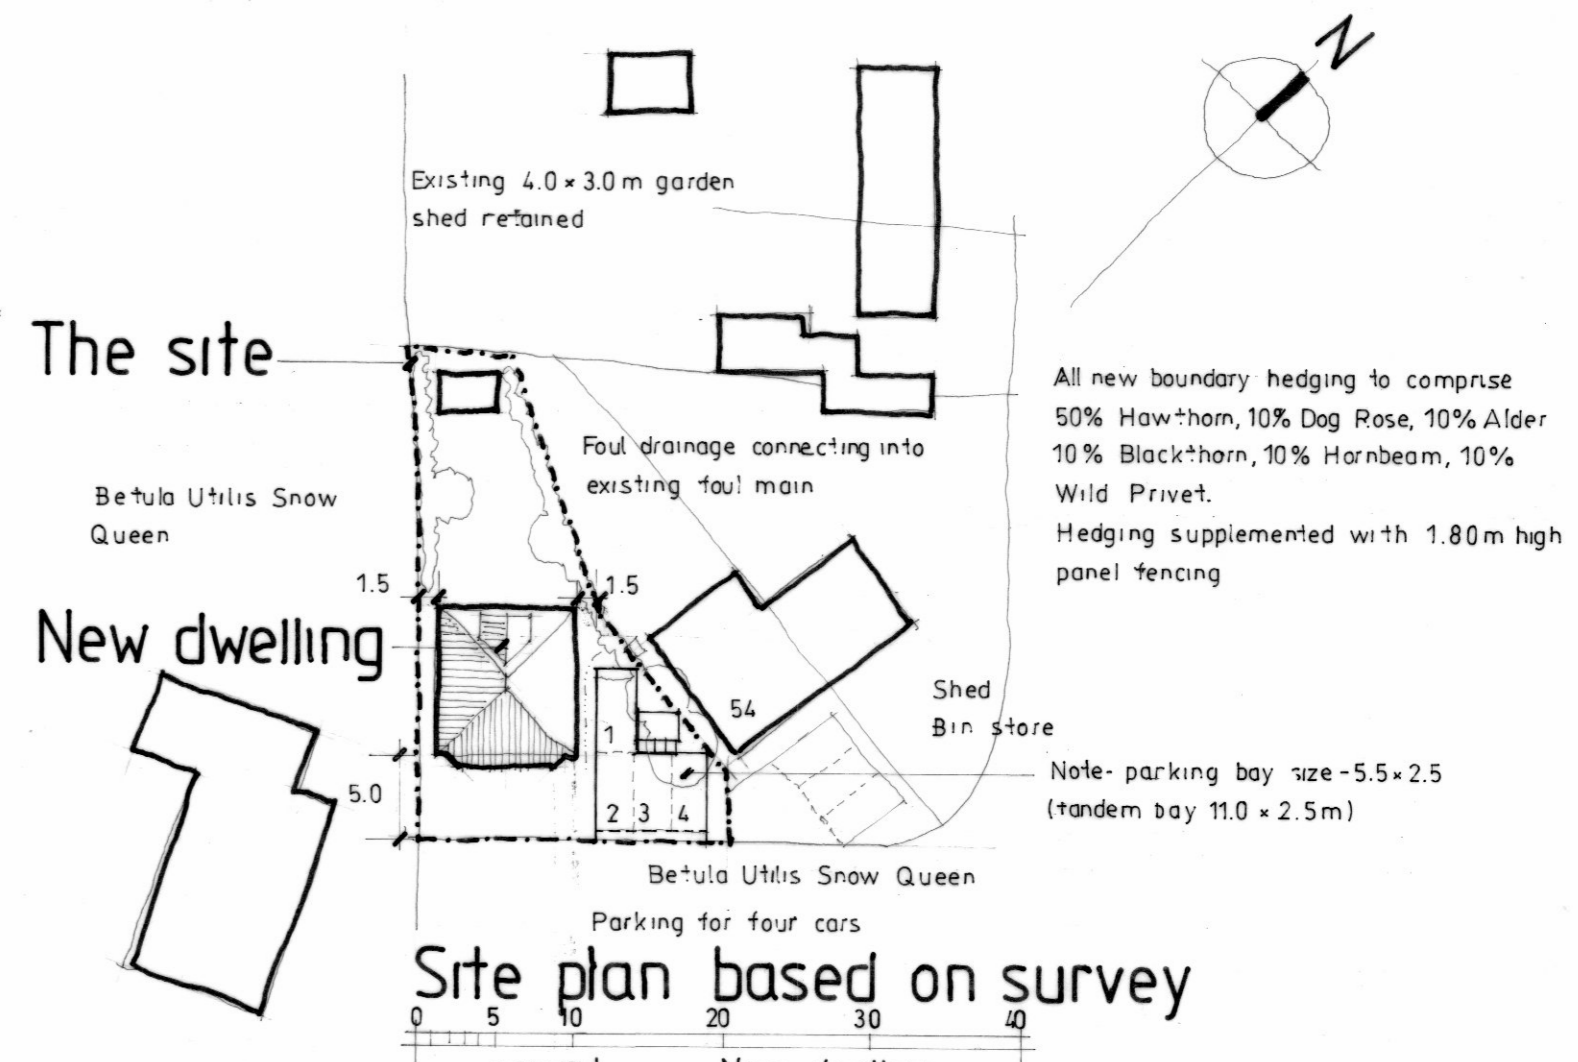

project	New dwelling
location	Land adj. to 54 Ryelaw Road, Church Crookham
drawing	Revised proposal 2
drawing no	1022 / 08 A
scale	1 : 100 1 : 500
date	August 2022
A August	Parking bay size clarified

Architectural Design, Planning and Project Build.

with

Ex - Army Builders Ltd

Trained by the Best

Yateley: 01252 308288
Reading: 01189 639904
Guildford: 01483 299346
Email: enquiries@ex-armybuilders.co.uk