


**General Notes:**

- 1) This drawing shall not be scaled. All dimensions are in mm unless otherwise stated. All dimensions shall be checked on site and any errors or inconsistencies reported to CORE CBS immediately.
- 2) This drawing shall be read in conjunction with the other project drawings, specifications, employer's requirements, contract conditions, etc., prepared by CORE CBS and all other relevant information prepared by other consultants involved in the project.
- 3) CORE CBS shall be informed in writing of any discrepancies/conflicts on this drawing or any other drawings, specifications, schedules, etc., prepared by CORE CBS or any other consultant prior to commencement of any works and seek written instruction on how to proceed.
- 4) All works required to complete the project in accordance with the intent illustrated in the project drawings, specifications, employer's requirements, conditions of contract and any other consultants' design information shall be allowed for whether specifically referenced or not on this drawing.
- 5) All products specified on this drawing shall be installed in accordance with the manufacturers' instructions, relevant British and European standards, codes of practice, BBA or other certification, etc.
- 6) All works shall comply with the current Building Regulations and other statutory regulations.

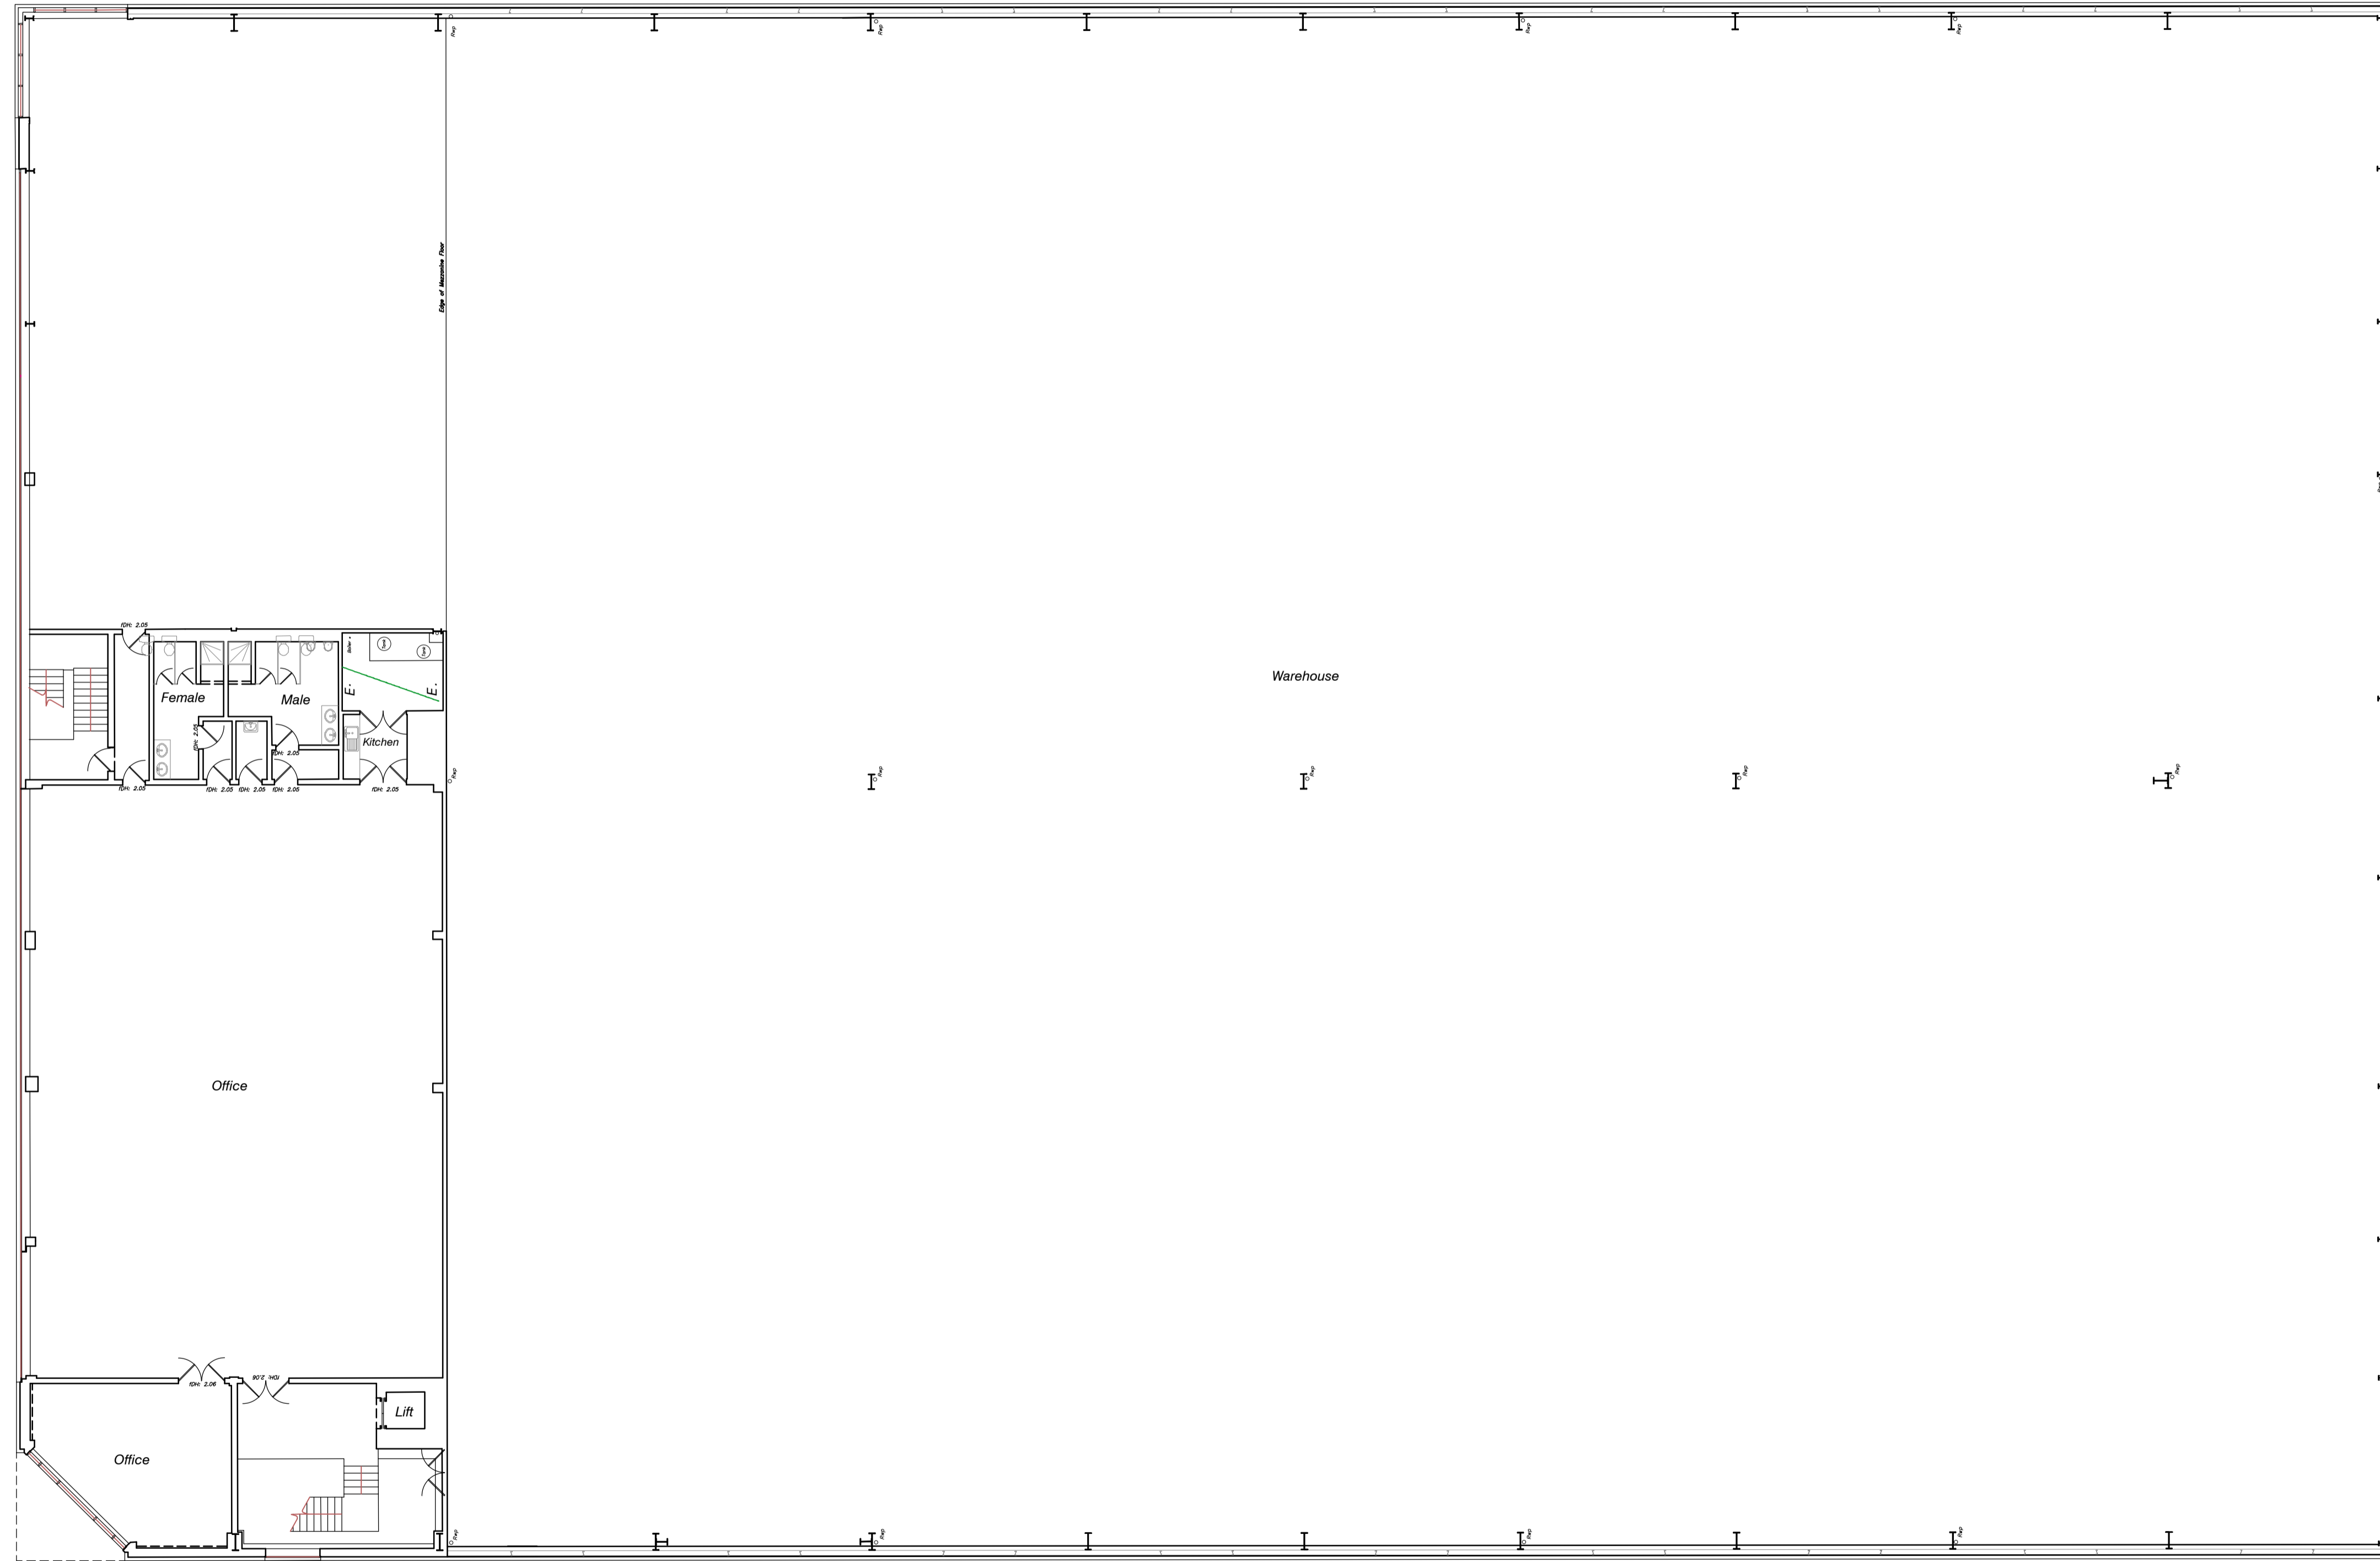

Key:

Revisions:

No.	Date	Amendments	Initial

Status:  
 Preliminary  Planning  Tender  Construction   
 Lease Plan

Title:  
**Proposed First Floor Plan**


Client:  
**BMO UK Property Fund ICVC**

Project:  
**External and Internal Refurbishment  
 Unit 1, Tollgate Business Park,  
 Paton Drive, Stafford ST16 3EF**



CORE CBS Limited | St Mary's Court | The Broadway  
 Amersham | Buckinghamshire | HP7 0UT  
 t: 01494 957 555  
 e: info@core-cbs.com  
 w: www.core-cbs.com

Drawn: **GPB** Date: **22-06-2020**  
 Scale: **1:150 @ A1** Checked: **CC**  
 Drawing No.: **2020-50-023-T** Rev: **-**

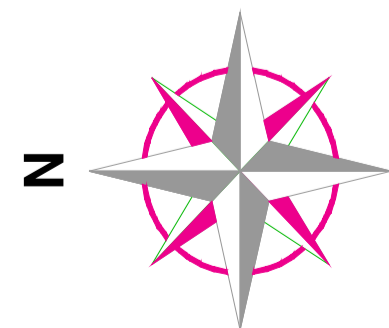

**Proposed First Floor Plan 1:150 @ A1**