

Detail A section through Devon Bank 1:50

**PLANTING NOTES**

HEDGE TO TOP OF PROPOSED DEVON BANK TO BE A MIXTURE OF THE FOLLOWING SPECIES PLANTED AS BARE ROOT WHIPS:

- 30% BLACKTHORN 60/90 CMS
- 30% HAWTHORN 60/90 CMS
- 20% FIELD MAPLE 60/90 CMS
- 15% HAZEL 60/90 CMS
- 5% HOLLY 2 LT

SLIT PLANTED IN A DOUBLE STAGGERED ROW IN GROUPS OF 3 OR 5 @300MM CENTRES WITH THE ROWS 250MM APART.

THE HEDGE WILL BE MULCHED & KEPT FREE OF WEEDS & GRASS AND CUT BACK ANNUALLY, STARTING WITH THE SECOND YEAR.

EACH WHIP TO RECEIVE A TUBEX EASY WRAP WITH INTERNAL BAMBOO CANE FOR RABBIT AND HERBICIDE PROTECTION.

**TREES**

ALL TO BE PLANTED AS STANDARD TREES 60-100MMcmg 2.75-3.00 height

- T1. MAGNOLIA X SOULANGEANA ALBA SUPERBA
- T2. TILIA PLATYPHILLOS RUBRA
- T3. ACER CAMPESTRE
- T4. CRATAEGUS OXYGANTHA
- T5. FRAXINUS EXCELSIOR
- T6. ACER PLATANOIDES
- T7. MALUS DARTMOUTH
- T8. MALUS DEVONSHIRE QUARRENDON
- T9. PRUNUS DITTISHAM DAMSON


TREE PLANTING STATIONS TO BE SPOT SPRAYED INITIALLY TO ERADICATE PERNICIOUS WEED.

ALL TREES TO BE PLANTED WITH WATER RETENTION GRANULES INCORPORATED IN THE PLANTING PIT PLUS A ROOT RAIN METRO RIV WATERING TUBE & SUITABLE WOODEN STAKE & HOLDFAST TREE BELTING SYSTEM

EACH TREE TO RECEIVE A 100CM X 100CM GT ECOMULCH MAT AFTER PLANTING PEGGED AS PER MANUFACTURERS INSTRUCTIONS

ALL HEDGING & TREES TO BE PART OF A 10 YEAR MAINTENANCE PROGRAMME TO INCLUDE REGULAR CHECKS OF STAKES & TIES, COVERS ETC. PRUNING, WATERING & GENERAL MAINTENANCE TO ENSURE GOOD ESTABLISHMENT.

ANY PLANTING WHICH DIES WITHIN THE 10 YEARS IS TO BE REPLACED.

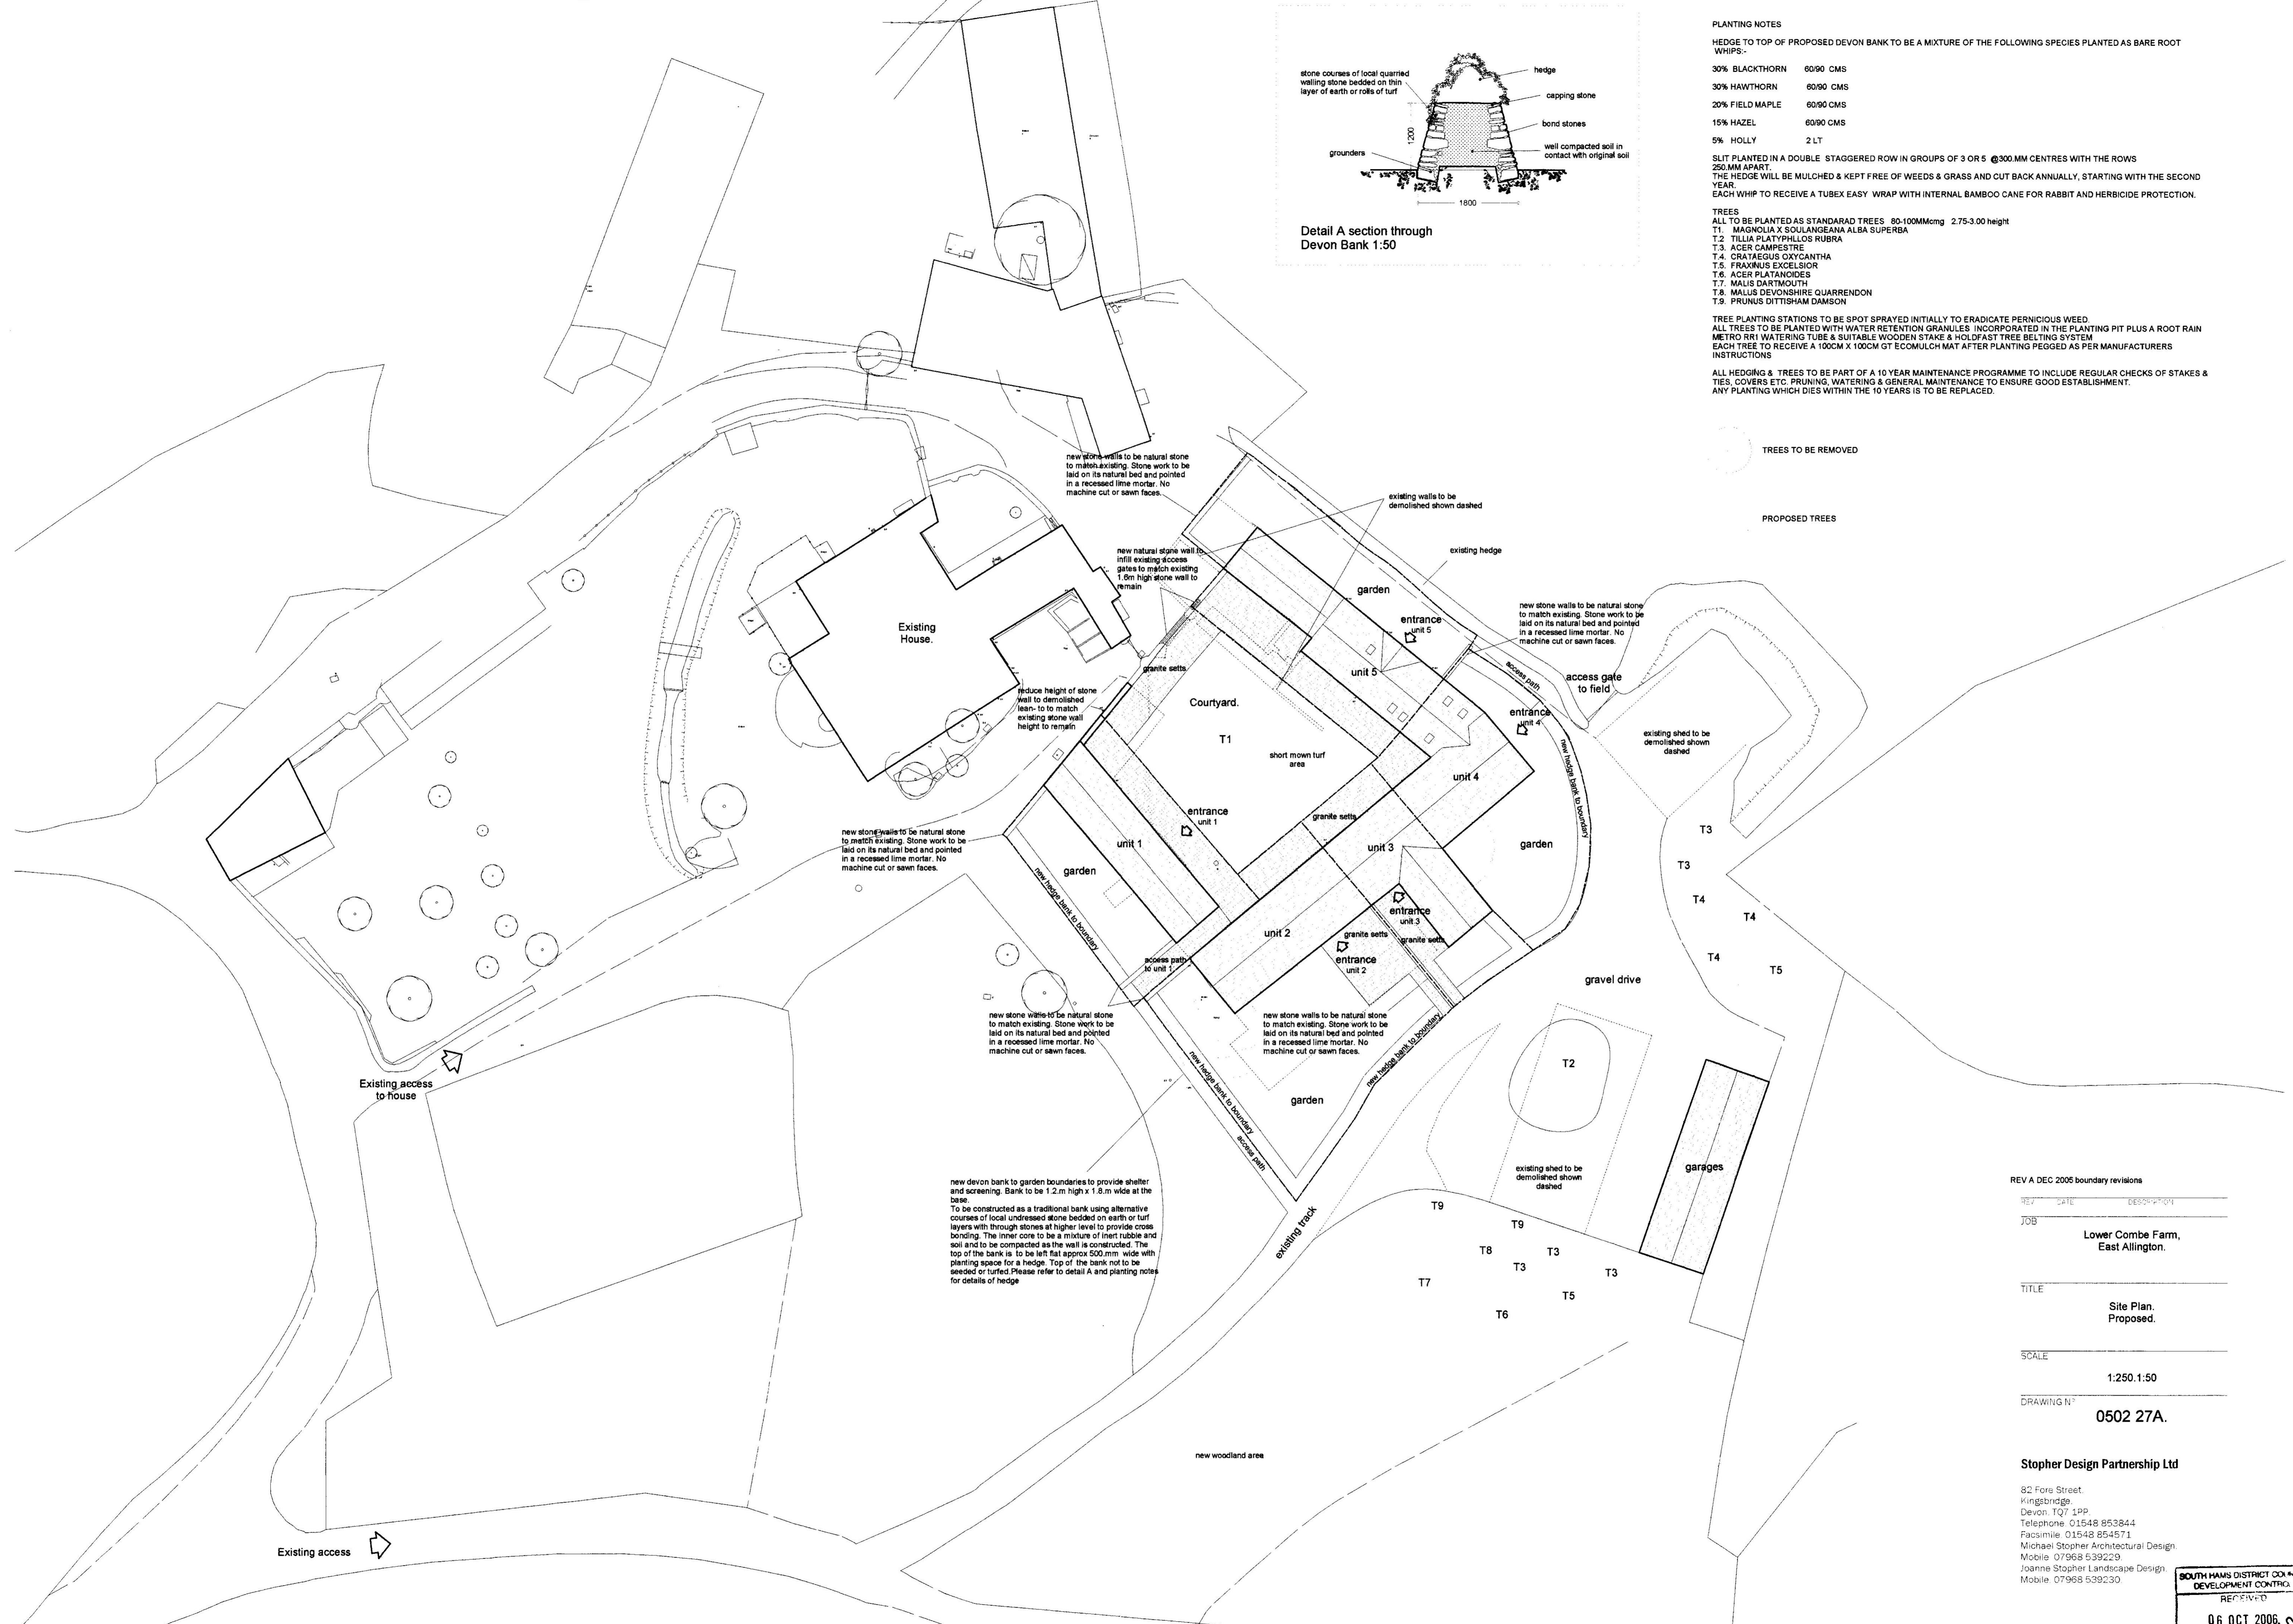

TREES TO BE REMOVED

PROPOSED TREES

REV A DEC 2005 boundary revisions

REV DATE DESCRIPTION

JOB Lower Combe Farm, East Allington.

TITLE Site Plan, Proposed.

SCALE 1:250, 1:50

DRAWING N° 0502 27A.

Stopher Design Partnership Ltd

82 Fore Street, Kingsbridge, Devon, TQ7 1PP, Telephone: 01548 853844, Facsimile: 01548 854571, Michael Stopher Architectural Design, Mobile: 07968 539229, Joanne Stopher Landscape Design, Mobile: 07966 539230

SOUTH HAMS DISTRICT COUNCIL DEVELOPMENT CONTROL

RECEIVED

06 OCT 2006 10:06

REF 19/1931/06