




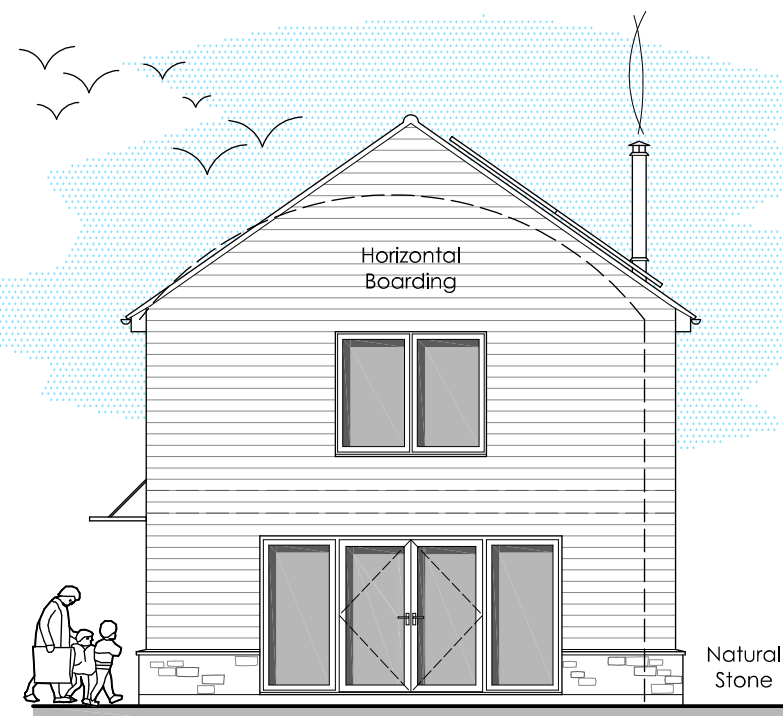


West Elevation 1:100

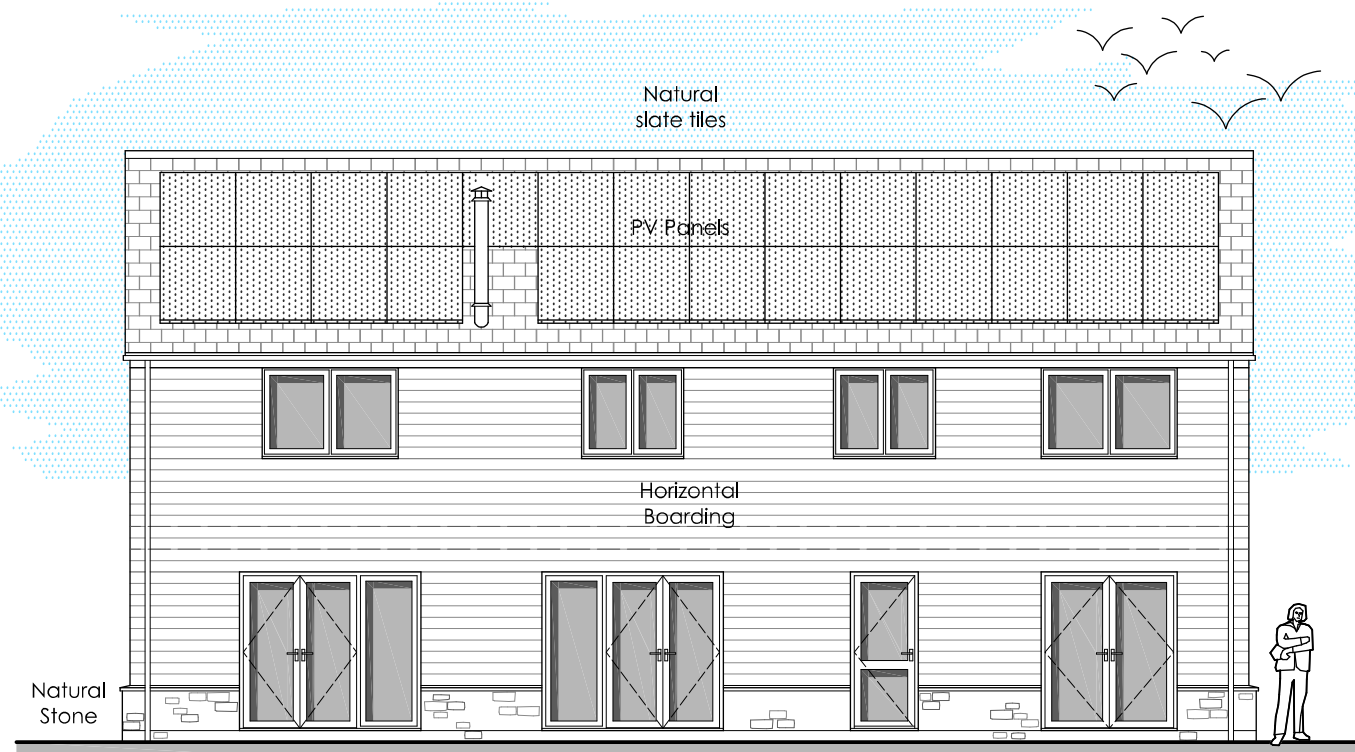

South Elevation 1:100

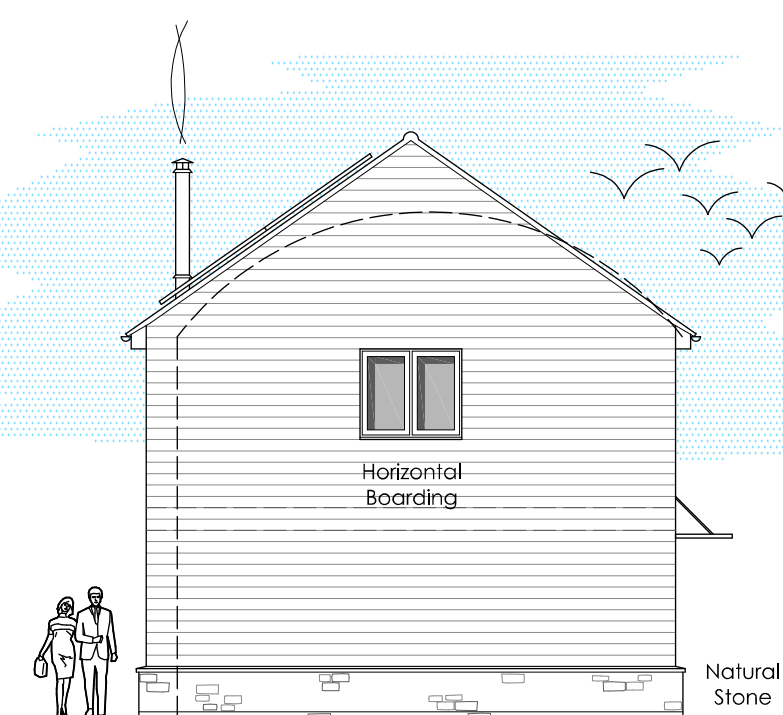


East Elevation 1:100

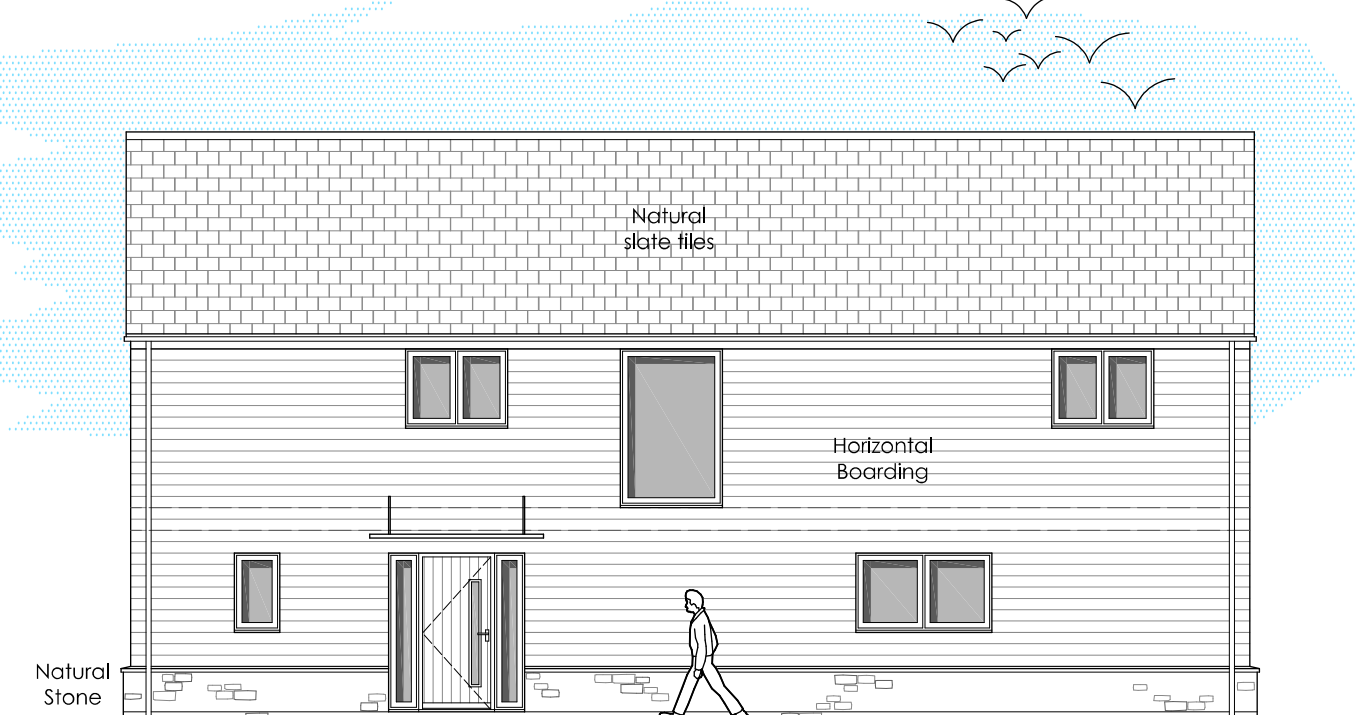

North Elevation 1:100


0 Metres 1 2 3 4 5

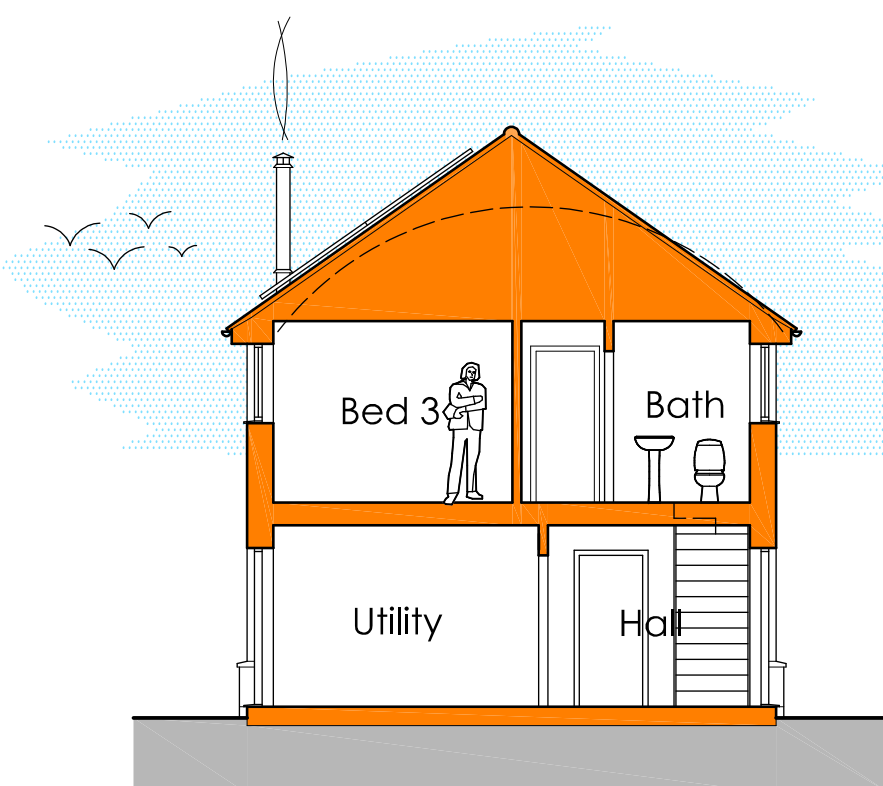

Section A-A 1:100


Proposed Materials to Replacement Dwelling at Dean Street Farm.

Natural slate tile finish to roof
'Cedral Lap' fibre-cement wood finish horizontal boarding to walls.
Natural Lias stone finish to wall base.
Hardwood timber finish to windows and doors.

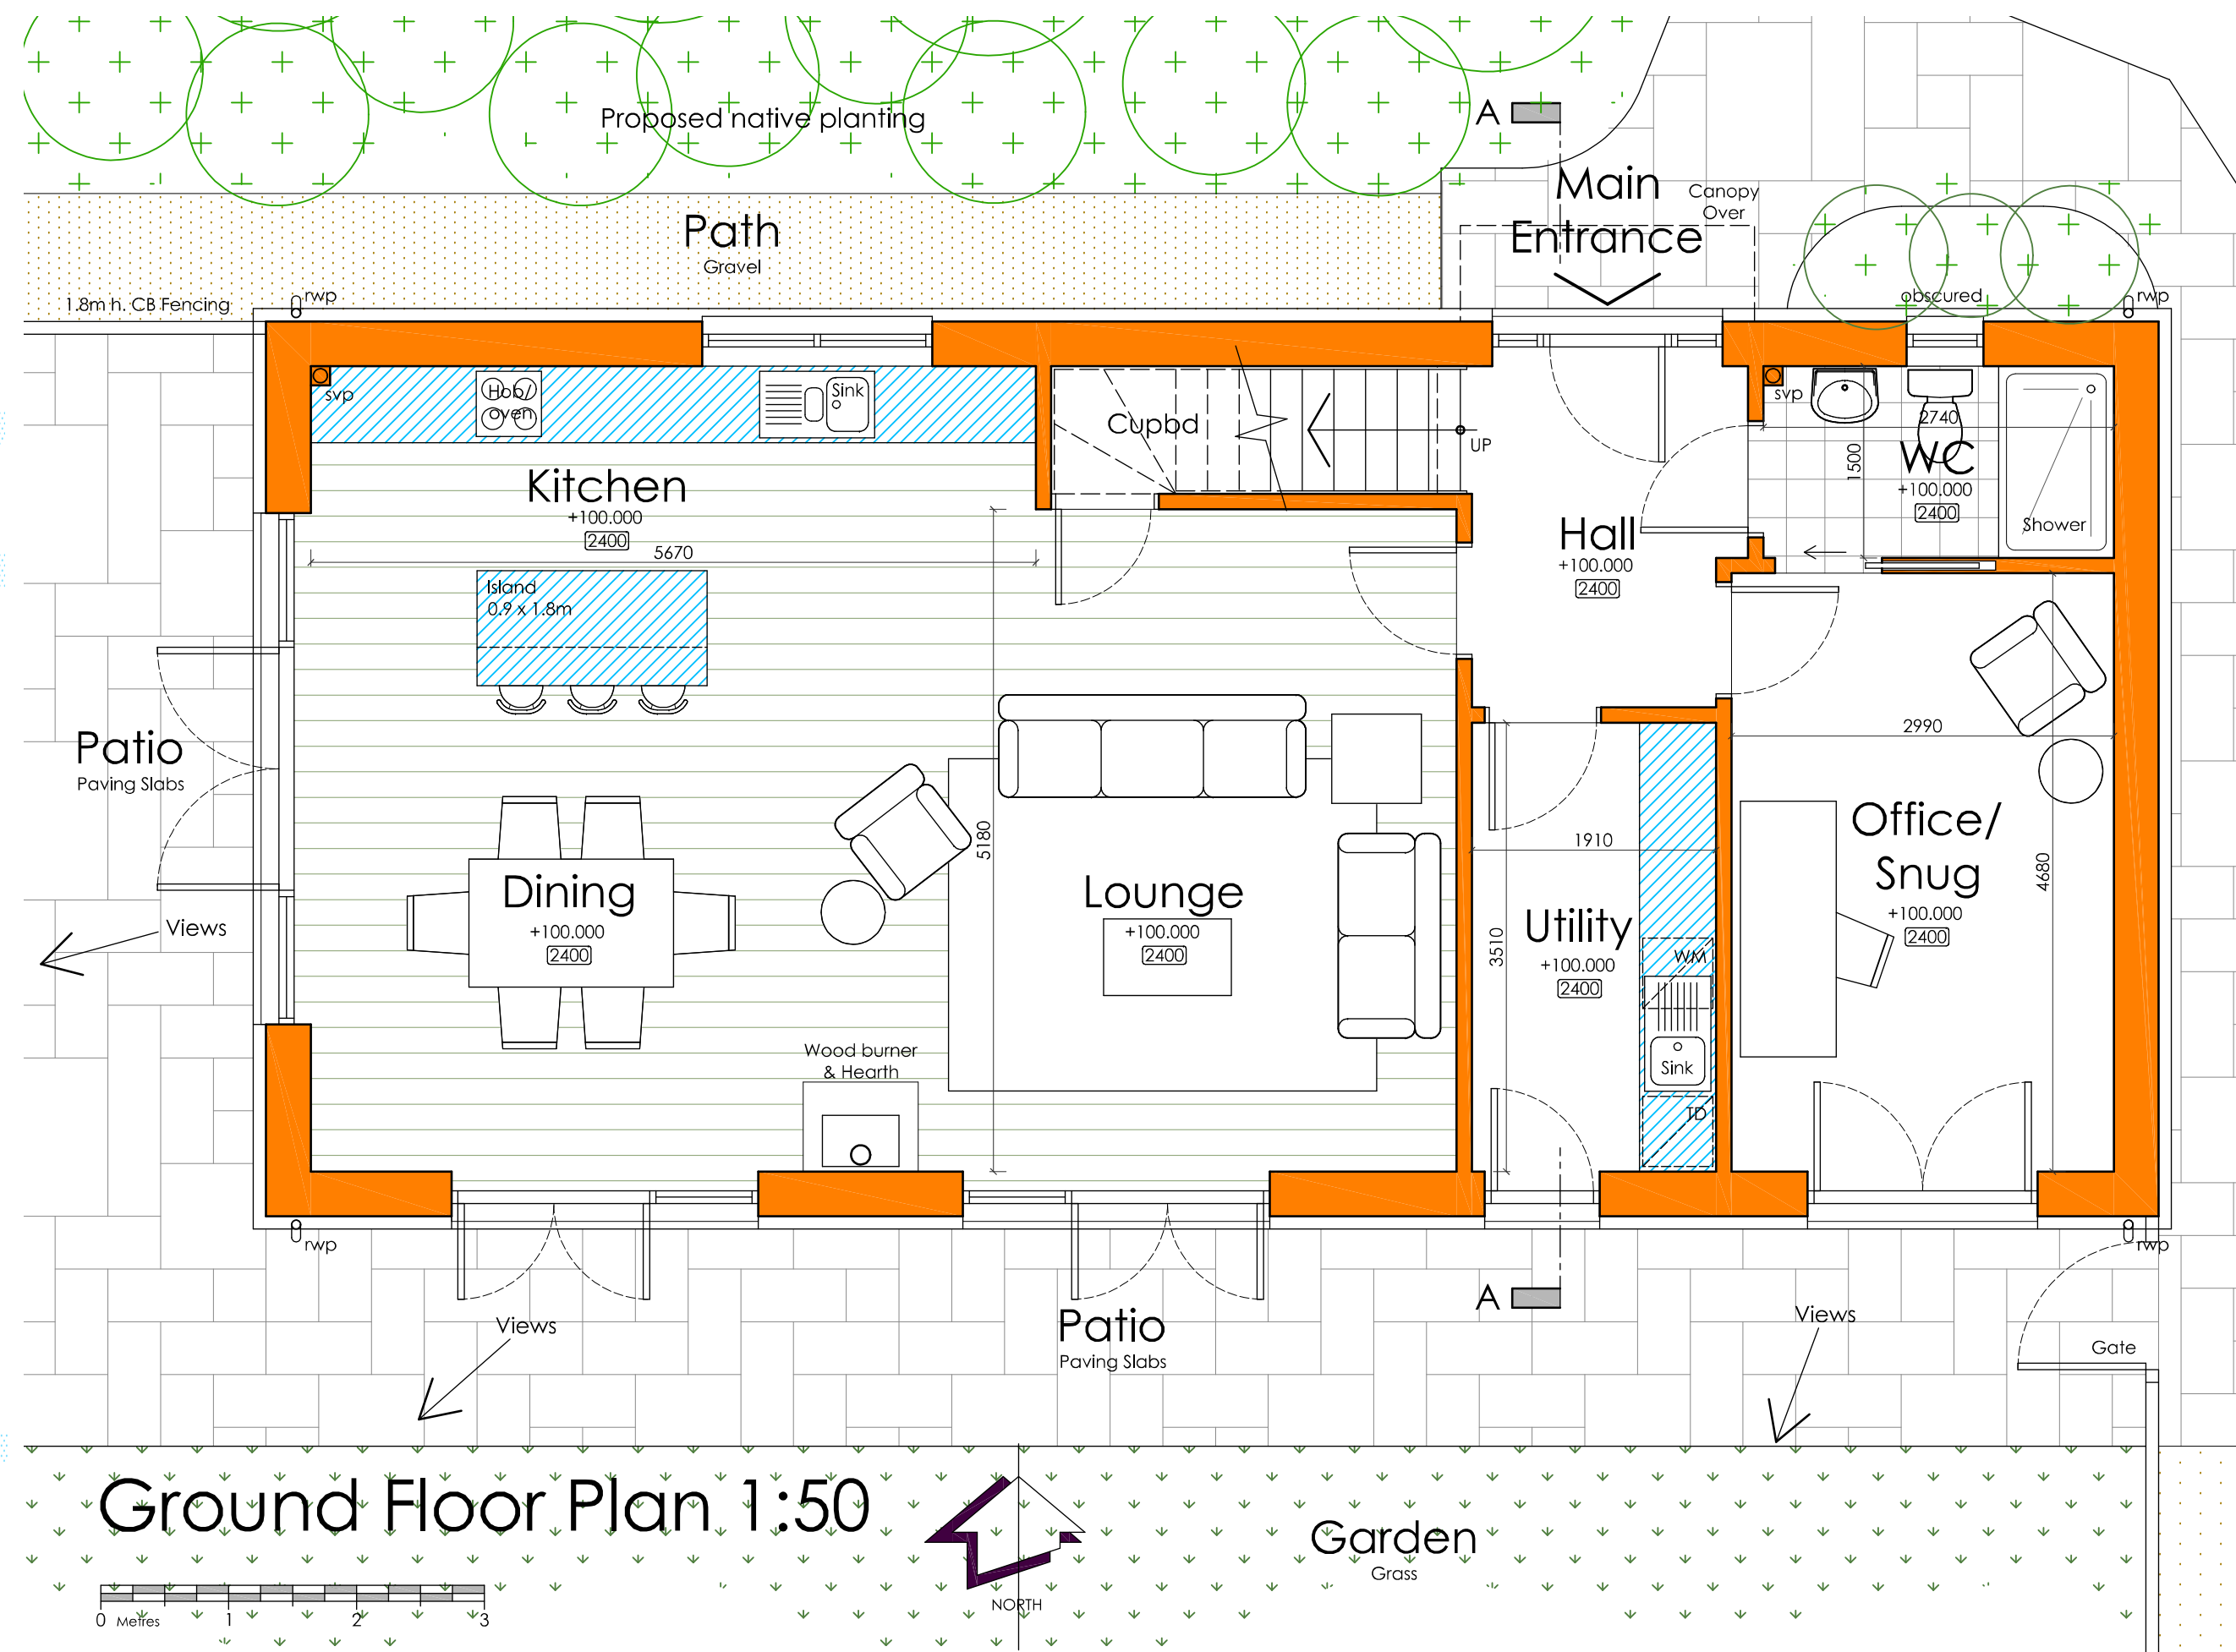

Ground Floor Plan 1:50

0 Metres 1 2 3

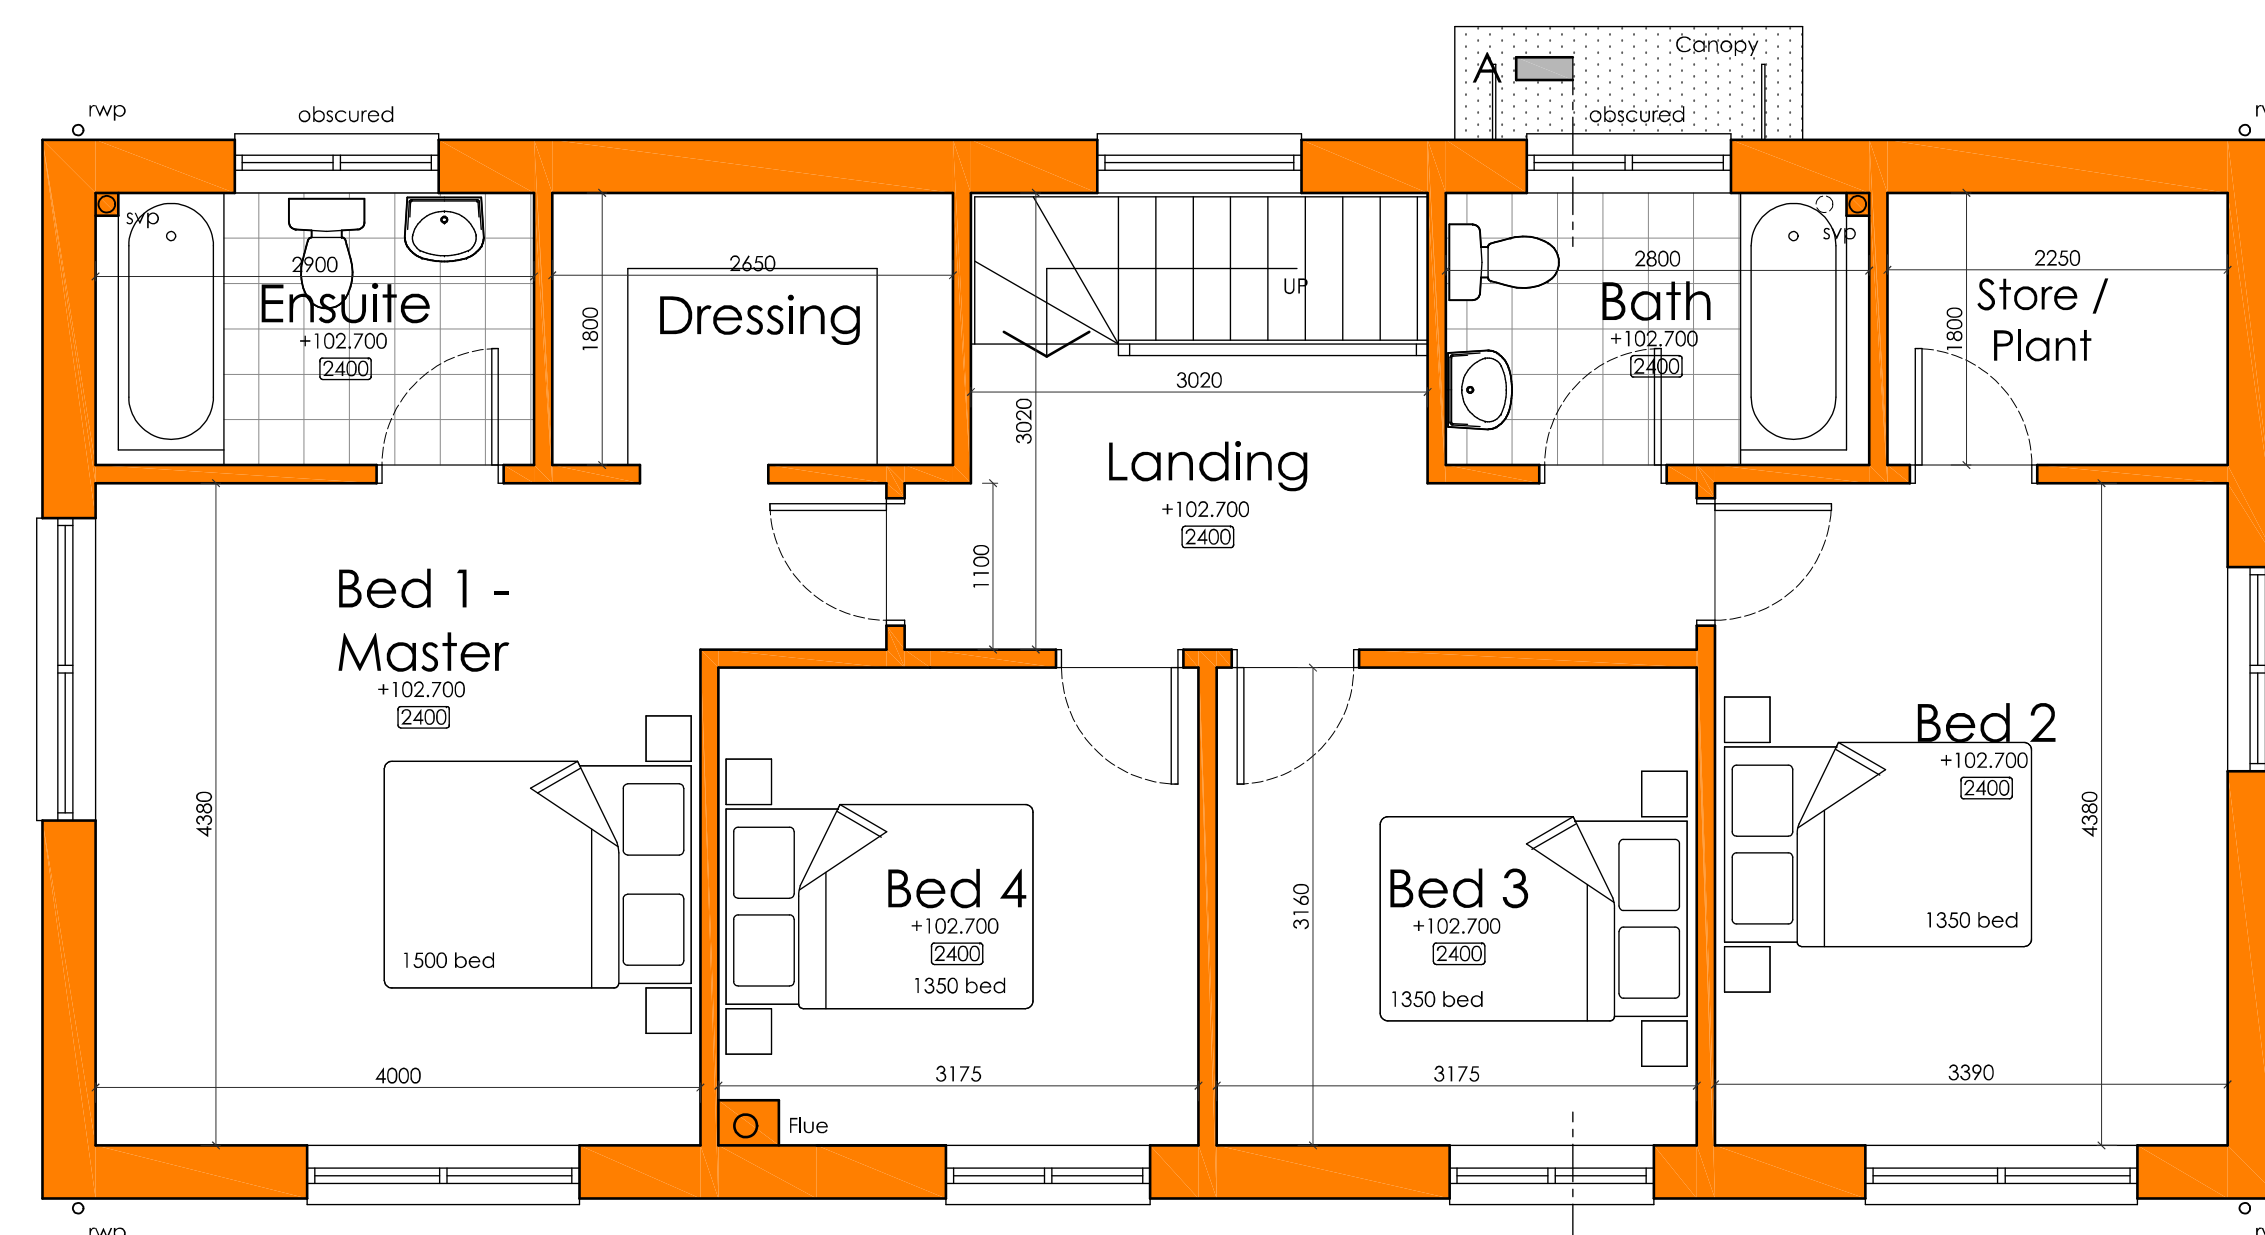

First Floor Plan 1:50

0 Metres 1 2 3

NOTES

1. Responsibility is not accepted for errors made by others in scaling from this drawing. All construction information should be taken from figured dimensions only and checked on site.
2. Any discrepancies are to be reported to the architect.
3. Copyright. All designs and information conveyed are the intellectual property of Della Valle Architects Ltd. The unauthorised copying, usage or distribution of this drawing or contents, in part or whole is forbidden without express permission.

Parking
Permeable Tarmac

Revisions.

Della Valle
architects

Lake View • Charlton Estate • Shepton Mallet • BA4 5QE
T 01749 330672 • E mail@dellavallearchitects.co.uk
Chartered Architect • Designer • Project Manager

Client • Mrs F. Wood.

Job • Proposed Replacement Dwelling to Site at Dean Street Farm, Dean, Shepton Mallet, Somerset, BA4 4RZ.

Title • Proposed Ground & First Floor Plans, Elevations & Section.

Scale • 1:50, 1:100 @A1

Date • December 2023

Drawn • PEC

Drg No • F1769/101