



Lodge & Lakes Development Opportunity

Thurlby, Lincolnshire

BROWN & CO



Thurlby Lakes, Moor Lane, Thurlby, Lincoln

A stunning development opportunity which consists of circa 53 acres of land surrounded by a 130 acre lake. Full planning permission has been granted to provide high quality holiday accommodation in the form of 53 Mobile Holiday Homes and 48 Holiday Lodges which benefit from a 12 month consent together with a reception/managers unit. This planning was made live and confirmed by North Kesteven District Council.

Certain areas around the perimeter of the lake have received stone and gravel from the lake in order to provide all weather surfaced tracks whilst a 63 mm mains water supply is available on site and a 500 KVa 3 phase electrical supply is in place.

The property enjoys excellent access from the A1 and A46 yet provides an extremely tranquil and unusually secluded natural environment with delightful vistas that can only be truly appreciated from viewing the site.



Situation

Thurlby Lake is located just off the A46 which runs from the A1 near Newark on Trent to the City of Lincoln and then on to the East Coast. The nearby village of Witham St Hughes has good local amenities, including a public house, takeaways, primary school and a small supermarket. A wider range of facilities are found in the Cathedral City of Lincoln to the north west and market town of Newark on Trent to the West.

The location provides an ideal base for exploring the area including the historic City of Lincoln which boasts a magnificent Cathedral, Castle and Bailgate area as well as thriving City Centre. Further afield the Lincolnshire Wolds which are classed as an area of outstanding natural beauty (AONB) and offers some beautiful places to walk and explore along side the ever popular Lincolnshire Coast to the east.

Population

Estimates identify circa 18m people reside within 75 miles of the property.

Planning

Full planning permission was granted by North Kesteven District Council (ref: 13/0956/FUL) on 16th May 2014 for: Change of use of land for the sighting of 53 no. mobile holiday homes, 48 no. lodges and 1 no. Reception lodge. Existing lake to be used for non motorised water sports at land Off Moor Lane, Thurlby, Lincoln LN6 9QF.

The Local Planning Authority have confirmed that the planning consent has been implemented and a copy of that letter is available from the selling agents.

Further Development Potential

The vendors have assembled the site over a period of time The approved scheme covers land that they initially acquired to the east of the lake however, considerable further development potential is considered to exist both on this land and the remaining land areas These remaining areas of land and lake extending to approaching 90 acres in total are subject to a 50 % clawback provision expiring in January 2041 Further details together with copies of a Section 106 agreement are available on request.

Buyer Identity Check

Please note that prior to acceptance of any offer, Brown&CoJHWalter are required to verify the identity of the buyer to comply with the requirements of the Money Laundering, Terrorist Financing and Transfer of Funds (Information on the Payer) Regulations 2017. Further, when a property is for sale by tender, an ID check must be carried out before a tender can be submitted.

Tenure & Possession

Freehold and for sale by private treaty.

Agent

James Mulhall
01522 504304
lincolncitycentre@brown-co.com





THIS DRAWING IS FOR THE
PURPOSE OF OBTAINING
PLANNING PERMISSION ONLY

Access

2.4m x 43m Visibility splay in both directions.
Bellmouth to have 6.0m radii. Access road to be
minimum 5.0m wide for the first 10.0m into site
from back edge of carriageway.



Key

-  Proposed caravan (No.53)
-  Proposed car parking
-  Proposed lodge (No.48)
-  Proposed trees
-  Existing trees
-  Proposed planting
-  Proposed road
-  Existing planting
-  Existing slopes
-  Existing lake
-  Existing pond
-  Proposed pond
-  Grass
-  Lake shoreline
-  Root protection area

D	AB	Lodges removed & renumbered	21/11/13
C	GJ	Site access to LCC specification.	17/10/13
B	GJ	Lodges and landscape amended in accordance with Local Authority Tree Officer comments	23/5/13
A	KG	Relocated lodges and amended landscape	16/01/12
Rev.	By	Notes	Date

rdc
Robert Doughty
Consultancy

32 High Street, Helpingsham
Sleaford, Lincolnshire NG34 0RA
Tel: 01529 421646
Fax: 01529 421358
Email: admin@rdc-landplan.co.uk
Web: www.rdc-landplan.co.uk

Client:
H & S Roe & Sons Farms Ltd.

Project:
Proposed Holiday Retreat, Thurby.





Drawing title:
Site Layout

Drawing No. 1027-1-SL01	Rev. D	Drawn KG
----------------------------	-----------	-------------

Scale 1:2500	Date 03/01/12	Checked
-----------------	------------------	---------



P:\Projects\1000-1099\1027 H & S Roe & Sons Farms Ltd\1027-1 Submission of a planning application for a proposed holiday retreat-site at Wingham St Hughes, Lincoln\CAD Files\00-RDC Drawings\Current\1027-01-03.dwg, 16/08/2013

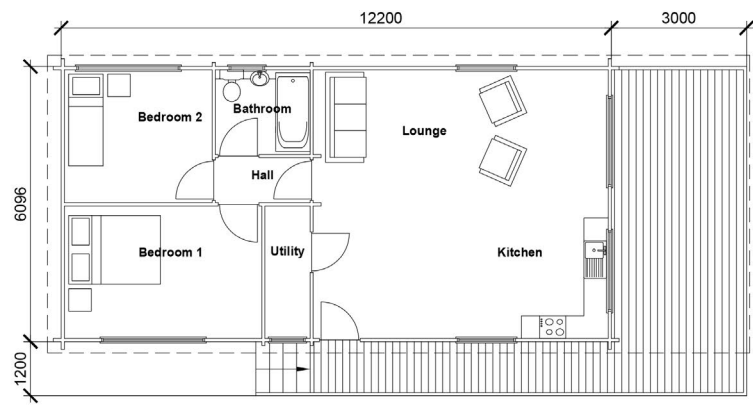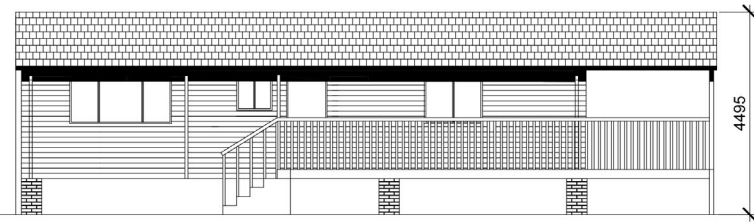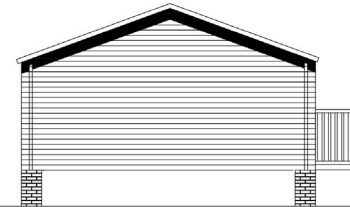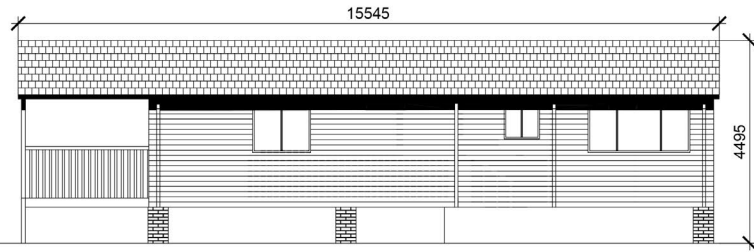

Materials schedule

Cladding: Wood-look panelling
Roof: Sheet roof system with the appearance of terracotta pantiles


Rev.	By	Notes	Date
rdc Robert Doughty Consultancy			
32 High Street, Helpingsham Steaford, Lincolnshire NG34 0RA Tel: 01529 421646 Fax: 01529 421358 Email: admin@rdc-landplan.co.uk Web: www.rdc-landplan.co.uk			
Client: H & S Roe & Sons Farms Ltd			
Project: Proposed Holiday Retreat, Thurlby			
Drawing title: Typical Log Cabin Detail			
Drawing No. 1027-01-03-DD01	Rev.	Drawn GJ	
Scale 1 : 100	Date 14-08-13	Checked	

All measurements should be checked against on site conditions and any discrepancies should be brought to the attention of the Robert Doughty Consultancy.


P:\Projects\1000-1095\1027 H & S Roe & Sons Farms Ltd\1027-1 Submission of a planning application for a proposed holiday retreat-site at Witham St Hughes, Lincoln\CAD Files\00-RDC Drawings\Current\1027-1 OSOverlay.dwg 13/01/2013

L


THIS DRAWING IS FOR THE
PURPOSE OF OBTAINING
PLANNING PERMISSION ONLY

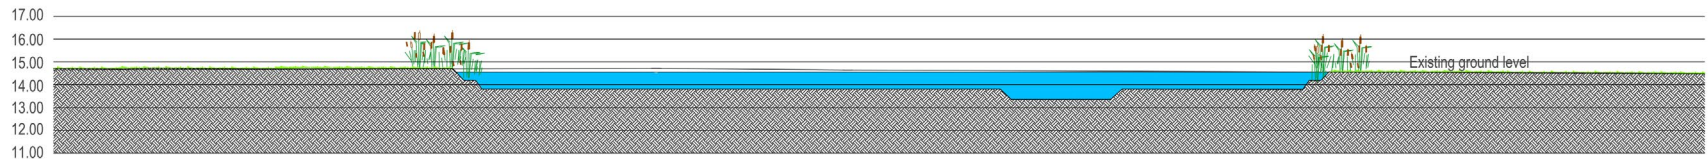

CROSS SECTION A - A OF PROPOSED POND 1 : 200

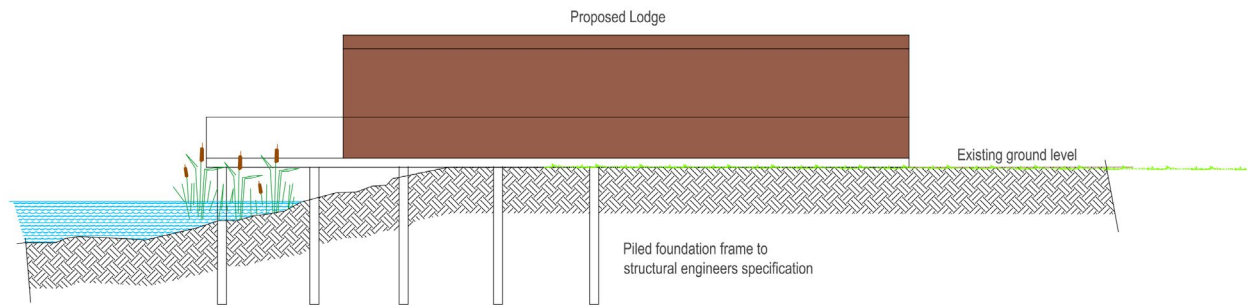

CROSS SECTION OF PROPOSED CONSTRUCTION DETAILS FOR LODGES 1 : 100

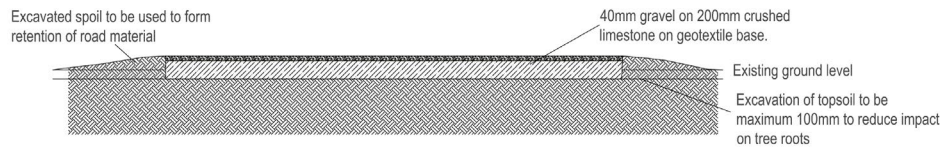

CROSS SECTION OF PROPOSED SERVICE ROAD 1 : 50






CROSS SECTION OF PROPOSED PADS FOR CARAVANS 1 : 50

Rev.	A	GJ	Cross Section notation added	12-9-13
By			Notes	Date

rdc Robert Doughty Consultancy			
32 High Street, Helpingsham Sleaford, Lincolnshire NG34 0RA Tel: 01529 421646 Fax: 01529 421358 Email: admin@rdc-landplan.co.uk Web: www.rdc-landplan.co.uk			
Client: H & S ROE AND SONS FARMS			
Project: Proposed Holiday retreat, Witham St Hughes.			
Drawing title: Construction Details			
Drawing No. 1027 / 01 / CD01	Rev. A	Drawn GJ	
Scale 1:200, 1:100, 1:50.	Date 05 / 09 / 2013	Checked LMS	

All measurements should be checked against on site conditions and any discrepancies should be brought to the attention of the Robert Doughty Consultancy.

THIS DRAWING IS FOR THE
PURPOSE OF OBTAINING
PLANNING PERMISSION ONLY

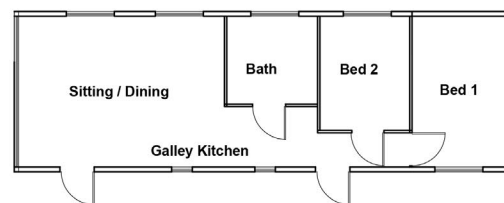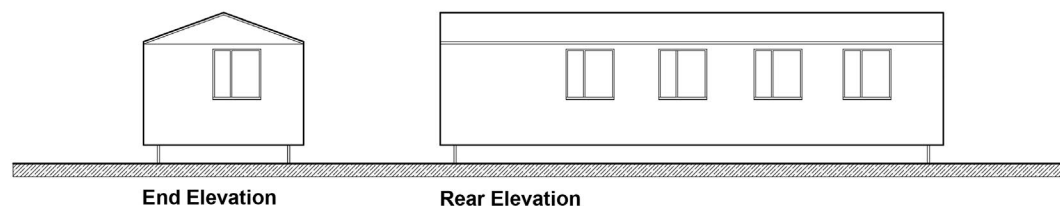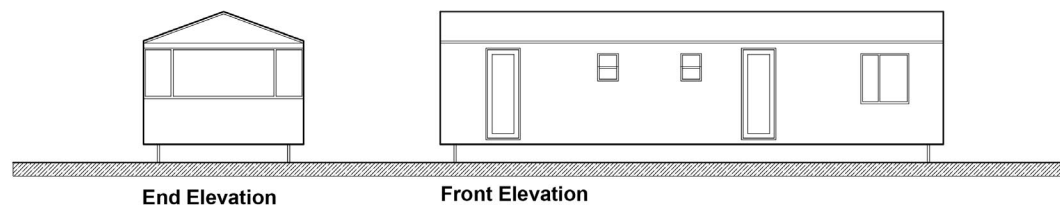

Floor Plan

Rev.	By	Notes	Date

rdc
Robert Doughty
Consultancy

32 High Street, Helpingsham
Sleaford, Lincolnshire NG34 0RA
Tel: 01529 421646
Fax: 01529 421358
Email: admin@rdc-landplan.co.uk
Web: www.rdc-landplan.co.uk


Client:
H & S Roe & Sons Farms Ltd

Project:
Proposed Holiday Retreat, Thurlby

Drawing title:
Typical Caravan Detail

Drawing No. 1027-01-02-DD01	Rev.	Drawn GJ
Scale 1 : 100	Date 14-08-13	Checked

All measurements should be checked against on site conditions and any discrepancies should be brought to the attention of the Robert Doughty Consultancy.

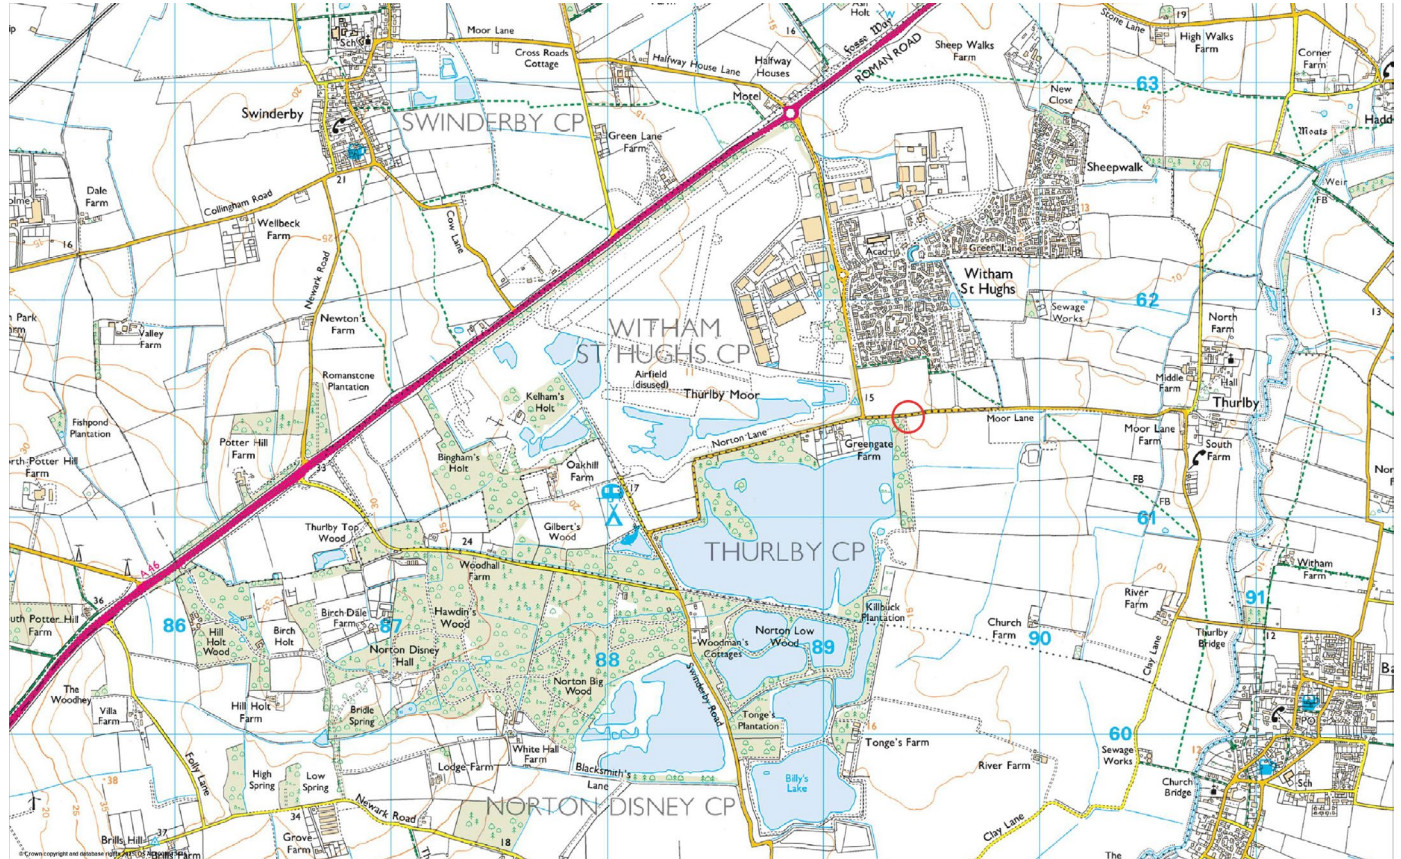

Directions - LN6 9QF
 From the A46/A1 Newark roundabout follow the A46 towards Lincoln. Then turn right to Witham St Hughes and proceed along Camp Road. Then turn left onto Moor Lane and the gated access can be found on your right.

<https://what3words.com/breakaway.grinders.during>

IMPORTANT NOTICES
 Brown&Co for themselves and for the Vendors or Lessors of this Property give notice that: 1. These particulars are intended to give a fair and accurate general outline only for the guidance of intending Purchasers or Lessees and they do not constitute an offer or contract or any part of an offer or contract. 2. All descriptions, dimensions, references to condition and other items in these Particulars are given as a guide only and no responsibility is assumed by Brown&Co for the accuracy of individual items. Intending Purchasers or Lessees should not rely on them as statements or representations of fact and should satisfy themselves as to the correctness of each item by inspection or by making independent enquiries. In particular, dimensions of land, rooms or buildings should be checked. Metric/imperial conversions are approximate only. 3. Intending Purchasers or Lessees should make their own independent enquiries regarding use or past use of the property, necessary permissions for use and occupation, potential uses and any others matters affecting the property prior to purchase. 4. Brown&Co, and any person in its employ, does not have the authority, whether in these Particulars, during negotiations or otherwise, to make or give any representation or warranty in relation to this property. No responsibility is taken by Brown&Co for any error, omission of mis-statement in these particulars. 5. No responsibility can be accepted for any costs or expenses incurred by intending Purchasers or Lessees in inspecting the property, making further enquiries or submitting offers for the Property. 6. All prices are quoted subject to contract and exclusive of VAT, except where otherwise stated. 7. In the case of agricultural property, intending purchasers should make their own independent enquiries with the RPA as to Basic Payment Scheme eligibility of any land being sold or leased. 8. Brown&Co is the trading name of Brown&Co - Property and Business Consultants LLP. Registered Office: The Atrium, St Georges St, Norwich NR3 1AB. Registered in England and Wales. Registration Number OC302092.