






01 Rear elevation

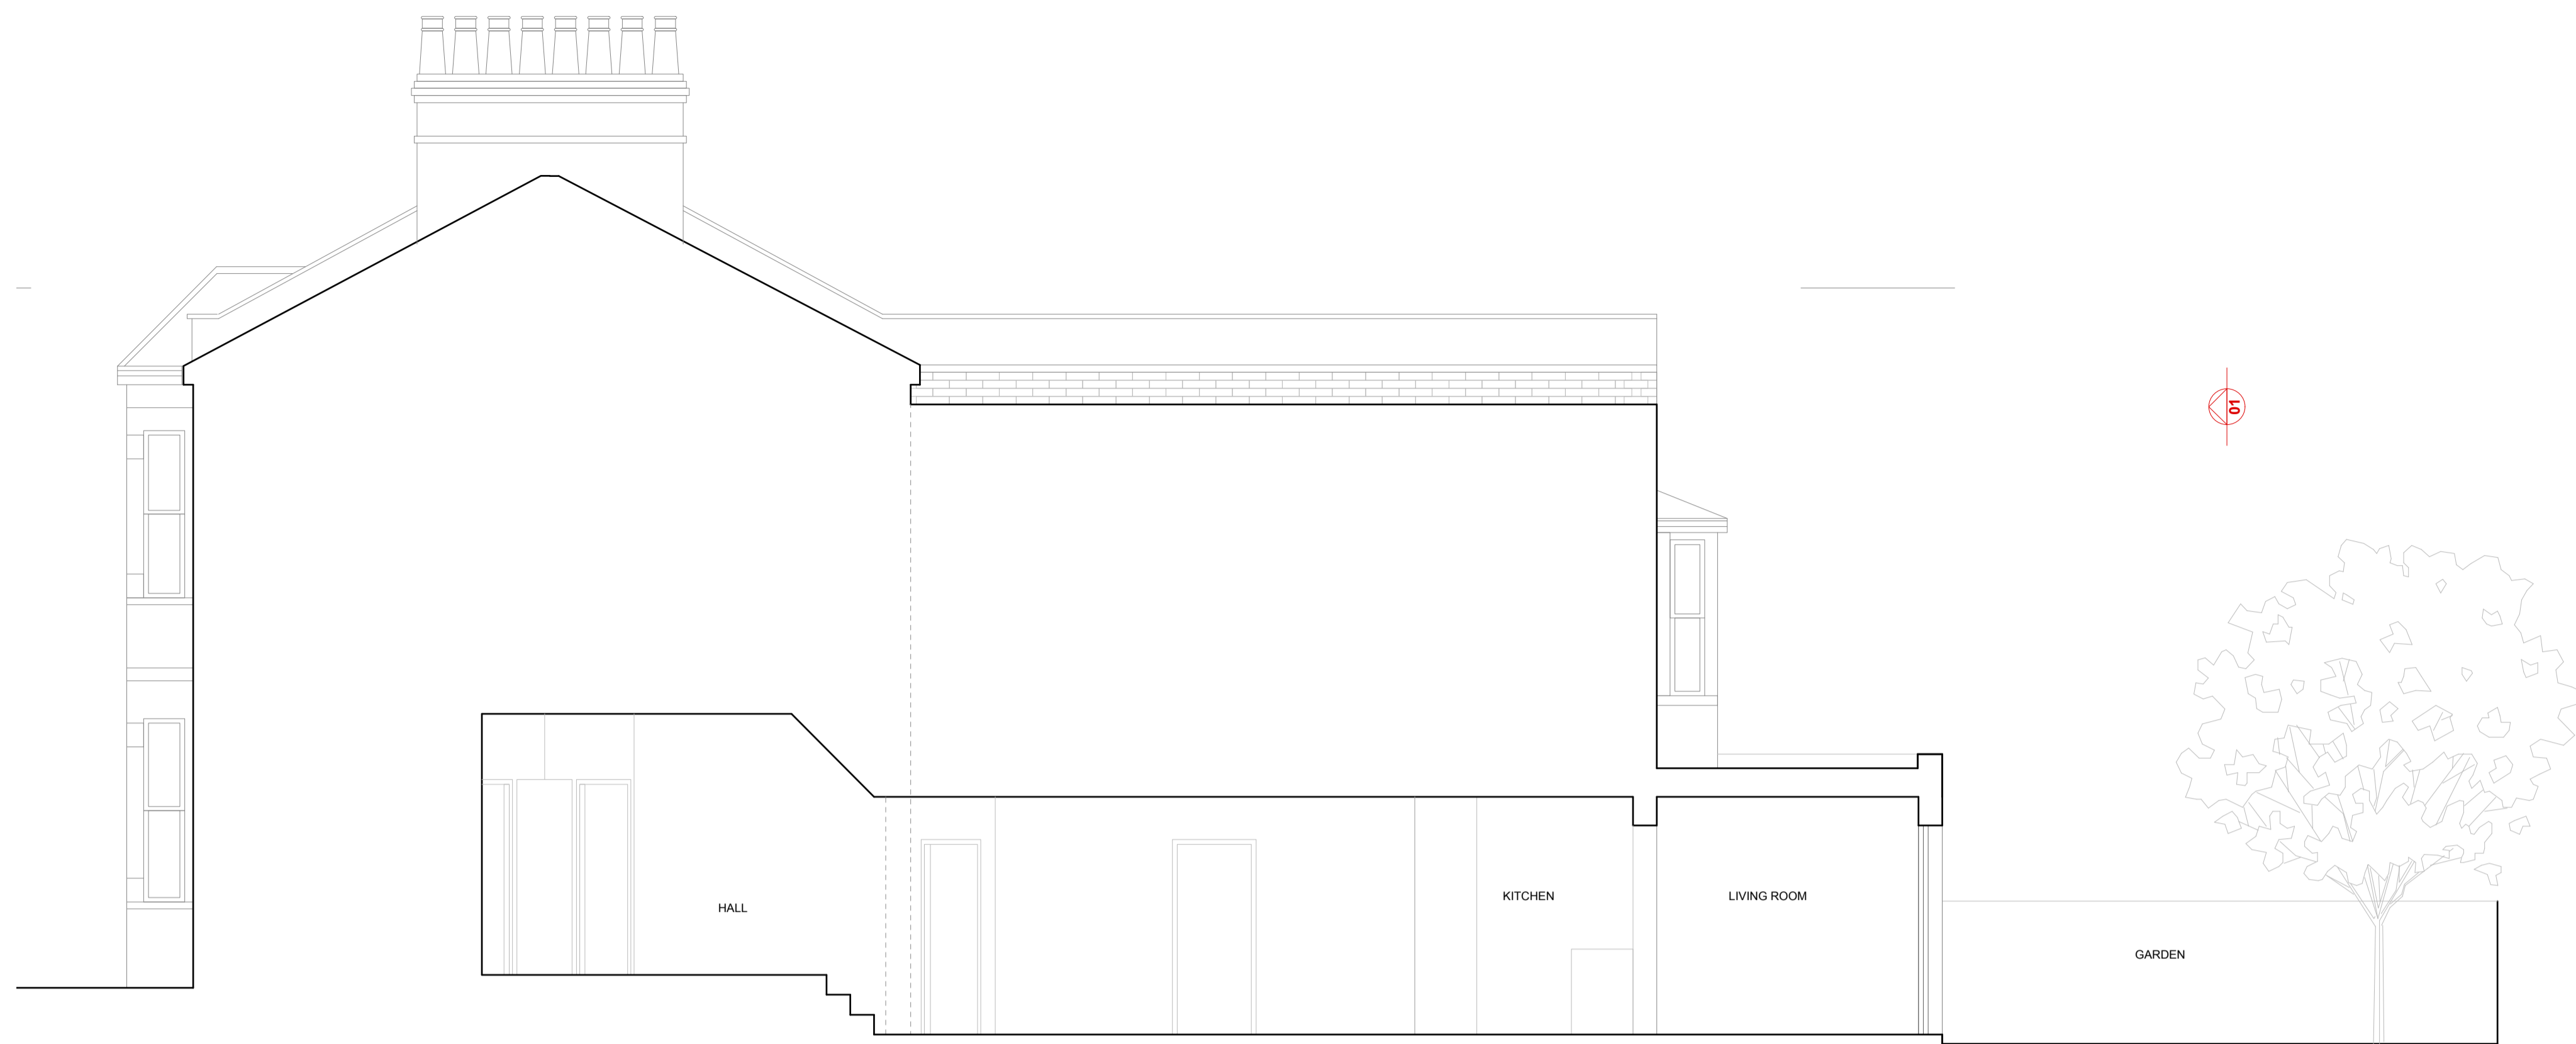

02 Section A-A

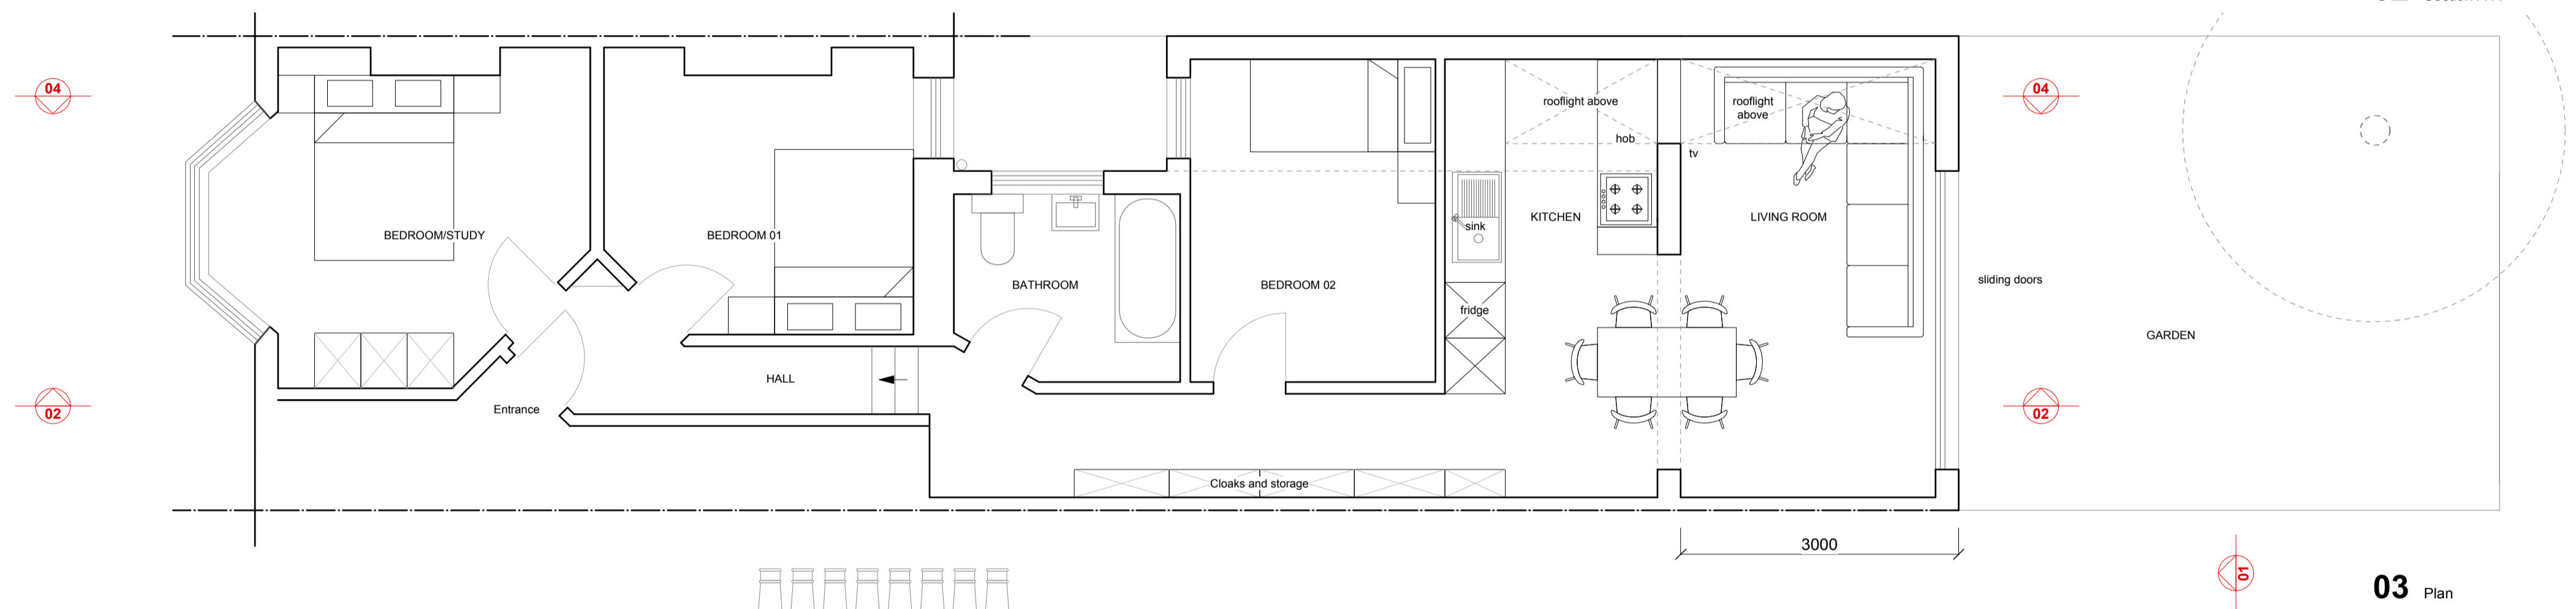

03 Plan

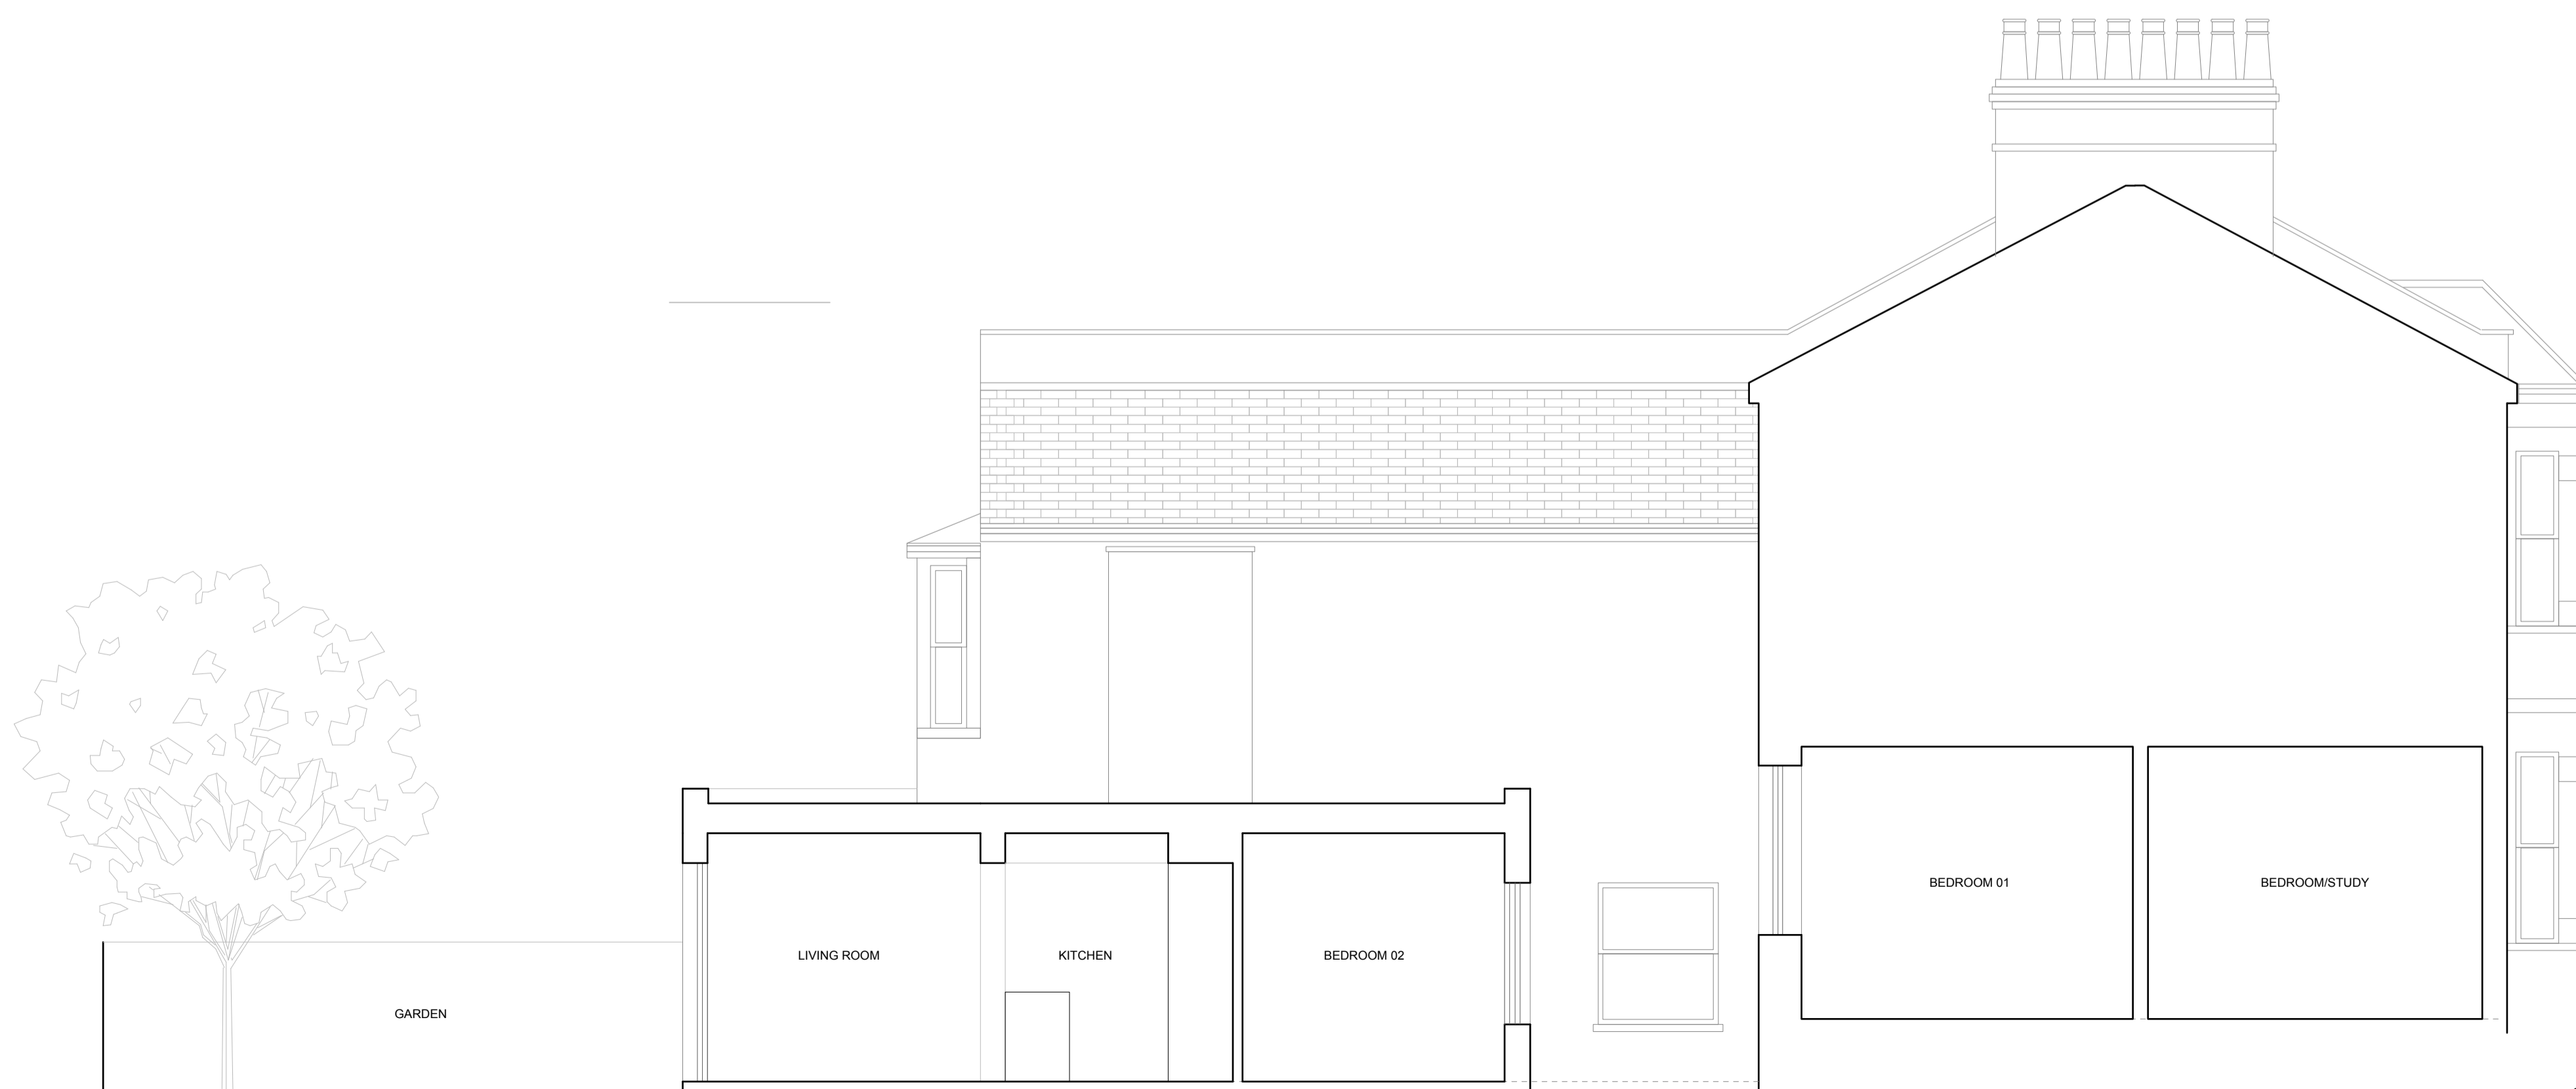


04 Section B-B

0 1.0 5m

PRELIMINARY

REVISIONS

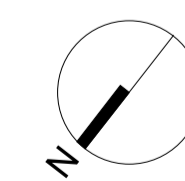

JCT ARCHITECTURE

www.jctarchitecture.com T 07859 930395

CLIENT PROJECT FIN Finland Road


DRAWING TITLE Proposed Plans, sections and elevations
SCALE 1:50@ A1
DATE 18.01.2018

DRAWING NO. **G . 100** REV **P1**


COPYRIGHT OF GREGORY PHILLIPS ARCHITECTS



01 Rear elevation

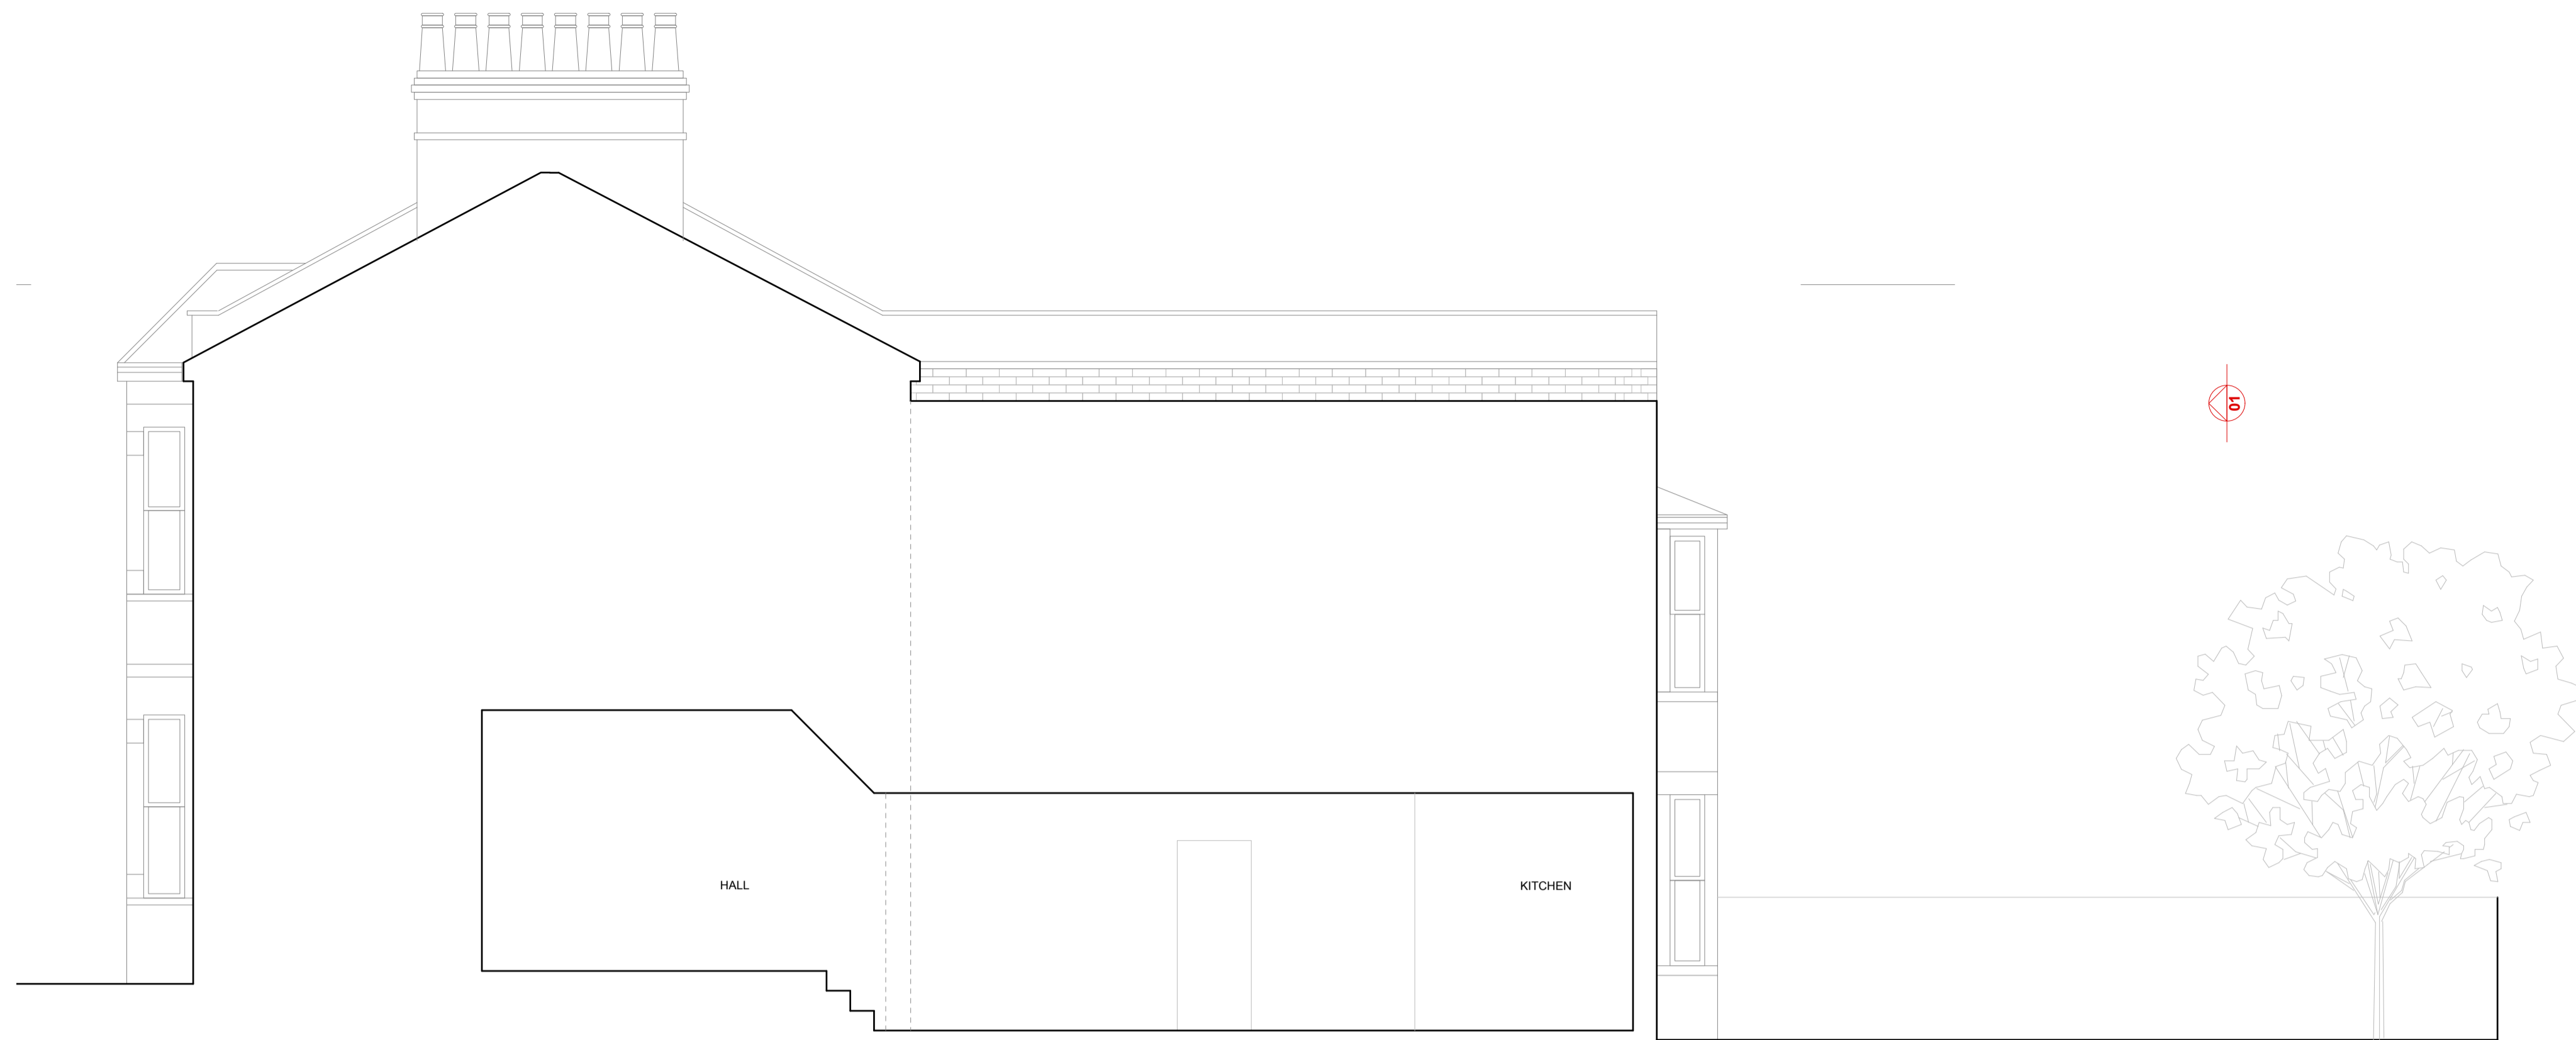

02 Section A-A

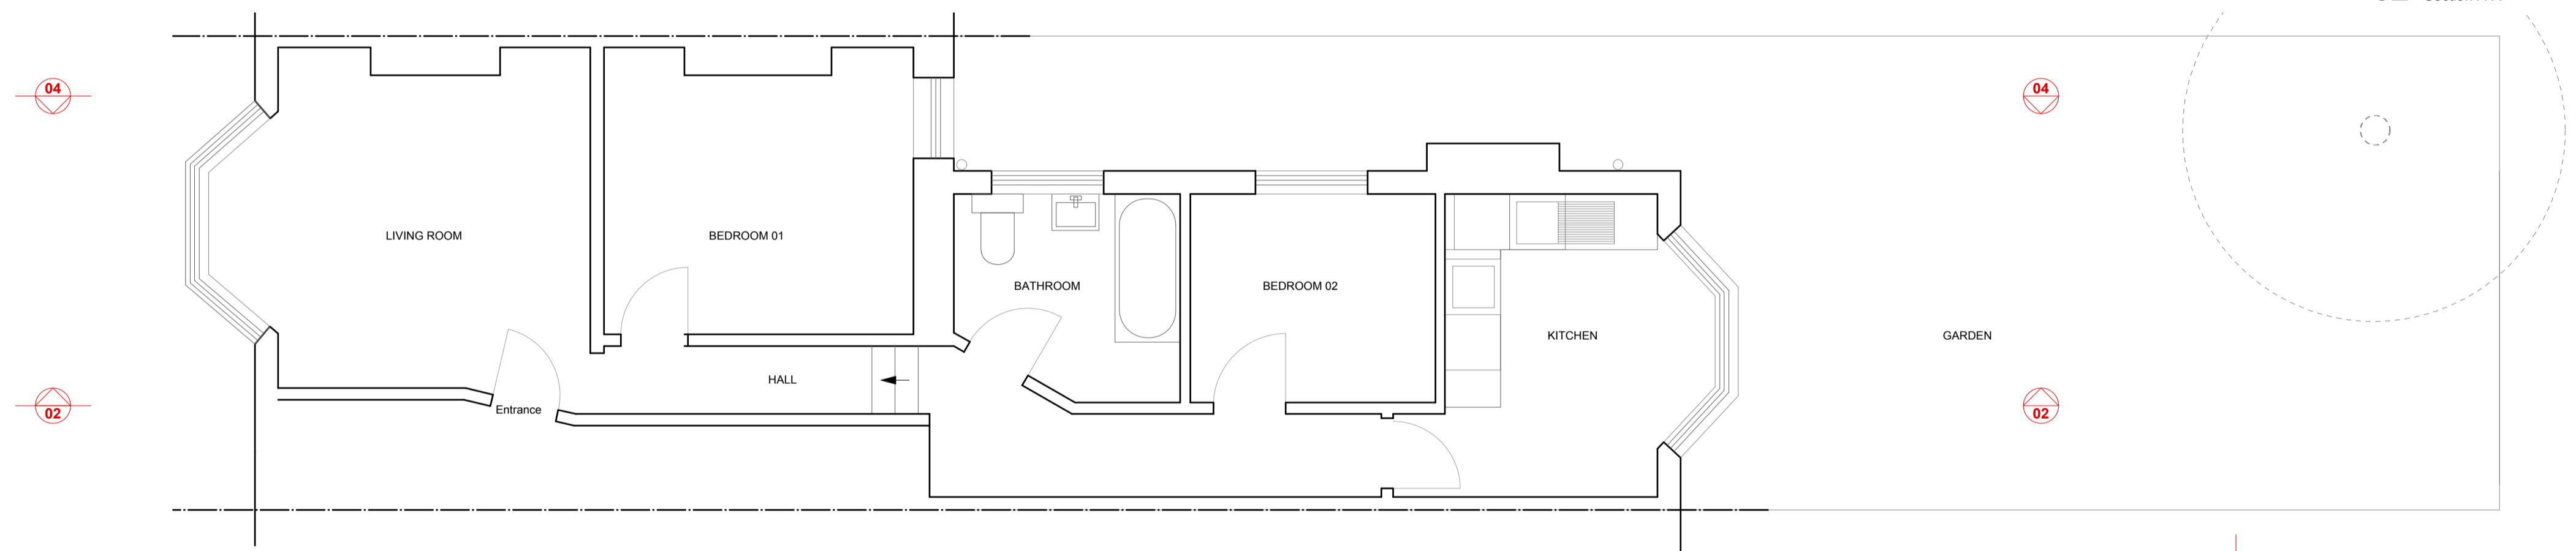

03 Plan




04 Section B-B

0 1.0 5m

PRELIMINARY

REVISIONS

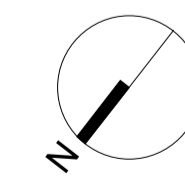

JCT ARCHITECTURE

www.jctarchitecture.com T 07859 930395

CLIENT PROJECT FIN Finland Road

DRAWING TITLE Existing Plans, sections and elevations
SCALE 1:50@ A1
DATE 18.01.2018

DRAWING NO. E . 100 REV P1

COPYRIGHT OF GREGORY PHILLIPS ARCHITECTS