



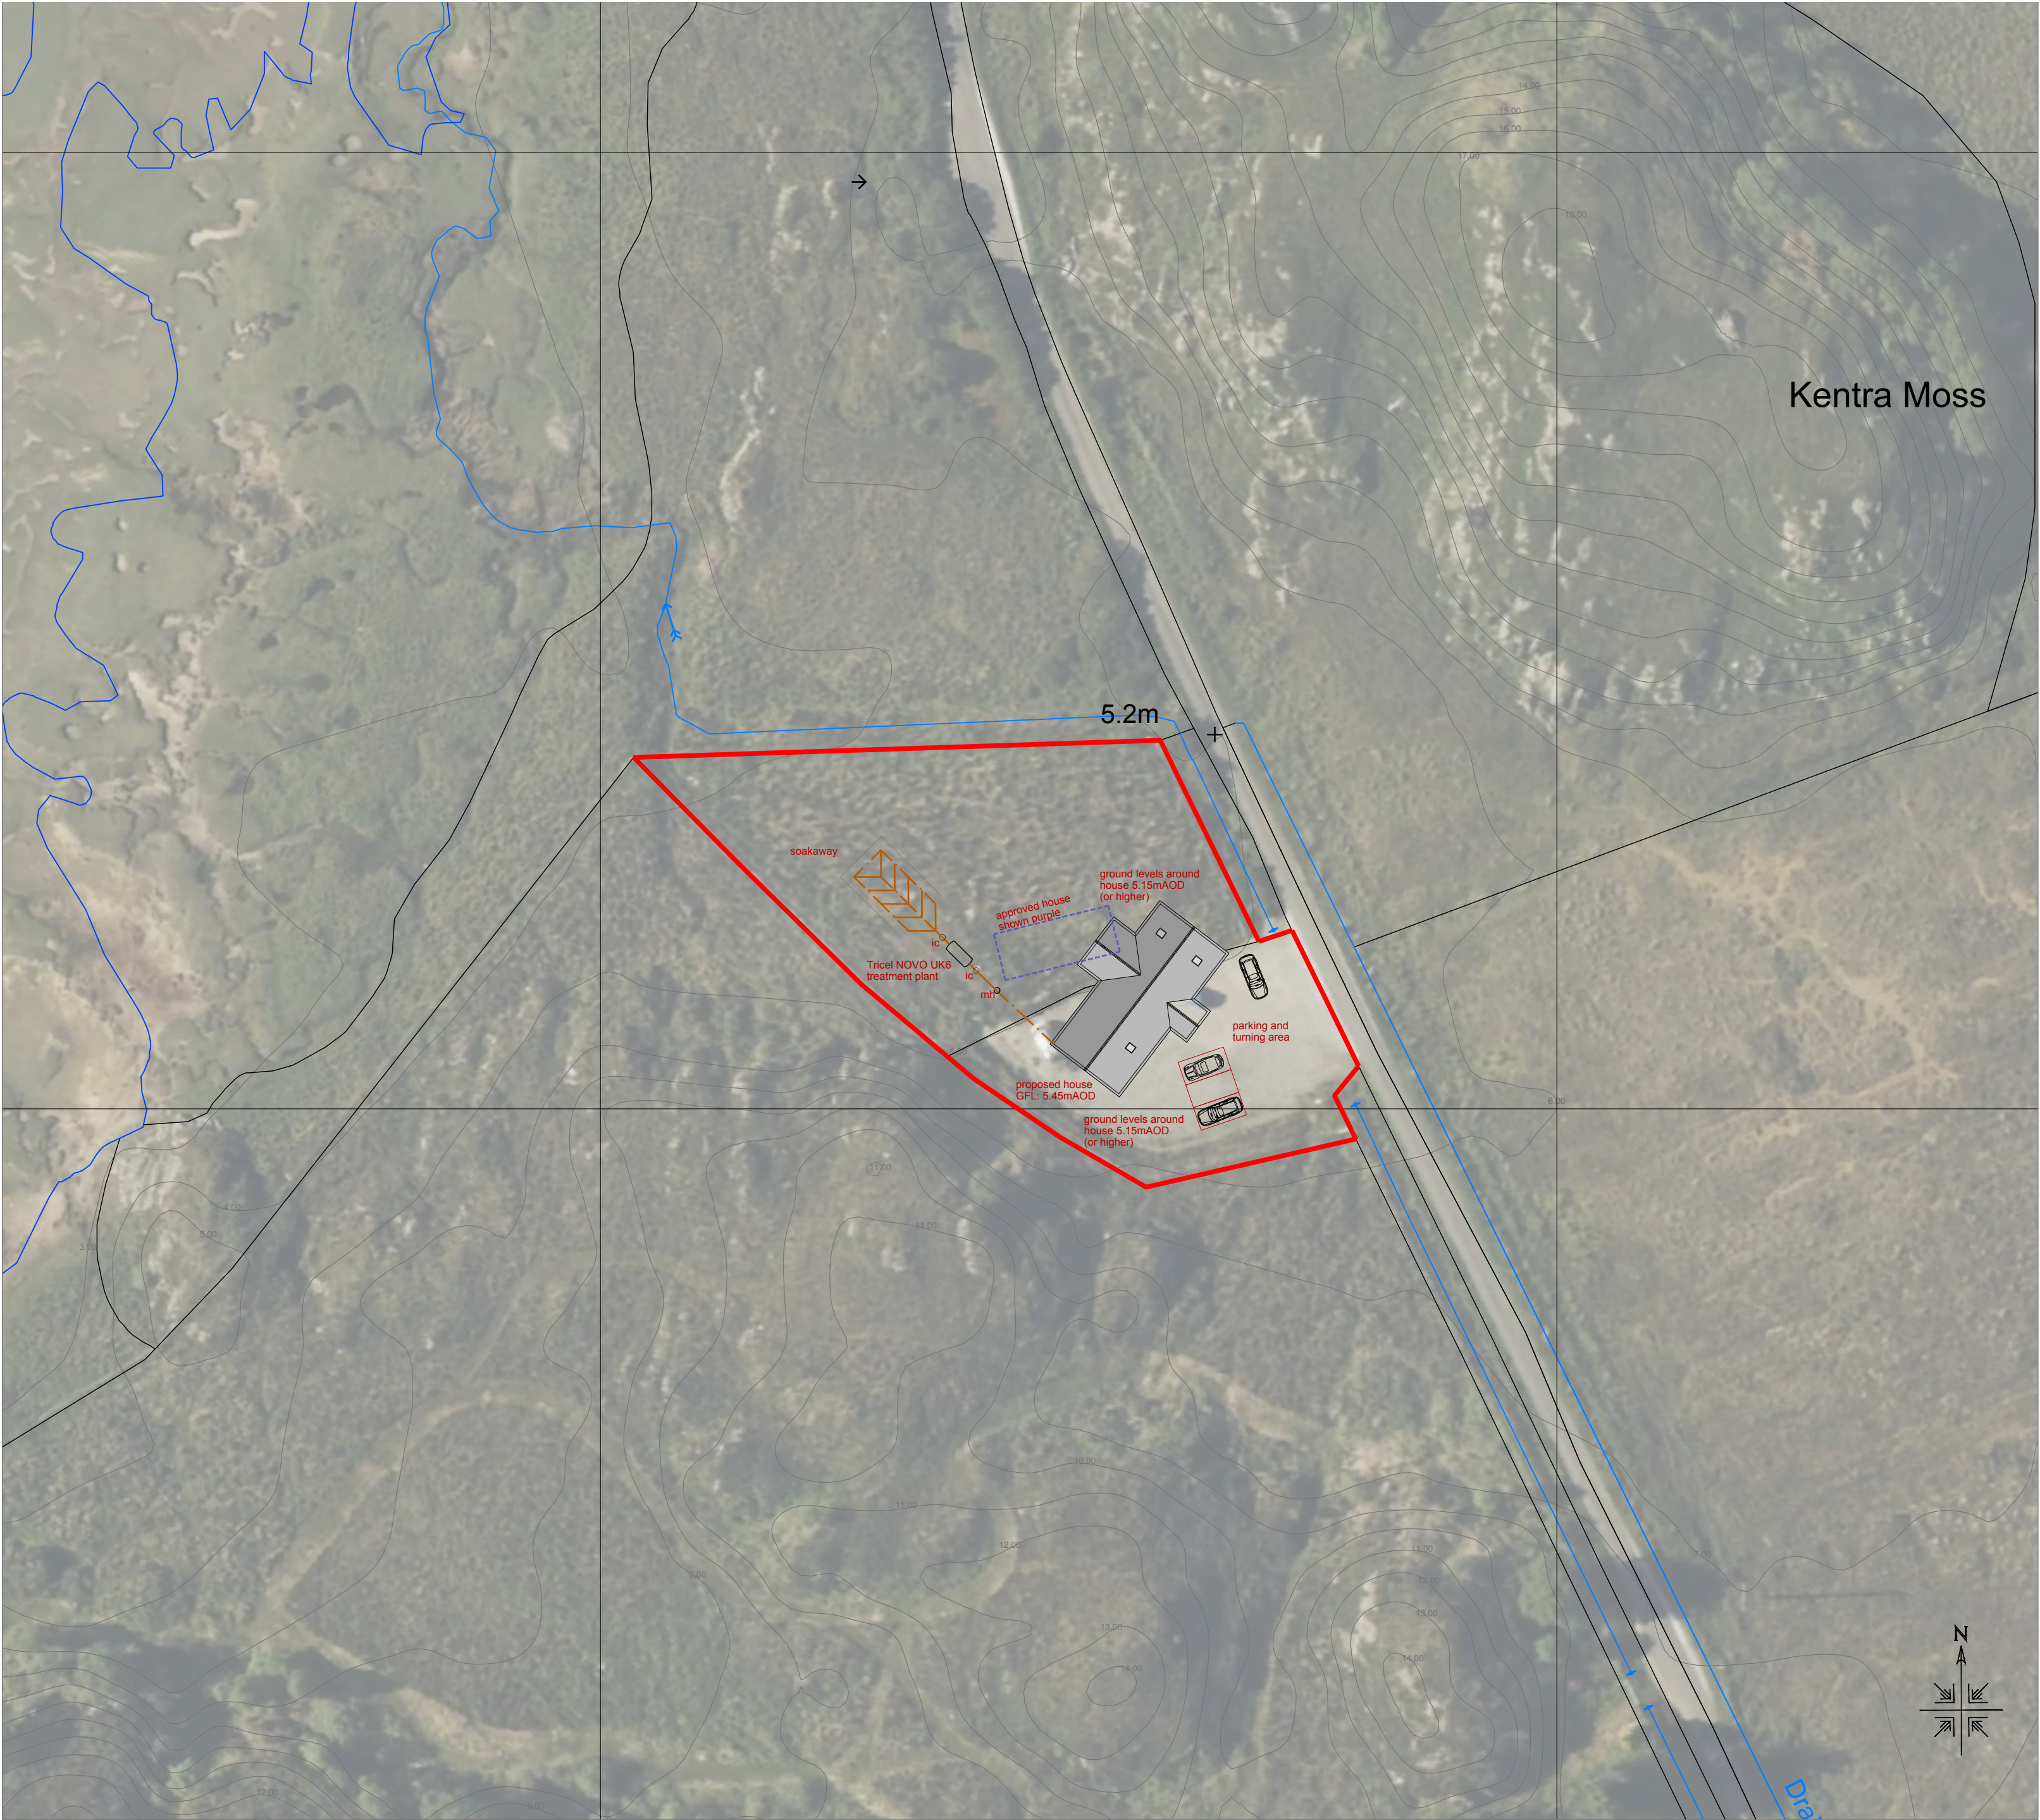

Grid Ref - E:164852, N:769513

locality plan (NTS)

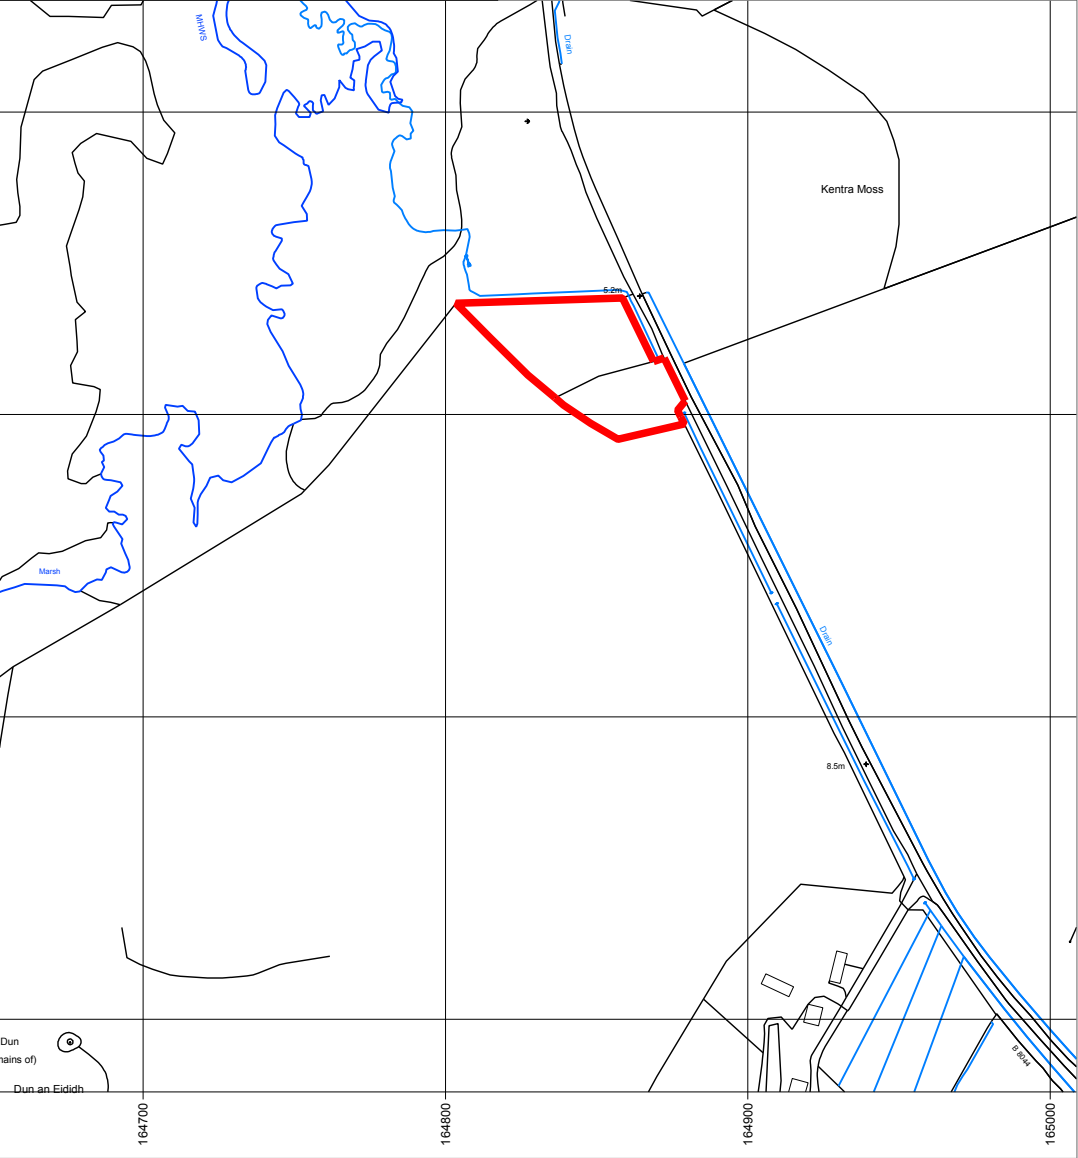

NOTE: Ordnance Survey 100m grid lines shown in lieu of scale bar

fair planning & design

Lios Mhoire
Ardconnell Terrace
Oban
PA34 5DJ

t. 07766 906 909
e. info@fairplanning.co.uk
w. www.fairplanning.co.uk

Project	Erection of house (amended design from 23/03889/FUL) Land NW of Duniera, Kentra, Acharacle		Scale	1:2500 & 1:500 @ A2
			Date	05/02/25
Client	Mr & Mrs D J MacPherson		Drawn	SF
			Job No	2024008
Drawing Title	PLANNING: Location plan and site plan		Dwg No	101
			Rev	B