



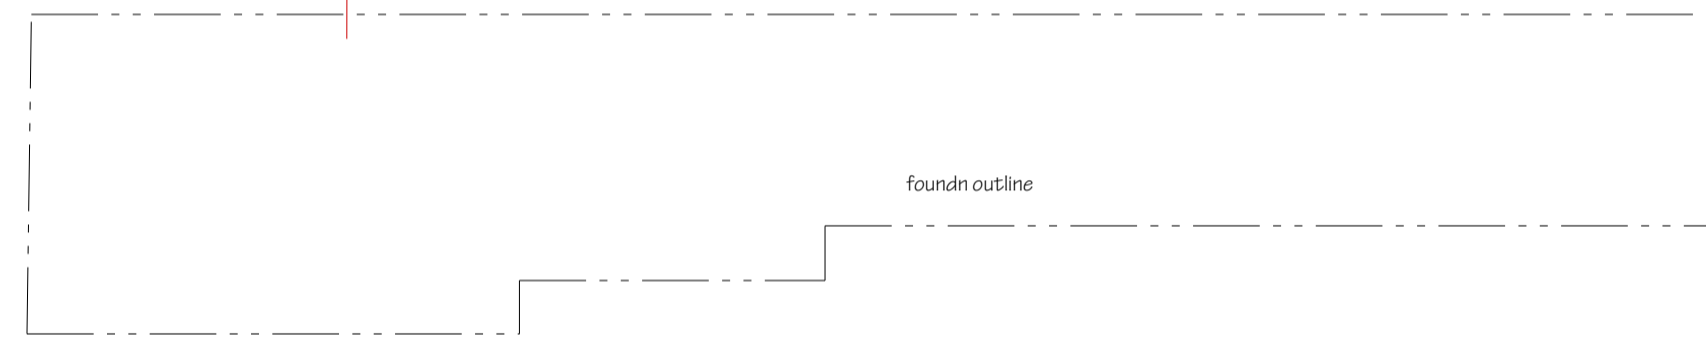

REAR ELEVATION

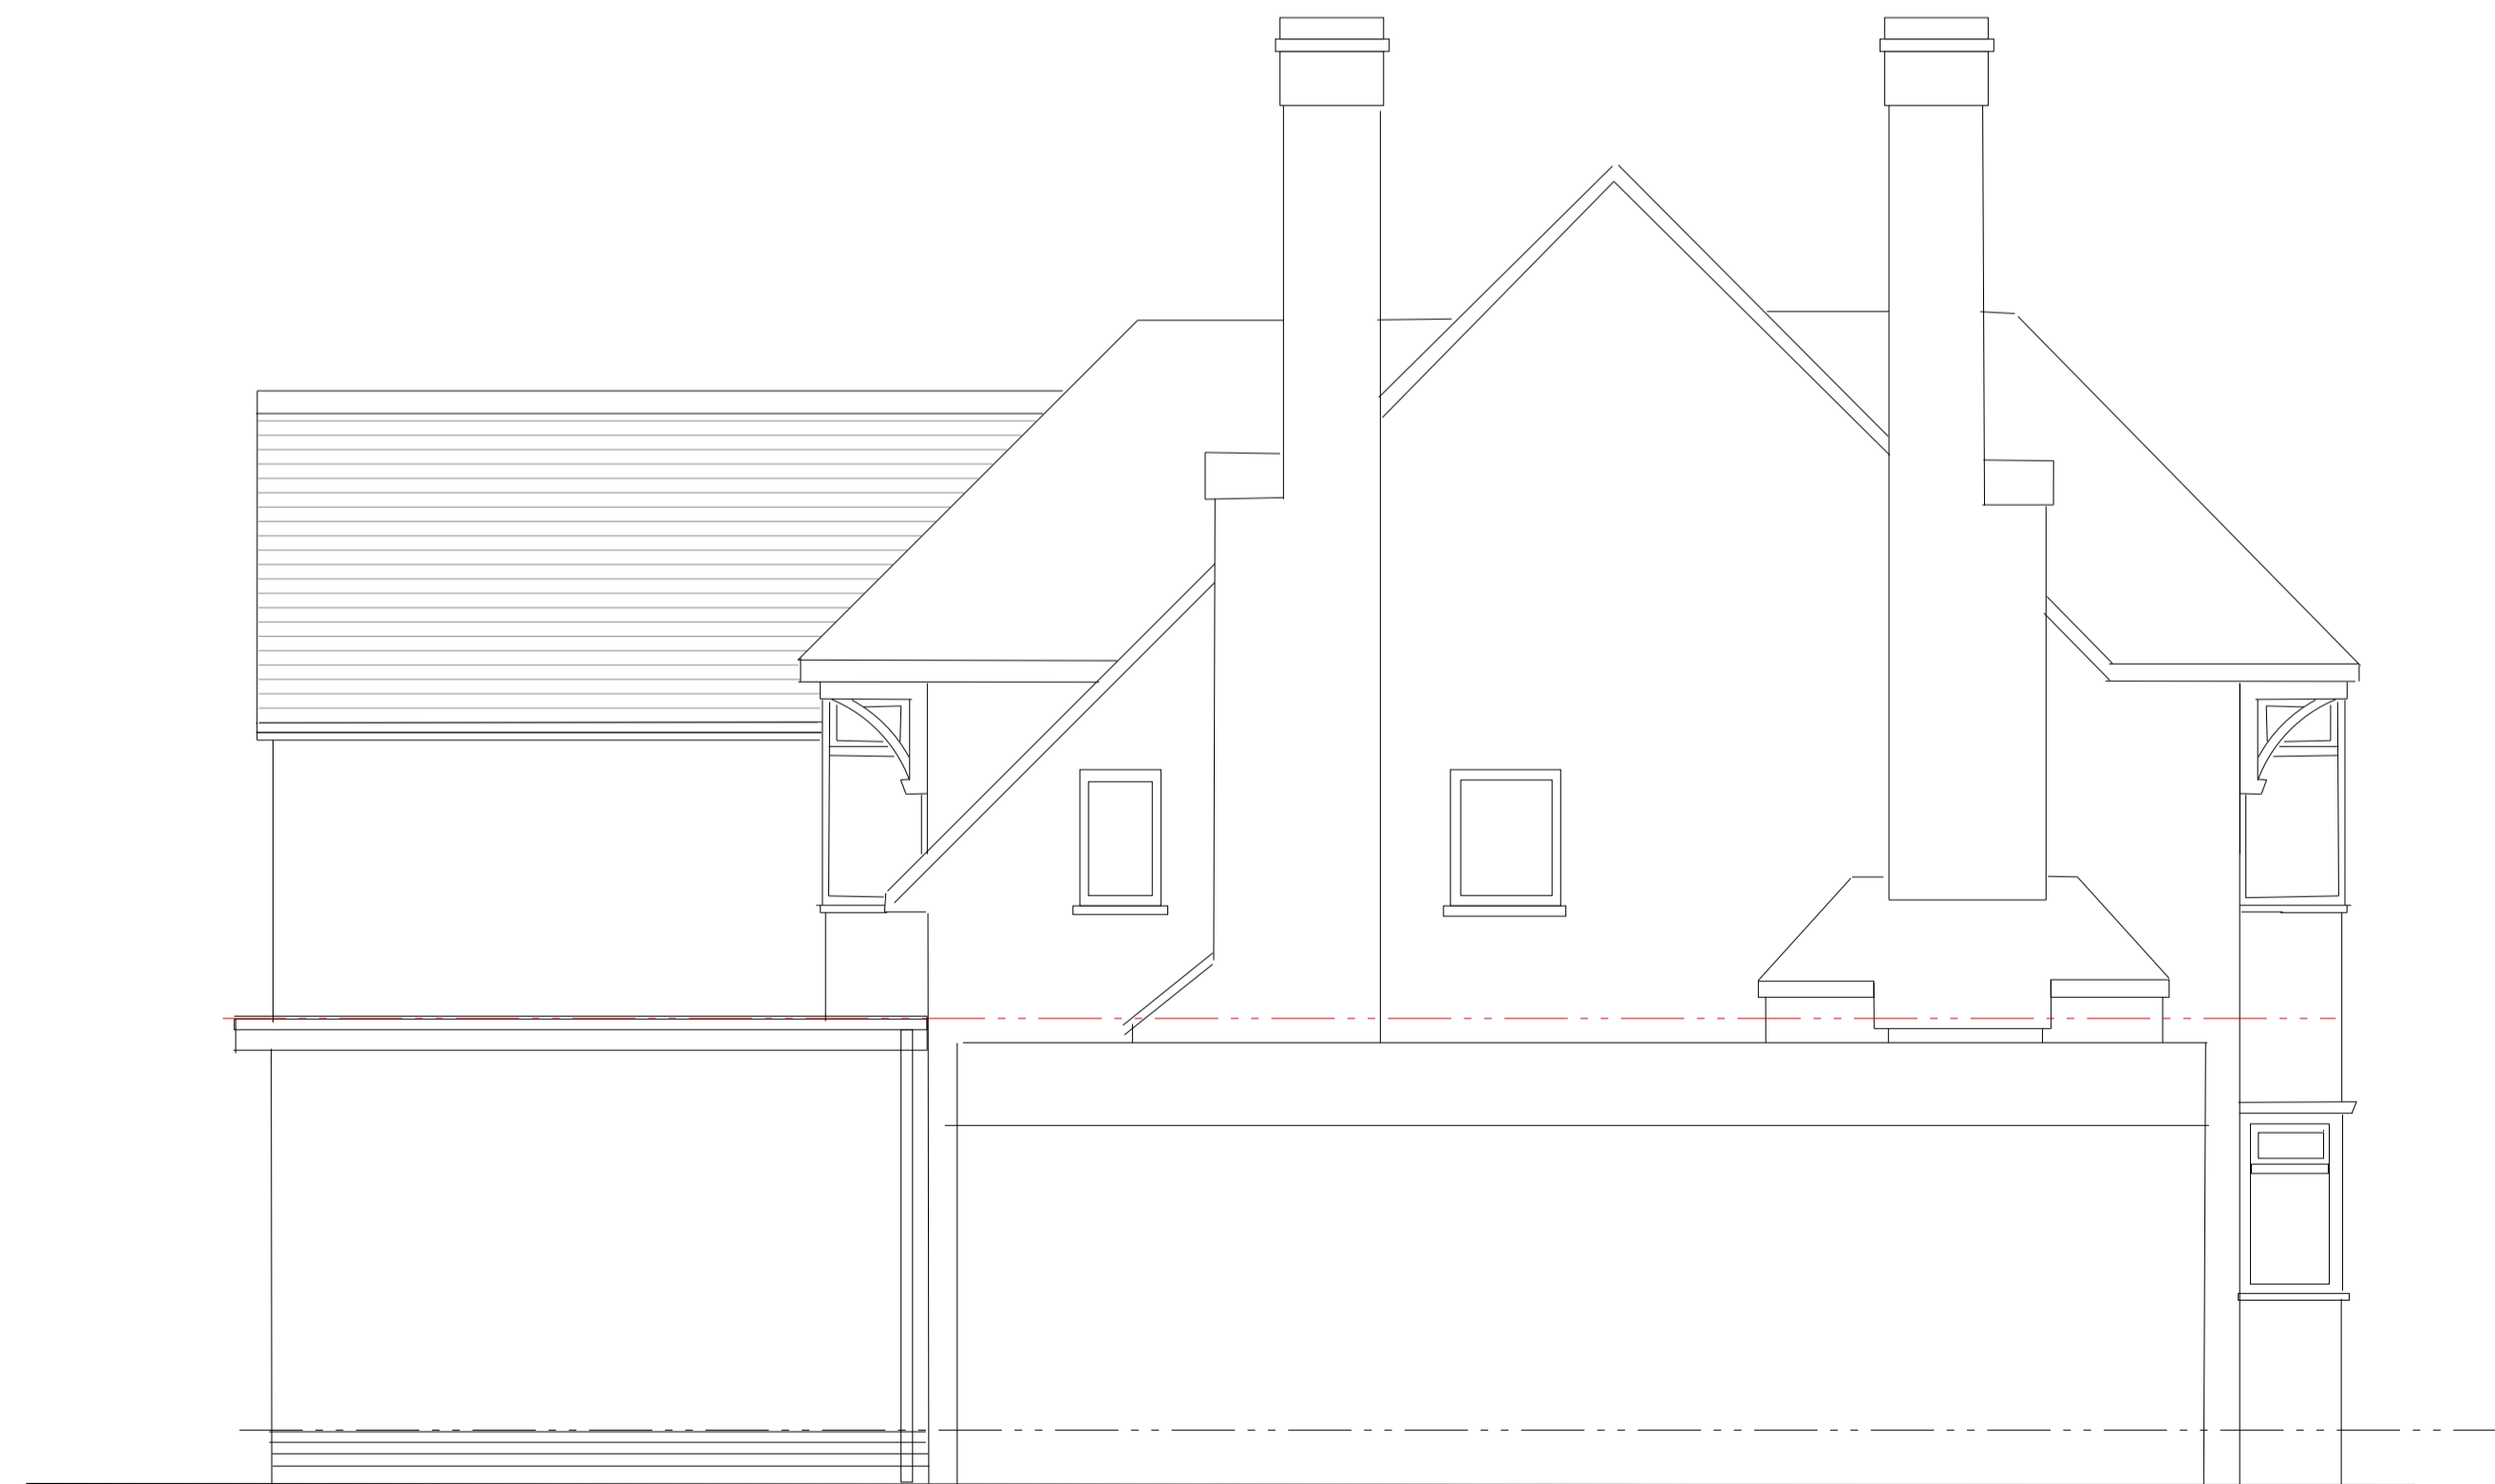

SIDE ELEVATION



SIDE ELEVATION



**BUILDING CONTROL  
APPROVED DRAWING**



THE HELLBERG HARRIS PARTNERSHIP Ltd.  
Chartered Architects and Planning Consultants  
35 Exminster Road  
Coventry  
CV3 5NY  
design @hellbergharris.co.uk

Client MR + MRS MILES  
Project EXTENSION  
4 SOUTHLEIGH AVE  
Dwg title ELEVATIONS

Scale 1/50 AT A1  
Date FEB 21  
Drawn AE  
Proj. No. 2020-231  
Rev.

Dwg. No. **BR05**