




PROPOSED SECOND FLOOR PLAN

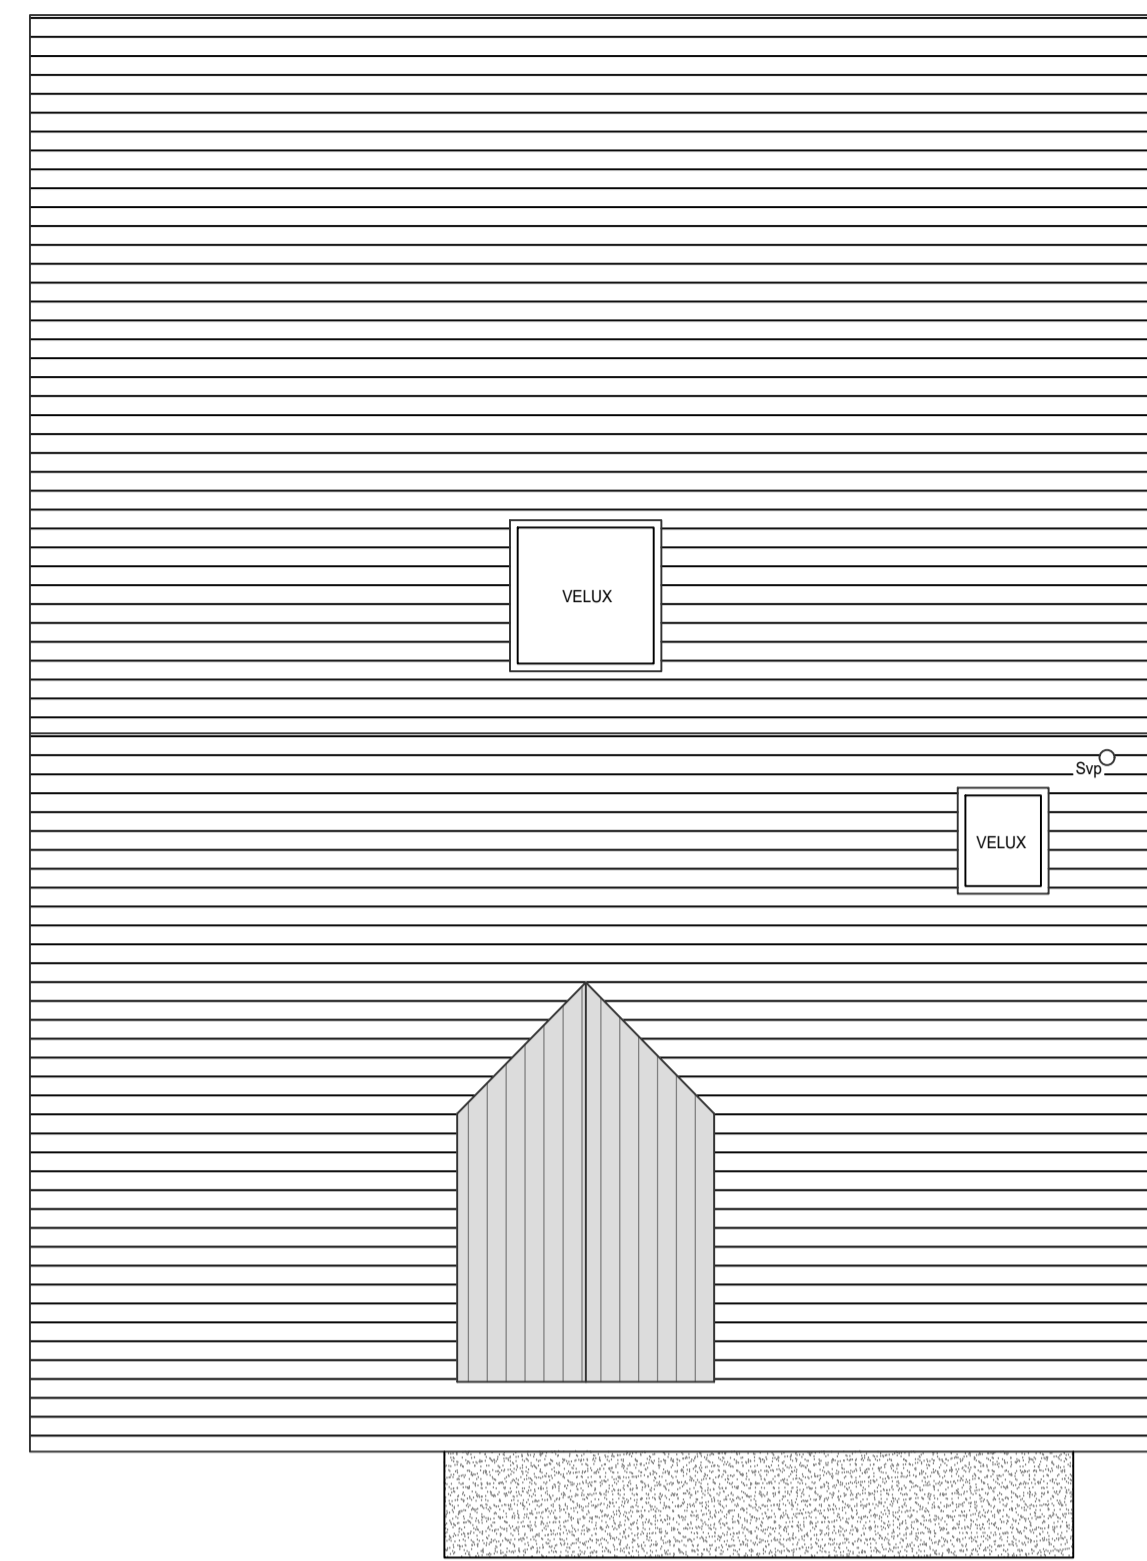


PROPOSED ROOF PLAN

 


PROPOSED GARAGE ROOF PLAN

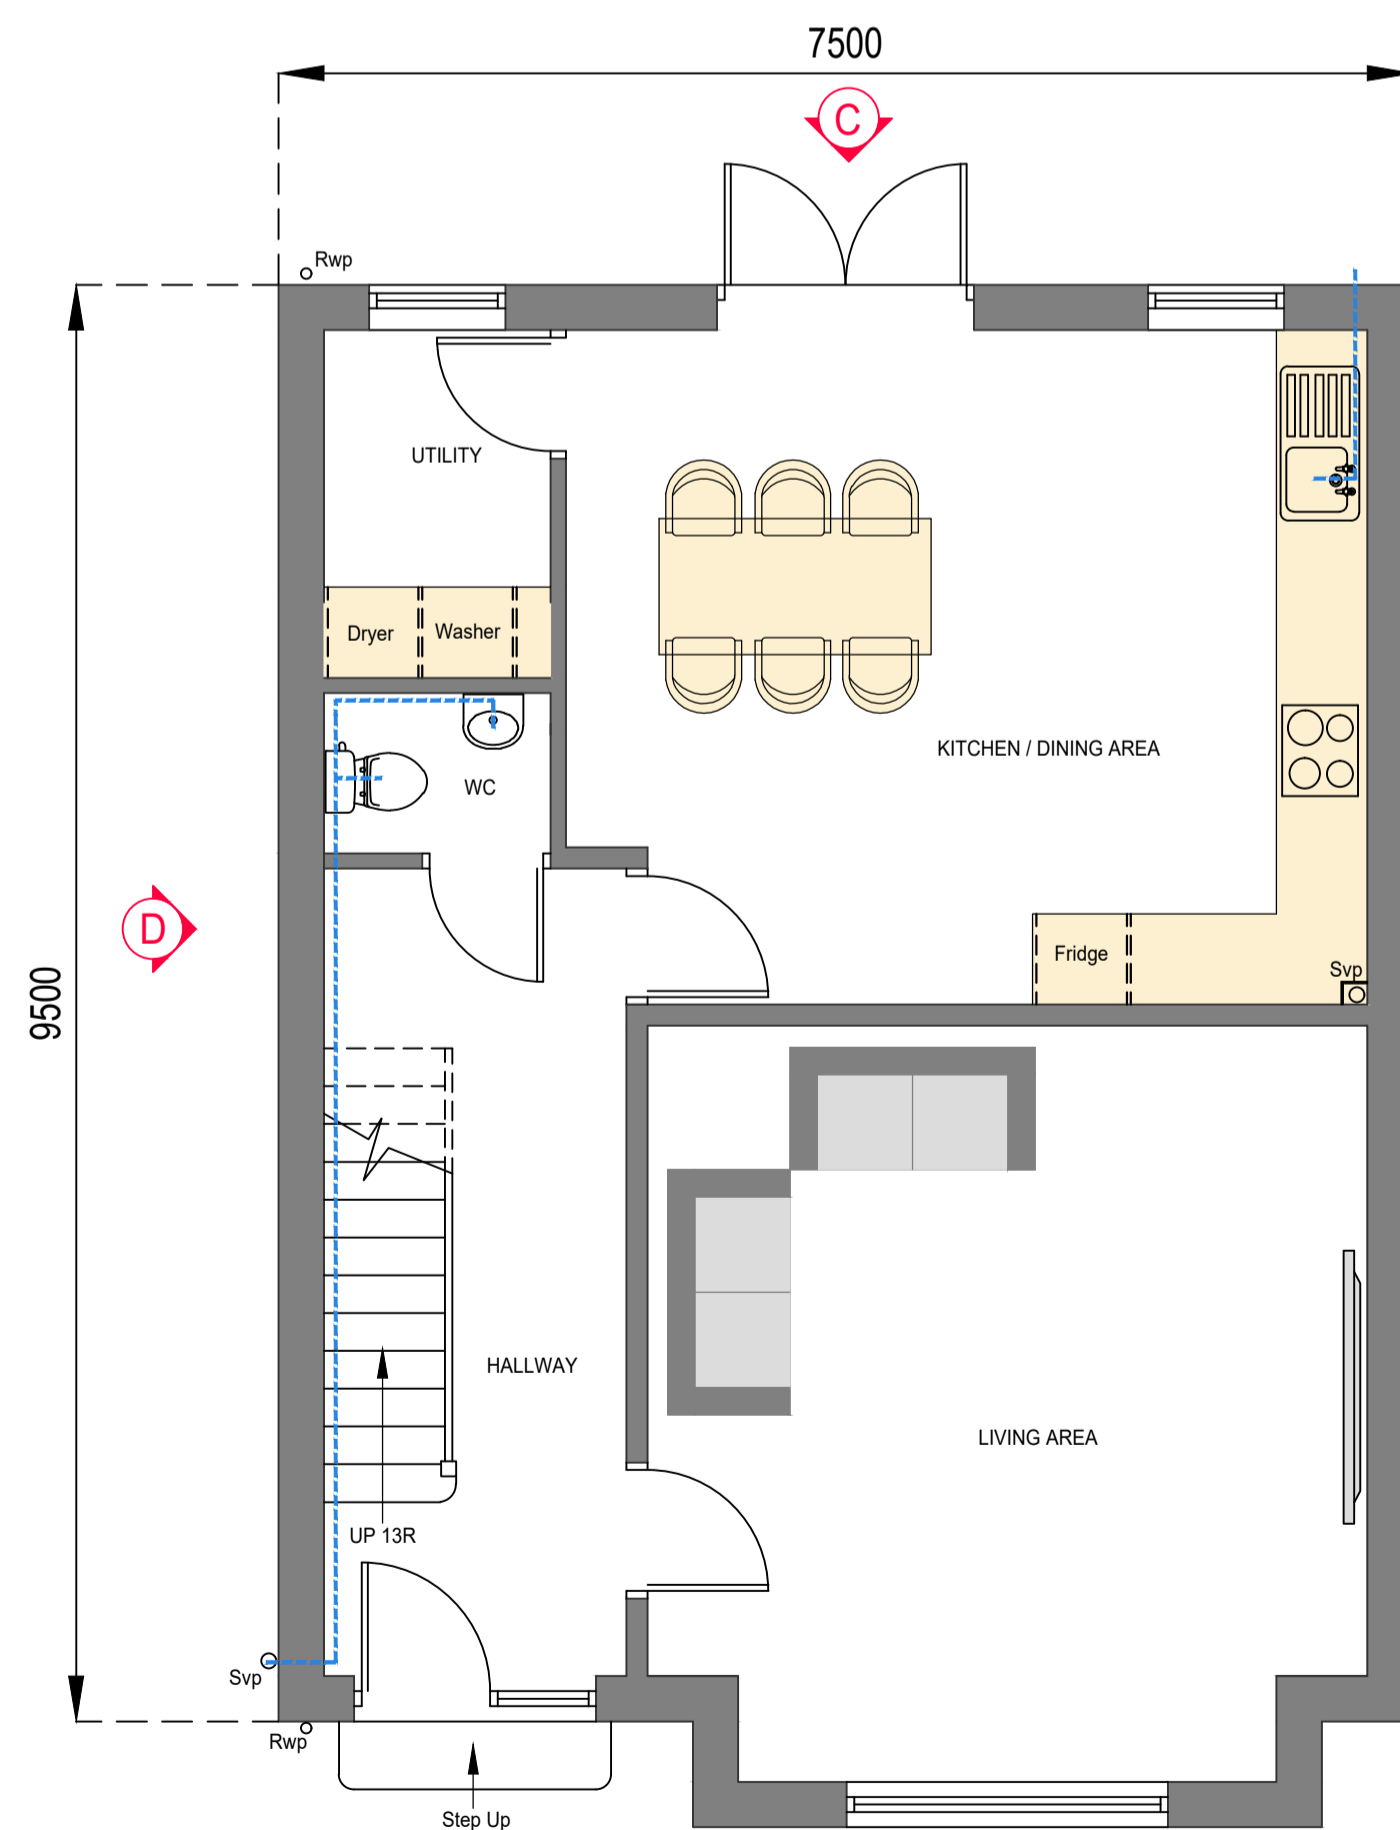

PROPOSED GROUND FLOOR PLAN

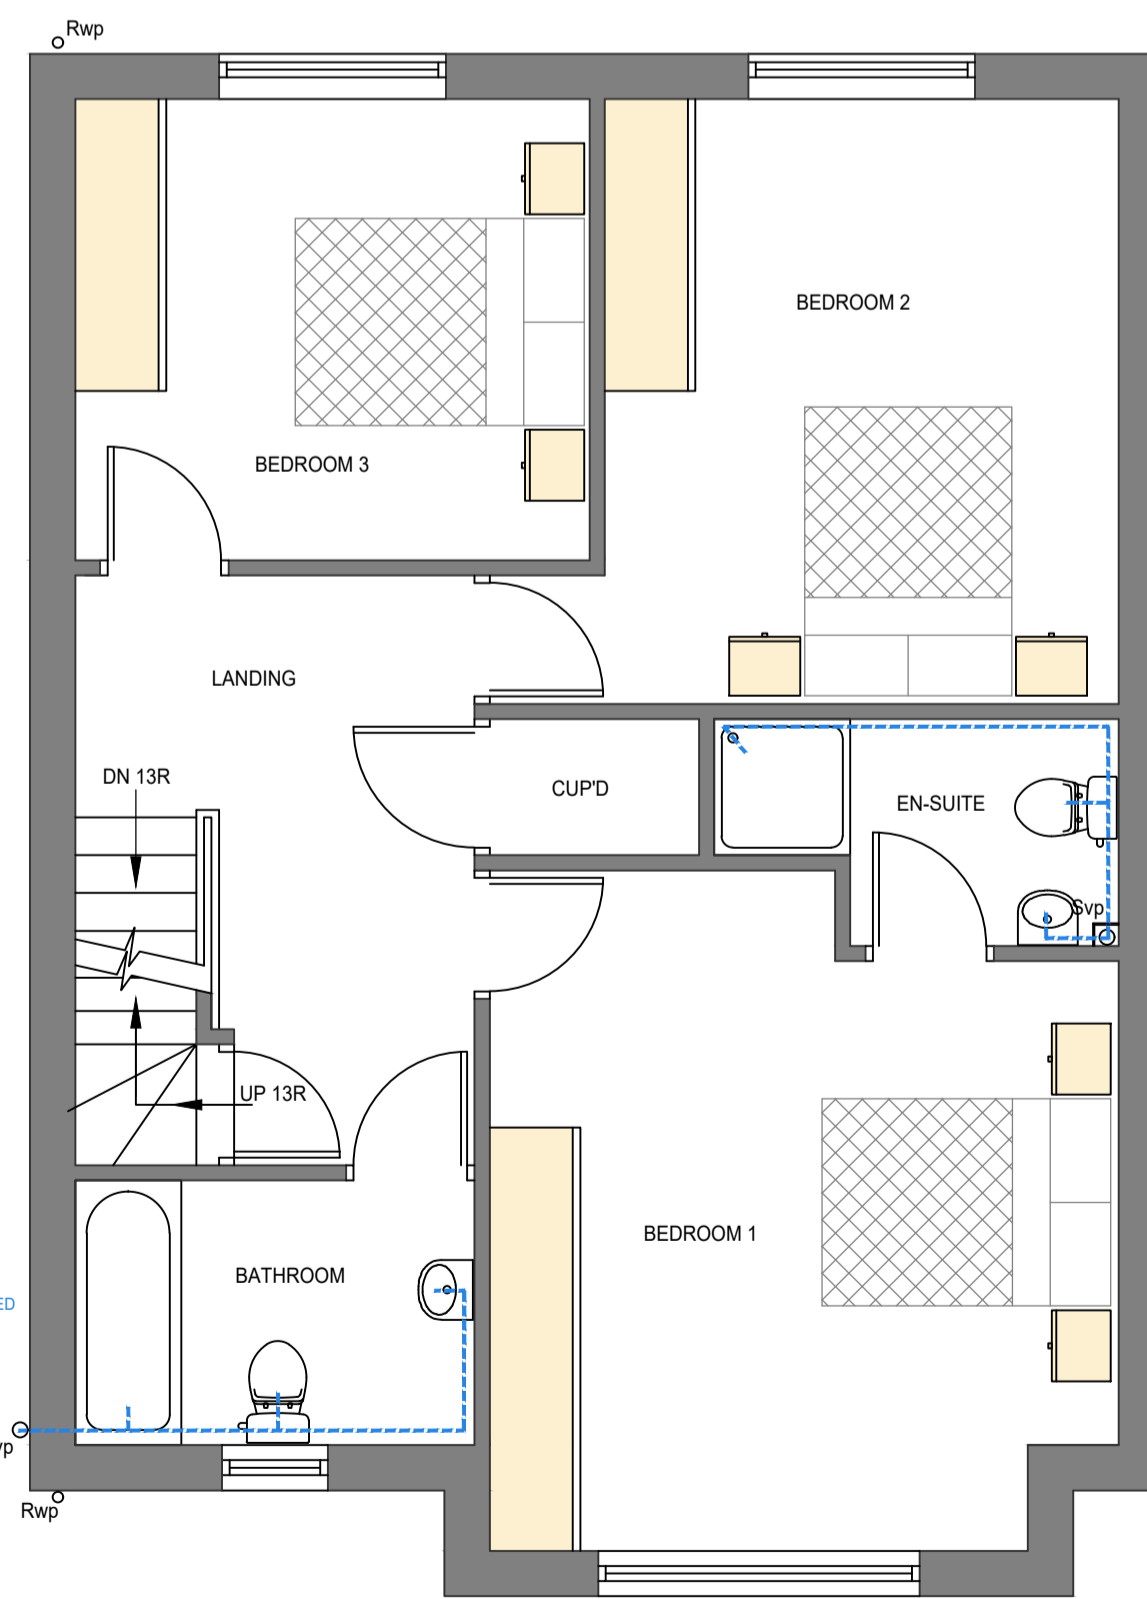

PROPOSED FIRST FLOOR PLAN

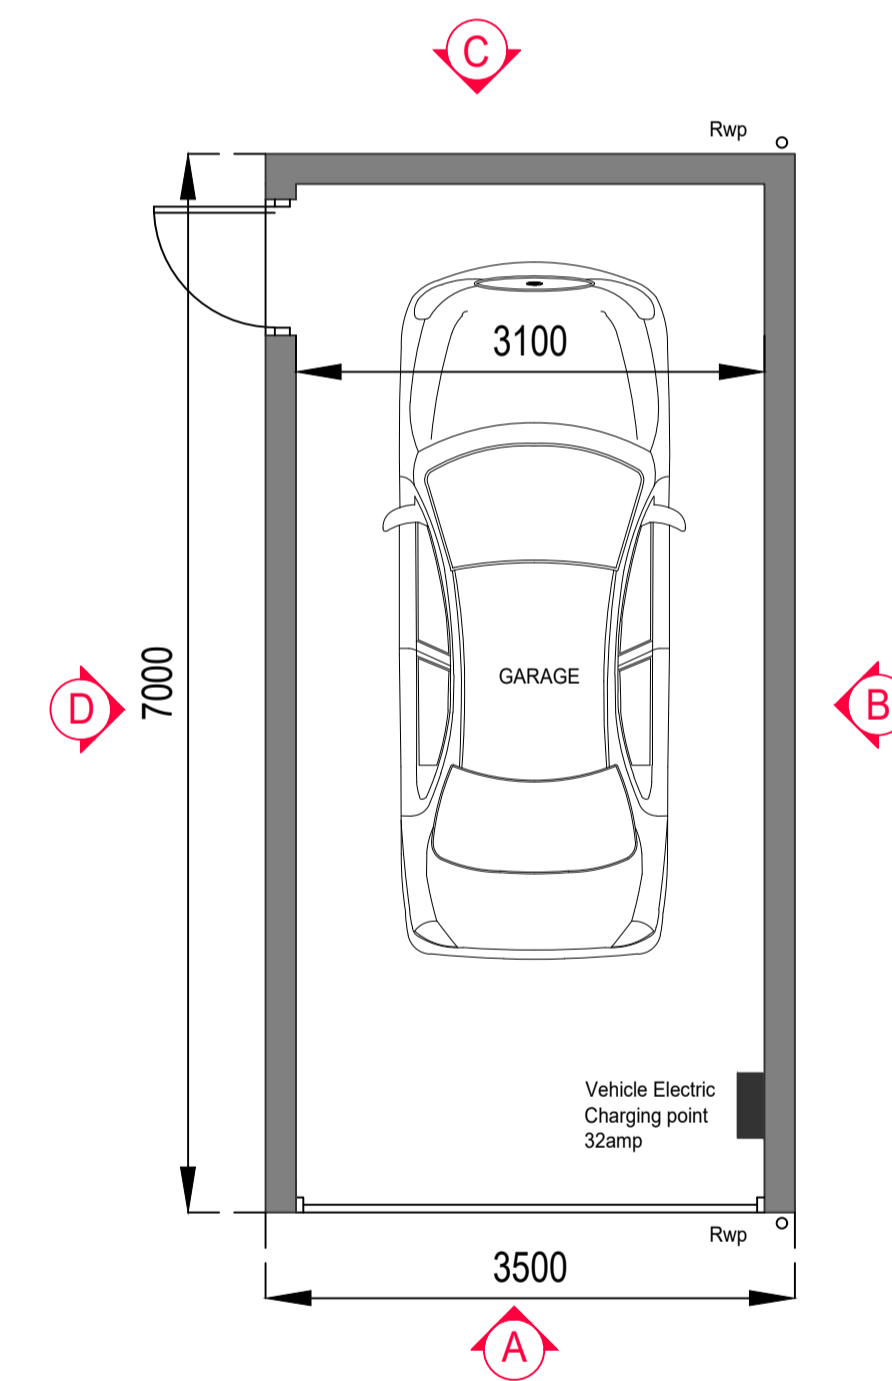

PROPOSED GARAGE FLOOR PLAN

PROPOSED GARAGE



SCALE

This drawing and its contents are the copyright of Evans Architectural Services and must not be used / amended or reproduced without prior consent.

This drawing is not a working drawing and is only for the purpose of:

- PLANNING

The main contractor is responsible for informing Evans Architectural Services of discrepancies between this drawing and any other related documents.

Only dimensions noted on this drawing to be used, any other dimensions should be clarified between the contractor and Evans Architectural Services.

All boundaries to be checked by the contractor prior to work commencing.

Revisions	Date	Technician
A - GARAGE SIZE INCREASED IN LINE WITH HIGHWAYS COMMENTS	11-03-24	M.V.E

DO NOT SCALE OFF THIS DRAWING

Address
 LAND TO REAR 55 / 57 TYERSAL ROAD
 BRADFORD
 WEST YORKSHIRE
 BD4 8ES

PROPOSED HOUSE & GARAGE PLANS

Melissa Evans ACJAT
 BSc (HONS) Architectural Technology
 07989174907
 melissevans@evansarchitecturalservices.co.uk

SCALE	A1 @ 1:50
DATE	OCTOBER 2023
DRAWN BY	M.EVANS
DRAWING NO	1065A - 02A