


Right side elevation




7 Front Elevation 8

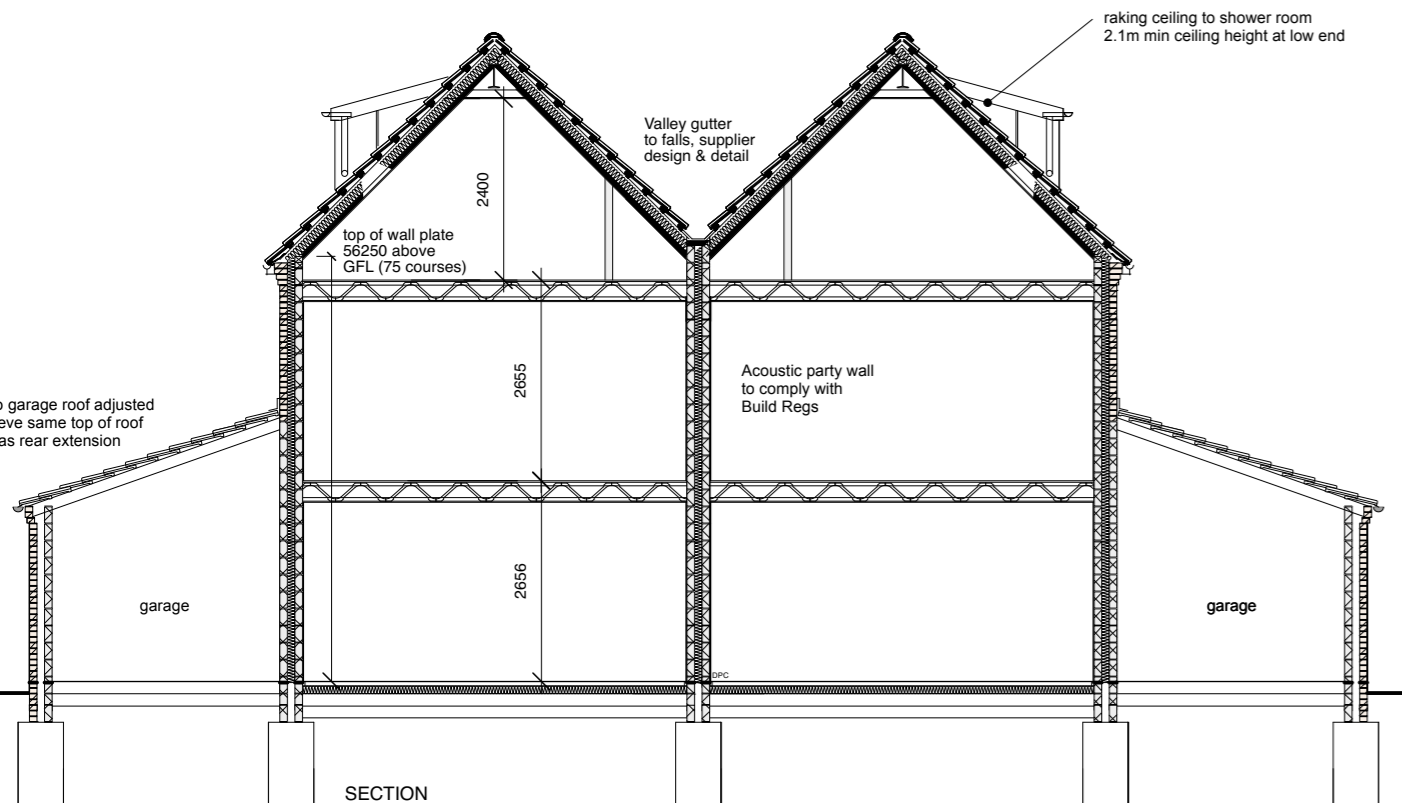


SECTION




Rear elevation

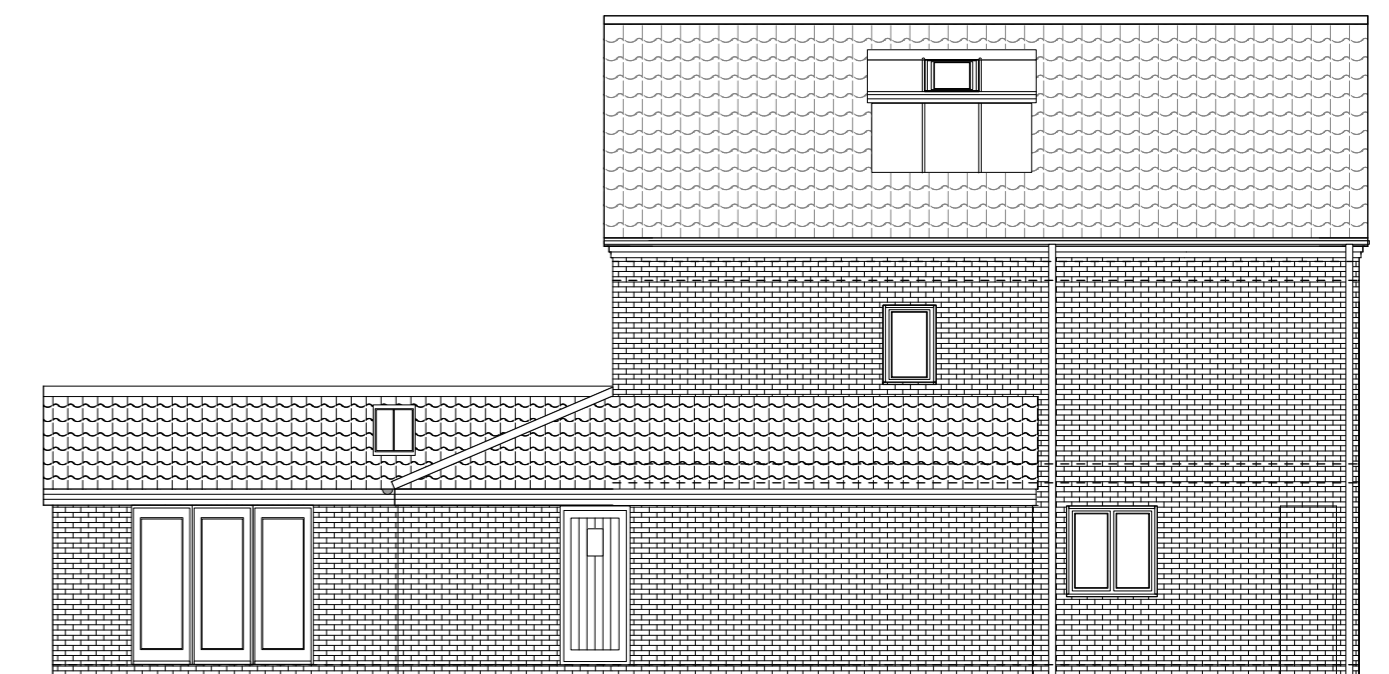

Left side elevation

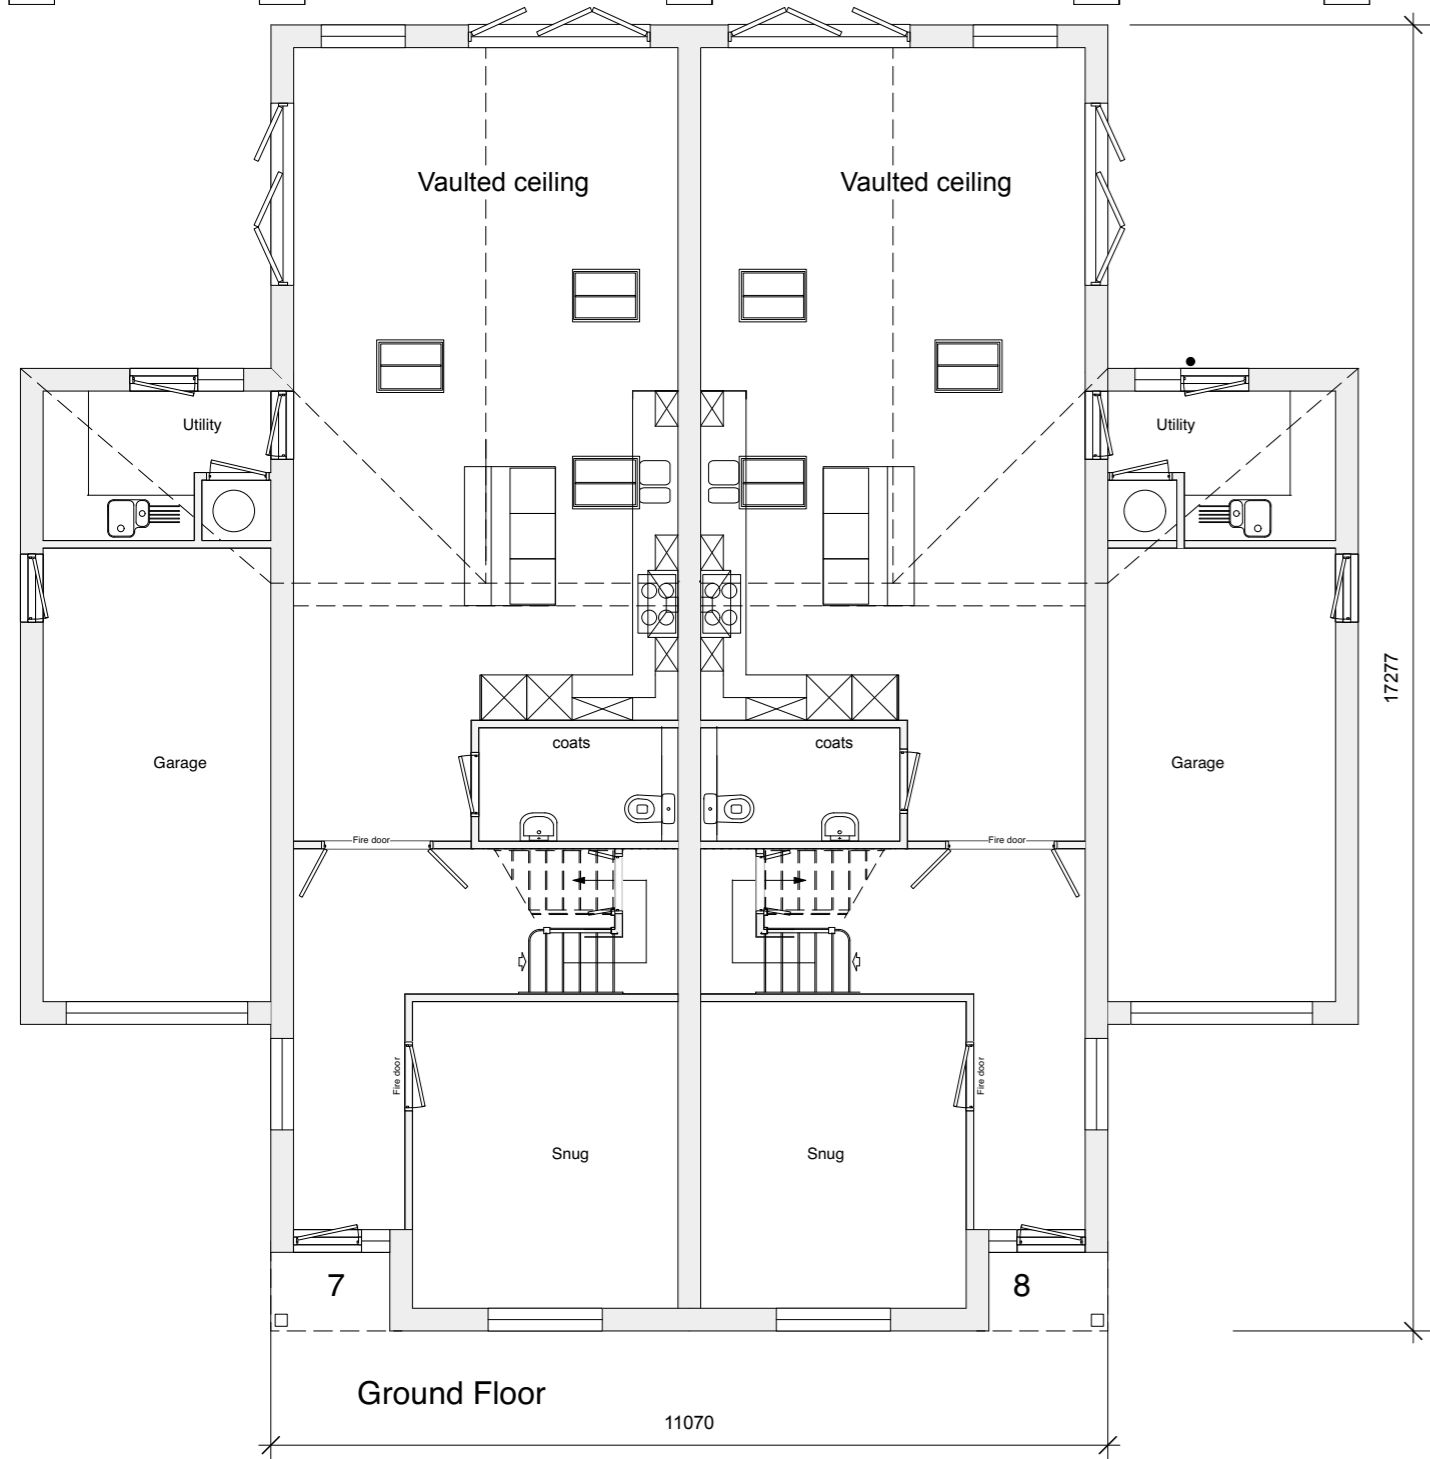

Ground Floor

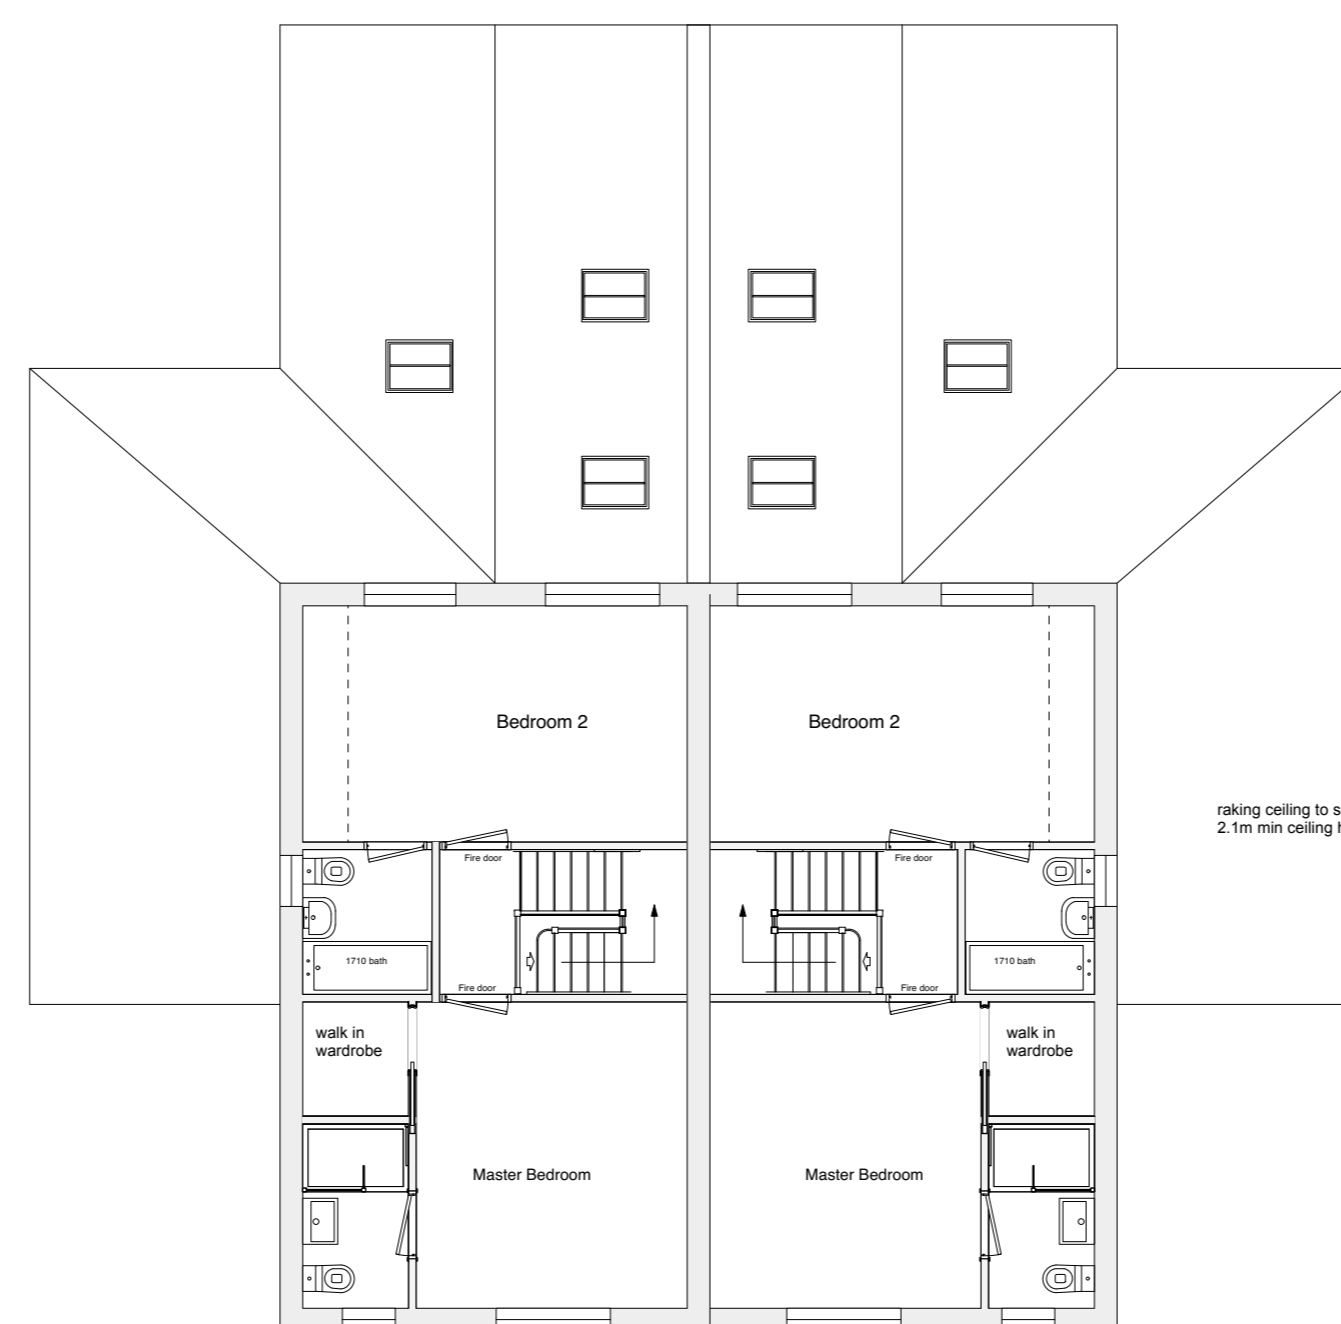

First Floor



Second Floor

Rev - 2 March 2023 - Floor plan revisions  
 Rev - 18 Nov 2022 - Garage roof amended to pitched  
 Rev - 23 Sept 2022 - Section added

**Project**  
 Shirley Croft  
 Harrowby Road, Grantham

**Drawing Title**  
 PLOTS 7 and 8  
 Scale 1=100  
 A2 paper size Date 2 March 2023

**ARCHITECTURE**  
 DESIGN & PLANNING  
 Nick Bacon, BA, B Arch

Darker Nook Farm, Colston Lane  
 Harby, Leicestershire, LE14 4BE  
 T: 0795 782 5052  
 e: nick@nickbacondesign.co.uk