




1:200 Street Scene

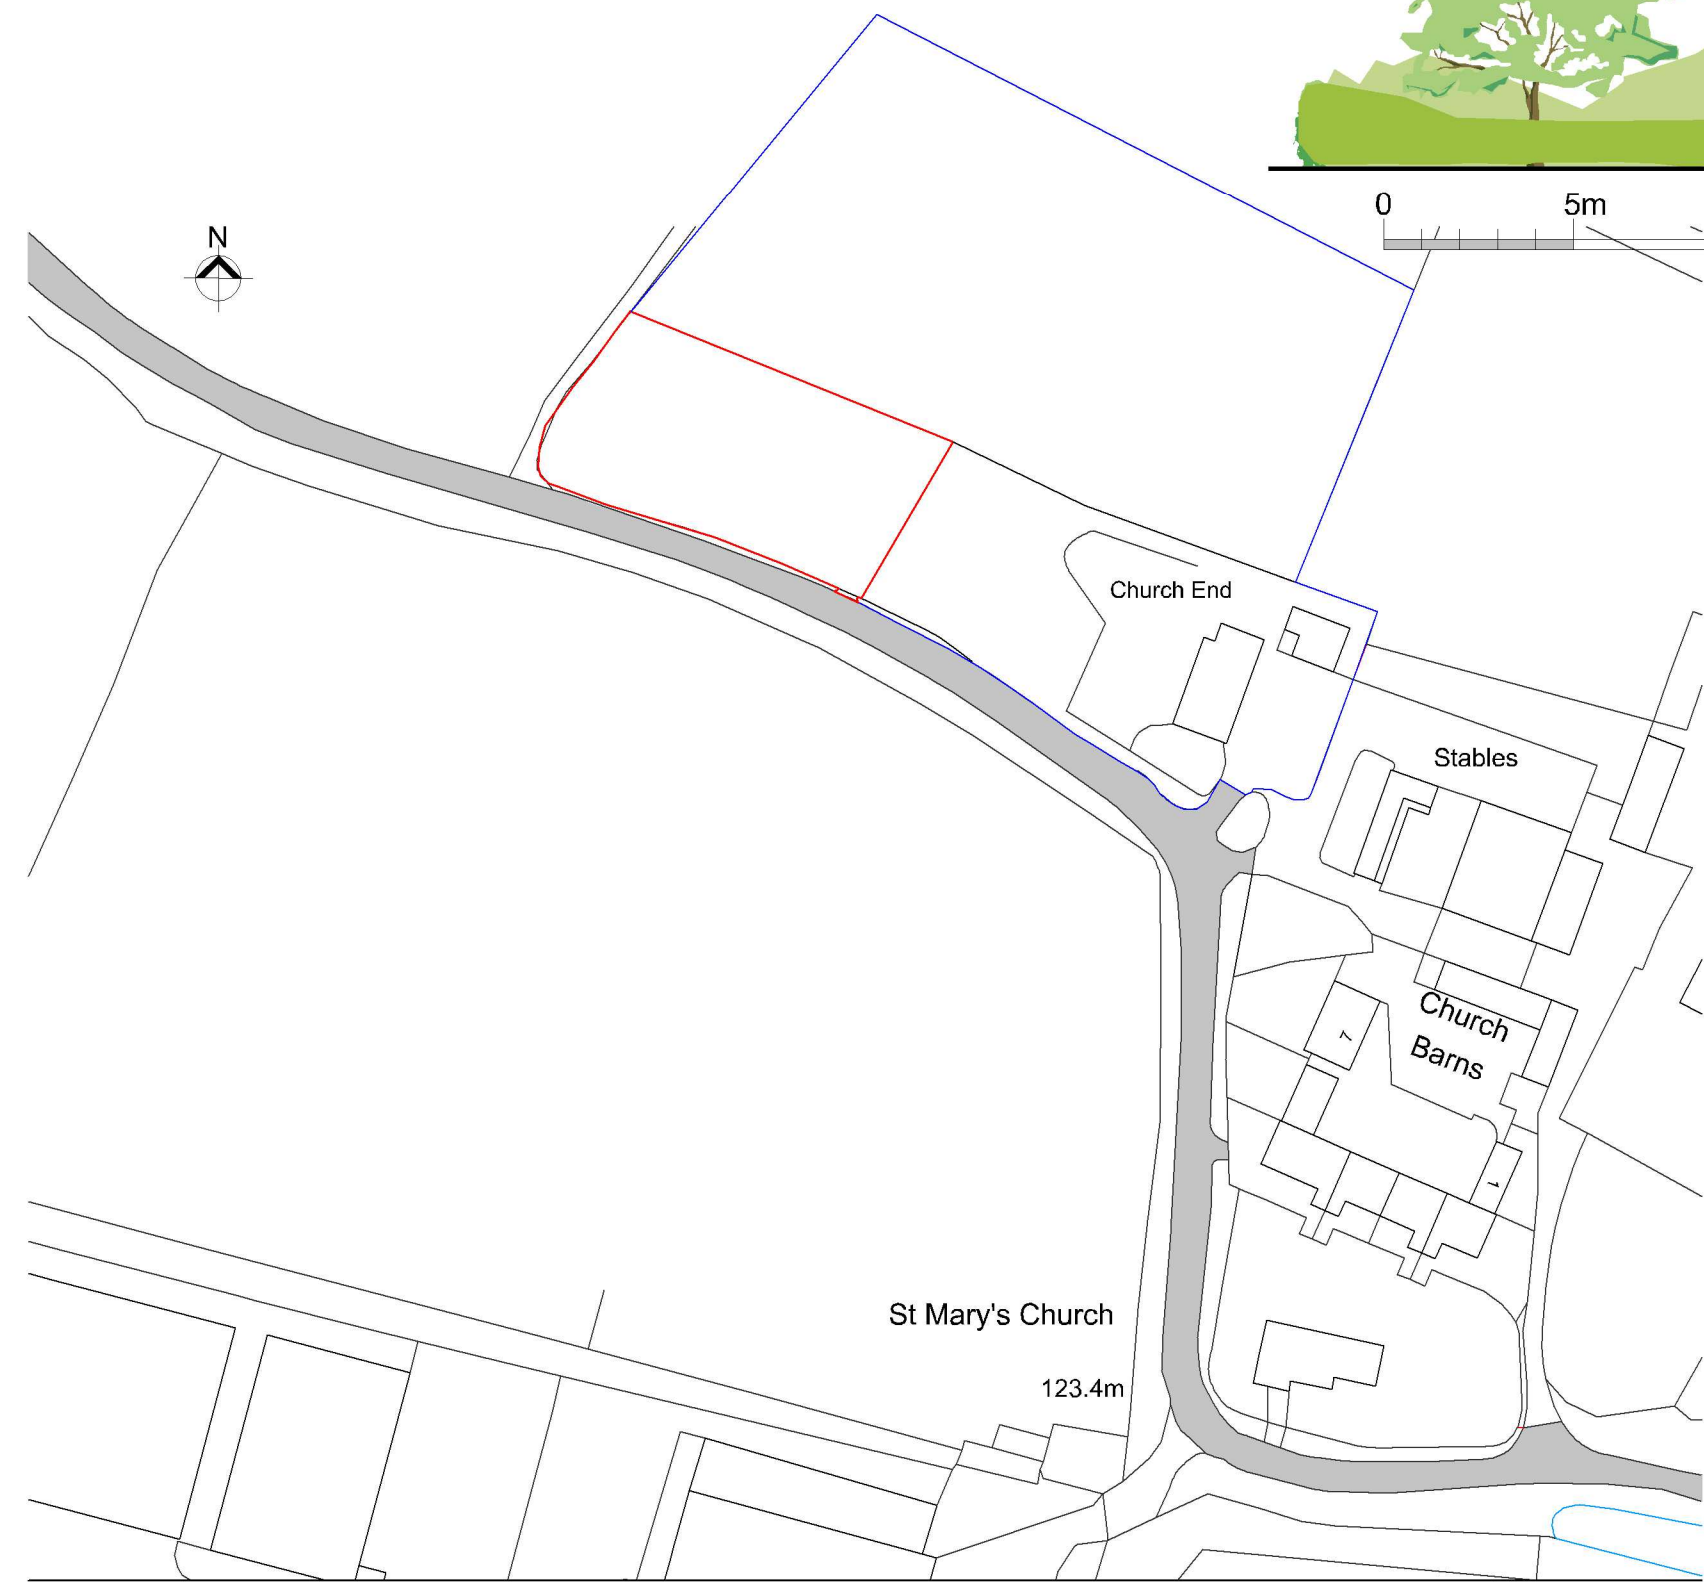


1:1250 Location Plan




1:100 Front Elevation




1:100 Rear Elevation

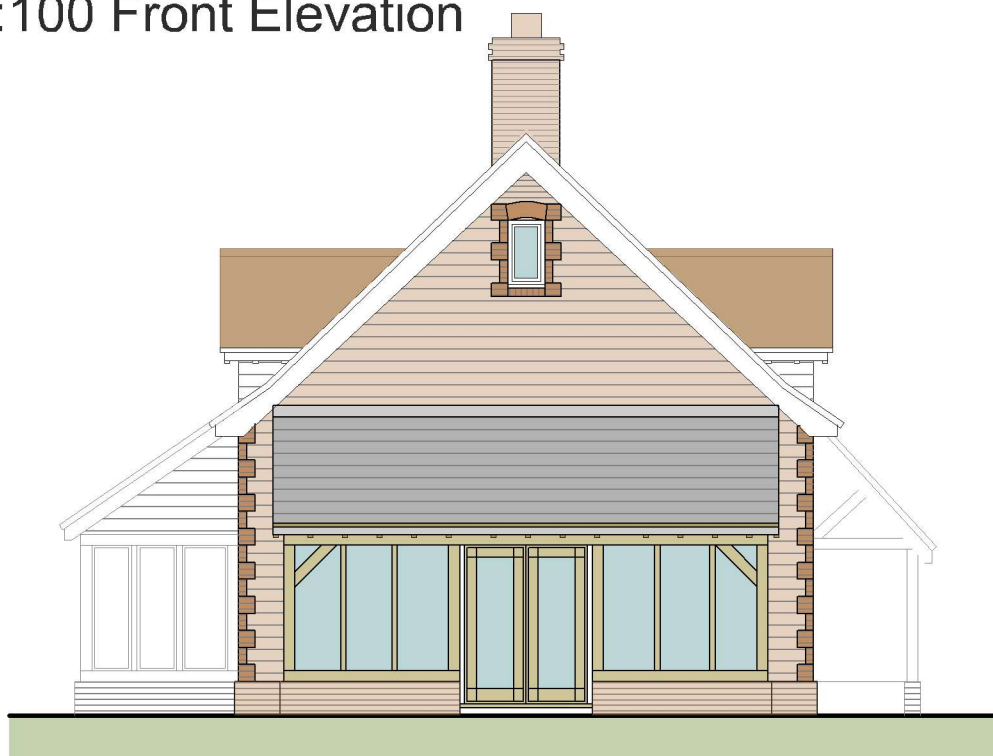


1:100 Flank Elevation

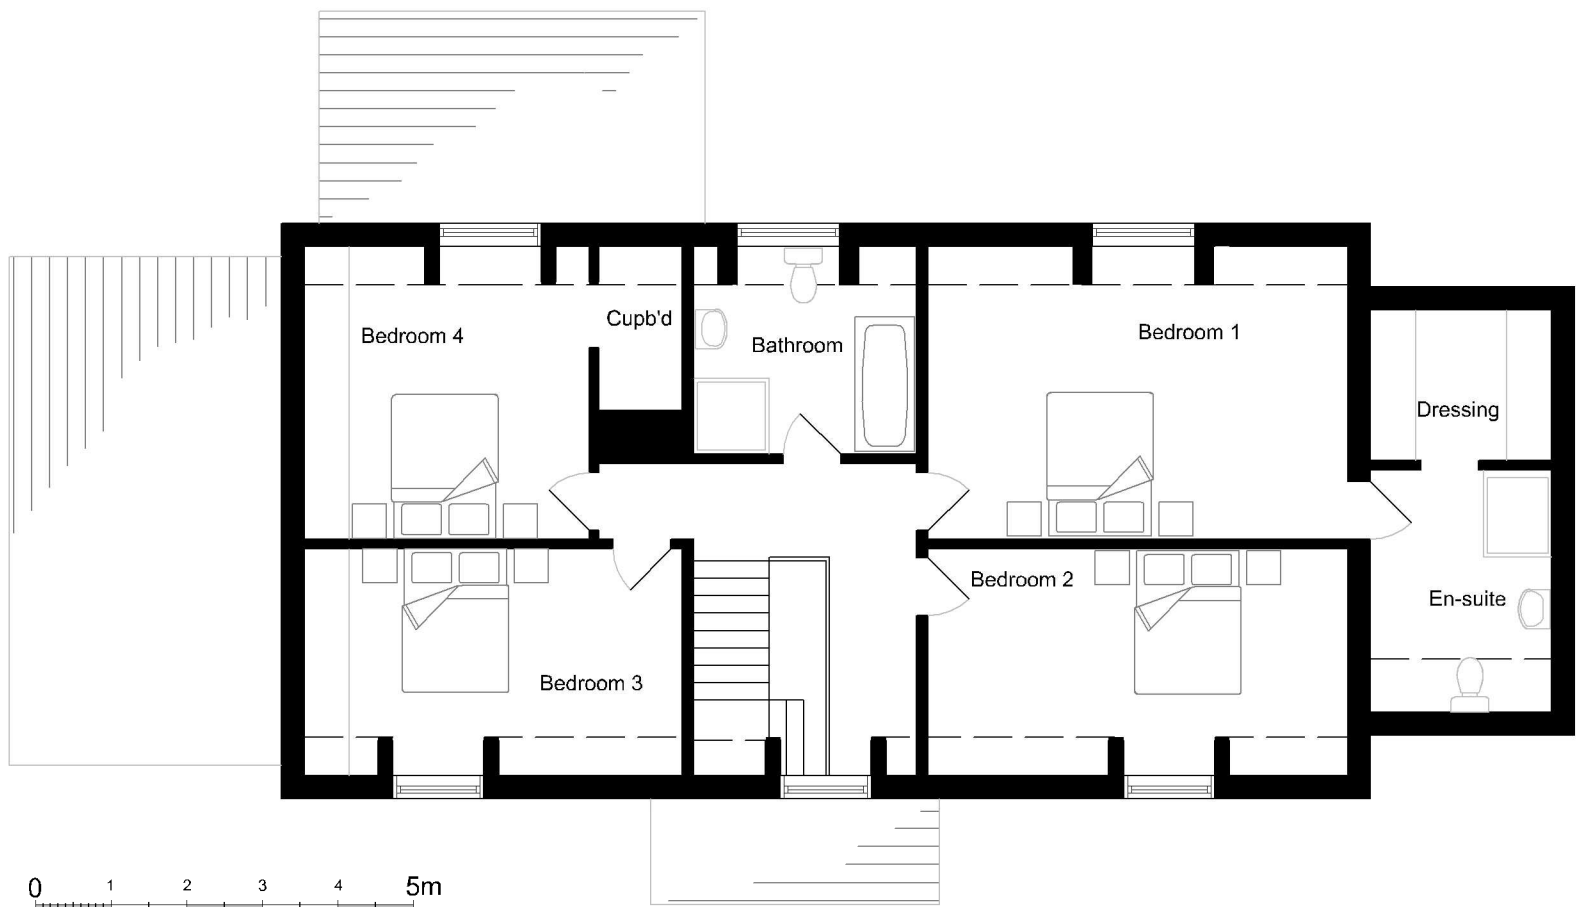


1:100 First Floor Plan

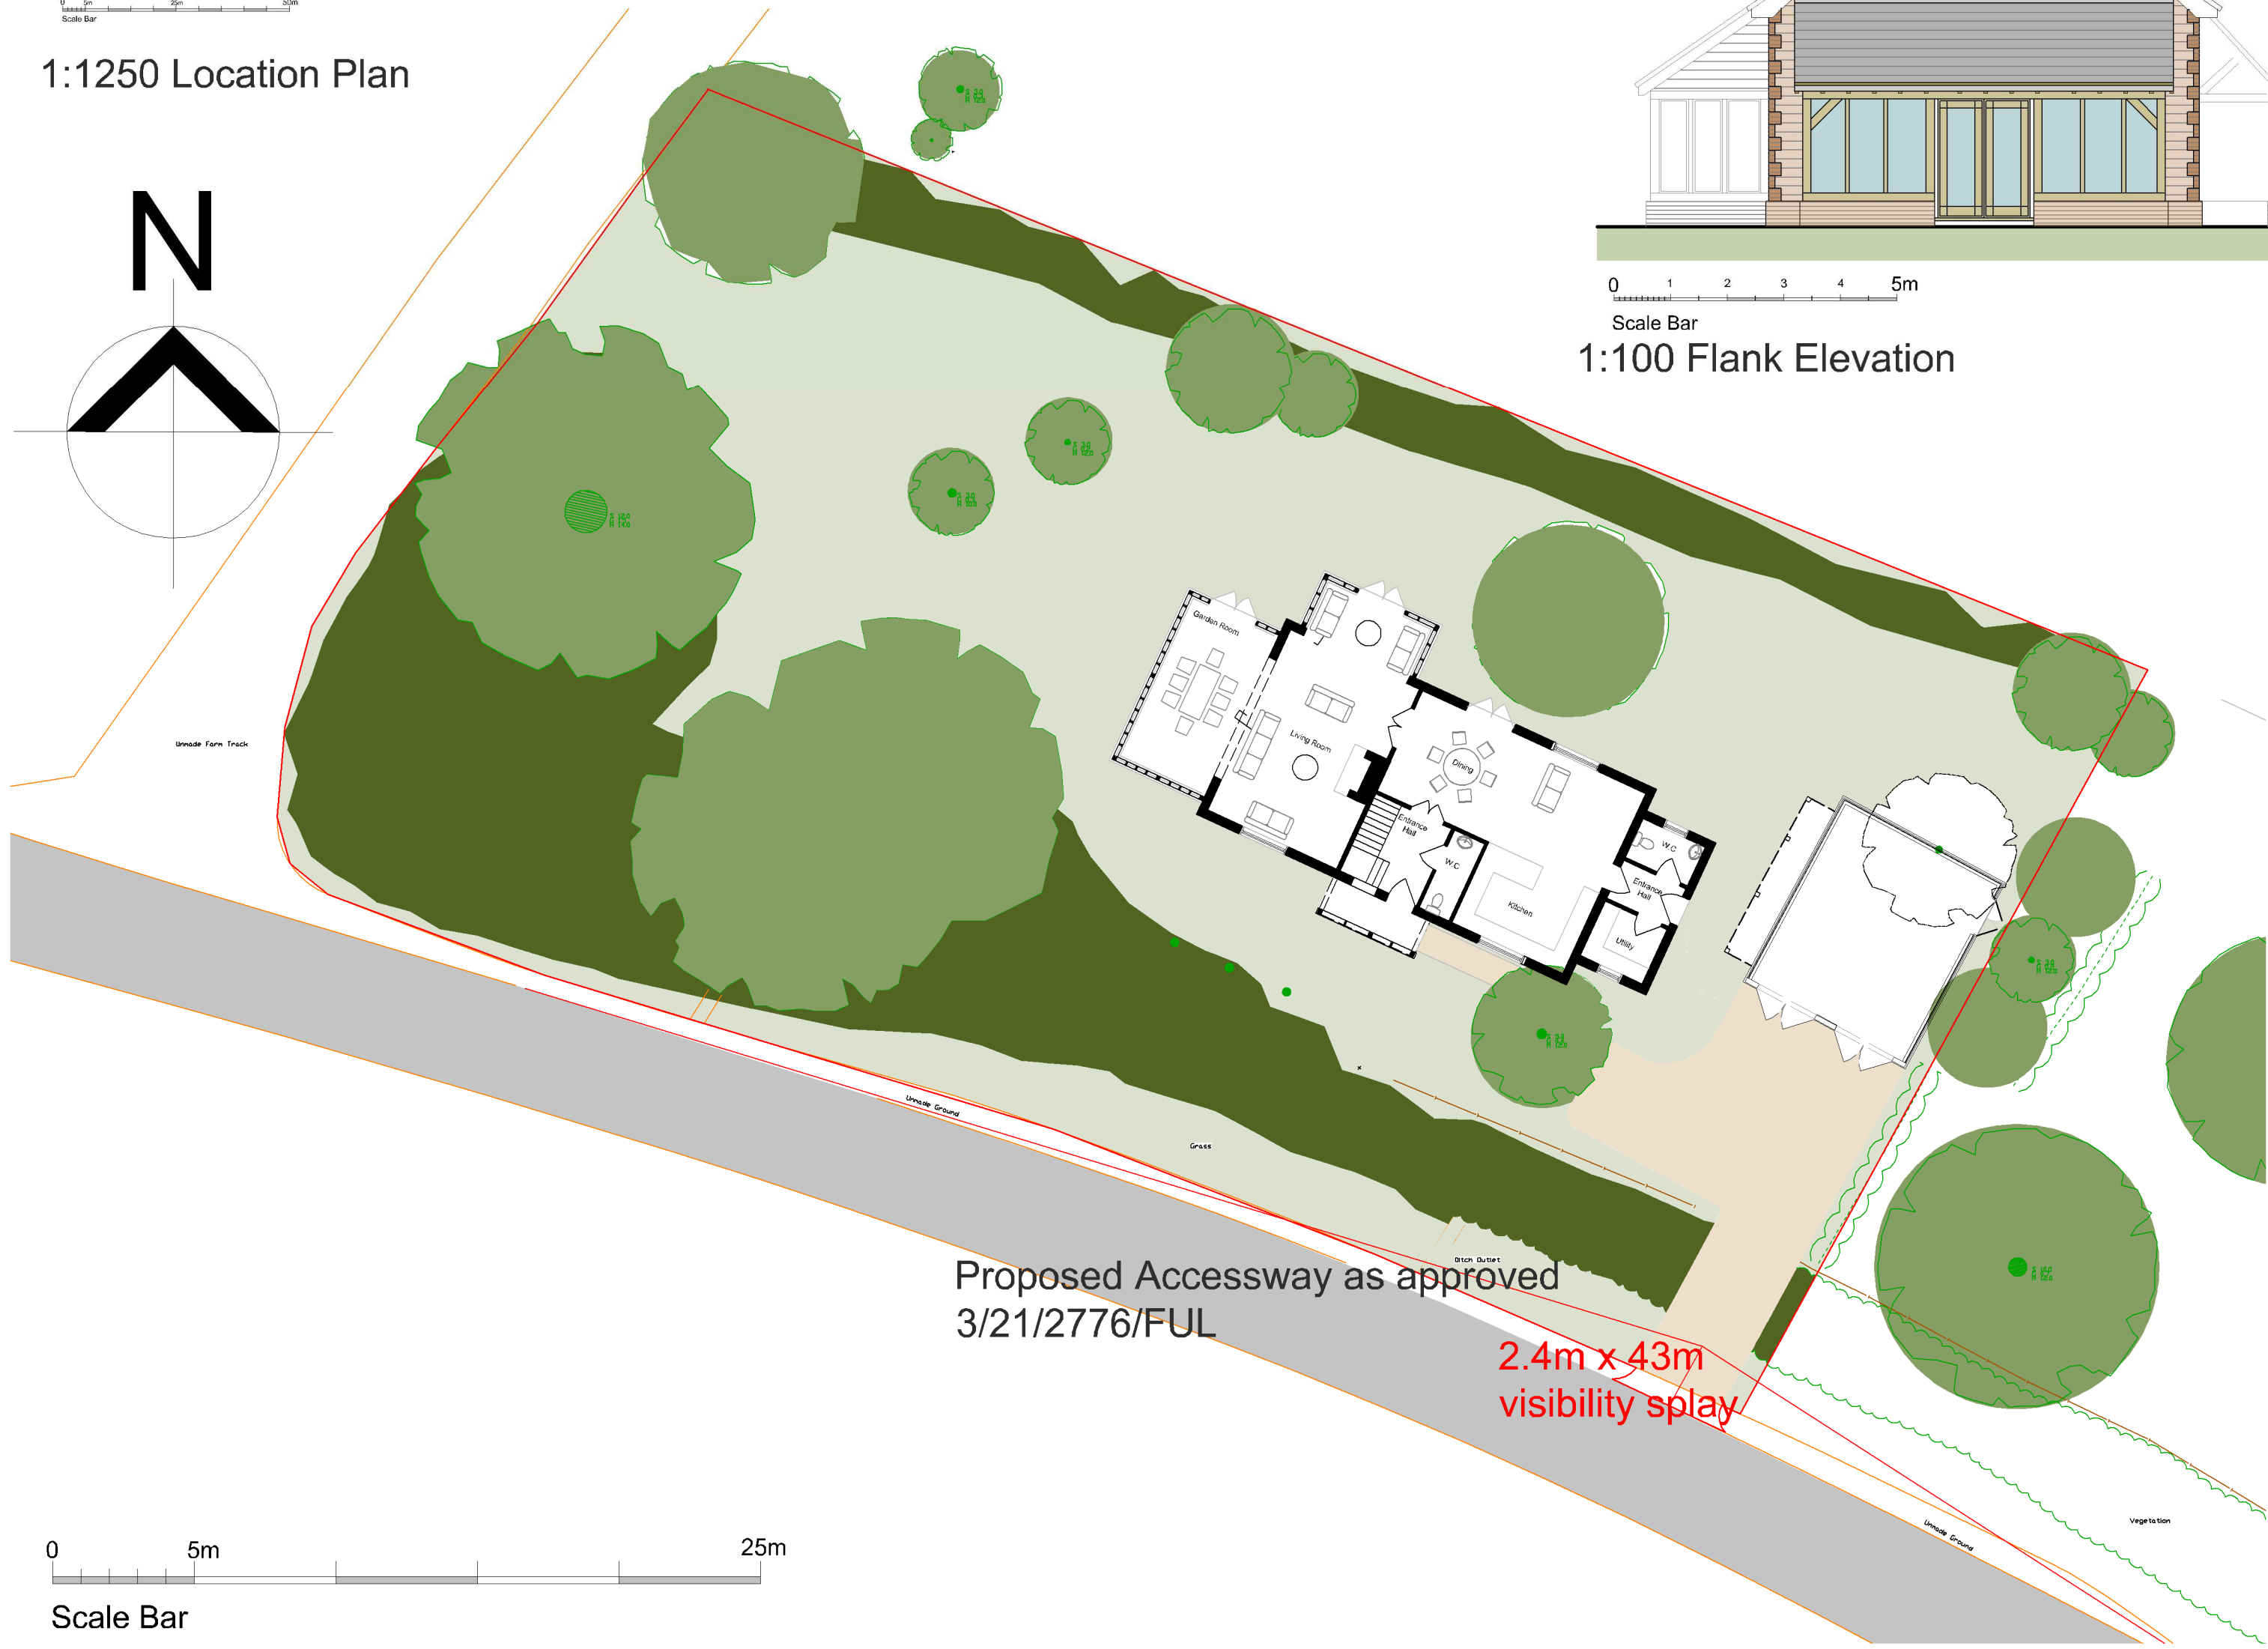


1:200 Site Plan

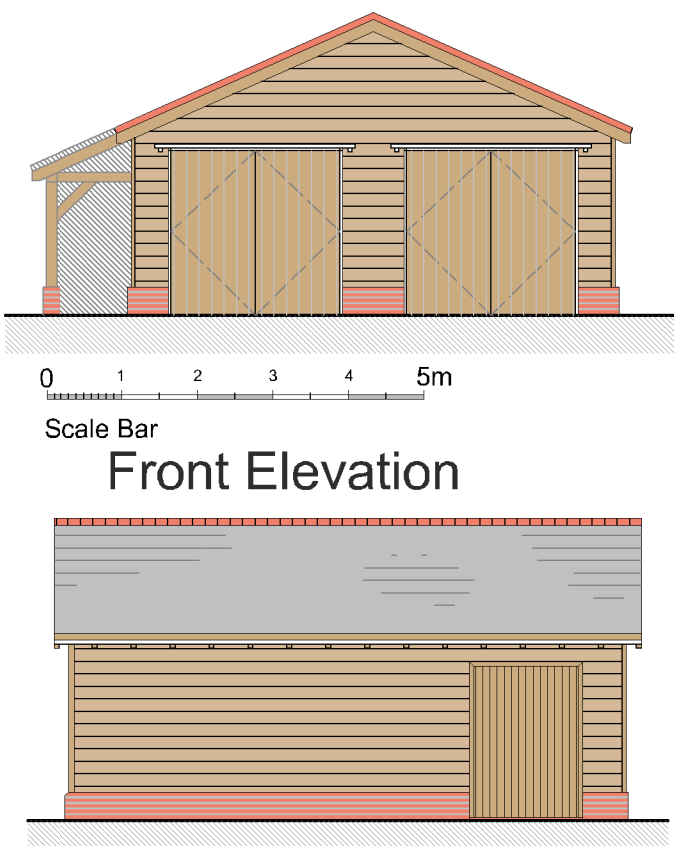


1:100 Garage Elevations

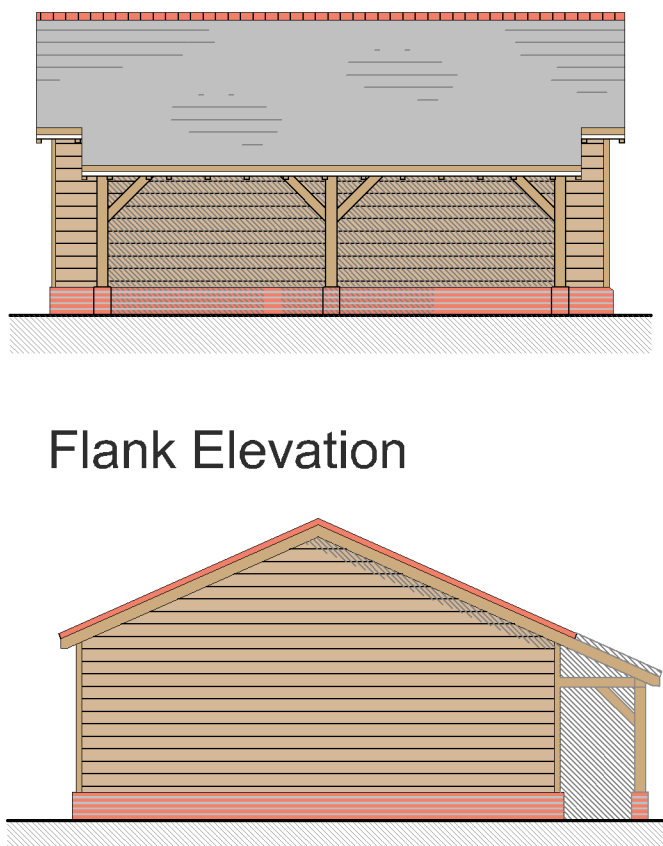

1:100 Garage Elevations

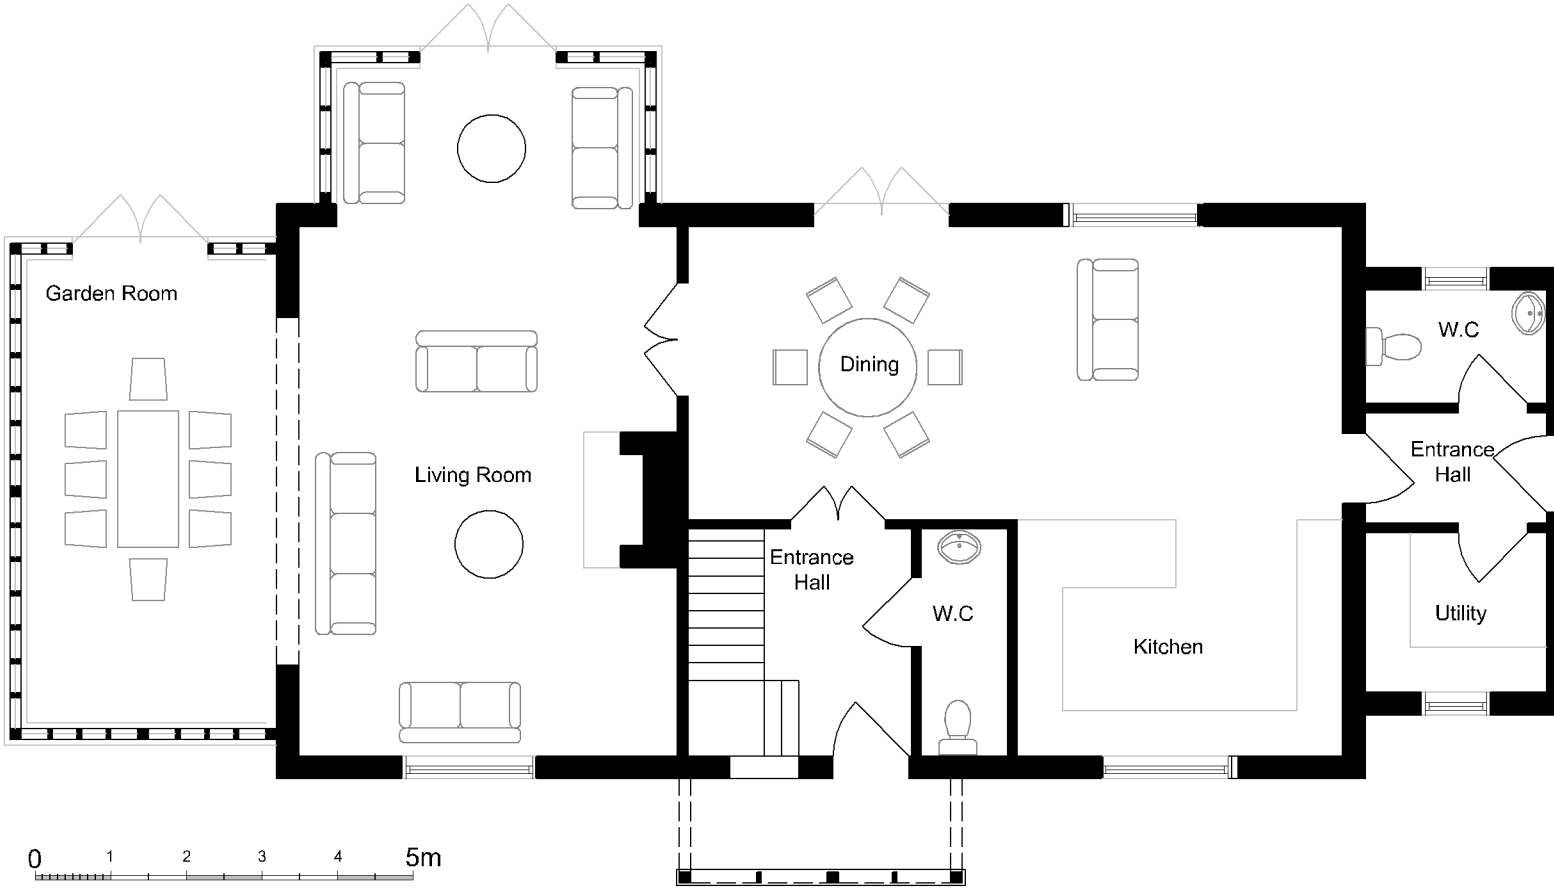

1:100 Ground Floor Plan

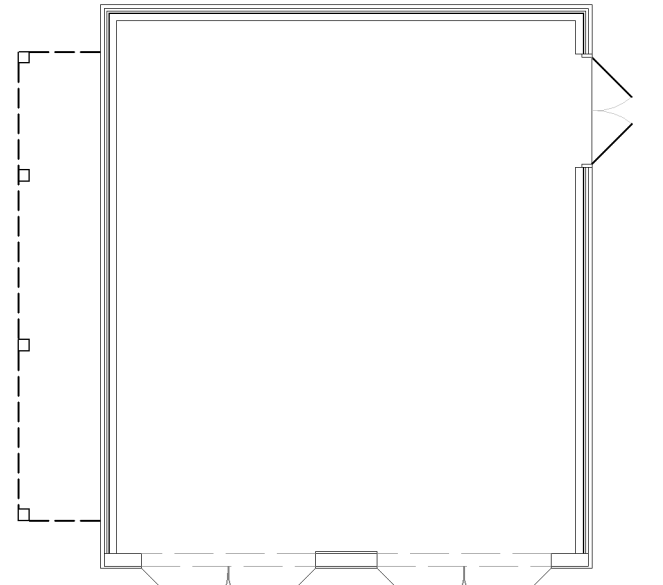

1:100 Garage Floor Plan

THE PLANNING CONSULTANCY LTD Also Lodge, Also St, Stansted, Essex, CM24 8SX		
Project Name: Land adj. Church End, Stocking Pelham		Project No: 426
Drawing Title: Proposed Floor Plans, Elevations and Location Plan		Drawn by: CJH
Scale: 1:100 @A1	Date Drawn: 18/03/2024	DRG NO: 100B
Dimensions are in millimeters unless otherwise stated.		

426 Land Adjacent to Church End, Stocking Pelham, Hertfordshire, SG9 0HT