
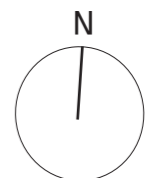


PROPOSED GROUND FLOOR PLAN

29 QUEEN'S GATE GARDENS

QUEEN'S GATE GARDENS

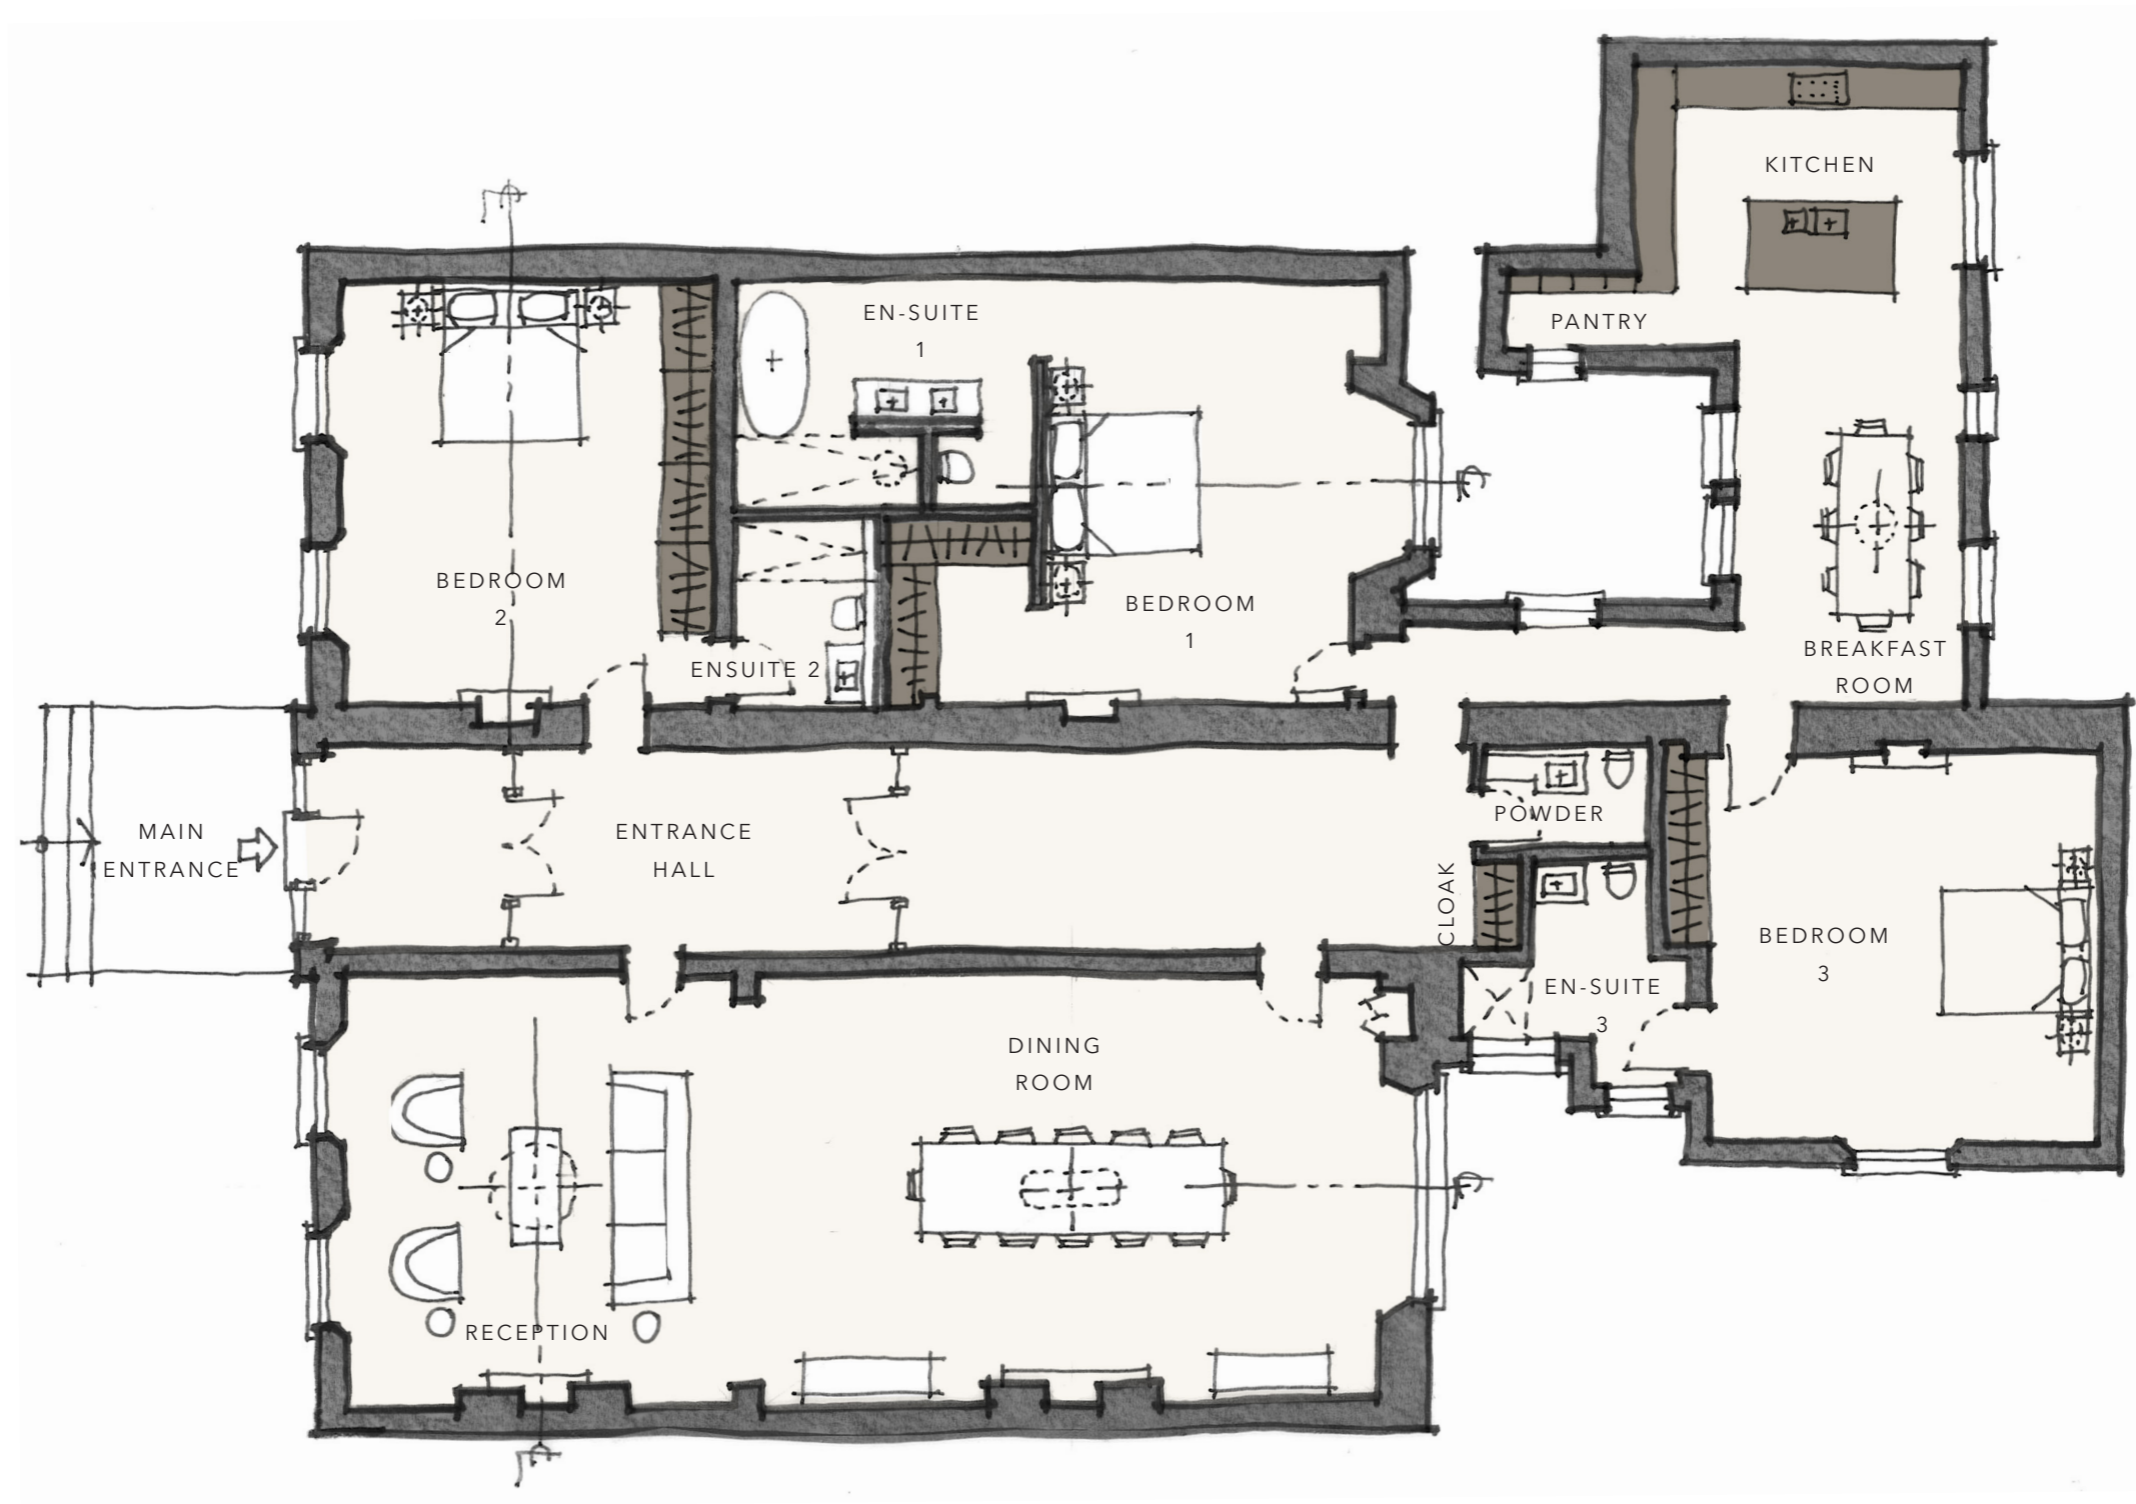

SCALE 1:50@A1, 1:100@A3
0 1000 2000mm