


OPTION 5

 

THIS DRAWING IS THE PROPERTY OF  
AND MUST NOT BE COPIED OR REPRODUCED  
WITH THEIR EXPRESS PERMISSION. NOR MAY  
OR ANY INFORMATION SHOWN THEREON  
BE DISCLOSED TO ANY THIRD PARTY.  
WE WILL NOT BE RESPONSIBLE FOR OTHER  
COPYING OR UNLAWFUL DIMENSIONS.  
© THIS DRAWING IS COPYRIGHT

REV.	AMENDMENT:	BY:	DATE:
TITLE:	GROUND, FIRST FLOOR PLANS, SECTION AA AS PROPOSED		


GROUND, FIRST FLOOR PLANS, SECTION AA  
AS PROPOSED

DRAWN BY:	DATE:	13/09/2022
APPROVED BY:	DATE:	13/09/2022
PROJECT NO:	M11 37A	
REV. A		


ARCHITECTURE,  
PLANNING &  
ENGINEERING

AR Design  
& Construction Ltd


EMAIL:  
AR@ARDESIGN.CO.UK  
TEL: 01753 754206

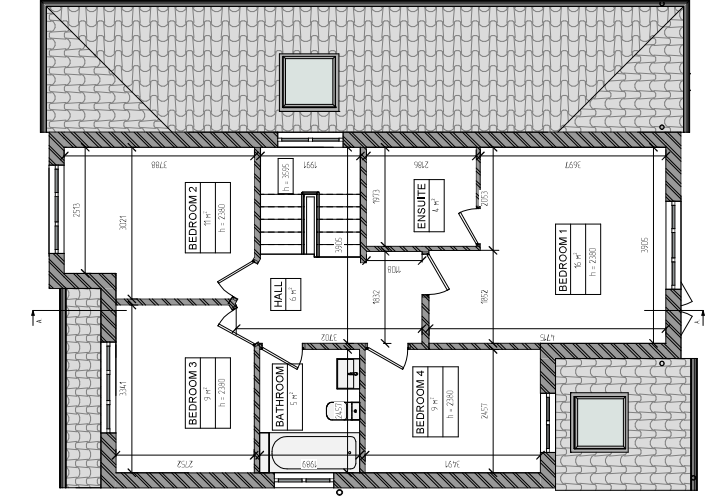


FIRST FLOOR PLAN AS PROPOSED  
(SCALE 1:50@A1)

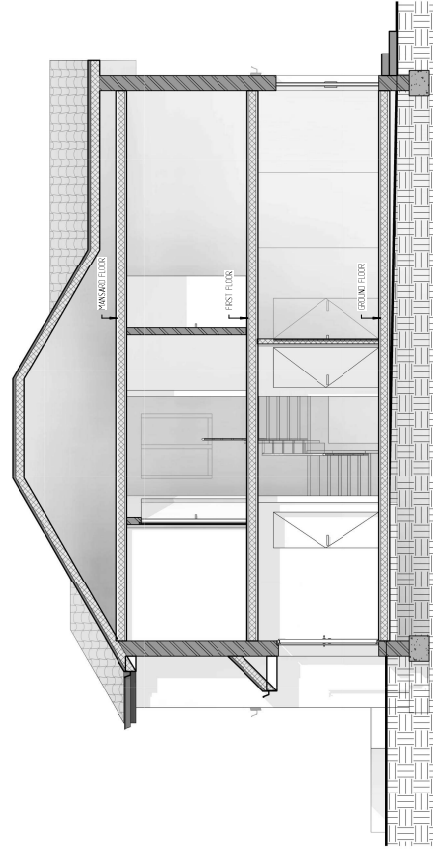


SECTION AA AS PROPOSED  
(SCALE 1:50@A1)

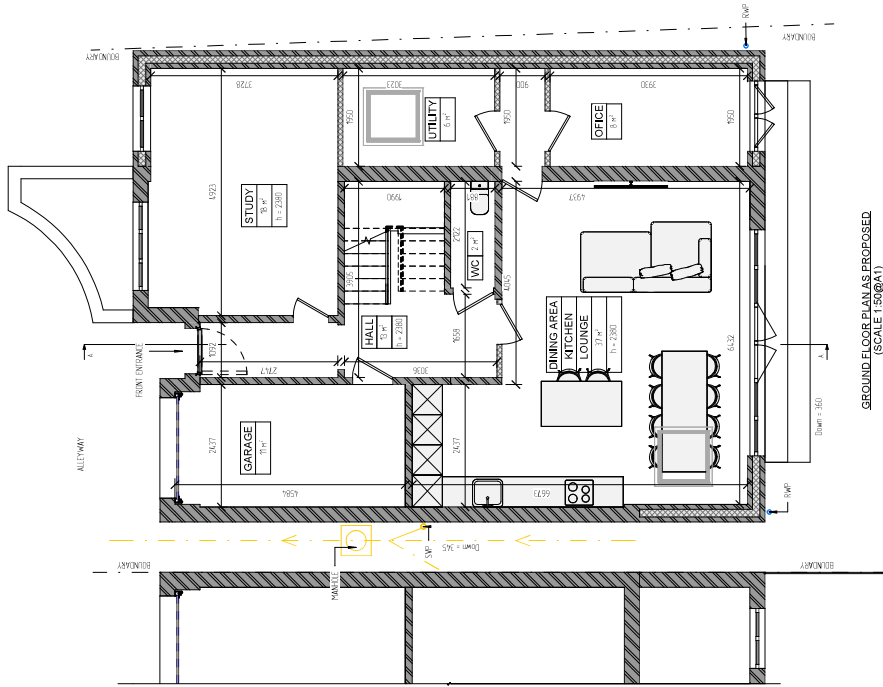


GROUND FLOOR PLAN AS PROPOSED  
(SCALE 1:50@A1)

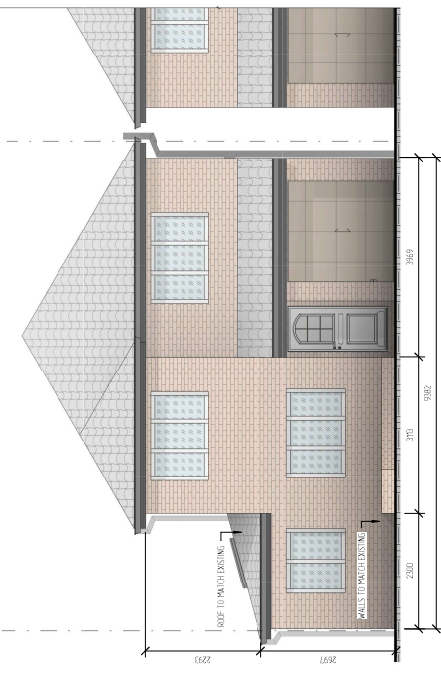


FRONT ELEVATION AS PROPOSED  
(SCALE 1:50@A1)

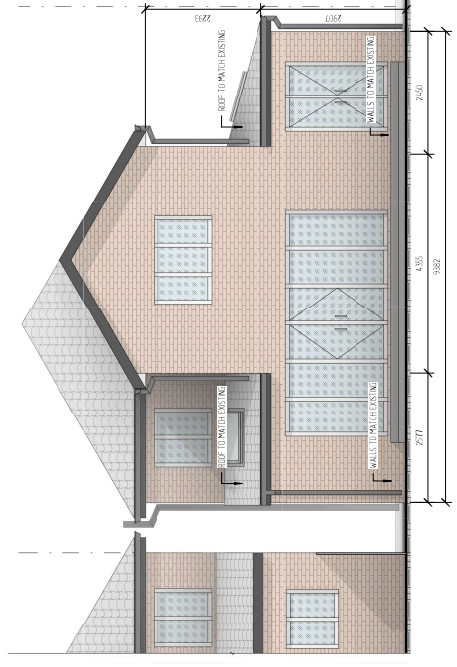


REAR ELEVATION AS PROPOSED  
(SCALE 1:50@A1)

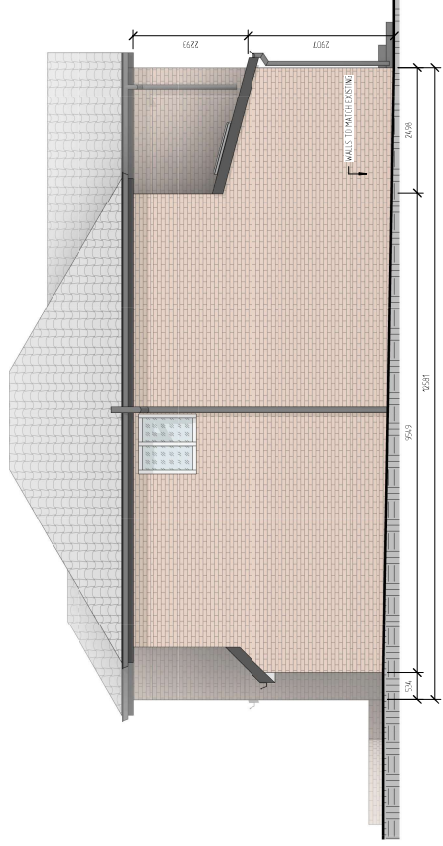

SIDE ELEVATION AS PROPOSED  
(SCALE 1:50@A1)

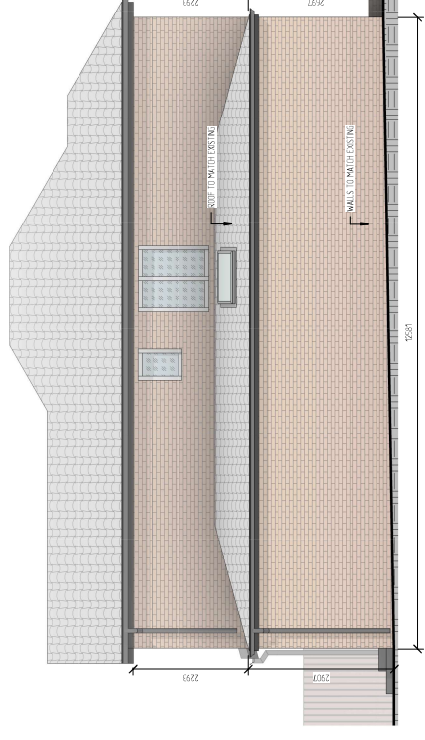

SIDE ELEVATION AS PROPOSED  
(SCALE 1:50@A1)

 

THIS DRAWING IS THE PROPERTY OF  
AR DESIGN & CONSTRUCTION LTD  
AND MUST NOT BE COPIED OR REPRODUCED  
WITHOUT THEIR EXPRESS PERMISSION. NOR MAY  
OR ANY INFORMATION SHOWN THEREON  
BE DISCLOSED TO ANY THIRD PARTY.  
WE WILL NOT BE RESPONSIBLE FOR OTHER  
PARTIES' NEGLIGENCE OR DIMENSIONS.  
© THIS DRAWING IS COPYRIGHT



REV.	AMENDMENT:	BY:	DATE:

TITLE: FRONT, REAR AND SIDE ELEVATIONS AS  
37A  
37B  
37C  
DRAWN BY: AR  
APPROVED BY: ...  
DATE: 13/09/2022  
DATE: \*\*/\*\*/\*\*\*\*


ARCHITECTURE,  
PLANNING &  
ENGINEERING

AR Design  
& Construction Ltd  
EMAIL: INFO@ARDESIGN.CO.UK  
AR@ARDESIGN.CO.UK  
148 04 77543076

 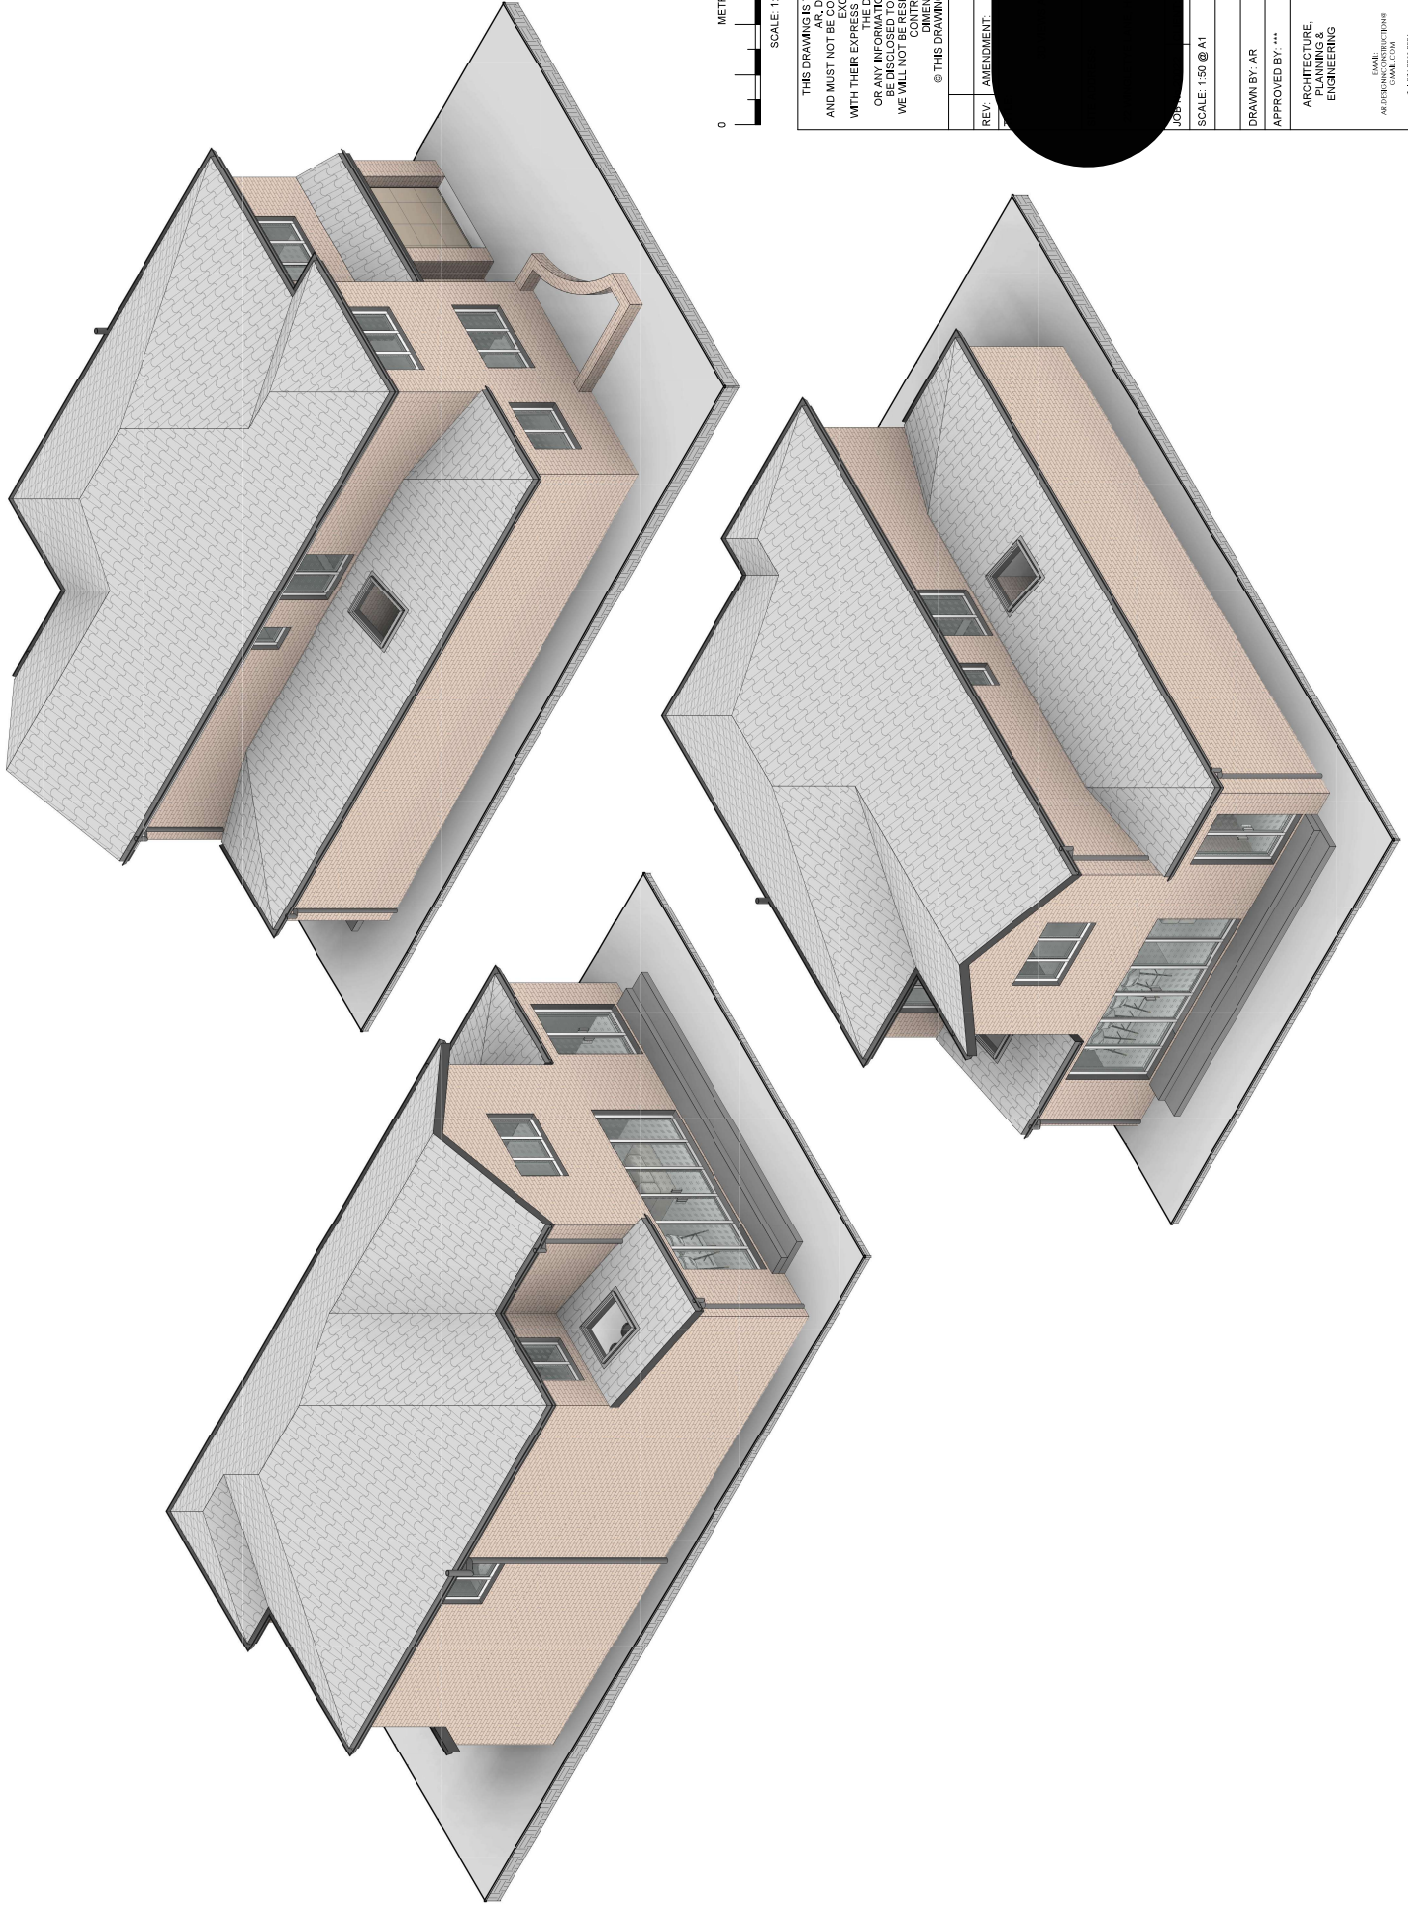

THIS DRAWING IS THE PROPERTY OF  
 AND MUST NOT BE COPIED OR REPRODUCED  
 WITHOUT THE EXPRESS PERMISSION. NOR MAY  
 ANY INFORMATION SHOWN THEREON  
 BE DISCLOSED TO ANY THIRD PARTY.  
 WE WILL NOT BE RESPONSIBLE FOR OTHER  
 DIMENSIONS.  
 © THIS DRAWING IS COPYRIGHT

REV.	AMENDMENT	BY:	DATE:

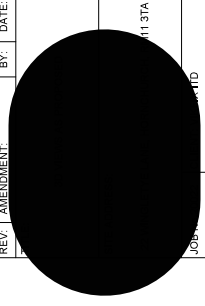

SCALE: 1:50 @ A1	DWG SHEET: A05	REV: A
DRAWN BY: AR	DATE: 13/09/2022	
APPROVED BY: ...	DATE: ...	

ARCHITECTURE,  
 PLANNING &  
 ENGINEERING

EMAIL:  
 AR@ARDESIGN.CO.UK  
 TEL: 01753 634204

AR Design  
 & Construction Ltd

11 37A