
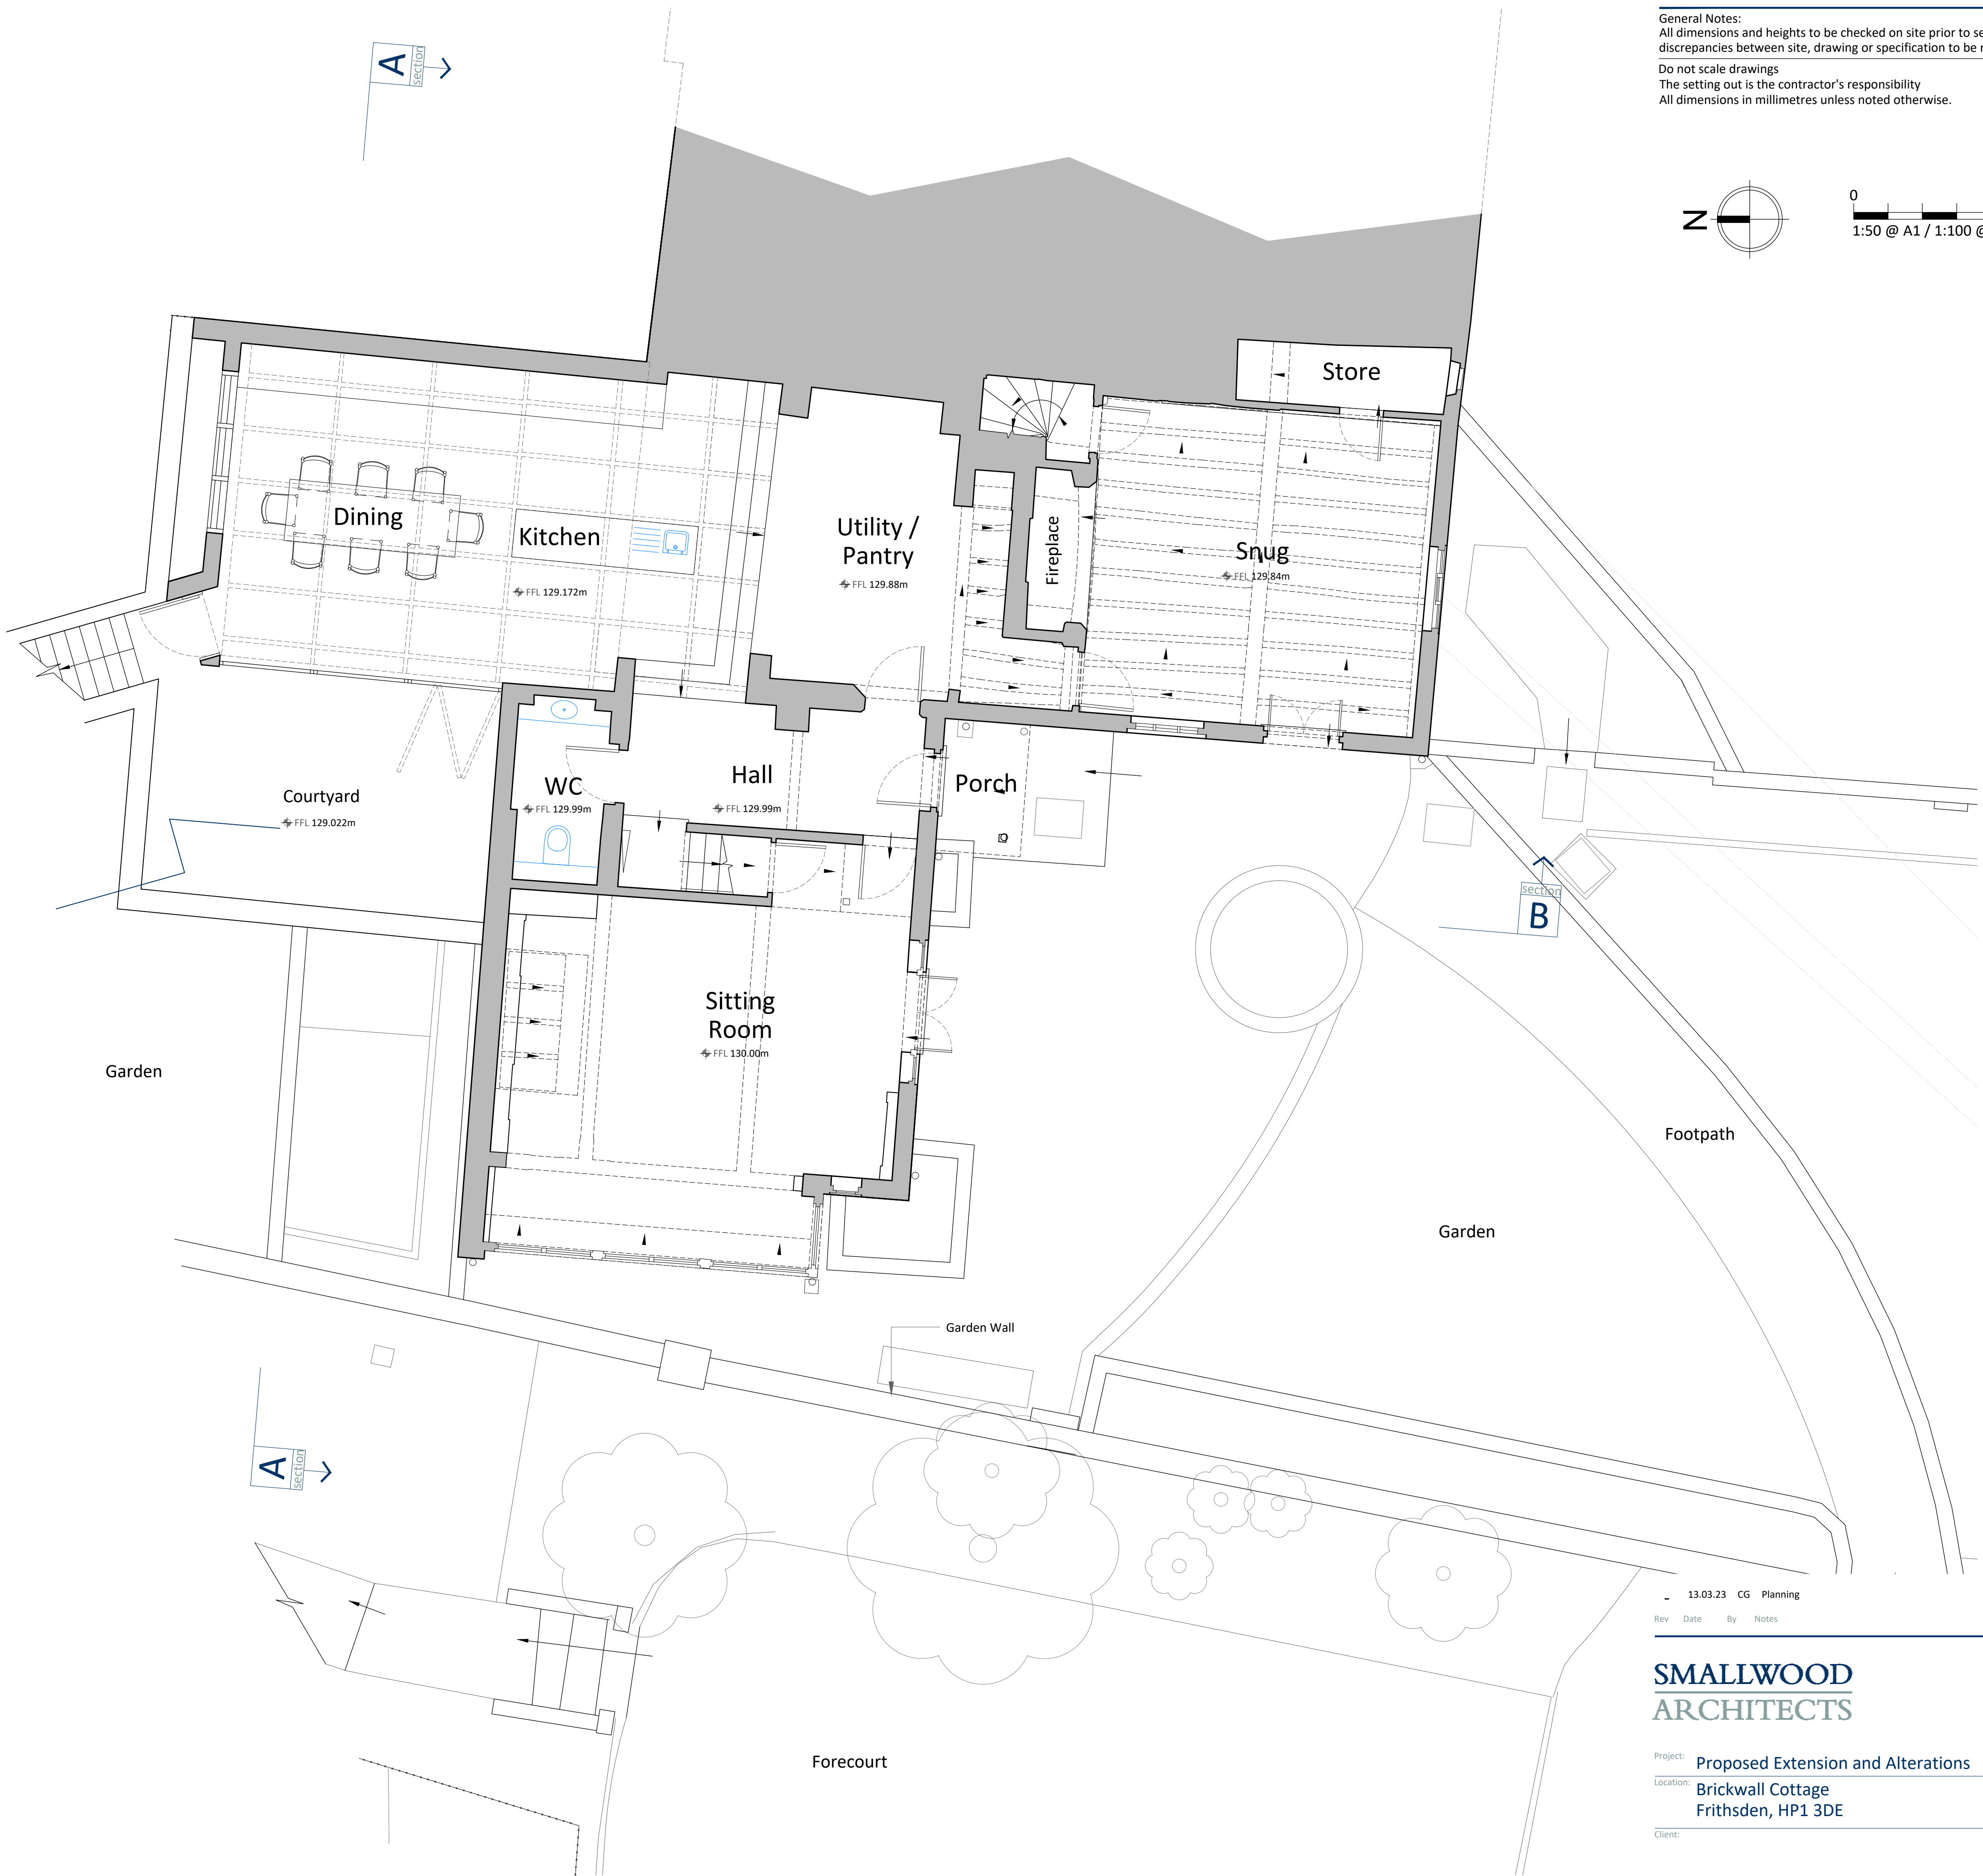
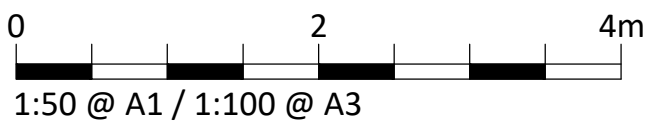


General Notes:
All dimensions and heights to be checked on site prior to setting out or manufacture. Any discrepancies between site, drawing or specification to be reported to the architect immediately.
Do not scale drawings
The setting out is the contractor's responsibility
All dimensions in millimetres unless noted otherwise.

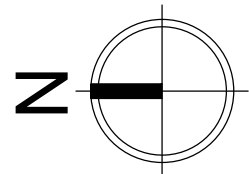

13.03.23 CG Planning

Rev	Date	By	Notes
-----	------	----	-------

SMALLWOOD
ARCHITECTS

Quarter House, Juniper Drive, Battersea Reach,
London SW18 1GX
T +44 (0)20 7376 5744
E office@smallwoodarchitects.co.uk
www.smallwoodarchitects.co.uk

Project: **Proposed Extension and Alterations**
Location: **Brickwall Cottage
Frithsden, HP1 3DE**

Date: **March '23**
Scale@A1: **1:50**
Scale@A3: **1:100**

Status: **PLANNING**
Drawn: **CG** Checked: **PE**

Job No.	Dwg. No.	Rev.	Dwg. Title
---------	----------	------	------------

1037 P 021.0 - Existing Ground Floor Plan

Plan: **0** **EXISTING GROUND FLOOR PLAN**
Scale 1:50 @A1 / 1:100 @A3