
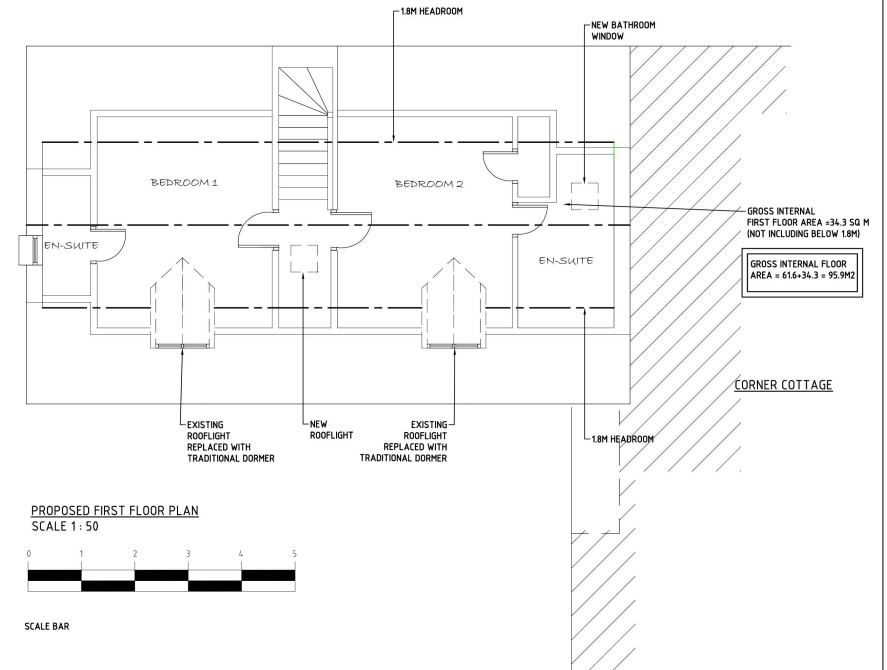


PROPOSED GROUND FLOOR PLAN
SCALE 1 : 50

 

REV.	DATE	DRAWN	CHECKED	DESCRIPTION
F	22.04.2020	MRA	MRA	FENCE TO REAR NOTED AS EXISTING

DRAWING STATUS

FOR APPROVAL

AB Design Solutions Ltd
Consulting Structural & Building Engineers

Green Pastures, Akeley Road, Lillingstone Lovell, Buckingham, MK18 2EP
T: 01290 860781 F: 01290 860168
E: info@abdesignsolutions.co.uk
W: www.abdesignsolutions.co.uk
Company No. 6526572

DIRECTORS: Mark Alan CBEing MBEcuse Matthew Barnes BEing Honral MBEing
M: 07767850085 M: 07763887347

CLIENT JENNIFER OTTAWAY	CONTRACT / PROJECT THE LETTING ROOM, HOLLYBUSH INN
----------------------------	---

TITLE PROPOSED FLOOR PLANS	
-------------------------------	--

DRAWN MRA	CHECKED MRA	DATE 17.03.2020	SCALES As shown @ A1
JOB REF AB3044	DRAWING REF AB3044-07	REV F	

The Institution of Structural Engineers

© This drawing is the property of AB DESIGN SOLUTIONS LTD and is issued confidentially. It must not be copied or disclosed to third parties without written permission.