


Ground Floor plan 3 & 3A
@ scale 1:50

drwgn
PF001C

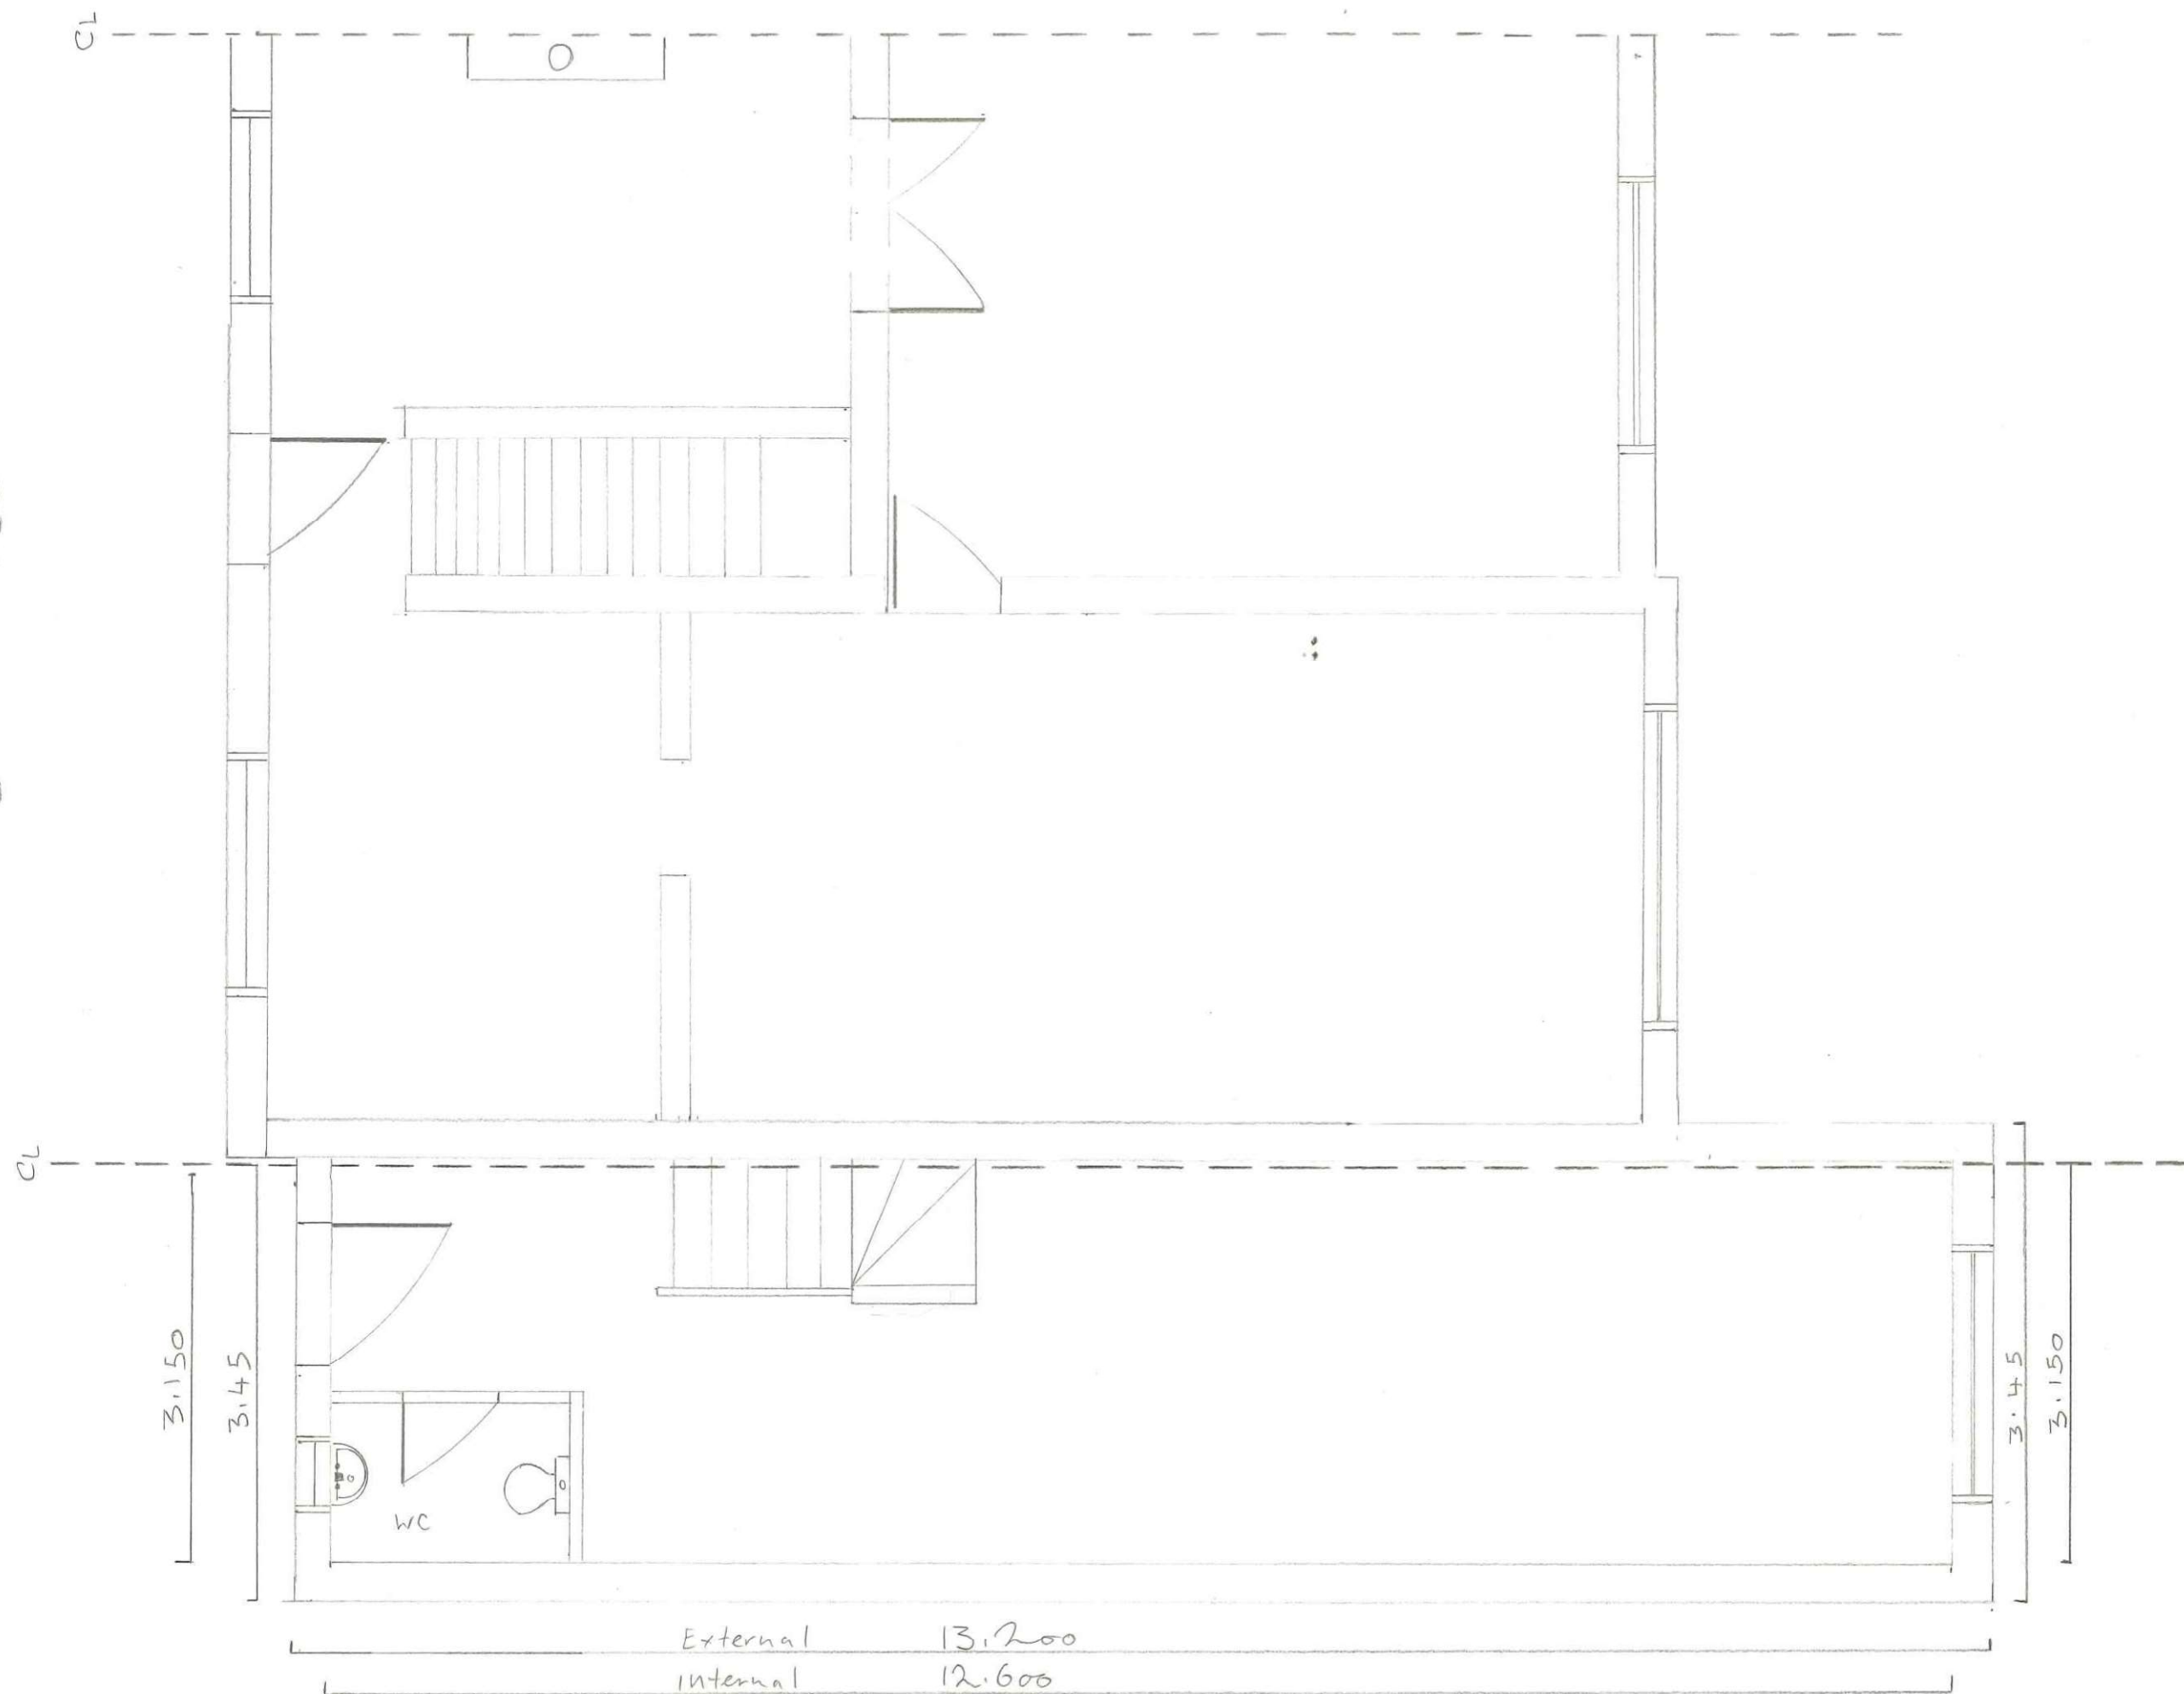

3 Fieldside
UPTON
OX11 9HY