

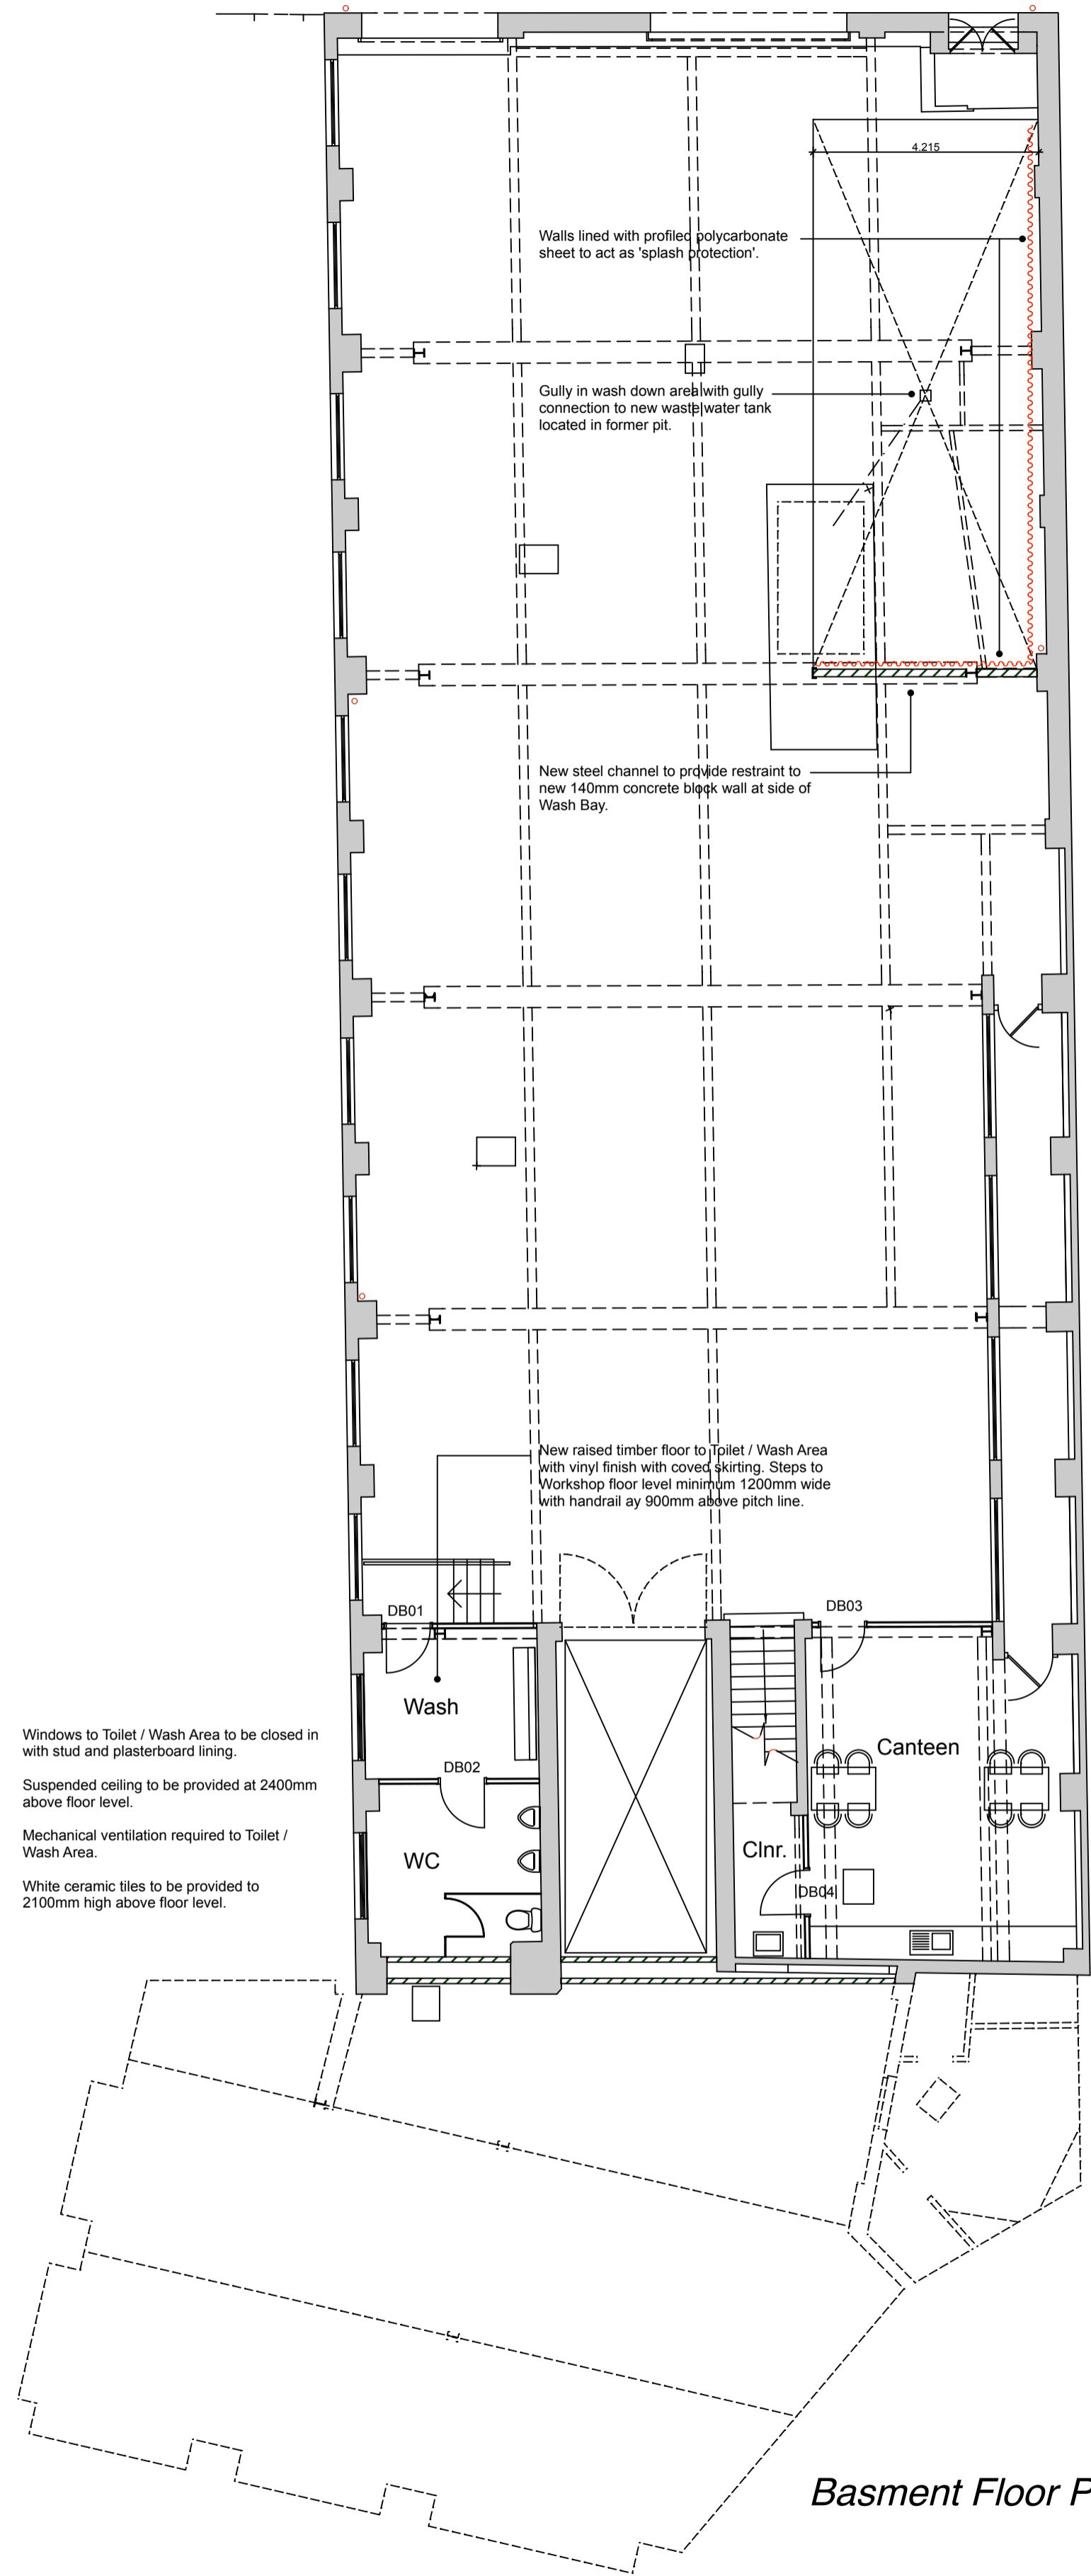


This drawing is the copyright of Red 4 Limited. Reproduction, publication or any other usage of this drawing without permission of the company is against the law.
 Do not scale. The contractor shall verify all dimensions and existing conditions on site prior to commencing the works.
 This drawing should be read in conjunction with all other relevant documents.

Revisions :	Date :	By :
Revision A - WC and Washroom amended as requested by client.	Feb.'12	SP
Revision B - Vehicle Wash bay added	Mar.'12	SP
Revision C - Amendments and noted added to reflect changes following meeting with client on site.	Mar.'12	SP
Revision D - Access to car lift amended as requested by client.	Mar.'12	SP

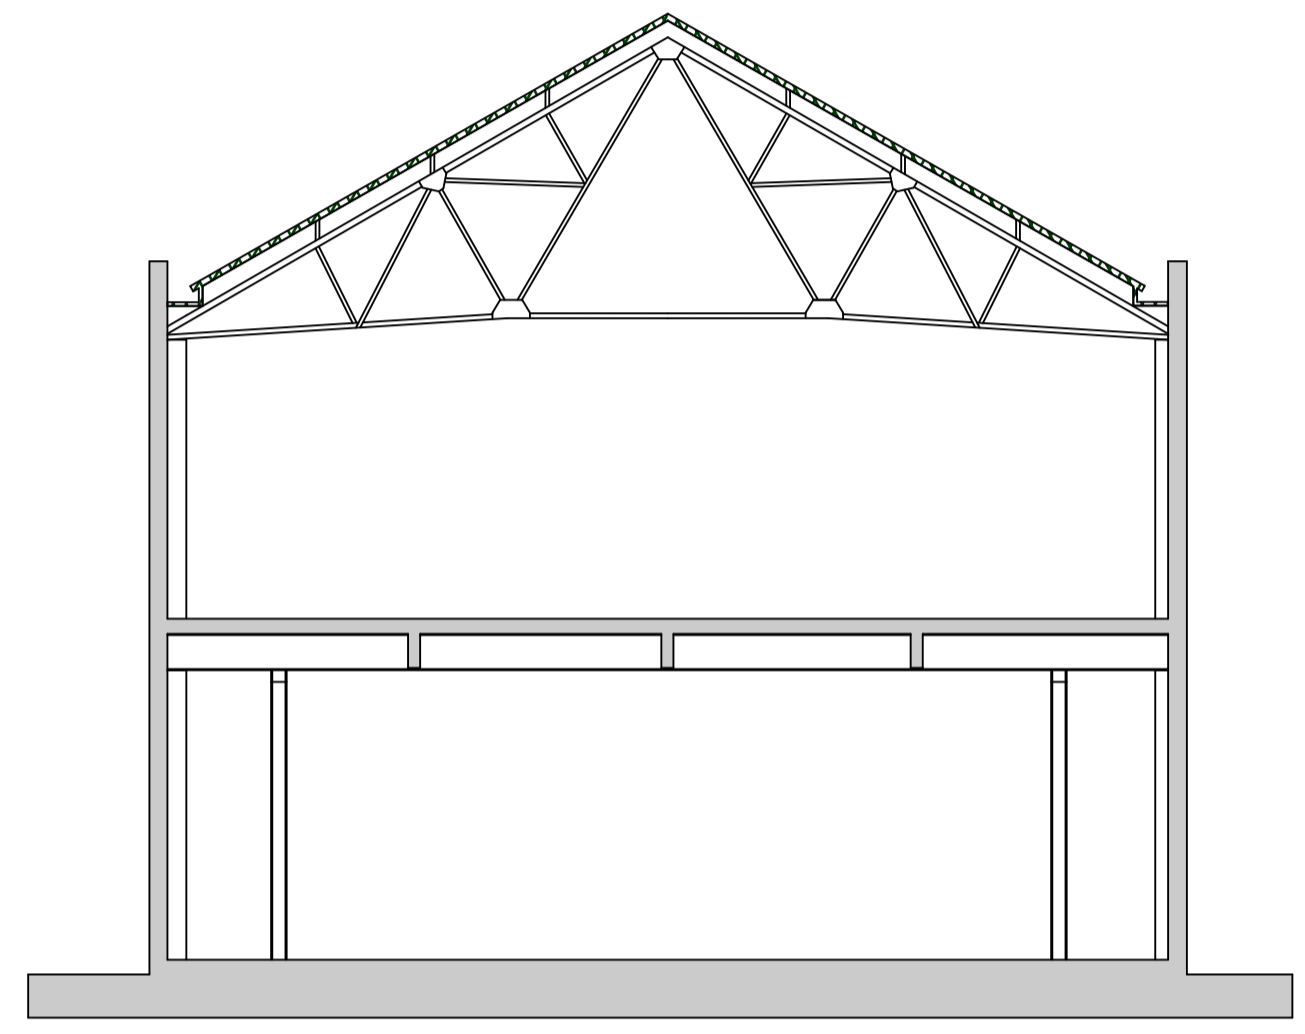

Basement Floor Plan.

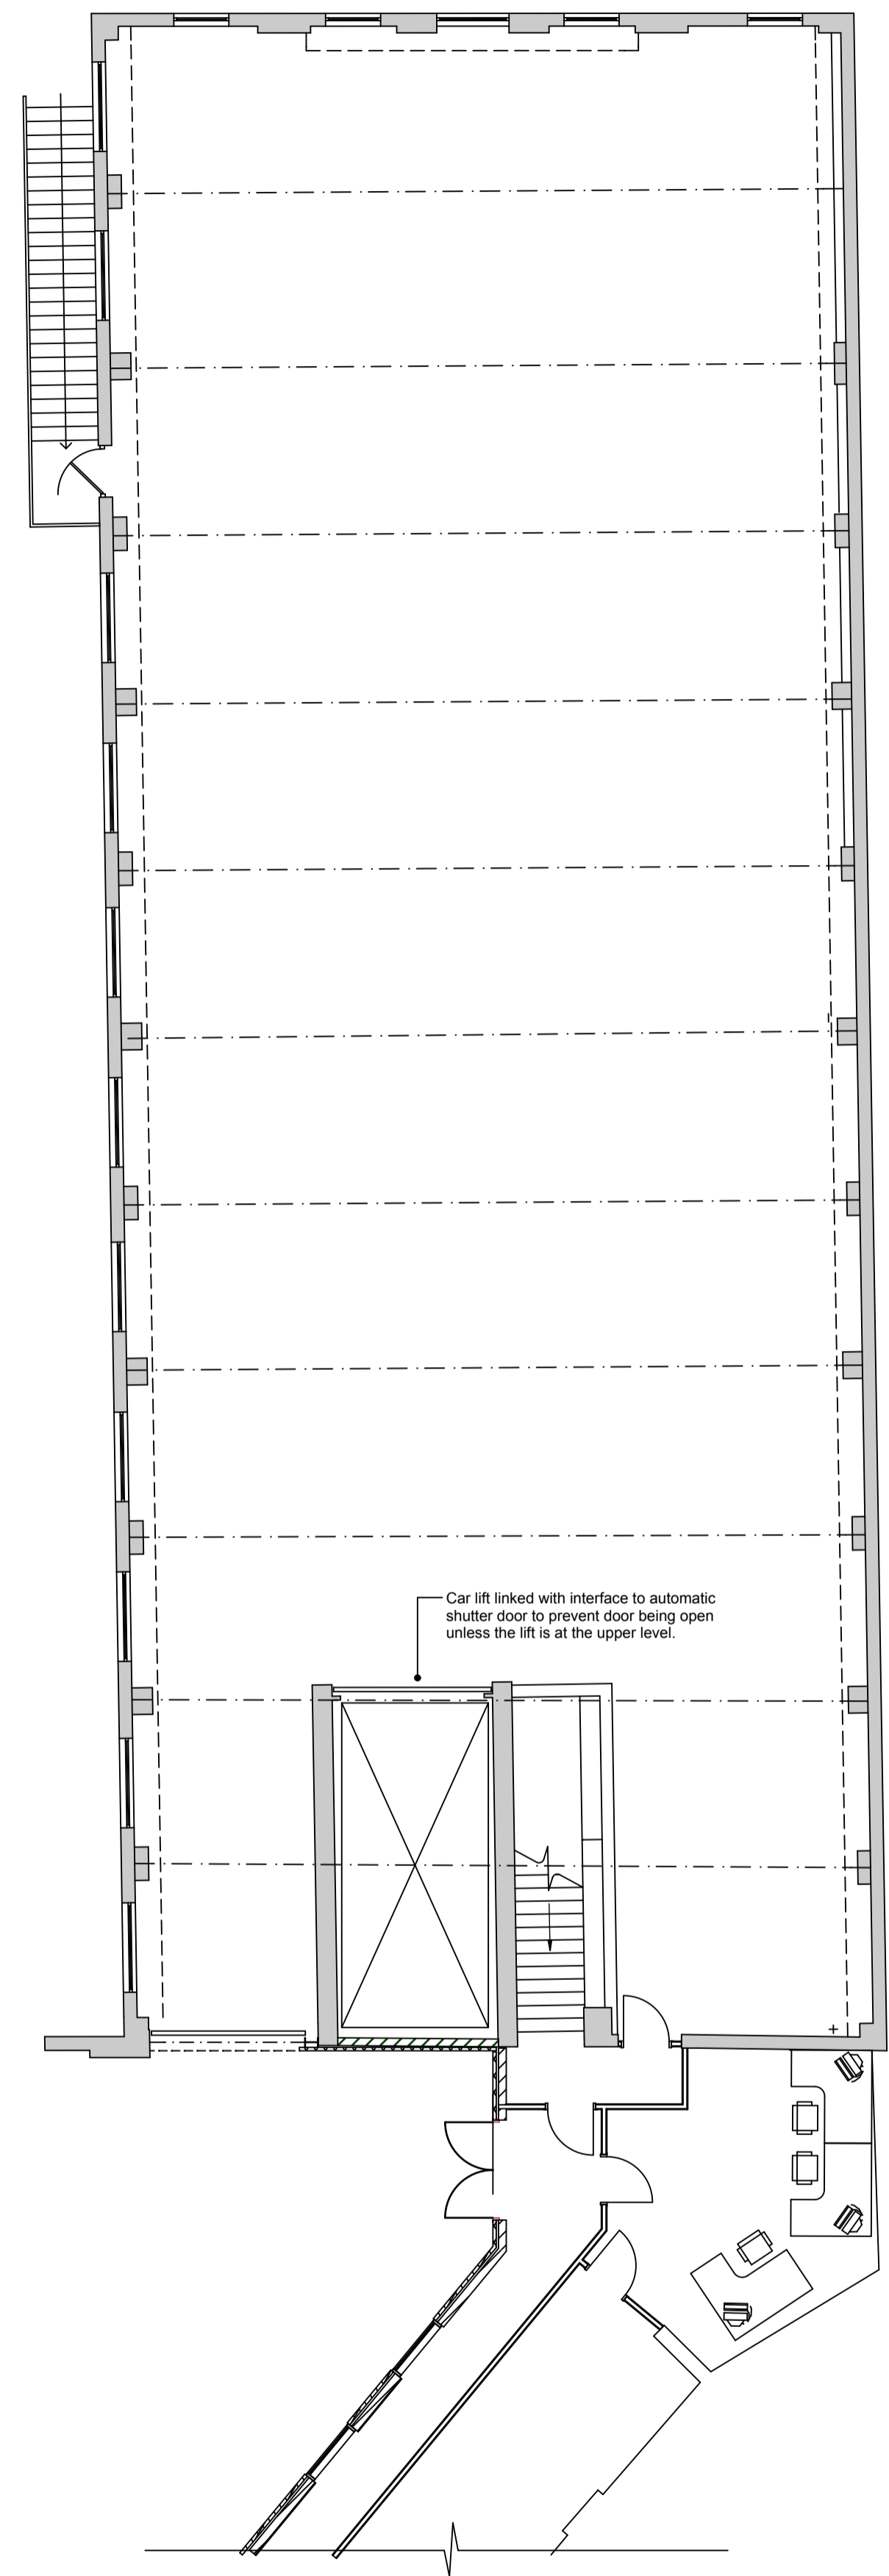

red 4 architects
 8 pride point drive
 pride park
 derby
 de24 8bx
 t: 01332 200089
 f: 01332 200054
 e: enquiries@red4architects.co.uk
 w: www.red4architects.co.uk
 Project

Proposed New Car Showroom for Sandcliffe
 London Road, Leicester.

Drawing			
Workshop as Proposed			
Scale :	Date :	Drawn by :	Checked by :
1 : 100	Jan.'12	SP	
Job number :	Drawing number :	Revision:	
L 622	P10	D	