


REID & ROBERTS

INDEPENDENT ESTATE AGENTS

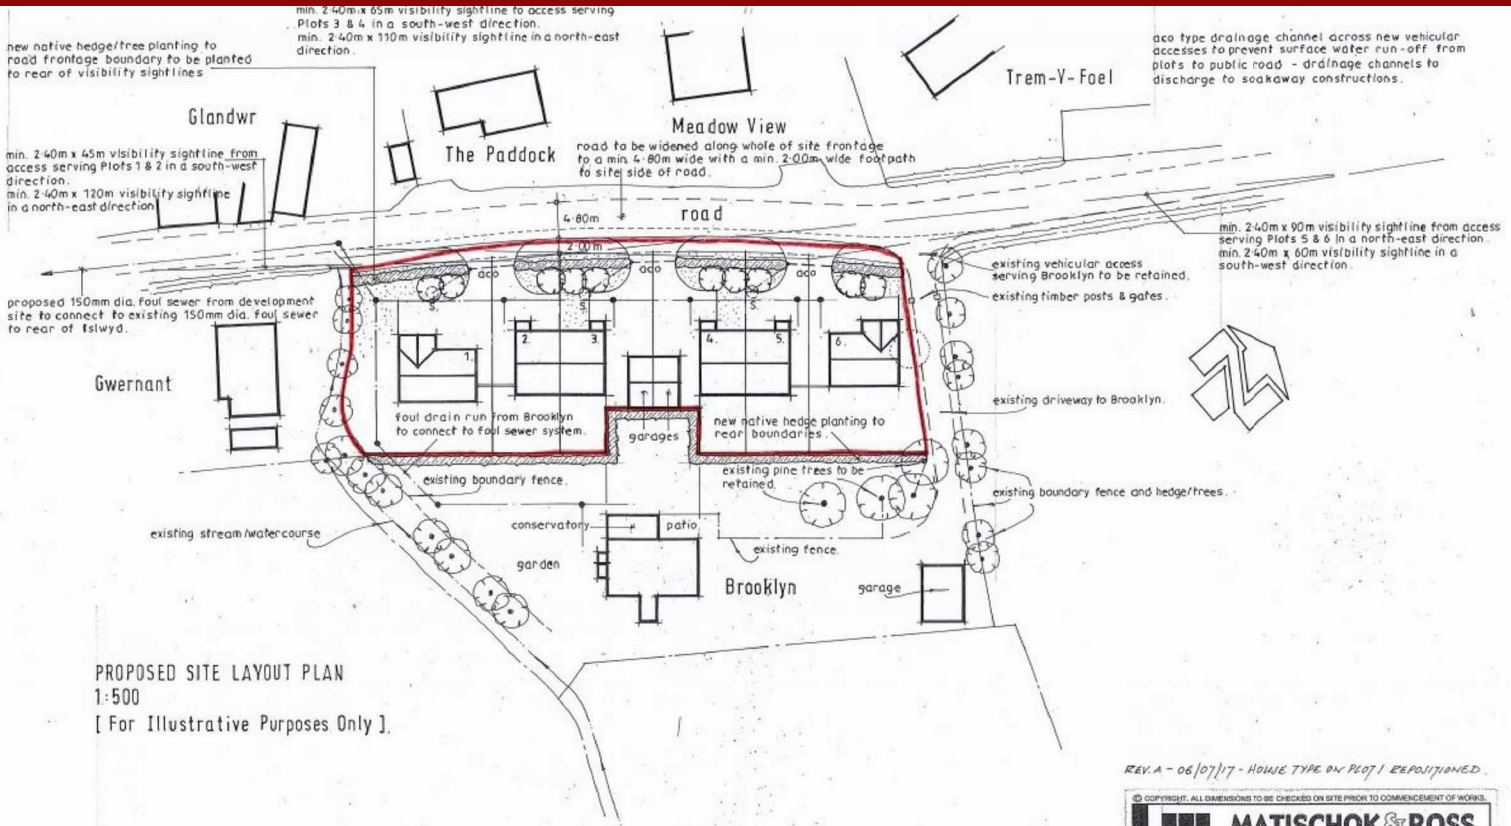

REV. A - 06/07/17 - HOUSE TYPE ON PLOT 1 REPOSITIONED.

MATISCHOK & ROSS architectural services		
project title Land at BROOKLYN, BRVNEGLWYS.		
drawing title Proposed Site Layout Plan.		
project no. 0683	drawing no. 2	revision A
date 06-01-17	scale 1:500	drawn by PM
Birch House, Hen Lan Parcwr, Ruthin, Denbighshire, LL15 1NA t 01824 705 222 e 01824 707 171 <small>www.matischokross.co.uk</small>		

Bryn Eglwys, LL21 9LG

£180,000



Bryn Eglwys, LL21 9LG

£180,000



Road Map




Hybrid Map



Terrain Map




Floor Plan

 

Viewing

Please contact our Reid & Roberts - Mold Office on 01352 700070 if you wish to arrange a viewing appointment for this property or require further information.

Energy Efficiency Graph

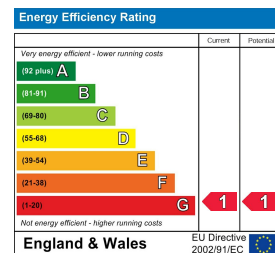

These particulars, whilst believed to be accurate are set out as a general outline only for guidance and do not constitute any part of an offer or contract. Intending purchasers should not rely on them as statements of representation of fact, but must satisfy themselves by inspection or otherwise as to their accuracy. No person in this firm's employment has the authority to make or give any representation or warranty in respect of the property.