



GENERAL NOTES

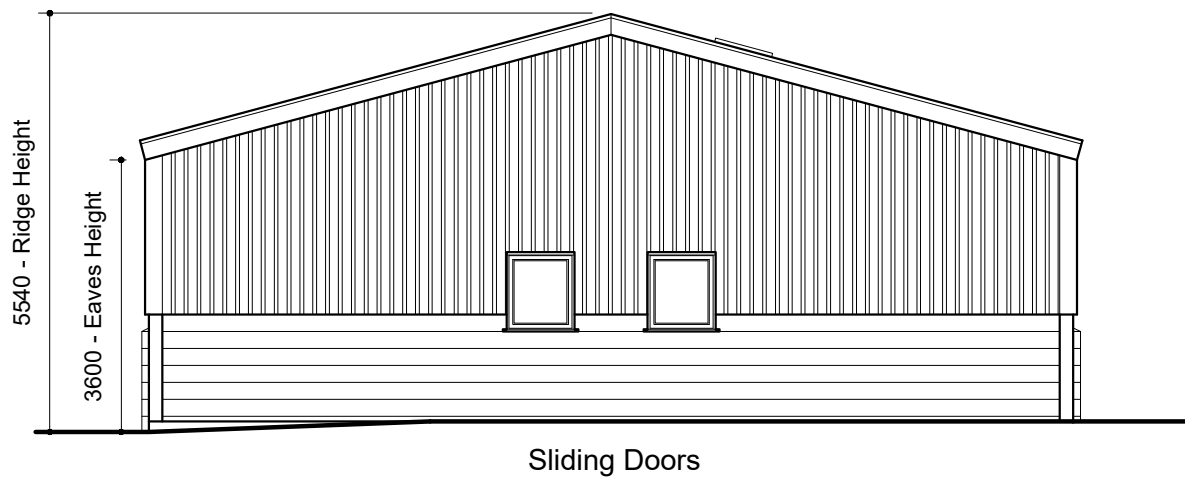

Proposed North Elevation

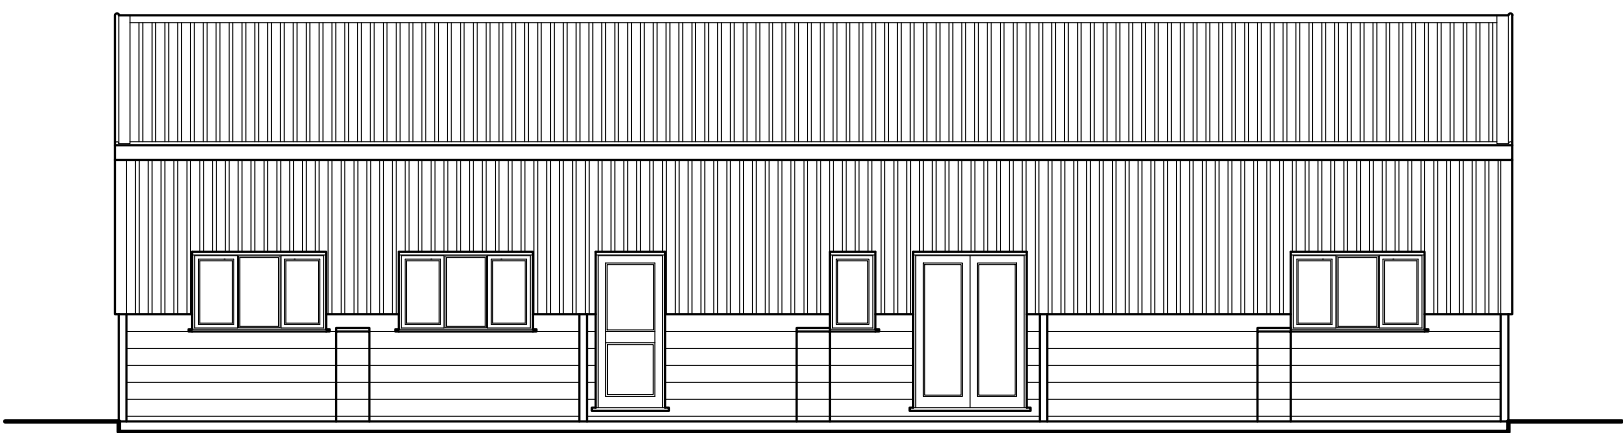


Proposed East Elevation



Proposed South Elevation

Vertical Corrugated Sheetting (Roof & Walls)
Steel Portal Frame Construction
Blockwork Infill Panels
Concrete Pad

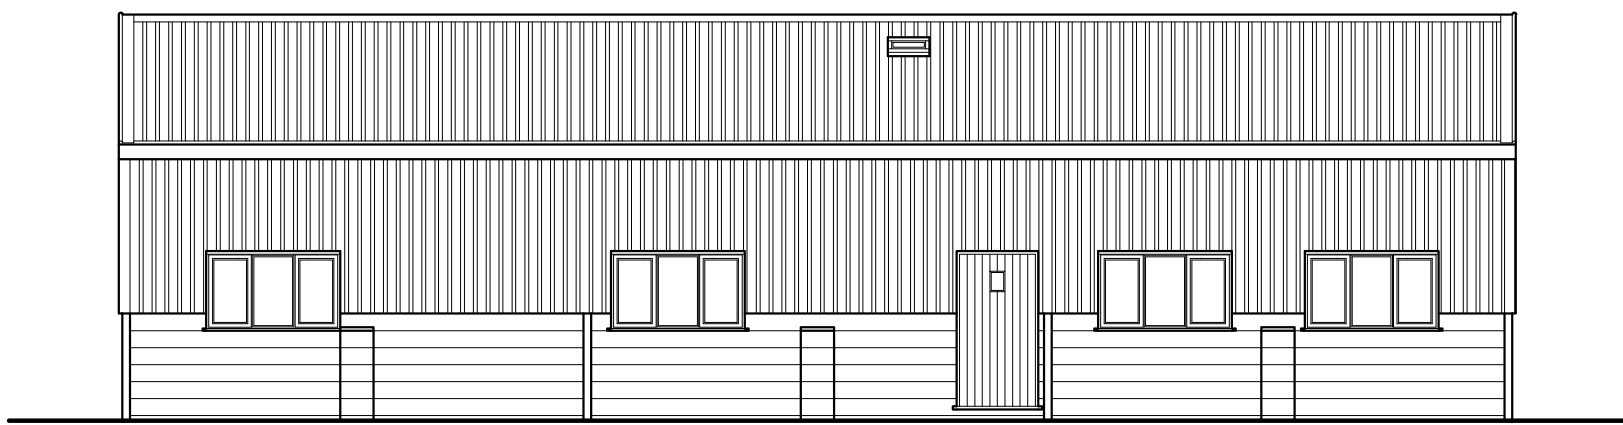

Proposed West Elevation

No. Date Revisions
Revisions

HOLLINS
Architects, Surveyors &
Planning Consultants

The Guildhall
Market Hill
Framlingham
Suffolk
IP13 9BD

Telephone 01728 723959
E mail all@hollins.co.uk
Website www.hollins.co.uk

Client
JO MARGOSSIAN

Site
BUILDING AT TOWN HOUSE FARM,
HOOK LANE, HADLEIGH, IPSWICH,
SUFFOLK, IP7 5PH

Project
CLASS Q -
RESIDENTIAL CONVERSION


Details
PROPOSED FLOOR PLAN, ELEVATIONS
& BLOCK PLAN

Scale
1:100 & 1:500 (A1)



Date
OCTOBER 2024

Drawn by
RJB



Drawing number
24140 3

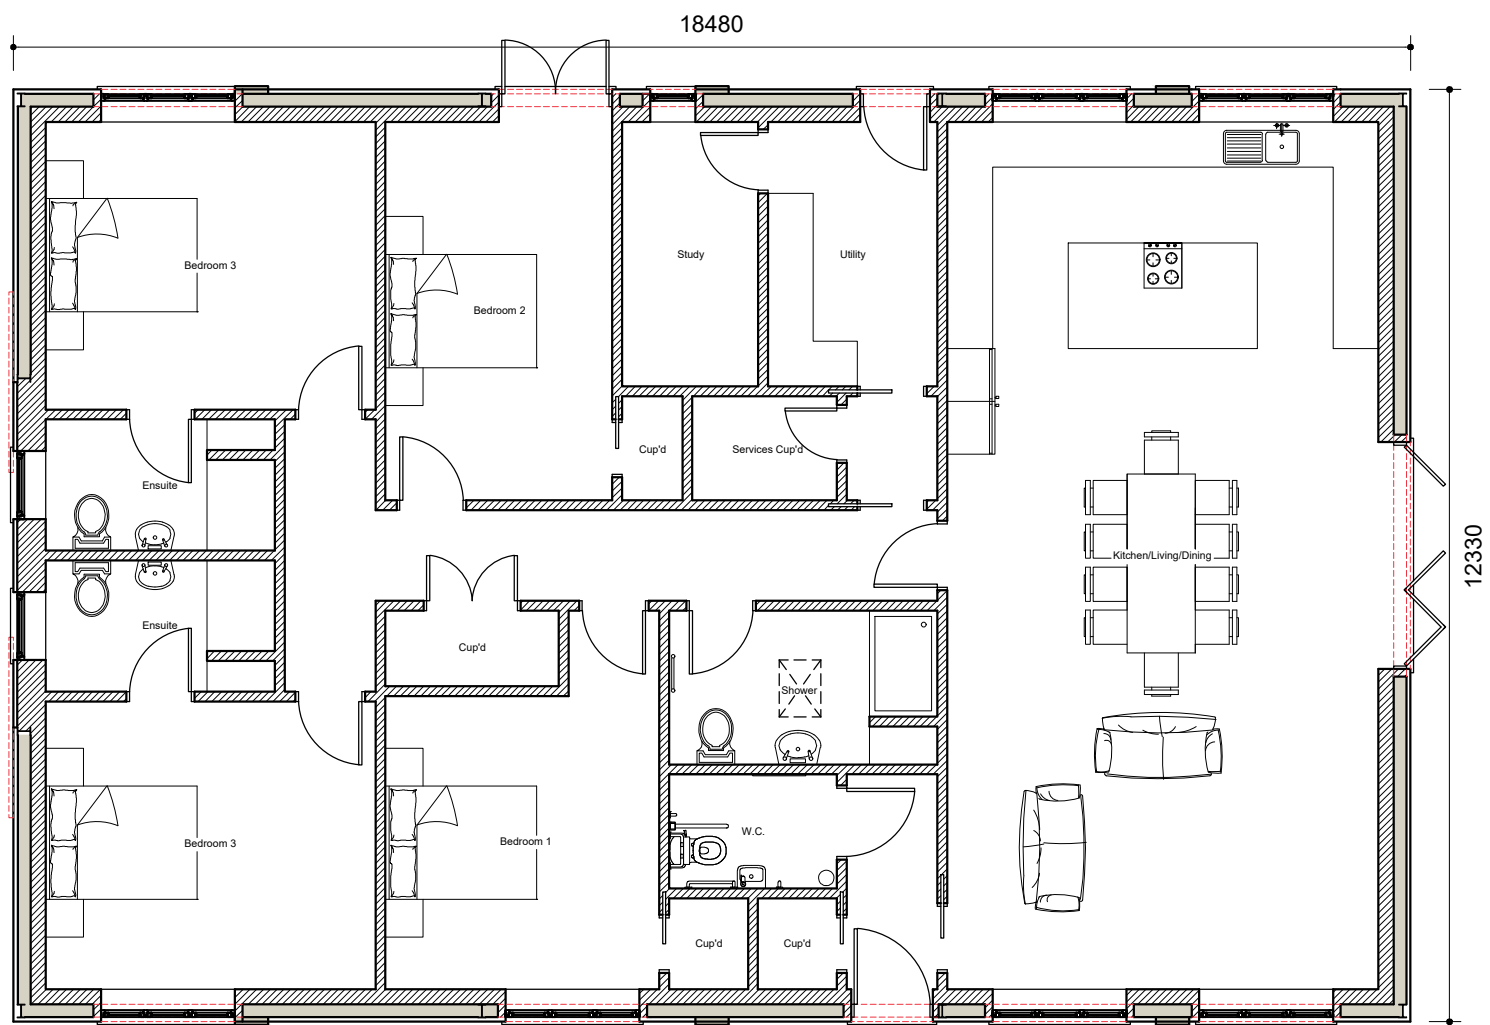

Proposed Floor Plan - 1:50
Gross Internal Area - 213.9m²

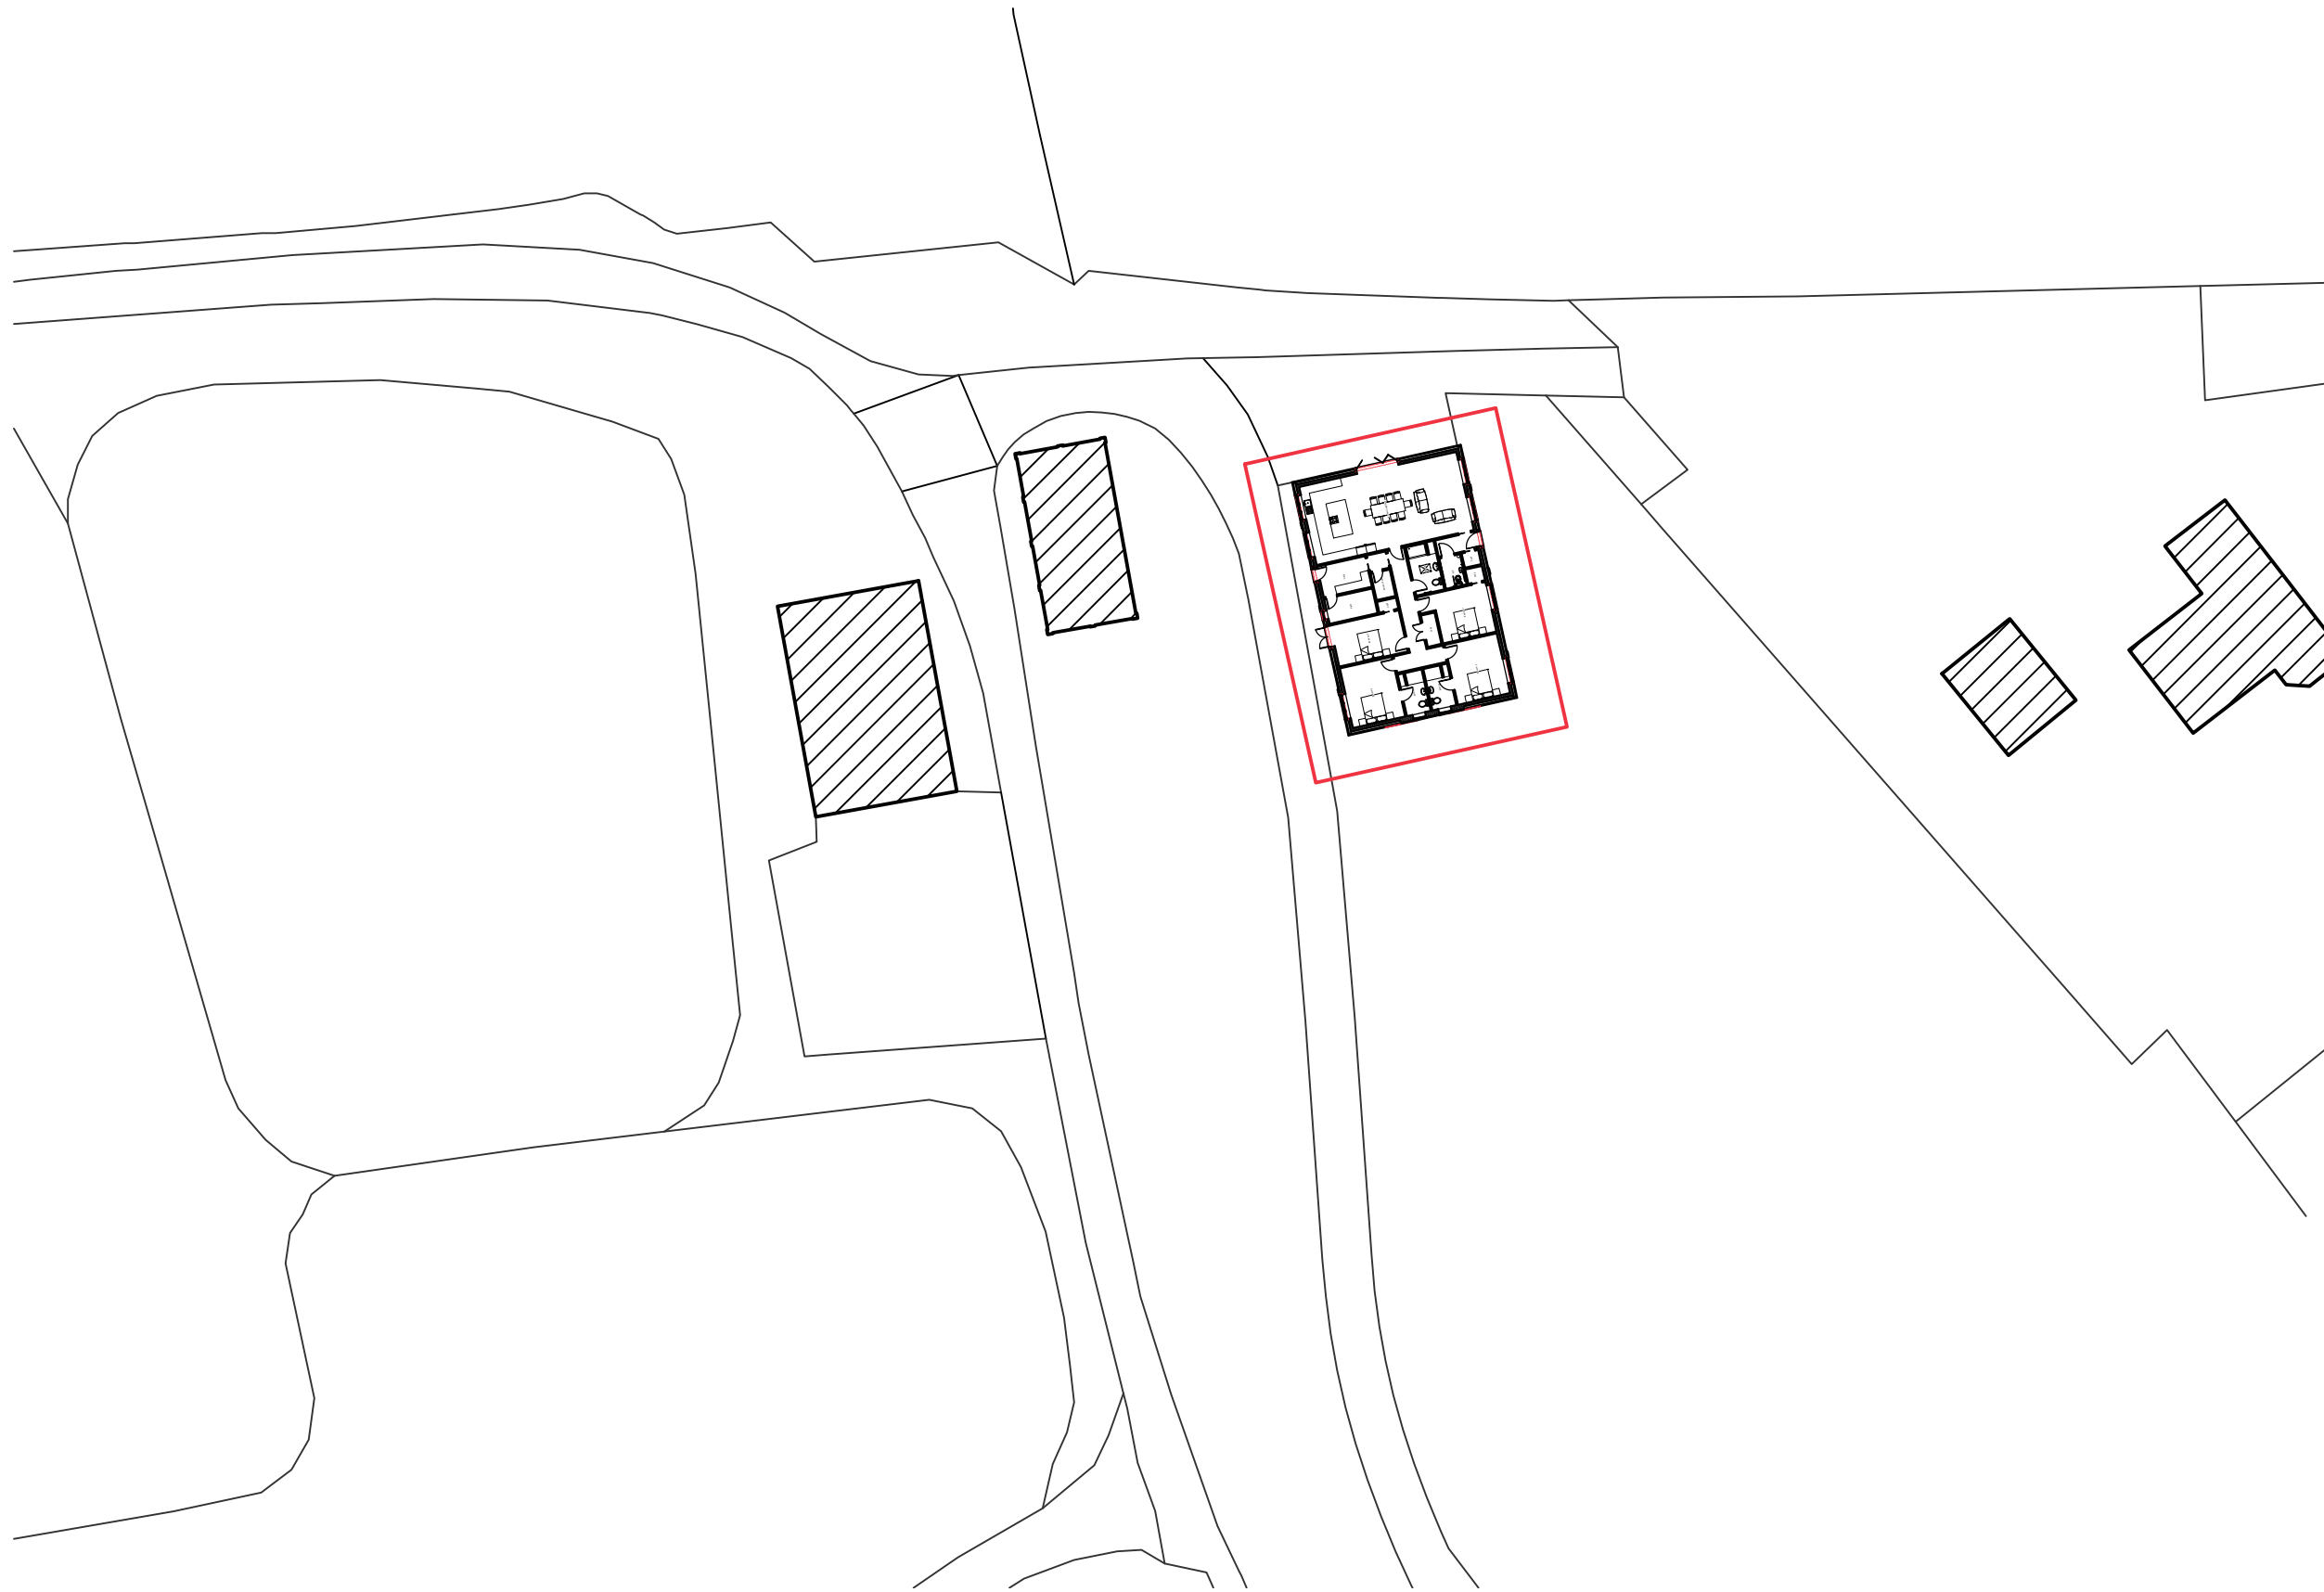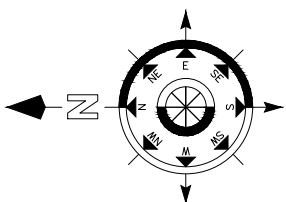

Proposed Block Plan - 1:500

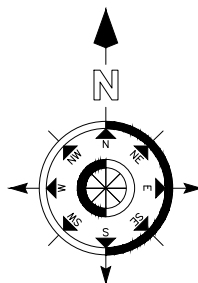 

This drawing is copyright. This drawing must not be scaled. Before
commencing any work the contractor must set out and check all dimensions
on site. This drawing to be read in conjunction with any consultants details.
Any discrepancies must be reported to Hollins Architects & Surveyors.