
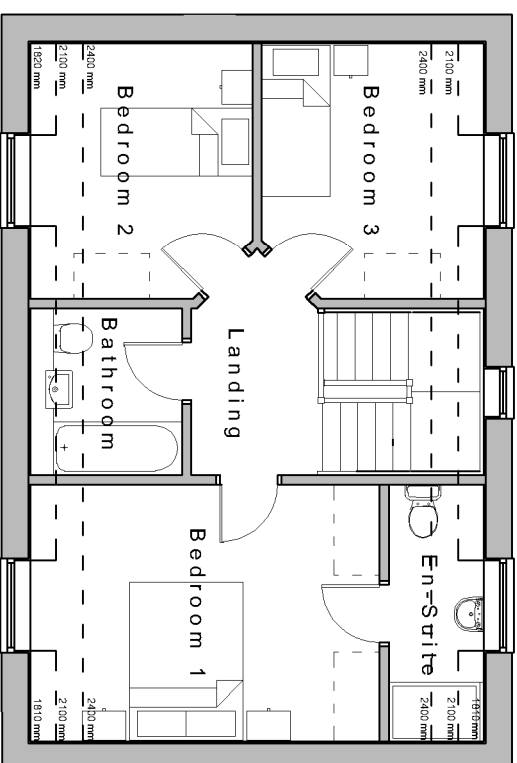


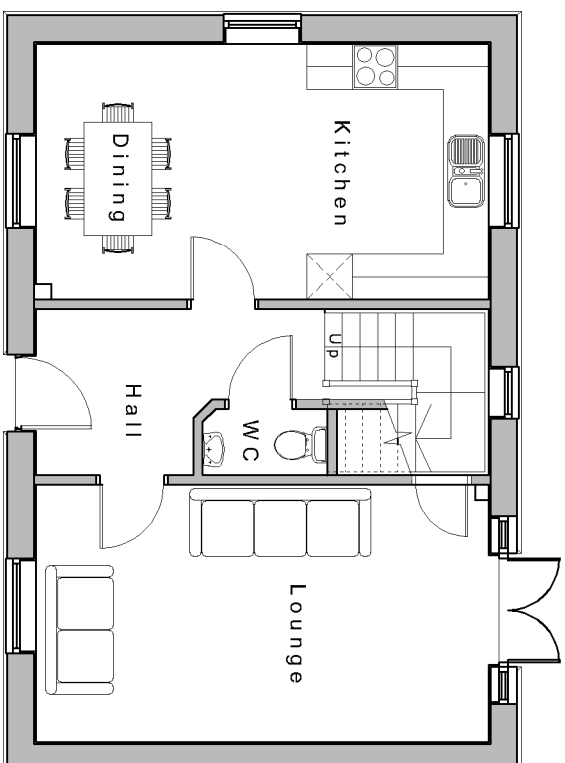

First Floor Plan

[illegible]

Notes:

Notes:

Revisions:

Client: Mr. & Mrs Donaldson	
Project: Land at 6 Sycamore Drive, Wychurch Road, Wern, Shropshire, SY4 5AQ	
Title: Proposed Floor Plans - Option 2	
Date: May 24	Scale: 1:100 @ A3
Dwg No. 01158_005	Rev.



Peter Richards & Co
Crab Tree Farm, Prees Heath
Whitchurch, Shropshire, SY13 3JY
T: 01948 840309 M: 07791 298018
info@peterrichardsonline.co.uk