


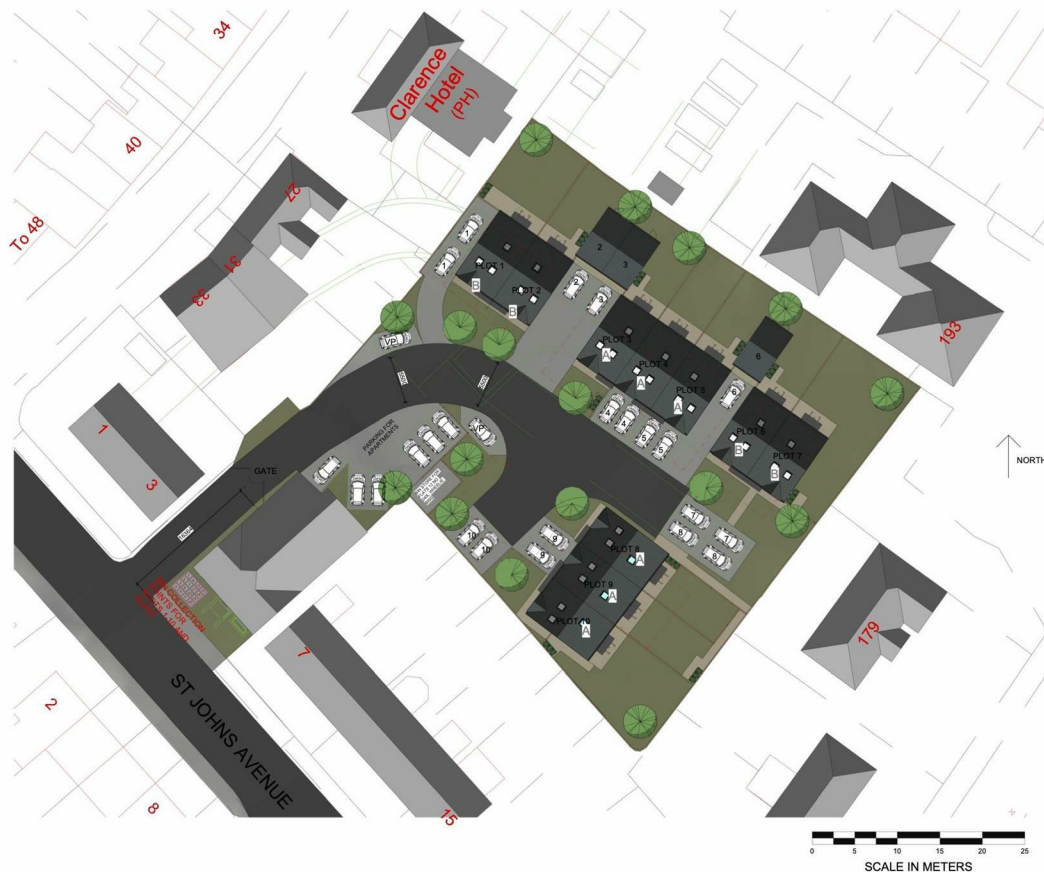

Scale dimensions should be checked with the architect.
This drawing together with the design, is the property and copyright
of the architect and must not be reproduced without written
permission.


LEGEND:

(A) PLOTS 3, 4, 5, 8, 9, 10
APPROX. 1,055 SQ FT

(B) PLOTS 1, 2, 6, 7
APPROX. 1,055 SQ FT

2^{1/2} STOREY, 3 BEDROOM
HOUSES:

TOTAL APPROX.
10,550 SQ FT

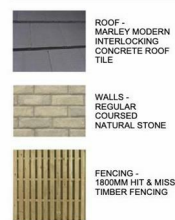

PRE-APPROVED
PLOTS FROM
PREVIOUS SCHEME

NO.	DESCRIPTION	UNIT	AREA	PRICE
1	Plot 1 (2.5 storey, 3 bedroom house)	1	1,055	£175,000
2	Plot 2 (2.5 storey, 3 bedroom house)	2	1,055	£175,000
3	Plot 3 (2.5 storey, 3 bedroom house)	3	1,055	£175,000
4	Plot 4 (2.5 storey, 3 bedroom house)	4	1,055	£175,000
5	Plot 5 (2.5 storey, 3 bedroom house)	5	1,055	£175,000
6	Plot 6 (2.5 storey, 3 bedroom house)	6	1,055	£175,000
7	Plot 7 (2.5 storey, 3 bedroom house)	7	1,055	£175,000
8	Plot 8 (2.5 storey, 3 bedroom house)	8	1,055	£175,000
9	Plot 9 (2.5 storey, 3 bedroom house)	9	1,055	£175,000
10	Plot 10 (2.5 storey, 3 bedroom house)	10	1,055	£175,000




KIRKLEES HOUSING
RESIDENTIAL DEVELOPMENT AT
NEWSOME BOWLING CLUB

Plot No: 2749
Scale: 1:1000

SITE PLAN AND LAYOUT W/ CONTEXT

Date: 1.2020 @ A1
Drawn By: JAN 22
Checked By: HB
Approved By: JC

The Old Bowling Green 5 St. Johns Avenue, Newsome, £600,000

 

LAND FOR SALE- Site: Former Newsome Bowling Club, St John's Avenue, Huddersfield, HD4
Purpose: Indicative valuation assessment based on proposed residential development plans

1. Site Context & Planning Potential

The former Newsome Bowling Club site is located within an established residential area close to Newsome housing centre. The total site area measures approximately 0.45-0.5 acres and is surrounded by residential properties, providing an ideal context for housing development. The site is defined by a clear boundary and benefits from a proposed scheme that aligns with local planning policy and the surrounding housing density. It represents a viable, developable parcel of land with direct access from existing adopted roads.

